
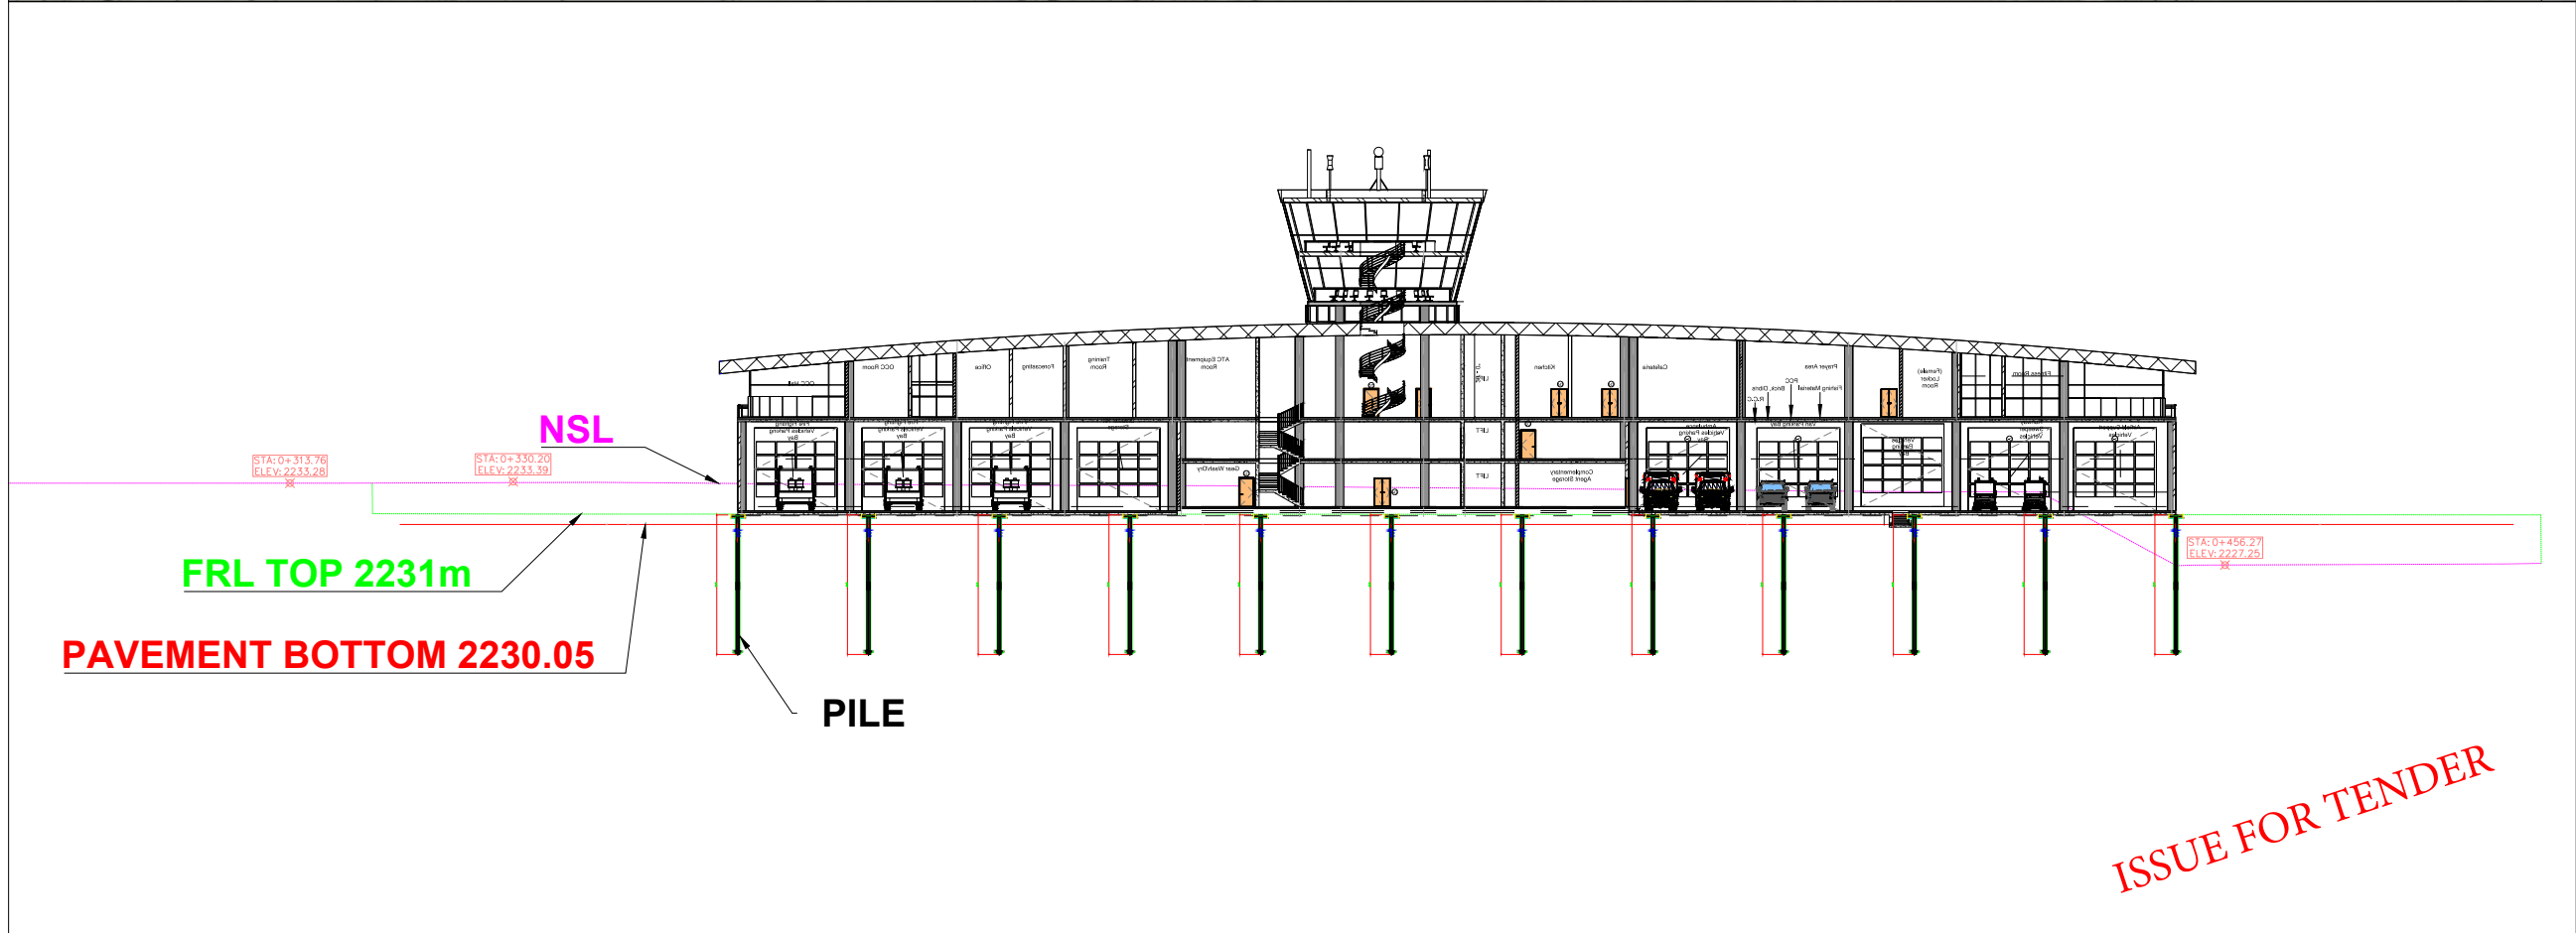


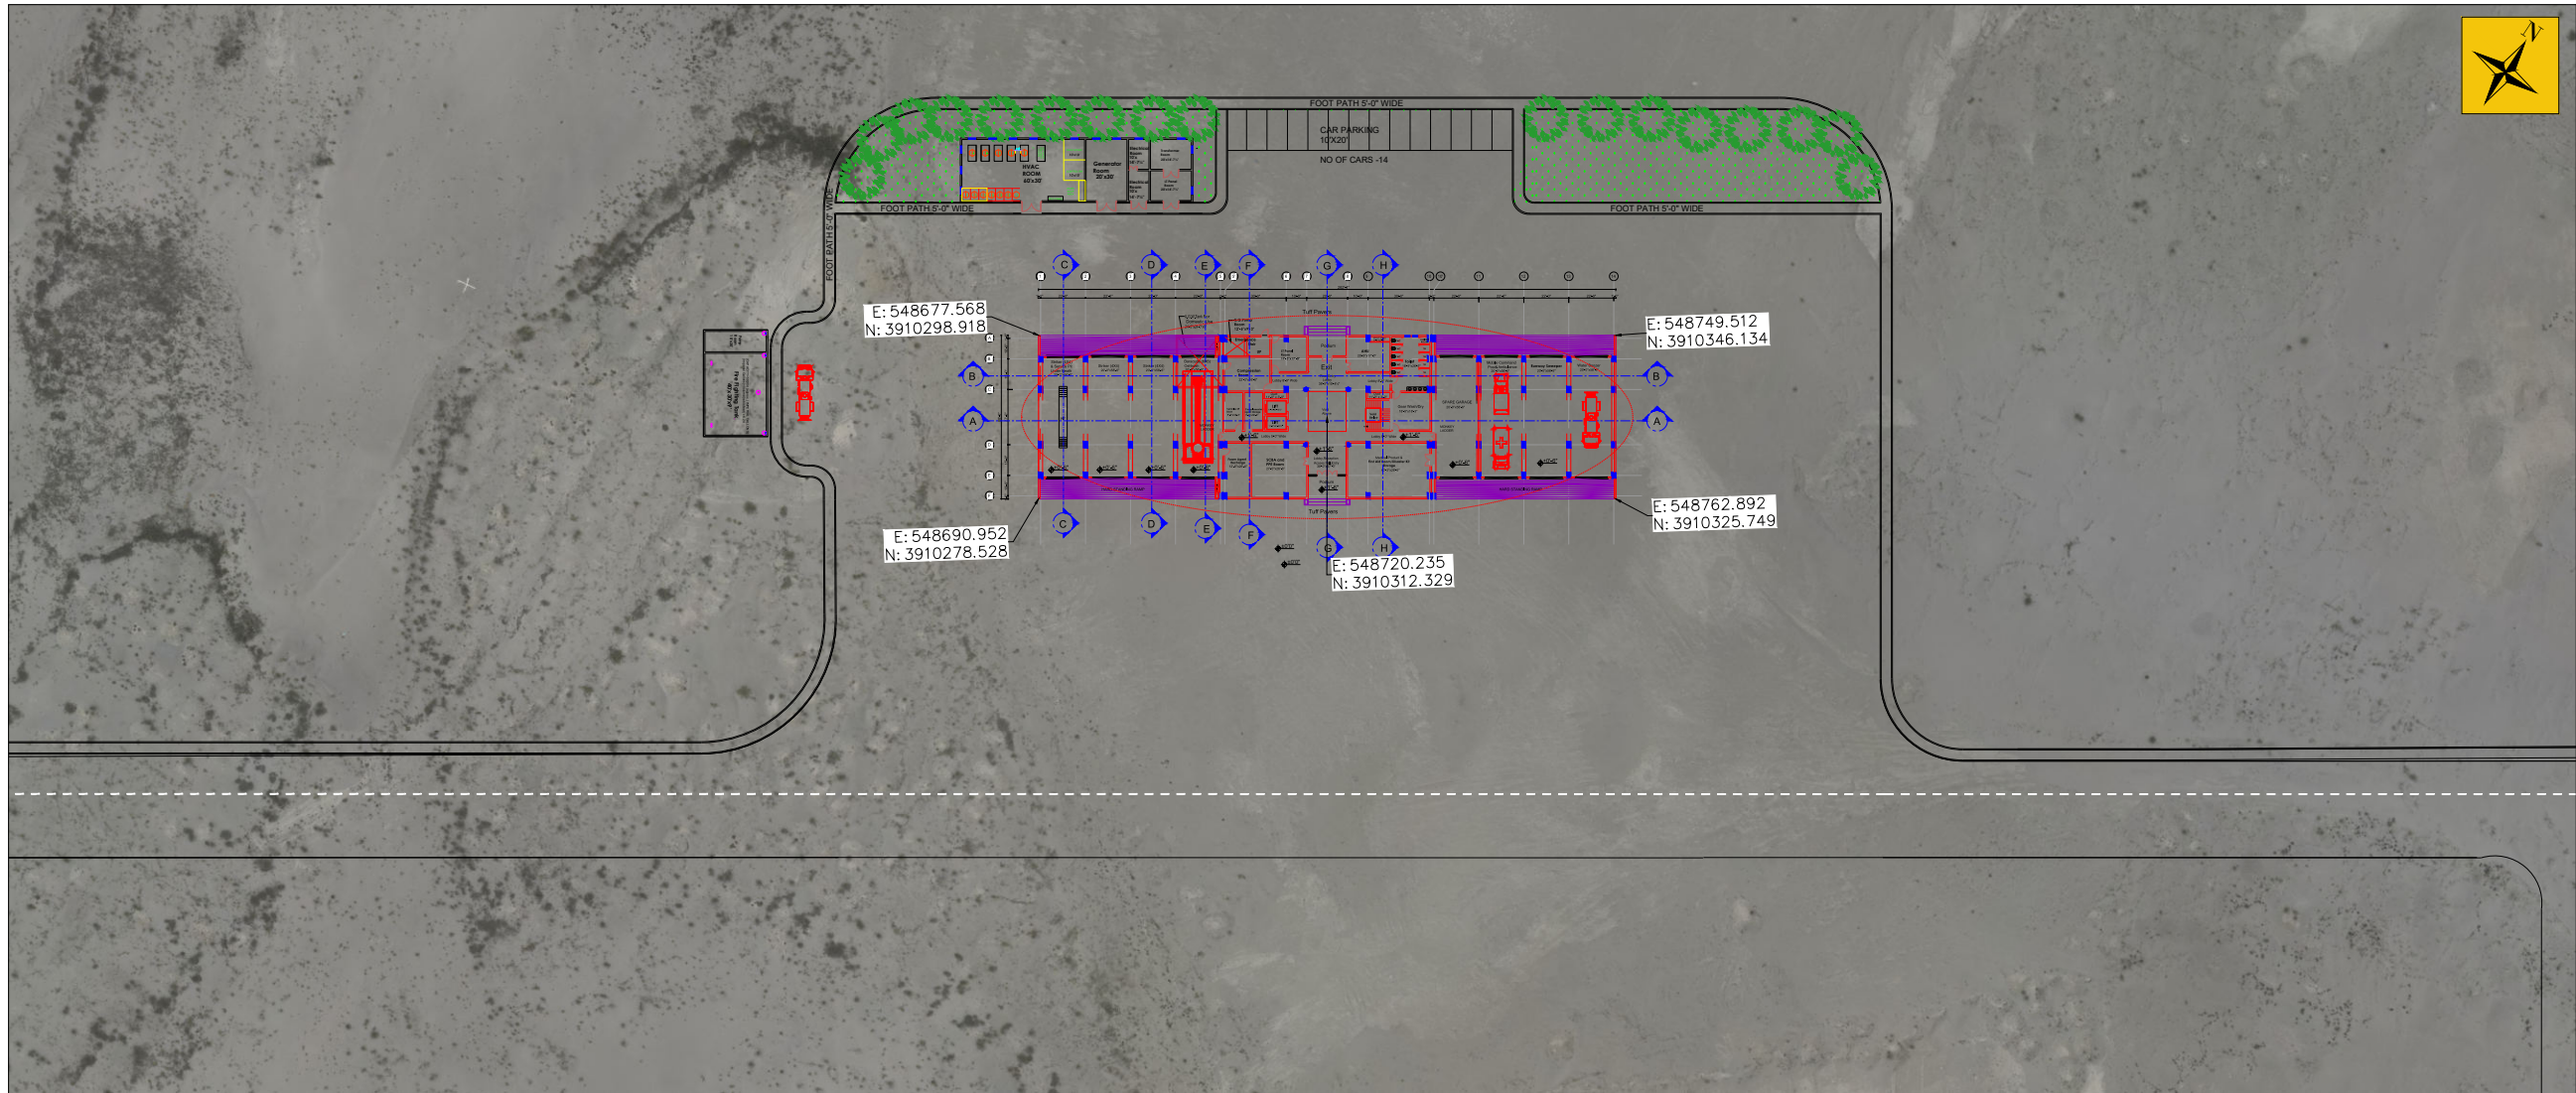

NOTES:

- 1-ALL DIMENSIONS ARE IN METERS
- 2-COORDINATE SYSTEM IS WGS84
- 3-PAVEMENT HEIGHT IS 0.95m

REV. NO.	MODIFICATIONS	DATE	DRAWN

CLIENT:

PAA
پاکستان ایئر پورٹ اتھارٹی

CONSULTANT:

Anwar Ali Architects (Pvt.) Ltd.
Consulting Architects, Engineers, Planners & Management Consultants

leit-werk
COMRADES CONSULTANTS

PROJECT:
Consultancy Services for the Preparation of Detailed Design, Procurement Support and Construction Supervision of New Air Traffic Control Tower (ATCT), Fire Station and Allied Facilities at Skardu International Airport


STATUS: ISSUED FOR INFORMATION

DRAWING TITLE:
ATC GRADING PLAN & XSECTION

JOB No. :		SCALE :	
NAME	DATE	SIZEA0	PROJECTION
DSGN			
DRWN			
CHKD			
APPD			

DRAWING NO. : REV. :

RELEASED FOR
☒ INFORMATION ☐ TENDER ☐ APPROVAL ☐ CONSTRUCTION ☐ AS BUILT

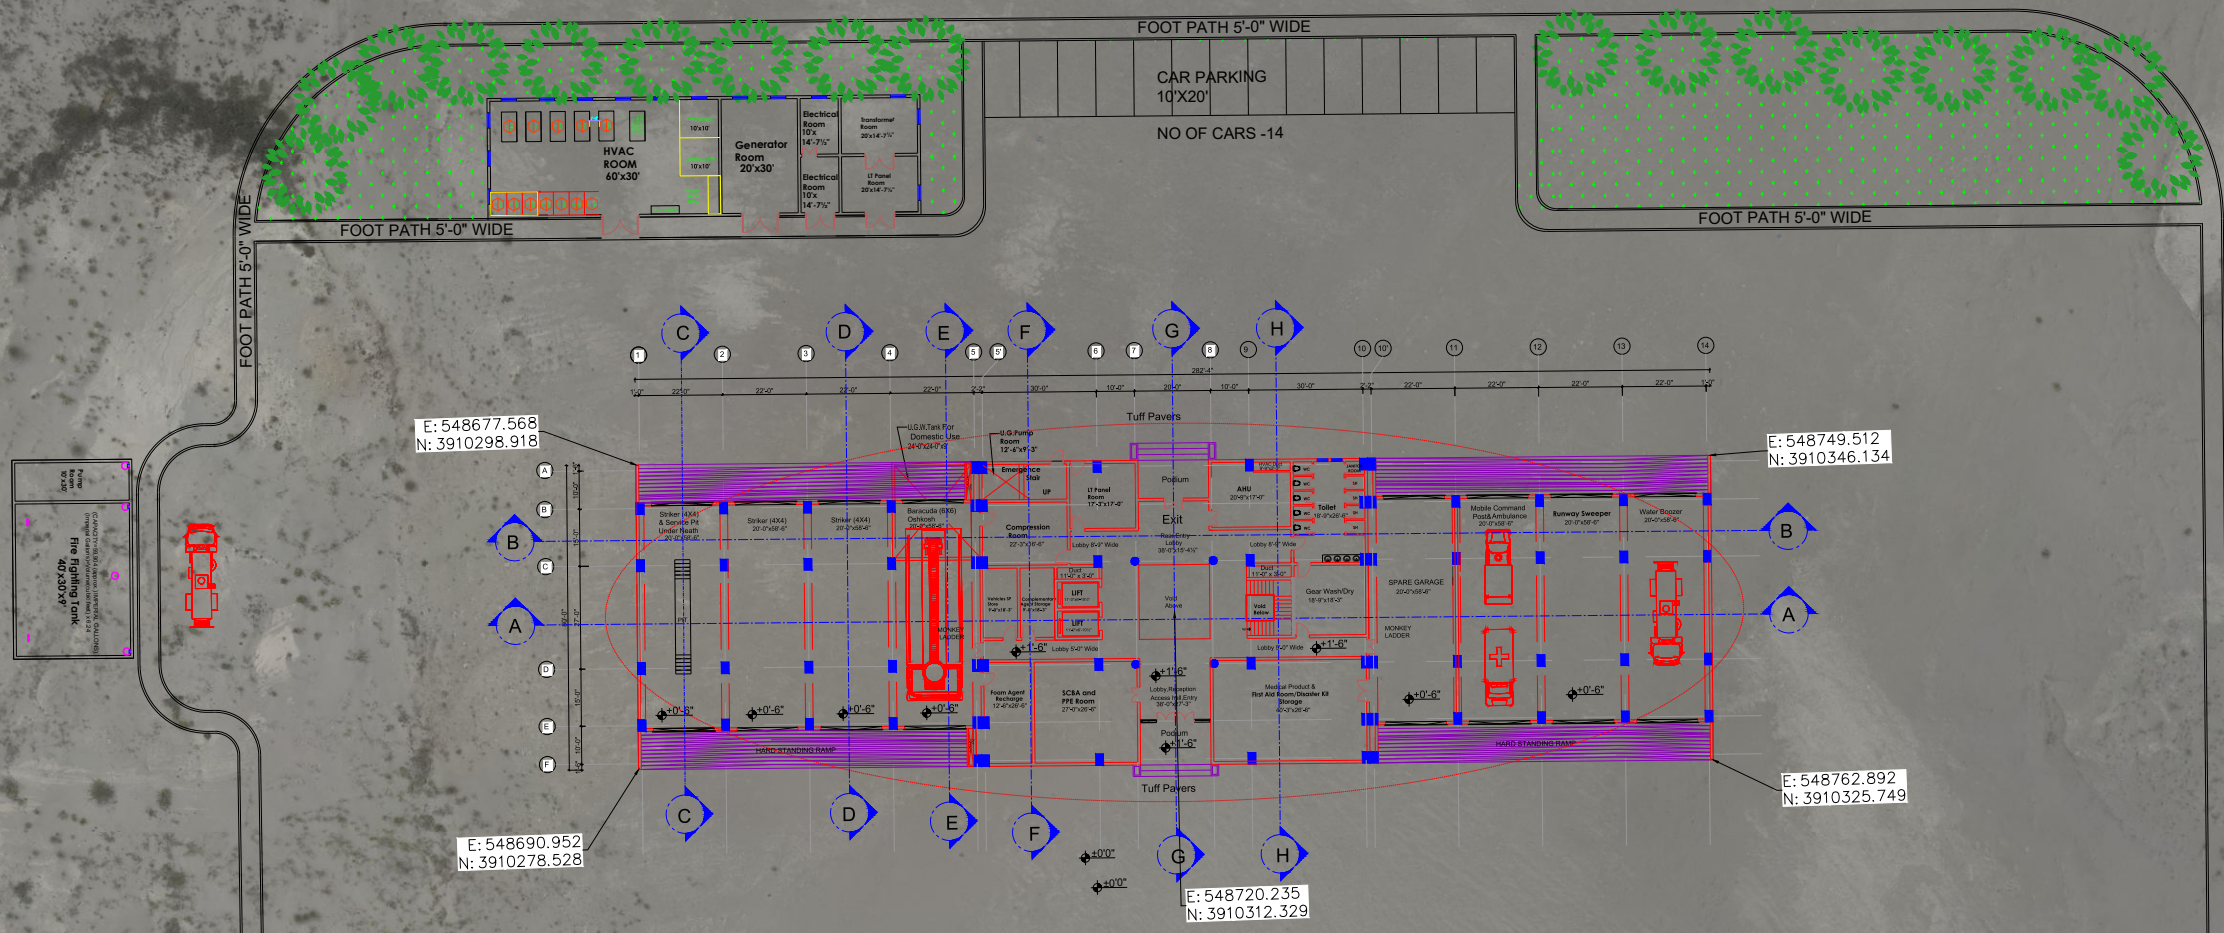

ISSUE FOR TENDER

- NOTES:
- 1-ALL DIMENSIONS ARE IN METERS
 - 2-COORDINATE SYSTEM IS WGS84
 - 3-RIGID PAVEMENT HEIGHT IS 2'-6"

REV. NO.	MODIFICATIONS	DATE	DRAWN
CLIENT:			
			
CONSULTANT:			
  			
PROJECT:			
Consultancy Services for the Preparation of Detailed Design, Procurement Support and Construction Supervision of New Air Traffic Control Tower (ATCT), Fire Station and Allied Facilities at Skardu International Airport			
STATUS:			
ISSUED FOR INFORMATION			
DRAWING TITLE:			
ATC GRADING RIGID PAVEMENT			
JOB No.:		SCALE:	
NAME	DATE	SIZEA0	PROJECTION 
DSGN			
DRWN			
CHKD			
APPD			
DRAWING NO.			REV:
RELEASED FOR			
☒ INFORMATION ☐ TENDER ☐ APPROVAL ☐ CONSTRUCTION ☐ AS BUILT			