


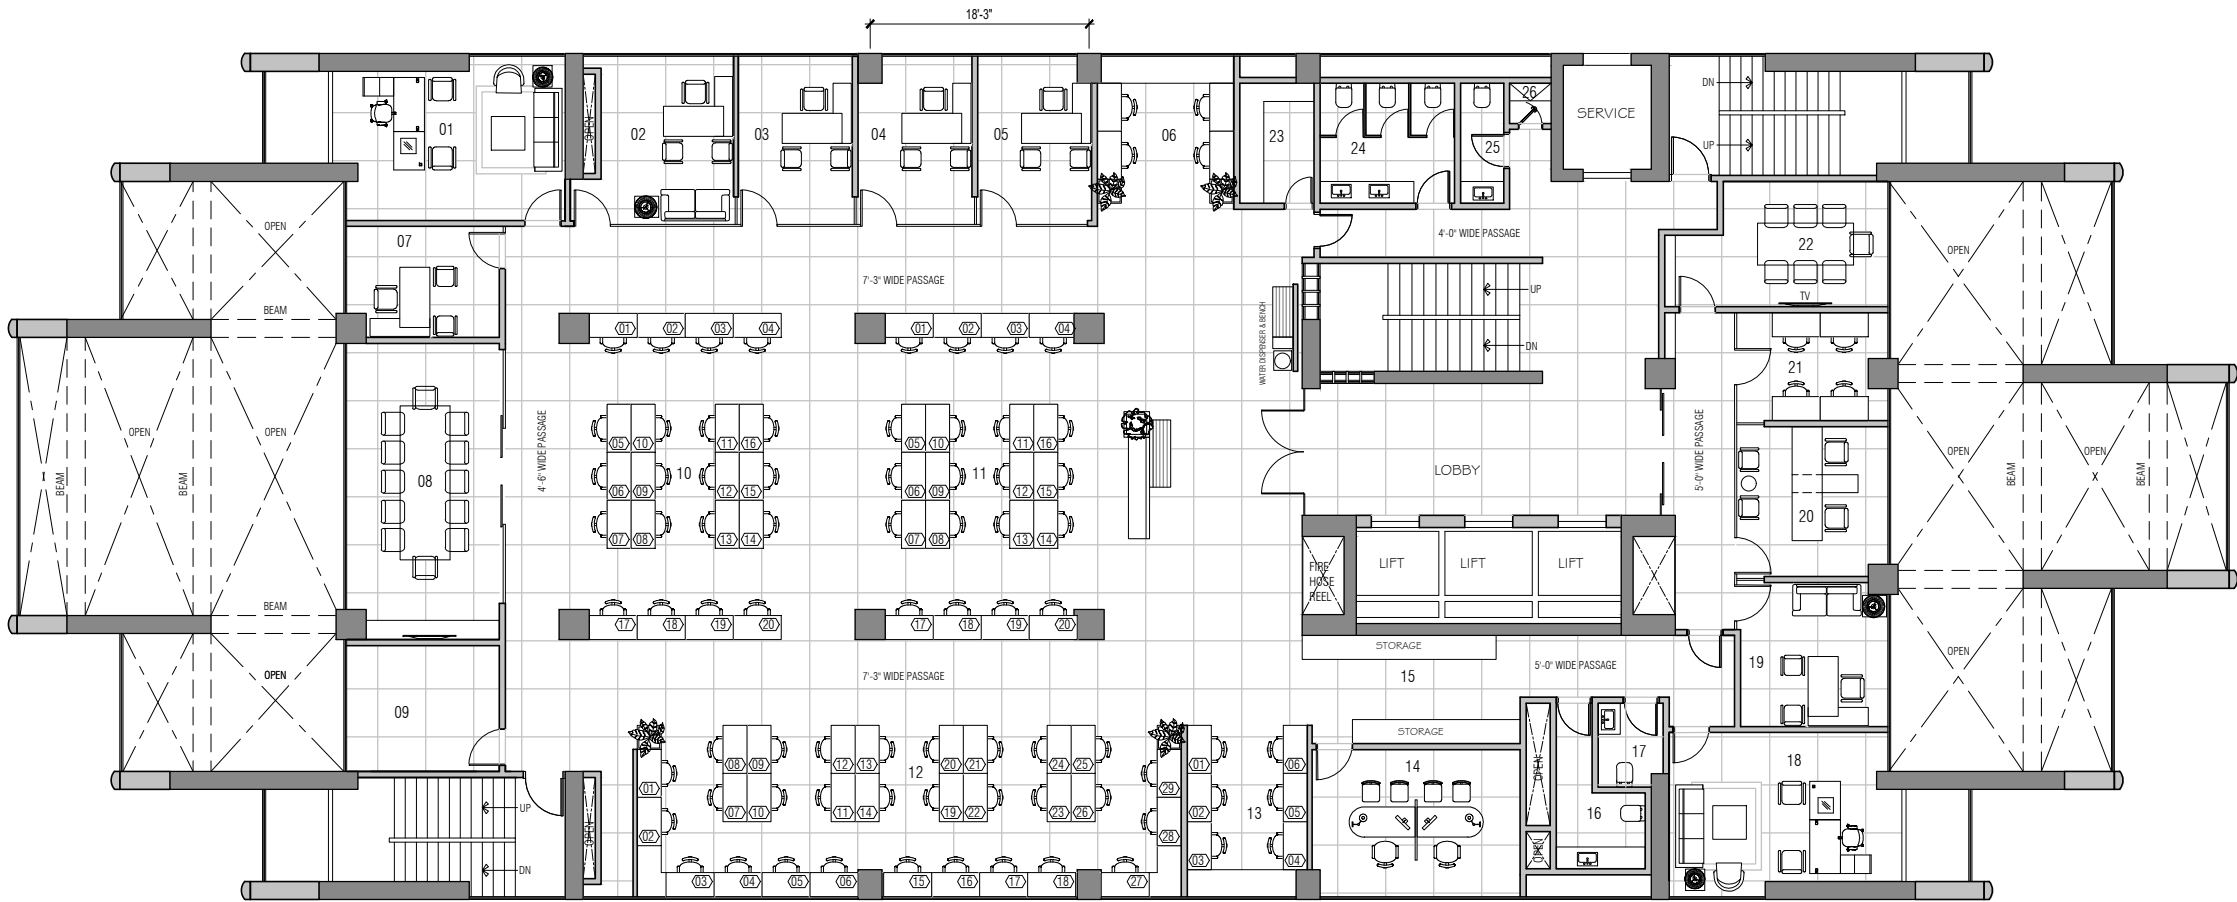

01 1ST FLOOR PLAN
A-100 TOTAL CAPACITY: 95
Open: 85
Closed: 10

KEY		
1. OPERATIONS COO OFFICE	19'-5" x 13'-8"	
2. OPERATIONS GM OFFICE	12'-6" x 14'-0"	
3. OPERATIONS SM OFFICE	9'-6" x 14'-0"	
4. OPERATIONS SM OFFICE	9'-6" x 14'-0"	
5. ADMINISTRATION SM OFFICE	9'-6" x 14'-0"	
6. ADMINISTRATION	11'-4" x 12'-9"	
7. OPERATIONS SM OFFICE	12'-9" x 9'-3"	
8. MEETING ROOM	13'-1" x 24'-8"	
9. VAULT ROOM	12'-9" x 10'-6"	
10. OPERATIONS WORK ZONE-A : 20.....	25'-11" x 27'-2"	
11. OPERATIONS WORK ZONE-B : 20.....	19'-6" x 27'-2"	
12. OPERATIONS WORK ZONE-C : 29.....	45'-4" x 14'-3"	
13. ACCOUNTS & FINANCE	10'-0" x 14'-3"	
14. ACCOUNTS & FINANCE MANAGERS	17'-4" x 12'-3"	
15. STORAGE	18'-2" x 9'-0"	
16. TOILET	7'-5" x 6'-4"	
17. TOILET	5'-5" x 7'-0"	
18. ACCOUNT & FINANCE CFO OFFICE ..	19'-5" x 13'-8"	
19. PROCUREMENT	12'-3" x 12'-0"	
20. PROCUREMENT SM OFFICE	12'-7" x 12'-6"	
21. PROCUREMENT	12'-7" x 9'-0"	
22. MEETING ROOM	18'-7" x 10'-5"	
23. UTILITY	6'-3" x 10'-0"	
24. MEN'S TOILET	11'-3" x 10'-0"	
25. WOMEN'S TOILET	3'-7" x 10'-0"	
26. JANITOR CLOSET	3'-6" x 3'-4"	


GENERAL NOTES

- ALL DIMENSIONS ARE IN INCHES, UNLESS OTHERWISE NOTED.
- ALL DIMENSIONS TO BE VERIFIED BY THE SUB CONTRACTOR ON SITE.
 - DRAWINGS TO BE READ, NOT SCALED.
 - ANY DISCREPANCIES TO BE BROUGHT TO THE ATTENTION OF ENGINEER PRIOR TO MANUFACTURE AND INSTALLATION ON SITE.
 - ALL SHOPS DRAWINGS TO BE MADE BY CONTRACTOR AS PER SITE DIMENSION AND VERIFY BY ARCHITECT.

REV.	DESCRIPTION	DATE



OFFICE NO. 302, 3RD FLOOR, BUILDING NO. 52-C, LANE NO. 01, AL-MURTAZA COMMERCIAL, PHASE VIII, D.H.A., KARACHI.

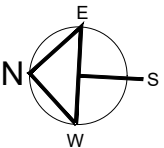

PROJECT:

SCCI OFFICE BUILDING
INTERIOR RENOVATION


PLOT NO. 26, MAUVE AREA G-10
ISLAMABAD.

DRAWING TITLE:

PRAL
1ST FLOOR
LAYOUT PLAN

DRAWN	CHECKED	APPROVED
M.I	SAJYA	HISSAAN
SCALE		DATE
1/16" = 1'-0"		@ A3 JULY - 2026

DWG. No.
A-100

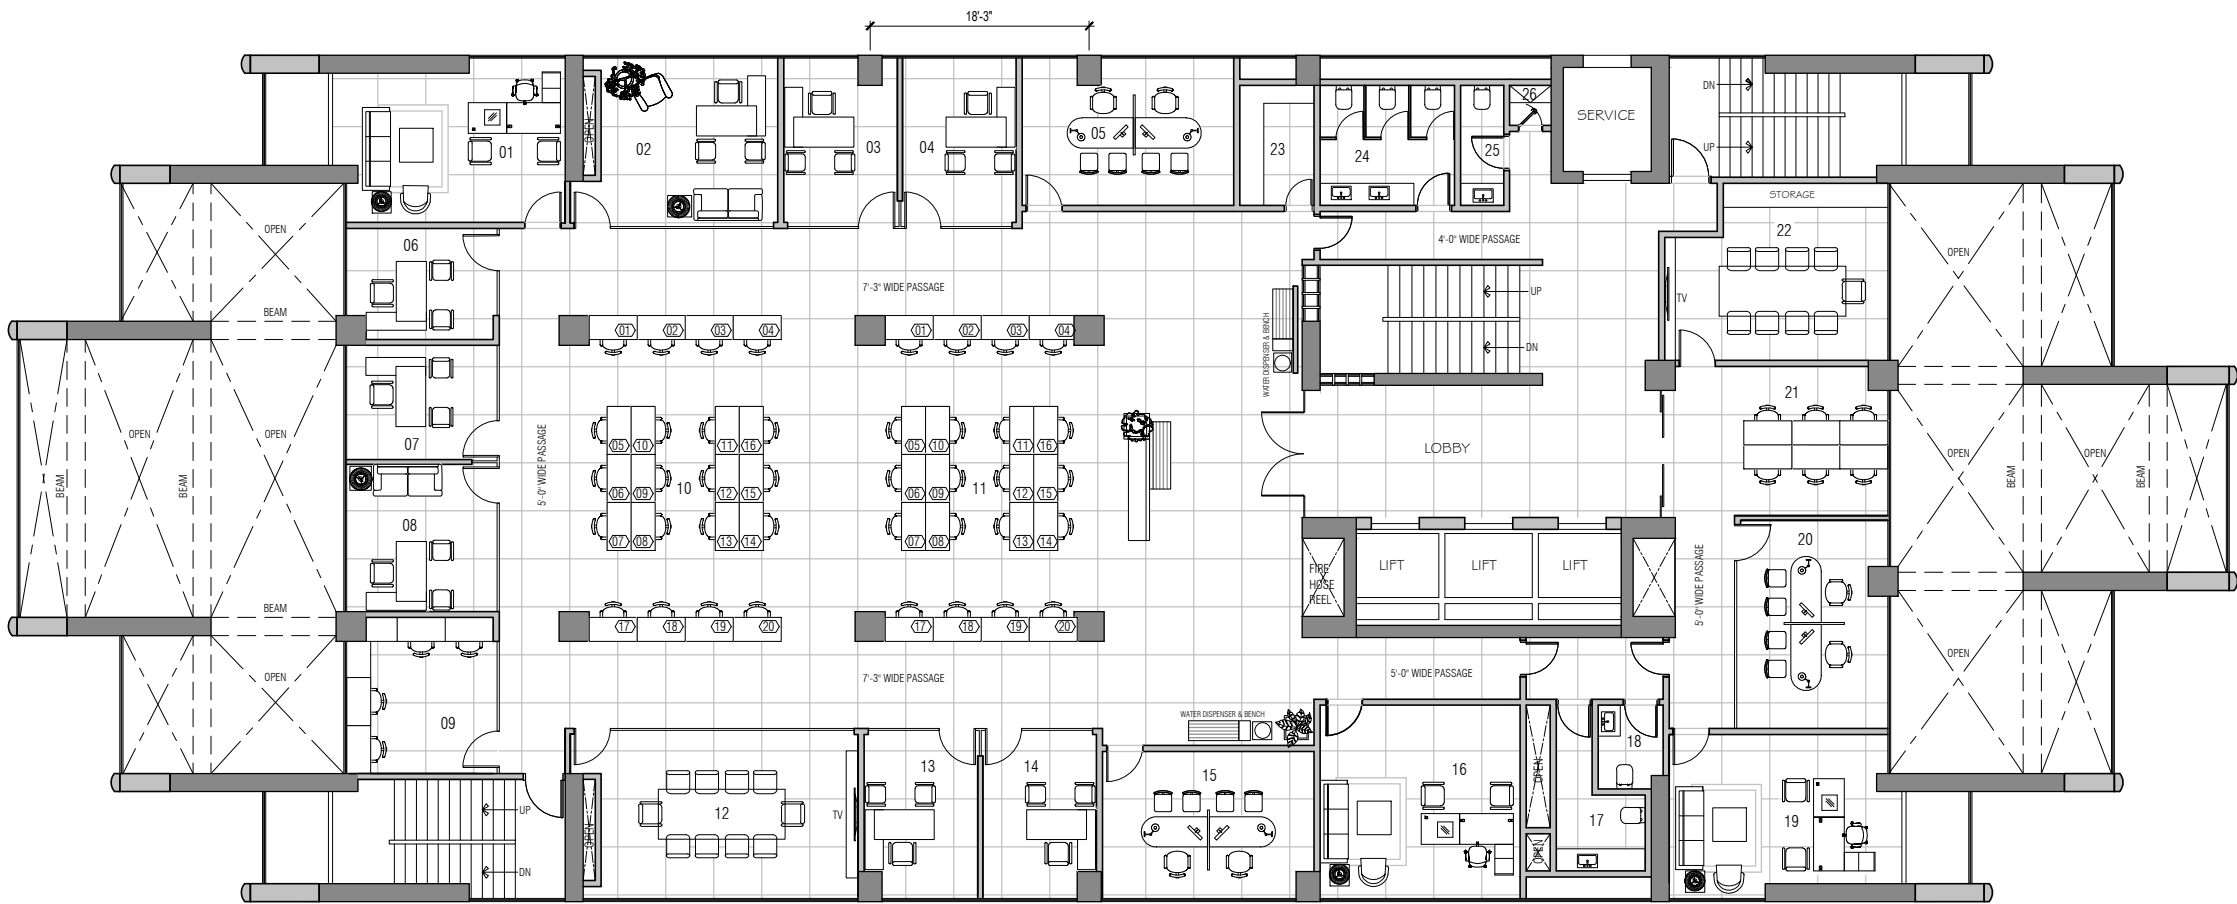

02 2ND FLOOR PLAN
A-200 TOTAL CAPACITY: 51
Open: 36
Closed: 15

KEY		
1. COMMERCIAL PROJECTS C PROV.	19'-5" x 13'-8"	
2. COMPANY SEC.	16'-3" x 14'-0"	
3. DOMAIN REVENUE	9'-6" x 14'-0"	
4. DOMAIN REVENUE	9'-6" x 14'-0"	
5. DOMAIN REVENUE	17'-8" x 12'-3"	
6. COMMERCIAL PROJECT	12'-7" x 9'-3"	
7. LEGAL	12'-7" x 9'-6"	
8. INTERNAL AUDIT.....	12'-7" x 12'-3"	
9. INTERNAL AUDIT.....	12'-7" x 13'-0"	
10. COMMERCIAL PROJECTS WORK STATION : 20.....	25'-11" x 27'-2"	
11. DOMAIN REVENUE WORK STATION : 20.....	19'-6" x 27'-2"	
12. MEETING ROOM	22'-11" x 14'-0"	
13. DOMAIN REVENUE	9'-6" x 14'-0"	
14. DOMAIN REVENUE	9'-6" x 14'-0"	
15. DOMAIN REVENUE	17'-8" x 12'-3"	
16. DOMAIN REVENUE CRDO	16'-8" x 16'-1"	
17. TOILET	7'-5" x 6'-4"	
18. TOILET	5'-5" x 7'-0"	
19. HEAD HUMAN RESOURCE	19'-5" x 13'-8"	
20. HUMAN RESOURCE MANAGERS	12'-7" x 17'-4"	
21. HUMAN RESOURCE	12'-9" x 12'-5"	
22. MEETING ROOM	18'-7" x 14'-9"	
23. UTILITY	6'-3" x 10'-0"	
24. MEN'S TOILET	11'-3" x 10'-0"	
25. WOMEN'S TOILET	3'-7" x 10'-0"	
26. JANITOR CLOSET	3'-6" x 3'-4"	


GENERAL NOTES

- ALL DIMENSIONS ARE IN INCHES, UNLESS OTHERWISE NOTED.
- ALL DIMENSIONS TO BE VERIFIED BY THE SUB CONTRACTOR ON SITE.
 - DRAWINGS TO BE READ, NOT SCALED.
 - ANY DISCREPANCIES TO BE BROUGHT TO THE ATTENTION OF ENGINEER PRIOR TO MANUFACTURE AND INSTALLATION ON SITE.
 - ALL SHOPS DRAWINGS TO BE MADE BY CONTRACTOR AS PER SITE DIMENSION AND VERIFY BY ARCHITECT.

REV.	DESCRIPTION	DATE



OFFICE NO. 302, 3RD FLOOR, BUILDING NO. 52-C, LANE NO. 01, AL-MURTAZA COMMERCIAL, PHASE VIII, D.H.A., KARACHI.

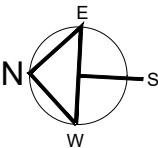

PROJECT:

SCCI OFFICE BUILDING
INTERIOR RENOVATION

PLOT NO. 26, MAUVE AREA G-10
ISLAMABAD.

DRAWING TITLE:

PRAL
2ND FLOOR
LAYOUT PLAN

DRAWN	CHECKED	APPROVED
M.I	SAJYA	HISSAAN
SCALE		DATE
1/16" = 1'-0" @ A3		JULY - 2026
DWG. No. A-200		


GENERAL NOTES

- ALL DIMENSIONS ARE IN INCHES, UNLESS OTHERWISE NOTED.
- ALL DIMENSIONS TO BE VERIFIED BY THE SUB CONTRACTOR ON SITE.
 - DRAWINGS TO BE READ, NOT SCALED.
 - ANY DISCREPANCIES TO BE BROUGHT TO THE ATTENTION OF ENGINEER PRIOR TO MANUFACTURE AND INSTALLATION ON SITE.
 - ALL SHOPS DRAWINGS TO BE MADE BY CONTRACTOR AS PER SITE DIMENSION AND VERIFY BY ARCHITECT.

REV.	DESCRIPTION	DATE



OFFICE NO. 302, 3RD FLOOR, BUILDING NO. 52-C, LANE NO. 01, AL-MURTAZA COMMERCIAL, PHASE VIII, D.H.A., KARACHI.

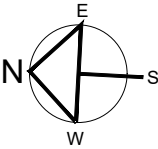

PROJECT:


SCCI OFFICE BUILDING
INTERIOR RENOVATION

PLOT NO. 26, MAUVE AREA G-10
ISLAMABAD.

DRAWING TITLE:

PRAL
3RD FLOOR
LAYOUT PLAN


DRAWN	CHECKED	APPROVED
M.I	SAJYA	HISSAAN
SCALE		DATE
1/16" = 1'-0" @ A3		JULY - 2026
DWG. No. A-300		

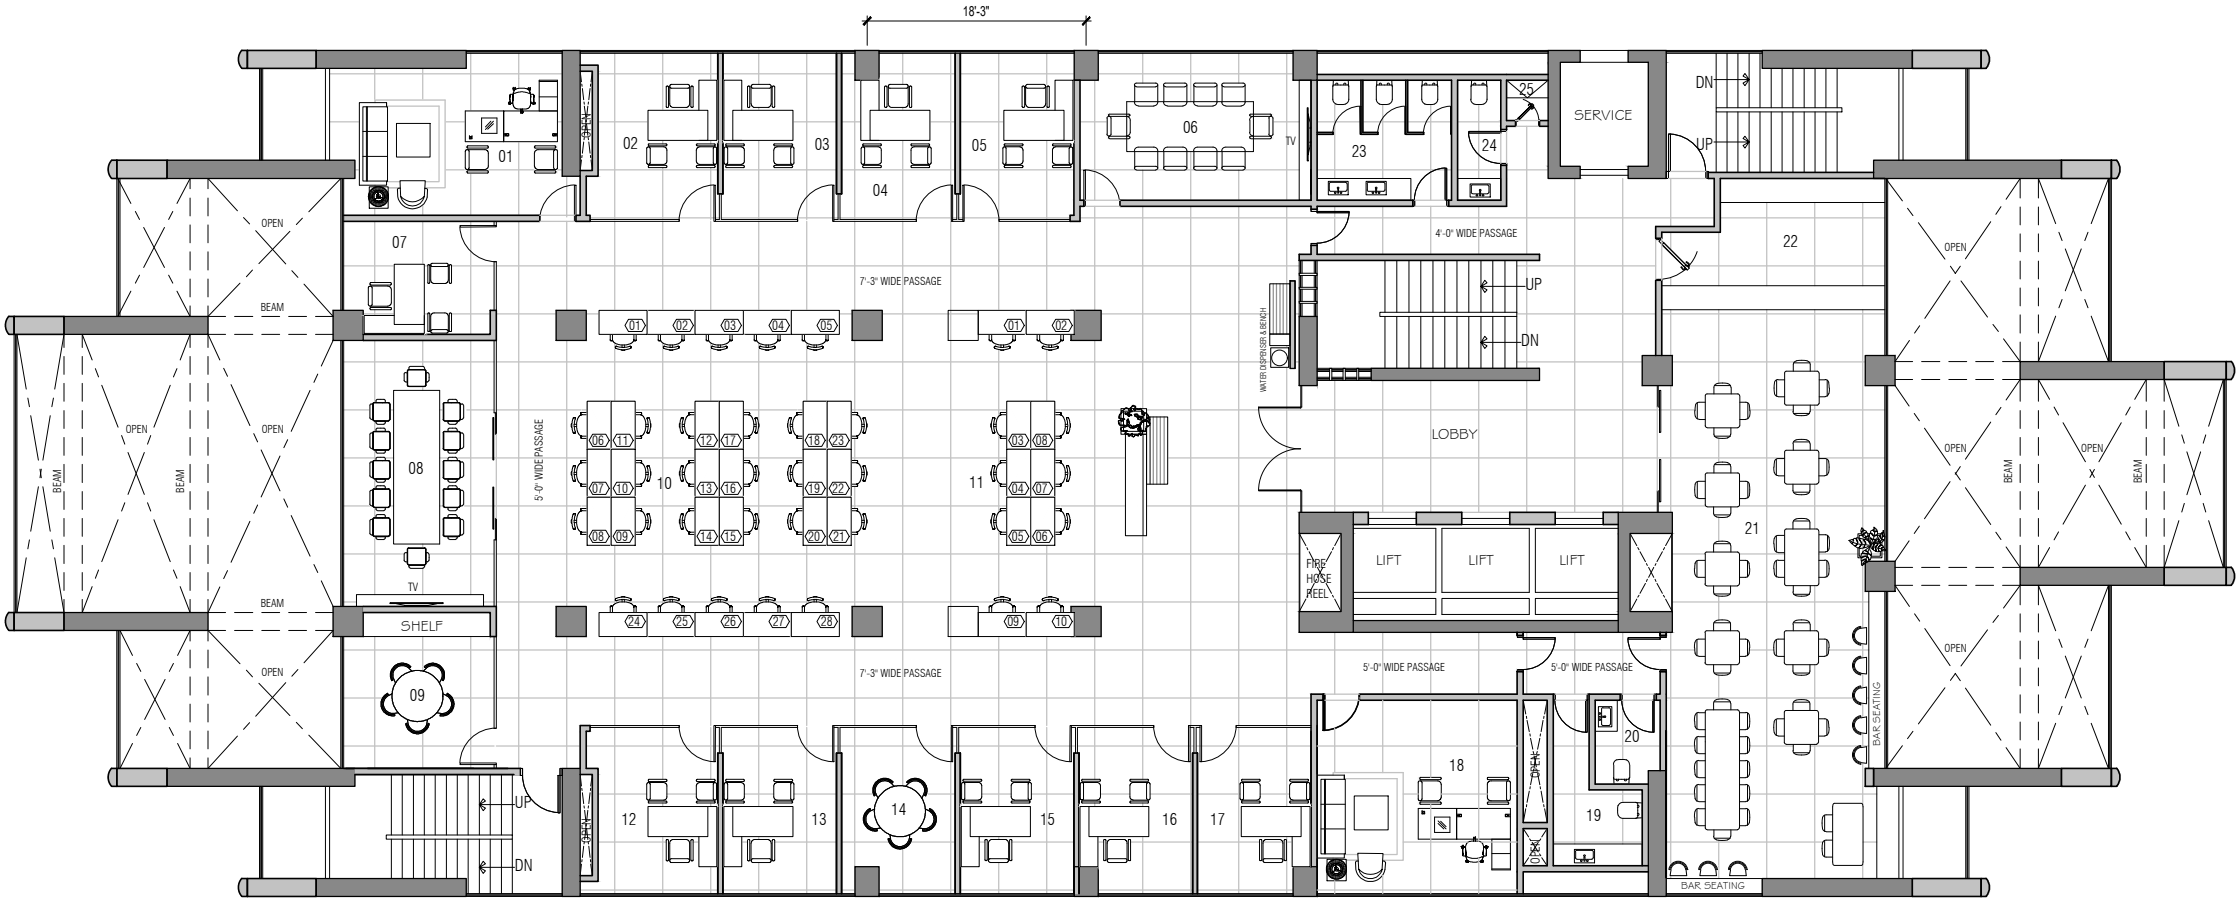

03 3RD FLOOR PLAN
A-300 TOTAL CAPACITY: 50
Closed: 10
Open:40

KEY

- | | |
|---|------------------|
| 1. CDO ENTERPIRSES DATA & AI | 19'-5" x 13'-6" |
| 2. ENTERPIRSES DATA & AI | 10'-0" x 14'-0" |
| 3. ENTERPIRSES DATA & AI | 9'-6" x 14'-0" |
| 4. ENTERPIRSES DATA & AI | 9'-6" x 14'-0" |
| 5. ENTERPIRSES DATA & AI | 9'-6" x 14'-0" |
| 6. MEETING ROOM | 19'-3" x 12'-3" |
| 7. ENTERPIRSES DATA & AI | 12'-7" x 9'-5" |
| 8. MEETING ROOM | 12'-7" x 22'-2" |
| 9. HUDDLE ROOM | 12'-7" x 13'-0" |
| 10. ENTERPIRSES DATA & AI
WORK STATION ZONE A : 28 | 27'-2" x 27'-2" |
| 11. IS RISK & GOVERNANCE
WORK STATION ZONE B : 10 | 18'-3" x 27'-2" |
| 12. IS RISK & GOVERNANCE | 10'-0" x 14'-0" |
| 13. IS RISK & GOVERNANCE | 9'-6" x 14'-0" |
| 14. HUDDLE ROOM | 9'-6" x 14'-0" |
| 15. IS RISK & GOVERNANCE | 9'-6" x 14'-0" |
| 16. IS RISK & GOVERNANCE | 9'-6" x 14'-0" |
| 17. IS RISK & GOVERNANCE | 9'-6" x 14'-0" |
| 18. IS RISK & GOVERNANCE CISO | 16'-8" x 16'-1" |
| 19. TOILET | 7'-5" x 6'-4" |
| 20. TOILET | 5'-5" x 7'-0" |
| 21. CAFETERIA | 18'-3" x 59'-7" |
| 22. SERVING KITCHEN | 18'-7" x 10'-11" |
| 23. MEN'S TOILET | 11'-3" x 10'-0" |
| 24. WOMEN'S TOILET | 3'-7" x 10'-0" |
| 25. JANITOR CLOSET | 3'-6" x 3'-4" |

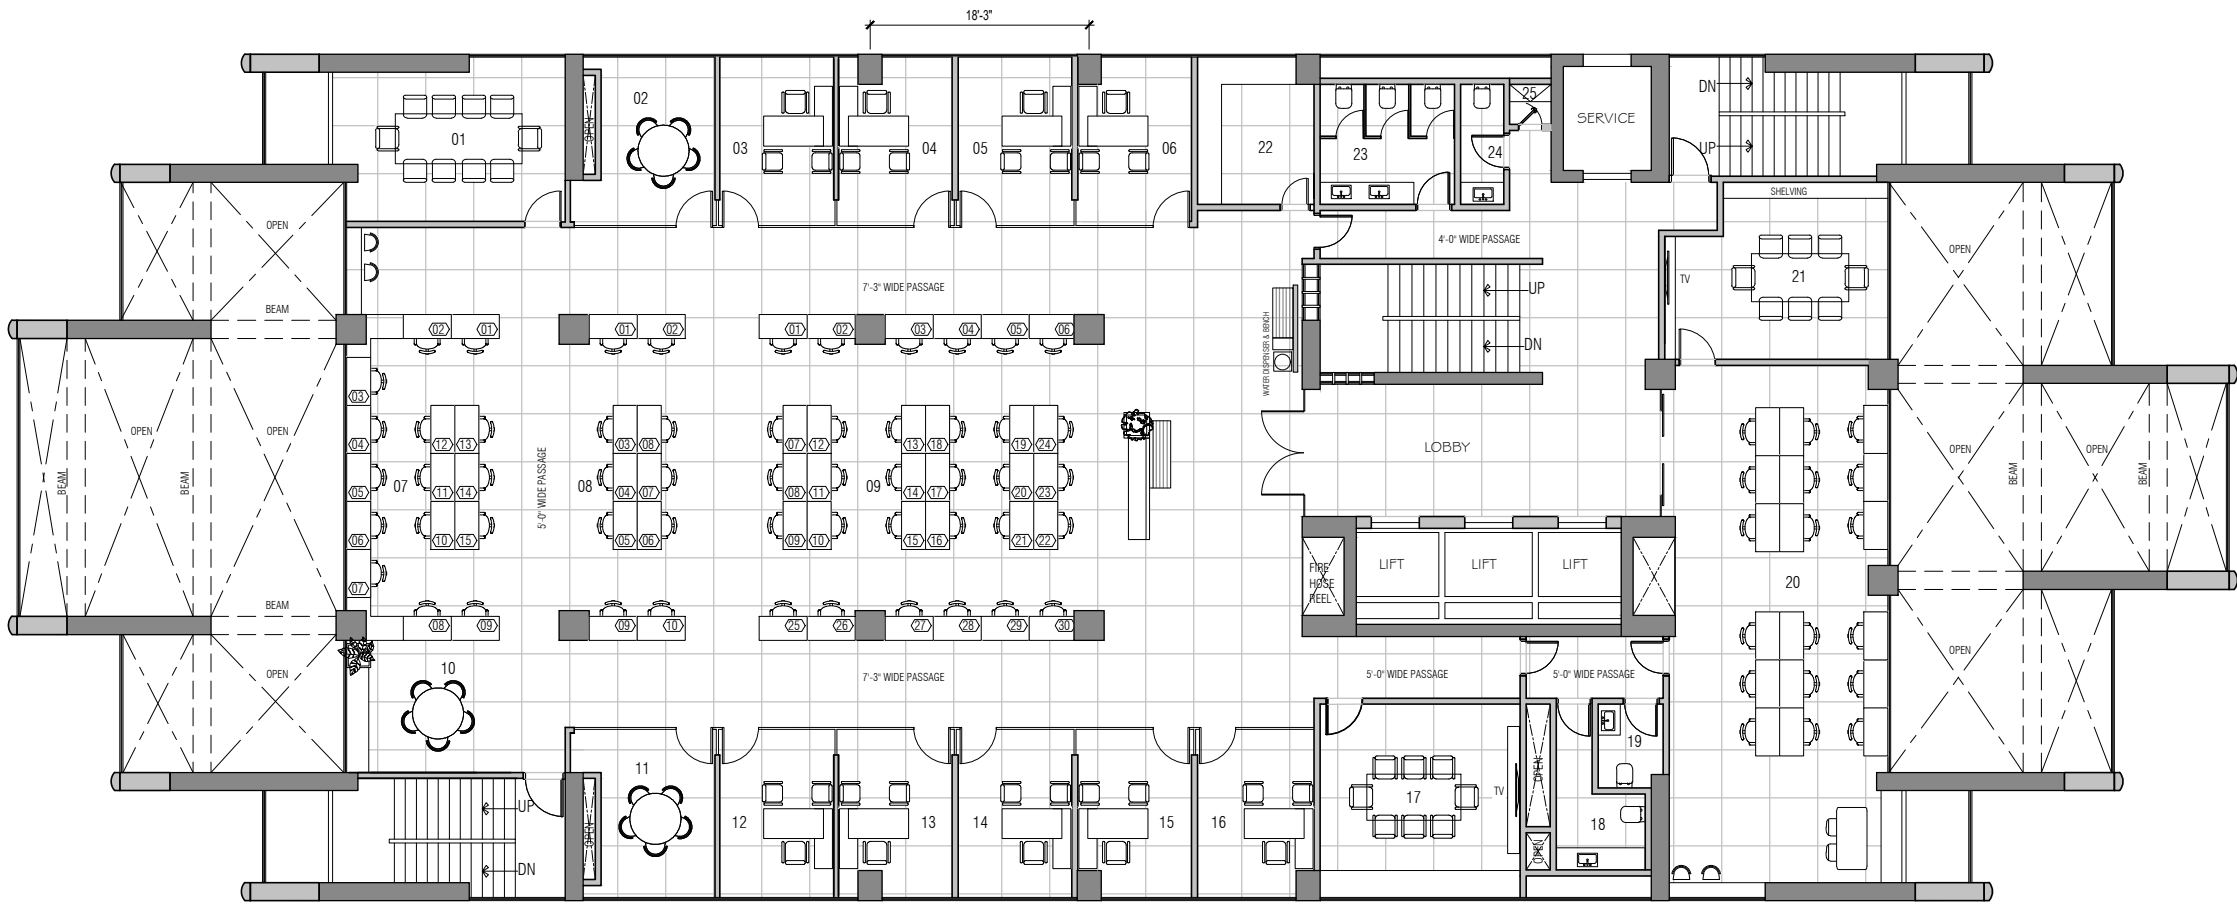

04 4TH FLOOR PLAN
A-400 TOTAL CAPACITY: 88
Closed: 9
Open: 79

KEY

1. MEETING ROOM	19'-5" x 13'-8"
2. HUDDLE ROOM	9'-6" x 14'-0"
3. SOFTWARE SM OFFICE	9'-6" x 14'-0"
4. SOFTWARE SM OFFICE	9'-6" x 14'-0"
5. SOFTWARE SM OFFICE	9'-6" x 14'-0"
6. SOFTWARE SM OFFICE	9'-6" x 14'-0"
7. SOFTWARE DEVELOPMENT WORK STATION ZONE A : 15	17'-9" x 27'-2"
8. SOFTWARE DEVELOPMENT WORK STATION ZONE B : 10	16'-8" x 27'-2"
9. SOFTWARE DEVELOPMENT WORK STATION ZONE C : 30	28'-9" x 27'-2"
10. BREAKOUT SPACE	12'-9" x 11'-0"
11. HUDDLE ROOM	9'-6" x 14'-0"
12. SOFTWARE SM OFFICE	9'-6" x 14'-0"
13. SOFTWARE SM OFFICE	9'-6" x 14'-0"
14. SOFTWARE SM OFFICE	9'-6" x 14'-0"
15. SOFTWARE SM OFFICE	9'-6" x 14'-0"
16. SOFTWARE SM OFFICE	9'-9" x 14'-0"
17. MEETING ROOM	16'-8" x 16'-1"
18. TOILET	7'-5" x 6'-4"
19. TOILET	5'-5" x 7'-0"
20. CONFIZ	17'-9" x 44'-4"
21. MEETING ROOM	18'-7" x 14'-9"
22. UTILITY	9'-9" x 12'-3"
23. MEN'S TOILET	11'-3" x 10'-0"
24. WOMEN'S TOILET	3'-7" x 10'-0"
25. JANITOR CLOSET	3'-6" x 3'-4"


GENERAL NOTES

- ALL DIMENSIONS ARE IN INCHES, UNLESS OTHERWISE NOTED.
- ALL DIMENSIONS TO BE VERIFIED BY THE SUB CONTRACTOR ON SITE.
 - DRAWINGS TO BE READ, NOT SCALED.
 - ANY DISCREPANCIES TO BE BROUGHT TO THE ATTENTION OF ENGINEER PRIOR TO MANUFACTURE AND INSTALLATION ON SITE.
 - ALL SHOPS DRAWINGS TO BE MADE BY CONTRACTOR AS PER SITE DIMENSION AND VERIFY BY ARCHITECT.

REV.	DESCRIPTION	DATE



OFFICE NO. 302, 3RD FLOOR, BUILDING NO. 52-C, LANE NO. 01, AL-MURTAZA COMMERCIAL, PHASE VIII, D.H.A., KARACHI.

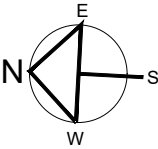

PROJECT:

SCCI OFFICE BUILDING
INTERIOR RENOVATION

PLOT NO. 26, MAUVE AREA G-10
ISLAMABAD.

DRAWING TITLE:

PRAL
4TH FLOOR
LAYOUT PLAN

DRAWN	CHECKED	APPROVED
M.I	SAJYA	HISSAAN
SCALE		DATE
1/16" = 1'-0" @ A3		JULY - 2026
DWG. No. A-400		


GENERAL NOTES

- ALL DIMENSIONS ARE IN INCHES, UNLESS OTHERWISE NOTED.
- ALL DIMENSIONS TO BE VERIFIED BY THE SUB CONTRACTOR ON SITE.
 - DRAWINGS TO BE READ, NOT SCALED.
 - ANY DISCREPANCIES TO BE BROUGHT TO THE ATTENTION OF ENGINEER PRIOR TO MANUFACTURE AND INSTALLATION ON SITE.
 - ALL SHOPS DRAWINGS TO BE MADE BY CONTRACTOR AS PER SITE DIMENSION AND VERIFY BY ARCHITECT.

REV.	DESCRIPTION	DATE



OFFICE NO. 302, 3RD FLOOR, BUILDING NO. 52-C, LANE NO. 01, AL-MURTAZA COMMERCIAL, PHASE VIII, D.H.A., KARACHI.

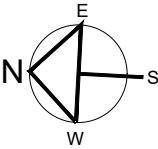

PROJECT:

SCCI OFFICE BUILDING
INTERIOR RENOVATION


PLOT NO. 26, MAUVE AREA G-10
ISLAMABAD.

DRAWING TITLE:

PRAL
5TH FLOOR
LAYOUT PLAN

DRAWN	CHECKED	APPROVED
M.I	SAJYA	HISSAAN
SCALE		DATE
1/16" = 1'-0"		@ A3 JULY - 2026

DWG. No.
A-500

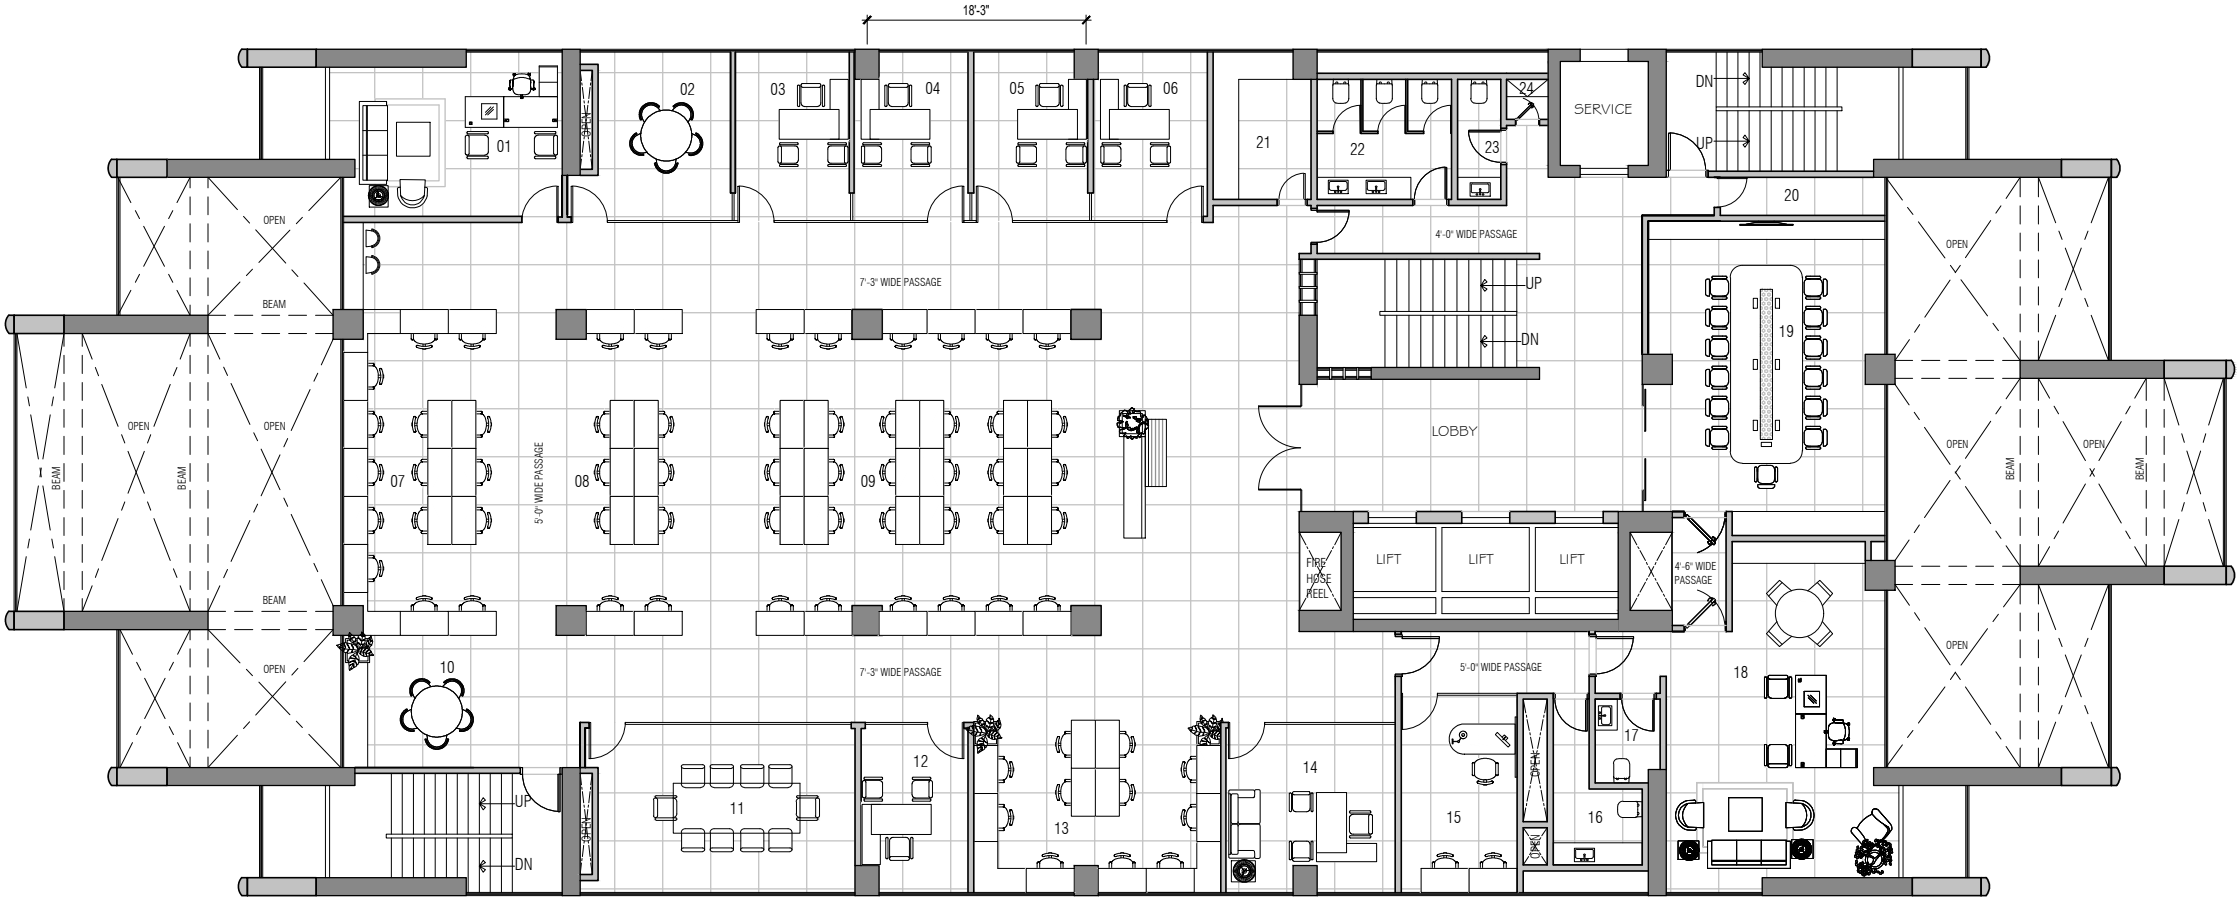

05 5TH FLOOR PLAN
A-500 TOTAL CAPACITY: 74
Closed: 8
Open:66

KEY

- | | |
|---|-----------------|
| 1. SOFTWARE DEVELOPMENT CTO..... | 19'-5" x 13'-8" |
| 2. HUDDLE ROOM | 11'-0" x 14'-0" |
| 3. SM OFFICE | 9'-6" x 14'-0" |
| 4. SM OFFICE | 9'-6" x 14'-0" |
| 5. SM OFFICE | 9'-6" x 14'-0" |
| 6. SM OFFICE | 9'-6" x 14'-0" |
| 7. SOFTWARE DEVELOPMENT
WORK STATION ZONE A : 15 | 17'-9" x 27'-2" |
| 8. SOFTWARE DEVELOPMENT
WORK STATION ZONE B : 10 | 16'-8" x 27'-2" |
| 9. SOFTWARE DEVELOPMENT
WORK STATION ZONE C : 30 | 28'-9" x 27'-2" |
| 10. BREAKOUT SPACE | 12'-9" x 11'-0" |
| 11. MEETING ROOM | 21'-5" x 14'-0" |
| 12. SM OFFICE | 8'-11" x 14'-0" |
| 13. WORK STATION ZONE D : 11 | 20'-7" x 14'-2" |
| 14. G.M. OFFICE | 14'-1" x 14'-0" |
| 15. SECRETERIAT | 9'-8" x 16'-5" |
| 16. TOILET | 7'-5" x 6'-4" |
| 17. TOILET | 5'-5" x 7'-0" |
| 18. CEO'S OFFICE..... | 18'-3" x 29'-3" |
| 19. BOARD ROOM | 19'-9" x 26'-2" |
| 20. STORE | 13'-9" x 3'-2" |
| 21. UTILITY | 8'-2" x 12'-3" |
| 22. MEN'S TOILET | 11'-3" x 10'-0" |
| 23. WOMEN'S TOILET | 3'-7" x 10'-0" |
| 24. JANITOR CLOSET | 3'-6" x 3'-4" |