


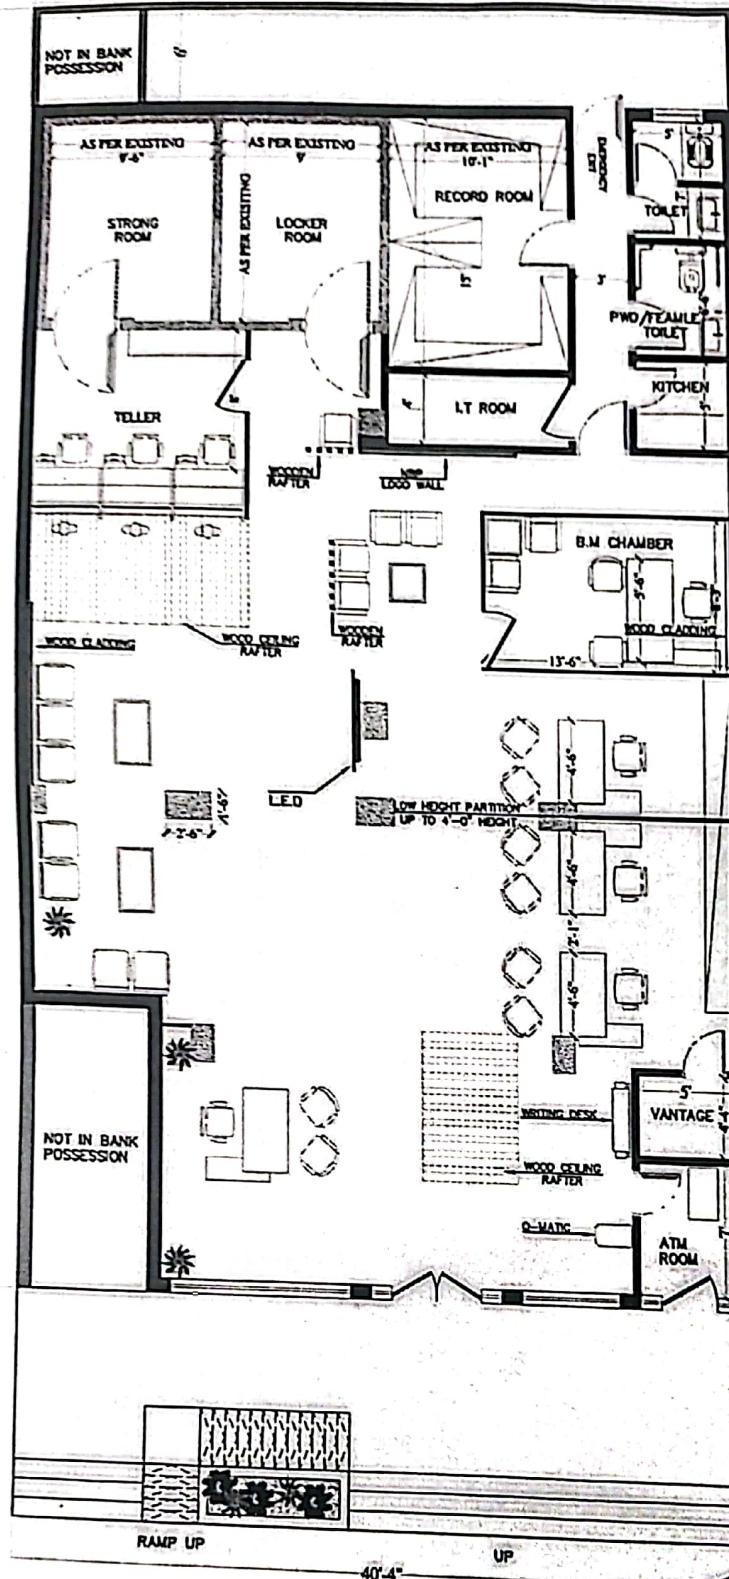

GROUND FLOOR PLAN
COVERED AREA : 2620 SFT

N. B. P
ENGINEERING WING
R. H. Q BUILDING LAHORE

PROJECT
N. B. P JOHAR TOWN
BRANCH I.B.B
CODE :2120

DRAWING TITLE
GROUND FLOOR PLAN

DATE
19-05-2028

SCALE
N.T.S

DRAWING NO

REVISION NO

REVISION	COMMENTS
01	
02	
03	
04	
05	
06	
07	

DRAWN BY

ARCHITECT

BILAL KHALIL

APPROVED BY

Rehman Nazir
SVP / Regional Head
Regional Office Punjab (Central)
National Bank of Pakistan
Islamic Banking Group Pace Tower Lahore

CS CamScanner