


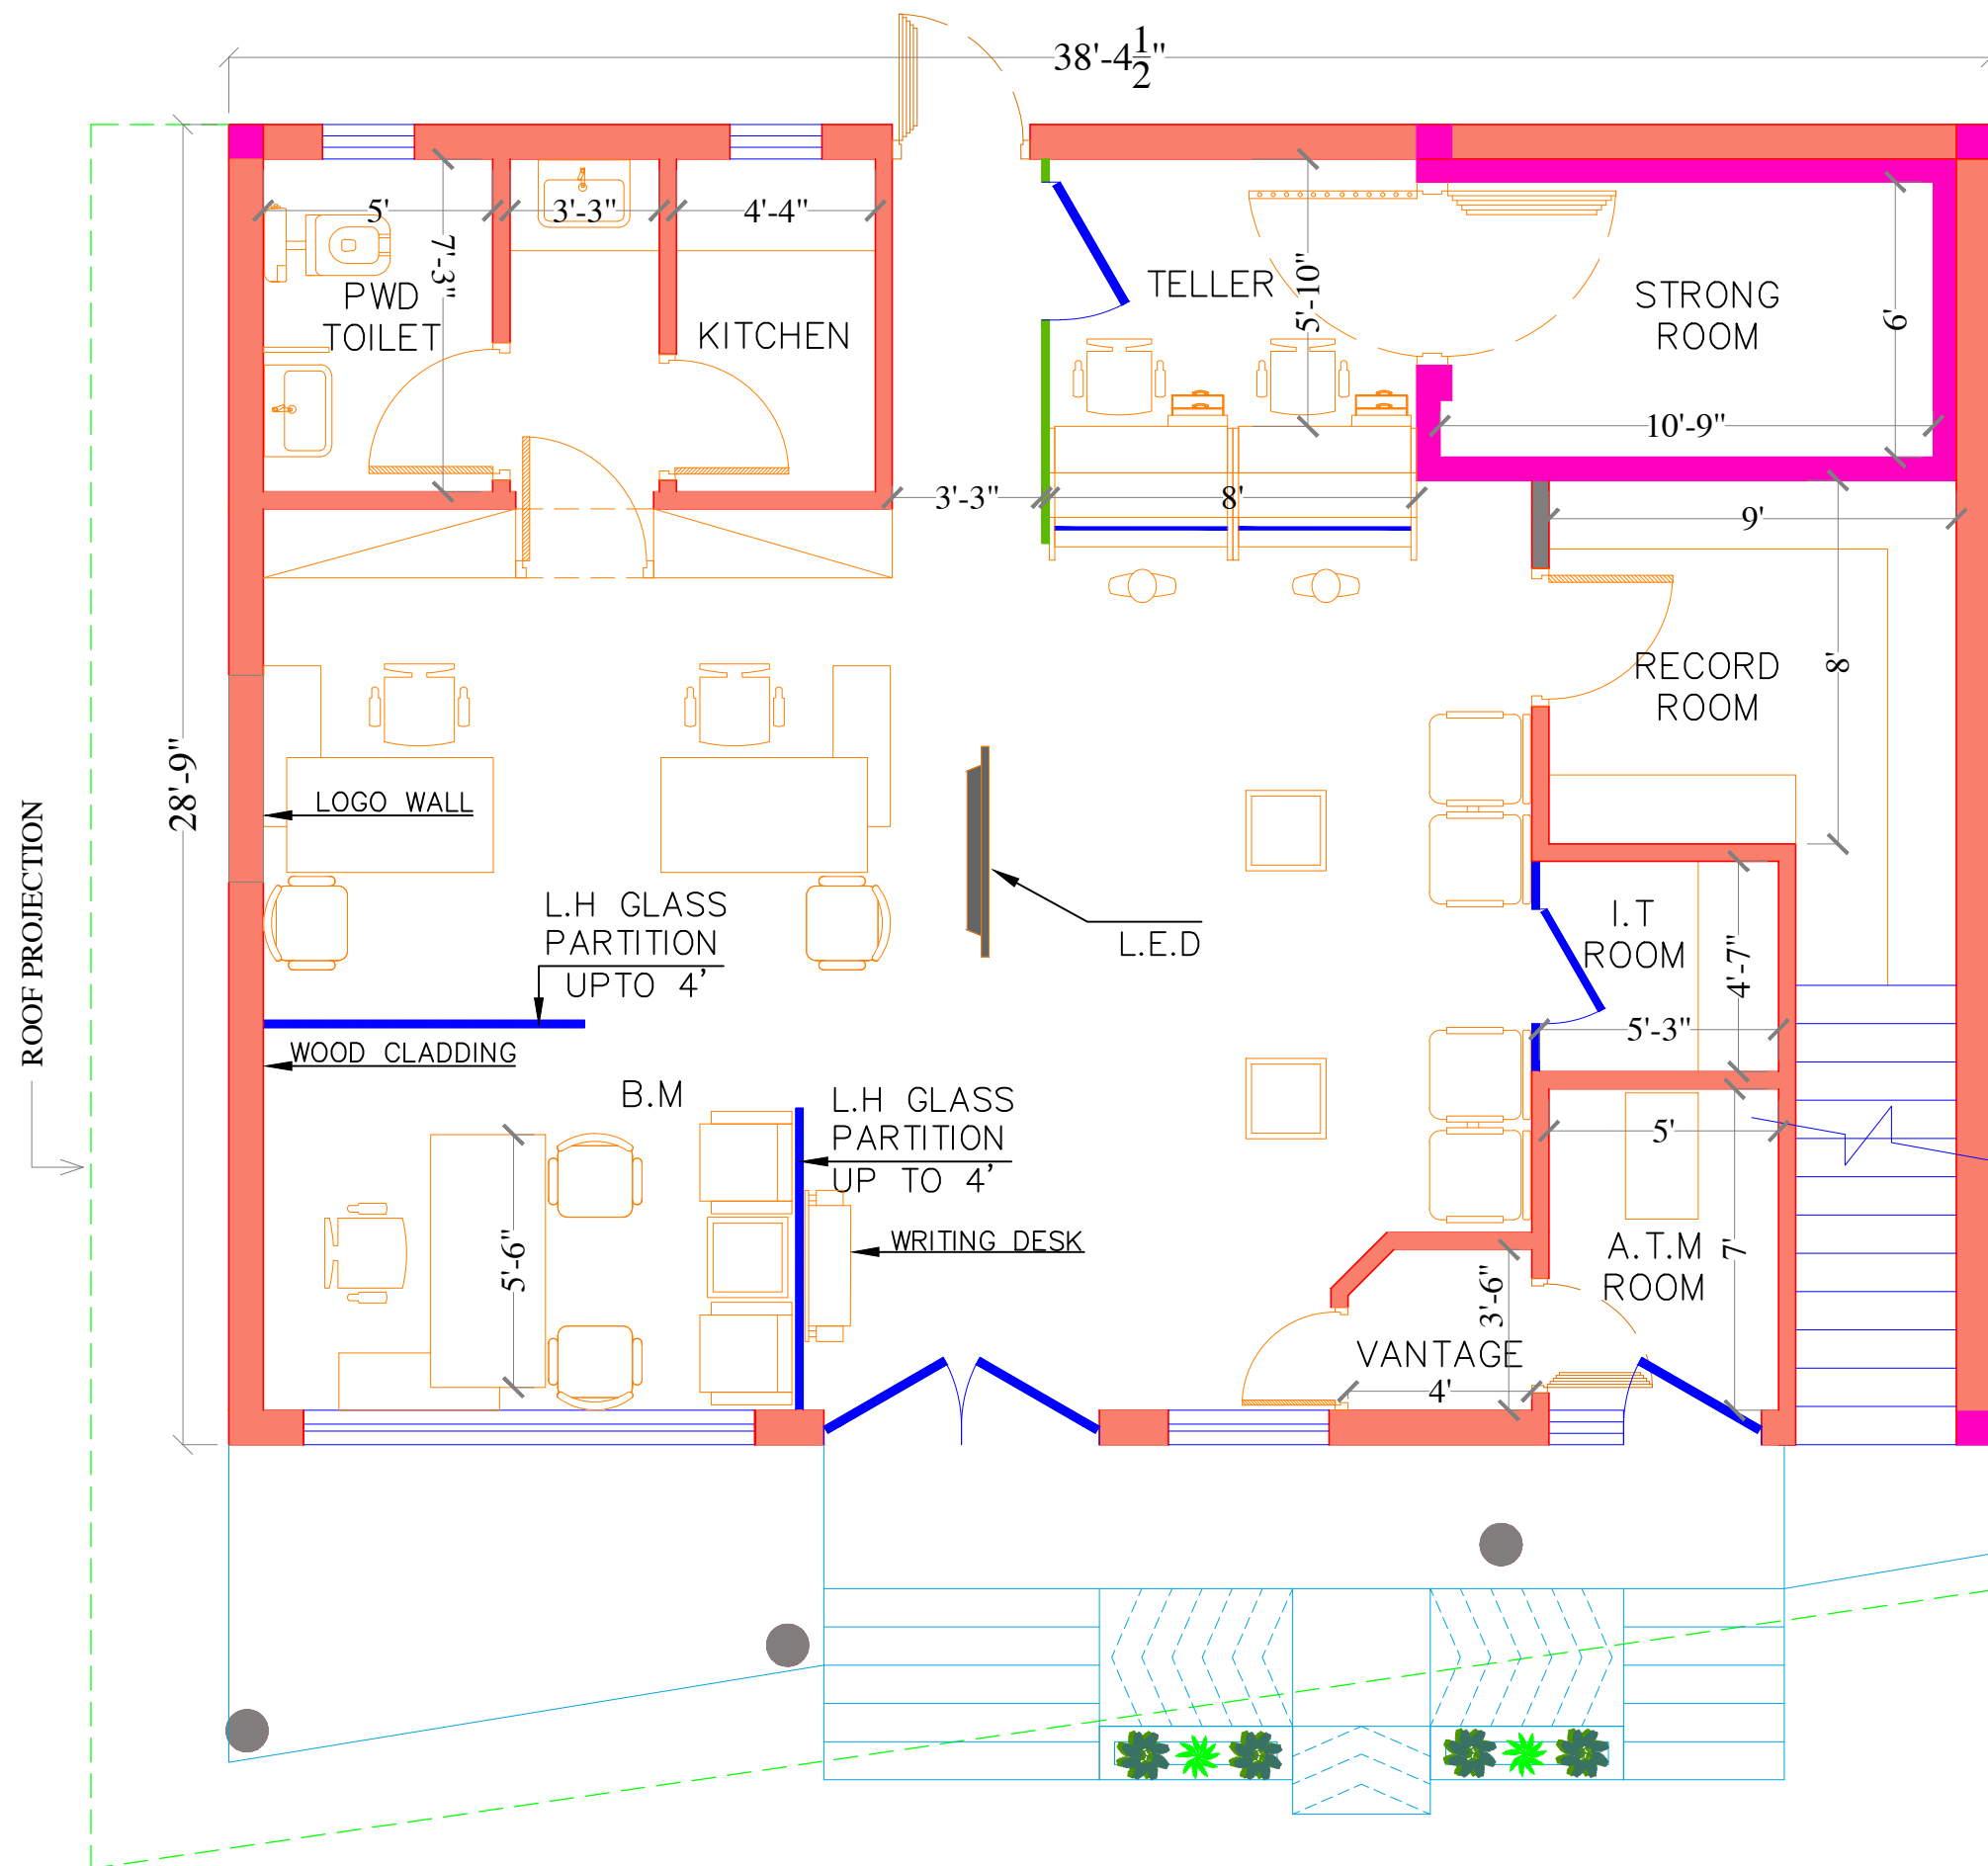

N. B. P
ENGINEERING WING
R . H . Q BUILDING LAHORE

PROJECT
N . B . P BRANCH CHAK NO 202
(1334) R.O FAISALABAD

DRAWING TITLE
PROPOSED GROUND
FLOOR PLAN

DATE
01-07-2026
SCALE
N . T . S

DRAWING NO
01
REVISION NO
00

REVISION	COMMENTS
01	
02	
03	
04	

DRAWN BY
ARCHITECT
BILAL KHALIL
STAMP