



N. B. P

ENGINEERING WING
R . H . Q BUILDING LAHORE

PROJECT

N . B . P CHAK 168/10.R
R.O VEHARI
CODE :1801

DRAWING TITLE

GROUND FLOOR PLAN

DATE

03-07-2026

SCALE

N . T . S

DRAWING NO

REVISION NO


REVISION	COMMENTS
01	
02	
03	
04	
05	
06	
07	

DRAWN BY

ARCHITECT

BILAL KHALIL

APPROVED BY

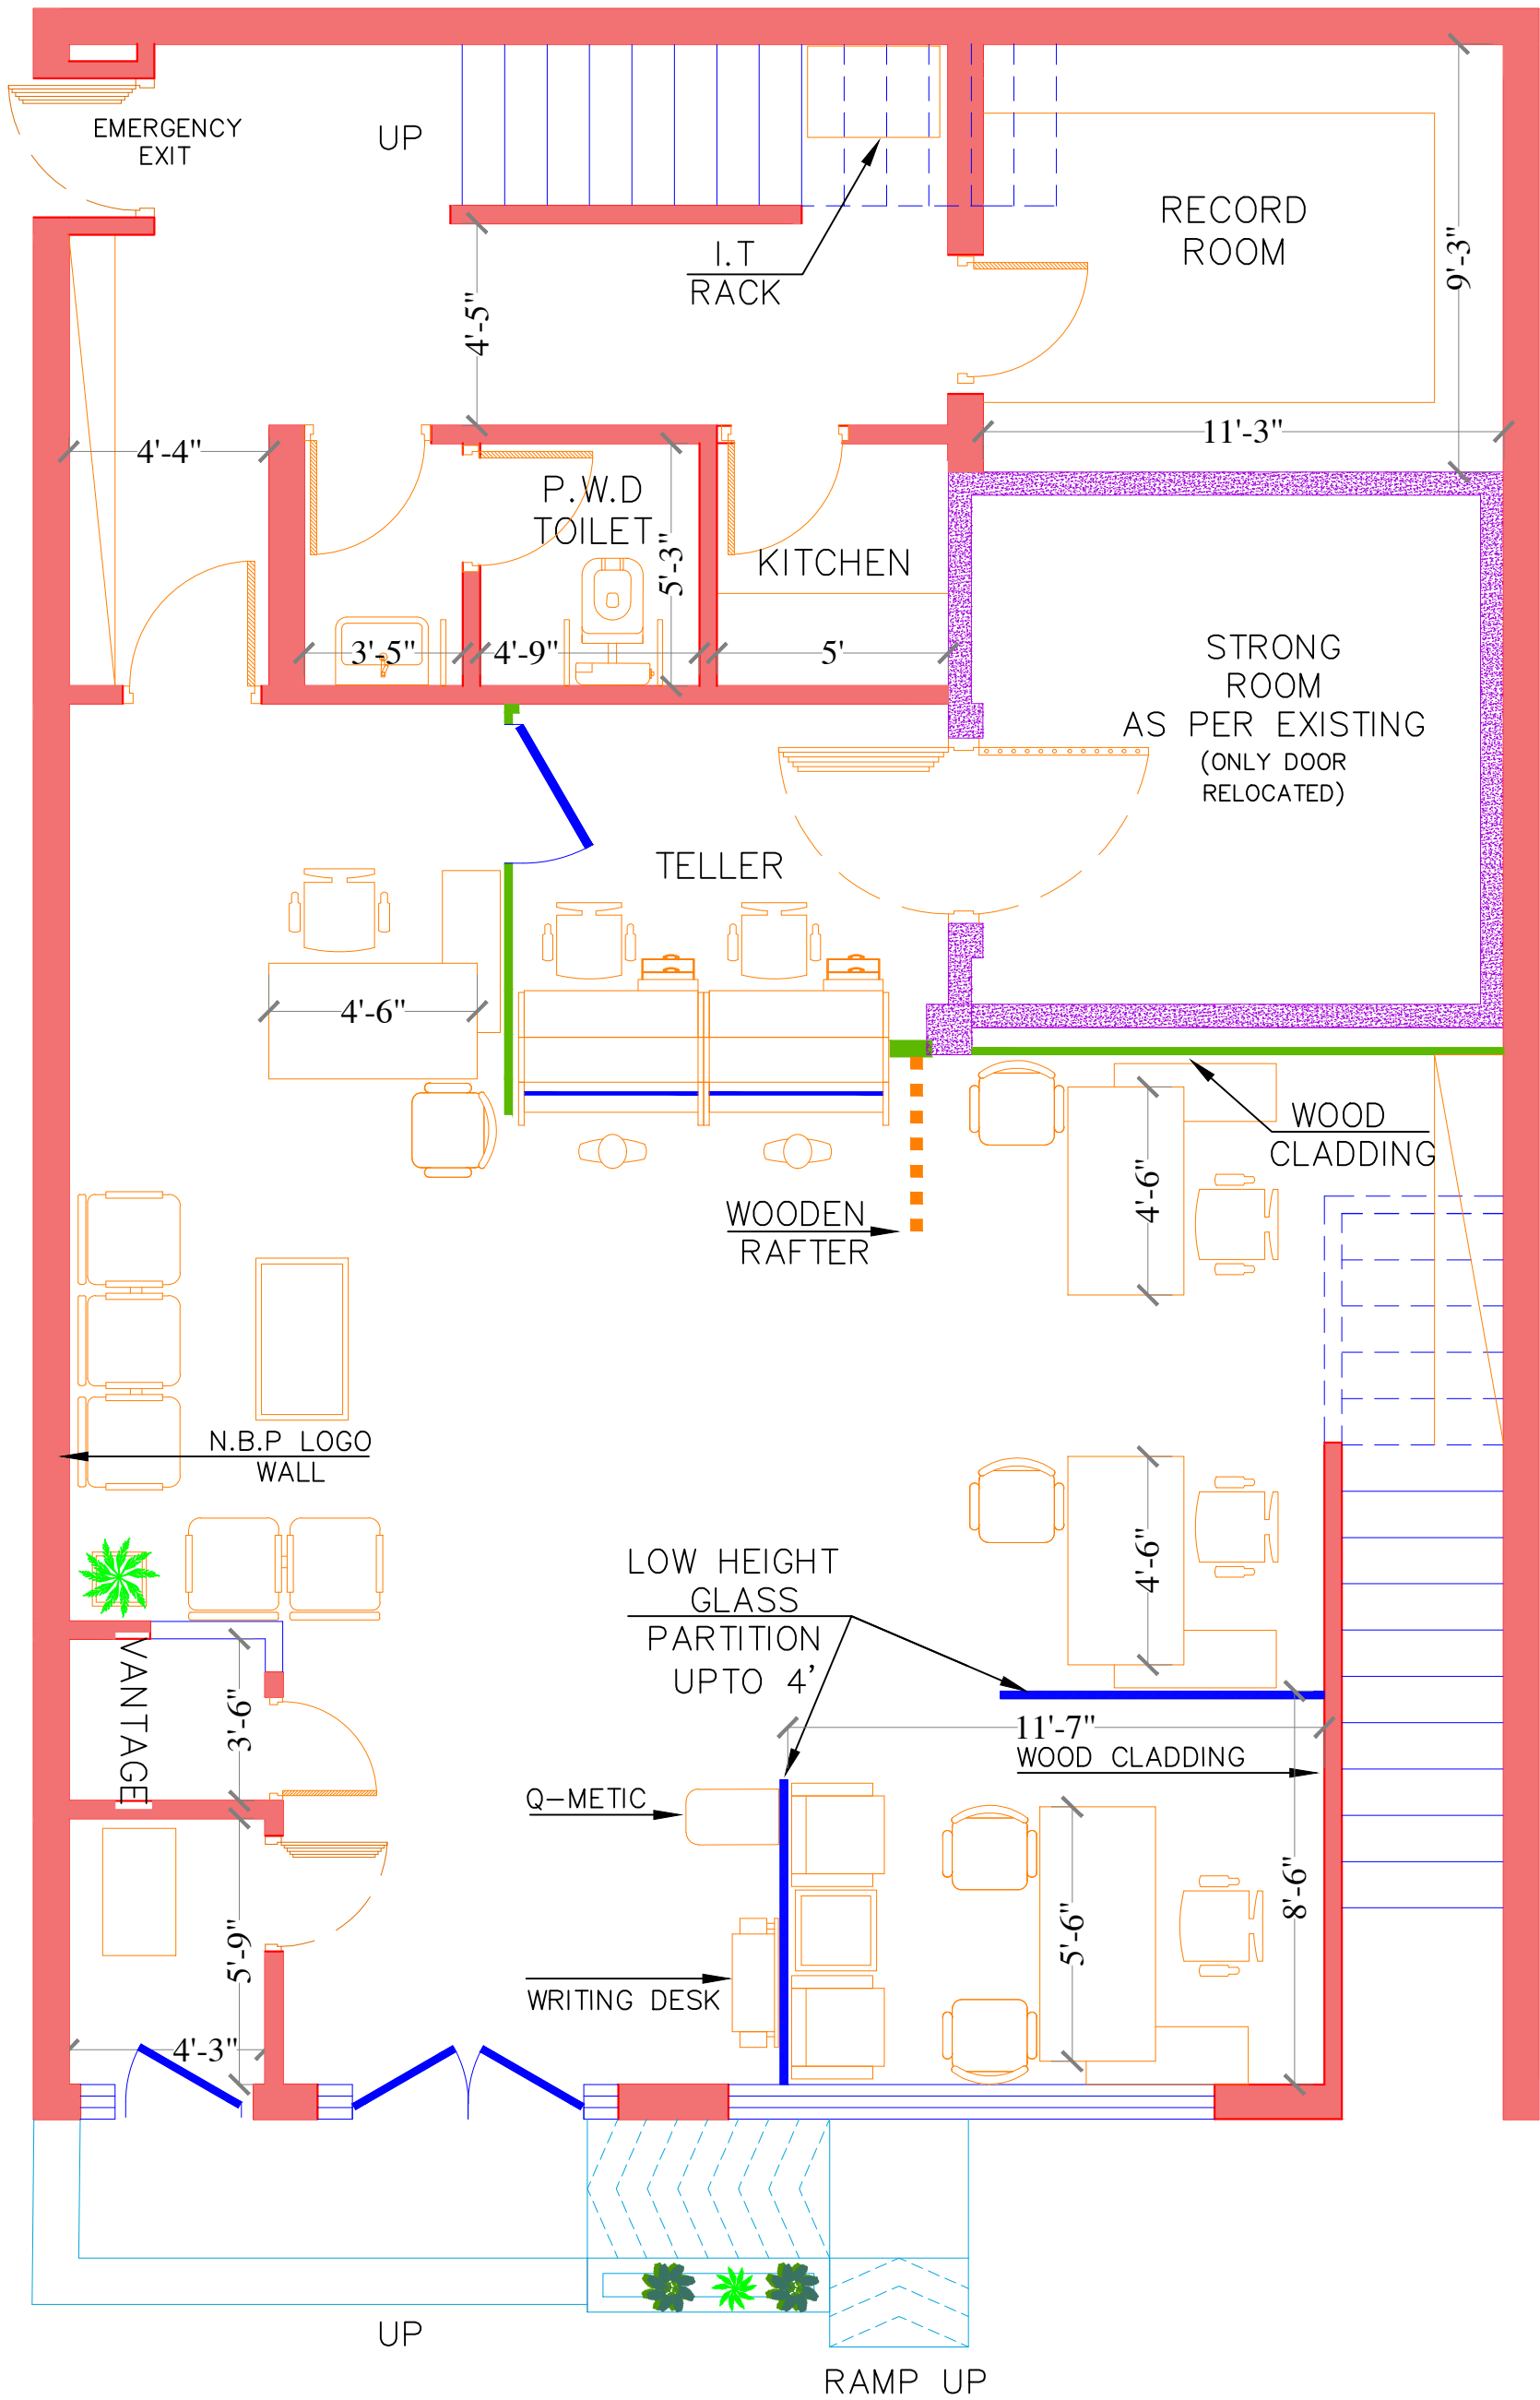

GROUND FLOOR PLAN
COVERED AREA : 1490 S.FT