


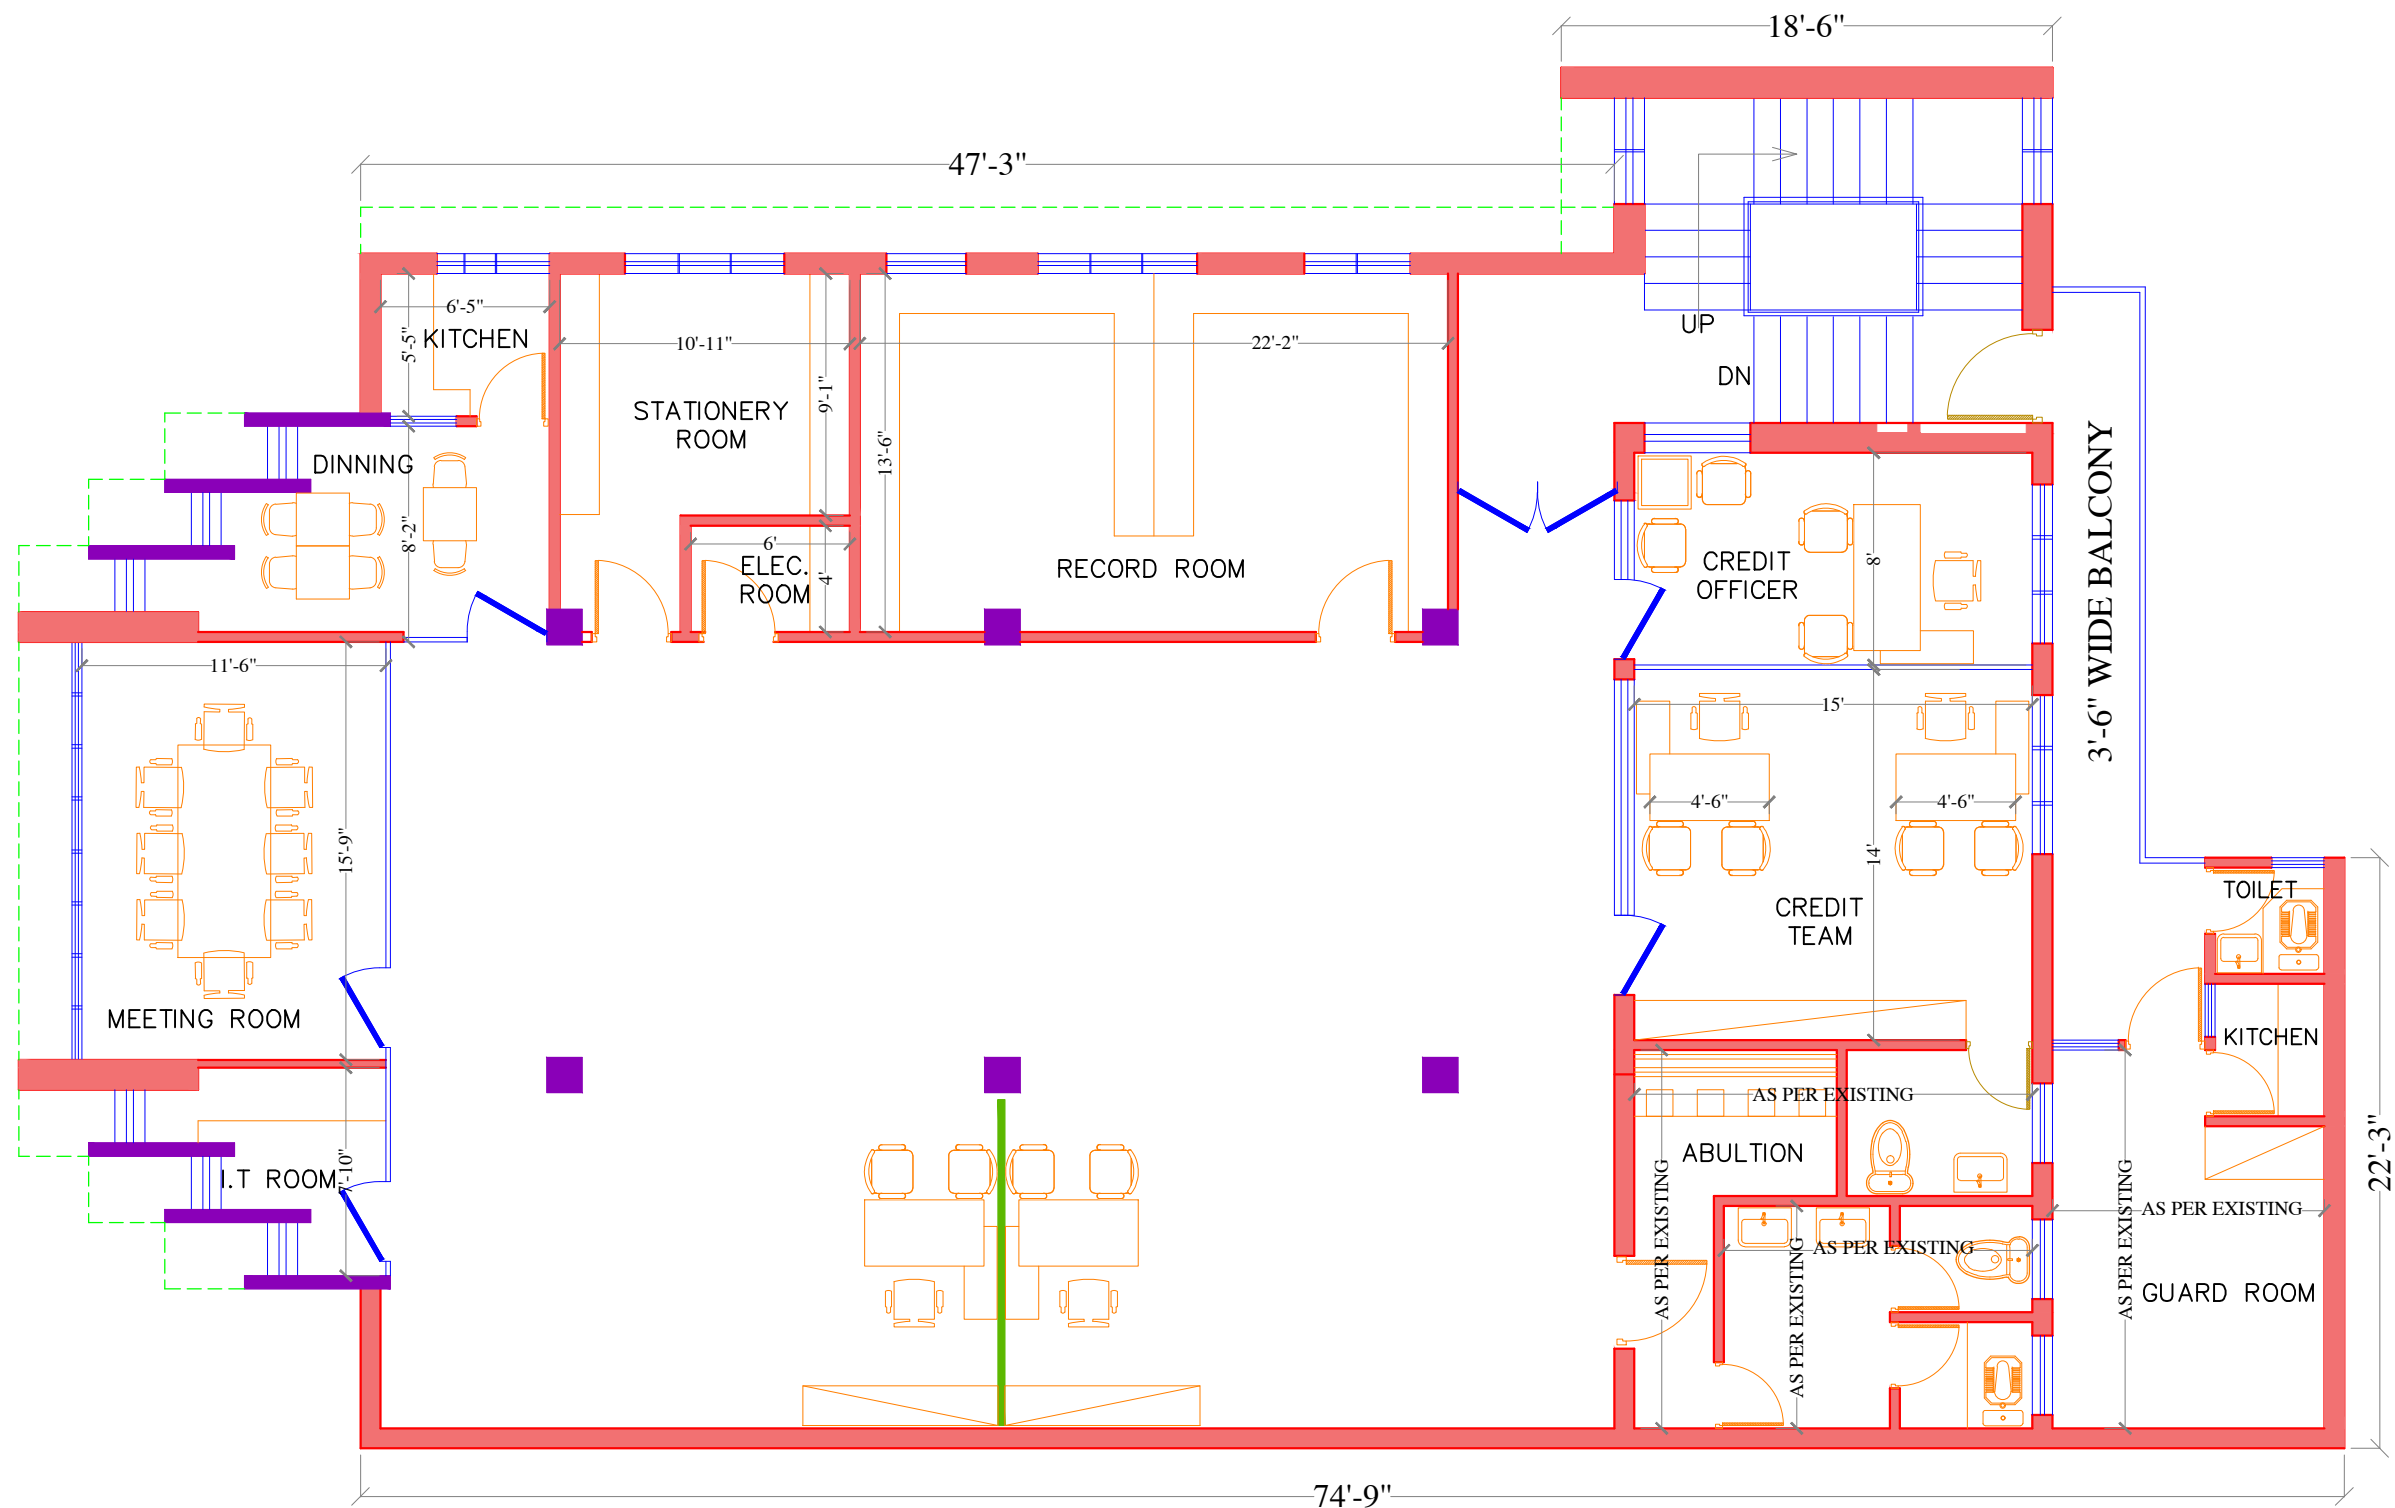

N. B. P
ENGINEERING WING
R . H . Q BUILDING LAHORE

PROJECT
N . B . P BRANCH DISTRICT COURT
BRANCH KHANEWAL
(734) R.O VEHARI

DRAWING TITLE
PROPOSED FIRST
FLOOR PLAN

DATE
07-07-2026
SCALE
N . T . S

DRAWING NO
01
REVISION NO
00

REVISION	COMMENTS
01	
02	
03	
04	

DRAWN BY

ARCHITECT
BILAL KHALIL

STAMP