


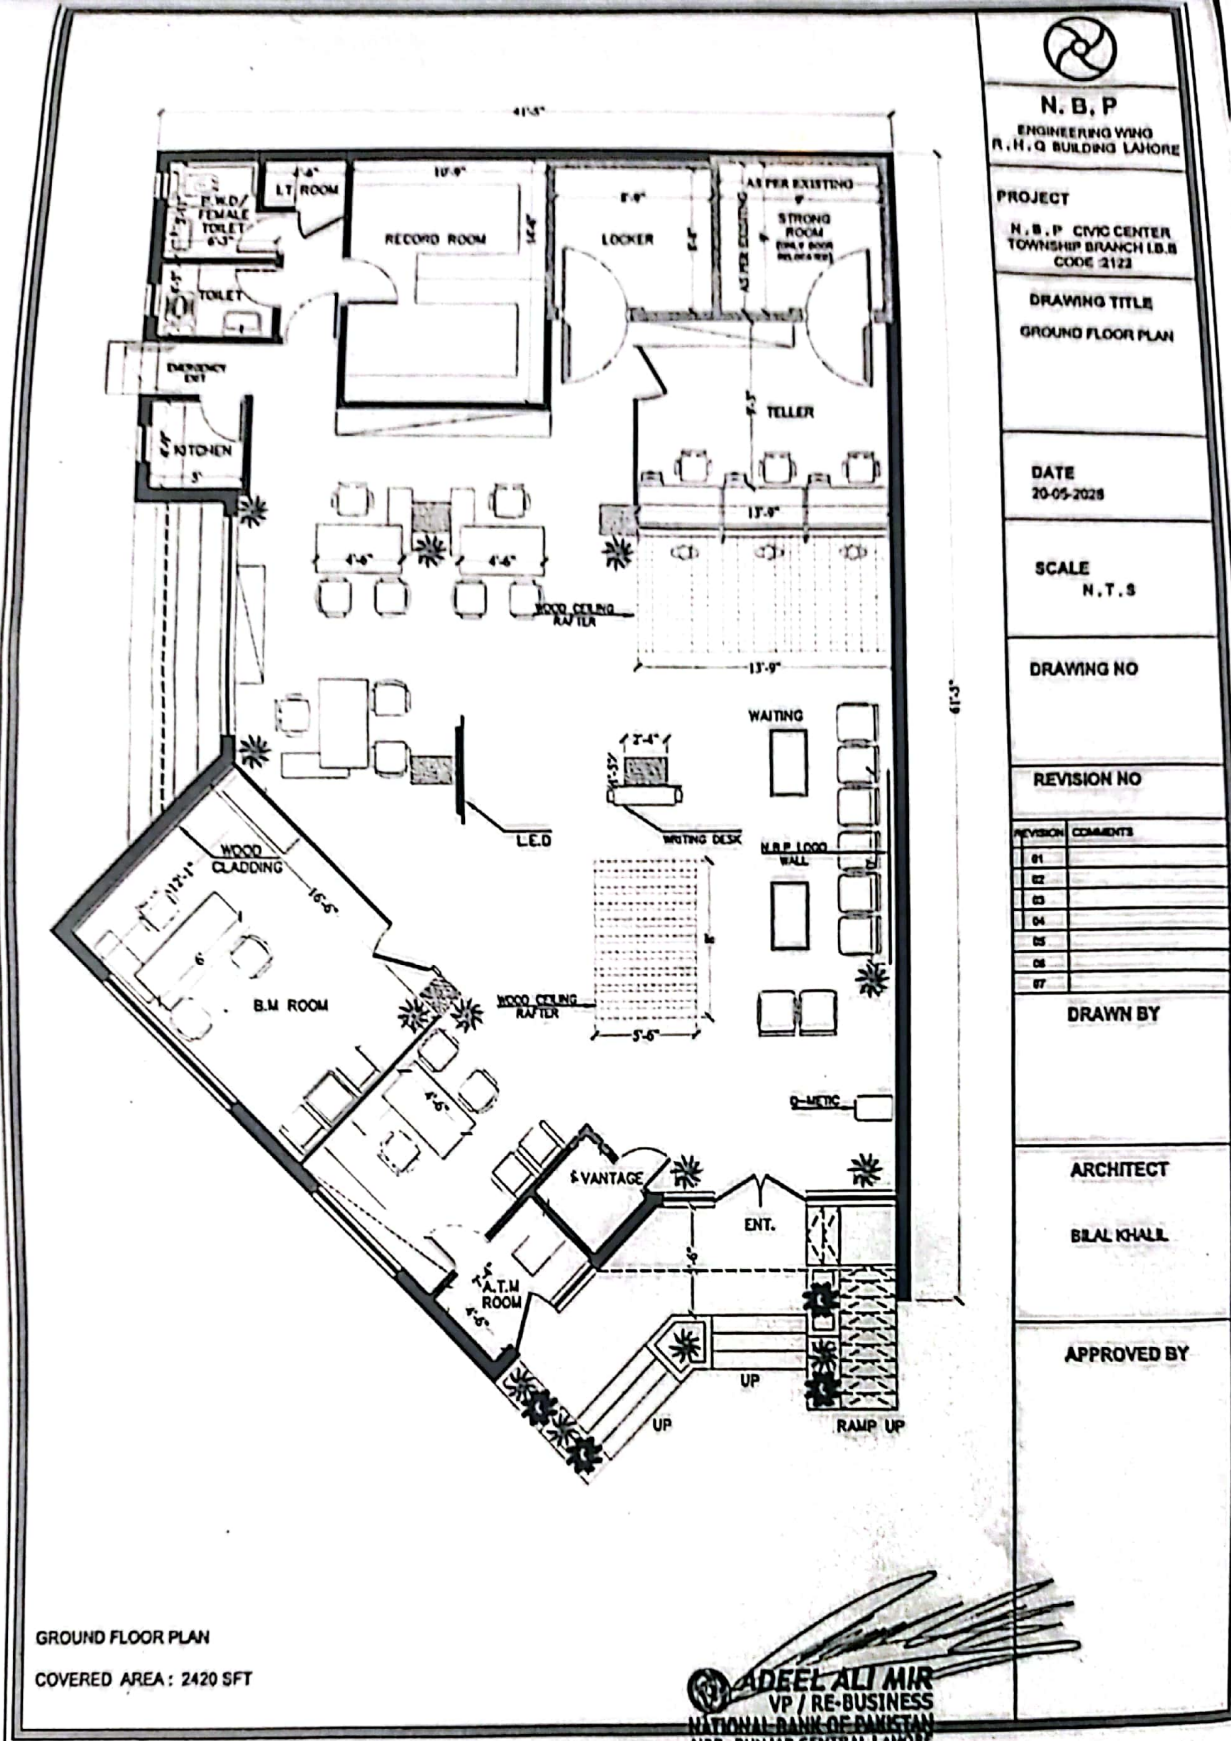

N. B. P
ENGINEERING WING
R. H. Q BUILDING LAHORE

PROJECT
N. B. P. CIVIC CENTER
TOWNSHIP BRANCH L.B.B
CODE 2122

DRAWING TITLE
GROUND FLOOR PLAN

DATE
20-05-2028

SCALE
N. T. S

DRAWING NO

REVISION NO

REVISION	COMMENTS
01	
02	
03	
04	
05	
06	
07	

DRAWN BY

ARCHITECT
BLAL KHALIL

APPROVED BY

ADEEL ALI MIR
VP / RE-BUSINESS
NATIONAL BANK OF PAKISTAN
AIBR, PUNJAB CENTRAL LAHORE

Rehman Nazir
SVP / Regional Head
Regional Office Punjab (Central)
National Bank of Pakistan
Islamic Banking Group Pace Tower Lahore

CS CamScanner