


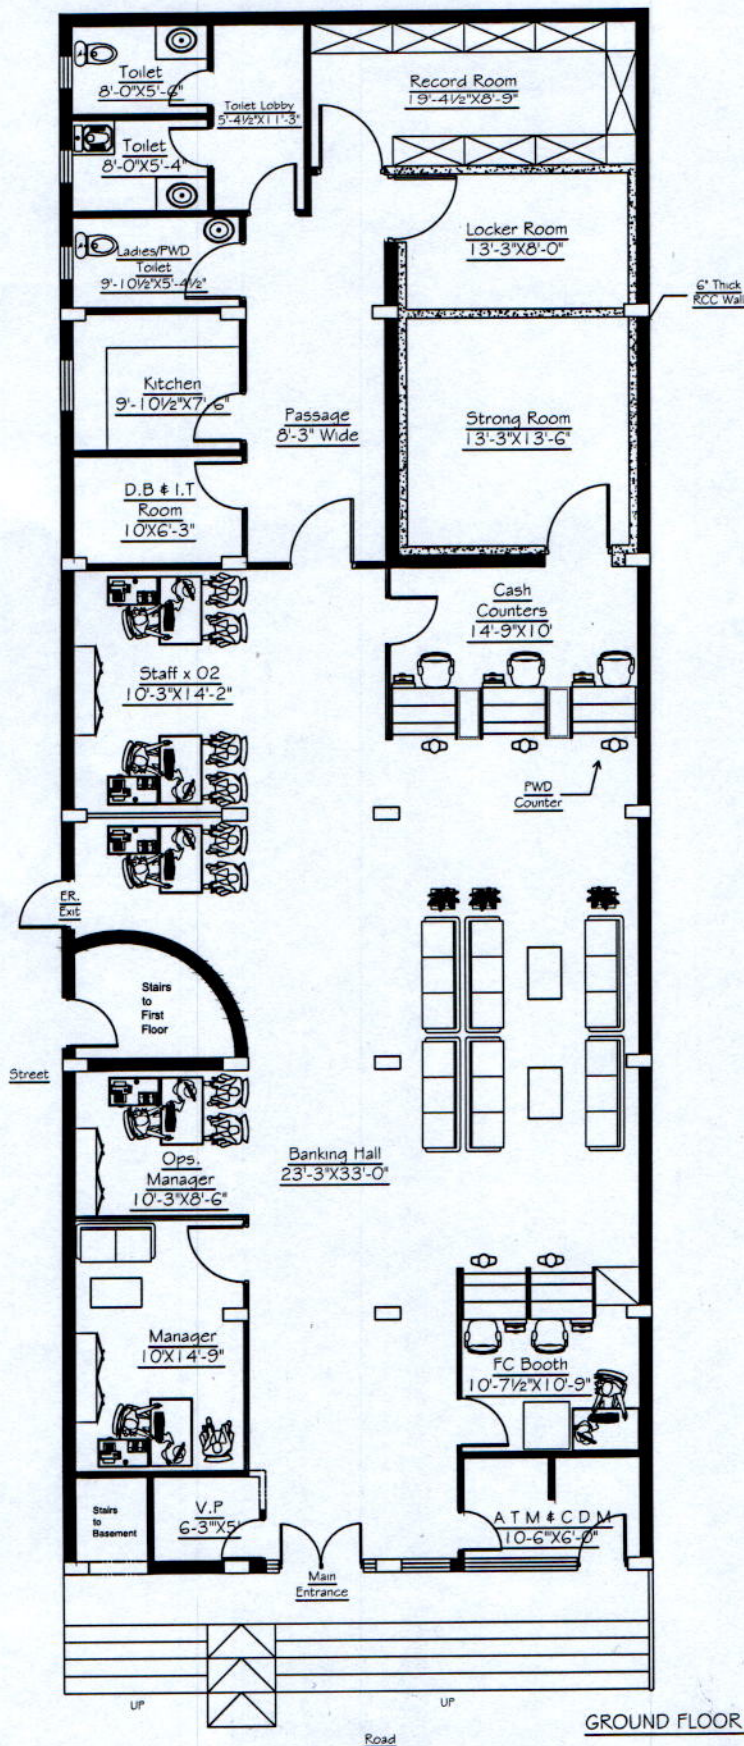

GROUND FLOOR PLAN



National Bank of Pakistan
Engineering Wing (N)

G-5/1, Islamabad
T: 051 - 9203117

Drawing Title:

Proposed Ground Floor
Plan

Project Location:

N.B.P. Dina Branch
RO Jhelum

Date:

08-07-2026

Scale:

To Fit

Drawing Number:

01

Revision Number:

01

Architect:

Abdul Qaddus Malik

Recommended By:

RH / GM

Qazi Nooruddin
RESS
Regional Office Jhelum

Aamir Mahmood
SVP / Regional Head

National Bank of Pakistan
Regional Office Jhelum