



National Bank of Pakistan
Engineering Wing (N)

G-5/1, Islamabad
T: 051 - 9203117

Drawing Title:

Proposed Ground Floor Plan

Project Location:

N.B.P, Doultala Branch
RO Jhelum

Date:

14-07-2026

Scale:

To Fit

Drawing Number:

01


Revision Number:

02

Architect:

Abdul Qaddus Malik

Recommended By:

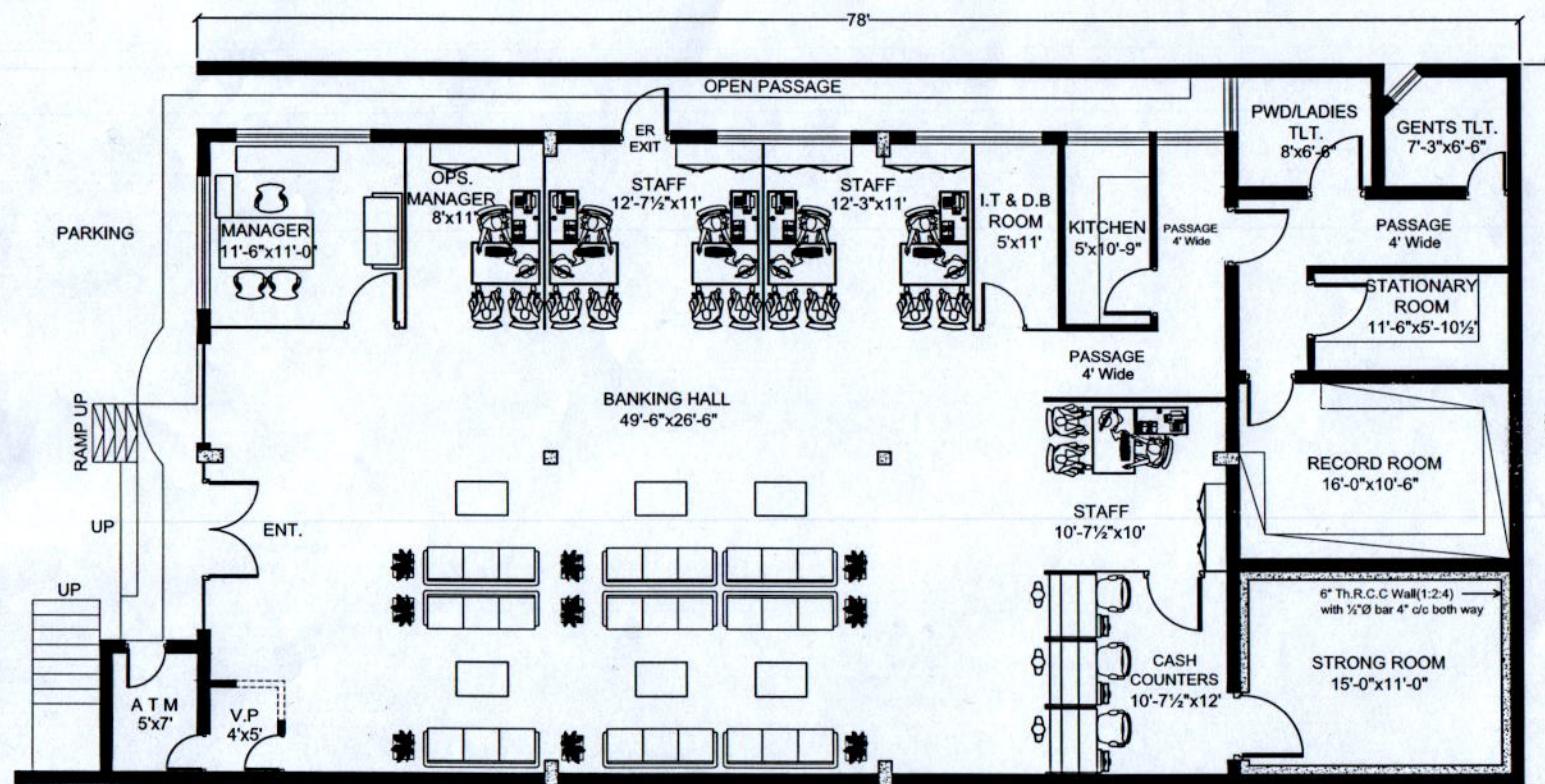

PROPOSED GROUND FLOOR LAYOUT PLAN

Qazi Nooruddin
RESS
Regional Office Jhelum

Aamir Mahmood
SVP / Regional Head
National Bank of Pakistan
Regional Office Jhelum