


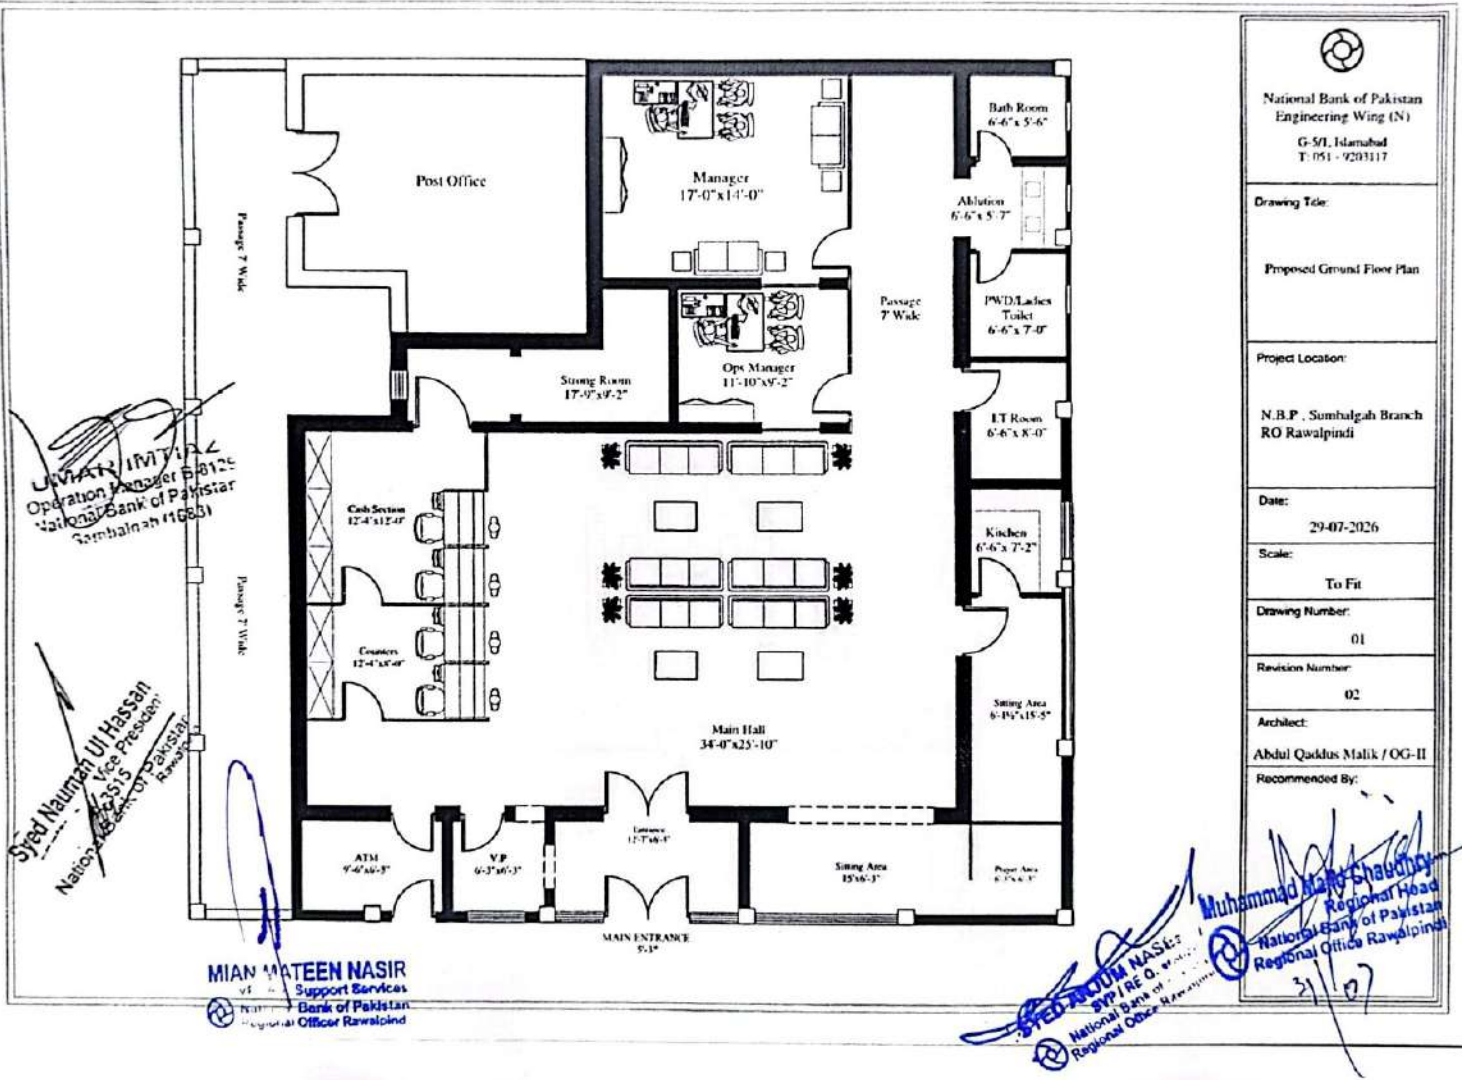

National Bank of Pakistan
Engineering Wing (N)
G-5/1, Islamabad
T: 051 - 9203117

Drawing Title:

Proposed Ground Floor Plan

Project Location:

N.B.P., Sumbulga Branch
RO Rawalpindi

Date:

29-07-2026

Scale:

To Fit

Drawing Number:

01

Revision Number:

02

Architect:

Abdul Qadus Malik / OG-II

Recommended By:

Muhammad Malik Shabir
Regional Head
National Bank of Pakistan
Regional Office Rawalpindi
31/07

MIAN MATEEN NASIR
Support Services
National Bank of Pakistan
Regional Office Rawalpindi

MIAN MATEEN NASIR
Support Services
National Bank of Pakistan
Regional Office Rawalpindi

UJHAR IMTIAZ
Operation Manager 58120
National Bank of Pakistan
Gumbahrah (1683)

Syed Nauman Ul Hassan
Vice President
National Bank of Pakistan
Rawalpindi