


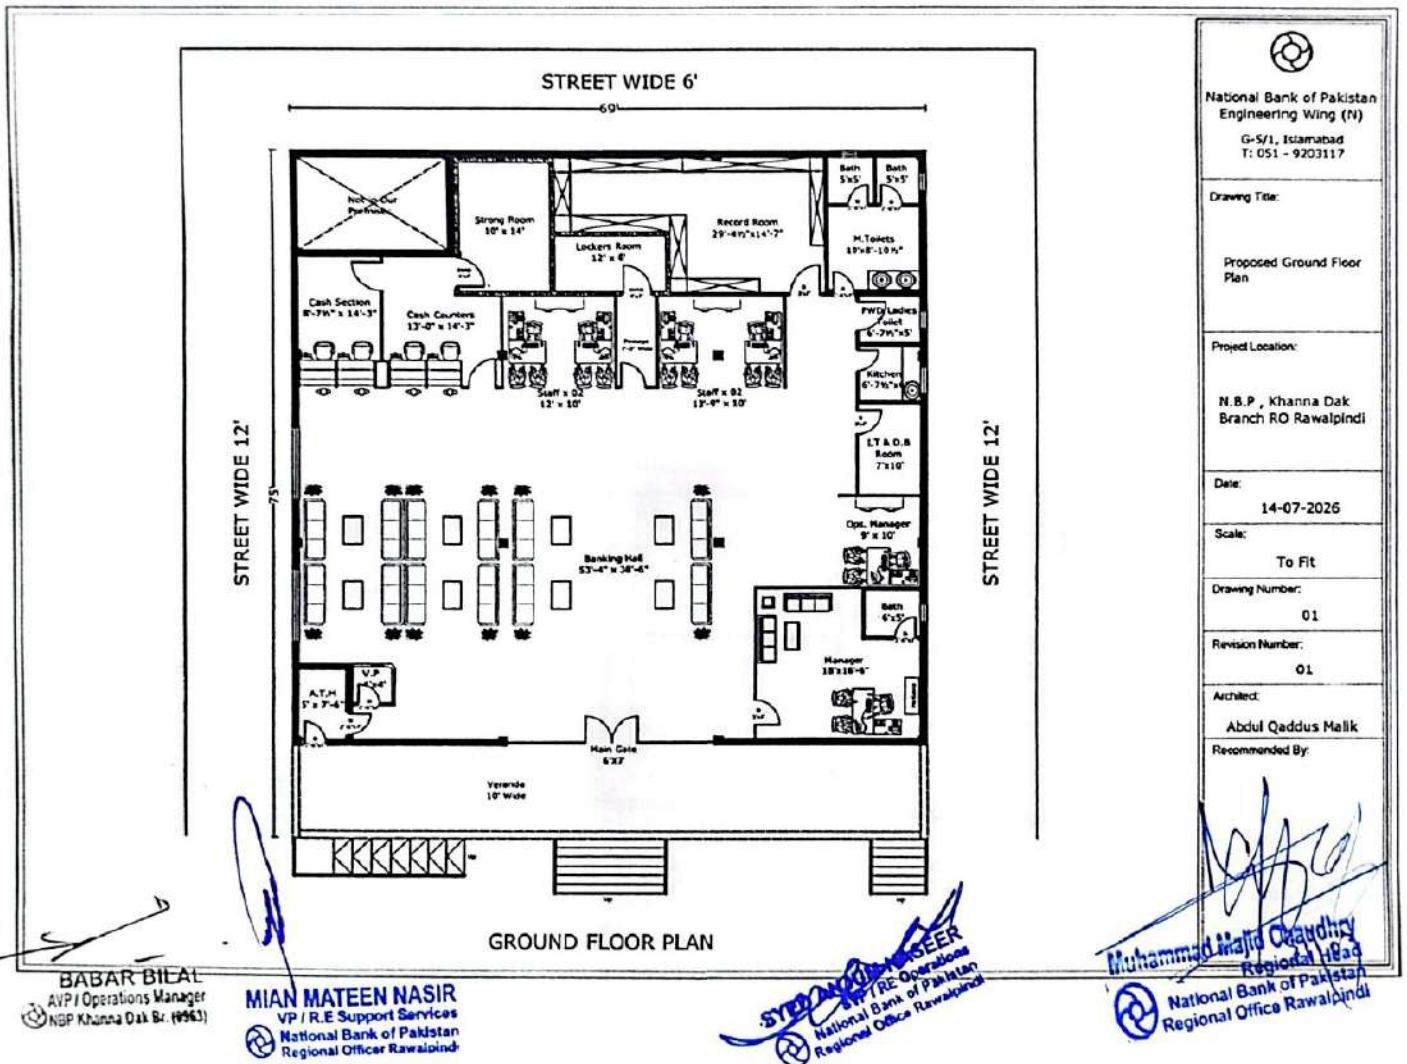

National Bank of Pakistan
Engineering Wing (N)
G-5/1, Islamabad
T: 051 - 9203117

Drawing Title:

Proposed Ground Floor Plan

Project Location:

N.B.P. , Khanna Dak
Branch RO Rawalpindi

Date:
14-07-2025

Scale:
To Fit

Drawing Number:
01

Revision Number:
01

Architect:
Abdul Qaddus Malik
Recommended By: