


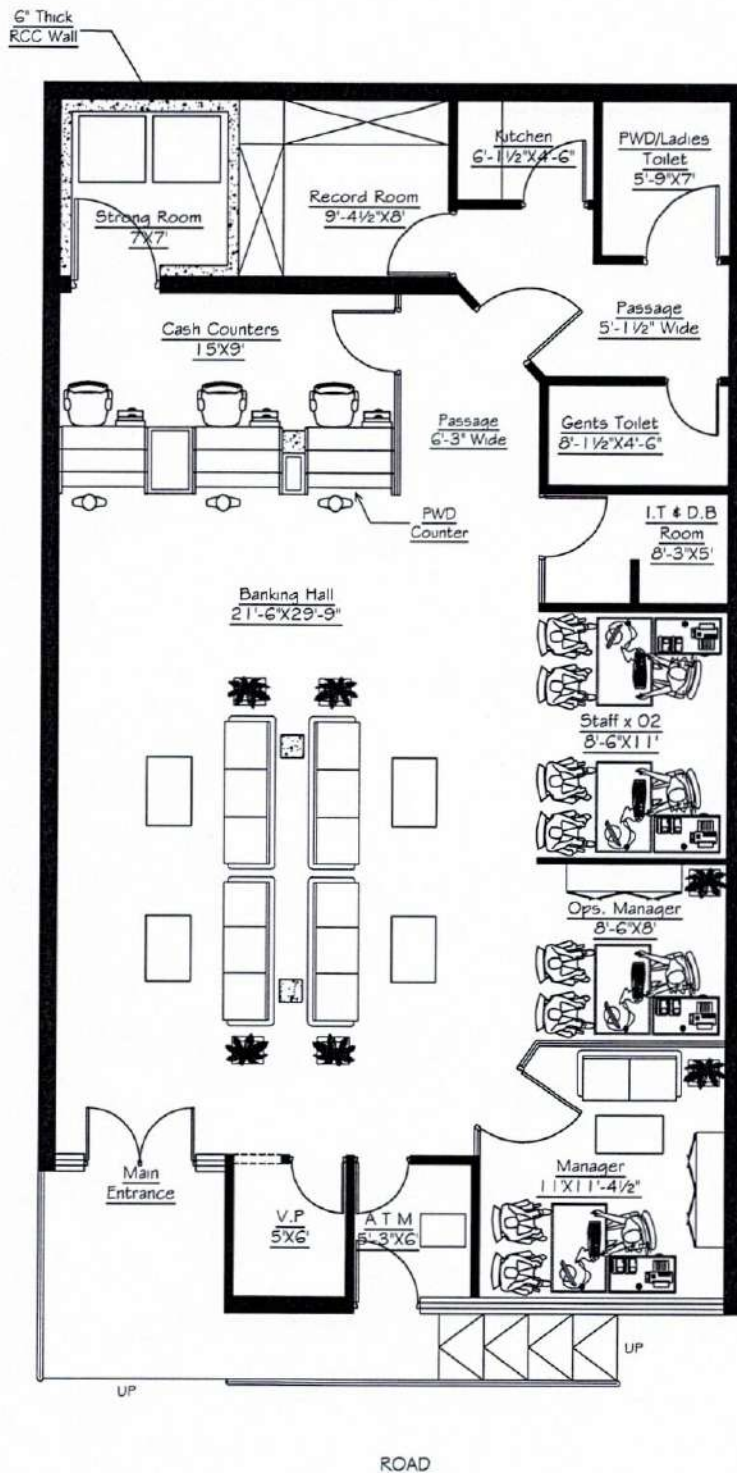

GROUND FLOOR PLAN
1,694 SQ.FT



National Bank of Pakistan
Engineering Wing (N)

G-5/1, Islamabad
T: 051 - 9203117

Drawing Title:

Proposed Ground Floor
Plan

Project Location:

N.B.P, IBB Shaheedan
Bazar Branch Mardan
KPK Region

Date:

03-09-2025

Scale:

To Fit

Drawing Number:

01

Revision Number:

01

Architect:

Abdul Qaddus Malik

Recommended By:

RH / GM

RE-HR & Support Services
NBP Islamic Banking Group
KP Region Peshawar

15/09/2025

Shahab Uddin Ahmad Wani
SVP / Regional Head
NBP Aiteemaad Islamic Banking Group
KP Region Peshawar