


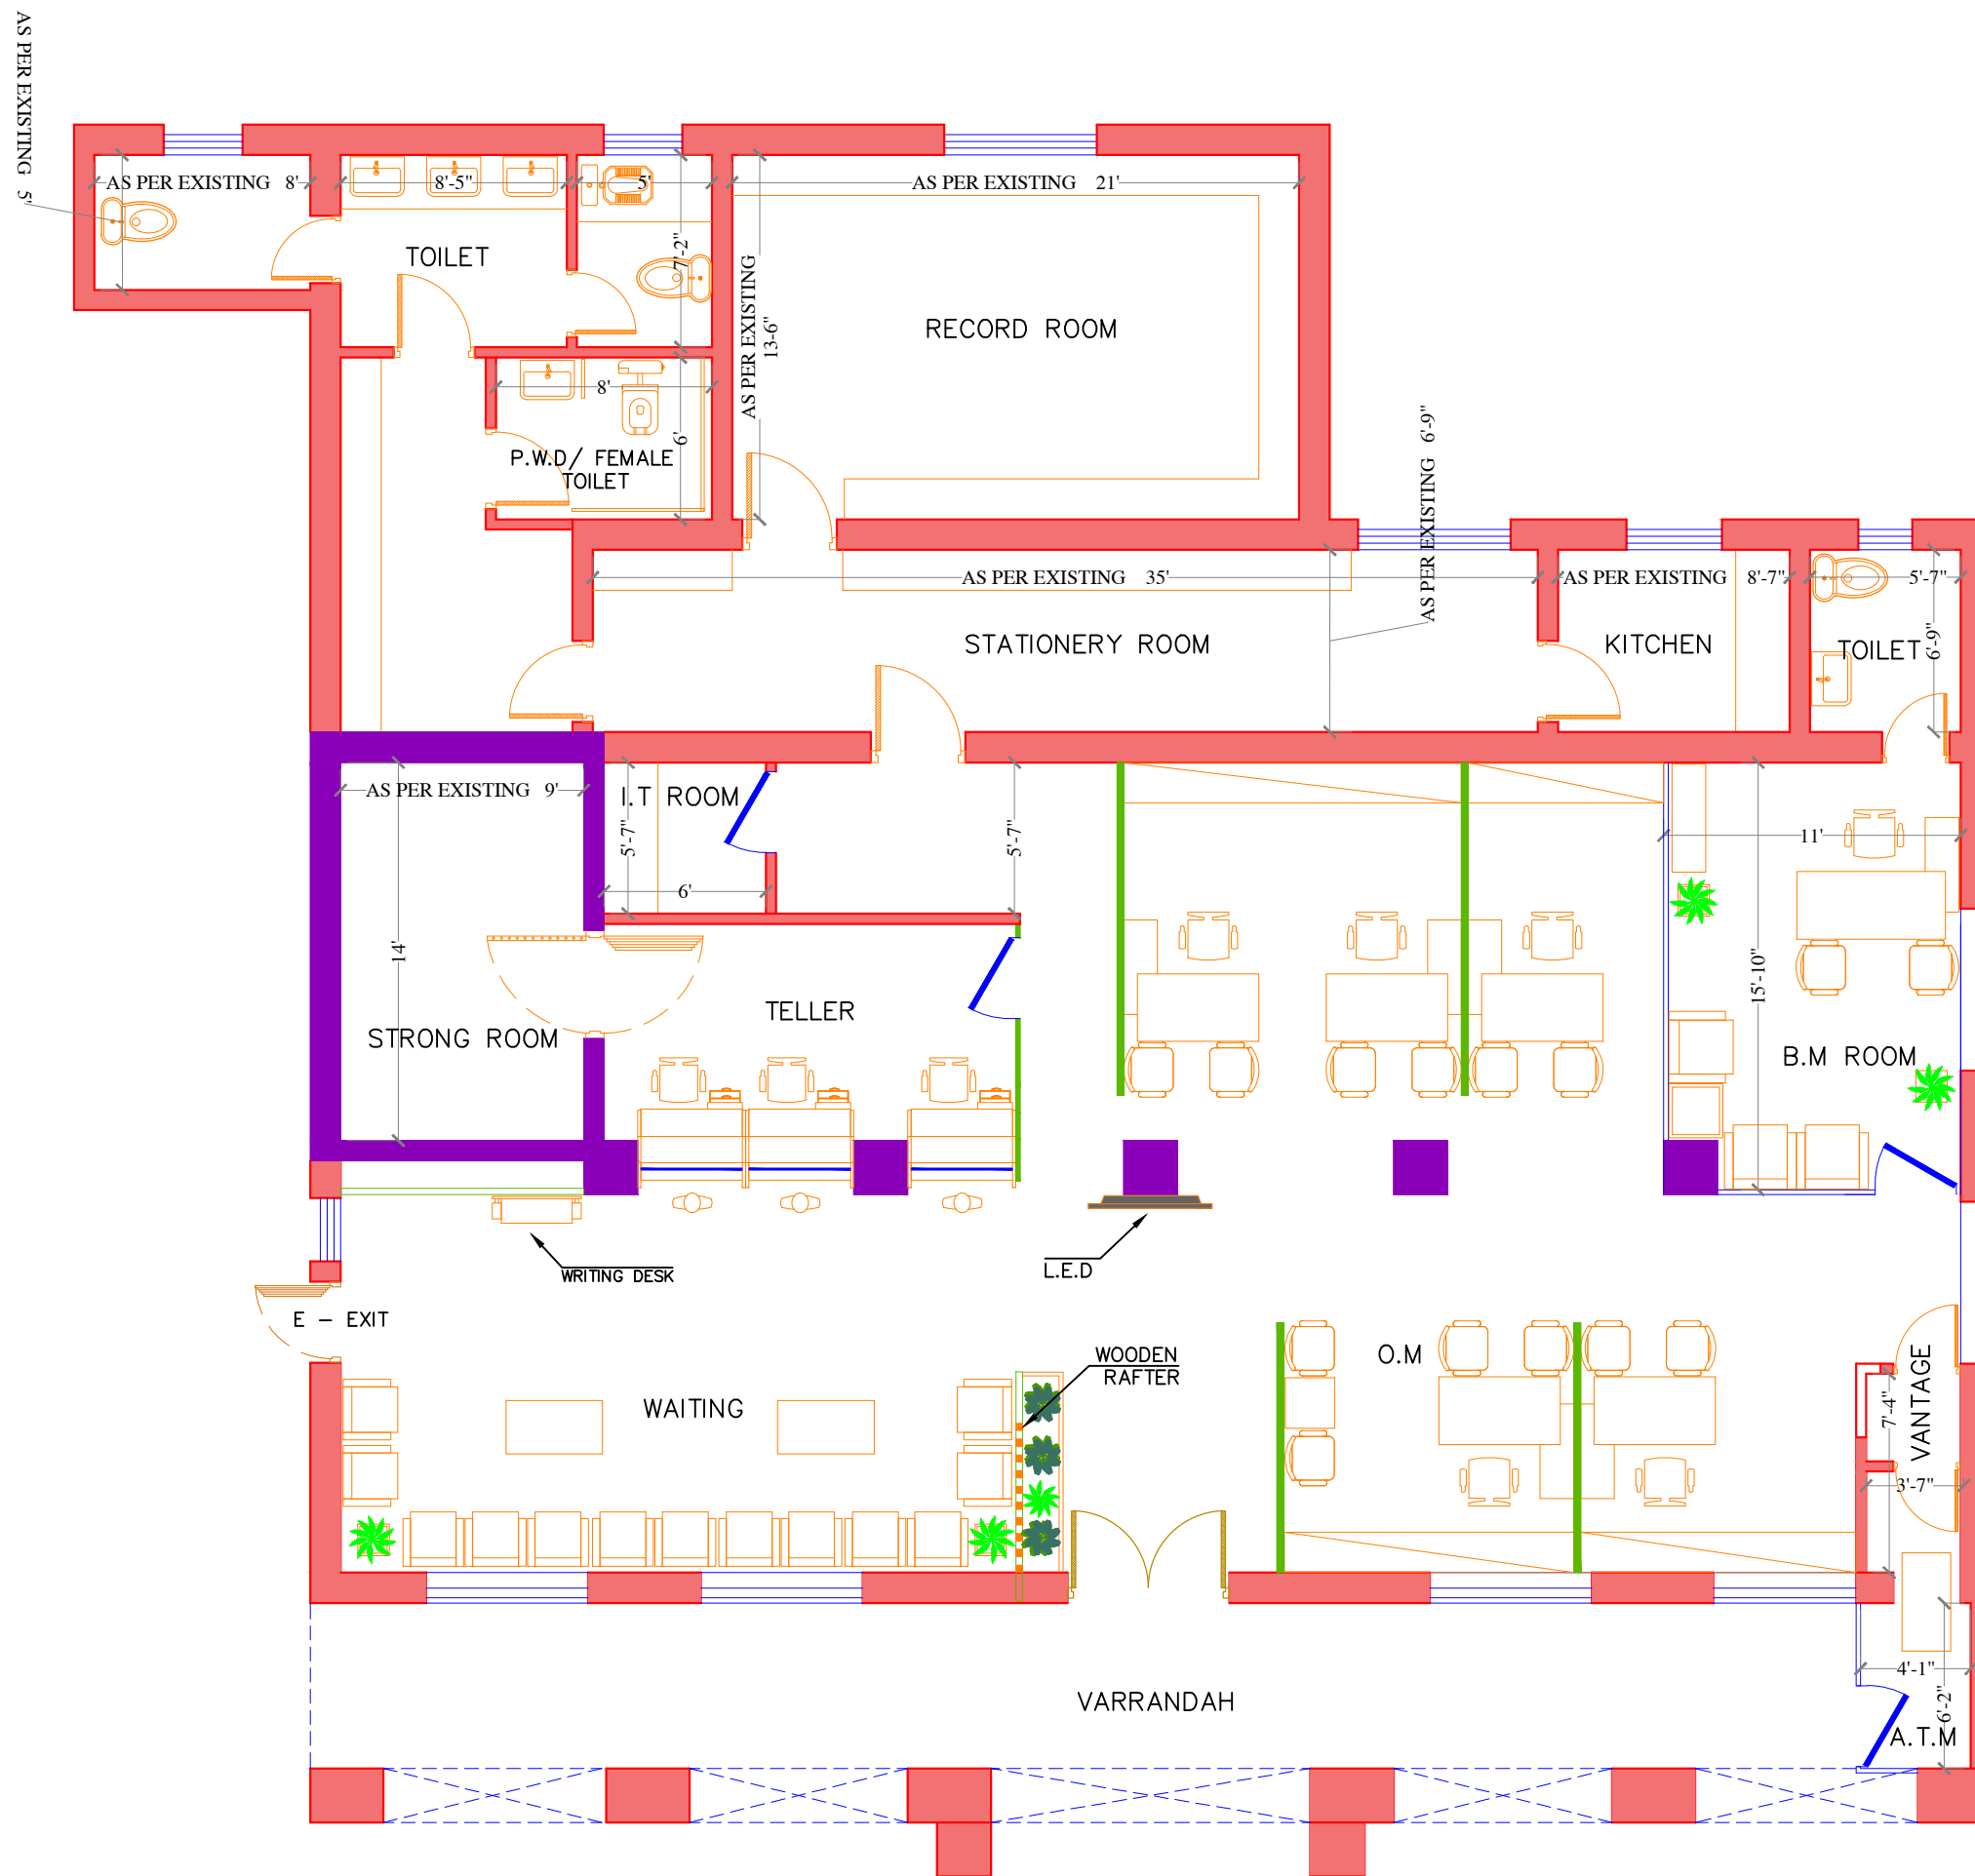

N. B. P

ENGINEERING WING
R . H . Q BUILDING LAHORE

PROJECT

N . B . P MAIN BRANCH
MIAN CHANNU (368)
R.O VEHARI

DRAWING TITLE

PROPOSED GROUND
FLOOR PLAN

DATE

08-07-2026

SCALE

N . T . S

DRAWING NO

01

REVISION NO

01

REVISION	COMMENTS
01	
02	
03	
04	

DRAWN BY

ARCHITECT

STAMP

BILAL KHALIL