

SHEET INDEX

ARCHITECTURE		
#	SHEET NO.	DRAWING NAME
1	A-000	SHEET INDEX
2	A-001	GENERAL INFORMATION
3	A-100	FLOORING PLAN
4	A-101	SEATING PLAN
5	A-200	CEILING PLAN
6	A-300	SECTIONS
7	A-800	BATHROOM DETAILS
8	A-801	WALL DETAILS
9	A-802	FURNITURE DETAILS

PROJECT TITLE:
SADDLE CLUB RESTAURANT

PROJECT LOCATION:
ISLAMABAD CLUB, MURREE ROAD,
ISLAMABAD, PAKISTAN, 44000

CONSTRUCTION DOCUMENT SET
06/08/26

SADDLE CLUB RESTAURANT

PROJECT
SADDLE CLUB RESTAURANT
RENOVATION
Murree Rd, Shakar Parian
Islamabad, Pakistan

© 1979 Ajam & Ajam Associates
OWNER
Maqbool Ahmed Chaudhry
Islamabad Club, Islamabad, Pakistan
Ph #: +92 51 9046000

ARCHITECT
Ajam & Ajam Associates
House No 6, Street No 6, F-6/3
Islamabad, Pakistan, 44000
Tel: +92 51 287 4201
Email: sakassociates@gmail.com



SEAL:

REVISIONS:		
NO.	DESCRIPTION:	DATE:
01	CONSTRUCTION DRAWINGS	06/08/2026

DRAWING TITLE: SHEET INDEX	
DRAWN BY: ZNA	CHECK BY: ZNA
SCALE: AS NOTED	DATE: 06/08/2026
DRAWING NUMBER: A-000	
SHEET: 01 OF 9	

PROJECT
SADDLE CLUB RESTAURANT
RENOVATION
Murree Rd, Shakar Parian
Islamabad, Pakistan


© 1979 Ajam & Ajam Associates

ARCHITECT
Ajam & Ajam Associates
House No.6, Street No.6, F-6/3
Islamabad, Pakistan, 44000
Tel: +92 51 287 4201
Email: sakassociates@gmail.com

--	--

- ### GENERAL NOTES

2

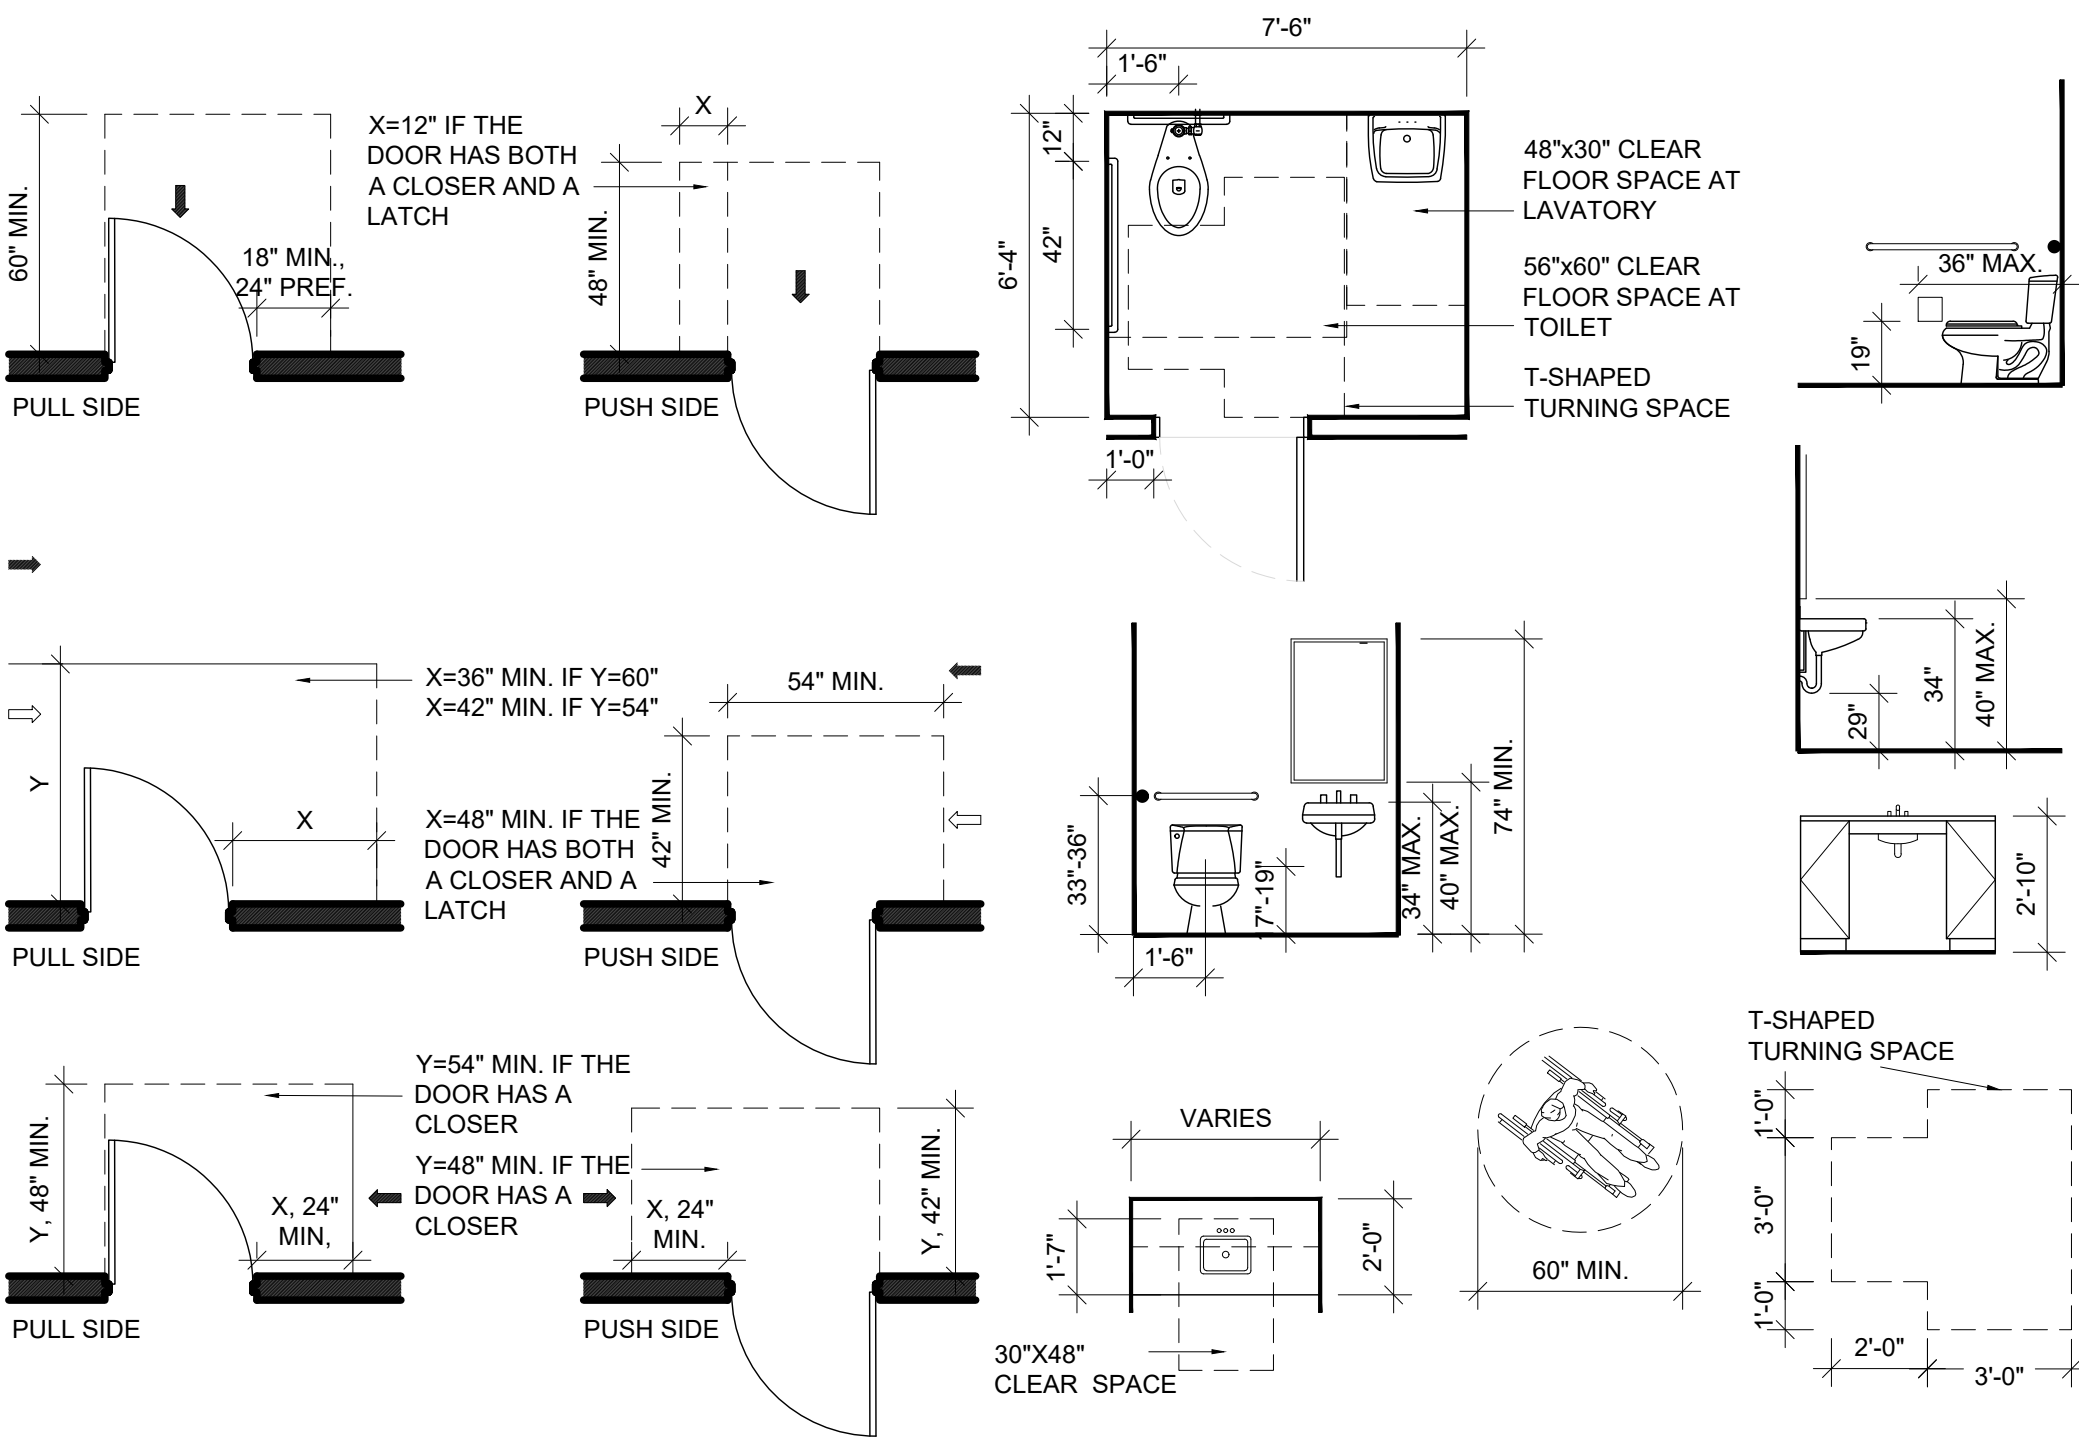

ABBREVIATIONS			
A.F.F.	ABOVE FINISHED FLOOR	EL.	ELEVATION
AGGR.	AGGREGATE	ELEV.	ELEVATOR
ALUM.	ALUMINUM	EMER.	EMERGENCY
L		ENCL.	ENCLOSURE
APPROX.	APPROXIMATE	EQ.	EQUAL
ARCH.	ARCHITECTURAL	EQPT.	EQUIPMENT
A.D.	AREA DRAIN	EXST.	EXISTING
ASB.	ASBESTOS	EXP.	EXPANSION
@	AT	E.J.	EXPANSION JOINT
		EXPO.	EXPOSED
		EXT.	EXTERIOR
BM.	BEAM	F.O.	FACE OF
BLK.	BLOCK	F.O.C.	FACE OF CONCRETE
BLKG.	BLOCKING	F.O.F.	FACE OF FINISH
BD.	BOARD	F.O.S.	FACE OF STUDS
B.O.	BOTTOM OF	FT.	FEET
BOT.	BOTTOM	F.A.	FIRE ALARM
BLDG.	BUILDING	FRF.	FIRE PROOF
		F.B.	FLAT BAR
CAB.	CABINET	FL	FLOOR
C.L.	CENTER LINE	F.D.	FLOOR DRAIN
CLKG.	CAULKING	FLUOR.	FLUORESCENT
CLG.	CEILING	FT.	FOOT
CLR.	CLEAR	FDN.	FOUNDATION
CTR.	CENTER	F.S.	FULL SIZE
CLO.	CLOSET	FURR.	FURRING
COL.	COLUMN	FUT.	FUTURE
CONC.	CONCRETE		
CONN.	CONNECTION	GA.	GALVANIZED
CONSTR.	CONSTRUCTION	GL.	GLASS
CONT.	CONTINUOUS	G.B.	GRAB BAR
CORR.	CORRIDOR	GR.	GRADE
CNTR.	COUNTER	GND.	GROUND
		GYP.	GYPSUM
DBL	DOUBLE	G.W.B.	GYPSUM WALLBOARD
DEPT.	DEPARTMENT		
DET.	DETAIL	HC	ACCESSIBLE
DIA.	DIAMETER	HDWD.	HARDWOOD
DIM.	DIMENSION	H.M.	HOLLOW METAL
D.O.	DOOR OPENING	HORIZ.	HORIZONTAL
DN.	DOWN	H.B.	HOSE BIBB
DWG.	DRAWING	HR.	HOUR
(E)	EXISTING		
EA.	EACH		INSIDE DIAMETER
E.	EAST		
ELEC.	ELECTRICAL		

SYMBOLS		
SECTION		FINISH FLOOR LEVEL FINISH SLAB LEVEL
DETAIL CALL-OUT		DOOR NUMBER
GRID LINE MARKERS		BREAK LINE
DETAIL SECTION		WINDOW NUMBER
INTERIOR ELEVATION SYMBOL		CHANGE IN CLNG HEIGHT
EXTERIOR ELEVATION SYMBOL		
ROOM NUMBER		
SPRINKLER		
MATERIAL FINISH TYPE		
WALL TYPE		
DATUM SYMBOL		
NORTH ARROW		

REVISIONS:

[illegible]

DRAWING TITLE:

**GENERAL
INFORMATION**

DRAWN BY: ZNA	CHECK BY: ZNA
---------------	---------------

SCALE: AS NOTED	DATE: 06/08/2026
-----------------	------------------

DRAWING NUMBER:

SHEET: 02 OF 9

3

1

SADDLE CLUB RESTAURANT

PROJECT
SADDLE CLUB RESTAURANT
RENOVATION

Murree Rd, Shakar Parian
Islamabad, Pakistan

© 1979 Ajam & Ajam Associates

OWNER
Maqbool Ahmed Chaudhry

Islamabad Club, Islamabad, Pakistan
Ph #: +92 51 9046000

ARCHITECT
Ajam & Ajam Associates

House No 6, Street No 6, F-6/3
Islamabad, Pakistan, 44000
Tel: +92 51 287 4201
Email: sakassociates@gmail.com

SEAL:

REVISIONS:

NO.	DESCRIPTION:	DATE:
01	CONSTRUCTION DRAWINGS	06/08/2026

DRAWING TITLE:

FLOOR PLAN

DRAWN BY: ZNA

CHECK BY: ZNA


SCALE: AS NOTED

DATE: 06/08/2026

DRAWING NUMBER:

A-100

SHEET: 03 OF 9

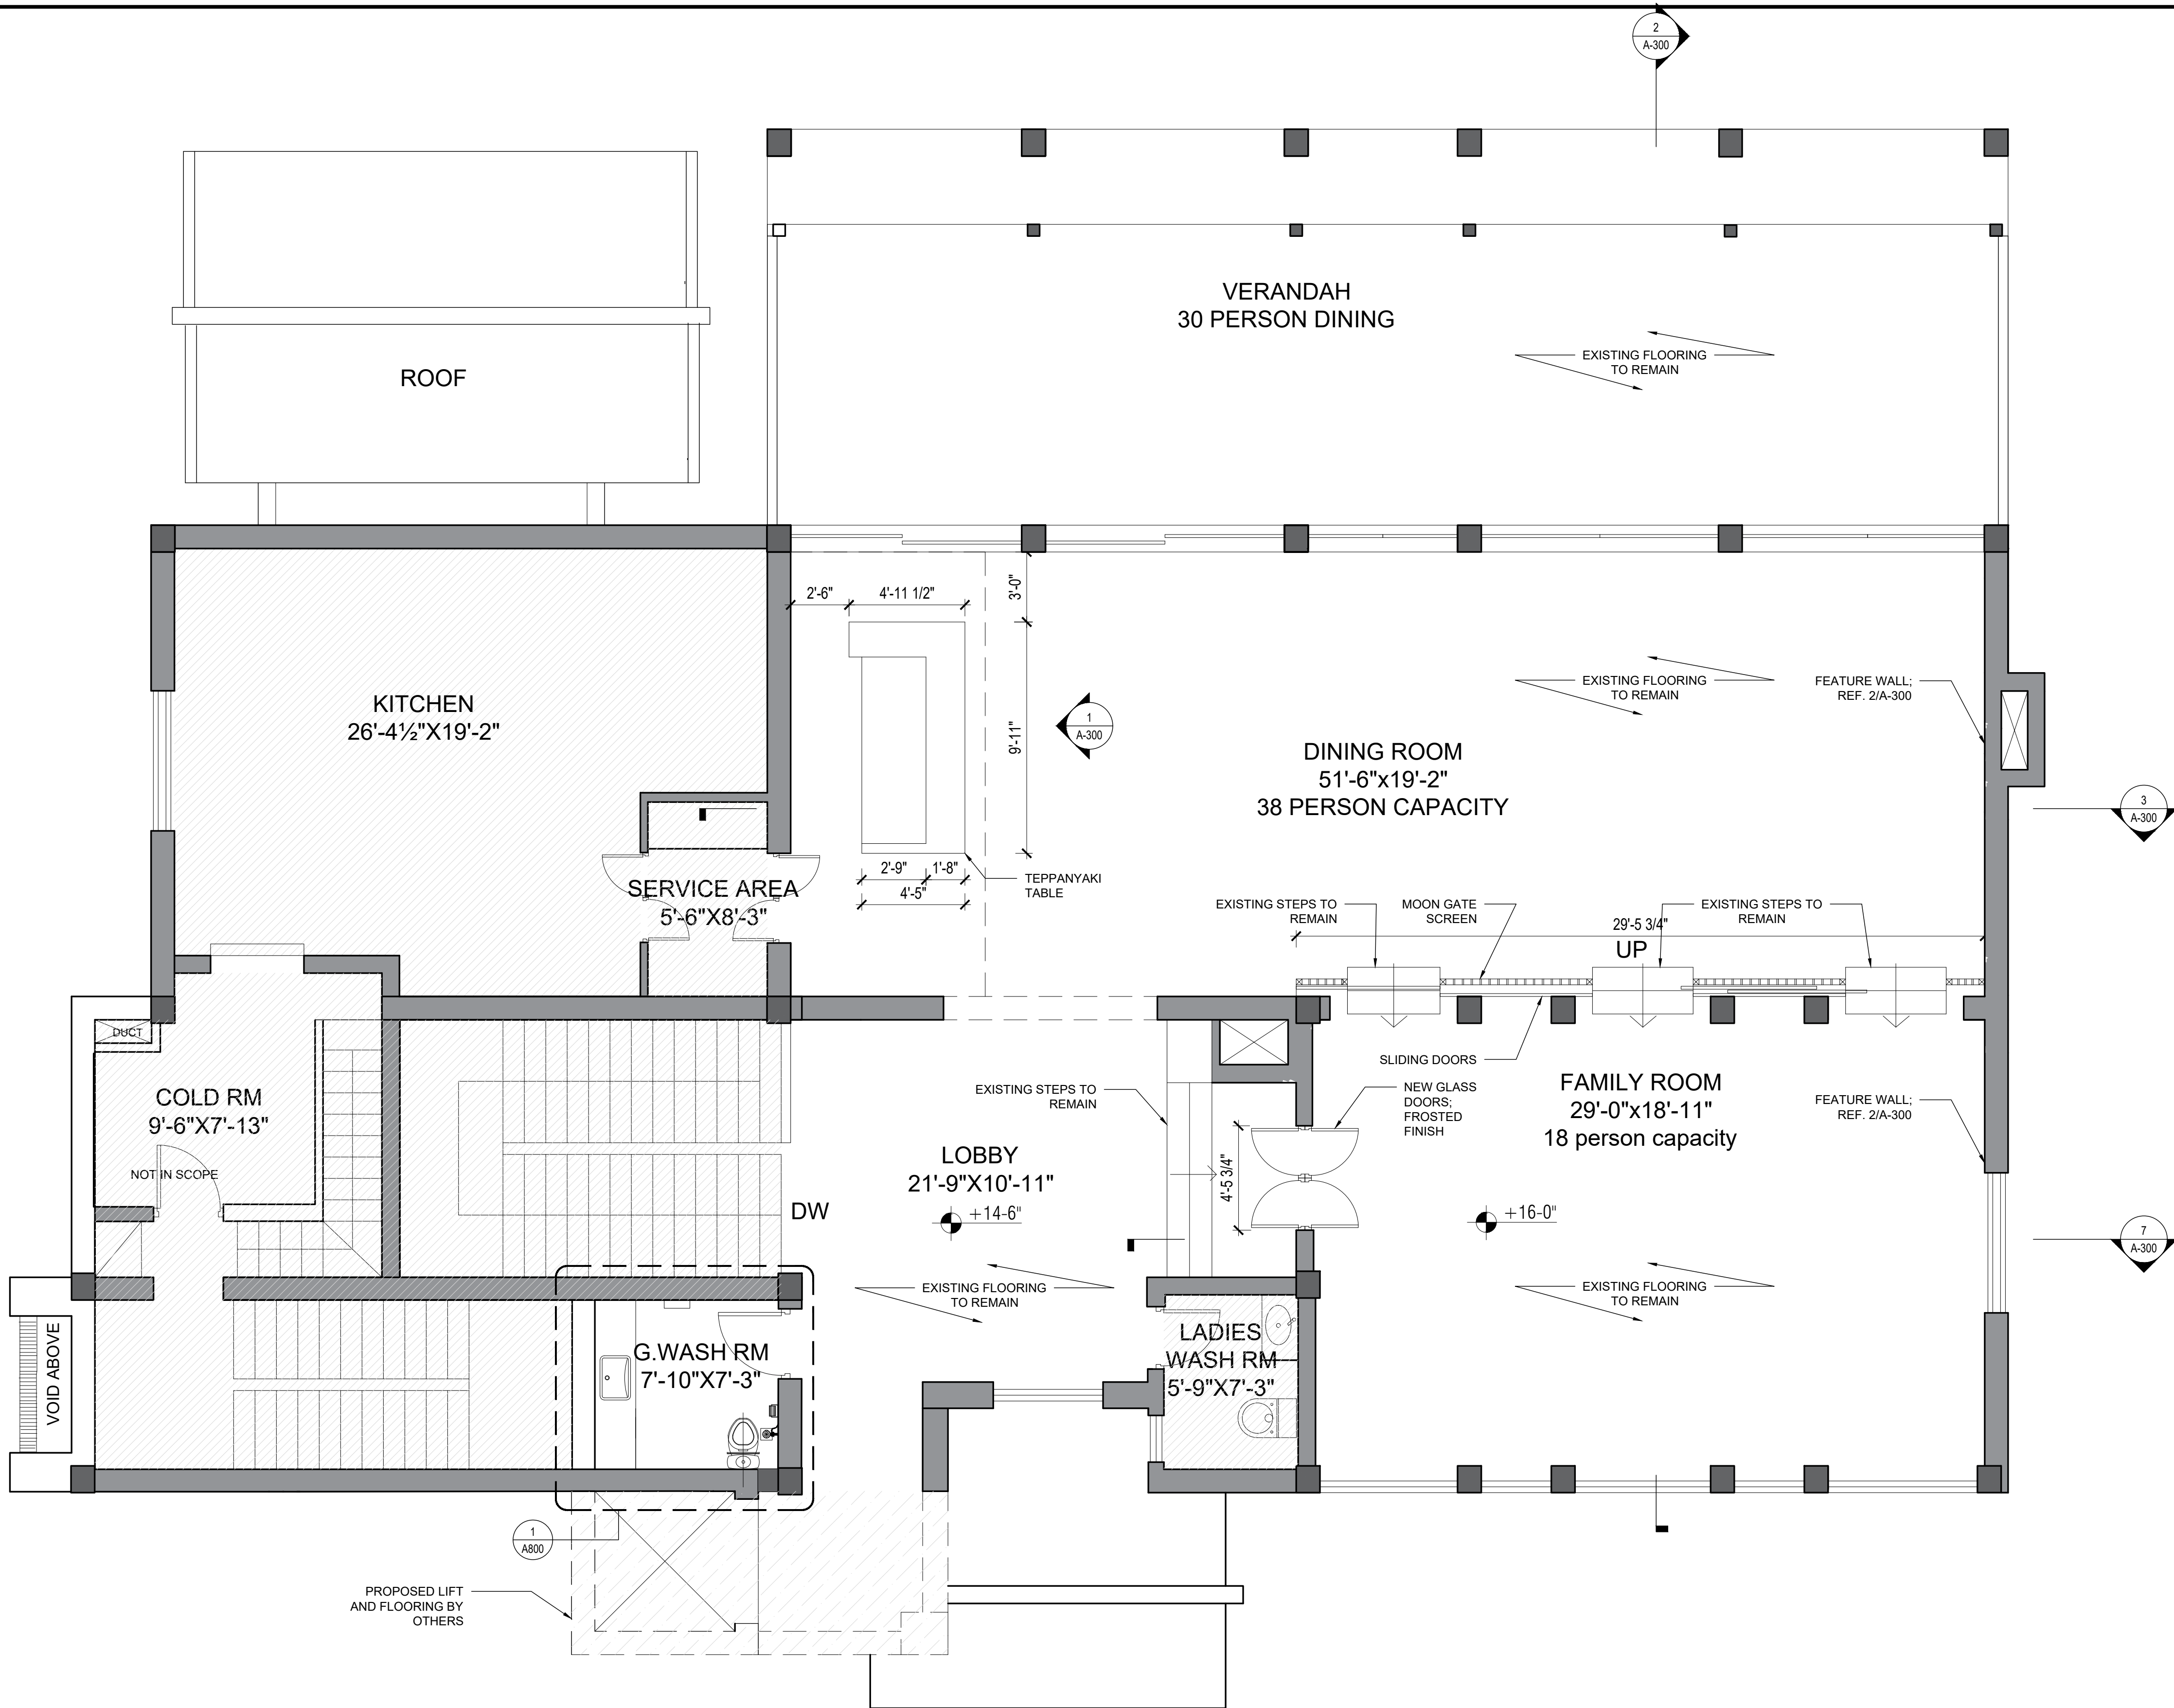

EXISTING WALLS

NOT IN SCOPE



0' 2' 5' 10'

GROUND FLOOR PLAN

1/4" = 1'

2

BASEMENT PLAN

1/4" = 1'

1

SADDLE CLUB RESTAURANT

PROJECT
SADDLE CLUB RESTAURANT
RENOVATION
Murree Rd, Shakar Parian
Islamabad, Pakistan

OWNER
Maqbool Ahmed Chaudhry
Islamabad Club, Islamabad, Pakistan
Ph #: +92 51 9046000

ARCHITECT
Ajam & Ajam Associates
House No 6, Street No 6, F-6/3
Islamabad, Pakistan, 44000
Tel: +92 51 287 4201
Email: sakassociates@gmail.com

SEAL:


REVISIONS:		
NO.	DESCRIPTION:	DATE:
01	CONSTRUCTION DRAWINGS	06/08/2026

DRAWING TITLE:
SEATING PLAN

DRAWN BY: ZNA	CHECK BY: ZNA
SCALE: AS NOTED	DATE: 06/08/2026

DRAWING NUMBER:
A-101

SHEET: 04 OF 9

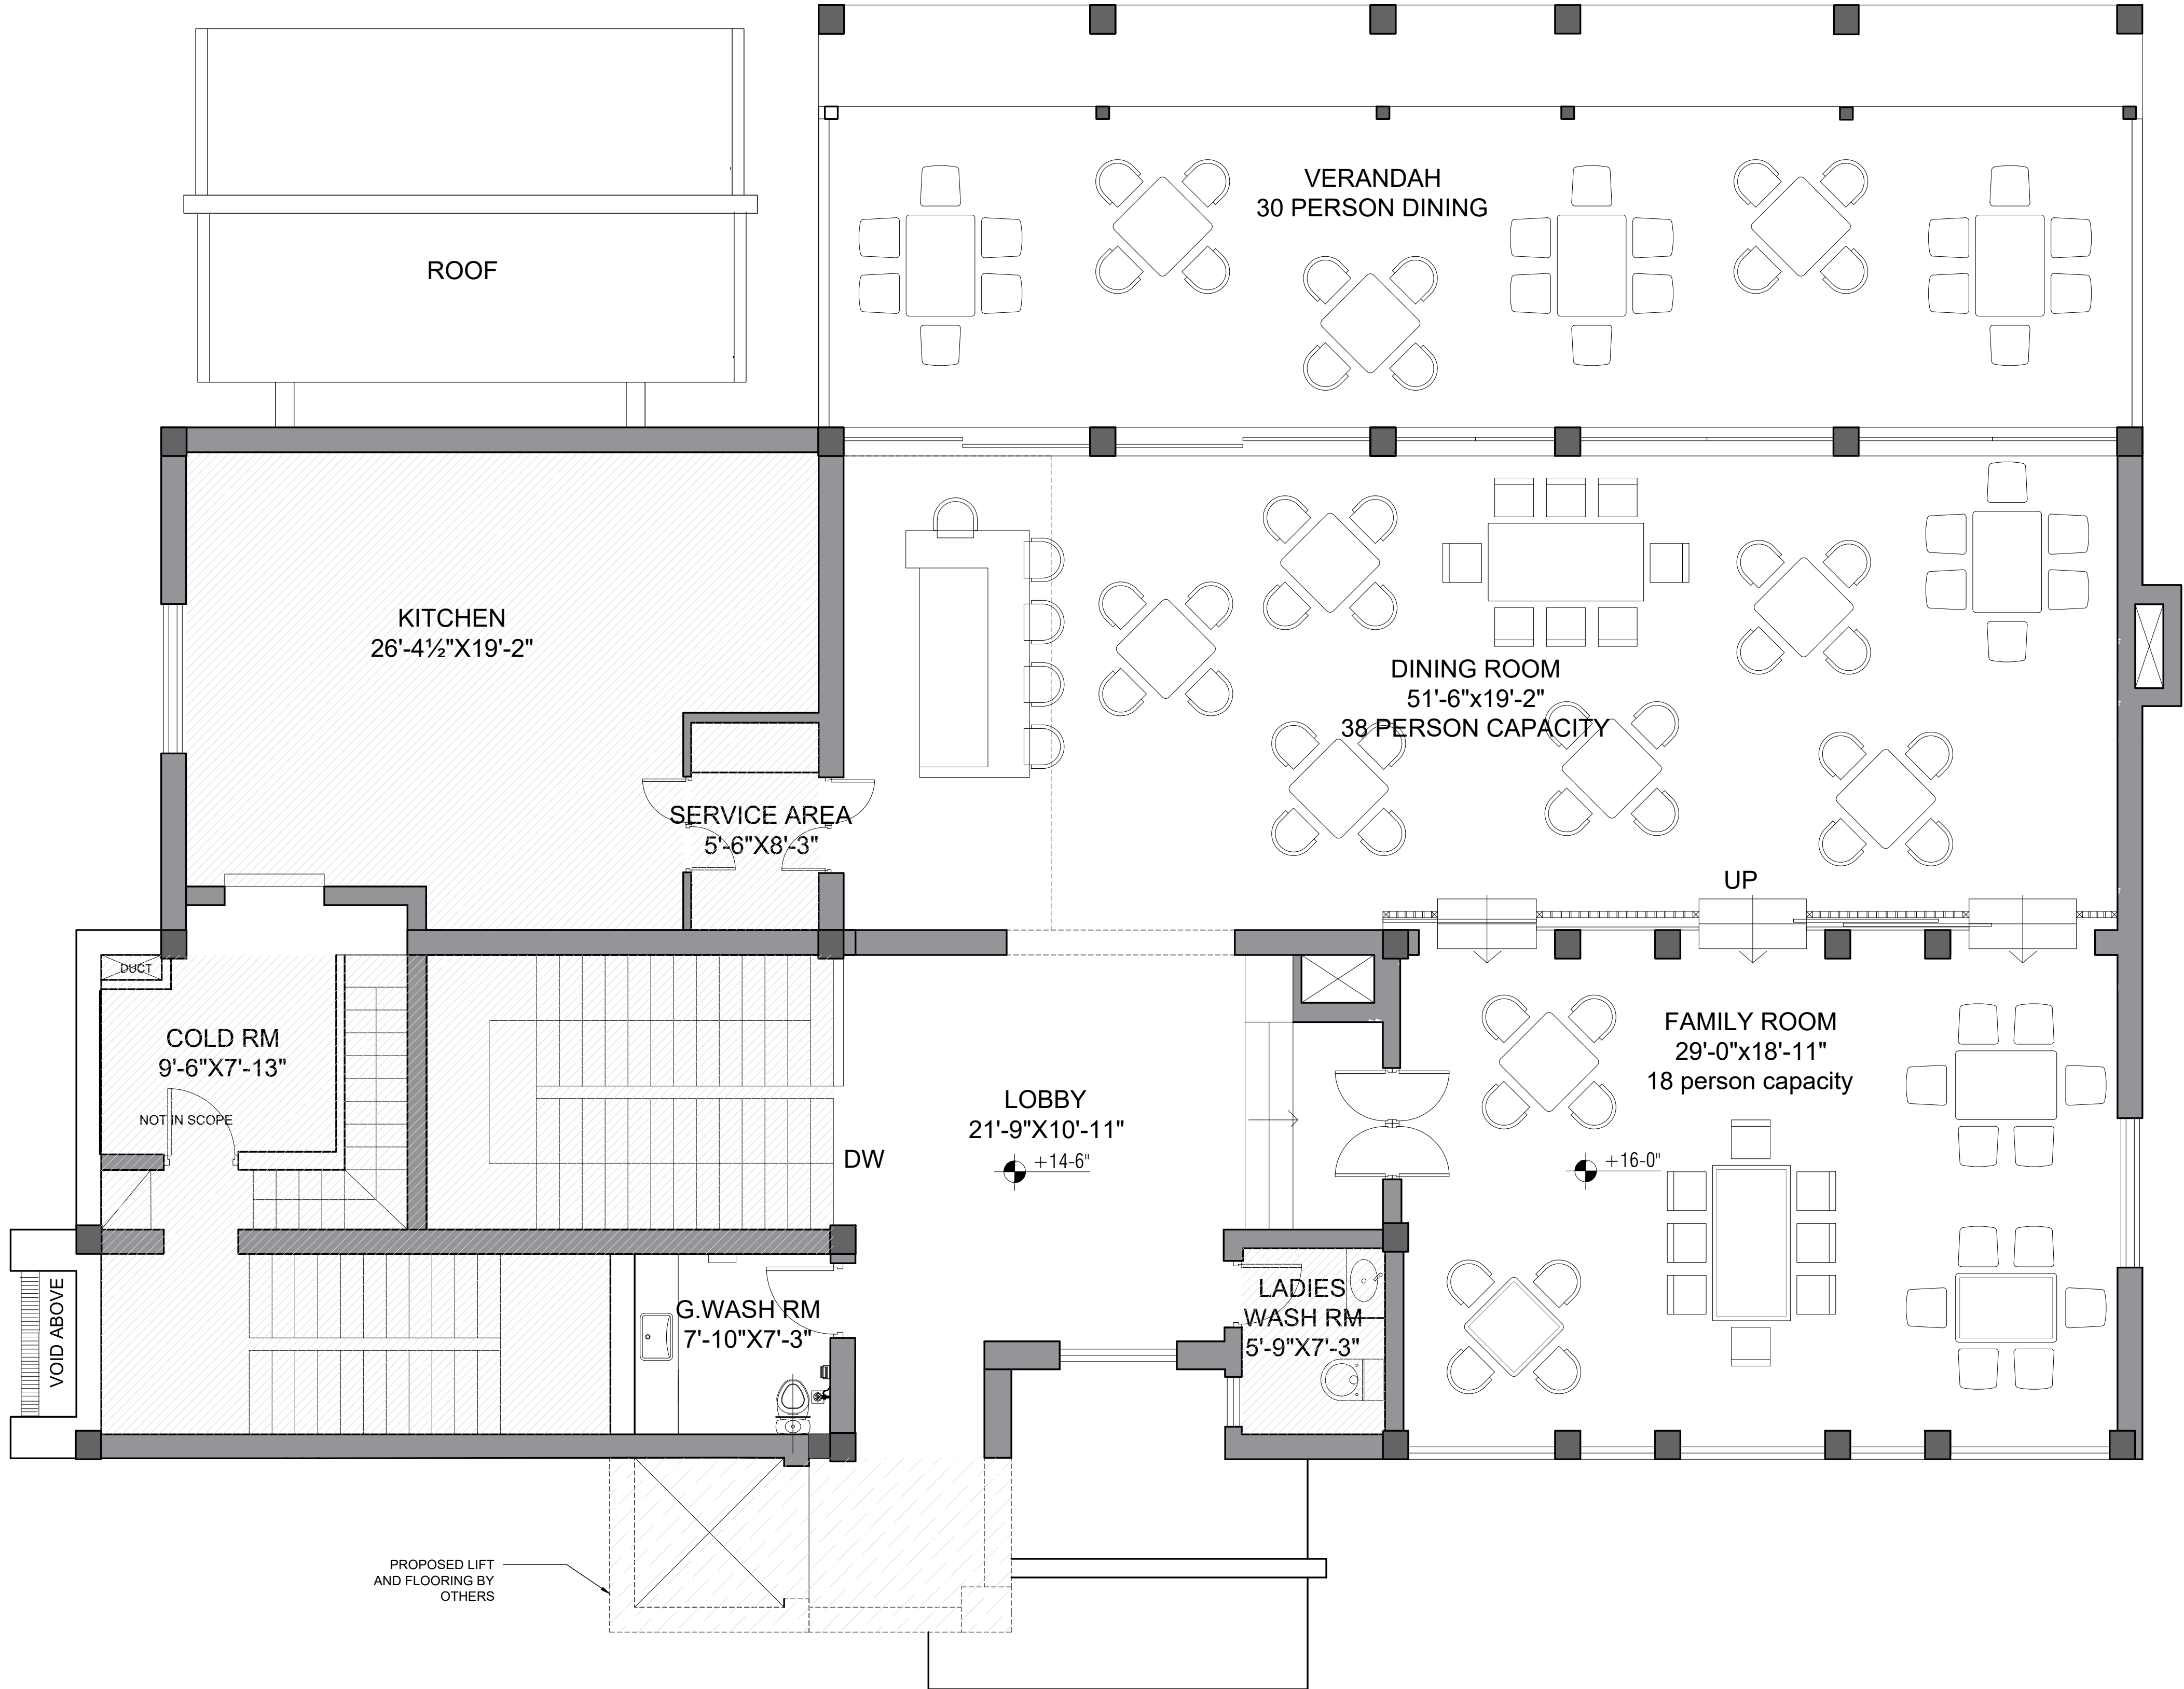

EXISTING WALLS

WALL TO BE DEMOLISHED



0' 2' 5' 10'

SADDLE CLUB RESTAURANT

PROJECT
SADDLE CLUB RESTAURANT
RENOVATION
Murree Rd, Shakar Parian
Islamabad, Pakistan

© 1979 Ajam & Ajam Associates
OWNER
Maqbool Ahmed Chaudhry
Islamabad Club, Islamabad, Pakistan
Ph #: +92 51 9046000

ARCHITECT
Ajam & Ajam Associates
House No 6, Street No 6, F-6/3
Islamabad, Pakistan, 44000
Tel: +92 51 287 4201
Email: saajamassociates@gmail.com


SEAL:

REVISIONS:		
NO.	DESCRIPTION:	DATE:
01	CONSTRUCTION DRAWINGS	06/08/2026

DRAWING TITLE: CEILING PLAN	
DRAWN BY: ZNA	CHECK BY: ZNA
SCALE: AS NOTED	DATE: 06/08/2026
DRAWING NUMBER:	

A-200

SHEET: 05 OF 9

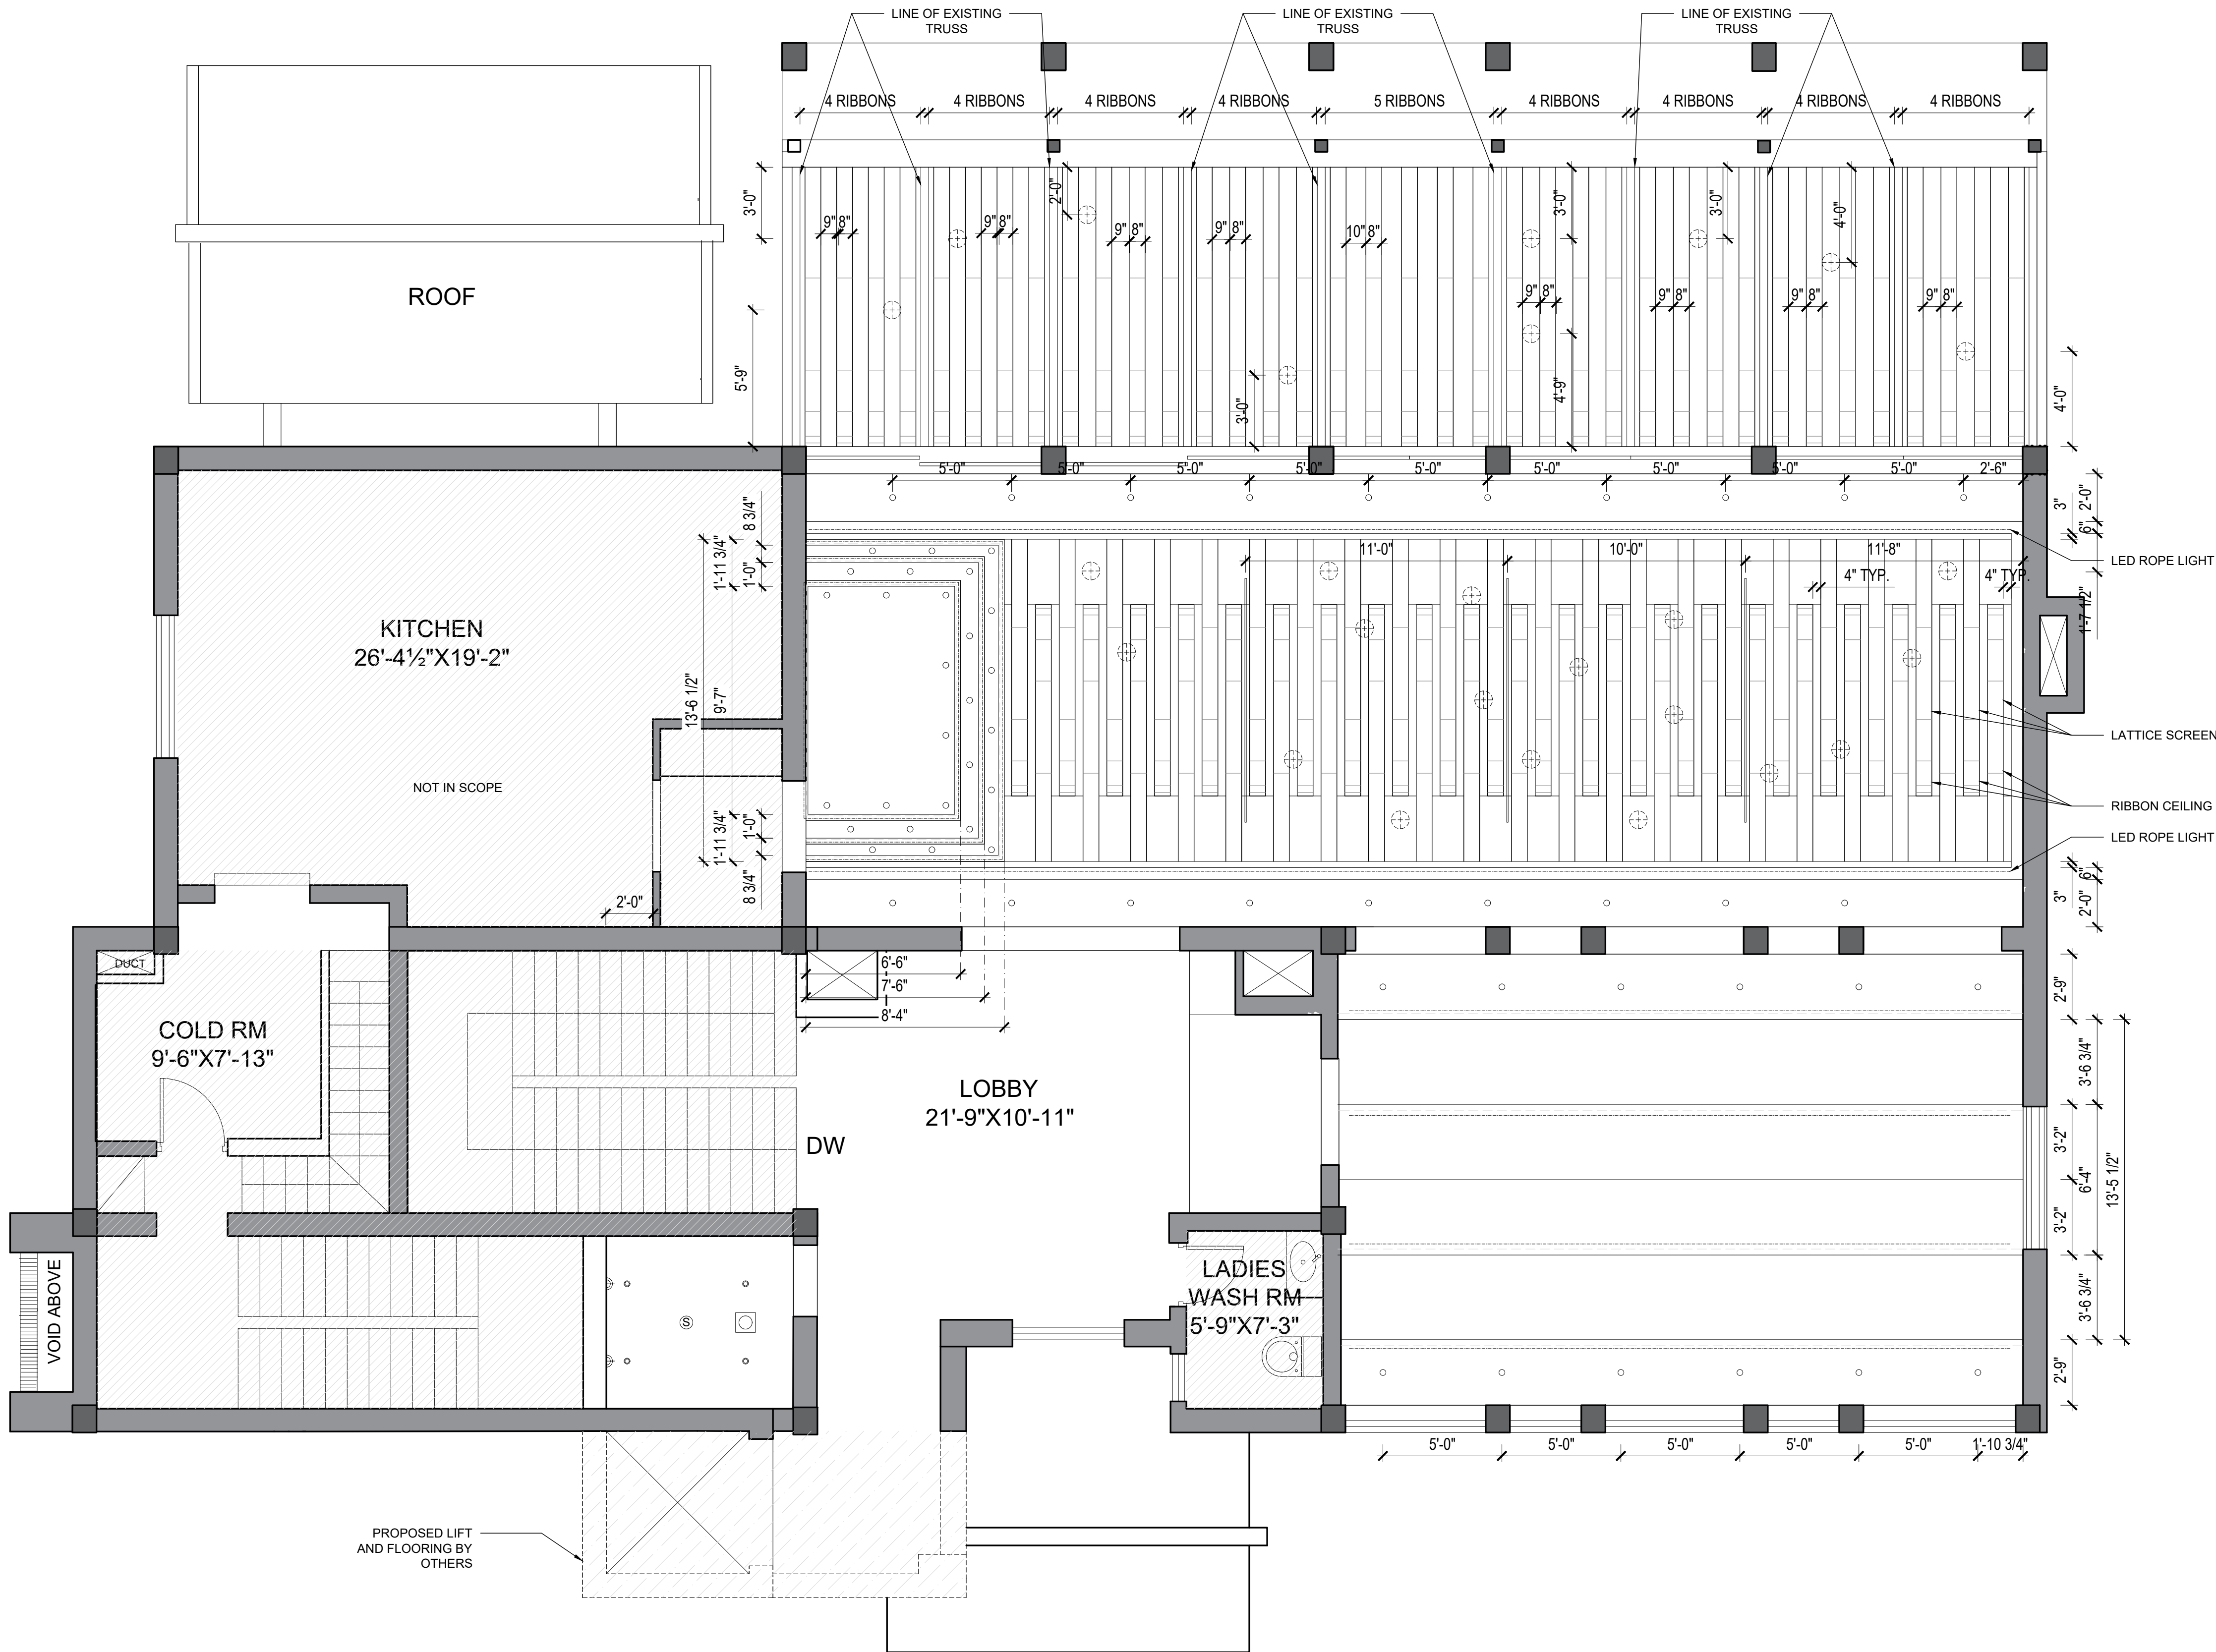

GROUND FLOOR PLAN

1/4" = 1'

2

BASEMENT PLAN

1/4" = 1'

1



PROJECT
SADDLE CLUB RESTAURANT
RENOVATION
Murree Rd, Shakar Parian
Islamabad, Pakistan

© 1979 Ajam & Ajam Associates

ARCHITECT

Ajam & Ajam Associates

House No.6, Street No.6, F-6/3
Islamabad, Pakistan, 44000
Tel: +92 51 287 4201
Email: sakassociates@gmail.com

  

DRAWING TITLE:	
SECTIONS	
DRAWN BY: ZNA	CHECK BY: ZNA
SCALE: AS NOTED	DATE: 06/08/2026
DRAWING NUMBER:	

SHEET: 06 OF

SADDLE CLUB RESTAURANT

PROJECT
SADDLE CLUB RESTAURANT
RENOVATION


Murree Rd, Shakar Parian
Islamabad, Pakistan

© 1979 Ajam & Ajam Associates

OWNER
Maqbool Ahmed Chaudhry

Islamabad Club, Islamabad, Pakistan
Ph #: +92 51 9046000


ARCHITECT
Ajam & Ajam Associates
House No 6, Street No 6, F-6/3
Islamabad, Pakistan, 44000
Tel: +92 51 287 4201
Email: sakassociates@gmail.com

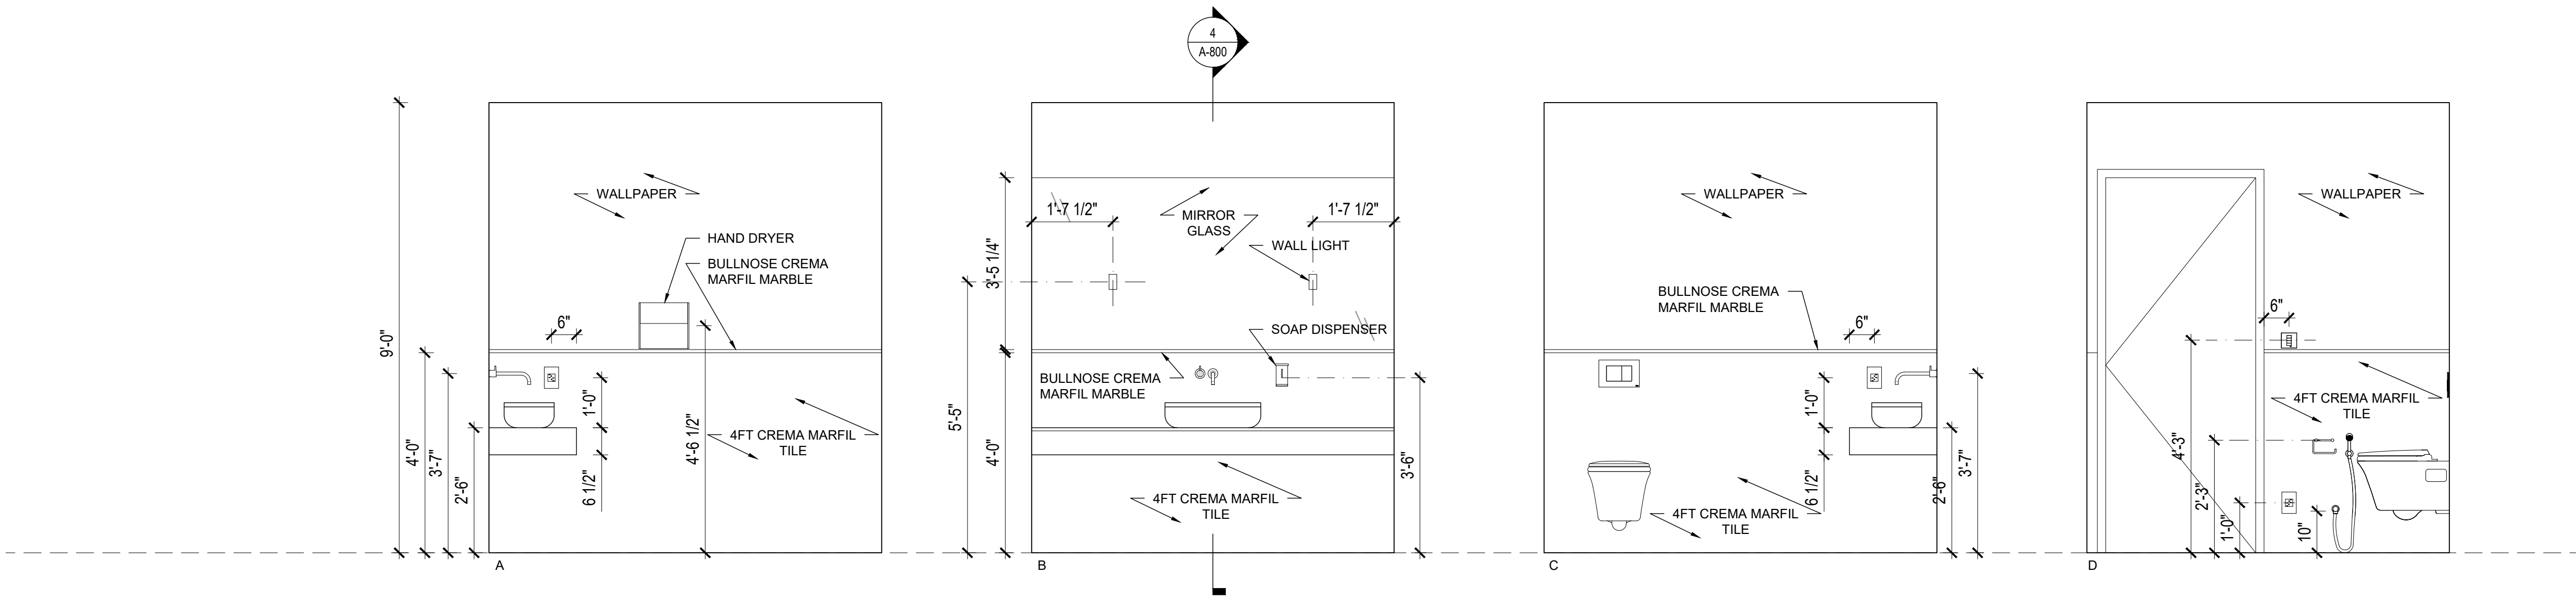

GUEST BATH 1 INTERIOR ELEVATIONS

1/2" = 1'



2

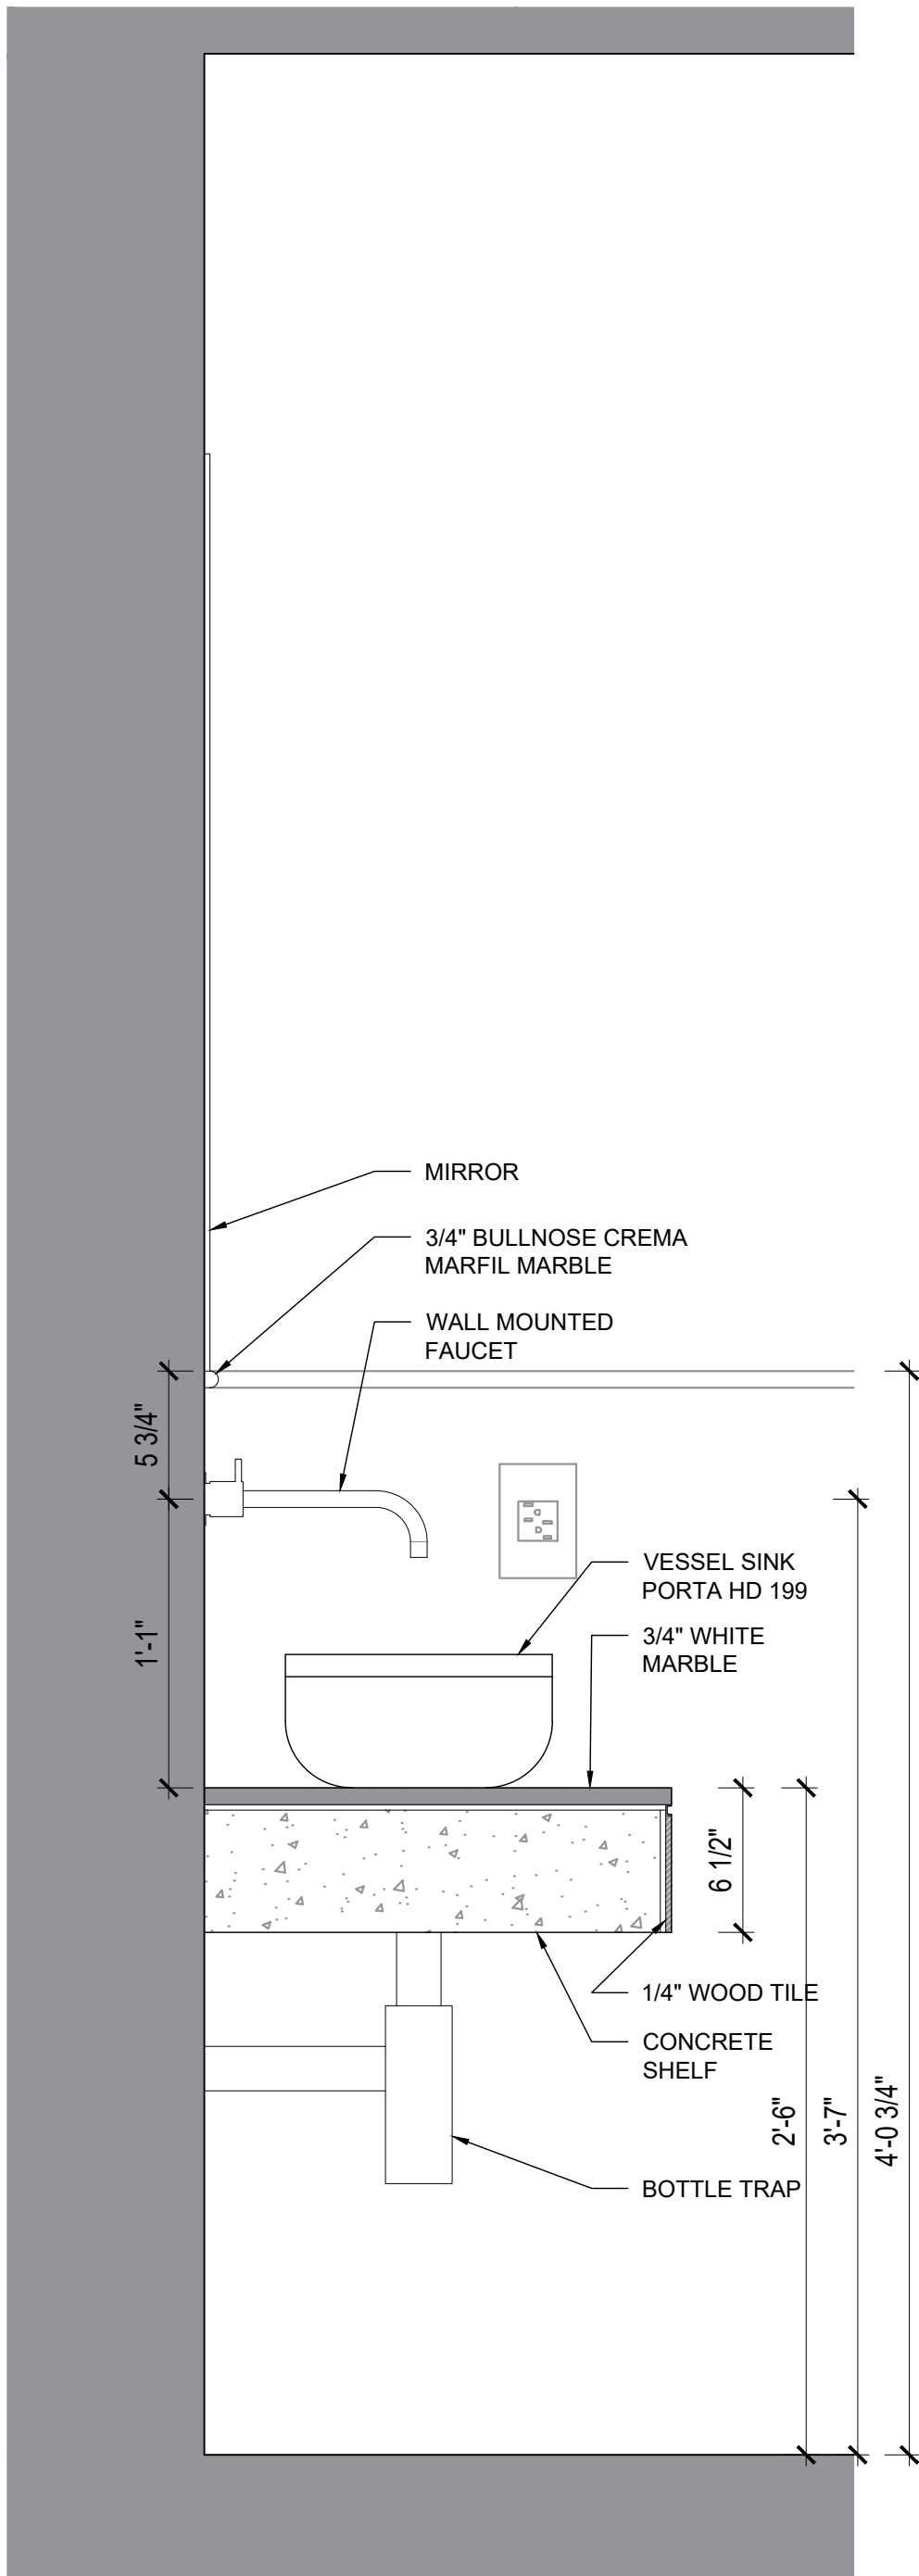

VANITY SECTION

1 1/2" = 1'

4

 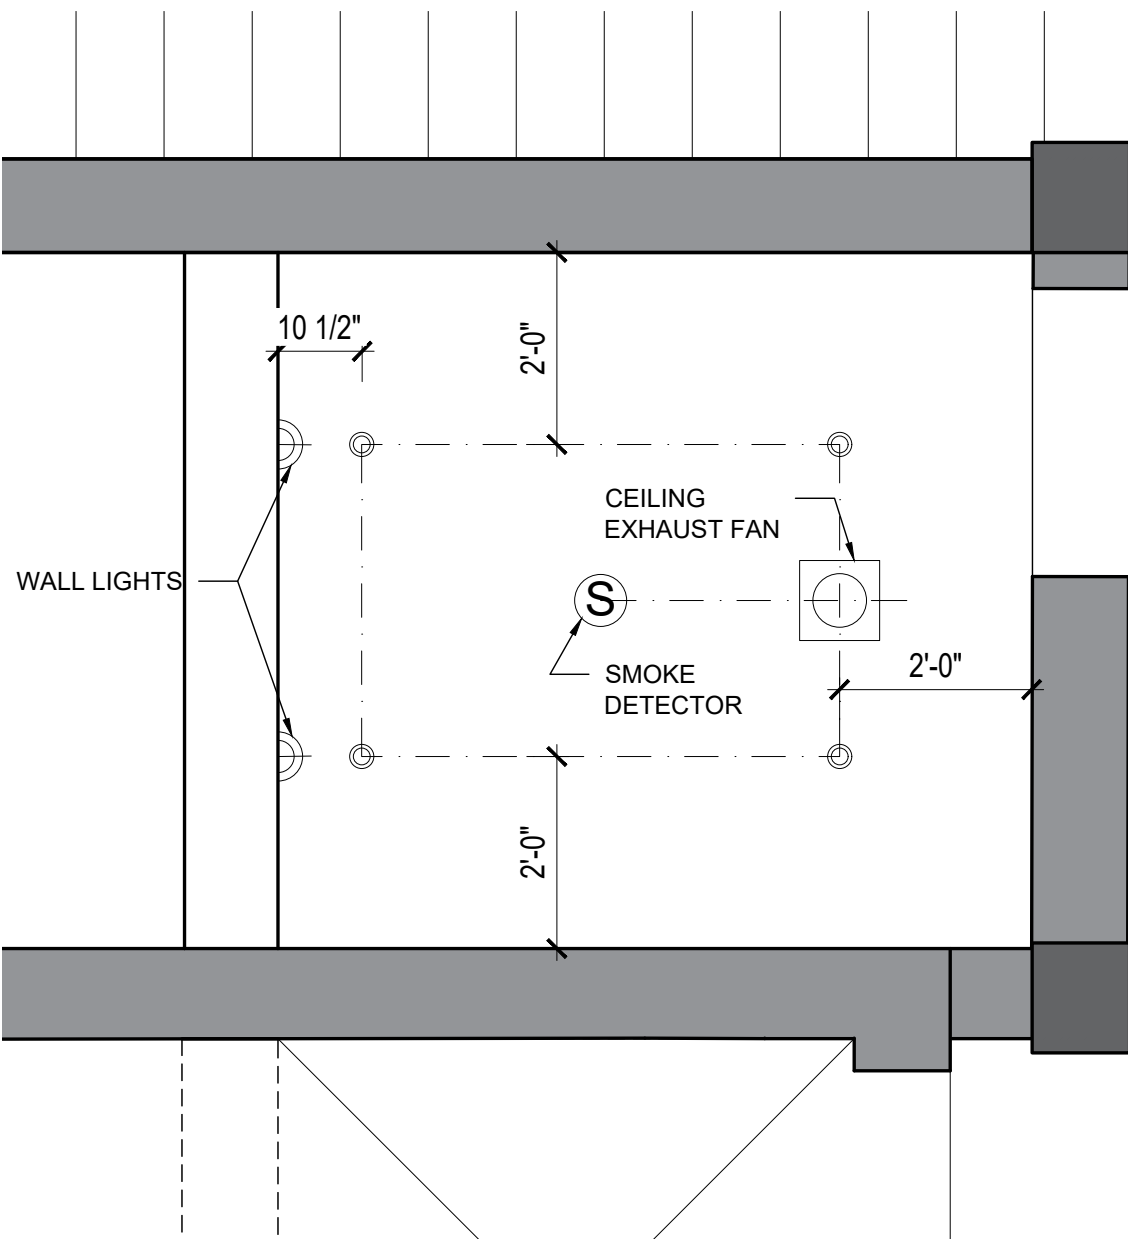

FALSE CEILING
EXHAUST FAN




12W RECESSED LIGHT



EXISTING WALL




NEW WALLS

 

BATHROOM RCP

1/2" = 1'


3

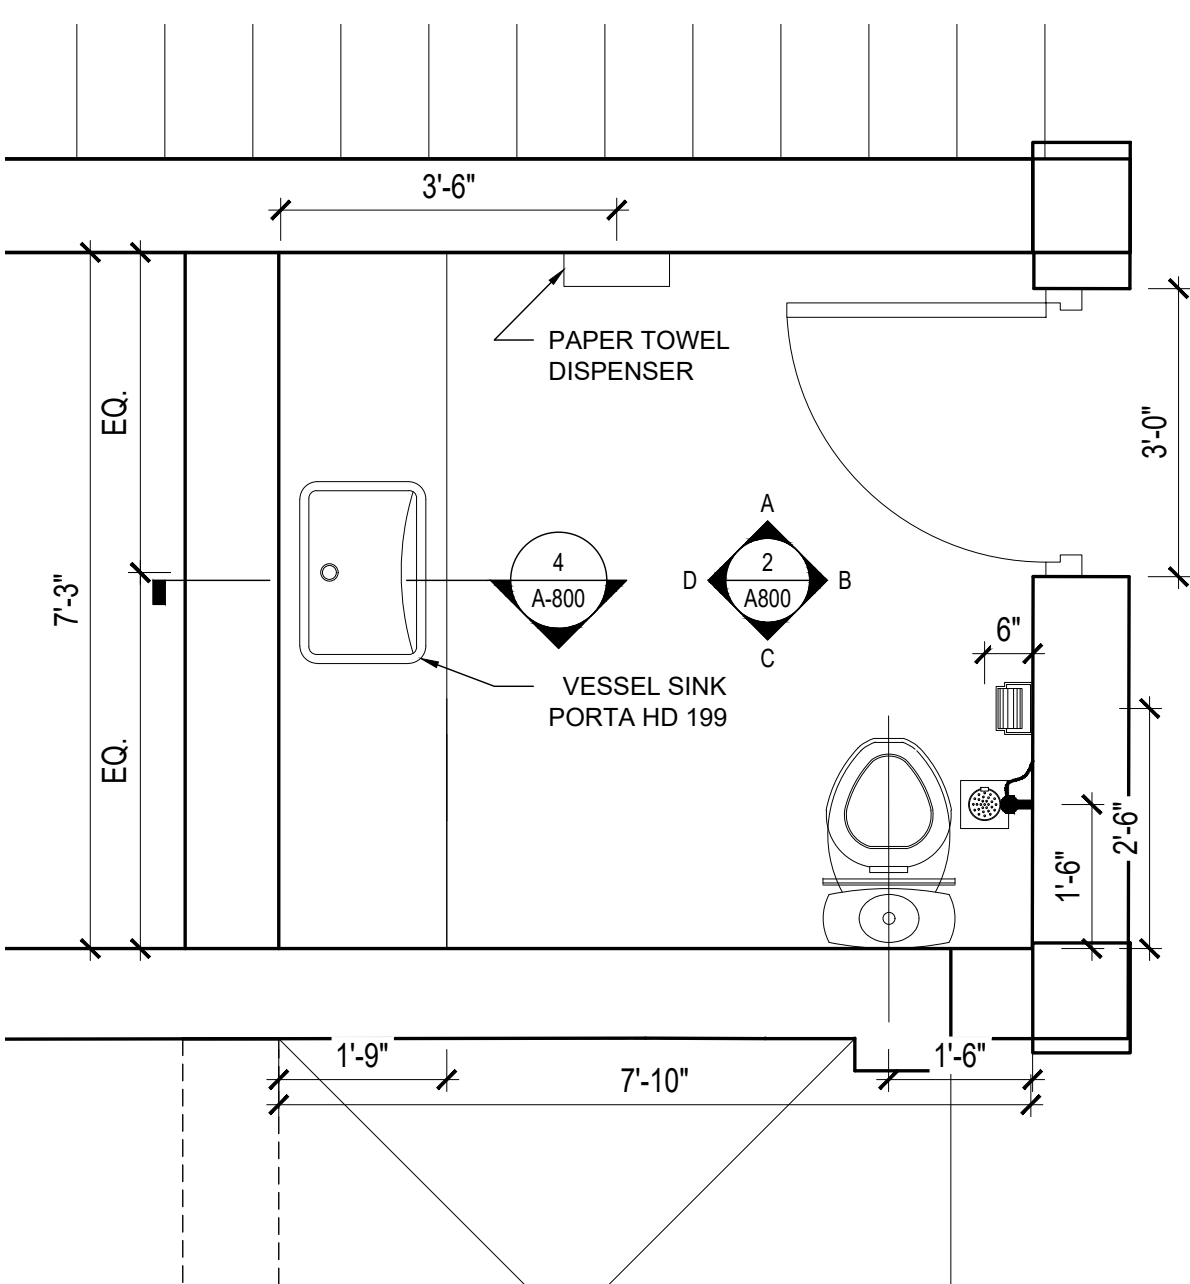

EXISTING WALL



NEW WALLS

 

BATHROOM PLAN

1/2" = 1'

1

SEAL:

REVISIONS:

NO.	DESCRIPTION:	DATE:
01	CONSTRUCTION DRAWINGS	06/08/2026

DRAWING TITLE:

BATHROOM DTLS

DRAWN BY: ZNA

CHECK BY: ZNA

SCALE: AS NOTED

DATE: 06/08/2026

DRAWING NUMBER:

A-800

SADDLE CLUB RESTAURANT

PROJECT
SADDLE CLUB RESTAURANT
RENOVATION

Murree Rd, Shakar Parian
Islamabad, Pakistan

© 1979 Ajam & Ajam Associates

OWNER

Maqbool Ahmed Chaudhry

Islamabad Club, Islamabad, Pakistan
Ph #: +92 51 9046000

ARCHITECT


Ajam & Ajam Associates

House No 6, Street No 6, F-6/3
Islamabad, Pakistan, 44000
Tel: +92 51 287 4201
Email: sakassociates@gmail.com

MOON GATE ELEVATION

1/2" = 1'


2

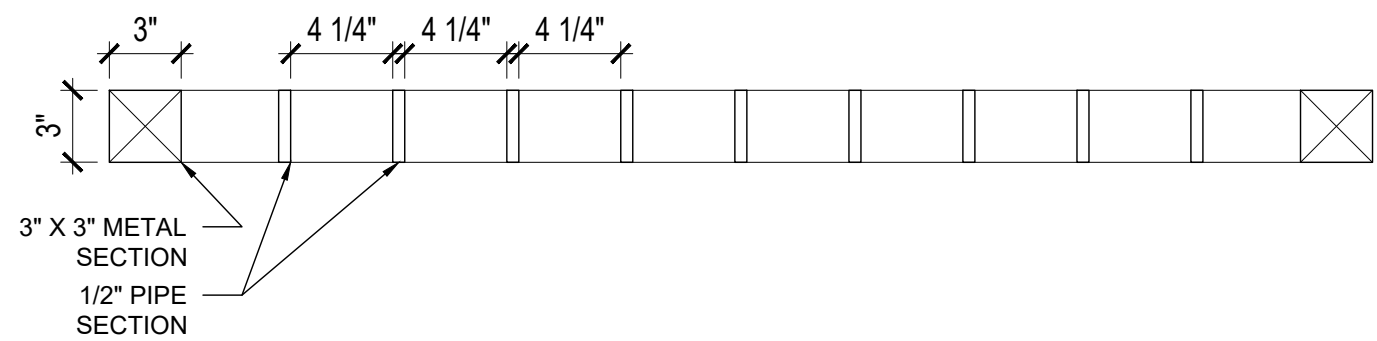

PLAN AT MOON GATE SCREEN

1 1/2" = 1'


6

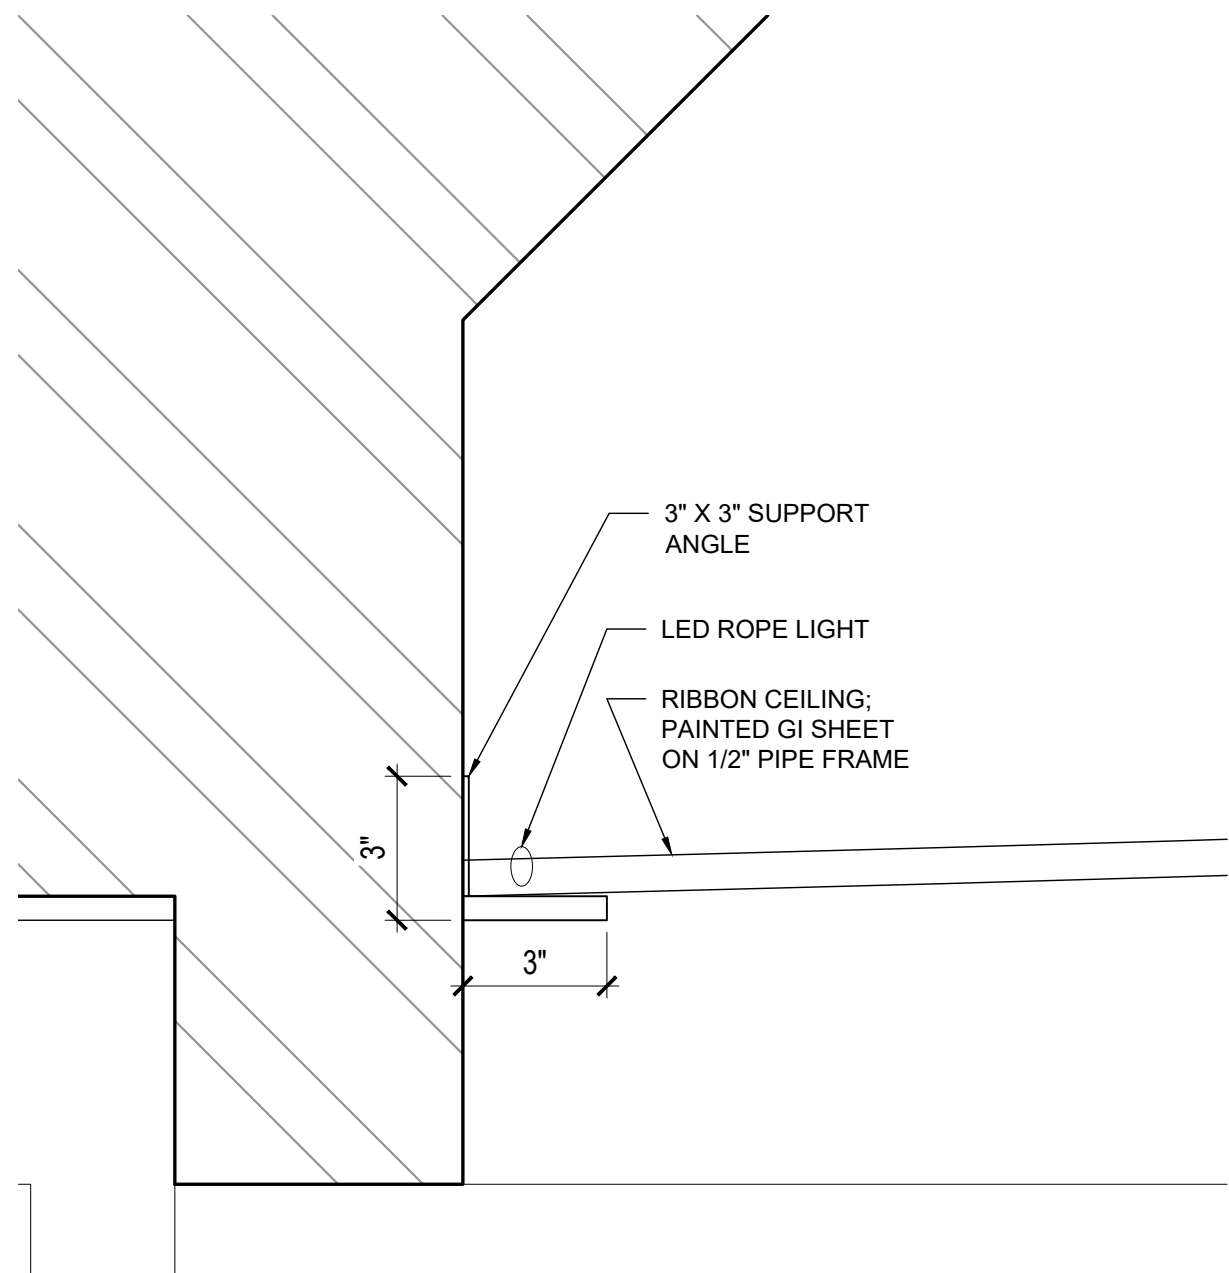

DETAIL AT RIBBON CEILING

3" = 1'


7

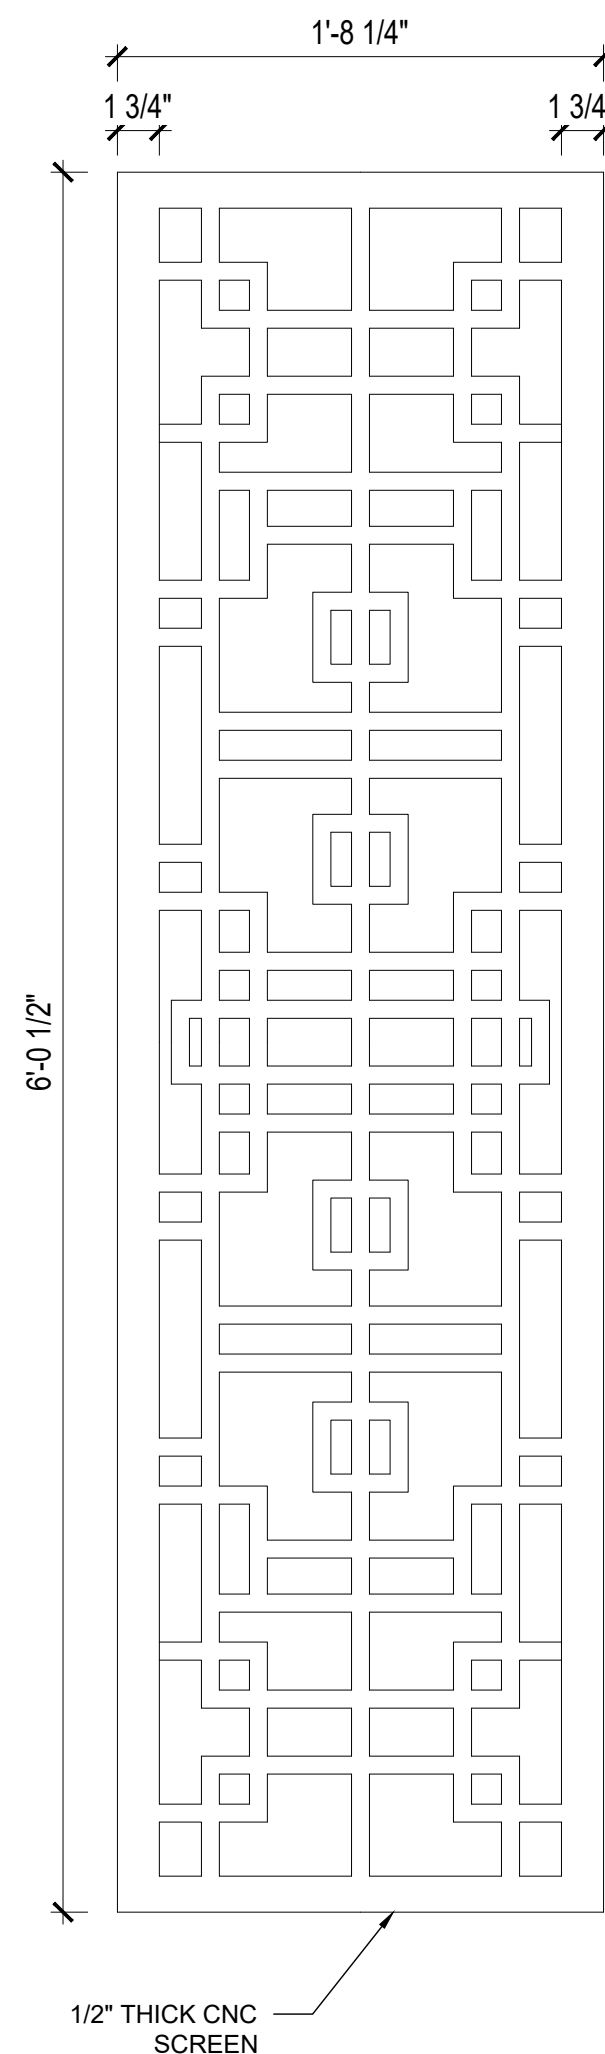

ELEVATION AT BACKLIT SCREEN

1 1/2" = 1'


5

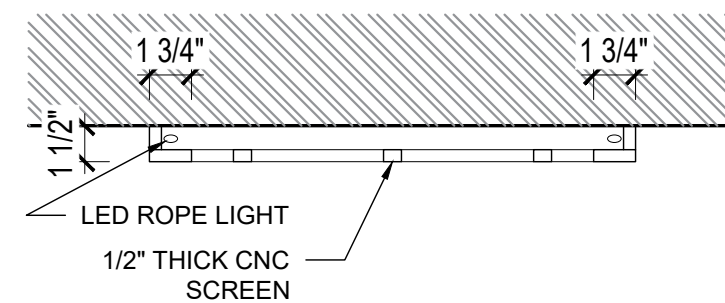

PLAN AT BACKLIT SCREEN

1 1/2" = 1'


4

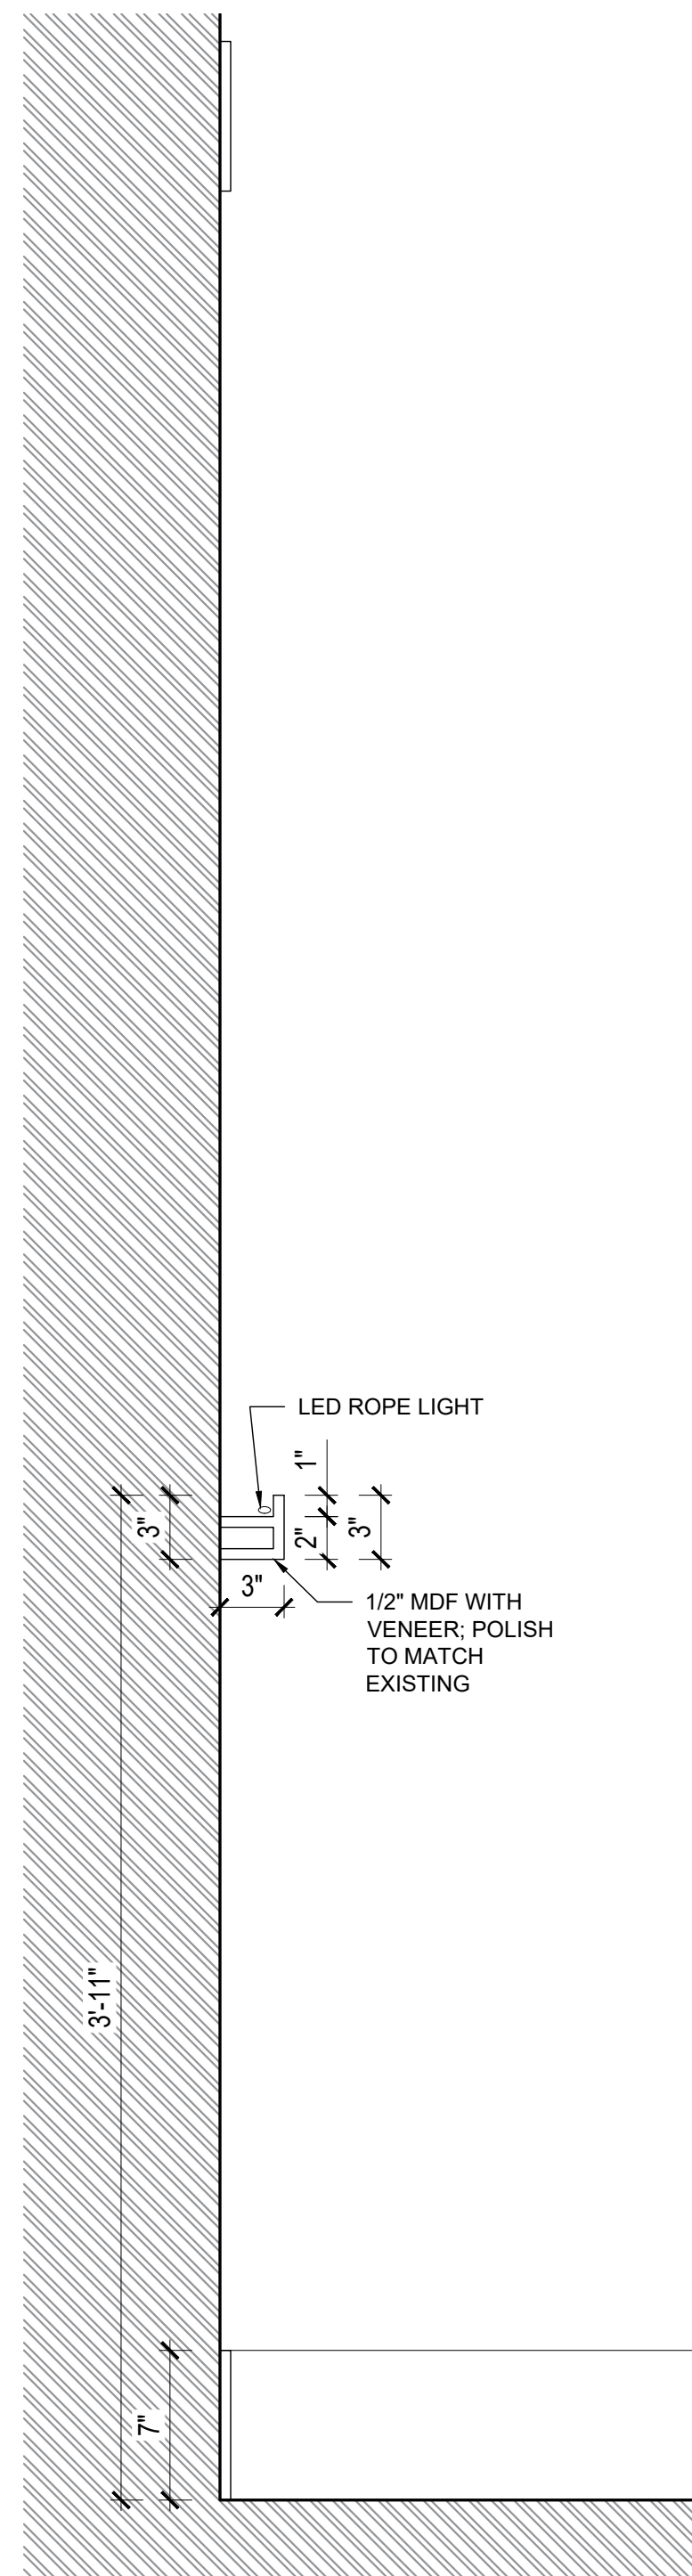

FEATURE WALL SECTION

1 1/2" = 1'

3

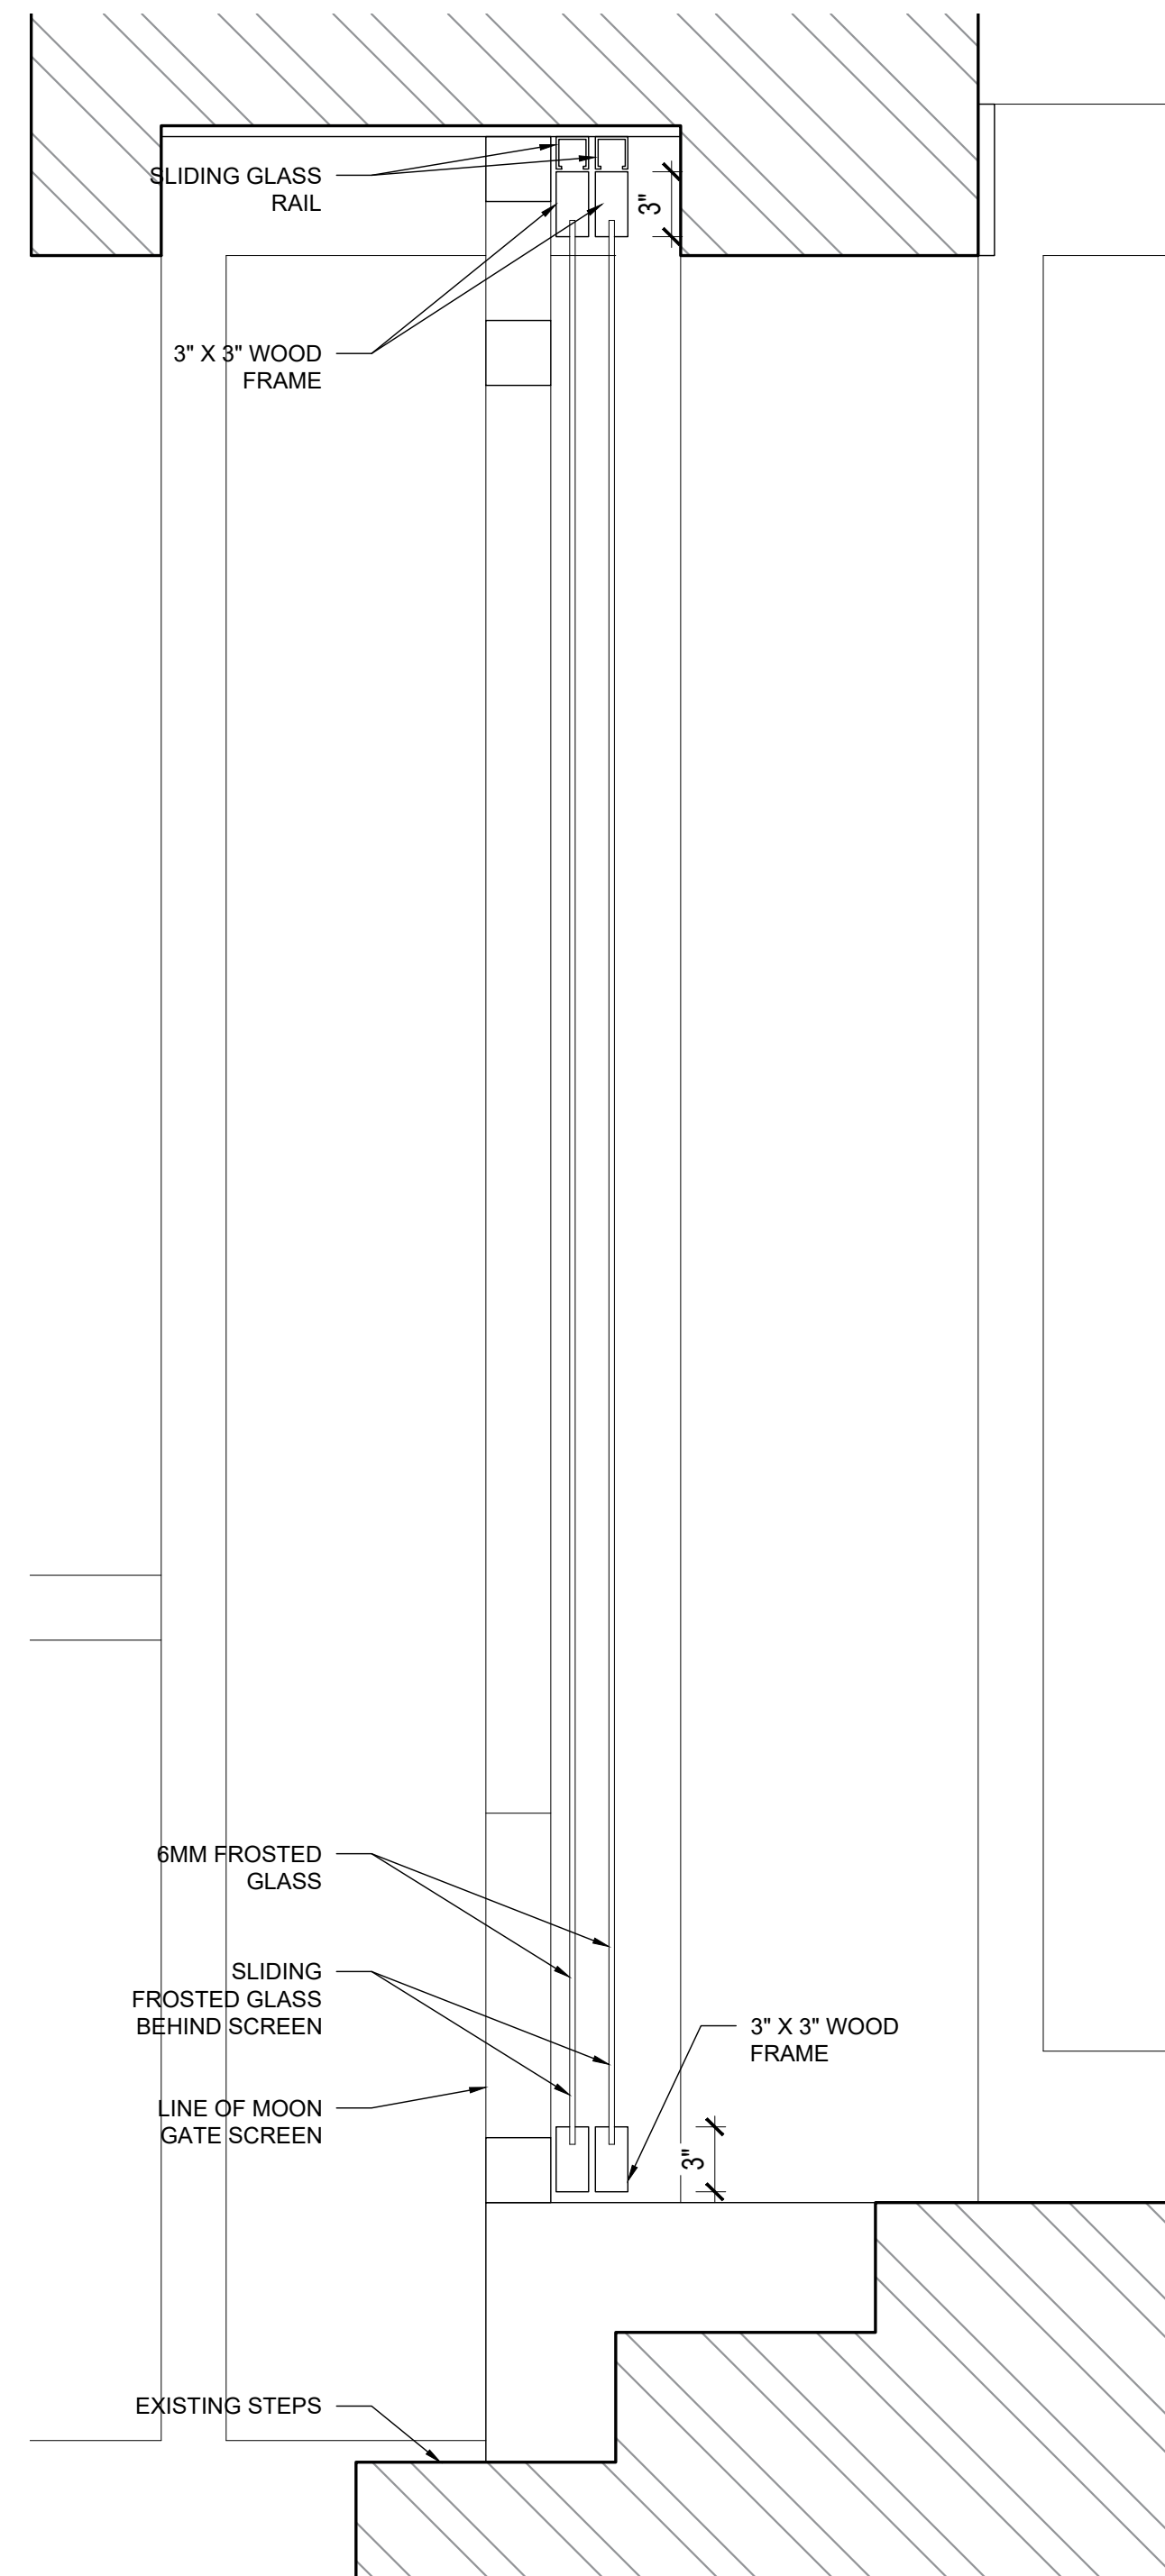

SLIDING SCREEN SECTION

1/2" = 1'

1

SEAL:

REVISIONS:

NO.	DESCRIPTION:	DATE:
01	CONSTRUCTION DRAWINGS	06/08/2026

DRAWING TITLE:

WALL DTLS

DRAWN BY: ZNA

CHECK BY: ZNA

SCALE: AS NOTED

DATE: 06/08/2026

DRAWING NUMBER:

A-801

SADDLE CLUB RESTAURANT

PROJECT
SADDLE CLUB RESTAURANT
RENOVATION

Murree Rd, Shakar Parian
Islamabad, Pakistan

© 1979 Ajam & Ajam Associates

OWNER
Maqbool Ahmed Chaudhry

Islamabad Club, Islamabad, Pakistan
Ph #: +92 51 9046000


ARCHITECT
Ajam & Ajam Associates
House No 6, Street No 6, F-6/3
Islamabad, Pakistan, 44000
Tel: +92 51 287 4201
Email: sakassociates@gmail.com




TABLE DETAIL N.T.S 2




CHAIR DETAIL N.T.S 1

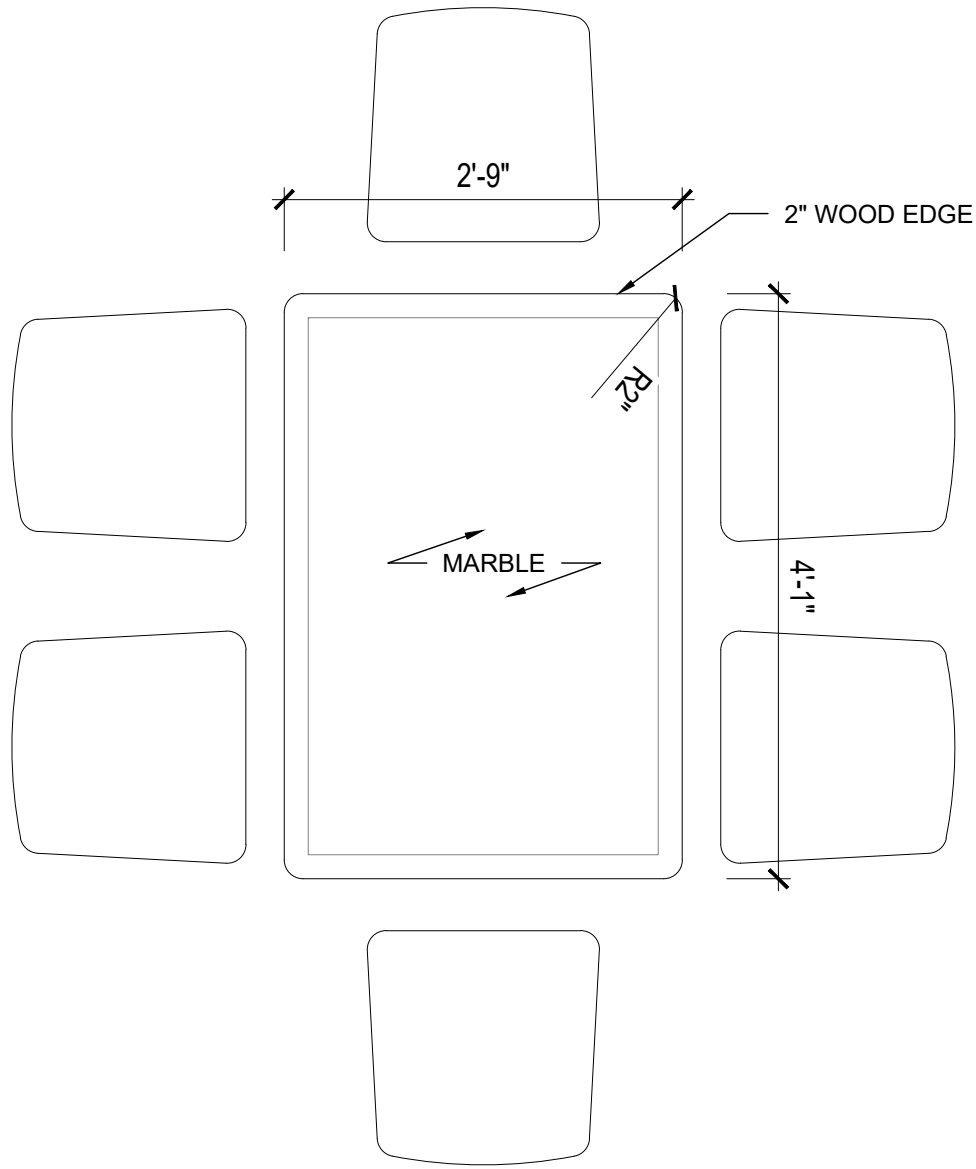


6 PERSON TABLE PLAN 3/4" = 1' 9

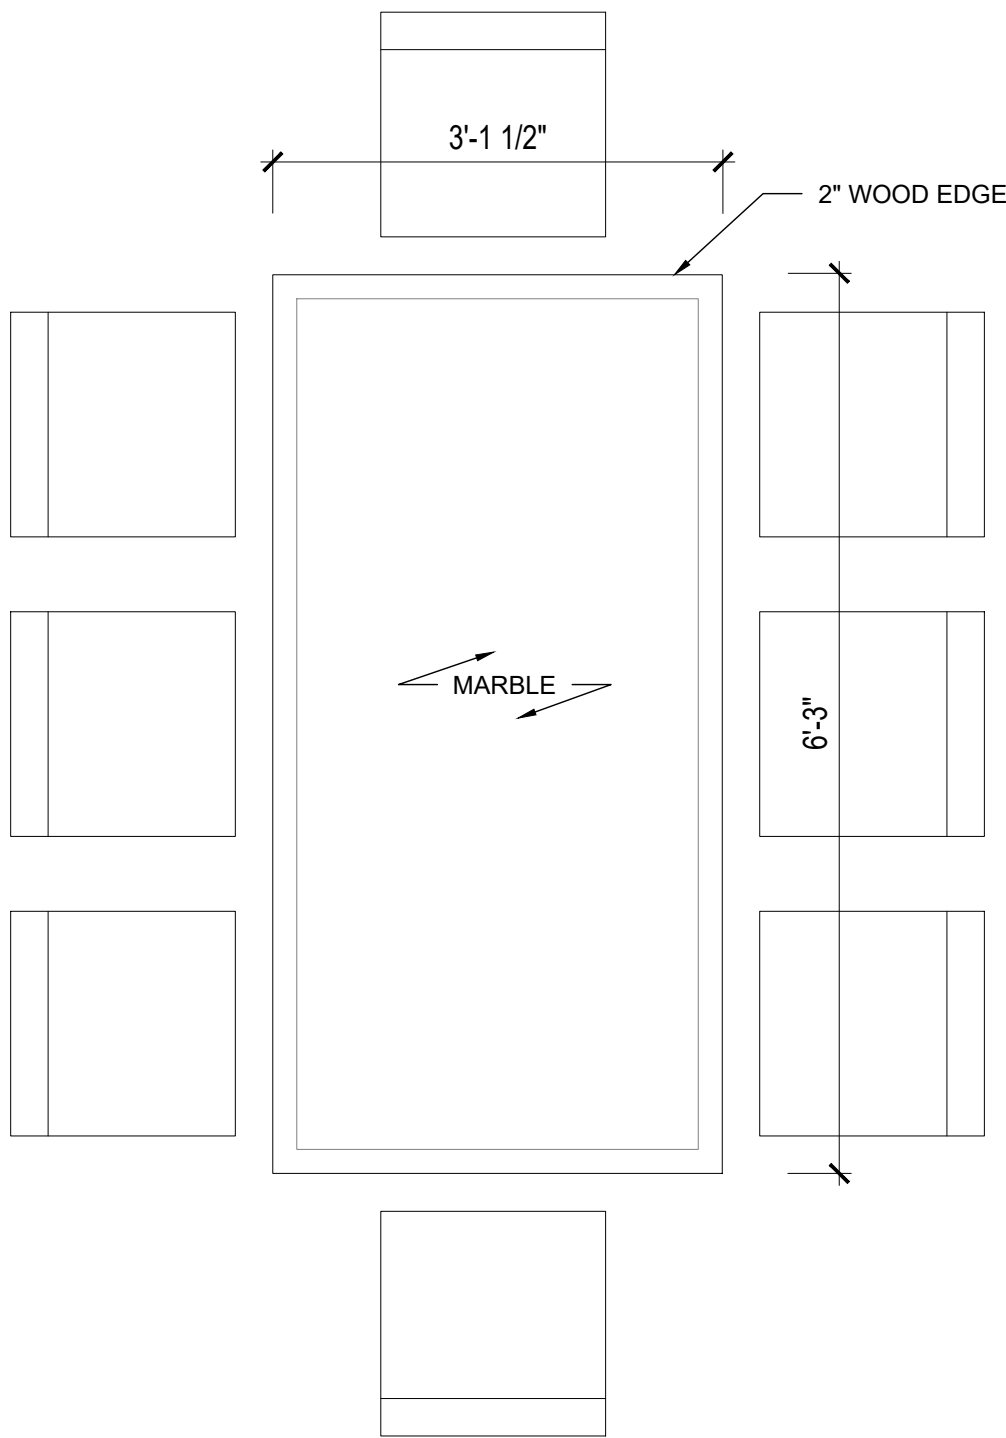


8 PERSON TABLE PLAN 3/4" = 1' 6

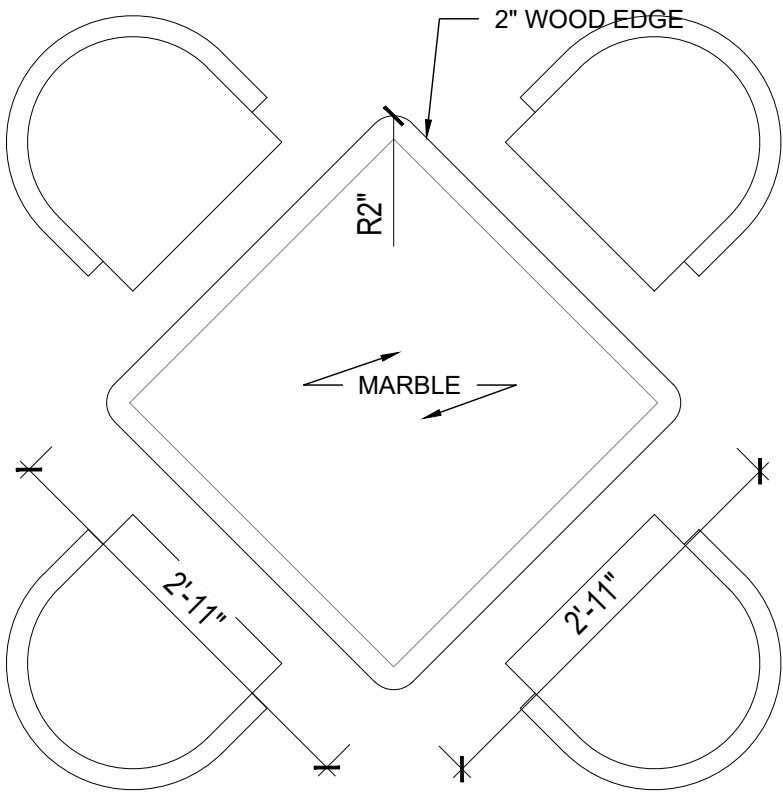


4 PERSON TABLE PLAN 3/4" = 1' 4

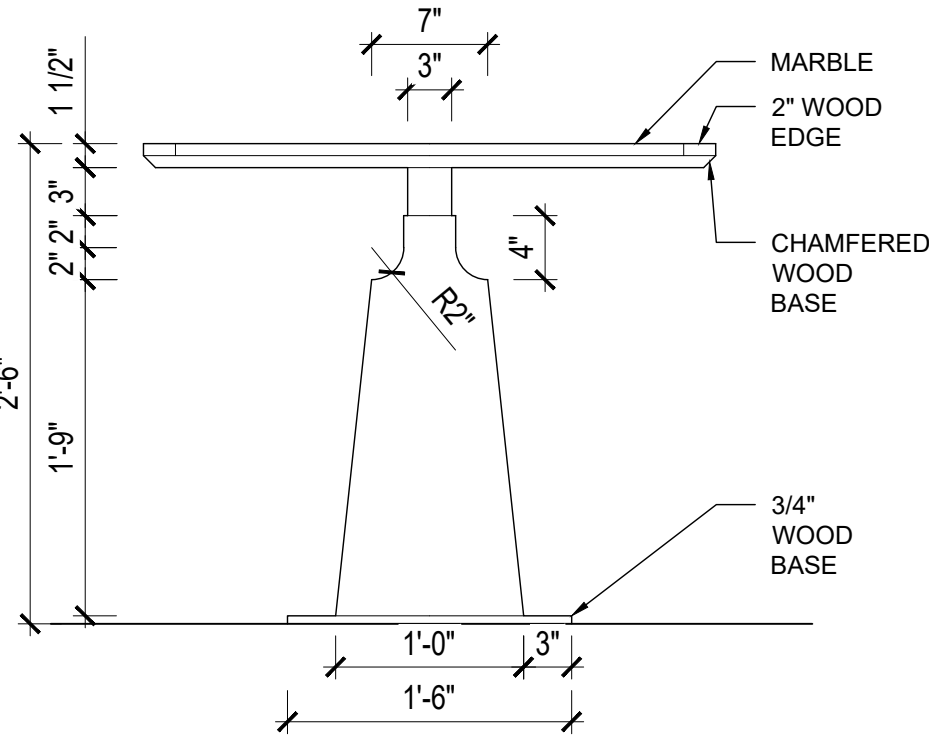


6 PERSON TABLE SIDE ELEVATION 1" = 1' 8

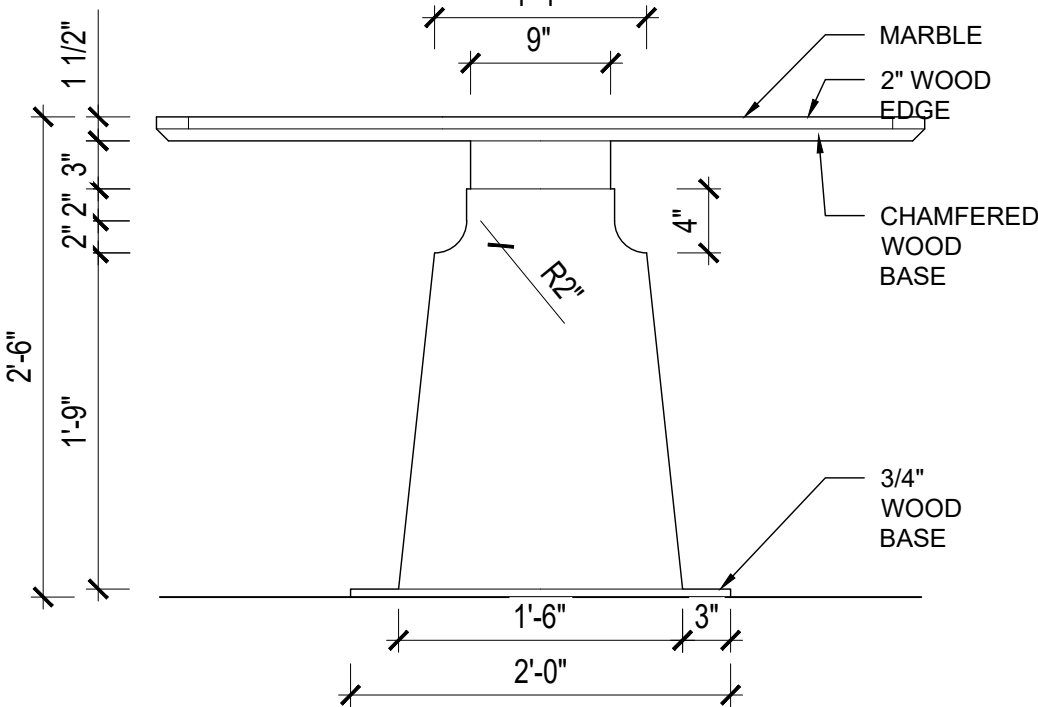

6 PERSON TABLE ELEVATION 1" = 1' 7

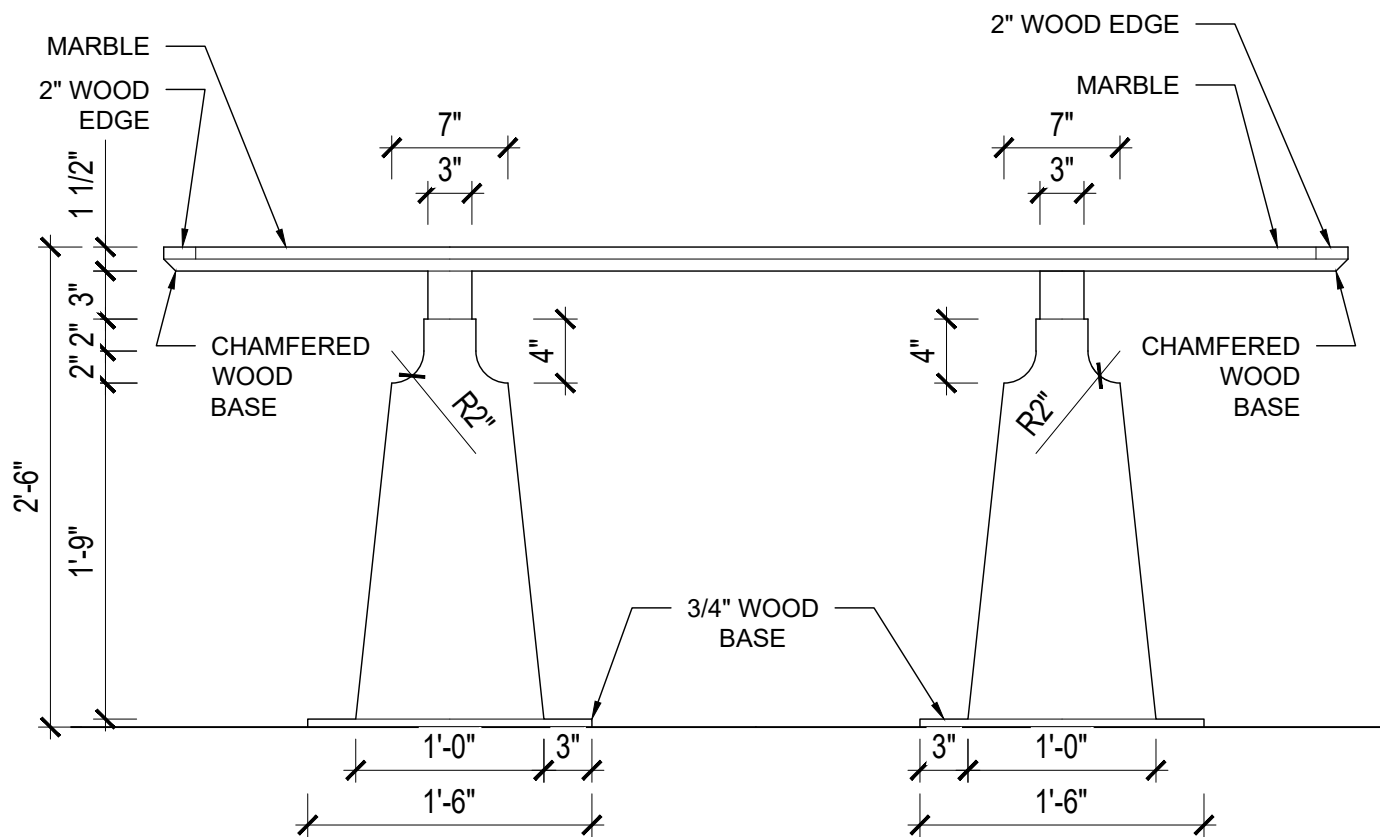

8 PERSON TABLE ELEVATION 1" = 1' 5

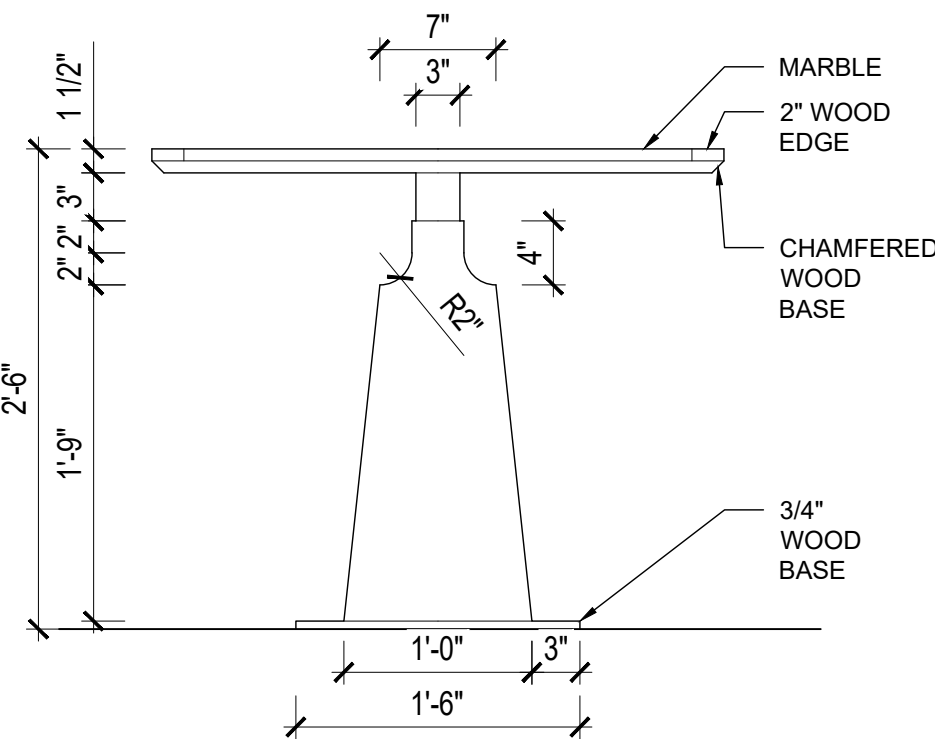

4 PERSON TABLE ELEVATION 1" = 1' 3

SEAL:

REVISIONS:		
NO.	DESCRIPTION:	DATE:
01	CONSTRUCTION DRAWINGS	06/08/2026

DRAWING TITLE:
FURNITURE DTLS

DRAWN BY: ZNA
SCALE: AS NOTED

CHECK BY: ZNA
DATE: 06/08/2026

DRAWING NUMBER:

A-802