


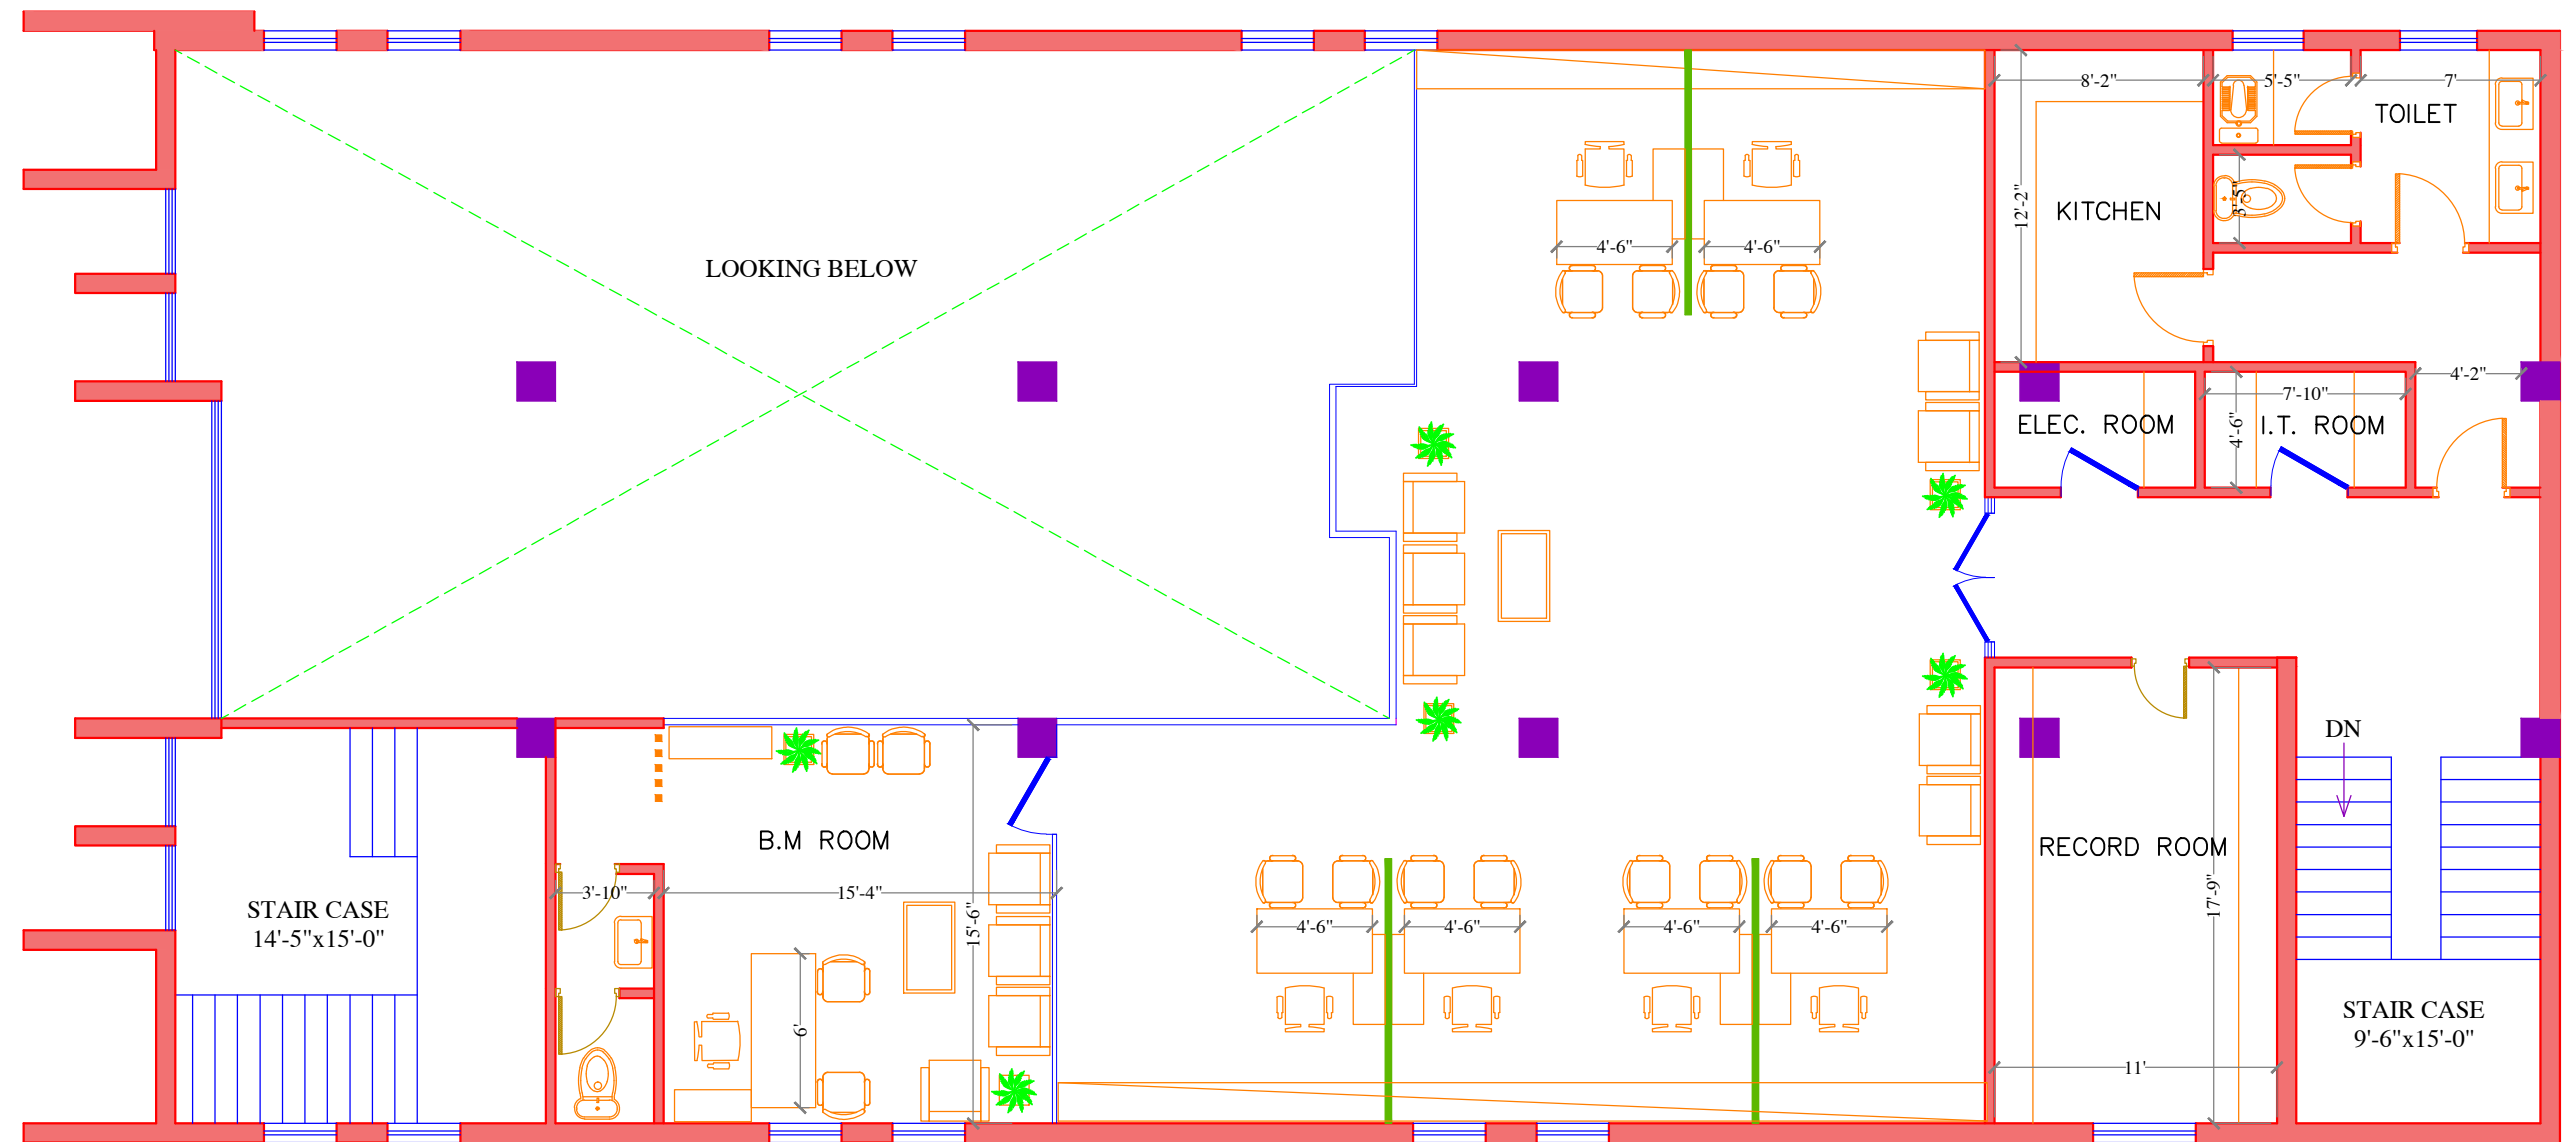

N. B. P

ENGINEERING WING
R . H . Q BUILDING LAHORE

PROJECT

N . B . P MAIN BRANCH NAROWAL
381 R.O SIALKOT

DRAWING TITLE

PROPOSED MEZZANINE
FLOOR PLAN

DATE

02-07-2026

SCALE

N . T . S

DRAWING NO

01

REVISION NO

01

REVISION	COMMENTS
01	
02	
03	
04	

DRAWN BY

ARCHITECT

STAMP

BILAL KHALIL