


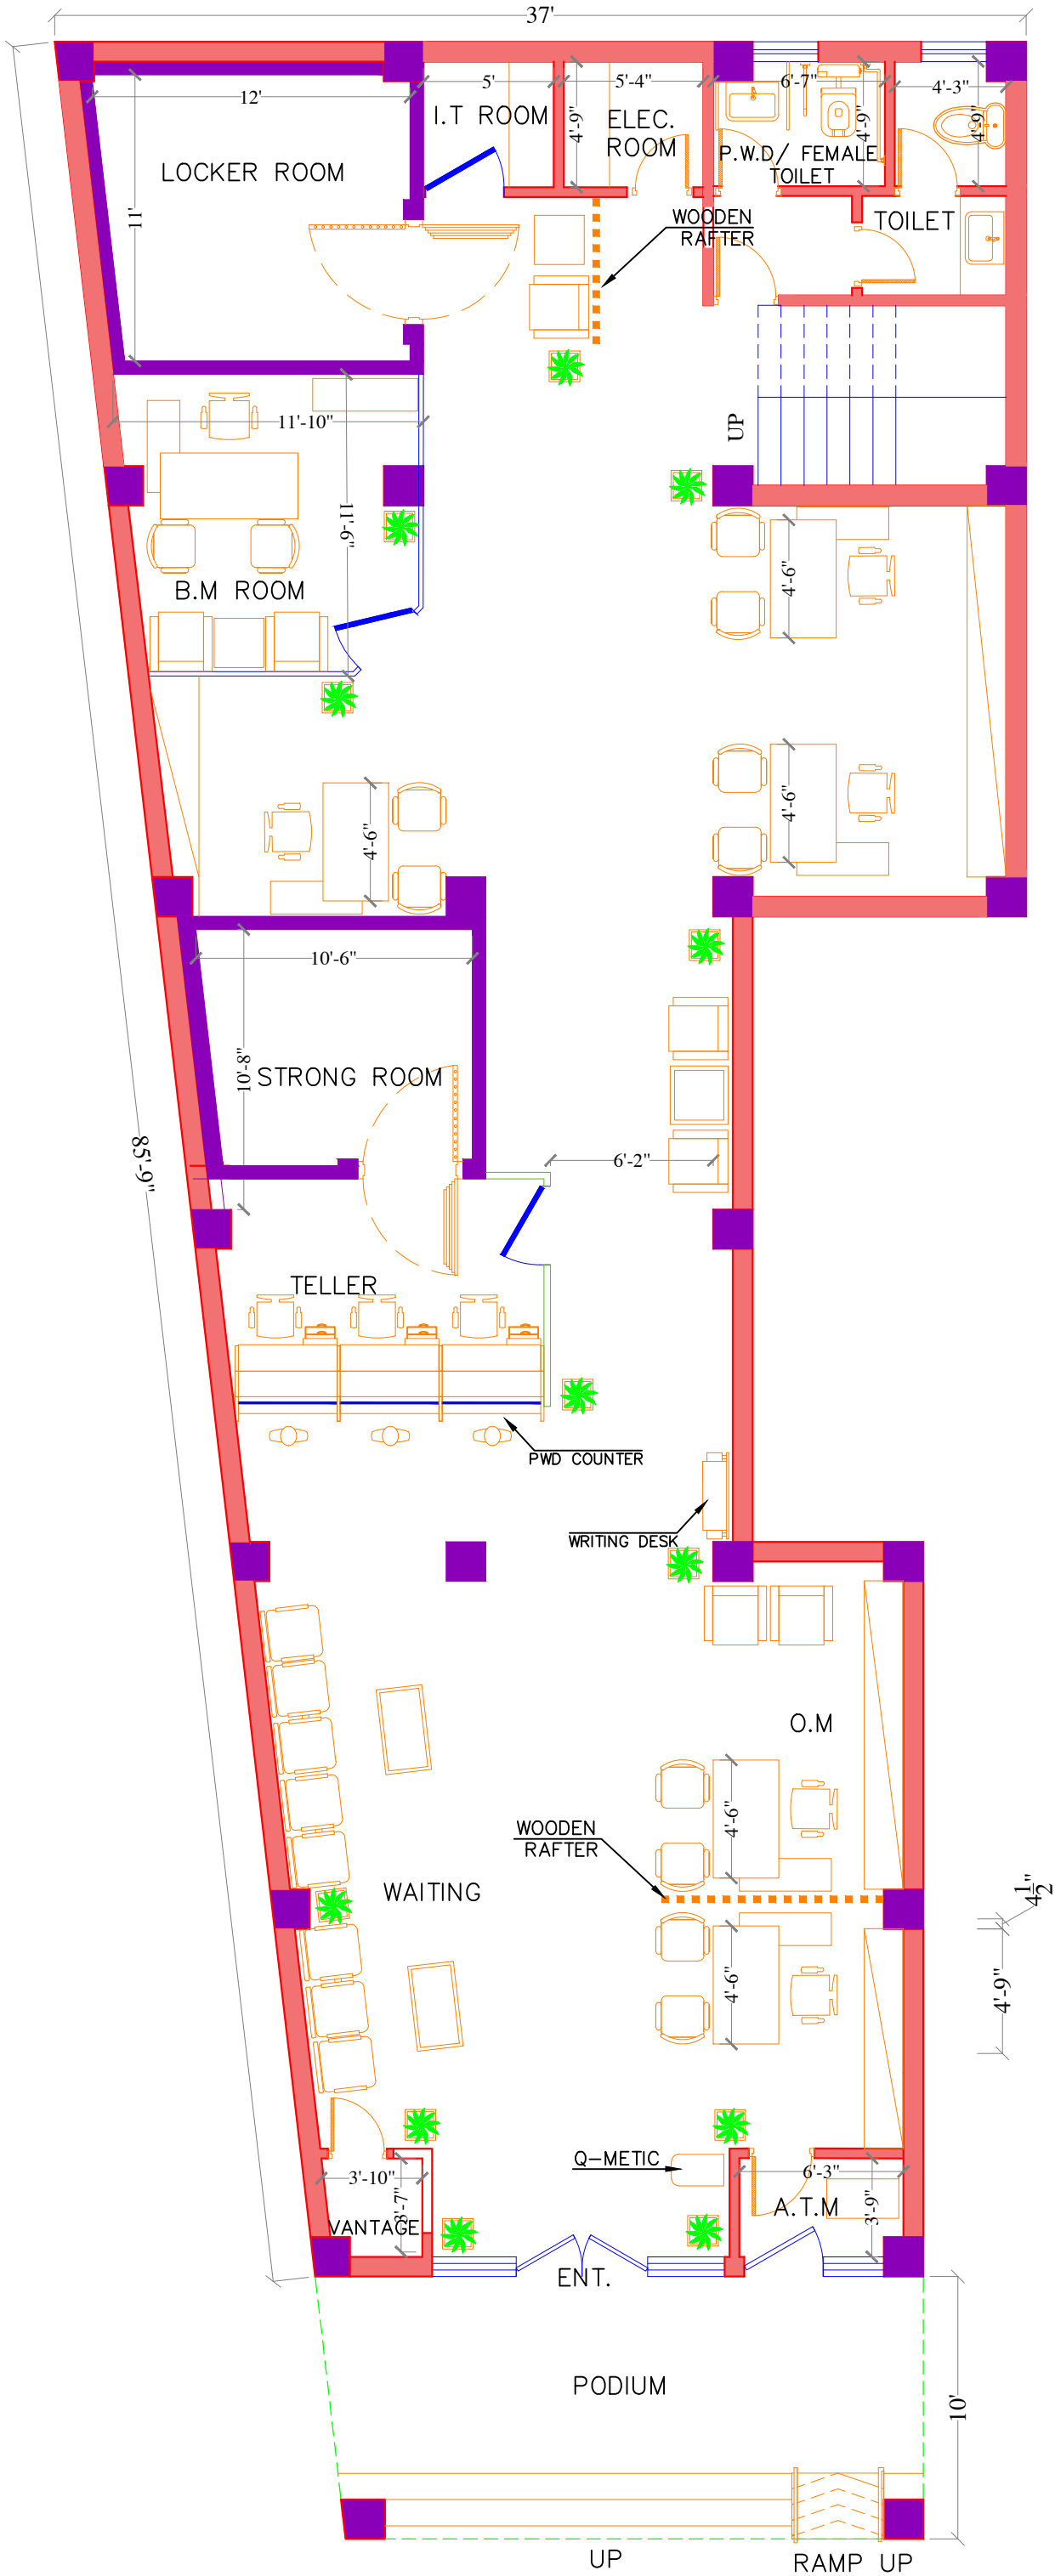

N. B. P

ENGINEERING WING
R . H . Q BUILDING LAHORE

PROJECT

N . B . P MARKET BR.
LAHORE (465) R.O
LAHORE EAST

DRAWING TITLE

PROPOSED GROUND
FLOOR PLAN

DATE

10-07-2026

SCALE

N . T . S

DRAWING NO

REVISION NO

REVISION	COMMENTS
01	
02	
03	
04	
05	
06	
07	

DRAWN BY

ARCHITECT

BILAL KHALIL

APPROVED BY