


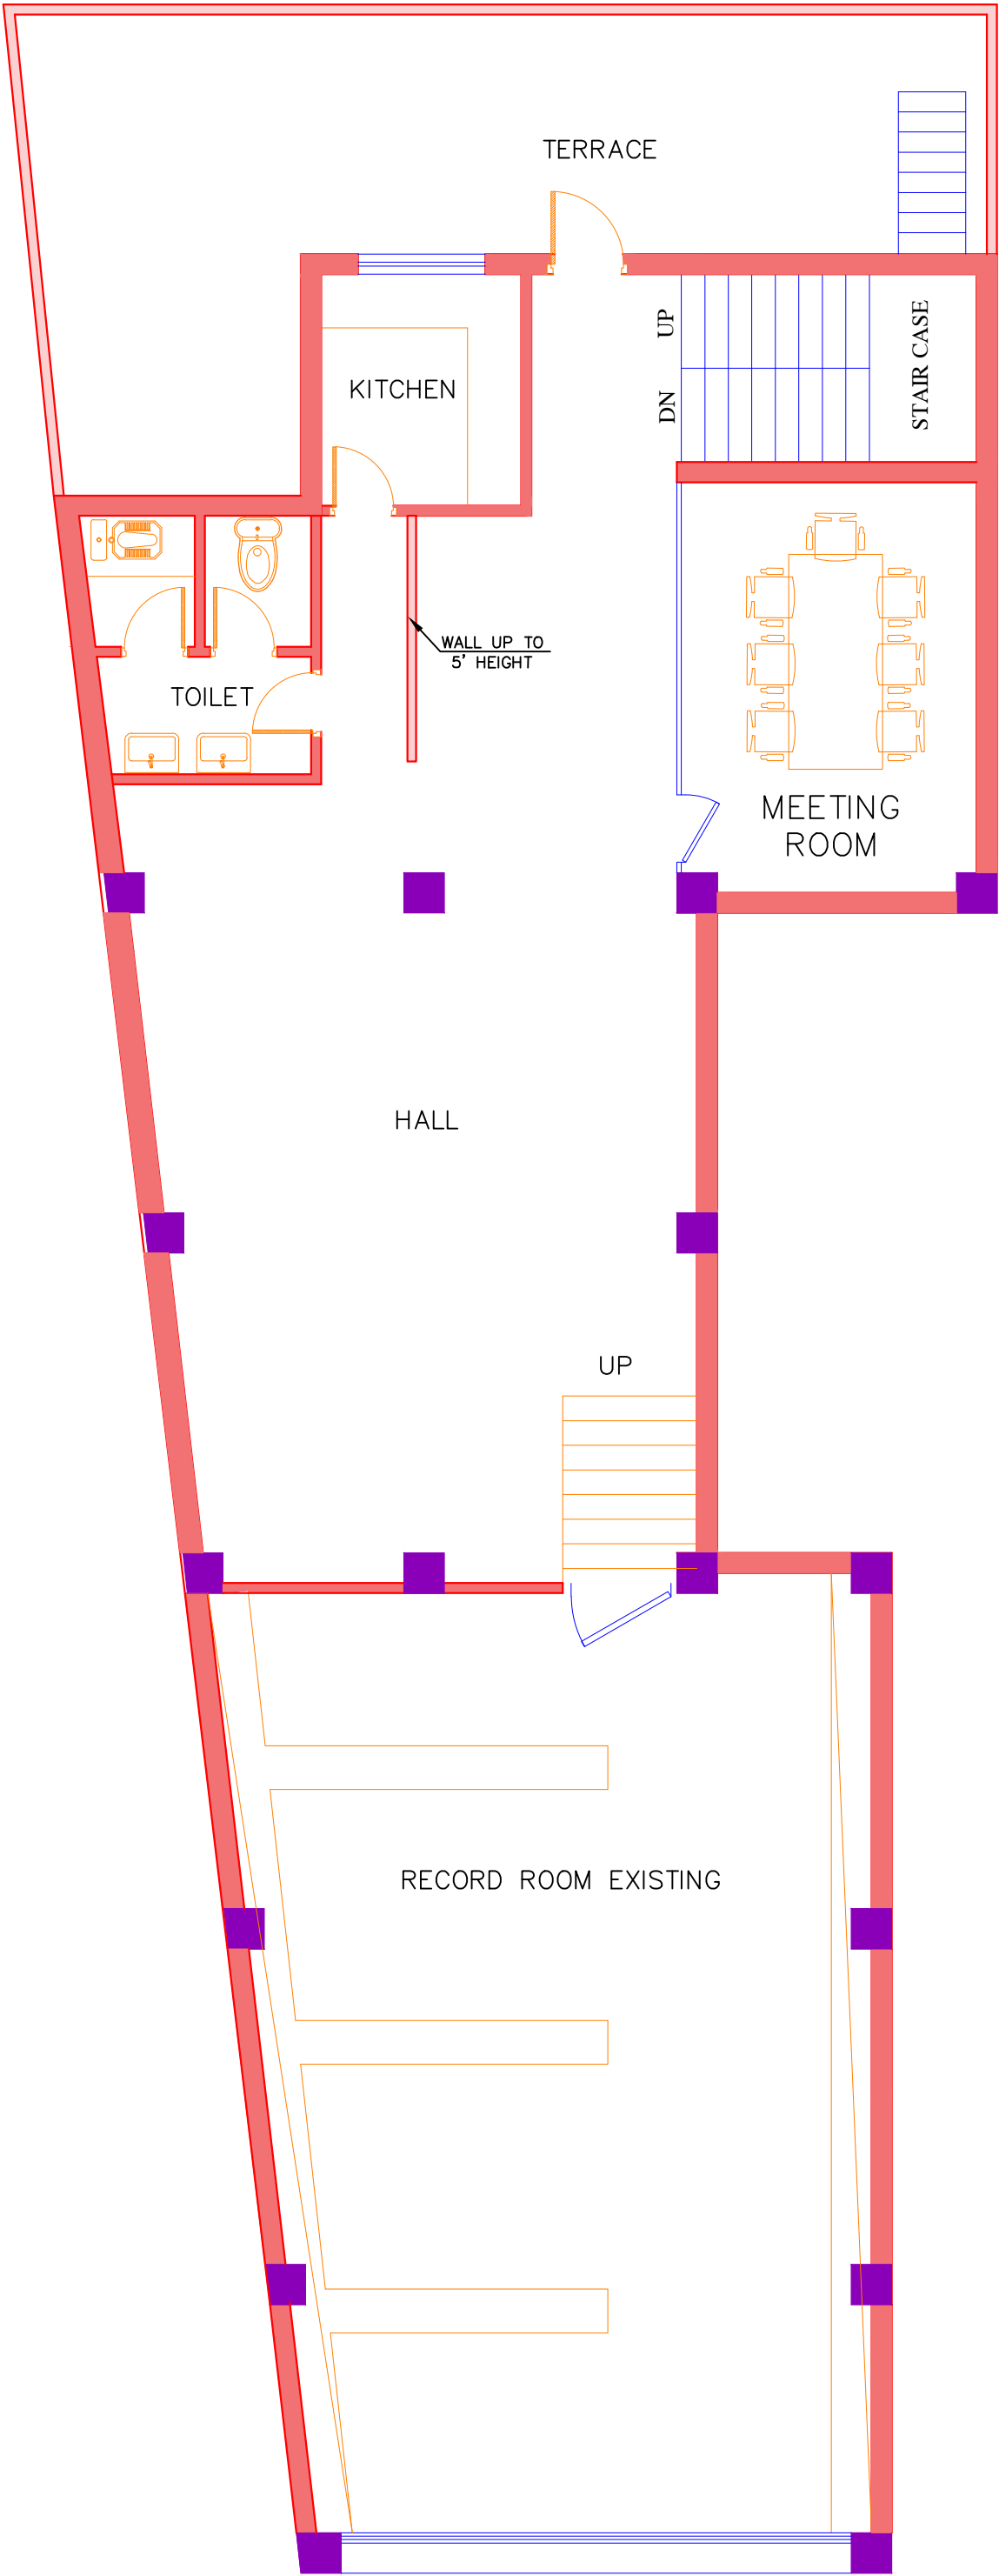

N. B. P
ENGINEERING WING
R . H . Q BUILDING LAHORE

PROJECT
N . B . P S.I.E BRANCH
FAISALABAD (1955) R.O
FAISALABABD

DRAWING TITLE
PROPOSED FIRST
FLOOR PLAN

DATE
09-07-2026

SCALE
N . T . S

DRAWING NO

REVISION NO

REVISION	COMMENTS
01	
02	
03	
04	
05	
06	
07	

DRAWN BY

ARCHITECT

BILAL KHALIL

APPROVED BY