



N. B. P

ENGINEERING WING
R. H. Q BUILDING LAHORE

PROJECT

N. B. P NULLI
BRANCH (1749) R.O
MIANWALI

DRAWING TITLE

PROPOSED GROUND
FLOOR PLAN

DATE

09-07-2026

SCALE

N. T. S

DRAWING NO

REVISION NO


REVISION	COMMENTS
01	
02	
03	
04	
05	
06	
07	

DRAWN BY

ARCHITECT

BILAL KHALIL

APPROVED BY

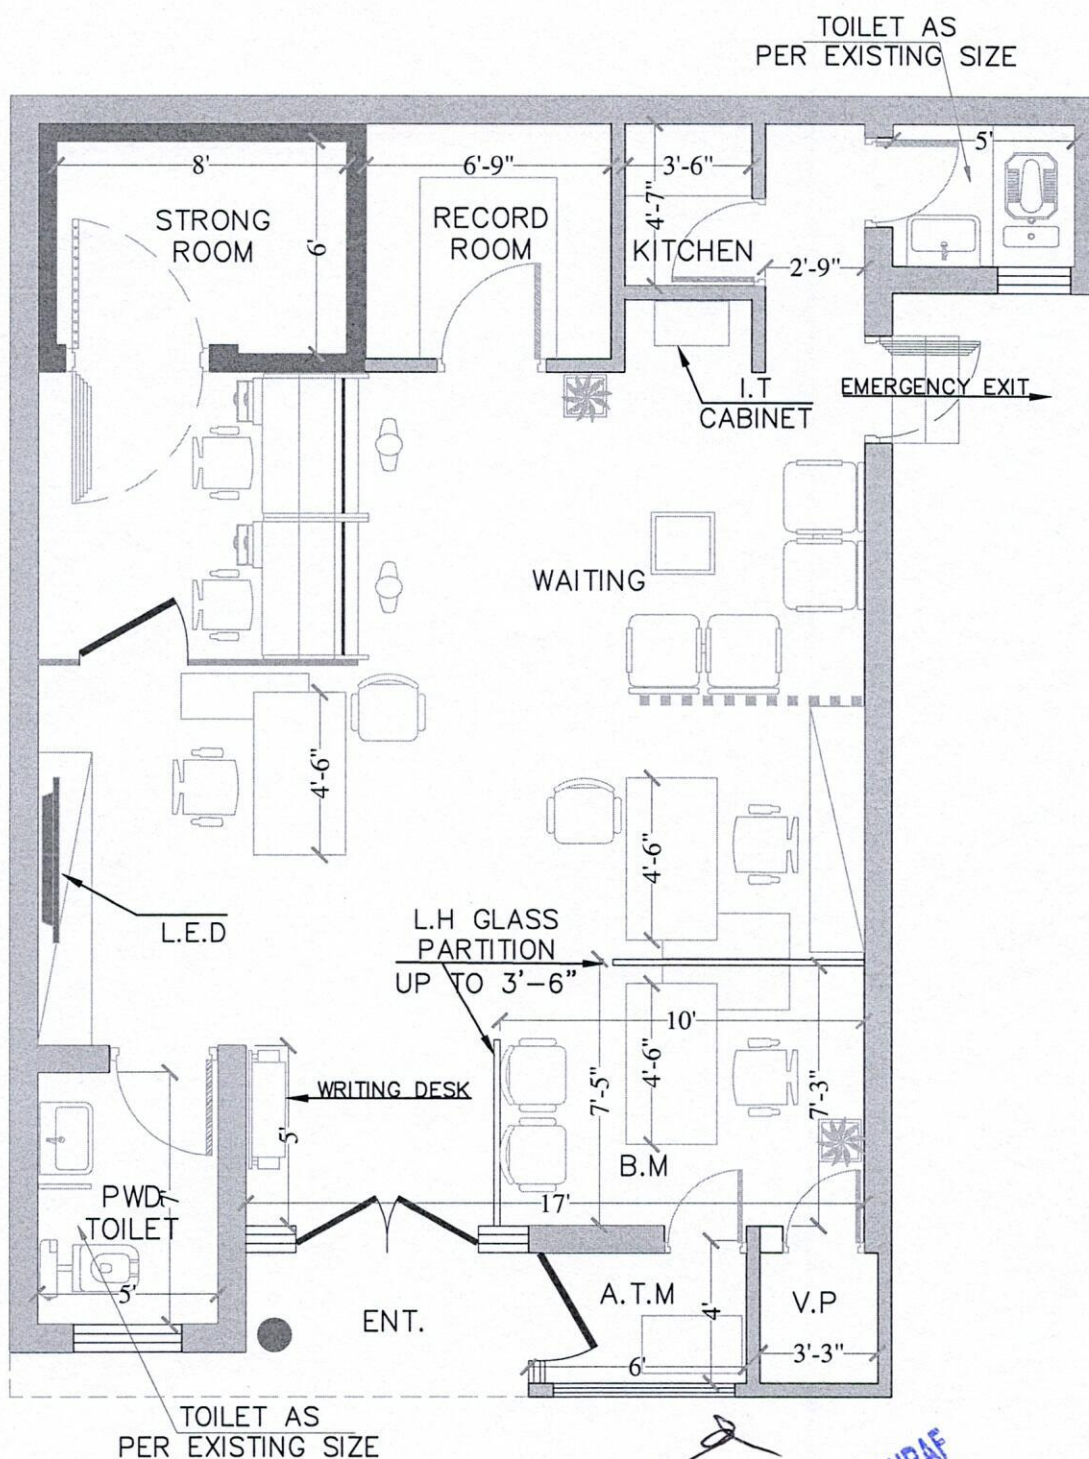

COVERED AREA : 920 S.FT

Agreed
MUHAMMAD SALEEM ASHRAF
SVP / Regional Head
National Bank of Pakistan
Regional Office, Mianwali