


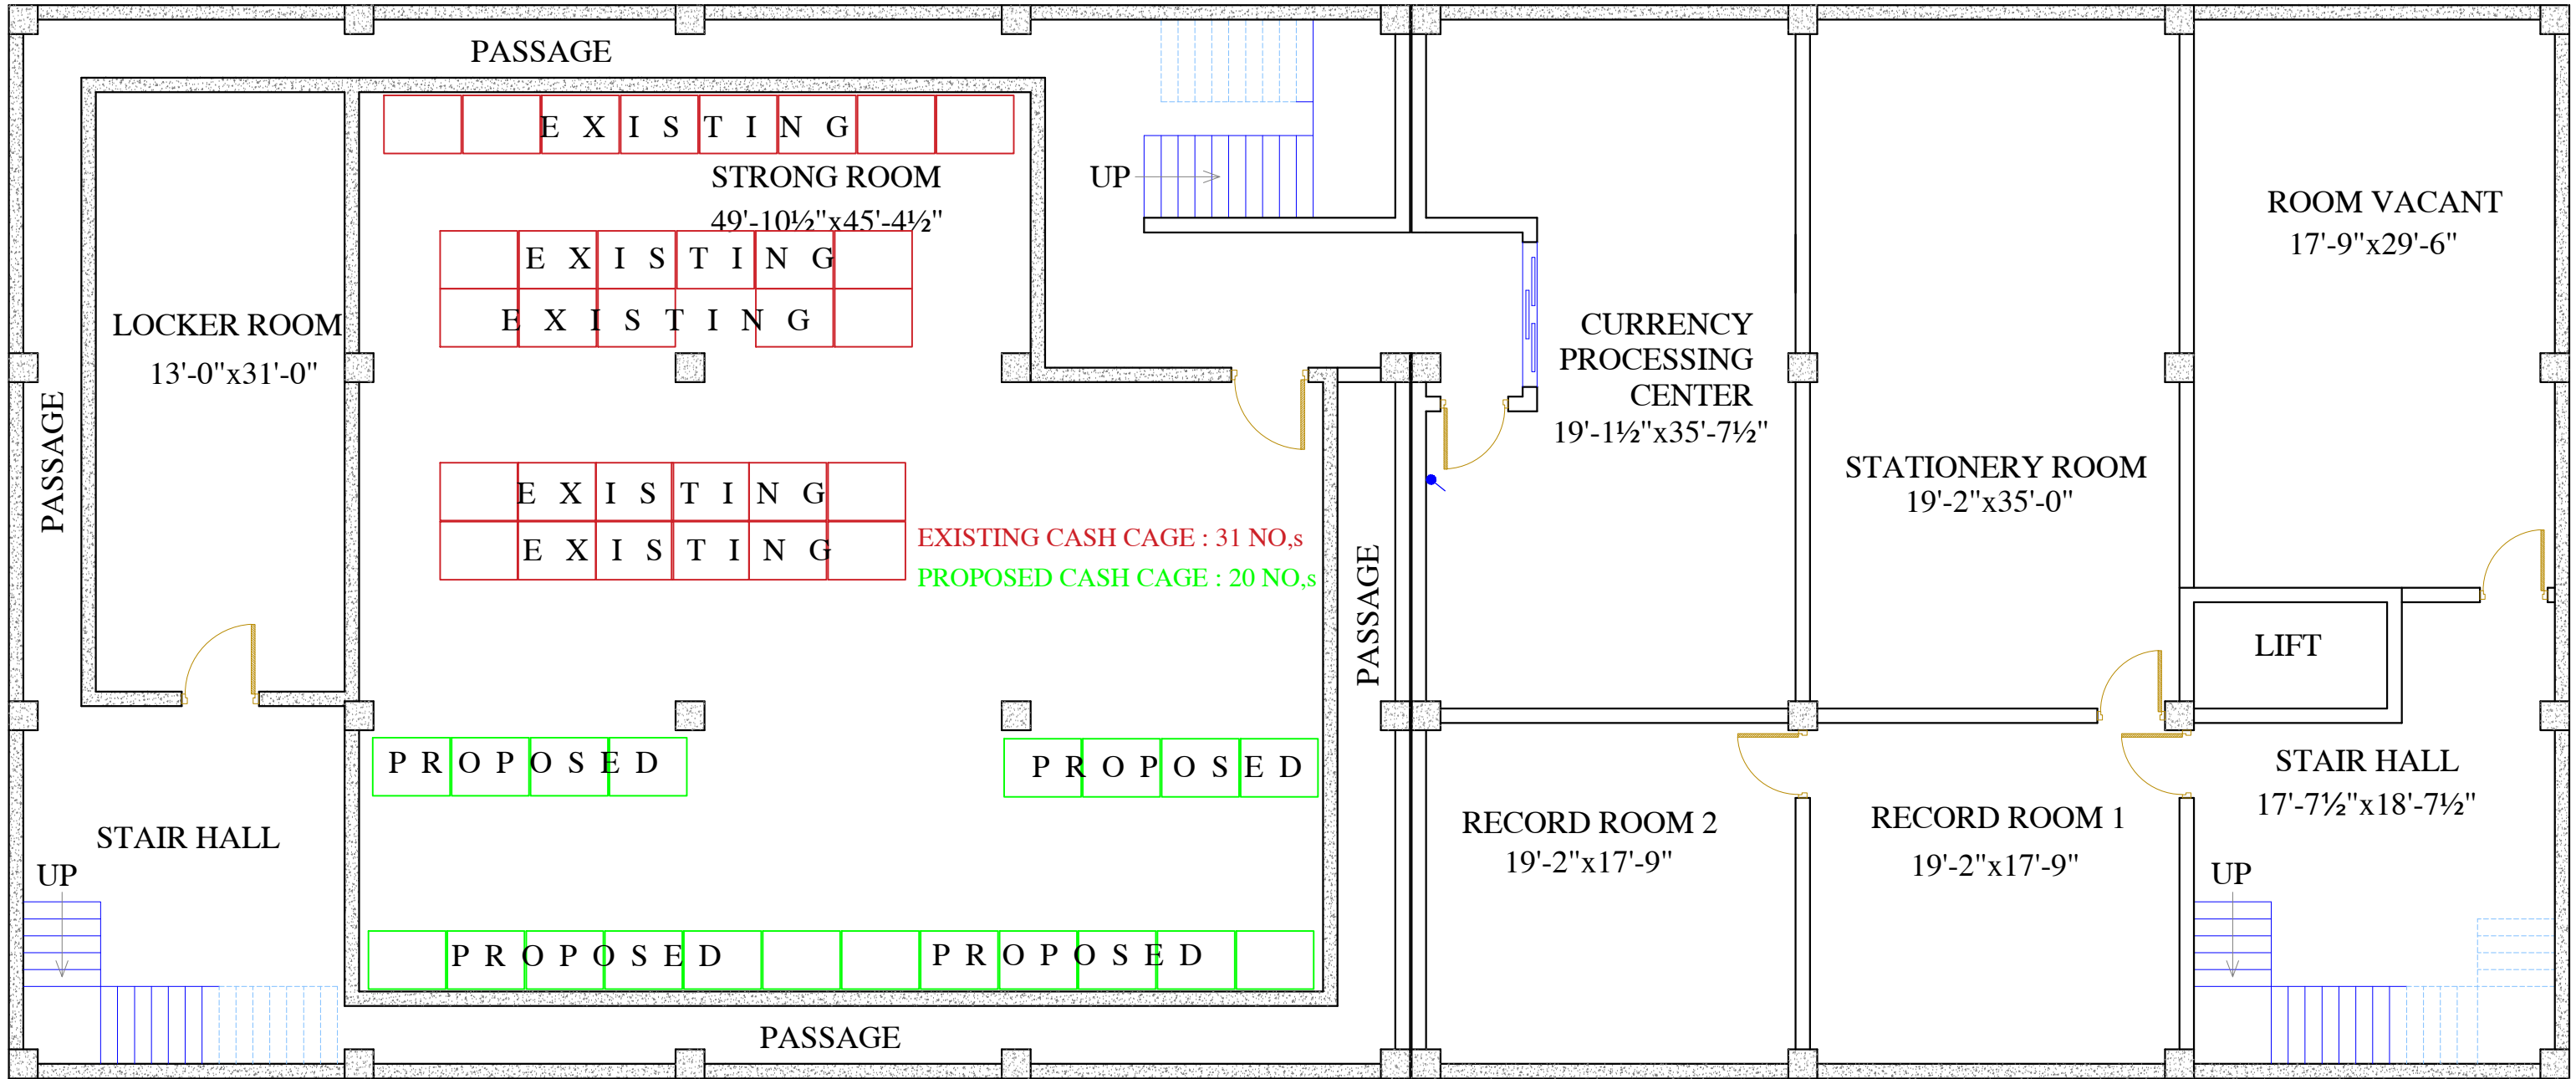

	N. B. P ENGINEERING WING R . H . Q BUILDING LAHORE	PROJECT N . B . P REGIONAL OFFICE GUJRANWALA	DRAWING TITLE EXISTING BASEMENT FLOOR PLAN	DATE 18-02-2024 SCALE N . T . S	DRAWING NO 01 REVISION NO 00	REVISION	COMMENTS	DRAWN BY	STAMP
						01			
						02			
						03			
						04			