

Standard Bidding Document

CONSTRUCTION OF BARRACK ACCOMMODATION FOR 128 ASF PERSONNEL AT SKARDU INT'L AIRPORT (Works)

National

Single Stage-Two Envelope



July 25, 2026

*Islamabad International Airport - Pakistan Airports Authority (PAA), Divisional
Engineer*

*Islamabad International Airport., Islamabad Capital Territory
Phone: +92-345-515-7571, Email: azharali_uet@yahoo.com*

Table of Contents

REQUEST FOR BIDS	1
Instructions to Bidders	3
Bid Data Sheet	31
Bids Data Sheet (BDS)	32
Eligibility Criteria	36
Evaluation Criteria	37
Jobs/Lots	38
Related Services :	39
Work Specifications and Market Rates	40
Scope of Work	106
Price Schedule	107
General Conditions of Contract	109
Special Conditions of Contract	119
Bid Securing Declaration	124
Contract Form	126
Integrity Pact	129
Performance Guarantee Form	131
Annexure	134
Tender Documents	135
BOQ	135
Procurement Forms	136

Past Construction Experiences	1
Contractor's Key Personnel Representative and Their Schedules	1
Financial Resources	1
Past Experience and Completed Contracts	1
Historical Contract Non-Performance, and Pending Litigation and Litigation History	1
Current Contracts and Their Progress	1
Financial Capacity and Net Worth Evaluation Form	1
Average Annual Turnover	1
Additional Forms and Documents	139

REQUEST FOR BIDS

PROCUREMENT OF CIVIL WORKS

1. The **Islamabad International Airport - Pakistan Airports Authority (Pakistan Airports Authority (PAA))** has reserved Funds for the procurement planned for FY **2026-27**. The **Islamabad International Airport - Pakistan Airports Authority (Pakistan Airports Authority (PAA))** intends to apply part of the proceeds of this Fund to cover eligible payments under the contract for the "**CONSTRUCTION OF BARRACK ACCOMMODATION FOR 128 ASF PERSONNEL AT SKARDU INT'L AIRPORT**" with the reference of "**P71534**".

2. The **Islamabad International Airport - Pakistan Airports Authority (Pakistan Airports Authority (PAA))** invites sealed Bids from eligible Bidders for procurement of Works (**CONSTRUCTION OF BARRACK ACCOMMODATION FOR 128 ASF PERSONNEL AT SKARDU INT'L AIRPORT**) described in the bidding documents on **EPADS v2.0**.

3. **Single Stage-Two Envelope** will be used by adopting **Least Cost Based Selection (LCBS)** Technique for the subject procurement, in line with the Public Procurement Rules, 2004 and any Regulations, Regulatory Guides, Procurement Guidelines or Instructions issued by the Authority from time to time.


4. All Bids must be accompanied by a Bid Security amount described in Bid Security Section in Bidding Document in the form of **Pay Order, Banker's Cheque, Call at Deposit**. Or all bids must be accompanied by bid securing declaration in the format specified in the Bidding documents

5. E-Bidding documents, containing detailed terms & conditions, specifications and requirements etc. are available on **e-Pak Acquisition and Disposal System (EPADS)** at **<https://epads.gov.pk/opportunities/federal/procurements/71534>** for all the interested bidders registered on **EPADS v2.0**. Bidders are required to get themselves registered on **EPADS v2.0** to participate in Bidding process.

6. The e-bids, prepared in accordance with the instructions in the e-Bidding documents, must be submitted through **EPADS v2.0** on or before **Monday, August 17, 2026 11:00 AM**. E-bids will be opened by using **EPADS v2.0** on the same day at **Monday, August 17, 2026 11:30 AM**. Manual submission of Bids shall not be entertained. Those vendor who have not yet registered on the new version of **EPADS v2.0**, may register themselves on <https://vendors.epads.gov.pk/>. A tutorial to explain the registration process is available at <https://www.youtube.com/watch?v=MNW6T38v7tc>.

In terms of Rules 48 of Public Procurement Rules, 2004 Grievance Redressal Committee (GRC) is notified for the subject procurement and notification copy is available on the procuring agency's website and on Authority's website at (www.ppra.org.pk).

Islamabad International Airport - Pakistan Airports Authority (Pakistan Airports Authority (PAA)), Divisional Engineer
Islamabad International Airport., Islamabad Capital Territory
+92-345-515-7571
azharali_uet@yahoo.com

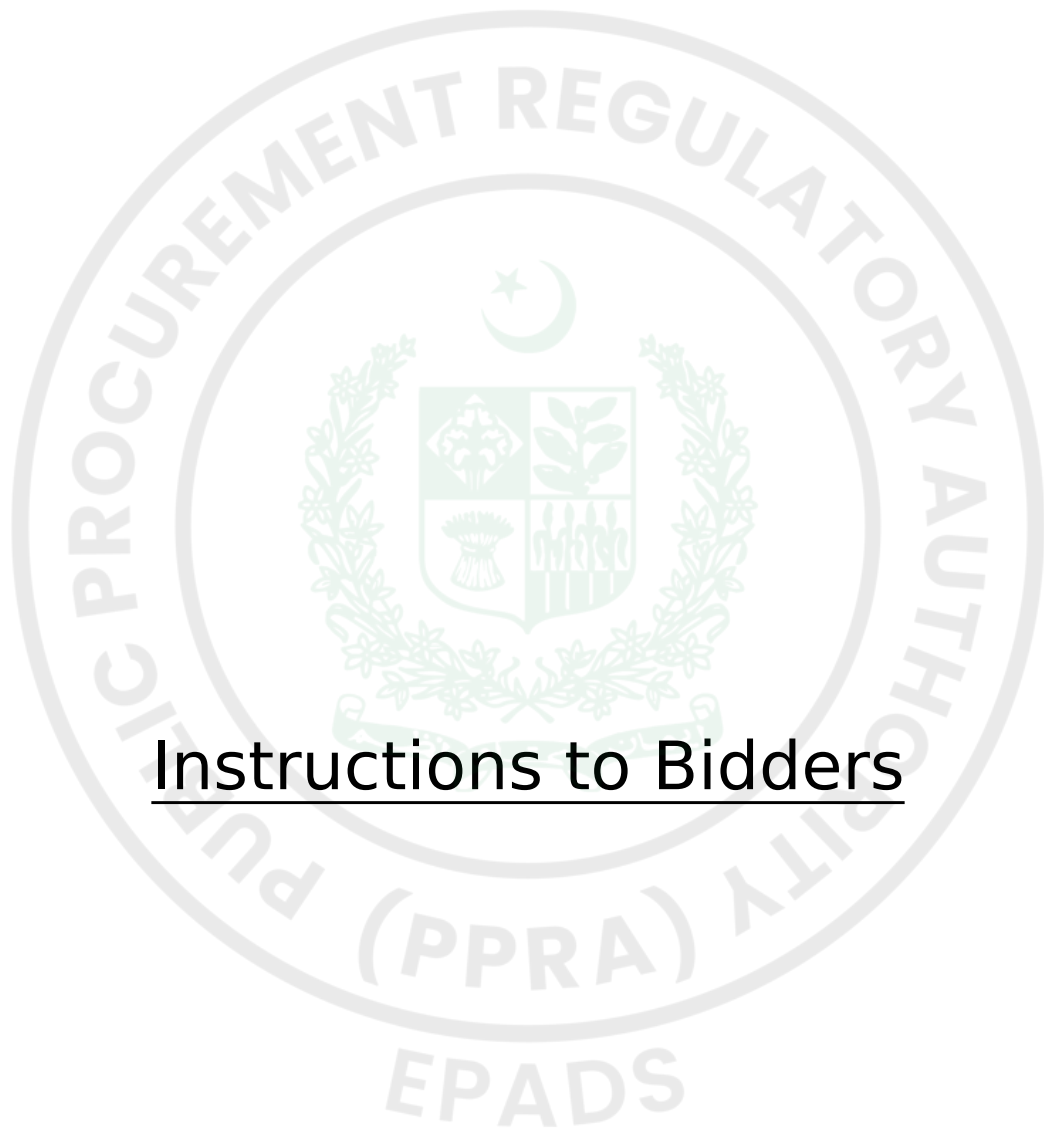

Instructions to Bidders

A. INTRODUCTION

1. Scope of Bid

1.1. The Procuring agency/Employer (PA), as indicated in the Bid Data Sheet (BDS) invites Bids for the execution of Works as specified in the BDS and Section V- Works Requirements. The name, identification, and number of lots (contracts) of this National/ International Competitive Bidding process are specified in the BDS.

2. Source of Funds

2.1. Source of funds as referred in Clause 2 of Bid Data Sheet.

3. Eligible Bidders

3.1. A bidder may be natural person, company or firm or public or semi-public agency of Pakistan or any foreign country, or any combination of them with a formal existing agreement (on Judicial Papers) in the form of a joint venture or consortium. In the case of a joint venture or consortium, all members shall be jointly and severally liable for the execution of the Contract in accordance with the terms and conditions of the Contract. The joint venture or consortium shall nominate a Lead Member as nominated in the BDS, who shall have the authority to conduct all business for and on behalf of any and all the members of the joint venture or consortium during the Bidding process, and in case of award of contract, during the execution of contract. Verifiable copy of the agreement that forms a joint venture, consortium or association shall be required to be submitted as part of the Bid.

Any bid submitted by the joint venture, consortium or association shall indicate the part of proposed contract to be performed by each party and each party shall be evaluated (or post qualified if required) with respect to its contribution only, and the responsibilities of each party shall not be substantially altered without prior written approval of the Procuring Agency and in line with any instructions issued by the Authority.

(The limit on the number of members of JV or Consortium may be prescribed

in BDS, in accordance with the guidelines issued by the PPRA).

3.2. The invitation for bids is open to all prospective bidders subject to any provisions of incorporation or licensing by the respective national/international incorporating agency or statutory body established for that particular trade or business. Procuring agencies shall specify the registration/licensing requirements for the foreign bidder keeping in view the requirement of that business.

3.3. A Bidder shall not have a conflict of interest. All Bidders found to have a conflict of interest shall be disqualified. A Bidders may be considered to have a conflict of interest with one or more parties in this Bidding process, if they:

3.3.1. are associated or have been associated in the past, directly or indirectly with a firm or any of its affiliates which have been engaged by the Procuring agency/Employer to provide consulting services for the preparation of design or technical specifications of the works that are the subject of the bid; or

3.3.2. have controlling shareholders in common; or

3.3.3. receive or have received any direct or indirect subsidy from any of them; or

3.3.4. have the same legal representative for purposes of this Bid; or

3.3.5. have a relationship with each other, directly or through common third parties, that puts them in a position to have access to information about or influence on the bid of another bidder, or influence the decisions of the Procuring agency/Employer regarding this Bidding process; or

3.3.6. Submit more than one bid in this bidding process.

3.4. A Bidder may be ineligible if –

3.4.1. he is declared bankrupt or, in the case of company or firm, insolvent;

3.4.2. payments in favor of the bidder is suspended in accordance with the judgment of a court of law other than a judgment declaring bankruptcy and resulting (in accordance with the national laws) in the total or partial loss of the right to administer and dispose of its property;

3.4.3. the bidder is convicted, by a final judgment of a Court of Law or relevant Professional Statutory Body, of any offence involving professional conduct;

3.4.4. The bidder is debarred/ blacklisted by a national level Procuring agency/Employer and hence debarred due to involvement in corrupt and fraudulent practices, or performance failure or due to breach of bid securing declaration.

3.5. As and when required, bidders shall provide to the Procuring agency/Employer evidence of their eligibility, proof of compliance with the necessary legal requirements to carry out the contract effectively.

3.6. Bidders shall submit proposal relating to the nature, conditions and modalities of sub-contracting wherever the sub-contracting of any elements of the contract is envisaged.

4. Eligible Material and Equipment

4.1. All the material and equipment to be mobilized under the contract shall have their origin in eligible source countries, and all expenditures made under the contract will be limited to such materials and equipment. For this purpose, ineligible countries are stated in the section-IV titled as “Eligible Countries”.

B. BIDDING DOCUMENTS

5. Contents of Bidding Documents

5.1. The scope of Works, bidding procedures, and terms and conditions of the contract are prescribed in the bidding documents. In addition to the Invitation for Bids, the bidding documents which should be read in

conjunction with any addenda issued in accordance with ITB 7.1 include:

Section I -Invitation for Bids

Section II Instructions to Bidders (ITBs)

Section III Bid Data Sheet (BDS)

Section IV Eligible Countries

Section V Evaluation and Qualification Criteria

Section VI Works Requirements Technical Specifications & Schedule of Requirements

Section VII Standard Bidding Forms

Section VIII General Conditions of Contract (GCC)

Section IX Particular Conditions of Contract (PCC)

Section X Contract Forms

5.2. The bidder is expected to examine all instructions, forms, specifications, terms and conditions prescribed in the bidding documents. Failure to furnish all the information required in the bidding documents will be at the bidder's risk and may result in the rejection of his bid.

6. Clarification of Bidding Document, Pre-bid Meeting

6.1. A prospective bidder requiring any clarification of the bidding document may notify the Procuring agency/Employer through EPADS.

6.2. The Procuring agency/Employer shall respond to the request for clarification in accordance with Rule 31 of the Public Procurement Rules 2004.

6.3. Should the Procuring Agency deem it necessary to amend the BIDDING document as a result of a clarification, it shall do so following the procedure under ITB 7.

6.4. If indicated in the BDS, the bidder's designated representative is invited at the bidder's cost to attend a pre-bid meeting at the place, date and time mentioned in the BDS. During this pre-bid meeting, prospective bidders may request clarification of the schedule of requirement, the evaluation criteria or any other aspects of the bidding documents.

6.5. Minutes of the pre-bid meeting, if applicable, including the text of the questions asked by bidders, including those during the meeting (without identifying the source) and the responses given, together with any responses prepared after the meeting will be uploaded on EPADS. Any modification to the bidding documents that may become necessary as a result of the pre-bid meeting shall be made by the Procuring agency/Employer exclusively through the use of an Addendum pursuant to ITB 7. Non-attendance at the pre-bid meeting will not be a cause for disqualification of a bidder.

6.6. The bidder is advised to visit and examine the Site of Works and its surroundings and obtain for itself on its own responsibility all information that may be necessary for preparing the bid and entering into a contract for construction of the Works. The costs of visiting the Site shall be at the bidder's own expense.

6.7. The bidder and any of its authorized personnel will be granted permission by the Procuring agency/Employer to enter upon its premises and lands for the purpose of such visit, but only upon the express condition that the bidder and its personnel will release and indemnify the Procuring agency/Employer from and against all liability in respect thereof, and will be responsible for death or personal injury, loss of or damage to property, and any other loss, damage, costs, and expenses incurred as a result of the inspection.

7. Amendment of Bidding Documents

7.1. The procuring agency may issue notification of any change, addition, modification or deletion in accordance with Rule 23 of the Public Procurement Rules 2004 i.e. Bidding Documents.

7.2. To give prospective bidders reasonable time in which to take an addendum/corrigendum into account in preparing their bids, the Procuring agency/Employer may, at its discretion, extend the deadline for the submission of bids:

Provided that the Procuring agency/Employer shall extend the deadline for submission of bid in pursuance of Rule 27 of the Public Procurement Rules 2004, i.e. Extension of time for submission of bids, if such an addendum is

issued within last three (03) days of the bid submission deadline.

C. PREPARATION OF BIDS

8. Language of Bid

8.1. The bid prepared by the bidder, as well as all correspondence and documents relating to the bid exchanged by the bidder and the Procuring agency/Employer shall be written in the English language unless specified in the BDS. Supporting documents and printed literature furnished by the bidder may be in another language provided they are accompanied by an accurate translation of the relevant pages in the English language unless specified in the BDS, in which case, for purposes of interpretation of the bidder, the translation shall govern.

9. Documents Constituting the Bids

9.1. The Bids prepared by the Bidder shall constitute of all the documents required in the BDS.

10. Documents Establishing Eligibility of Material, Equipment and Works, their Conformity to Bidding Documents

10.1. The bid prepared by the bidder shall constitute the following components: -

10.1.1. Documentary evidence established in accordance with ITB 10 that the material and equipment to be utilized by the Bidder for the executions of works are eligible material and equipment and conform to the Bidding Documents;

10.1.2. Documentary evidence established in accordance with ITB 11 that the bidder has been authorized to carry out the Construction works;

10.1.3. Documentary evidence established in accordance with ITB 11 that the bidder is eligible and/or qualified for the subject bidding process;

10.1.4. Form of Bid and Bid Prices completed in accordance with ITB 12 and 13;

10.1.5. Completed schedules as required, including priced Bill of Quantities in accordance with ITB 13.

10.1.6. Technical Proposal completed in all aspects in accordance with ITB-15.

10.1.7. Bid security or Bid Securing Declaration furnished in accordance with ITB 17;

10.1.8. Any other document required in the BDS.

10.2. In addition to the requirements, bids submitted by a JV shall include a copy of the Joint Venture Agreement entered into by all members. Alternatively, a letter of intent to execute a Joint Venture Agreement in the event of a successful bid shall be signed by all members and submitted with the bid, together with a copy of the proposed Agreement.

10.3. The bidder shall furnish, as part of its bid, all those documents establishing the eligibility in conformity to the terms and conditions specified in the bidding documents for all material, equipment and works which the bidder proposes to execute.

10.4. The documentary evidence of conformity of the material, equipment and works to the Bidding Documents may be in the form of literature, drawings, and data, and shall consist of:

10.4.1. a detailed description of the work methodology, approach, schedule and resources to be mobilized at site;

10.4.2. an item-by-item commentary on the Procuring agency/Employer's Technical Specifications demonstrating substantial responsiveness of the material, equipment and works to those specifications, or a statement of deviations and exceptions to the provisions of the Technical Specifications;

10.4.3. any other procurement specific documentation requirement as stated in the BDS.

10.5. The required documents and other accompanying documents must be in English. In case any other language than English is used the pertinent translation into English shall be attached to the original version.

11. Documents Establishing Eligibility and Qualification of the Bidder

11.1. The bidder shall furnish, as part of its bid, all those documents establishing the bidder's eligibility to participate in the bidding process and/or its qualification to perform the contract if its bid is accepted.

11.2. The documentary evidence of the bidder's eligibility to bid shall establish to the satisfaction of the Procuring agency/Employer that the bidder, at the time of submission of its bid, is from an eligible country as defined in Section-IV titled as "Eligible Countries".

11.3. The documentary evidence of the bidder's qualification to perform the contract if its bid is accepted shall establish to the satisfaction of Procuring agency/Employer that:

11.3.1. The bidder has the financial and technical capability necessary to perform the Contract, meets the qualification criteria specified in Section-V, Evaluation and Qualification Criteria and BDS.

11.3.2. In the case of a bidder not doing business within Pakistan, the bidder is or will be (if awarded the contract) represented by a local bidder (Joint Venture) in accordance with the PEC works bylaws, and in case of award of works such foreign firm is required to participate in the execution of works to carry out its obligations as prescribed in the Conditions of Contract and /or Technical Specifications.

11.3.3. That the bidder meets the qualification criteria listed in Section-V, Evaluation and Qualification Criteria and BDS.

12. Forms of Bid

12.1. The Bidder shall fill the Form of Bids furnished in the bidding documents. The Bids Form must be completed without any alterations to its format and no substitute shall be accepted.

13. Bid Prices

13.1. The bid prices quoted by the bidder in the Standard bid Forms, Bill of Quantities and in the Price Schedules shall conform to the requirements specified below or exclusively mentioned hereafter in the bidding documents.

13.2. The bidder shall fill in rates and prices for all items of the Works described in the Bill of Quantities. If a Price Schedule shows items listed but not priced, their prices shall be construed to be included in the prices of other items in the Bill of Quantities and will not be paid for separately by the Procuring agency/Employer.

13.3. Items not listed in the Price Schedule shall be assumed not to be included in the bid, and provided that the bid is still substantially responsive in their absence or due to their nominal nature, the corresponding average price of the respective item(s) of the remaining substantially responsive bidder(s) shall be construed to be the price of those missing item(s):

Provided that:

13.3.1. where there is only one (substantially) responsive bidder, or

13.3.2. where there is provision for alternate proposals and the respective items are not listed in the other bids,

The Procuring agency/Employer may fix the price of missing items in accordance with market survey, and the same shall be considered as final price.

13.4. The Bid price to be quoted in the Form of Bid in accordance with ITB 12 shall be the total price of the bid.

13.5. Unless otherwise specified in the BDS and the Contract, the rates and prices quoted by the bidder are subject to adjustment during the performance of the Contract in accordance with the provisions of the

Conditions of Contract.

13.6. If so specified in ITB 1.1, bids may be invited for individual lots (contracts) or for any combination of lots (packages).

13.7. Prices quoted by the Bidder shall be fixed during the bidder's performance of the contract and not subject to variation on any account. A bid submitted with an adjustable price will be treated as non-responsive and shall be rejected, pursuant to ITB 27, unless otherwise price adjustment is permissible under Conditions of the Contract.

13.8. All duties, taxes, and other levies payable by the Contractor under the Contract, or for any other cause, as of the date twenty-eight (28) days prior to the deadline for submission of bids, shall be included in the rates and prices and the total bid price submitted by the bidder.

14. Currencies of Bid and Payment

14.1. Prices shall be quoted in Pakistani Rupees unless otherwise specified in the BDS. Comparison of bids and tie of bid shall be treated in accordance with the Rule 30(2) of Public Procurement Rules, 2004.

15. Documents Comprising the Technical Proposal

15.1. The bidder shall furnish a Technical Proposal including a statement of work methods, equipment, personnel, schedule and any other information as stipulated in Section VII – Standard Bid Forms, in sufficient detail to demonstrate the adequacy of the bidder's proposal to meet the work requirements and the completion time.

16. Bid Validity Period

16.1. Bids shall remain valid for the period specified in the BDS after the bid submission deadline prescribed by the Procuring agency/Employer. A bid valid for a shorter period shall be rejected by the Procuring agency/Employer as non-responsive. The period of bid validity will be determined from the complementary bid securing instrument i.e. the expiry period of bid security or bid securing declaration as the case may be.

16.2. Under exceptional circumstances, prior to the expiration of the initial Bids/Bid validity period, the Procuring Agency may request the Bidders' consent to an extension of the period of validity of their Bids/Bid. Such request for extension of the period of bid validity shall be carried out in accordance with Rule 26 of the Public Procurement Rules, 2004.

17. Bid Security or Bid Securing Declaration

17.1. Pursuant to ITB 11.1 unless otherwise specified in the BDS, the bidder shall furnish as part of its bid, a Bid Security in accordance with Rule 25 of the Public Procurement Rules, 2004 in the amount and currency specified in the BDS or Bid Securing Declaration as specified in the BDS in the format provided in Section VII (Standard Bidding Forms).

In case Procuring agency/Employer is inviting bids in lots / packages, the bidder shall be required to submit his bid security against the respective lot/package for which he is submitting his bid.

Until the development of functionality of auto verification of financial instrument in EPADS, the scanned copy of bid security or bid securing declaration, as the case may be, shall be uploaded on E-PADS whereas the original instrument to be submitted to the procuring agency before closing of bid submission deadline,

17.2. The Bid Security shall be denominated in the local currency or in another freely convertible currency, and it shall be in the form specified in the **BDS** which shall be in any of the following:

17.2.1. A bank guarantee, an irrevocable letter of credit issued by a Scheduled bank in the form provided in the Bidding Documents or another form acceptable to the Procuring agency/Employer and valid for twenty-eight (28) days beyond the end of the validity of the Bid. This shall also apply if the period for Bid Validity is extended. In either case, the form must include the complete name of the bidder;

17.2.2. A cashier's or certified cheque; or

17.2.3. Another security as indicated in the **BDS**.

17.3. The Bid Security or Bid Securing Declaration shall be in accordance with the Form of the Bid Security or Bid Securing Declaration included in Section VII (Standard Bidding Forms) or another form approved by the Procuring agency/Employer prior to the bid submission.

17.4. The Bid Security shall be payable promptly upon written demand by the Procuring agency/Employer in case any of the conditions listed in ITB 17.9 are invoked.

17.5. Any bid not accompanied by a Bid Security or Bid Securing Declaration in accordance with ITB 17.1 or 17.3 shall be rejected by the Procuring agency/Employer and shall be declared as non-responsive bid, pursuant to ITB 27.

17.6. Unsuccessful bidders' Bid Security will be discharged or returned as promptly as possible, however in no case later than thirty (30) days after the expiration of the period of Bid Validity prescribed by the Procuring agency/Employer pursuant to ITB 16. The Procuring agency/Employer shall make no claim to the amount of the Bid Security, and shall promptly return the Bid Security document, after whichever of the following that occurs earliest:

17.6.1. The expiry of the Bid Security;

17.6.2. The entry into force of a procurement contract and the provision of a performance security (or guarantee), for the performance of the contract if such a security (or guarantee), is required by the Bidding documents;

17.6.3. The rejection by the Procuring agency/Employer of all Bids;

17.6.4. The withdrawal of the bid prior to the deadline for the submission of bids, unless the bidding documents stipulate that no such withdrawal is permitted.

17.7. The successful bidder's Bid Security will be discharged upon the bidder signing the contract pursuant to ITB 40, or furnishing the performance security (or guarantee), pursuant to ITB 41.

17.8. The Bid Security may be forfeited or the Bid Securing Declaration executed:

17.8.1. if a Bidder:

17.8.1.1. Withdraws its Bid during the period of Bid Validity as specified by the Procuring agency/Employer, and referred by the bidder on the Form of Bid except as provided for in ITB 16.2; or

17.8.2. In the case of a successful bidder, if the bidder fails:

17.8.2.1. to sign the contract in accordance with ITB 40; or

17.8.2.2. to furnish performance security (or guarantee) in accordance with ITB 41.

17.9. In case of Bid Security issued by the foreign bank is allowed by the Procuring agency/Employer, the same should be counter guaranteed by a corresponding bank in Pakistan. Furthermore, in case of joint venture, it should be in the name of Joint venture to ensure joint responsibility. In case the JV is not legally constituted at the time of bid submission, the bid security or bid securing declaration shall be in the names of all future members as named in the letter of bid.

18. Withdrawal of Bids

18.1. Before bid submission deadline, any bidder may withdraw, substitute, or modify its bid after it has been submitted by sending a written notice, duly signed by an authorized representative, and the corresponding must accompany the respective written notice.

19. Format and Signing of Bid

19.1. The Bidder shall prepare and submit Bids through EPADS with due diligence after carefully reading all the terms and condition before bid submission deadline.

D. SUBMISSION OF BIDS

20. Submission of Bids through EPADS v2.0

20.1. All bids shall be submitted through EPADS v2.0.

21. Deadline for Submission of Bids

21.1. All bids shall be received through **EPADS v2.0** not later than bid submission deadline as specified in the **BDS**.

21.2. The Procuring agency/Employer may, under exceptional circumstances and at its discretion, extend the deadline for the submission of bids, pursuant to Rule 27 of the Public Procurement Rules, 2004. Extension of Time for submission of bid, by amending the Bidding Documents in accordance with ITB 7, in which case all rights and obligations of the Procuring agency/Employer and bidders previously subject to the deadline will thereafter be subject to the new deadline.

22. Substitution and Modification of bids

22.1. A bidder may substitute or modify his bid after it has been submitted, provided that written notice of the substitution or modification of the bid, is received by the Procuring agency/Employer prior to the deadline for submission of bids.

22.2. Revised bid may be submitted after the substitution or modification made in the original bid in accordance with the provisions referred in **ITB 18**.

E. OPENING AND EVALUATION OF BIDS

23. Opening of Bids

23.1. The Procuring Agency will open bids in accordance with Rule 28 of the Public Procurement Rules, 2004 and as specified in the BDS.

24. Confidentiality

24.1. Information relating to the examination, clarification, evaluation and comparison of bids and recommendation of contract award shall not be disclosed to bidders or any other persons not officially concerned with such process until the time of the announcement of the respective evaluation report.

25. Clarification of Bids

25.1. Clarification of Bidding Documents shall be carried out in accordance with Rule 31 of the Public Procurement Rules, 2004.

25.2. The alteration or modification in the bid which in any case affect the following parameters will be considered as a change in the substance of a bid:

- 25.2.1. evaluation & qualification criteria;
- 25.2.2. required scope of work;
- 25.2.3. contract price;
- 25.2.4. all securities requirements;
- 25.2.5. tax requirements;
- 25.2.6. terms and conditions of bidding documents.
- 25.2.7. change in the ranking of the bidder

26. Preliminary Examination of Bids

26.1. Prior to the detailed evaluation of bids, the Procuring agency/Employer will determine whether each bid:

- 26.1.1. meets the eligibility criteria defined in **ITB 3** and **ITB 4**;
- 26.1.2. has been prepared as per the format and contents defined by the Procuring agency/Employer in the bidding documents;
- 26.1.3. has been properly signed;

26.1.4. is accompanied by the required securities; and

26.1.5. is substantially responsive to the requirements of the bidding documents.

The Procuring agency/Employer's determination of a bid's substantial responsiveness will be based on the contents of the bid itself.

26.2. A substantially responsive Bid is one which conforms to all the terms, conditions, and specifications of the Bidding Documents, without material deviation or reservation. A material deviation or reservation is one that: -

26.2.1. affects in any substantial way the scope, quality, or performance of the Works;

26.2.2. limits in any substantial way, inconsistent with the bidding documents, the Procuring agency/Employer's rights or the bidders' obligations under the Contract; or

26.2.3. if rectified, would affect unfairly the competitive position of other bidders presenting substantially responsive bids.

26.3. The Procuring agency/Employer will confirm that the documents and information specified under ITB 9, 10 and 11 have been provided in the bid. If any of these documents or information is missing, or is not provided in accordance with the Instructions to Bidders, the bid shall be rejected.

26.4. The Procuring agency/Employer may waive-off any minor informality, nonconformity, or irregularity in a bid which does not constitute a material deviation, provided such waiver does not prejudice or affect the relative ranking of any Bidder.

Explanation: A minor informality, non-conformity or irregularity is one that is merely a matter of form and not of substance. It also pertains to some immaterial defect in a Bid or variation of a bid from the exact requirements of the invitation that can be corrected or waived without being prejudicial to other bidders. The defect or variation is immaterial when the effect on quantity, quality, or delivery is negligible when contrasted with the total cost or scope of the works. The Procuring agency/Employer either shall give the bidder an opportunity to cure any deficiency resulting from a minor

informality or irregularity in a bid or waive the deficiency, whichever is advantageous to the Procuring agency/Employer. Examples of minor informalities or irregularities include failure of a bidder to –

26.4.1. Submit the number of copies of signed bids required by the invitation;

26.4.2. Furnish required information concerning the number of its employees;

26.4.3. the firm submitting a bid has formally adopted or authorized, before the date set for opening of bids, the execution of documents by typewritten, printed, or stamped signature and submits evidence of such authorization and the bid carries such a signature.

26.5. Provided that a Technical Bid is substantially responsive, the Procuring agency/Employer may request the bidder to submit the necessary information or documentation, within a reasonable period of time, to rectify nonmaterial nonconformities or omissions in the Technical Bid related to documentation requirements. Requesting information or documentation on such nonconformities shall not be related to any such aspect of the technical Proposal linked with the ranking of the bidders. Failure of the bidder to comply with the request may result in the rejection of its bid.

26.6. Provided that a Technical Bid is substantially responsive, the Procuring agency/Employer shall rectify quantifiable nonmaterial nonconformities or omissions related to the Financial Proposal. To this effect, the Bid Price shall be adjusted, for comparison purposes only, to reflect the price of the missing or nonconforming item or component.

26.7. If a bid is not substantially responsive, it will be rejected by the Procuring agency/Employer and may not subsequently be evaluated for complete technical responsiveness.

27. Examination of Terms and Conditions; Technical Evaluation

27.1. The Procuring agency/Employer shall examine the bid to confirm that all terms and conditions specified in the **GCC** and the **PCC** have been

accepted by the bidder without any material deviation or reservation.

For this purpose:

“Deviation” means departure from the requirements specified in the Bidding Document.

“Reservation” means setting of limiting conditions or withholding from complete acceptance of the requirements specified in the Bidding Document.

27.2. The Procuring agency/Employer shall evaluate the technical aspects of the bid submitted in accordance with ITB 30, to confirm that all requirements specified in Section VI – Works Requirement, Technical Specifications of the Bidding Documents have been met without material deviation or reservation.

27.3. If after the examination of the terms and conditions and the technical evaluation, the Procuring agency/Employer determines that the bid is not substantially responsive in accordance with ITB 27, it shall reject the bid.

28. Correction of Arithmetic Errors

28.1. Bids determined to be substantially responsive will be checked for any arithmetic errors. Errors will be corrected as follows: -

28.1.1. if there is a discrepancy between unit prices and the sub-total price that is obtained by multiplying the unit price and quantity, the unit price shall prevail, and the sub-total price shall be corrected, unless in the opinion of the Procuring agency/Employer there is an obvious misplacement of the decimal point in the unit price, in which the total price as quoted shall govern and the unit price shall be corrected;

28.1.2. if there is an error in a total corresponding to the addition or subtraction of sub-totals, the sub-totals shall prevail, and the total shall be corrected; and

28.1.3. where there is a discrepancy between the amounts in figures and in words, the amount in words will govern.

28.1.4. Where there is discrepancy between grand total of price schedule and amount mentioned on the Form of Bid, the amount referred in Price Schedule shall be treated as correct subject to elimination of other errors.

28.2. The amount stated in the Bid will, be rectified by the Procuring agency/Employer in accordance with the above procedure for the correction of errors and, with, the concurrence of the bidder, shall be considered as binding upon the bidder. If the bidder does not accept the corrected amount, its bid shall be rejected after forfeiture of Bid Security or execution of the Bid Securing Declaration, as the case may be, in accordance with **ITB 41.3**.

29. Conversion to Single Currency

29.1. The unit rates and the prices shall be quoted by the bidder entirely in Pak rupees. A bidder expecting to incur expenditures in other currencies for inputs to the Works from outside the Procuring agency/Employer's country (referred to as the "Foreign Currency Requirements") shall indicate the same in the letter of bid-financial proposal. The proportion of the Bid Price (excluding Provisional Sums) needed by him for the payment of such Foreign Currency Requirements either (i) entirely in the currency of the Bidder's home country or, (ii) at the bidder's option, entirely in Pak rupees provided always that a bidder expecting to incur expenditures in a currency or currencies other than those stated in (i) and (ii) above for a portion of the foreign currency requirements, and wishing to be paid accordingly, shall indicate the respective portions in his bid. Comparison of bids quoted in different currencies and conversion of bids into a single currency shall be carried out in accordance with Rule 30(2) of the Public Procurement Rules, 2004.

30. Evaluation of Bids

30.1. The Procuring agency/Employer shall evaluate and compare only the bids determined to be substantially responsive, pursuant to **ITB 27**.

30.2. In evaluating the Technical Proposal of each Bid, the Procuring agency/Employer shall use the criteria and methodologies listed in the BDS

and in terms of works requirement. No other evaluation criteria or methodologies shall be permitted.

30.3. The Procuring agency/Employer's evaluation of a bid will take into account:

30.3.1. the bid price, excluding provisional sums and the provision, if any, for contingencies in the summary bill of quantities, but including day work items, where priced competitively;

30.3.2. converting the amount resulting from applying above, if relevant, to a single currency in accordance with ITB 29;

30.4. The estimated effect of the price adjustment provisions of the Conditions of Contract, applied over the period of execution of the Contract, shall not be taken into account in bid evaluation.

30.5. If these bidding documents allow bidders to quote separate prices for different lots, and the award to a single bidder of multiple lots, the methodology of evaluation to determine the lowest evaluated lot combinations in the Form of Bid, is specified in the **BDS**.

30.6. If the bid, which results in the Evaluated Bid Price (Successful Bid), is seriously unbalanced or front loaded in the opinion of the Employer, the Employer may require the Bidder to produce detailed price analyses for any or all items of the Bill of Quantities, to demonstrate the internal consistency of those prices with the construction methods and schedule proposed. After evaluation of the price analyses, taking into consideration the schedule of estimated Contract payments, the Employer may require that the amount of the performance security be increased at the expense of the Bidder to a level sufficient to protect the Employer against financial loss in the event of default of the successful Bidder under the Contract.

Explanation:

"Unbalanced" or "front-loaded" bids consist of deliberately submitting bids with artificially high prices or unit rates for the early stages of a construction project, offset by artificially low prices or unit rates for the later stages of the project, to improve the contractor's cash flow.

31. Domestic Preference

31.1. If the **BDS** so specifies, the Procuring agency/Employer will grant a margin of preference to the domestic contractor in line with the rules, regulations, regulatory guides or instructions issued by the Authority from time to time.

32. Determination of Successful Bid

32.1. The Procuring agency/Employer shall compare the evaluated bids in accordance with the predefined bidding procedure, of all substantially responsive bids to determine the Successful bidder.

33. Qualification of Bidder

33.1. The Procuring agency/Employer shall determine to its satisfaction whether the bidder is substantially responsive and whose bid is declared as Successful bid either continues to meet (if prequalification applies) or meets (if post-qualification applies) the qualifying criteria specified in Evaluation and Qualification Criteria.

Note: In case of international bidding, the parameters for incorporation or licensing within Pakistan may be fulfilled as part of post qualification.

33.2. The determination shall be based upon an examination of the documentary evidence of the bidder's qualifications submitted by the bidder, pursuant to **ITB 11**.

33.3. Prior to contract award, the Procuring agency/Employer will verify that the successful bidder (including each member of a JV) is not blacklisted/debarred. The Procuring agency/Employer will conduct the same verification for each sub-contractor proposed by the successful bidder.

34. Sub-Contractors

34.1. The bidder shall provide details regarding any specialized sub-contractor to the Procuring agency/Employer. In case change of sub-contractors, the bidder shall promptly notify the Procuring agency/Employer and obtain approval for replacement of sub-contractors.

34.2. Bidders may propose sub-contracting up to the percentage of total value of contracts or the volume of works as specified in the **BDS**.

35. **Abnormally Low Financial Bid**

35.1. A procuring Agency may reject abnormally low bids. The decision of the Procuring agency/Employer to reject a bid and reasons for the decision shall be recorded in the procurement proceedings and promptly communicated to the bidder concerned. Moreover, the Procuring agency/Employer shall not incur any liability solely by rejecting abnormally bid

Guidance for Procuring agency/Employer:

An abnormally low bid means, in the light of the Procuring agency/Employer's estimate and of all the bids submitted, the bid appears to be abnormally low by not providing a margin for normal levels of profit. In order to identify the Abnormally Low Bid (ALB) following approaches can be considered to minimize the scope of subjectivity:

35.1.1. Comparing the bid price with the cost estimate;

35.1.2. Comparing the bid price with the bids offered by other bidders submitting substantially responsive bids; and

35.1.3. Comparing the bid price with prices paid in similar contracts in the recent past either government- or development partner-funded.

35.2. The Procuring agency/Employer will determine to its satisfaction whether the bidder that is selected as having submitted the successful bid is qualified to perform the contract satisfactorily, in accordance with the criteria listed in **ITB 11**

35.3. The determination will take into account the bidder's financial and technical capabilities. It will be based upon an examination of the documentary evidence of the bidder's qualifications submitted by the bidder, pursuant to **ITB 11**, as well as such other information as the Procuring agency/Employer deems necessary and appropriate. Factors not included in these bidding documents shall not be used in the evaluation of the bidders' qualifications.

35.4. Procuring agency/Employer may seek “Certificate for Independent Price Determination” from the bidder and the results of reference checks may be used in determining award of contract.

Explanation: The Certificate shall be furnished by the bidder. The bidder shall certify that the price is determined keeping in view of all the essential aspects such as raw material, its processing, value addition, optimization of resources due to economy of scale, transportation, insurance and margin of profit etc.

35.5. An affirmative determination will be a prerequisite for award of the contract to the bidder. A negative determination will result in rejection of the bidder’s bid, in which event the Procuring agency/Employer will proceed to the next ranked bidder to make a similar determination of that bidder’s capabilities to perform satisfactorily.

F. AWARD OF CONTRACT

36. **Criteria of Award**

36.1. Subject to **ITB 36 and 37**, the Procuring agency/Employer will award the Contract to the bidder whose bid has been determined to be substantially responsive to the bidding documents and who has been declared as Successful Bidder, provided that such bidder has been determined to be:

36.1.1. eligible in accordance with the provisions of **ITB 3**;

36.1.2. is determined to be qualified to perform the Contract satisfactorily;
and

36.1.3. Successful negotiations have been concluded, if any.

37. **Negotiations**

37.1. The Committee of the Procuring agency/Employer may negotiate with the Most Advantageous Bidder relating to the following areas:

37.1.1. a minor alteration to the technical (drawings, design technical specifications) details of the statement of works;

37.1.2. Methodology, work plan, staffing in view to streamline the work;

37.1.3. a minor amendment to the Particular conditions of Contract;

37.1.4. finalizing payment arrangements;

37.1.5. clarifying details that were not apparent or could not be finalized at the time of Bidding;

37.2. Where negotiation fails to result into an agreement, the Procuring agency/Employer may invite the next ranked bidder for negotiations. Where negotiations are commenced with the next ranked bidder, the Procuring agency/Employer shall not reopen earlier negotiations.

38. Procuring agency's Right to reject All Bids

38.1. The procuring agency has the right to reject all bids in accordance with Rule 33 of the Public Procurement Rules, 2004. However, the Authority (i.e. **PPRA**) may call from the Procuring agency/Employer the justification of those grounds.

39. Notification of Award

39.1. The procuring agency shall announce and publish the evaluation result in accordance with Rule 35 of the Public Procurement Rules, 2004.

39.2. Where no complaints have been lodged, the bidder whose bid has been accepted will be notified of the award by the Procuring agency/Employer prior to expiration of the bid validity period through EPADS. However, the Procuring agency/Employer shall not award any procurement contract at least for five (05) days after the announcement of final evaluation report. The notification letter (herein after and in the condition of the contract and contract form called "Letter of Acceptance" will specify the sum that the Procuring agency/Employer will pay the successful bidder in consideration for the execution and completion of the

works as prescribed by the Contract (hereinafter and in the Contract called the "Contract Price).

39.3. The notification of award will constitute the formation of the Contract, subject to the bidder furnishing the Performance Security (or guarantee) in accordance with **ITB 41** and signing of the contract in accordance with **ITB 40**.

39.4. Upon the successful bidder's furnishing of the performance security (or guarantee) pursuant to **ITB 41**, the Procuring agency/Employer will promptly notify each unsuccessful bidder, the name of the successful bidder and the Contract amount and will discharge the Bid Security or Bid Securing Declaration of the bidder(s) pursuant to **ITB 17**.

40. Signing of Contract

40.1. Promptly after notification of award, Procuring agency/Employer shall send the successful bidder the draft agreement, incorporating all terms and conditions as agreed by the parties to the contract.

40.2. Immediately after the Redressal of grievance by the **GRC**, and after fulfillment of all conditions precedent of the Contract Form, the successful bidder and the Procuring agency/Employer shall sign the contract.

40.3. Where no formal signing of a contract is required, work order issued to the bidder shall be construed to be the contract.

41. Performance Security (or Guarantee)

41.1. After the receipt of the Letter of Acceptance, the successful bidder, within the specified time, shall deliver to the Procuring agency/Employer a Performance Guarantee in the amount and in the form stipulated in the BDS and PCC, denominated in the type and proportions of currencies in the Letter of Acceptance and in accordance with the Conditions of Contract.

41.2. If the Performance Guarantee is provided by the successful bidder and it shall be in the form specified in the BDS which shall be in any of the following:

41.2.1. certified cheque, cashier's or manager's cheque, or bank draft;

41.2.2. irrevocable letter of credit issued by a scheduled bank of Pakistan or in the case of an irrevocable letter of credit issued by a foreign bank, the letter shall be confirmed or authenticated by a scheduled bank of Pakistan;

41.2.3. bank guarantee confirmed by a reputable local bank or, in the case of a successful foreign bidder, bonded by a foreign bank; or

41.2.4. surety bond callable upon demand issued by any reputable surety or insurance company.

Any Performance Guarantee submitted shall be enforceable in Pakistan.

41.3. Failure of the Most Advantageous Bidder to comply with the requirement of **ITB 40** shall constitute sufficient grounds for the annulment of the award and forfeiture of the Bid Security or declare blacklisted (in case bid securing declaration is submitted) in which event the Procuring agency/Employer may make the award to the next most advantageous bidder or reinitiate the procurement process afresh (as a case may be).

42. **Advance Payment**

42.1. Advance payment will be provided to the bidder in percentage and in the manner as agreed by the both parties in terms of Conditions of the Contract.

42.2. The Procuring agency/Employer will provide an advance payment as stipulated in the Conditions of Contract, subject to a maximum amount, as stated and/or Conditions of the Contract. The advance payment request shall be accompanied by an advance payment security (guarantee) in the form provided in Section X. For the purpose of receiving the advance payment, the bidder shall make and estimate of, and include in its bid, the expenses that will relate to the purchase of equipment, machinery, materials, and on the engagement of labor during the first month beginning with the date of the Procuring agency/Employer's "**Notice to Commence**" as specified in the **PCC**.

43. General Performance of the Bidders

43.1. The Procuring agency/Employer reserves the right to obtain information regarding performance of the bidders on their previously awarded contracts / works. The Procuring agency/Employer may seek information / report from the previous employer for consideration. However, the Procuring agency/Employer shall incorporate such parameters in the evaluation criteria and accordingly decide the fate of the bid submitted.

44. Corrupt & Fraudulent Practices

44.1. Procuring agencies (including beneficiaries of Government funded projects and procurement) as well as Bidders/Suppliers/Contractors under Government financed contracts, observe the highest standard of ethics during the procurement and execution of such contracts, and will avoid to engage in any corrupt and fraudulent practices.

G. GRIEVANCE REDRESSAL & COMPLAINT REVIEW MECHANISM


45. Grievance Redressal

45.1. Grievance Redressal shall be carried out in accordance with Rule 48 of the Public Procurement Rules, 2004 i.e. Redressal of grievances by the procuring agency and "Redressal of Grievances Regulations 2021".

H. MECHANISM OF BLACKLISTING

46. Mechanism of Blacklisting

46.1. The Procuring agency/Employer shall proceed Blacklisting of Bidders/Contractors in accordance with Rule 19 of the Public Procurement Rules, 2004 i.e. Blacklisting and "Blacklisting and Debarment of Bidders or Contractors Regulations 2024.

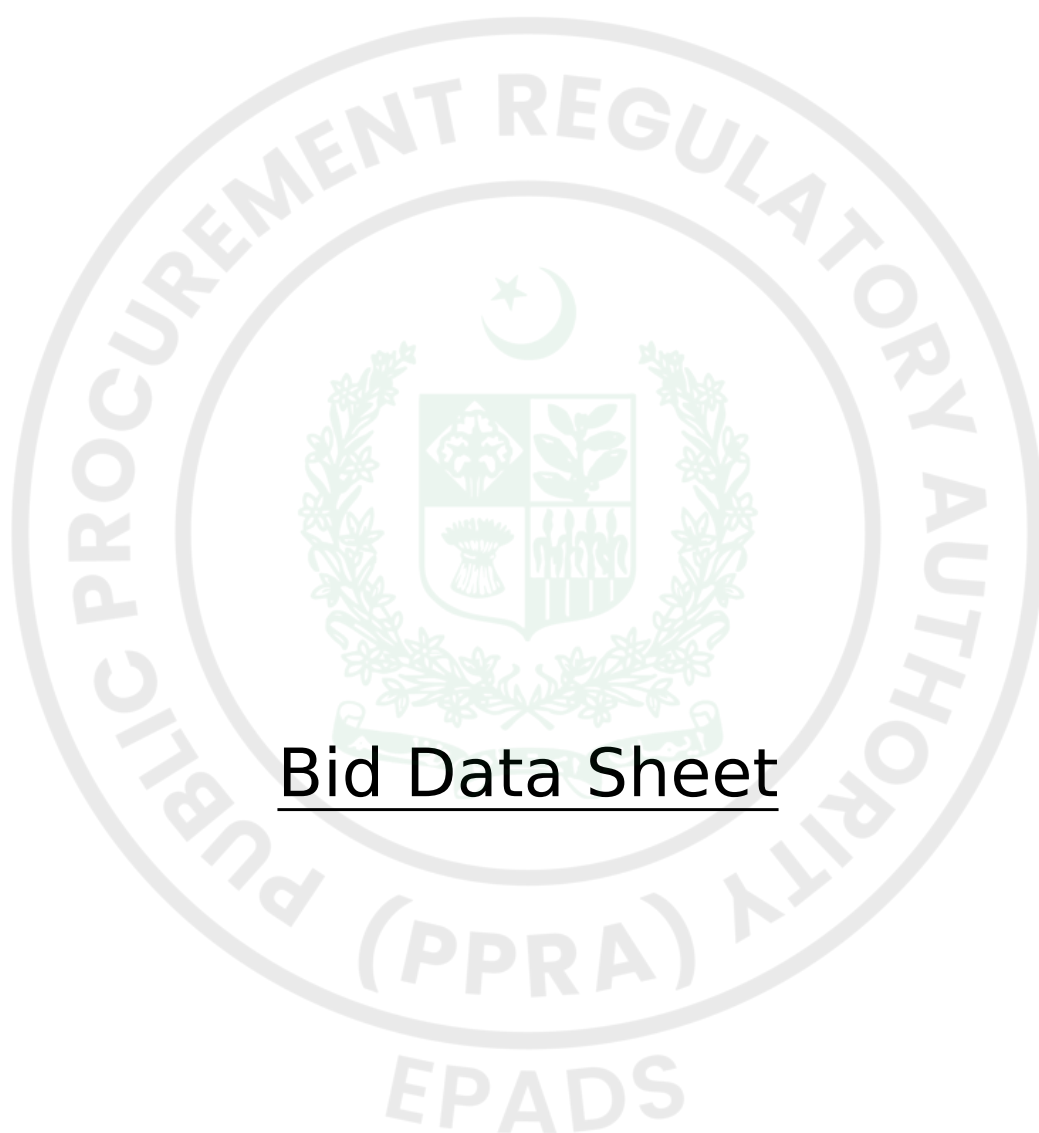

Bid Data Sheet

Bids Data Sheet (BDS)

The following specific data for the procurement of Goods to be procured shall complement, supplement, or amend the provisions in the Instructions to Bidders (ITB). Whenever there is a conflict, the provisions herein shall prevail over those in ITB.

BDS Clause Number	ITB Number	Amendments of, and Supplements to, Clauses in the Instruction to Bidders
A. Introduction		
1	1.1	Name of Procuring Agency: Islamabad International Airport - Pakistan Airports Authority (Pakistan Airports Authority (PAA)) The subject of procurement is: CONSTRUCTION OF BARRACK ACCOMMODATION FOR 128 ASF PERSONNEL AT SKARDU INT'L AIRPORT Expected commencement date: Thursday, October 1, 2026
2.	2.1	Financial year for the operations of the Procuring Agency: 2026-27 Name and identification number of the Contract: P71534
3.	3.1	JV/Consortium or Association Allowed: Yes Number of JV/Consortium Members: 3
B. Bidding Documents		

4.	6.2 & 6.4	The Bidders may seek clarifications through EPADS v2.0 : Clarification Date: Tuesday, August 4, 2026
5.	7.2	Any addendum, in case issued, shall be published on Islamabad International Airport - Pakistan Airports Authority (Pakistan Airports Authority (PAA)) website and on EPADS v2.0 .
C. Preparation of Bids		
6.	8.1	List of documents required along with the bid: No
7.	9.1	The qualification criteria to establish the supply / production capability of the bidder. <i>see Eligibility Criteria</i>
8.	11.2	Works and Their related documents: <i>See section Required Scope of Work</i>
9.	11.1	Price schedule will be provided according to the format defined and acquired. <i>see section price schedule.</i>
10.	11.4	Specifications: <i>see section of specifications.</i>
11.	11.5 & 13.5	The price shall be Fixed . The bid price shall be adjusted in accordance with Appendix provided – Formula for Price Adjustment.

12.	14.1	Currency of the Bids shall be : PKR
13.	16.1	The Bids/Bid Validity period shall be: 120 Days
14.	17.1	The amount of Bid Security shall be as defined in Bid Security Section for items and lots given in BDS 6
15.	17.2	The Bid Security shall be in the form of: Pay Order, Banker's Cheque, Call at Deposit
16.	15.1	Alternative Bids to the requirements of the bidding documents willnot be permitted.
D. Submission of Bids		
17.	18.1 & 21.1	Bid shall be submitted online on EPADS v2.0 whereas hard copy of the bid security should be submitted to the following; Islamabad International Airport., Islamabad Capital Territory Bids that are not submitted on EPADS v2.0 shall be disqualified. The deadline for Bids submission is: Monday, August 17, 2026 11:00 AM
E. Opening and Evaluation of Bids		

18.	24.1	The Bids opening shall take place on EPADS v2.0. Day : Monday Date: August 17, 2026 Time : 11:30 AM
19.	30.2	Selection technique adopted will be: Least Cost Based Selection (LCBS) <i>see Evaluation Criteria</i>
F. Award of Contract		
20.	41.1 & 41.2	The Performance guarantee shall: 0%. The Performance Guarantee shall be acceptable in the form of: Nil
21.	45.1	Arbitrator shall be appointed by mutual consent of the both parties.
G. Review of Procurement Decisions		
22.	37	Grievance against this procurement shall be submitted online on EPADS v2.0.

Eligibility Criteria

Bidder's Type	Required Registration
Individual / Individual Consultant	NADRA CITIZENSHIP (CNIC/NICOP)
Sole Proprietorship	FBR (NTN)
Partnership Firm	SECP
Company (Private Limited)	PEC
Company (Public Limited)	
State Owned Enterprise (Private Limited)	
State Owned Enterprise (Public Limited)	

Eligibility Criteria	Document
Documentary evidence for eligibility as required in invitation to bid of published tender documents	Yes

Evaluation Criteria

Least Cost Based Selection (LCBS)

Technical Marks	100
Passing Marks	70
Project Experience	
The bidder shall provide documentary evidence of having successfully executed RCC Frame structure Building Construction project of 160 million and above, completed in last 5 years (date of completion must fall within last 5 years). The submission may include, but not be limited to, copies of the work order, BOQ, construction / as built drawings, and completion certificate. (Quantitative)(Doc Required) 3 such projects (60) 2 such projects (40) 1 such project (20)	60
Financial Soundness	
Average Annual turnover for the last 3 years must be Greater than 200 Million ((for claiming these points, lead partner and each JV member must meet individually at least 60% and 40% respectively of the minimum value of PKR 200 Million of Average Annual turnover.) (Quantitative)(Doc Required)	20
Average Working capital of last three years must be PKR 50 million or above (for claiming these points, lead partner and each JV member must meet individually at least 60% and 40% respectively of the minimum value of average working capital of the last three years) (Quantitative)(Doc Required)	10

Jobs/Lots

Jobs Without Lots :

Job	Delivery Schedule	Quantity	Bid Security
CONSTRUCTION OF BARRACK ACCOMMODATION FOR 128 ASF PERSONNEL AT SKARDU INT'L AIRPORT	Address: ASF Camp, Sakrdu Schedule: 20 months Quantity: 1/job	1/job	4000000 PKR

Related Services :

No



Work Specifications and Market Rates

Jobs Without Lots :

Job: CONSTRUCTION OF BARRACK ACCOMMODATION FOR 128 ASF PERSONNEL AT SKARDU INT'L AIRPORT

Specifications / Requirements:

Sr. No	Ref No.	Description	Unit	Qty	RATE	Amount
1	Civil					
2	1	Cutting to a required gradient in all kinds of soil (except rock) and dressing the ground by bulldozers, grader or scraper including disposal of excavated stuff within 3 chains (91.5 Rm) including all lifts as required.	Cft	4245		

Sr. No	Ref No.	Description	Unit	Qty	RATE	Amount
3	2	Excavation for foundation trenches and drains in all kinds of soil (except gravelly and murum soil, wet silt, clay or mud conglomeration of gravel and boulders, soft, sandy or disintegrated sandy and hard rock) and back filling the excavated material in foundation, plinth or under floor including breaking clods, watering, consolidation by ramming in layers not exceeding 9 inches (229 mm) in depth to full compaction, dressing and disposal of surplus excavated stuff as directed, lead upto one chain (30.5 R.m) and				
4	i	lift upto 5 feet (1.52 m).	Cft	10328		
5	3	Providing and carrying out termite proofing in foundations, under floors and wood work surface with a solution using of confront TC with water and spraying the solution of the area to be treated as completed as per direction of Engineer incharge.	Sft	8279		

Sr. No	Ref No.	Description	Unit	Qty	RATE	Amount
6	4	Supplying stacking and filling sand of approved quality from outside sources in foundation, trenches, plinth or under floor, etc. including dressing, watering and consolidation by ramming in layers not exceeding 9 inches (229 mm) in depth to full compaction and lift upto 5 feet (1 .52 m).	Cft	4245		
7	5	Providing and laying 1:4:8 (1 cement 4 sand and 8 coarse aggregate) cement concrete using crushed graded boulders (machine broken) 1 inches (51 mm) and down gauge in foundation including levelling, compacting and curing etc. complete.	Cft	664		

Sr. No	Ref No.	Description	Unit	Qty	RATE	Amount
8	6	P/L RCC using crushed graded boulders 3/4" & down gauge with lawrencepur sand having min.works cube crushing strength of 3750 PSI at 28 days with a mix not leaner than 1:1-1/2:3 i/c form work & its removal compacting & curing etc. complete but excluding the cost of steel reinforcement...				
9	i	In column Raft foundation of required size.	Cft	6164		
10	ii	In footing column in foundation basement and plinth.	Cft	336		
11	iii	In plinth beams of required shape and design in foundation basement and plinth.	Cft	2331		
12	iv	In columns of square or rectangular shape in G/floor superstructure.	Cft	1044		
13	v	In straight beams, cantilever beams of required shape/section in basement and ground floor	Cft	1147		

Sr. No	Ref No.	Description	Unit	Qty	RATE	Amount
14	vi	In ordinary slab 5" to 6" thick in basement, plinth and ground floor.	Cft	4160		
15	vii	in cantilever chajja G/F.	Cft	380		
16	viii	In straight stairs and landing G/F .	Cft	44		
17	ix	In lintels of required size in G/floor.	Cft	183		
18	x	In shelves 1-1/2" to 2" thick in ground floor.	Cft	42		
19	xi	In columns of square or rectangular shape in 1st floor	Cft	1044		
20	xii	In straight beams, cantilever beams of required shape/section in 1st floor.	Cft	1347		
21	xiii	In vertical columns of over head water tank up to a height of 30 feet from ground	Cft	270		
22	xiv	in cantilever chajja F/F.	Cft	190		
23	xv	In straight stairs and landing .F/F	Cft	88		
24	xvi	In lintels of required size in 1st floor.	Cft	183		
25	xvii	In shelves 1-1/2" to 2" thick 1st Floor.	Cft	42		


Sr. No	Ref No.	Description	Unit	Qty	RATE	Amount
26	xviii	In straight beams, cantilever beams of required shape/section in 2nd floor	Cft	270		
27	xix	In ordinary slab 5" to 6" thick in 2nd floor.	Cft	50		
28	xx	In straight walls in over head water tank in 2nd Floor.	Cft	172		
29	xxi	In roof slab of over head water tank In 2nd Floor.	Cft	72		
30	7	Providing and fixing plain polyvinyle chloride (PVC) water stops 12" (305 mm) wide in vertical or horizontal expansion joints including cutting and jointing etc. complete in all floors.	Rft	68		
31	8	Providing and mixing water proofing agent cemcon in cement mortar of any description in any floor @ 0.25ltr/Bag	Ltr	27		

Sr. No	Ref No.	Description	Unit	Qty	RATE	Amount
32	9	Providing and laying dado and skirting etc. 7/8 inch (22 mm) thick consisting of 3/8 inch (9.5 mm) thick topping 1:2 (one grey cement 2 marble chips 0 to 4 No.) in 2nd floor over 1/2 inch (13 mm) thick cement mortar base 1:4 with grinding, rubbing, polishing and curing etc. complete.	Sft	561		
33	10	Providing and laying hard grade ribbed deformed (minimum yield point 60,000 psi) reinforcement bars with & including the cost of straightening, cutting, bending, binding, wastage, and such overlaps as are not shown in the drawings, placing in position on cement concrete 1:2:4 precast or m.s. chairs, tying with binding wire, cost of chairs and wires etc. in all kinds of RCC work in foundation, basement, plinth and ground floor of building including septic tanks and under ground tanks and in projections for future extension .	Kg	83840		

Sr. No	Ref No.	Description	Unit	Qty	RATE	Amount
34	11	Providing and laying in situ 1:3:6 (1 cement 3 sand and 6 coarse aggregate) cement concrete using crushed graded boulders 3/4 inch (19 mm) and down gauge in foundation, basement and plinth including form work, compacting, curing and removal of form work etc. complete, foundation and basement up to 5 feet (1.52 m) depth and plinth up to 4 feet (1.2 m) height from ground level.	Cft	5018		
35	12	Providing and laying machine made 1:3:6 cement concrete solid block masonry more than 6 inches (152 mm) thick using graded screened bajri 3/4 inch (19 mm) and down gauge set in cement mortar 1:4 including scaffolding, raking out joints and curing etc. complete in superstructure..(block made by machine press)				
36	i	GROUND FLOOR	Cft	4378		
37	ii	FIRST FLOOR	Cft	4378		

Sr. No	Ref No.	Description	Unit	Qty	RATE	Amount
38	13	Providing and laying machine made 1:3:6 cement concrete solid block masonry 4 to 6 inches (152 mm) thick using graded screened bajri 3/4 inch (19 mm) and down gauge set in cement mortar 1:4 including scaffolding, raking out joints and curing etc. complete in superstructure..(block made by machine press)				
39	i	GROUND FLOOR	Cft	283		
40	ii	FIRST FLOOR	Cft	233		
41	14	P/F 1/4" dia mild steel tie bars 2'-0" long @ 1' c/c for anchoring brick work to RCC Columns by embedding upto 3" in the column and 1'-9" in masonry wall i/c the cost of drilling holes in the columns complete as per direction of Engineer-in-Charge.	Rft	3712		

Sr. No	Ref No.	Description	Unit	Qty	RATE	Amount
42	15	P/F 22 gauge 8" wide expanded metal (XPM) Wire netting / jali between the Masonry and RCC Structure joints to protect from the cracks complete in all respects i/c the cost of nail,washers etc.complete as per direction of Engineer-in-Charge.	Sft	1865		

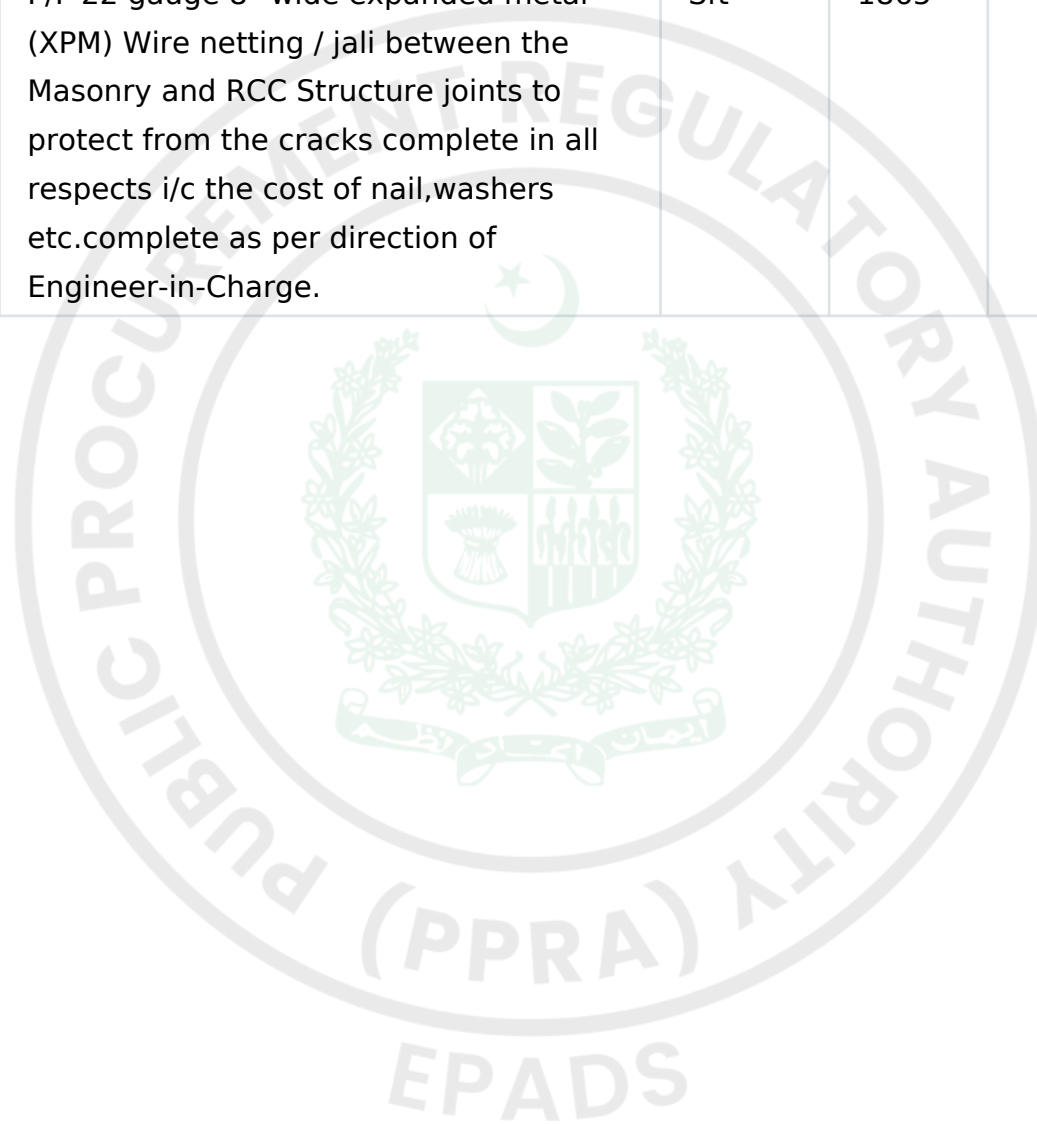

Sr. No	Ref No.	Description	Unit	Qty	RATE	Amount
43	16	Providing and fixing M.S. moulded steel door frames manufactured from mild steel sheet of 18 gauge (1.41 mm) conforming to B.S.S. 1245, provision of 3 Nos. M.S. plate, section 1-1/2" x 1/4" (38 mm x 6 mm) (2 Nos. 6 inch long welded with frame at not less than 10 points and 1 Nos. 12 inch long welded with frame at not less than 20 points), with holes and threads for fixing steel hinges, fitted with one locking box of same sheet (point welded inside the frame), 6 Nos. 6 inches long flat iron fixing lugs of 1-1/4" x 3/16" section, treated with special red oxide primer coat all around including cutting holes and filling the cavity with cement concrete 1:2:4 etc. in any floor at any height complete as directed by the Engineer-in-Charge				
44	i	(i) of 5.73" x 2-1/2" having a single/double rebate size 1-1/2" x 1/2".	Rft	116		

Sr. No	Ref No.	Description	Unit	Qty	RATE	Amount
45	ii	(ii) of 10" x 2-1/2" having a double rebate size 1-1/2" x 1/2".	Rft	295		
46	17	1/4" (6.4 mm) thick cement plaster 1:3 on soffits of ceiling, cantilever slabs, sides and soffits of beams etc., in basement, mezzanine and ground floor including making edges, corners and curing etc., complete	Sft	9446		
47	i	Do but in first floor.	Sft	9446		
48	ii	Do but in 2nd floor.	Sft	296		
49	18	1/2" (13 mm) thick cement plaster 1:6 on walls and columns etc. in basement, plinth, mezzanine and ground floor including making edges, comers, and curing etc., complete.	Sft	17518		
50	i	Do but in first floor	Sft	17518		
51	ii	Do but in 2nd floor	Sft	1180		

Sr. No	Ref No.	Description	Unit	Qty	RATE	Amount
52	19	3/4" (13 mm) thick cement plaster 1:4 on walls and columns etc. in basement, plinth, mezzanine and ground floor including making edges, comers, and curing etc, complete. (122/08).	Sft	5918		
53	i	Do but in first floor.	Sft	5112		
54	ii	Do but in 2nd floor	Sft	3014		
55	20	Providing and laying 1:4:8 cement concrete bed under floors using graded stone ballast 1 inches and down gauge with levelling and ramming, watering and curing etc. complete.	Cft	3047		
56	21	Providing and laying floors of 2 inches (51 mm) thick 1:2:4 cement concrete using graded screened bajri 3/4 inch (19 mm) and down gauge in ground floor laid in panels including form work, consolidation, finishing, and curing etc. complete.	Sft	2639		

Sr. No	Ref No.	Description	Unit	Qty	RATE	Amount
57	23	Filling brick bats in under floor at First Floor including spreading, filling voids with smaller bats and consolidation by ramming in depth to full compaction complete within a lead of 32Km.		2639		
58	23	Providing and laying floors of 2 inches (51 mm) thick 1:2:4 cement concrete using graded screened bajri 3/4 inch (19 mm) and down gauge in first floor laid in panels including form work, consolidation, finishing, and curing etc. complete.	Sft	2639		
59	24	Providing and laying light colour, glazed/non skid vitrified porcelean tiles (Polished) exceeding 1600 Sqcm and upto 3600 Sqcm each, (Pak made) on walls and floors, in any floor, laid with dry bond (stile bond) over a base of 1" thick cement mortar (1:3) including jointing to tiles with joint filler of approved quality as per direction of the Engineer incharge.	Sft	19596		

Sr. No	Ref No.	Description	Unit	Qty	RATE	Amount
60	25	Providing and fixing 10mm thick first grade Pakistani glazed tiles of National on facing of approved size colour/shade on walls, columns and pillars etc in ground floor over 1/2" (13mm) thick base of cement motar 1:3 setting of tiles in slurry of grey cement over mortar base, including filling the joint and washing the tiles with cement slurry of matching colour, (by using white cement mixed with pigment) curing and cleaning etc. complete as per direction of the engineer-in-charge.	Sft	88		

Sr. No	Ref No.	Description	Unit	Qty	RATE	Amount
61	26	Providing and laying floor of 1 inch (25 mm) thick Granite marble tiles of Pakistani origin, fine dressed on the surface without winding in ground floor over 1 inch (25 mm) cement mortar 1:4 (one cement, four sand) setting the marble tiles with grey cement slurry over cement mortar, jointing and washing the tiles with white cement slurry including curing, rubbing and polishing etc. complete including the cost of mortar.				
62	i	more than 3 Sq.ft. upto 5 Sq.ft for stair/steps(in treads, risers and midstair landings) G/F.	Sft	176		
63	ii	more than 3 Sq.ft. upto 5 Sq.ft for stair/steps(in treads, risers and midstair landings) F/F.	Sft	176		
64	iii	more than 5 Sq.ft. upto 7 Sq.ft for stair/steps(in treads, risers and midstair landings) G/F.	Sft	870		

Sr. No	Ref No.	Description	Unit	Qty	RATE	Amount
65	iv	more than 5 Sq.ft. upto 7 Sq.ft for stair/steps(in treads, risers and midstair landings) F/F.	Sft	670		
66	27	Providing and fixing 1-1/2 inch (38 mm) thick best quality deodar wood shutters fully panelled with same wood, approved iron hinges and tower bolts, etc., as required.	Sft	1484		
67	28	Providing and fixing on frames etc., with sunken iron screws best quality deodar wood moulding beading, architrave etc., of approved design up-to one square inch (6.45 Sqm) in cross section as required .	Rft	1052		
68	29	Providing and fixing approved heavy type iron handles 5" (127 mm) size with necessary iron screws.	Nos.	120		
69	30	Providing and fixing approved heavy type iron sliding or aldrope bolts 6" x 1/2" (152 mm x 13 mm) size with necessary iron screws, iron bolts and nuts .	Nos.	64		

Sr. No	Ref No.	Description	Unit	Qty	RATE	Amount
70	31	Providing and fixing with C.P. brass screws main door handle type yale lock (Italy make) of approved design, cutting wood etc., to required size, with two operating keys, as per direction of the engineer-in-Charge.	Nos.	32		
71	32	Providing and fixing with brass screws lucky / KGI Latch lock set of approved design (Taiwan) cutting wood to required shape and size with two operating keys as per direction of the Engineer-in-Charge.	Nos.	28		
72	33	Providing and fixing with brass screws or specialty supplied screws hydraulic door closer Rayobi of approved design No.72, japan make, cutting wood etc., to required shape and size as per direction of engineer-in-charge.	Nos.	24		

Sr. No	Ref No.	Description	Unit	Qty	RATE	Amount
73	34	Providing and fixing fully glazed Champagne anodized aluminium Sliding windows as per British standard manufactured by Lucky, Prime, Chawla, Krudson and Pakistan Cables (fixing through their approved fabricators), Prime model box section 101mm x 30mm and 1.6mm thick including the cost of aluminium netting ,fittings, with all accessories cutting hole etc. and making good damages to walls etc. complete as required in any floor as per direction of engineer-in-charge, but excluding the cost of glass pans.	Sft	1156		
74	35	Providing and fixing Tinted glass panes 5mm thick to M.S. Box pipe / Aluminium doors, windows and ventilators etc including the cost of labour but excluding the cost of M.S. square pipe beading, rubber packing and screw in any floor at any height.	Sft	1156		

Sr. No	Ref No.	Description	Unit	Qty	RATE	Amount
75	36	Providing and fixing stair railing 3 feet height of M.S Square pipes 1-1/2" 1-1/2", 16 Gauge vertical on alternate step and M.S square pipe 3/4" x 3/4", 16 SWG 2 Nos, horizontal pipes and 2-1/2" x 2-1/2", 16 SWG, MS Suare pipe as top rail as per approved design including cutting, welding making holes fixing with sunk iron screws, painting two coats of red oxide paint etc. complete as required in any floor.	Rft	124		
76	37	Providing and fixing kitchen cabinet wall mounted of 3/4" thick laminated board with best quality deodar wood frame and beading required section in approved patteren etc, fixed on wall eith rawal pugs, screws i/c cost of glue, nall, piano hinges, handles and painting or polishing etc as drawings complete all as respect.				
77	i	Wall mounted with 1/8" thick hard board backing	Sft	128		

Sr. No	Ref No.	Description	Unit	Qty	RATE	Amount
78	ii	Floor mounted	Sft	204		
79	38	Providing and fixing Ward Rob 24" deep consisiting 19mm thick laminated sheet on bottom, top side partion, shelves & shutter etc and 4mm thick pressed on back side 2-1/2" x 1-1/4" best quality deodar frame and all open edges filled 3/4" moulding PVC gola complete i/c the cost of glue iron nails screws, heavy type piano hinges, 1/2" handle catchers locks etc complete the as per direction of the Engineer incharge.	Sft	2940		
80	39	Providing and fixing approved chromium plated brass handles 5" (127 mm) size heavy type with necessary brass screws.	Nos	60		
81	40	Painting with (ICI) Dulux plastic emulsion paint VIP of approved shade two coats over and including the cost of one priming coat complete over plastered surface at any height in any floor .	Sft	36030		

Sr. No	Ref No.	Description	Unit	Qty	RATE	Amount
82	41	Painting three coats with weather shield paint deluxe (ICI) make of approved shade on plaster surface (External) and including the cost of cleaning the surface, sand papering etc. complete at any height in any floor.	Sft	14078		
83	42	Painting iron work with synthetic enamel paint of approved make and shade two coats over and including the cost of one priming coat complete at any height in any floor	Sft	12132		
84	43	Painting wood work with synthetic enamel paint of approved make and shade two coats over and including the cost of one priming coat complete at any height in any floor.	Sft	3340		

Sr. No	Ref No.	Description	Unit	Qty	RATE	Amount
85	44	Providing and laying in floor C.C. 1:2:4: tuff paver 2-1/2" thick of approved design and colour pattern laid on sand cushion filling of joint with sand and warring etc. complete as per direction of Engineer Incharge. (the cost of sand cushion is included)				
86	i	b) Average Strength 5000 Psi	Sft	1260		
87	45	Providing and fixing Gypsum board 2 x2 x 12mm tiles ceiling including Aluminum T& Langle 1 x1 i.c hanger clips jointing clips and G.I wire etc complete as required in any floor.	Sft	16124		
88	46	Providing and fixing 2" dia stainless steel pipe (18 gauge) railing alongwith 4 Nos 3/4" dia parallel pipe having S/S pipe vertical post 2" dia at 3 ft C/C average spacing and 4" dia vertical post at start turning and end point i/c cost of labour, welding charges fitting & fixing in marble floor and wall etc complete as per direction of the Engineer incharge.	Rft	80		

Sr. No	Ref No.	Description	Unit	Qty	RATE	Amount
89	47	Providing and fixing windows roll up blinds sunscreen, darkout, or translucent fabric any colour / shade best quality (imported) with manual roll up arrangements complete in all respect with all other required accessories and hardware from the approved suppliers and manufactureres and hardware from the approved suppliers and manufacturers, as per direction of Engineer Incharge.	Sft	880		
90	48	Providing and fixing 4" (100 mm) dia polyvinyl chloride rain water (PVC) down pipe with mild steel clamps, bolts and nuts fixed in cement concrete 1:2:4 etc. complete.	Rft	120		
91	49	Providing and fixing 4" (100 mm) dia polyvinyl chloride (PVC) bend of any degree for rain water down pipe with clamps, bolts and nuts in cement concrete 1:2:4 etc. complete.	Nos	8		

Sr. No	Ref No.	Description	Unit	Qty	RATE	Amount
92	50	Supplying earth from approved site within the area acquired including digging or cutting, loading, unloading and filling in foundation trenches, plinth or under floor etc. including breaking clods, dressing watering and consolidation by ramming in layers not exceeding 9 inches (229 mm) in depth to full compaction complete within a lead of one chain (30.5 R.m) and lift of 5 feet (1.52 m) as directed by the Engineer-in-charge,	Cft	16757		
93	51	P/F mirror 6mm thick (imported) fixed with silicon paste / C.P clips etc. complete as per direction of Engineer-in-Charge.	Sft	64		

Sr. No	Ref No.	Description	Unit	Qty	RATE	Amount
94	52	Providing and fixing R. S. Joists and channels including welding all the side of the sections at the junction, gusset plates, bolts, nuts etc. complete with hoisting and erecting in position in steel trusses, frames, towers etc of any design in ground floor.	Kg	29715		
95	53	Providing and fixing 24 B.W.G. corrugated galvanized iron sheets with galvanized iron hooks, bolts, nuts, limpets and bitumen washers etc, without valleys and ridges (excluding the cost of frame work) in ground floor	Sft	11320		
96	54	Providing and fixing 22 B.W.G. plain galvanized iron sheets standard ridges with galvanized iron bolts, nuts, limpets and bitumen washers etc. complete in ground floor .	Rft	150		
97	55	Providing and fixing plain galvanized iron sheets valley gutters 18 inches (457 mm) girth of 22 B.W.G. complete with bolts and nuts etc. in ground floor.	Rft	300		


Sr. No	Ref No.	Description	Unit	Qty	RATE	Amount
98	56	Supplying and fixing ladder of flat iron 3" x 1/4" (76 mm x 6.4 mm) in section and step bars of 5/8" (16 mm) dia at 18" (457 mm) centre to centre including fixing flat iron stays as per approved design and direction of the engineer-in-charge complete	Kg	500		
99	57	Providing and laying Pakistan made stone cladding tiles, each exceeding 48 sq. in. and up to 96 sq. in., on external walls at any floor level, laid with dry bond (stile bond) over a 1-inch-thick cement mortar (1:3) bed, including joint filling with approved-quality joint filler, complete in all respects, as directed by the Engineer-in-Charge.	Sft	8336		
100	Water Supply					

Sr. No	Ref No.	Description	Unit	Qty	RATE	Amount
101	1	Providing and fixing best quality squatting type white glazed earthenware W.C Pan, Pakistani (of not less than 18 Inches clear opening as measured between flushing rims) complete with and including the cost of best quality low level plastic flushing cistern of standard size with internal fittings complete, P.V.C. flushing pipe suitable for squatting type with extra bends and length with fittings, C.I. trap 4 inches (100mm) dia and making requisite number of holes in walls, plinth & floor for pipe connection and making good in cement concrete 1:2:4.	Nos.	24		

Sr. No	Ref No.	Description	Unit	Qty	RATE	Amount
102	2	Providing and fixing Pakistani make best available quality European style white glazed earthenware wash down W.C. Pan complete with and including the cost of a plastic seat (PVC cover and buffers 3 galns white glazed earthenware low level flushing cistern with siphon fittings, 1-1/2 inches (40mm) dia white porcelain enamelled flush bend, 3/4 inch (20mm) dia, G.I. warning pipe carried outside and bent vertically downwards and making requisite number of holes in walls, plinth and floor for pipe connections and making good in cement concrete 1:2:4.	Nos.	4		


Sr. No	Ref No.	Description	Unit	Qty	RATE	Amount
103	3	Providing and fixing 25 inches x 18 inches (635 mm x 457 mm) lavatory basin in white glazed earthenware (Pakistani) complete with and including the cost of brass oxidized bolts kit built into wall 1/2 inch (15 mm) dia. Chrome plated mixer 1-1/4" inches (32mm) rubber plug and chrome plated brass chain, 1-1/4 inches (32 mm) dia brass waste of approved pattern, 1-1/4 inches (32 mm) dia. Malleable iron or C.P. brass traps malleable iron or brass unions and making requisite number of holes in walls plinth and floor for pipe connections and making god in cement concrete 1:2:4.	Nos.	12		

Sr. No	Ref No.	Description	Unit	Qty	RATE	Amount
104	4	Providing and fixing approved quality earthen ware glazed vanity basin (porta or equivalent) standard size (white/light colour) and including the cost of 1-1/4" dia brass waste 1-1/4" rubber plug and chrome plated brass chain PVC waste pipe 1-1/4" dia of approved pattern etc. complete.	Nos.	4		

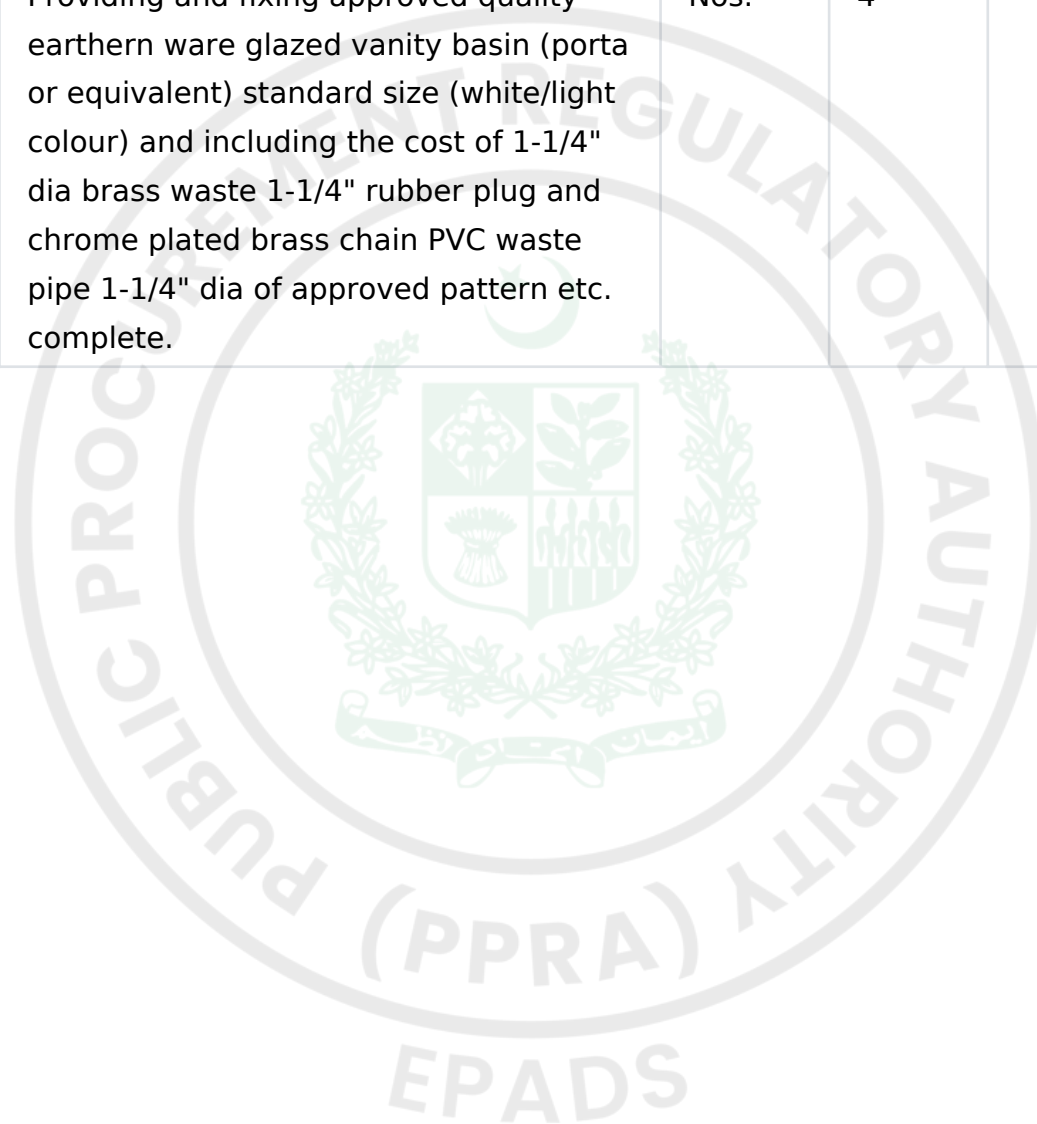

Sr. No	Ref No.	Description	Unit	Qty	RATE	Amount
105	5	Providing manhole type 'A' size 2 feet x 1-1/2 feet or 610 mm x 457 mm(inside dimensions) x 2 feet (610 mm) deep as per approved design and specifications complete for 4 inches to 12 inches (100 mm to 305 mm) dia. Pipes upto 3 feet-11 inches (1.19 m) depth with 16 inches (406 mm dia.) (inside) cast iron cover and frame (weight = 1 Cwt. 1. Qtr.) (63.5 kg.) fixed in R.C.C.1:2:4 slab 4 inches (102 mm)(thick, burnt brick masonry walls 9 inches (229 mm) thick set in 1:4 cement mortar, 6 inches (150 mm) 1:3:6 C.C. in foundation, 1:2:4 C.C. in benching and 1/2 inch (13 mm) thick cement plaster in 1:3 C.M., to all inside walls surfaces channels and benching etc., and to top including making requisite number of main and branches channels but excluding the cost of excavation, back filling and disposal of excavated stuff, manhole cover and frame.	Nos.	13		

Sr. No	Ref No.	Description	Unit	Qty	RATE	Amount
106	6	Add for extra depth beyond 2 feet and up to 3 feet-11 inches for 'A' type manholes (for depth lesser than 2 feet or 610 mm deduct at the same rate).	Inch	312		

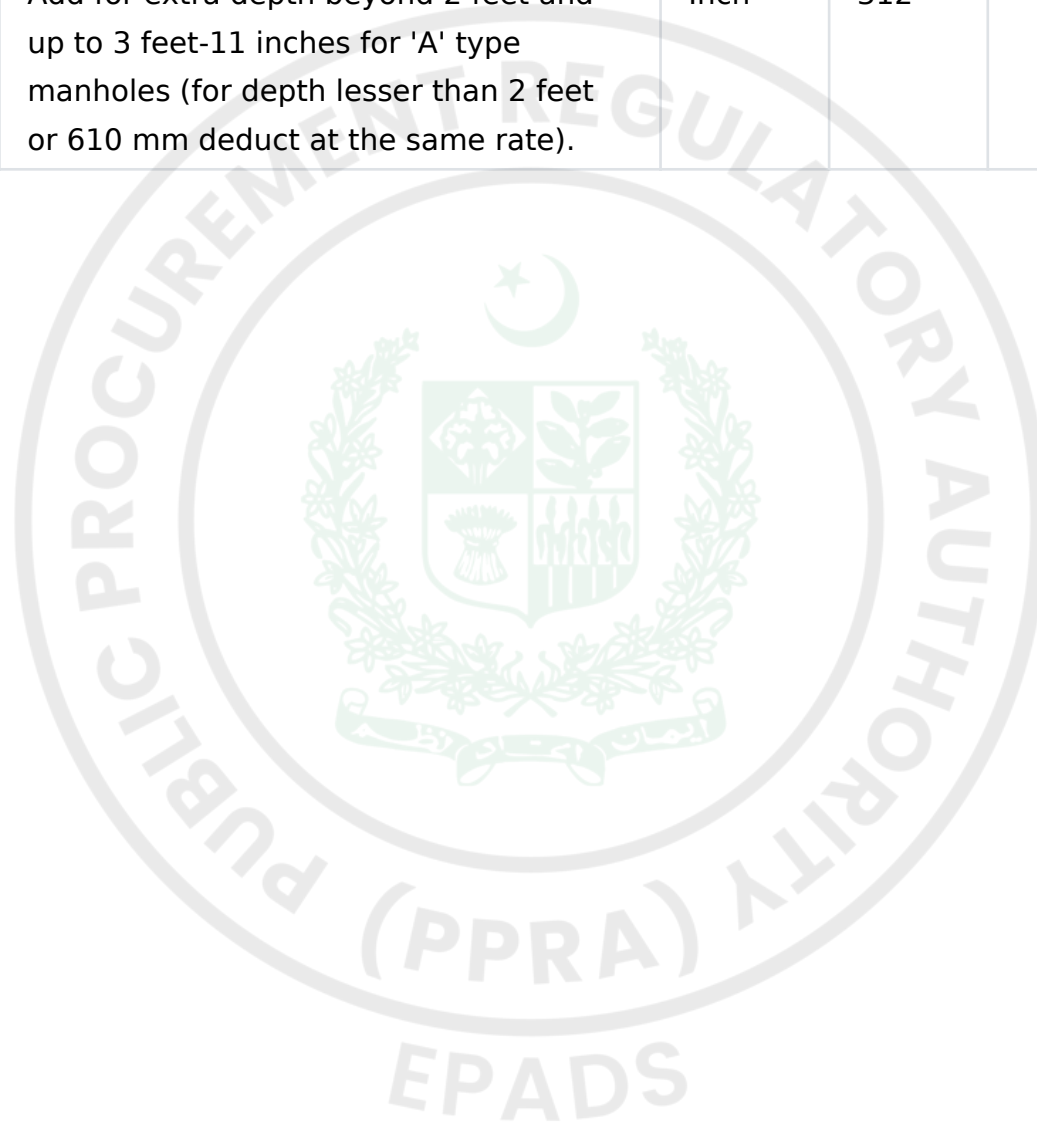

Sr. No	Ref No.	Description	Unit	Qty	RATE	Amount
107	7	Providing manhole type 'B' size 3 feet x 2-1/2 feet or 914 mm x 762 mm (inside dimensions) x 4 feet (1219 mm deep as per approved design and specifications complete for 4 inches to 12 inches (100 mm to 305 mm) dia. Pipe 4 feet to 7 feet-5 inches (1.22 m to 2.26m) depth with 18 inches (457 mm) dia. (inside) cast iron cover and frame (weights 1 Cwt. 3 Qrs.) or 88.9 kg, fixed in R.C.C.1:2:4 slab 6 inches (152 mm) thick, 9 inches (229 mm) thick burnt brick masonry walls set in 1:4 C.M., 6 inches (152 mm) thick 1:3:6 C.C. in foundation, 1:2:4 C.C. in benching and 1/2 inch (13 mm) thick cement plaster in 1:3 C.M., to all inside wall surfaces, channels and benching etc. and to top including providing and fixing cast iron foot rest at every foot of depth and making requisite number of main and branch channels but excluding the cost of excavation, back filling, disposal of excavated stuff, manhole cover and frame.	Nos.	13		

Sr. No	Ref No.	Description	Unit	Qty	RATE	Amount
108	8	Add for extra depth beyond 4 feet and up to 7 feet-5 inches for 'B' type manholes (for depth lesser than 4 feet or 1219 mm deduct at the same rate).	Inch	13		
109	9	Making Connection with the existing manhole including the cost of cutting holes in walls, making them good in cement concrete 1:2:4 and making the required channel etc, complete.	Nos	2		
110	10	Providing and fixing un plasticized polyvinyl chloride pipe (U.P.V.C) "D" class and specials etc. including cutting and fitting complete with and including the cost of cutting trench upto 1-1/2 feet deep refilling, watering, ramming, and disposal of surplus earth within one chain and after cleaning the pipe and cartage within 10 miles (16.09 km.) (working pressure 12 kg/cm ²)				
111	a	Do Do. 4 inches (80 mm) dia pipe.	Rft	510		
112	b	Do Do. 3 inches (80 mm) dia pipe.	Rft	510		

Sr. No	Ref No.	Description	Unit	Qty	RATE	Amount
113	c	Do Do. 2 inches (50 mm) dia pipe.	Rft	91		
114	11	Excavation in all kinds of soil, murum, hard, average or soft including lift up to 5 feet (1.52 m) and lead up to one chain (30.48 m).	Cft	3500		
115	12	Providing and fixing un platized polyvinyl chloride pipe (U.P.V.C) "D" class and specials etc. including cutting and fitting complete with and including the cost of cutting trench upto 1-1/2 feet deep refilling, watering, ramming, and disposal of surplus earth within one chain and after cleaning the pipe and cartage within 10 miles (16.09 km.) (working pressure 12 kg/cm ²) 8 inches (200 mm) dia.	Rft	380		

Sr. No	Ref No.	Description	Unit	Qty	RATE	Amount
116	13	Providing and Fixing PPRC pipe PN-20 with specials and clamps etc, including cutting and fitting complete with and including the cost of breaking through walls and roof and making good etc, after cleaning the pipe and cartage within 10 miles.				
117	a	Do. Do. 63mm dia	Rft	500		
118	b	Do. Do. 50mm dia	Rft	300		
119	c	Do. Do. 40mm dia	Rft	180		
120	14	Providing and Fixing PPRC pipe PN-20 with specials and clamps etc, including cutting and fitting complete with and including the cost of breaking through walls and roof and making good etc, after cleaning the pipe and cartage within 10 miles.				
121	b	Do. Do. 32mm dia	Rft	540		
122	a	Do. Do. 25mm dia	Rft	540		

Sr. No	Ref No.	Description	Unit	Qty	RATE	Amount
123	15	Providing and fixing standing wall shower of CP brass 3 knobs of approved quality mixer unit and moveable shower head complete.	Nos.	24		
124	16	Providing and fixing bath room accessories of set of 6 pieces consist of one shelf, one towel rod with bracket, one towel ring, one soap dish, one tooth Brush holder with glass, one tissue paper holder one double hook etc complete of approved quality as per direction of Engineer in-charge.	Nos.	24		

Sr. No	Ref No.	Description	Unit	Qty	RATE	Amount
125	17	Providing and fixing approved quality stainless steel sink 60" x 20" Pak made (Atlas) complete with brass oxidized bolt kit/angle iron brackets built into walls ½" dia CP sink mixer 1-1/4" rubber plug and CP brass chain 1-1/4" CP brass waste 1-1/4" dia malleable iron or CP brass bottle trap with malleable iron or brass unions and making requisite number of holes in walls, plinth and floor for pipe connections and making good in cement concrete 1:2:4.	Nos.	4		
126	18	Making connection with the existing GI pipe of size larger than 2 inches to 6 inches (50 mm to 150 mm) dia. including cutting the pipe and providing and fixing necessary fittings.	No	3		
127	19	Providing and fixing fully way gun metal valves with wheels threaded or flanged ends with rubber washers, (standard pattern)..				
128	a	3" dia	Nos	2		

Sr. No	Ref No.	Description	Unit	Qty	RATE	Amount
129	b	2" dia.	Nos	6		
130	c	1" dia.	Nos	10		
131	20	Providing and fixing best quality float valve complete as per direction of Engineer Incharge.				
132	a	2" dia.	Nos	2		
133	b	3" dia.	Nos	2		
134	21	Providing and fixing 4" dia U.P.V.C floor trap of approved design i/c making requisite number of holes in walls, plinth and floor for pipe connection and making good in cement concrete 1:2:4.	Nos	26		
135	22	Providing and fixing 2" dia UPVC terminal guard of required dia etc complete and cartage within 10 miles.	Nos	24		
136	23	Providing and fixing u.P.V.C Y-Tee of required degree etc. complete. 4"x4"x4"	Nos	25		
137	24	Providing and fixing 4" dia U.P.V.C plain bend of required degree etc. complete.	Nos	50		

Sr. No	Ref No.	Description	Unit	Qty	RATE	Amount
138	25	Providing and fixing chromium plated Muslim bib-cock with Muslim Shower of approved quality.	Nos.	24		
139	26	Providing and fixing 1/2 inches dia (15mm) CP bib Cock	Nos.	24		
140	27	Providing and fixing 1/2" Single dia bib cock / stop cock (Master / Sonex make) with approved knob etc. complete.	Nos	24		
141	28	Providing and fixing floor waste 6"x6" (Stainless Steel) Jali etc complete.	Nos.	48		
142	29	Providing and fixing 1/2 inches dia (15mm) CP stop cock / Tee Stop cock.	Nos.	80		
143	30	Providing and fixing CP Mixer 1/2 inches (15mm) (Faisal/Master or equivalent) lever type pakistani complete in all respect.	Nos.	26		
144	III- CONSTRUCTION OF SOAKAGE PIT & SEPTIC TANK					

Sr. No	Ref No.	Description	Unit	Qty	RATE	Amount
145	1	Excavation for foundation trenches and drains in gravelly soil and back filling the excavated material in foundation trenches plinth or under floor including breaking clods, watering, consolidation by ramming in layers not exceeding 9 inches (229 mm) in depth to full compaction, dressing and disposal of surplus excavated stuff as directed lead upto one chain (30.5 R.m) and lift upto 5 feet (1.52 m).	Cft	728		
146	2	Providing and laying 1:4:8 (1 cement 4 sand and 8 coarse aggregate) cement concrete using graded Crushed 1 inch (25 mm) and down gauge in foundation including levelling, compacting and curing etc. complete.	Cft	56		

Sr. No	Ref No.	Description	Unit	Qty	RATE	Amount
147	3	Providing and laying reinforced cement concrete using crushed graded boulders 3/4 inch (19 mm) and down gauge having a minimum works cube crushing strength of 3000 lbs. per sq inch at 28 days with a mix not leaner than 1:2:4 including form work and its removal, compacting and curing etc. complete but excluding the cost of reinforcement. In ordinary slabs 5 inch to 6 inch thick in ground floor.	Cft	47		

Sr. No	Ref No.	Description	Unit	Qty	RATE	Amount
148	4	Providing and laying hard grade ribbed deformed (minimum yield point 60,000 psi) reinforcement bars with & including the cost of straightening, cutting, bending, binding, wastage, and such overlaps as are not shown in the drawings, placing in position on cement concrete 1:2:4 precast or m.s. chairs, tying with binding wire, cost of chairs and wires etc. in all kinds of RCC work in foundation, basement, plinth and ground floor of building including septic tanks and under ground tanks and in projections for future extension.	Kg	171		
149	5	½" (13 mm) thick cement plaster 1:4 on walls and columns etc. In basement plinth, mezzanine and ground floor including making edges, corners, and curing etc, complete.	Sft	264		

Sr. No	Ref No.	Description	Unit	Qty	RATE	Amount
150	6	Excavation for wells, circular underground Tanks and soak pits etc in gravelly soil and back filling the excavated material and round the trenches including breaking clods, watering, consolidation by ramming in layers not exceeding 9 inches(229 mm) depth to full compaction, dressing and disposal of surplus excavated stuff as directed, lead up to one chain (13.5 R.m) and lift up to 5 fit (1.52 m)				
151		a) Up to 5 feet depth.	Cft	1005		
152		b)05 feet to 08 feet depth	Cft	603		
153		c)08 feet to 011 feet.	Cft	603		
154		d) 011 feet to 014 feet.	Cft	603		
155		e) 014 feet to 017 feet.	Cft	603		
156		f) 17 feet to 20 feet	Cft	603		

Sr. No	Ref No.	Description	Unit	Qty	RATE	Amount
157	7	Providing and laying dry uncoursed rubble masonry in retaining or compound wall etc. including scaffolding etc. complete.	Cft	735		
158	8	Providing and laying reinforced cement concrete using crushed graded boulders 3/4 inch (19 mm) and down gauge having a minimum works cube crushing strength of 3000 lbs. per sq. inch (15.52 N/mm ²) at 28 days with a mix not leaner than 1:2:4 in top slab of circular underground tank including form works and its removal, compacting and curing etc. complete but excluding the cost of reinforcement.	Cft	24		
159	9	P/L floors of 3" (76mm) thick 1:2:4 cement concrete using graded screened bajri 3/4 inch (19 mm) and down gauge in ground floor laid in panels including form work, consolidation, finishing and curing etc, complete.	Sft	119		

Sr. No	Ref No.	Description	Unit	Qty	RATE	Amount
160	10	P/F 4" (100 mm) dia cast iron rainwater down pipe with bolts and nuts fixed in cement concrete 1:2:4 including filling joints with spun-yarn and cement mortar 1:2 etc complete.	Rft	24		
161	11	Providing and fixing 4 inches (100 mm) dia C.I. soil and vent pipes spun including cutting and fitting and extra painting to match the colour of the building and cartage within 10 miles.	Rft	32		
162	12	Providing and fixing 4 inches (100mm) dia C.I terminal guard including extra painting to match the color of the building and cartage with 10miles(16.09) km) (for spun pipe).	No	6		

Sr. No	Ref No.	Description	Unit	Qty	RATE	Amount
163	13	Providing and laying in situ 1:3:6 (1 cement 3 sand and 6 coarse aggregate) cement concrete using crushed graded boulders 3/4 inch (19 mm) and down gauge in foundation, basement and plinth including form work, compacting, curing and removal of form work etc. complete, foundation and basement up to 5 feet (1.52 m) depth and plinth up to 4 feet (1.2 m) height from ground level.	Cft	288		
164	14	Excavation in gravelly including lift upto 5 feet (1.52 m) and lead upto 1 chain (30.48 m)	Cft	2706		
165	15	Providing R.C.C pipes and collars of class C and fixing in trench including cutting fitting and jointing with maxphalt composition and cement mortar (1:1) and back filling the excavated material in trench including testing with water to pressure head of 80 feet (25 m) and cartage within 10 miles 10 inch dia pipe.	Rft	300		

Sr. No	Ref No.	Description	Unit	Qty	RATE	Amount
166	16	Providing manhole type "A" size 2 feet x 1-1/2 feet or (610 mm x 457 mm) (inside dimension) x 2 feet (610 mm) deep as per approved design and specification complete for 4 inches to 12 inches (100 to 305 mm) dia pipes up to 3 feet -11 inches (1.19 m) depth with cost iron cover and frame 16 inches (406 mm) dia inside (weigh = 1 Cwt. 1 qtr) or 63.5 kg fixed in 4 inches (100 mm) thick RCC 1:2:4 slab 8 inches (203 mm) thick c.c 1:3:6 block masonry walls set in 1:3 c-m 6 inches (150 mm) thick 1:3:6 c.c in foundation 1:2:4 c.c in benching ½ inch (13 mm) thick cement plaster in 1:3 C-M to all inside wall surface channels and benching etc and to top including making requisite number of main and branch channels including the cost of excavation back filling and disposal of excavated stuff manhole cover and frame.	No	6		

Sr. No	Ref No.	Description	Unit	Qty	RATE	Amount
167	17	Add for extra depth beyond 2 feet and up to 3 feet- 11 inches (610 mm and up to 1194 mm) for "A" type manholes (for depth lesser than 2 feet or 610 mm deduct at the same rate)	inch	36		
168	18	P/F C I cover and frame 18 inch dia 460 mm weight 1 C WT 3 QTR (88.90 Kg) .	No	6		
169	19	P/F C I cover and frame 24 inch dia 610 mm weight 1 C WT 3 QTR (127.00 Kg).	No	1		
170	20	Making connection with the existing manhole including the cost of cutting holes in walls, making them good in cement concrete 1:2:4 and .making the required channel etc., complete .	No	2		
171	1	Wiring for light, fan or call bell point with 1.5 mm ² single core, PVC insulated wire copper conductor wire in 20 mm (3/4")dia uPVC conduit recessed in the wall or column, roof etc. including 1mm ² single core PVC insulated wire as ECC as required.	Point	200.2		

Sr. No	Ref No.	Description	Unit	Qty	RATE	Amount
172	2	Wiring for two way light point with 1.5 mm ² single core, PVC insulated wire copper conductor wire in 20 mm (3/4") dia uPVC conduit recessed in the wall or column, roof etc. including 1mmz single core PVC insulated wire as ECC as required.	Point	17.6		
173	3	Extension/Additional wiring for light, fan or call bell point controlled with same switch with 1.5mm ² PVC insulated wire in 20 mm (3/4") dia PVC conduit recessed in the wall or column, including 1mm ² PVC insulated wire as ECC as required.	Points	266.2		
174	4	Wiring for submain with 2 x 2.5 mm ² , PVC insulated wire 300/500 volts grade, single core, stranded copper conductor wire in 20 mm (3/4") dia PVC conduit recessed in the wall, column and roof etc including 1.5 mm ² insulated wire single core as ECC as required.	RM	1292.5		

Sr. No	Ref No.	Description	Unit	Qty	RATE	Amount
175	5	Wiring for submain with 2 x 4 mm ² , PVC insulated wire 300/500 volts grade, single core, stranded copper conductor wire in 20 mm (3/4") dia PVC conduit recessed in the wall, column and roof etc including 1.5 mm ² insulated wire single core as ECC as required.	RM	308		
176	6	Wiring for sub-main with 2 x 6 mm ² , PVC insulated wire 300/500 volts grade, single core, stranded copper conductor wire in 25 mm (1") dia uPVC conduit recessed in the wall, column and roof etc including 2.5 mm ² Pvc insulated wire single core wire as ECC as required.	RM	519.2		
177	7	Wiring for sub-main with 2 x 10 mm ² , PVC insulated wire 300/500 volts grade, single core, stranded copper conductor wire in 25 mm (1") dia uPVC conduit recessed in the wall, column and roof etc including 2.5 mm ² Pvc insulated wire single core wire as ECC as required.	RM	88		

Sr. No	Ref No.	Description	Unit	Qty	RATE	Amount
178	8	Providing & laying 4 core, 16 mm ² PVC insulated & PVC sheathed, 600/1000 volts grade with stranded copper conductor , un armoured, L.T cable in existing all kind of conduit or cable duct as per Pak. P.W.D specification as required.	RM	66		
179	9	Providing & laying 4 core, 95 mm ² PVC insulated & PVC sheathed, 600/1000 volts grade with stranded copper conductor , armoured underground, L.T cable buried in the ground dully covered with sand and warning cable tiles as per Pak. P.W.D specification as required.	RM	275		
180	10	Supply & drawing of 10 mm ² , single core, PVC insulated wire in all kinds of existing or given conduit/cable duct as required.	RM	66		
181	11	Supply & drawing of 16 mm ² , single core, PVC insulated wire in all kinds of existing or given conduit/cable duct as required.	RM	275		

Sr. No	Ref No.	Description	Unit	Qty	RATE	Amount
182	12	Providing & fixing pilot lamp set fitted on existing board I/c connection as required.	set	7		
183	13	Supply & fixing 30 mm dia uPVC conduit with all especial such as bends, sockets, Junction etc fitted on surface as required.	RM	50		
184	14	Making Termination of 3 or 4 core, 16 mm ² to 25 mm ² armoured / un-armoured copper conductor, PVC x PVC L.T Cable including providing & fixing proper lugs, etc complete in all respect as required.	Job	4		
185	15	Making Termination of 3 or 4 core, 70 mm ² to 95 mm ² armoured / un-armoured copper conductor, PVC x PVC L.T Cable including providing & fixing proper lugs, etc complete in all respect as required.	Job	2		
186	16	Providing & fixing 6 to 32 Amps, S.P MCCB fixed on existing board, i/c inter-connection as required.	Nos.	74.8		

Sr. No	Ref No.	Description	Unit	Qty	RATE	Amount
187	17	Providing & fixing 6 to 32 Amps, DP MCCB fixed on metal board recessed in the wall duly covered with fiber sheet, 1/c inter-connection as required.	Each	19.8		
188	18	Providing & fixing 10 to 60 Amps,(High Breaking Capacity) T.P MCCB fixed on existing board , I/c inter-connection as required.	Each	9		
189	19	Providing & fixing 20 to 100 Amps, (Adjustable - High Breaking Capacity) 4 Pole circuit breaker fixed on existing board, i/c inter-connection as required.	Each	4		
190	20	Providing & fixing 160 to 250 Amps, (Adjustable - High Breaking Capacity) 4 Pole circuit breaker fixed on existing board, i/c inter-connection as required.	Each	2		

Sr. No	Ref No.	Description	Unit	Qty	RATE	Amount
191	21	Providing & fixing cubical type metal sheet vermin protected Distribution board as per drawing with locking arrangement duly powder coated i/c all fastening devices and electrical wire /leads for internal connection complete as required. (Different sizes, outdoor type)	Sft	20		
192	22	Providing & fixing cubical type metal sheet vermin protected LT panel board as per drawing with locking arrangement duly powder coated i/c all fastening devices and electrical wire/ leads for internal connection complete as required.	Sft	4		
193	23	Providing & fixing 10 to 60 Amps, 4 pole, three phase bus bar strip fitted in given Distribution board complete with bus bar insulator, screws, bolts etc as required.	Each	3		

Sr. No	Ref No.	Description	Unit	Qty	RATE	Amount
194	24	Providing & fixing 160 to 200 Amps, 4 pole, three phase bus bar strip fitted in given Distribution board complete with bus bar insulator, screws, bolts etc as required.	Each	2		
195	25	Providing & fixing 10 Amps Polycarbonate flame retardant S.P switch with fancy required gang plate fixed on die fabricated, powder coated metal board recessed in wall or column including connection as required.	Nos.	207		
196	26	Providing & fixing 10 Amps Polycarbonate flame retardant Two way switch with fancy gang plate fixed on die fabricated, powder coated, metal board recessed in wall or column including connection as required.	Nos.	15		

Sr. No	Ref No.	Description	Unit	Qty	RATE	Amount
197	27	Providing & fixing 10 Amps Polycarbonate flame retardant 2-Pin switch socket unit (Universal) with fancy gang plate fixed on die fabricated, powder coated metal board recessed in wall or column including connection as required	Nos.	35.2		
198	28	Providing & fixing 13 Amps Polycarbonate flame retardant 3-Pin switch socket unit with fancy gang plate fixed on die fabricated, powder coated metal board recessed in wall or column including connection as required.	Nos.	110		
199	29	Providing & fixing 15 Amps Polycarbonate flame retardant 3-Pin switch socket unit with fancy gang plate fixed on die fabricated, powder coated metal board recessed in wall or column including connection as required.	Nos.	24		

Sr. No	Ref No.	Description	Unit	Qty	RATE	Amount
200	30	Providing & installing 140 Cm (56") sweep ceiling fan with blades, canopy, standard length of down rod including connection with 14.0076" flexible wire complete as required. (without regulator) Pak, Royal. GFC,Younas,Millat.	Nos.	48		
201	31	Providing & fixing flush type, Piano Fan Dimmer for all sweep fans , fitted on - existing/given sheet or board including connection as required.	Nos.	48		
202	32	Providing & installing 25 Cm (10") sweep, Plastic body Exhaust fan complete with blades, motor, etc fixed in existing hole including connection with 14/.0076" flexible wire complete as required.	Nos.	31		
203	33	Providing & fixing 6 Amps plastic ceiling rose on PVC Round block/Round Cover fitted on surface including connection as required	Nos.	50		

Sr. No	Ref No.	Description	Unit	Qty	RATE	Amount
204	34	Providing & fixing 4" X 4" size MS die casted, Powder coated recessed type fan clamp box with 1/2" dia MS bar fan clamp fixed in roof at casting time as required.	Nos.	48		
205	35	Providing, installation, testing & commissioning of recessed / surface mounted LED 18-20 Watt ceiling light/downlight including driver having warm/natural white /cool white colour, 80-90 lm/watts efficiency 0.9 or above power factor, 20000-25000 hours life cycle, including connections complete in all respect as approved by the Engineer Incharge.	Nos.	255		

Sr. No	Ref No.	Description	Unit	Qty	RATE	Amount
206	36	Providing, Inr Commissioning of 04 feet, 36 watt LED Tube / Batten Lights including driver haqng warm / Neutral White / cool white colour.80-90 lm/watts efficiency, 0.9 or above power factor, 10000-15000 hours life cycle, including connection, complete in all respect as approved by the Engineer Incharge	Nos.	92		
207	37	Providing, Inr Commissioning of 02 feet, 18-20 watt LED Tube / Batten Lights including driver haqng warm / Neutral White / cool white colour.80-90 lm/watts efficiency, 0.9 or above power factor, 10000-15000 hours life cycle, including connection, complete in all respect as approved by the Engineer Incharge.	Nos.	18		
208	38	Providing, Installation, Testing & Commissioning of 5-7 watt Emergency Light (surface/recessed), including connection, complete in all respect as approved by the Engineer Incharge	Nos.	37		

Sr. No	Ref No.	Description	Unit	Qty	RATE	Amount
209	39	Providing, Installation, Testing & Commissioning of 2 watt Emergency Exit Light , including connection, complete in all respect as approved by the Engineer Incharge.	Nos.	11		
210	40	Proving and fixing 6"x4" MS perforated cable tray, 16 SWG complete with cover of 18 SWG including painting and support system.	RM	25		
211	41	Providing, Installation. Testing & Commissioning of Flood Lights, 180-201 watts, (IP66) including driver, having neutral white / cool white colour,110 - 120 lm/watts efficiency; 0.9 or above power factor. 20000-25000 hours life cycle, including connection, complete in all respect as approved by the Engineer Incharge.	Nos.	6		
212	42	Supply & fixing 20 mm (3/4") dia uPVC conduit with all especial such as bends, sockets, junction etc fitted on surface as required.	RM	50		

Sr. No	Ref No.	Description	Unit	Qty	RATE	Amount
213	43	Supply & fixing 25mm (1") dia uPVC conduit with all especial such as bends, sockets, junction etc fitted on surface as required.	RM	50		
214	44	Providing & fixing of 16x60 mm uPVC duct fitted on surface as required	RM	50		
215	45	Providing & fixing of 25x60 mm uPVC duct fitted on surface as required.	RM	50		
216	46	Providing & fixing Three phase 15 to 90 Amps, 400/440 volts energy meter fitted on existing board I/c connection as required. (Syed Brother, PEL}	Nos.	1		
217	47	Providing and fixing Earthing set with 2'x2'x1/4" copper plate buried in the ground at a depth of 12 feet or less if water comes out from the ground level (withsalt and charcoal.or Earthing chemical Powder) etc making the pit 12 feet deep by excavation of all type of soil (except soft or hard rock) i/c fixing of 8 SWG copper wire in 1/2 " G.I conduit completein all respect as required.	Job	6		


Sr. No	Ref No.	Description	Unit	Qty	RATE	Amount
218	48	Providing and fixing 1" diameter 3ft long lighting-copper rod with five spikes and balls on its head as required.	Job	4		
219	49	Providing and fixing 1-1/2" x 1/3" thick copper strip with suitable saddle at 12" intervals complete as required	RM	110		
220	50	Providing & erecting LT Galvanized structure pole (9348±25mm) 30 feet long i/c PCC 1:2:4 as per WAPDA.	Each	1		
221	51	Providing, fixing and commissioning Pad mounted, step down 11000/ 400 volts, 100 KVA three phase, 50Hz, Transformer as per electricity code complete in all respect as reqd.	Each	1		
222	52	Providing and laying HT 11 KV, 3 core, 35 mm ² stranded copper conductor, XLPE insulated. cu tape screened PVC bedded and PVC sheathed armoured cable, laid in existing all kind of pipes, cable duct, channels etc as per Pak.P.W.D specification as required. (without Termination)	P/Meter	15		

Sr. No	Ref No.	Description	Unit	Qty	RATE	Amount
223	53	Providing and fixing indoor/outdoor, 3 core, 16 mm2 to 35 mm2, 11KV, XLPE. heat shrink termination ends Kit complete in all respect as required.	Job	2		
224	54	Providing & fixing 11 KV drop out cut out 100 amps on a pole complete in all respect as per direction of Engineer incharge as required.	Each	3		
225	55	Providing and fixing HT,11 KV indoor/outdoor type fuse D link /cut off fuse assembly set of three pieces complete with fuse fitted on angle iron base frame as required.(with out termination)	Each	3		
226	56	Providing & fixing LT Service Box, as per Wapda specifications complete in all respect as approved by the engineer Incharge.	Each	1		

Sr. No	Ref No.	Description	Unit	Qty	RATE	Amount
227	57	Providing, Installing, Testing & Commissioning of Dual Supply (Gas & Electric) Geysers, 55 Gallons capacity, with fully automatic thermostat, complete in all respect, as approved by the Engineer Incharge	Jobs	8		
228						182853607
					GRAND TOTAL:	Rs182,853,607.00

Scope of Work

CONSTRUCTION OF BARRACK ACCOMMODATION FOR 128 ASF PERSONNEL AT SKARDU INT'L AIRPORT

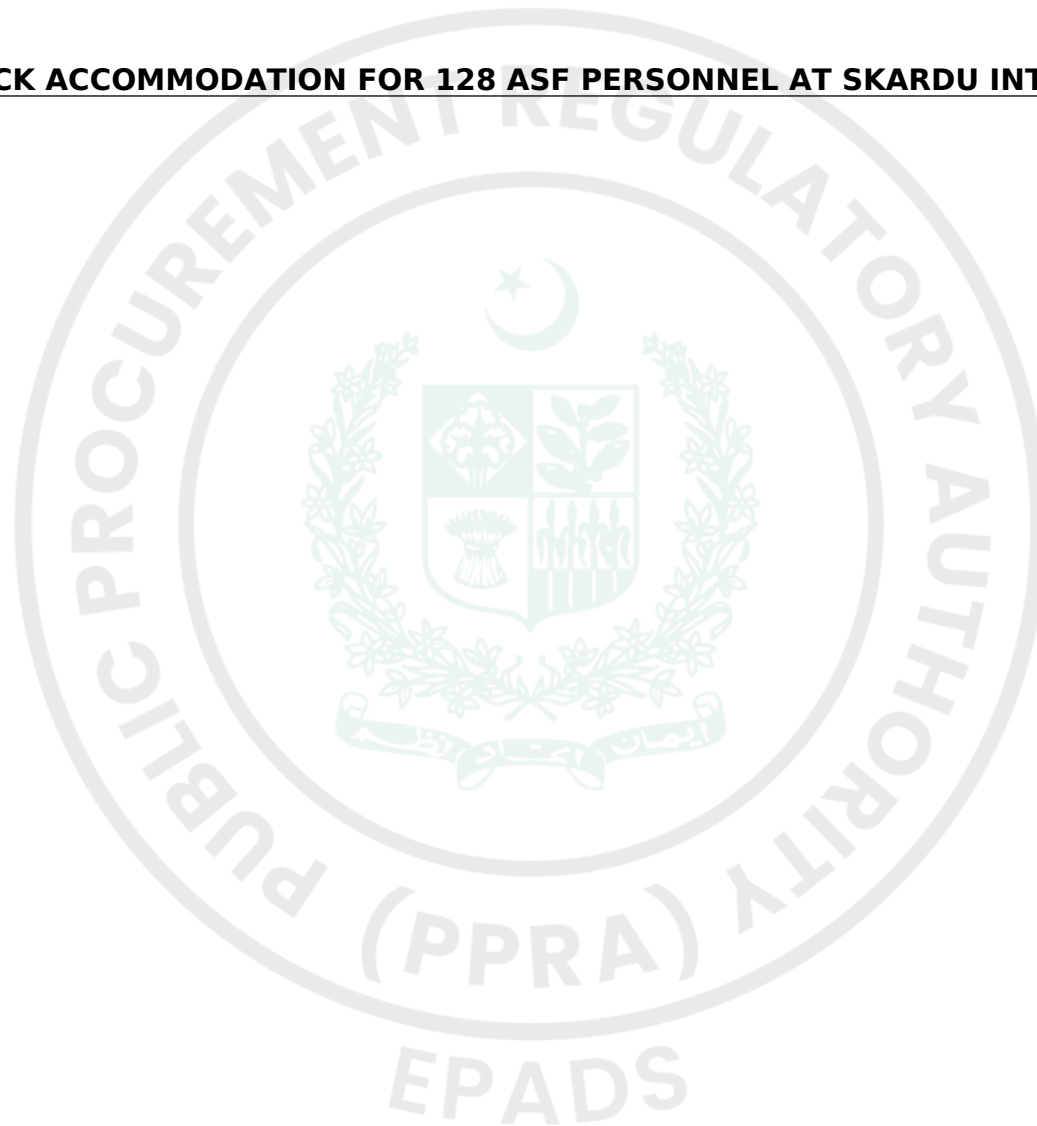

Price Schedule

For Individual Jobs

#	Job Title	Quantity	Unit Price (PKR)	Total Price (PKR)	Delivery Location	Delivery Period / Year	Country of Origin
1							
2							

For Lots

#	Lot Title	Total Lot Price (PKR)	Country of Origin
1	[Lot 1 Title]		





General Conditions of Contract

A. General

1. Definitions

1.1. Unless the context otherwise requires, the following terms whenever used in this Contract shall have the same meaning and shall be interpreted as indicated

1.1.1. “Applicable Law” means the laws and any other instruments having the force of law in the Government’s Country, or in such other country as may be specified in the Special Conditions of the Contract (SC), as they may be issued and in force from time to time;

1.1.2. “The Contract” means an agreement enforceable by law;

1.1.3. “The Contract Price” means the price payable to the Contractor under the Contract for the full and proper performance of its contractual obligations;

1.1.4. “The Services” means the work to be performed by the Contractor pursuant to this Contract and as prescribed in the Specifications and Schedule of Activities included in the Contractor’s Bid;

1.1.5. “Ancillary Services” means those services ancillary to the provision of Services, such as transportation and insurance, and any other incidental services, such as installation, commissioning, provision of technical assistance, training, and other such obligations of the Contractor covered under the Contract;

1.1.6. “GCC” means the General Conditions of Contract contained in this section;

1.1.7. “SCC” means the Special Conditions of Contract by which the GCC may be amended or supplemented;

1.1.8. “Day” means calendar day unless indicated otherwise;

1.1.9. “Effective Date” means the date on which this Contract comes into force and effect;

1.1.10. “The Contractor” means the individual or corporate body whose Bids to provide the Services has been accepted by the Procuring Agency;

1.1.11. “The Project Site,” where applicable, means the place or places named in Bid Data Sheet and technical Specifications;

1.1.12. “Government” means the Government of Pakistan;

1.1.13. “Local Currency” means the currency of Pakistan;

1.1.14. “In Writing” means communicated in written form with proof of receipt;

1.1.15. “Completion Date” means the date of completion of the Services by the Contractor as certified by the Procuring Agency;

1.1.16. “Foreign Currency” means any currency other than the currency of the country of the Procuring Agency;

1.1.17. "Party" means the Procuring Agency or the Contractor, as the case may be, and "Parties" means both of them;

1.1.18. "Service" means any object of procurement other than goods or works;

1.1.19. "Subcontractor" means any entity to which the Bidder subcontracts any part of the Services.

2. Applicable Law

2.1. The contract shall be governed and interpreted in accordance with the laws of Pakistan, unless otherwise specified in SCC.

3. Language

3.1. The Contract as well as all correspondence and documents relating to the Contract exchanged between the Contractor and the Procuring Agency, shall be written in the **English language** unless otherwise stated in the SCC. Supporting documents and printed literature that are part of the Contract may be in another language provided these are accompanied by an accurate translation of the relevant passages in English, in which case, for purposes of interpretation of the Contract, this translation shall govern.

4. Notices

4.1. Any notice, request, or consent made pursuant to this Contract shall be in writing and shall be deemed to have been made when delivered in person to an authorized representative of the Party to whom the communication is addressed, or when sent by registered mail, telex, telegram, or facsimile to such Party at the address specified in the SCC.

5. Location

5.1. The Services shall be performed at such locations as the Procuring Agency may approve and as specified in SCC.

5.2. A {DOCUMENTS}

6. Authorized Representatives / Authority of Member in charge

6.1. Any action required or permitted to be taken, and any document required or permitted to be executed, under this Contract by the Procuring Agency or the Contractor may be taken or executed by the officials specified in the SCC.

B. Commencement, Completion, Modification, and Termination of Contract

7. Effectiveness of Contract

7.1. This Contract shall come into effect on the date the Contract is signed by both parties and such other later date as may be stated in the SCC.

8. Commencement of Services

8.1. The Contractor shall confirm availability of Key Experts and begin carrying out the Services not later than the number of days after the Effective Date specified in the SCC.

9. Program schedule

9.1. Before commencement of the Services, the Contractor shall submit to the Procuring Agency for approval a Program showing the general methods, arrangements, order and timing for all activities. The Services shall be carried out in accordance with the approved Program as updated.

10. Starting Date/Expiration Date

10.1. The Contractor shall start carrying out the Services Five (05) days after the date the Contract becomes effective, or at such other date as may be specified in the SCC.

10.2. Unless terminated earlier pursuant to Clause **GCC 14** hereof, this Contract shall expire at the end of such time period after the Effective Date as specified in the SCC.

11. Entire Agreement

11.1. This Contract contains all covenants, stipulations and provisions agreed by the Parties. No agent or representative of either Party has authority to make, and the Parties shall not be bound by or be liable for, any statement, representation, promise or agreement not set forth herein.

12. Modification

12.1. Any modification or variation of the terms and conditions of this Contract, including any modification or variation of the scope of the Services, may only be made by written agreement between the Parties. However, each Party shall give due consideration to any modification(s) or variation(s) made by the other Party.

12.2. In cases of any modification(s) or variation(s), the prior written consent of the Procuring Agency is required.

13. Force Majeure

13.1. Definition

For the purposes of this Contract, "Force Majeure" means an event which is beyond the reasonable control of a Contractor and which makes a Contractor's performance of its obligations under the Contract impossible or so impractical as to be considered impossible under the circumstances.

13.2. No Breach of Contract

The failure of a Party to fulfill any of its obligations under the contract shall not be considered to be a breach of, or default under, this Contract in so far as such inability arises from an event of Force Majeure, provided that the Party affected by such an event (a) has taken all reasonable precautions, due care and reasonable alternative

measures in order to carry out the terms and conditions of this Contract, and (b) has informed the other Party as soon as possible about the occurrence of such an event.

13.3. Extension of Time

Any period within which a Contractor shall, pursuant to this Contract, complete any action or task, shall be extended for a period equal to the time during which such Party was unable to perform such action as a result of Force Majeure.

13.4. Payments

During the period of their inability to perform the Services as a result of an event of Force Majeure, the Contractor shall be entitled to continue to be paid under the terms of this Contract, as well as to be reimbursed for additional costs reasonably and necessarily incurred by them during such period for the purposes of the Services and in reactivating the Service after the end of such period.

14. Termination

14.1. By the Procuring Agency

The Procuring Agency may terminate this Contract in case of the occurrence of any of the events specified in paragraphs (a) through (e) of this Clause. In such an occurrence the Procuring Agency shall give at least thirty (30) calendar days' written notice of termination to the Contractor in case of the events referred to in (a) through (d); at least sixty (60) calendar days' written notice in case of the event referred to in (e);

14.1.1. If the Contractor fails to remedy a failure in the performance of its obligations hereunder, as specified in a notice of suspension;

14.1.2. If the Contractor becomes (or, if the Contractor consists of more than one entity, if any of its members becomes) insolvent or bankrupt or enter into any agreements with their creditors for relief of debt or take advantage of any law for the benefit of debtors or go into liquidation or receivership whether compulsory or voluntary;

14.1.3. If the Contractor fails to comply with any final decision reached as a result of arbitration proceedings;

14.1.4. If, as the result of Force Majeure, the Contractor is unable to perform a material portion of the Services for a period of not less than sixty (60) calendar days;

14.1.5. If the Procuring Agency, in its sole discretion and for any reason whatsoever, decides to terminate this Contract;

14.2. By the Contractor

The Contractor may terminate this Contract, by not less than thirty (30) calendar days' written notice to the Procuring Agency, in case of the occurrence of any of the events specified in paragraphs (a) through (d) of this Clause.

14.2.1. If the Procuring Agency fails to pay any money due to the Contractor pursuant to this Contract and not subject to dispute within forty-five (45) calendar days after receiving written notice from the Contractor that such payment is overdue;

14.2.2. If, as the result of Force Majeure, the Contractor is unable to perform a material portion of the Services for a period of not less than sixty (60) calendar days;

14.2.3. If the Procuring Agency fails to comply with any final decision reached as a result of arbitration;

14.2.4. If the Procuring Agency is in material breach of its obligations pursuant to this Contract and has not remedied the same within forty-five (45) days (or such longer period as the Bidder may have subsequently approved in writing) following the receipt by the Procuring Agency of the Contractor's notice specifying such breach.

C. Obligations of the Contractor

15. General

15.1. Standard of Performance

15.1.1. The Contractor shall perform the Services and carry out the Services with all due diligence, efficiency and economy, in accordance with generally accepted professional standards and practices, and shall observe sound management practices, and employ appropriate technology and safe and effective equipment, machinery, materials and methods. The Contractor shall always act, in respect of any matter relating to this Contract or to the Services, as a faithful adviser to the Procuring Agency, and shall at all times support and safeguard the Procuring Agency's legitimate interests in any dealings with the third parties;

15.1.2. The Contractor shall employ and provide such qualified and experienced Experts and Sub-Contractors as are required to carry out the Services.

15.2. Law Applicable to Services

The Contractor shall perform the Services in accordance with the Contract and in accordance with the Law of Pakistan and shall take all practicable steps to ensure that any of its Experts and Sub-Bidders, comply with the Applicable Law.

16. Conflict of Interests

16.1. Contractor Not to Benefit from Commissions and Discounts

The remuneration of the Contractor shall constitute the Contractor's sole remuneration in connection with this Contract or the Services, and the Contractor shall not accept for their own benefit any trade commission, discount, or similar payment in connection with activities pursuant to this Contract or to the Services or in the discharge of their obligations under the Contract, and the Contractor shall use their best efforts to ensure that the Personnel, any Subcontractors, and agents of either of them similarly shall not receive any such additional remuneration.

16.2. Contractor and Affiliates Not to be Otherwise Interested in Project

The Contractor agree that, during the term of this Contract and after its termination, the Contractor and its affiliates, as well as any Subcontractor and any of its affiliates, shall be disqualified from providing Services (other than the Services and any continuation thereof) for any project resulting from or closely related to the Services.

16.3. Prohibition of Conflicting Activities

Neither the Bidder nor its Subcontractors nor the Personnel shall engage, either directly or indirectly, in any of the following activities:

- 16.3.1. during the term of this Contract, any business or professional activities in the Government's country which would conflict with the activities assigned to them under this Contract;
- 16.3.2. during the term of this Contract, neither the Contractor nor their Subcontractors shall hire public employees in active duty or on any type of leave, to perform any activity under this Contract;
- 16.3.3. after the termination of this Contract, such other activities as may be specified in the **SCC**.

17. Insurance to be Taken Out by the Contractor

17.1. The Contractor(a) shall take out and maintain, and shall cause any Subcontractors to take out and maintain, at its (or the Sub-contractors', as the case may be) own cost but on terms and conditions approved by the Procuring Agency, insurance against the risks, and for the coverage, as shall be specified in the **SCC**; and (b) at the Procuring Agency's request, shall provide evidence to the Procuring Agency showing that such insurance has been taken out and maintained and that the current premiums have been paid.

18. Contractor's Actions Requiring Procuring Agency's Prior Approval

18.1. The Contractor shall obtain the Procuring Agency's prior approval in writing before taking any of the following actions:

- 18.1.1. appointing such members of the Personnel not provided by the Contractor;
- 18.1.2. changing the Program of activities; and
- 18.1.3. any other action that may be specified in the **SCC**.

19. Reporting Obligations

19.1. The Contractor shall submit to the Procuring Agency the reports and documents in the numbers, and within the periods as prescribed by the Procuring Agency.

20. Liquidated Damages

20.1. Payments of Liquidated Damages

The Contractor shall pay liquidated damages to the Procuring Agency at the rate per day stated in the **SCC** for each day that the Completion Date is later than the Intended Completion Date. The total amount of liquidated damages shall not exceed the amount defined in the **SCC**. The Procuring Agency may deduct liquidated damages from payments due to the Contractor. Payment of liquidated damages shall not affect the Contractor's liabilities.

20.2. Correction for Over-payment

If the Intended Completion Date is extended after liquidated damages have been paid, the Procuring Agency shall correct any overpayment of liquidated damages by the Contractor by adjusting the next payment certificate. The

Contractor shall be paid interest on the overpayment, calculated from the date of payment to the date of repayment, at the rates specified in **SCC**.

20.3. Lack of performance penalty

If the Contractor has not corrected a Defect within the time specified in the Procuring Agency's notice, a penalty for Lack of performance will be paid by the Contractor. The amount to be paid will be calculated as a percentage of the cost of having the Defect corrected, assessed as specified in the Contractor

21. Performance Guarantee

21.1. Within the time stipulated in the acceptance letter from the Procuring Agency, the successful Bidder shall furnish the Performance Guarantee in shape and amount **specified in SCC**.

21.2. The proceeds of the Performance Guarantee shall be payable to the Procuring agency as compensation for any loss resulting from the Supplier's failure to complete its obligations under the Contract.

21.3. The Performance Guarantee shall be denominated in the currency of the Contract, or in a freely convertible currency acceptable to the Procuring agency and shall be in the acceptable form as specified in **SCC**.

21.4. The Performance Guarantee will be discharged by the Procuring agency and returned to the Supplier not later than thirty (30) days following the date of completion of the Supplier's performance obligations under the Contract, including any warranty obligations, unless otherwise **specified in SCC**.

22. Sustainable Procurement

22.1. The Contractor shall conform to the sustainable procurement contractual provisions, if and as specified in the **SCC**.

D. Contractor's Personnel

23. Description of Personnel

23.1. The titles, agreed job descriptions, minimum qualifications, and estimated periods of engagement in the carrying out of the Services of the Contractor's Key Personnel. The Key Personnel listed by title as well as by name are hereby approved by the Procuring Agency.

24. Removal and / or Replacement of Personnel

24.1. Except as the Procuring Agency may otherwise agree, no changes shall be made in the Key Personnel. If, for any reason beyond the reasonable control of the Contractor, it becomes necessary to replace any of the Key Personnel, the Contractor shall provide as a replacement a person of equivalent or better qualifications.

24.2. If the Procuring Agency finds that any of the Personnel have (i) committed serious misconduct or have been charged with having committed a criminal action, or (ii) have reasonable cause to be dissatisfied with the performance of any of the Personnel, then the Contractor shall, at the Procuring Agency's written request specifying the grounds thereof, provide as a replacement a person with qualifications and experience acceptable to the Procuring Agency.

24.3. The Contractor shall have no claim for additional costs arising out of or incidental to any removal and/or replacement of Personnel.

E. Obligations of the Procuring Agency

25. Change in the Applicable Law

25.1. If, after the date of this Contract, there is any change in the Applicable Law with respect to taxes and duties which increases or decreases the cost of the Services rendered by the Contractor, then the remuneration and reimbursable expenses otherwise payable to the Contractor under this Contract shall be increased or decreased accordingly by agreement between the Parties, and corresponding adjustments shall be made to the amounts referred in the SCC.

26. Services and Facilities

26.1. The Procuring Agency shall make available to the Contractor and the Experts, for the purposes of the Services and free of any charge, the services, facilities and property described in the Terms of Reference, at the times and in the manner specified in the Terms of Reference.

26.2. In case that such services, facilities and property shall not be made available to the Contractor, the Parties shall agree on (i) any time extension that it may be appropriate to grant to the Contractor for the performance of the Services, (ii) the manner in which the Contractor shall procure any such services, facilities and property from other sources, and (iii) the additional payments, if any, to be made to the Contractor as a result thereof.

F. Payments to the Contractor

27. Contract Price

27.1. The price payable shall be in Pakistani Rupees unless otherwise specified in the SCC.

28. Terms and Conditions of Payment

28.1. Payments will be made to the Contractor according to the payment schedule stated in the SCC and as per actual invoice submitted by the Contractor.

28.2. Unless otherwise stated in the SCC, the advance payment shall be made against the provision by the Contractor of a bank guarantee for the same amount, and shall be valid for the period stated in the SCC. Any other payment shall be made after the conditions listed in the SCC for such payment have been met, and the Contractor have submitted an invoice to the Procuring Agency specifying the amount due.

29. Quality Control Identifying Defects

29.1. The principle and modalities of Inspection of the Services by the Procuring Agency shall be as indicated in the SCC. The Procuring Agency shall check the Contractor's performance and notify him of any Defects that are

found. Such checking shall not affect the Contractor's responsibilities. The Procuring Agency may instruct the Contractor to search for a Defect and to uncover and test any service that the Procuring Agency considers may have a Defect. Defect Liability Period is as defined in the SCC.

29.2. A {INSPECTION}

30. Correction of Defects, and Lack of Performance Penalty

30.1. The Procuring Agency shall give notice to the contractor of any Defects before the end of the Contract. The Defects liability period shall be extended for as long as Defects remain to be corrected.

30.2. Every time notice a Defect is given; the contractor shall correct the notified Defect within the length of time specified by the Procuring Agency's notice.

30.3. If the contractor has not corrected a Defect within the time specified in the Procuring Agency's notice, the Procuring Agency will assess the cost of having the Defect corrected, the contractor will pay this amount, and a Penalty for Lack of Performance.

31. Settlement of Disputes Amicable Settlement

31.1. The Parties shall use their best efforts to settle amicably all disputes arising out of or in connection with this Contract or its interpretation.

32. Dispute Settlement

32.1. Arbitration

If any dispute of any kind whatsoever shall arise between the procuring agency and the contractor in connection with or arising out of the Contract, including without prejudice to the generality of the foregoing, any question regarding its existence, validity or termination, or the execution of the contract, the parties shall seek to resolve any such dispute or difference by mutual consultation. If the parties fail to resolve such a dispute or difference even after negotiations or mediation, then the dispute shall be referred within fourteen (14) days in writing by either party to the Arbitrator, with a copy to the other party.

Any dispute in respect of which a notice of intention to commence arbitration has been given, in accordance with **GCC sub-clause 32.1**, shall be finally settled by arbitration. Arbitration may be commenced prior to or after completion of the Contract. Arbitration proceedings shall be conducted in accordance with Arbitration Act 1940. Notwithstanding any reference to arbitration herein, the parties shall continue to perform their respective obligations under the Contract unless otherwise agreed. The Procuring Agency shall continue to pay the Contractor any undisputed amounts due under the Contract during the resolution of any dispute.



Special Conditions of Contract

SECTION VIII. SPECIAL CONDITIONS OF CONTRACT

The following Special Conditions of Contract shall supplement the General Conditions of Contract. Whenever there is a conflict, the provisions herein shall prevail over those in the Conditions of Contract. The corresponding clause number of the GCC is indicated in parentheses.

Number of GC Clause

Amendments of, and Supplements to, Clauses in the General Conditions of Contract

Number of GC Clause 1

Definitions

The Procuring Agency is: Islamabad International Airport - Pakistan Airports Authority (Pakistan Airports Authority (PAA)), Divisional Engineer Islamabad International Airport., Islamabad Capital Territory

The Supplier is:

The title of the subject procurement is: CONSTRUCTION OF BARRACK ACCOMMODATION FOR 128 ASF PERSONNEL AT SKARDU INT'L AIRPORT

Number of GC Clause 2

Applicable/Governing Law:

The Contract shall be interpreted in accordance with the laws of Islamic Republic of Pakistan

Number of GC Clause 3

Language:

The language of the Contract, all correspondence and communications to be given, and all other documentation to be prepared and supplied under the Contract shall be in **English**.

Number of GC Clause 4

Notices:

The addresses for the notices are:

Procuring Agency:

Islamabad International Airport - Pakistan Airports Authority (Pakistan Airports Authority (PAA)),
Divisional Engineer
Islamabad International Airport., Islamabad Capital Territory
+92-345-515-7571
azharali_uet@yahoo.com

Contractor/ Bidder:

[Name, address and telephone number]

The Contractor/ Bidder's Representative(s)

[Name, address, telephone number and e-mail address]

Number of GC Clause 6.1

The Authorized Representatives are:

For the Procuring Agency:

Islamabad International Airport - Pakistan Airports Authority (Pakistan Airports Authority (PAA)),
Divisional Engineer
Islamabad International Airport., Islamabad Capital Territory
+92-345-515-7571
azharali_uet@yahoo.com

For the Bidder:

Name:

Designation:

Address:

Number of GC Clause 7

Effectiveness of the contract

The Contractor/Bidder shall be effective within days from the date of signature of the Contract by both parties

Number of GC Clause 8

Commencement of Contract:

The Contractor/Bidder shall provide Non-Consultancy Services from the effective date of contract.

Number of GC Clause 10.2

Expiration of Contract:

The time period shall be

Number of GC Clause 14

Termination

In the event of termination of the contract due to any reason as already defined in the General Conditions of Contract, the Bidder shall be responsible for providing to the Authority the Goods till the time of alternate arrangements.

Number of GC Clause 16

Conflict of Interest:

The Procuring Agency reserves the right to determine on a case-by-case basis whether the Bidder should be disqualified from providing goods or services due to a conflict of a nature described in Clause GCC 17.

Number of GC Clause 20

Liquidated Damages

If the Bidder fails to provide services as required under the contract or in case of any data loss/data breach or any incident compromising the data security or other such failures related to any services, the Bidder shall pay to the Procuring Agency as Liquidated Damages at a rate of **0.02% to 10.00%** of the Contract value, in accordance with the extent of performance failure & the cost of investigating such incidents as judged by the Authority.

Number of GC Clause 21

Performance Guarantee:

The amount of performance guarantee shall be **0%** of the contract price in acceptable form of **Nil**

Number of GC Clause 27

Currency of Payment:

All the payment to be released to the contractor/Bidder shall be in Pakistani Rupees.

Number of GC Clause 28

Payment terms:

Payment will be made to the Bidder against the procured Goods and services according to the actual invoice or running bills submitted by the Bidder against the services provided within the time given in the conditions of the contract.

Number of GC Clause 29

Identifying Defects:

The Authority reserves the right at any time to inspect the premises of the provider to inspect the goods and monitor the goods being provided.

Number of GC Clause 31

Following is the guidance for Dispute Resolution

- i. If any dispute of any kind whatsoever shall arise between the Authority and the Bidder in connection with or arising out of the Contract... (full clause unchanged)
- ii. At future of negotiation the dispute shall be resolved through mediation...
- iii. At failure of mediation, arbitration under Arbitration Act 1940...
- iv. Cost sharing equally...
- v. Proceedings may commence before/after completion...

Notwithstanding any reference to the arbitration herein, the parties shall continue to perform their respective obligations under the Contract.

Rules of procedure for arbitration proceedings:

Any dispute between the Authority and a Bidder shall be referred to arbitration under the laws of Pakistan including Arbitration Act 1940.

Place of Arbitration and Award:

The arbitration shall be conducted in English language and place shall be Islamabad. The award shall be final and binding.





Bid Securing Declaration

Form 9: Bid Securing Declaration

Date: *[insert date (as day, month and year)]*

Bid No.: **P71534**

To: **Islamabad International Airport - Pakistan Airports Authority (Pakistan Airports Authority (PAA)), Divisional Engineer Islamabad International Airport., Islamabad Capital Territory**

We, the undersigned, declare that:

We understand that, according to your conditions, Bids must be supported by a Bid Securing Declaration.

We accept that we will be blacklisted and henceforth cross debarred for participating in respective category of public procurement proceedings for a period of (not more than) six months, if fail to abide with a bid securing declaration, however without indulging in corrupt and fraudulent practices, if we are in breach of our obligation(s) under the Bid conditions, because we:

1. have withdrawn or modified our Bid during the period of Bid Validity specified in the Form of Bid;
2. Disagreement to arithmetical correction made to the Bid price; or
3. having been notified of the acceptance of our Bid by the Procuring Agency during the period of Bid Validity, (i) failure to sign the contract if required by Procuring Agency to do so or (ii) fail or refuse to furnish the Performance Security or to comply with any other condition precedent to signing the contract specified in the Bidding Documents.

We understand this Bid Securing Declaration shall expire if we are not the successful

Bidder, upon the earlier of (i) our receipt of your notification to us of the name of the successful Bidder; or (ii) twenty-eight (28) days after the expiration of our Bid.



Contract Form

SECTION IX: CONTRACT FORMS

THIS AGREEMENT made the ____ day of _____ 20____ between **Islamabad International Airport - Pakistan Airports Authority (Pakistan Airports Authority (PAA)), Divisional Engineer Islamabad International Airport., Islamabad Capital Territory**

(hereinafter called “the Procuring Agency”) of the one part and [name of Bidder] of [city and country of Bidder] (hereinafter called “the Bidder”) of the other part:

WHEREAS the Procuring Agency invited Bids for provision of goods, viz., **CONSTRUCTION OF BARRACK ACCOMMODATION FOR 128 ASF PERSONNEL AT SKARDU INT’L AIRPORT (P71534)** and has accepted a Bids by the Bidder for the provision of Goods in the sum of [contract price in words and figures] (hereinafter called “the Contract Price”).

NOW THIS CONTRACT WITNESSETH AS FOLLOWS:

1. In this Contract words and expressions shall have the same meanings as are respectively assigned to them in the Conditions of Contract referred to.

2. The following documents shall be deemed to form and be read and construed as part of this Contract, In the event of any ambiguity or conflict between the Contract Documents listed below, the order of precedence shall be the order in which the Contract Documents are listed below:-

1. This form of Contract;
2. the Form of Bids and the Price Schedule submitted by the Bidder;
3. the Schedule of Requirements;
4. the Technical Specifications;
5. the Special Conditions of Contract;
6. the General Conditions of the Contract;
7. the Procuring Agency’s Letter of Acceptance; and
8. [add here: any other documents]

3. In consideration of the payments to be made by the Procuring Agency to the Bidder as hereinafter mentioned, the Bidder hereby covenants with the Procuring Agency to provide the Goods related services and to remedy defects therein in conformity in all respects with the provisions of the Contract.

4. The Procuring Agency hereby covenants to pay the Bidder in consideration of the provision of Goods and the remedying of defects therein, the Contract Price or such other sum as may become payable under the provisions of the contract at the times and in the manner prescribed by the contract.

IN WITNESS whereof the parties hereto have caused this Contract to be executed in accordance with their respective laws the day and year first above written.


Signed, sealed, delivered by _____ the _____ (for the Procuring Agency)

Witness to the signatures of the Procuring Agency:

.....

Signed, sealed, delivered by _____ the _____ (for the Procuring Agency)

Witness to the signatures of the Bidder:

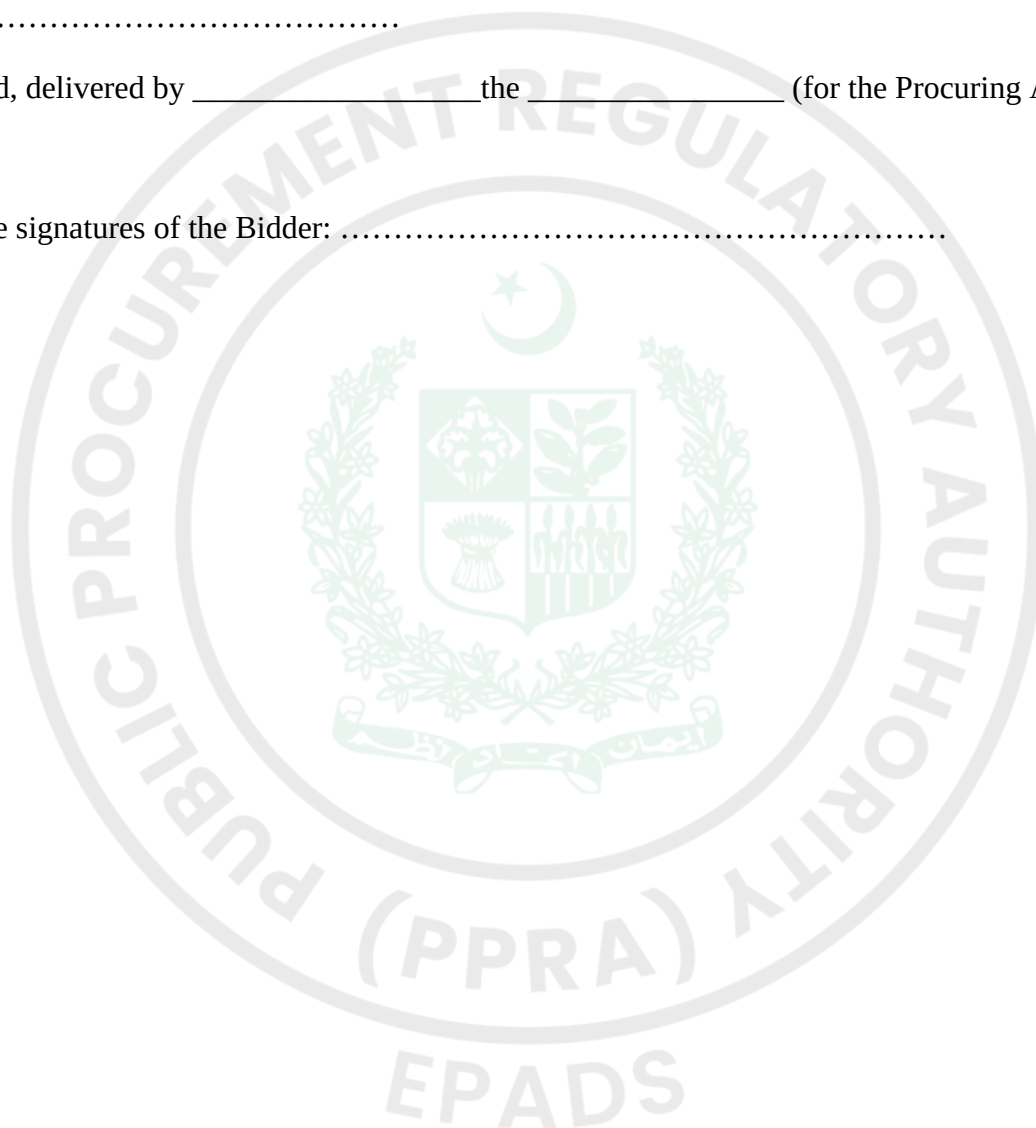



Integrity Pact

Integrity Pact

DECLARATION OF FEES, COMMISSION AND BROKERAGE ETC. PAYABLE BY THE SUPPLIERS OF GOODS, SERVICES & WORKS IN CONTRACTS WORTH RS.10.00 MILLION OR MORE

Contract

Number: Contract

Value: Contract Title:

Dated:

[Name of Supplier] hereby declares that it has not obtained or induced the procurement of any contract, right, interest, privilege or other obligation or benefit from Government of Pakistan or any administrative subdivision or agency thereof or any other entity owned or controlled by it (GoP) through any corrupt business practice.

Without limiting the generality of the foregoing [Name of Supplier] represents and warrants that it has fully declared the brokerage, commission, fee etc. paid or payable to anyone and not given or agreed to give and shall not give or agree to give to anyone within or outside Pakistan either directly or indirectly through any natural or juridical person, including its affiliate, agent, associate, broker, consultant, director, promoter, shareholder, sponsor or subsidiary, any commission, gratification, bribe, finder's fee or kickback, whether described as consultations fee or otherwise, with the object of obtaining or inducing the procurement of a contract, right, interest, privilege or other obligation or benefit in whatsoever form from GoP, except that which has been expressly declared pursuant hereto.

[Name of Supplier] certifies that it has made and will make full disclosure of all agreements and arrangements with all persons in respect of or related to the transaction with GoP and has not taken any action or will not take any action to circumvent the above declaration, representative or warranty.

[Name of Supplier] accepts full responsibility and strict liability for making and false declaration, not making full disclosure, misrepresenting fact or taking any action likely to defeat the purpose of this declaration, representation and warranty. It agrees that any contract, right interest, privilege or other obligation or benefit obtained or procured as aforesaid shall, without prejudice to any other right and remedies available to GoP under any law, contract or other instrument, be voidable at the option of GoP.

Notwithstanding any rights and remedies exercised by GoP in this regard, [Name of Supplier] agrees to indemnify GoP for any loss or damage incurred by it on account of its corrupt business practices and further pay compensation to GoP in an amount equivalent to ten times the sum of any commission, gratification, bribe, finder's fee or kickback given by [Name of Supplier] as aforesaid for the purpose of obtaining or inducing the procurement of any contract, right, interest, privilege or other obligation or benefit in whatsoever form from GoP.



Performance Guarantee Form

Performance Guarantee Form

To: **Islamabad International Airport - Pakistan Airports Authority (Pakistan Airports Authority (PAA)), Divisional Engineer Islamabad International Airport., Islamabad Capital Territory**

WHEREAS *[name of Bidder]* (hereinafter called “the Bidder”) has undertaken, in pursuance of Contract No. *[reference number of the contract]* dated *[insert date]* for provision of Goods(hereinafter called “the Contract”).

AND WHEREAS it has been stipulated by you in the said Contract that the Bidder shall furnish you with a Bank Guarantee by a reputable bank for the sum specified therein as security for compliance with the Bidder’s performance obligations in accordance with the Contract.

AND WHEREAS we have agreed to give the Bidders guarantee:

THEREFORE, WE hereby affirm that we are Guarantors and responsible to you, on behalf of the Bidder, up to a total of *[amount of the guarantee in words and figures]*, and we undertake to pay you, upon your first written demand declaring the Bidder to be in default under the Contract and without cavil or argument, any sum or sums within the limits of *[amount of guarantee]* as aforesaid, without your needing to prove or to show grounds or reasons for your demand or the sum specified therein.

This guarantee is valid until the: *[insert date]*


Signature and seal of the Guarantors

[name of bank or financial institution]

[address]

[date]



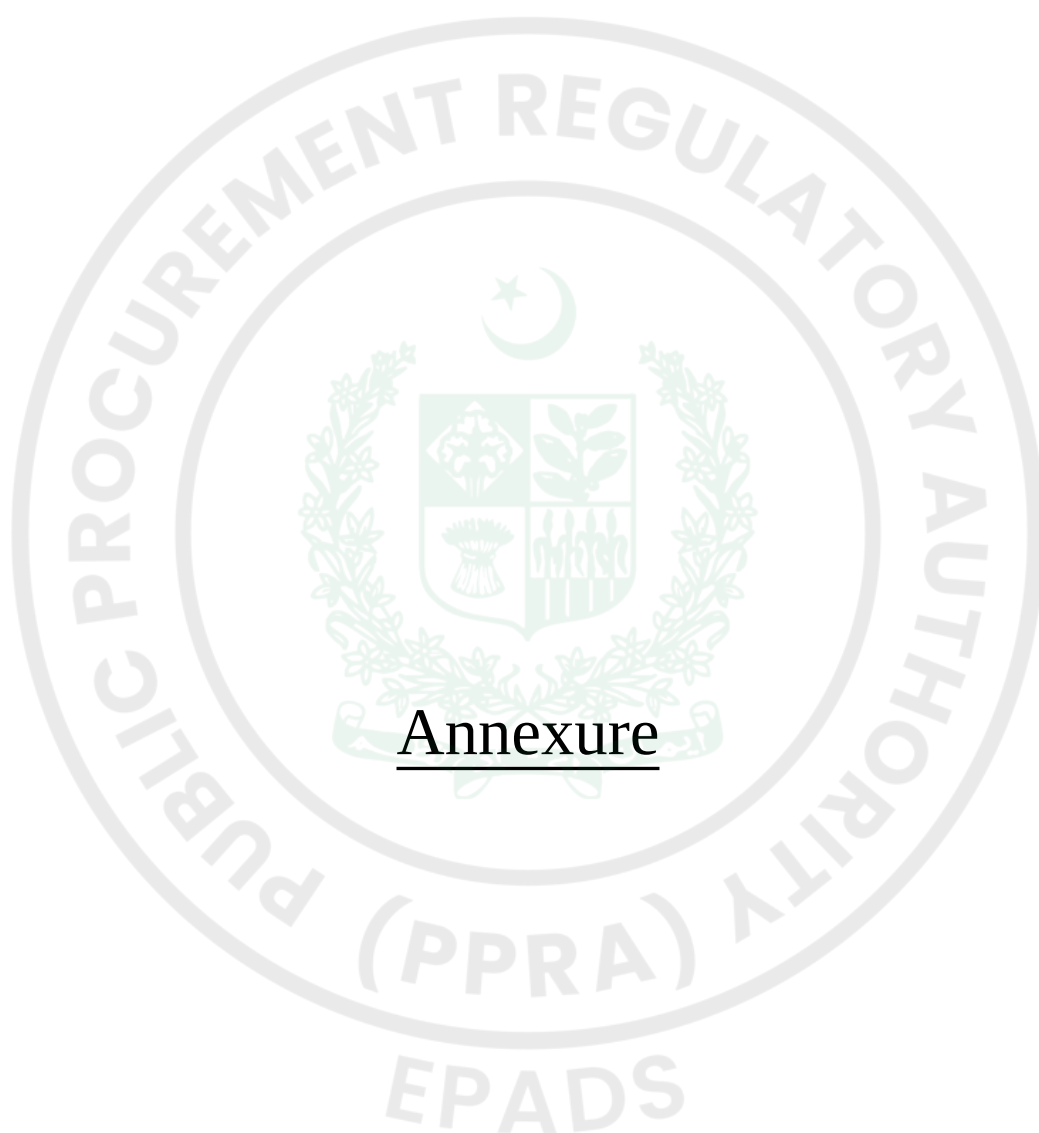

Annexure

Tender Documents

Bidders are required to print, sign stamp and submit scanned copy of signed stamped tender documents along with all the other required documents with technical proposals as mentioned in invitation to bid page of these uploaded tender documents. In case of any discrepancy between these uploaded documents and EPADS standard terms and conditions, these PAA Standard documents shall prevail.

Technical Submission (Vendor)

Document Required

See Form Under Additional Forms and Documents: **Tender Documents** (page number: 140)


BOQ

Bidders are required to print, fill the BOQ and upload scanned copy of priced BOQ duly signed and stamped by the bidder with their Financial Bid.

Financial Submission (Vendor)

Document Required

See Form Under Additional Forms and Documents: **BOQ** (page number: 218)

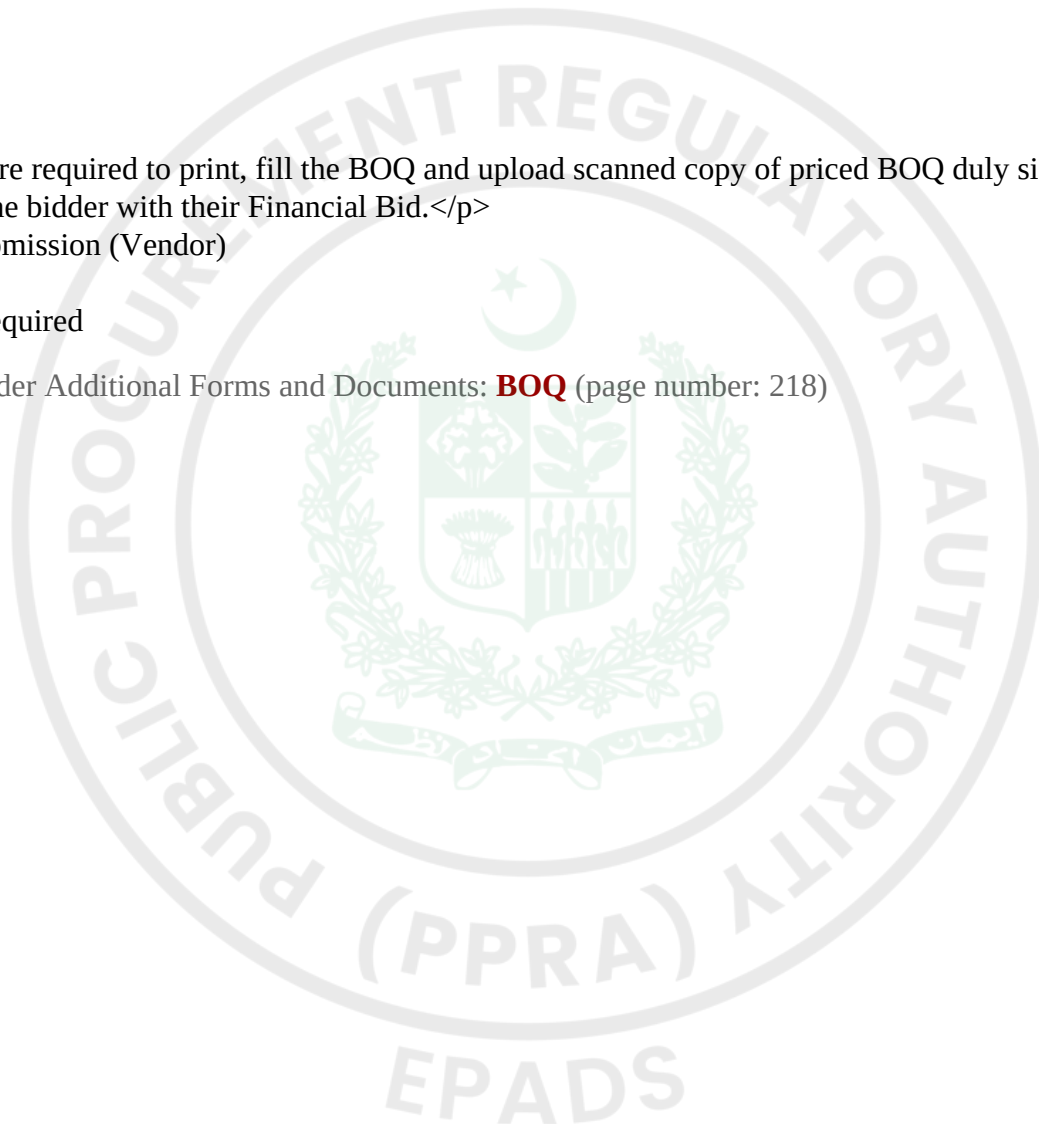



Procurement Forms

Past Construction Experiences

See Form Under Additional Forms and Documents: **Past Construction Experiences** (page number: 246)

Contractor's Key Personnel Representative and Their Schedules

See Form Under Additional Forms and Documents: **Contractor's Key Personnel Representative and Their Schedules** (page number: 252)

Financial Resources

See Form Under Additional Forms and Documents: **Financial Resources** (page number: 256)

Past Experience and Completed Contracts

See Form Under Additional Forms and Documents: **Past Experience and Completed Contracts** (page number: 257)

Historical Contract Non-Performance, and Pending Litigation and Litigation History

See Form Under Additional Forms and Documents: **Historical Contract Non-Performance, and Pending Litigation and Litigation History** (page number: 258)

Current Contracts and Their Progress

See Form Under Additional Forms and Documents: **Current Contracts and Their Progress** (page number: 260)

Financial Capacity and Net Worth Evaluation Form

See Form Under Additional Forms and Documents: **Financial Capacity and Net Worth Evaluation Form** (page number: 261)

Average Annual Turnover

See Form Under Additional Forms and Documents: **Average Annual Turnover** (page number: 263)





Additional Forms and Documents



TENDER DOCUMENT

PAKISTAN AIRPORTS AUTHORITY

**NAME OF WORK: CONSTRUCTION OF BARRACK ACCOMMODATION FOR 128
ASF PERSONNEL AT SKARDU INT'L AIRPORT**



For PAA

For Contractor

A. MEMORANDUM OF RUNNING BILLS

[illegible]

B. MEMORANDUM OF EXTENSION OF TIME

[illegible]

For PAA

(i)

For Contractor



For PAA

For Contractor

1. Date and time of Receipt of Bid(s)	As Per Tender Notice
2. Date and time of opening of Bid(s)	As Per Tender Notice
3. Submission of Bids	Online through EPADS by Single Stage-Two Envelop Procedure

[Divisional Engineer]

GENERAL INSTRUCTIONS

- 1) Bids shall be submitted electronically on PPRA EPADS portal.
- 2) Bidders are advised in their own interest to review the contents of Bidding Documents thoroughly and perform due diligence at their own cost prior to participating in the bidding process.
- 3) The Bid Security shall be in the form as prescribed in the Invitation to Bids.
- 4) Original instrument of Bid Security must be submitted at the time of Bid Opening in sealed envelope well before the closing date and time mentioned in Invitation to Bids and its scanned copy must be attached with the electronic bid to be submitted online on EPADS.
- 5) Should a Bidder fail to submit original instrument of Bid Security in sealed envelope before the closing date and time of Bid Opening or does not attach its scanned copy with the electronic bid, their bid shall be rejected outrightly.
- 6) All Bidders are requested to submit the bidding documents, without making any changes to the original text, complete with drawings, specifications etc. containing the signatures of the Bidder's representative on each and every page of the documents.
- 7) The Bidders are advised to submit physical (hard form) bid in original on the date and time mentioned in the invitation to bids to assist in evaluation, however that is not mandatory. In case of any discrepancies between the bid submitted physically and on EPADS, the latter shall prevail.
- 8) This N.I.T Document contains Pages



For PAA

(ii)

For Contractor



DECLARATION

It is hereby solemnly affirmed and declared that I / we are not serving employees of any Government organization including PAA, and that it is further assured that if I / we had been previously engaged with PAA as an employee, then that service or employment had ceased to be in effect two years prior to the date of advertisement for this Work.

It is hereby further solemnly affirmed and declared that no serving or retired employee who has not completed two years after retirement from PAA is employed at our Contracting business.

It is hereby further undertaken and guaranteed that no serving or retired employee who has not completed two years after retirement from PAA shall be permitted to have any financial interest in the said Contracting business during the currency of this Contract with PAA.

It is clearly understood and agreed that in the event of a breach of the above undertaking during the currency of this Contract, the said Contract shall be liable to immediate cancellation in which case the security deposits and all other monies due or which may become due to PAA shall stand forfeited and be absolutely at the disposal of the PAA.

[Contractor's Signatures with Seal]





For Contractor

INVITATION TO BIDS

1. Pakistan Airports Authority, invites bids from eligible Constructors licensed by the Pakistan Engineering Council in the appropriate category for the Works named on the cover page.
2. The bidding process shall be conducted in line with the **Single Stage Two envelope** procedure prescribed under Public Procurement Rules 2004, e-Pak Procurement Regulations, 2023 and any Regulations, Regulatory Guides, Procurement Guidelines or Instructions issued by the PPRA (from time to time), and is open to all potential eligible bidders registered in the EPADS.
3. All bids must be accompanied by Bid Security in an acceptable form amounts to PKR. as mentioned in the tender notice.
4. The electronic bids prepared in accordance with the instructions prescribed in the electronic bidding documents must be submitted through EPADS on or before the bid closing date and time. Electronic bids will be opened by using EPADS on the same day 30 minutes after bid closing time.
5. The bidders are required to submit following documents (copies of the documents must be signed & stamped by bidder and duly attested by Notary Public/Oath Commissioner) with the technical bid:
 - Original Bid Security in an acceptable form in the prescribed amount.
 - Joint Venture Agreement (if applicable).
 - CNIC of owner, attorney
 - valid PEC License supporting category and field of Specialization codes as prescribed in the mandatory requirement and technical evaluation criteria attached as Appendix-I to this Invitation to Bid.
 - valid NTN certificate and Active Tax payer status, if applicable
 - valid professional Tax Certificate, if applicable
 - Affidavit for no blacklisting and details of pending litigation, if any, on non-judicial stamp paper with a minimum value of Rs. 200/-.
 - Power of attorney on non-judicial stamp paper with a minimum value of Rs. 500/- (if applicable)
 - Firm's registration documents, whichever is applicable
 - Memorandum and Articles of Association together with a copy of certificate of incorporation or
 - Partnership deed duly registered with Registrar of Firm or
 - affidavit of sole proprietorship, duly attested, on non-judicial stamp paper with a minimum value of Rs. 200/-
 - valid NTN certificate and Active Tax payer status, if applicable.
 - All the mandatory / supporting documents required to establish the fulfillment of mandatory requirement and Qualification criteria attached as Annexure-"A" to this Invitation to Bid
 - Complete signed bidding documents except financial proposal i.e. priced Bill of Quantities, duly signed and stamped by the bidder.
6. Financial bid must be submitted separately and must comprised of priced bill of quantities only. Financial bid of only technically qualified bidders, who fulfil the above criteria and furnish the required documentary evidence, shall be opened.

[Divisional Engineer]




(iv)

For Contractor



For PAA

For Contractor

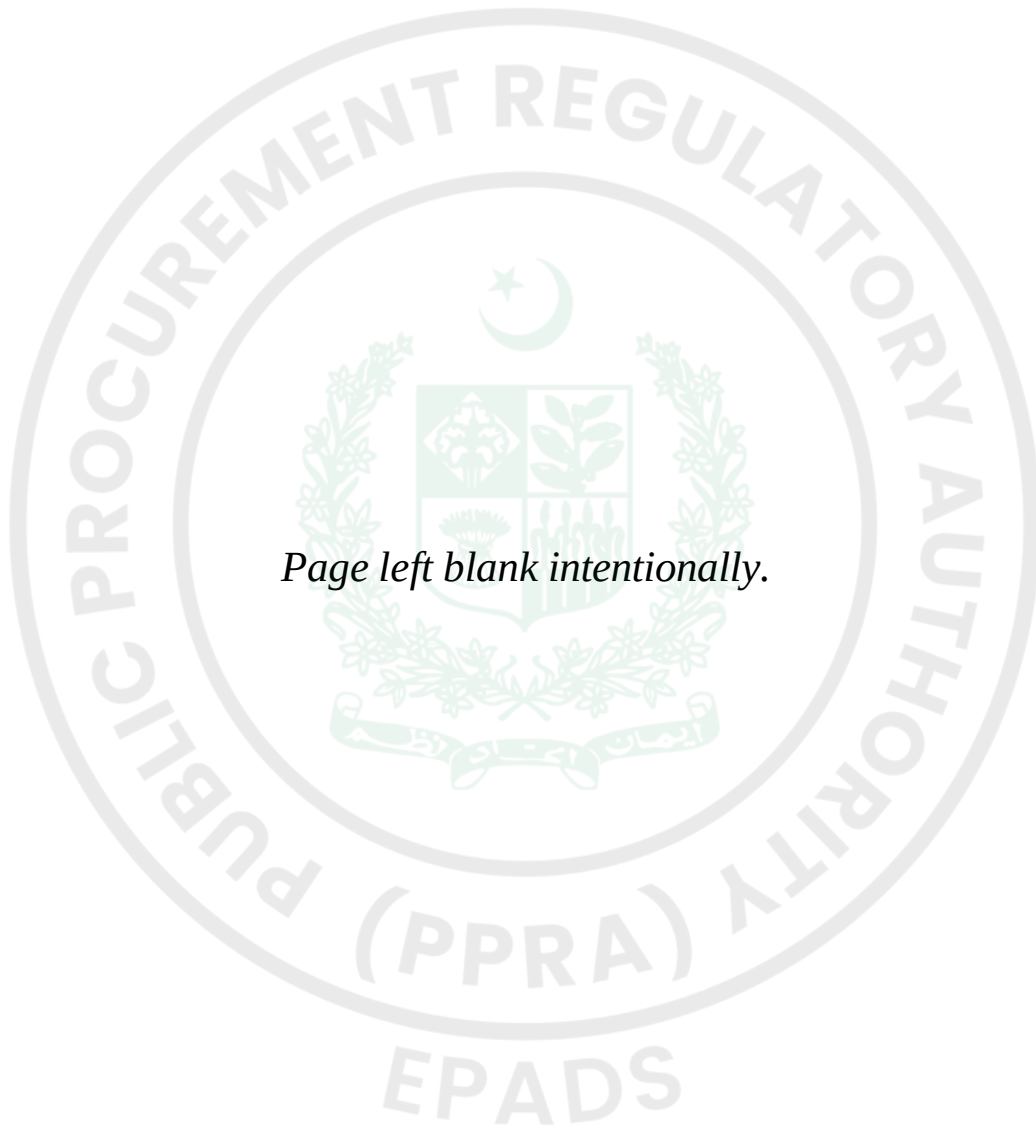


Page left blank intentionally.



For PAA

(v)

For Contractor

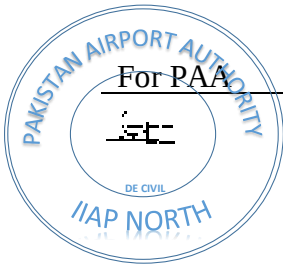

For PAA

For Contractor


INSTRUCTIONS TO BIDDERS

1. The invitation to bids shall contain the name of work to be carried out as well as the date for submitting and opening the bids and the time allowed for carrying out the work; also the amount of *bid security* to be deposited with the bid. Copies of the specifications, designs and drawings and any other documents required in connection with the work signed for the purpose of identification by Pakistan Airports Authority (PAA) shall also be open for inspection by the Contractor at the office of the Additional Director / Project Manager / Divisional Engineer during office hours.
 2. Where a bid is being submitted by a firm, it must be signed separately by each partner thereof, or in the event of the absence of any Partner, it must be signed on his behalf by a person holding a power of attorney authorizing him to do so, such power-of-attorney to be produced with the bid and a Photostat of the Partnership Deed should accompany the bid.
 3. Where a firm of Contractors is an incorporated company registered under the Companies Act, the Contractors shall furnish the following documents:
 - a) Memorandum and Articles of Association together with a copy of certificate of incorporation.
 - b) In case the Contract is to be signed by one of the Directors of the Contractor's Company, a certified copy of the resolution of the Board of Directors or a Photocopy of the General Power of Attorney executed by the Company authorizing such Directors to enter into and sign the Contract with PAA.
 4. The memorandum of work and the schedule of materials to be supplied by the PAA and their issue rates, shall be filled, and completed in the office of Divisional Engineer before the bidding document is uploaded on EPADS.
 5. The bidder shall also produce a certificate of registration with the Income Tax Authority, and proof of being Active Taxpayer and attach it with the bid.
 6. Bidders may request clarification of the Bidding Documents by sending a written query to the PAA through EPADS. The PAA may, if deemed appropriate, respond to the request at least two days before the bid submission deadline.
 7. PAA may, at its discretion convene a pre-bid meeting to provide clarifications on the Bidding Documents. If held, the date, time, and venue of the meeting shall be specified on the EPADS. Bidders are encouraged to submit any queries in writing no later than seven (7) days prior to the scheduled meeting. The minutes of the meeting, including all questions raised and responses provided, shall be promptly circulated to all recipients of the Bidding Documents.
 8. Bidders are advised to visit and inspect the Site and its surroundings at their own risk and cost, and to conduct all necessary due diligence to obtain sufficient information for the preparation of their bids and execution of the Contract. PAA shall permit such visits, subject to prior coordination; however, bidders and their representatives shall enter the site entirely at their own risk and shall indemnify and hold harmless the PAA, its personnel, and agents from any liability, loss, damage, injury, or expense arising from or related to such visits.
 9. PAA may amend the Bidding Documents at any time before the bid submission deadline, either on their own or in response to a bidder's request for clarification, by issuing a written addendum. Each addendum will become part of the Bidding Documents and will be shared with all purchasers, who must acknowledge receipt in writing. If needed, PAA may extend the bid submission deadline to allow bidders sufficient time to consider the changes.
-  Bidders who propose any alteration in the work specified in the said form of an invitation to bid, or in the time allowed for carrying out the work, or which contain any other condition of any sort,

For PAA

(vi)

For Contractor

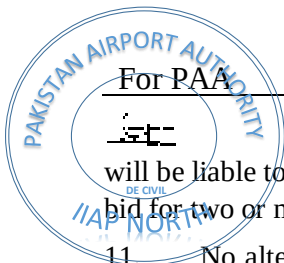

For PAA

For Contractor

will be liable to rejection. No single bid shall include more than one work, but Contractors who wish to bid for two or more works shall submit a separate bid for each work.

11. No alterations or additions shall be made by the Contractor in the schedule of quantities and rates must be filled in ink (blue or black) or typed out both in figures and words clearly and legibly in the columns provided in the schedule of Quantities. All corrections must be signed by the Contractors.

12. Bidders shall not be reimbursed any cost of any kind whatsoever incurred by them in connection with preparation and submission of their Bids.

13. Arithmetical errors in the bid will be rectified on the following basis:

- a) If there is a discrepancy between the amounts in figures and in words, the amount in words will govern; and if there is a discrepancy between the unit rate and the line item total resulting from multiplying the unit rate by the quantity, the unit rate as quoted will govern, unless in the opinion of the PAA there is an obviously gross misplacement of the decimal point in the unit rate, in which case the line item total as quoted will govern and the unit rate will be corrected.
- b) If the bidder quotes different rates for the same items across sub-heads, or attaches page(s) containing items with varying rates for the same item(s), the lowest unit rate will be considered for evaluation.
- c) If the bidder does not accept the corrected / evaluated amount of bid, their bid will be rejected, and bid security shall be forfeited.

14. Bids shall be accompanied by a Call Deposit Receipt, Pay Order, or a Banker's Cheque of the amount given in the Memorandum as Bid Security. The Bid Security shall be returned to the unsuccessful bidders, after the work has been awarded.

15. The quoted bid rates or amounts shall be inclusive of all taxes (but excluding provincial sales tax on services), duties, and cess, etc as applicable fourteen (14) days prior to the date of bid opening, and no claim on this account shall be entertained by PAA.


16. The completed Bid form shall be submitted in accordance with the instructions prescribed by PPRA for submitting electronic bids through EPADS on or before the closing date and time. Electronic bids will be opened by using EPADS on the same day 30 minutes after bid closing time.

17. Original bid submitted electronically shall also be submitted physically along with *Bid Security* in a Sealed Envelope and addressed and delivered in person or sent by Registered post / courier so that it reaches well in time before the opening date, as notified by the PAA. The sealed envelope shall have the name of work, as mentioned in invitation to bids, written on top of it. In case of any discrepancies between the bid submitted physically and on EPADS, the latter shall prevail. The instrument of Earnest Bid Security shall compulsorily be submitted in physical form on the opening date and time, whereas submission of the bid physically is recommended but not mandatory.

18. When a bid is accepted, a receipt for the *bid security* forwarded therewith shall thereupon be given to the Contractor. In the event of a bid being rejected the *bid security* forwarded with such unaccepted bid shall thereupon be returned to the Contractor.

19. The receipt given by an accountant or clerk for any money paid by the Contractor will not be considered as an acknowledgement of payment to the PAA and the Contractor shall be responsible for seeing that he procures a receipt signed by the Divisional Engineer or his authorized officer.


20. Bids will be opened and read in public on the date and time for the opening. Bids whose bid security is received after the time set for receipt shall be rejected. Bidders who submit their bid security but their bids are not uploaded on EPADS or fail to show on EPADS will be considered and held as participants.

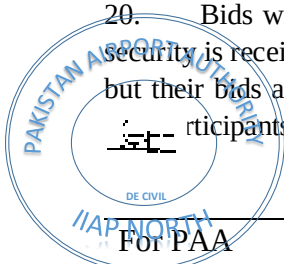

For PAA

(vii)

For Contractor

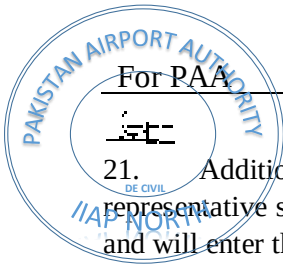

For PAA

For Contractor

21. Additional Director / Project Manager / Divisional Engineer or his duly authorized representative shall open bids in the presence of intending Contractor who may be present at the time and will enter the amounts of all the bids in a Comparative Statement in a suitable form.
22. PAA reserves the rights to postpone the date or time of submission and opening of Bids. Should the date of opening the Bids be postponed, PAA shall give notice of such postponement.
23. The bid shall remain valid for a period of One Hundred & Twenty (120) days from the date of bid opening. In exceptional cases, before this period expires, PAA may request an extension—no longer than the original validity period. Bidders may refuse to extend the bid validity without losing their Bid Security. Those who agree must extend the Bid Security accordingly but cannot change their bids.
24. PAA is not bound to award the Contract to the lowest or to any Bidder and reserves the right to reject any or all Bids and to waive any formalities in the Bids received such as deviations in the use and presentation of the specified Bidding Documents and forms, if it appears to be in the interest of the PAA.
25. Bid shall be accepted by the competent officer of PAA. The acceptance of the Bid shall bind the Bidder to execute the Contract Agreement within the specified period failing which the Bidder shall forfeit his Bid Security not as penalty, but as liquidated damages.
26. For works costing more than Rs. 10 Million, the Contractor shall furnish to the PAA within fourteen (14) days after receipt of Letter of Acceptance, a Performance Security in the form of an irrevocable Bank Guarantee from the Banks approved by PAA (as per the list provided in Appendix-E to Bidding Documents) for an amount equalling to five percent (5%) of the total amount of bid at the time of signing the agreement. The irrevocable Performance Security shall have validity till thirty (30) days after the date of final completion of works. The bond for Performance Security shall be executed on non-judicial stamp paper of appropriate value.
27. For works costing more than Rs. 65 Million, the Contractor may be given a Mobilization Advance of up to 10% of the bid cost by PAA on production of an irrevocable bank guarantee of an equivalent amount from Banks approved by PAA (as per the list provided in Appendix-E to Bidding Documents). The same will be recovered at the rate of 10% of gross amount of the running bills of the Contractors.
28. Prior to engaging in the bidding process, the bidders should at their own cost, read and acquaint themselves with the PAA's procedure for blacklisting of contractors and suppliers available on PAA website: (<https://paawebadmin.paa.gov.pk/media/fdpcknji/caao-003-escw.pdf>)


[Divisional Engineer]



For PAA

(viii)

For Contractor

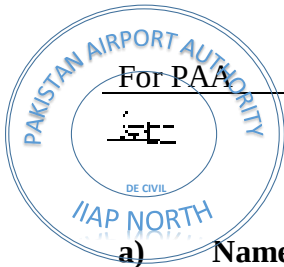

For PAA

For Contractor

MEMORANDUM

a) Name of Work

CONSTRUCTION OF BARRACK
ACCOMMODATION FOR 128 ASF PERSONNEL
AT SKARDU INT'L AIRPORT

b) General Description of Works

BOQ ATTACHED

- c) **Bid shall be enclosed with (Bid Security)** Call Deposit Receipt, Pay Order, or a Banker's Cheque from a scheduled Bank in Pakistan, of an amount mentioned in the invitation to bids.
- d) **Security Deposit (including Bid Security)** Five per cent (5%) of the Contract Price.
- e) **Deduction of Income Tax** As per Income Tax Ordinance 2001 amended from time to time.
- f) **Time allowed for the work** 20 Months
- g) **Bill of Quantities** As per attached schedule.



For PAA

(ix)

For Contractor



For PAA

For Contractor

LETTER OF OFFER FOR EXECUTION OF WORKS

1/ We hereby submit our offer (bid) for the execution of the work specified in the above written memorandum within the time specified in each memorandum at the rates specified therein, and in accordance with the specifications, designs, drawings and instructions and with such materials as are provided for by and in all other respects in accordance with such conditions so far as applicable.

2. I / We understand that all the Schedules and Annexes attached hereto form part of this Bid.

4. I / We agree to abide by this bid for the period of one-hundred twenty (120) days from the date fixed for receiving the same and it shall remain binding upon us and may be accepted at any time before the expiration of that period.

3. Should this bid be accepted, I / We hereby agree to abide by and fulfil all the terms and provisions of the said conditions of contract annexed hereto so far as applicable or on default thereof to forfeit and pay to the Pakistan Airports Authority (PAA) the sum of money mentioned in the said conditions.

5. Unless and until a formal Agreement is prepared and executed, this bid, together with your written acceptance thereof, shall constitute a binding contract between us.

6. I / We undertake, if our bid is accepted, to execute the Performance Security referred to in Conditions of Contract for the due performance of the Contract.

7. I / We understand that you are not bound to accept the lowest evaluated or any bid you may receive.

8. I / We do hereby declare that the Bid is made without any collusion, comparison of figures or arrangement with any other person or persons submitted a bid for the Works.

9. As security for due performance of the undertakings and obligations of this Bid, we submit herewith a *Bid Security* in the amount of _____ drawn in your favour or made payable to you and valid for a period of twenty-eight (28) days beyond the period of validity of bid.

Dated the _____ day of _____ 20_____

Witness

[Signature of Contractor]

Address

The above bid is hereby accepted by me on behalf of PAA.

Dated the _____ day of _____ 20_____

[Signature of Officer by whom accepted]



For PAA

(x)

For Contractor



For PAA

For Contractor

(On appropriate valued non-judicial stamp papers)

FORM OF AGREEMENT

THIS CONTRACT AGREEMENT (hereinafter called the "Agreement") made on the _____ day of _____ 20____ between **PAKISTAN AIRPORTS AUTHORITY**, established under the Pakistan Airports Authority Act, 2023, having its Head Office at Terminal-I, JIAP, Karachi, through its duly authorized officer (hereinafter called the "PAA") of the one part;

AND

M/s. _____ registered with Pakistan Engineering Council as a licensed Constructor / Operator, having its office at _____ "through its duly authorized person namely _____ (designation) (hereinafter called the "Contractor") (which term shall include its successors-in-interest, authorized representatives and executors) of the other part.

WHEREAS the PAA is desirous that certain Works, viz _____ should be executed by the Contractor and has accepted a Bid by the Contractor for the execution and completion of such Works and the remedying of any defects therein.

NOW this Agreement witnesseth as follows:

1. In this Agreement words and expressions shall have the same meanings as are respectively assigned to them in the General Conditions of Contract hereinafter referred to.
2. The following documents after incorporating addenda, if any, shall be deemed to form and be read and construed as part of this Agreement, viz:
 - (a) The Letter of Acceptance;
 - (b) The completed Letter of Offer for Execution of Works;
 - (c) The General Conditions of Contract;
 - (d) The Special Conditions of Contract (if attached).
 - (d) The Bill of Quantities;
 - (e) The Specifications; and
 - (f) The Drawings
3. In consideration of the payments to be made by the PAA to the Contractor as hereinafter mentioned, the Contractor hereby covenants with the PAA to execute and complete the Works and remedy defects therein in conformity and in all respects within the provisions of the Contract.
4. The PAA hereby covenants to pay the Contractor, in consideration of the execution and completion of the Works as per provisions of the Contract, the Contract Price or such other sum as may become payable under the provisions of the Contract at the times and in the manner prescribed by the Contract.

IN WITNESS WHEREOF the parties hereto have caused this Contract Agreement to be executed on the day, month, and year first before written in accordance with their respective laws.

(For and on behalf of Contractor)
CNIC No. _____

(For and on behalf of PAA)

Signed, Sealed and Delivered in the presence of:

Witness (1):

Witness (2):

(Name, CNIC No. and Address)

(Name, CNIC No. and Address)

For PAA

(xi)

For Contractor



GENERAL CONDITIONS OF CONTRACT

1 Definitions

In the Contract (as hereinafter defined) the following words and expressions shall have the meanings assigned to them except where the context otherwise requires:

- 1.1 **“PAA”** means Pakistan Airports Authority and includes its duly authorized agents, successors and assigns.
- 1.2 **“Competent authority”** means an officer of PAA under whose competence the acceptance of bid lies.
- 1.3 **“Contractor”** means the person or persons, firm or Company whose Bid (as hereinafter defined) has been accepted by PAA and includes the Contractor’s personal representatives, successors and permitted assigns, but does not include any sub-contractor.
- 1.4 **“Divisional Engineer”** means an Engineer duly authorized by the PAA for execution of work.
- 1.5 **“Representative of Divisional Engineer”** means any duly authorized officer or officers appointed by the PAA to perform the duties set forth.
- 1.6 The expression **“Works”** means all the works specified or set forth and required in and by the said specifications, drawings and schedule hereto or to be hereafter specified or required in such explanatory instructions and drawings and also in such additional Instructions and drawings as such from time to time, during the progress of the work hereby contracted for, be supplied by PAA.
- 1.7 **“Contract”** means the Conditions of Contract specifications, Drawings, priced schedule of Quantities, Bid and the Contract Agreement.
- 1.8 **“Contract Price”** means the amount / sum stated in the letter of Acceptance, subject to such additions thereto or deductions there from as may be made under the provisions hereinafter contained.
- 1.9 **“Construction Plant”** means all appliances, equipment or things of whatsoever nature required in or about the execution, completion or maintenance of the Works or Temporary works.
- 1.10 **“Temporary Works”** means all temporary works of every kind required in or about the execution completion or maintenance of the work.
- 1.11 **“Drawings”** means the drawings referred to in the Specifications and any modifications of such drawings approved in writing by the PAA and such other drawings as may from time to time be furnished or approved in writing by the Divisional Engineer.
- 1.12 **“Site”** means the lands and other places on, under, in, through which the works are to be executed or carried out and any other lands or places provided by the PAA for purposes of the Contract.
- 1.13 **“Approved”** means approved in writing including subsequent written confirmation of previous verbal approval and “Approval” means approved in writing including as aforesaid.





For PAA

For Contractor

1.14 **“Bid”** means a tender, bid, or proposed remuneration, price, or cost submitted by a natural person, firm, corporation, or other legal entity in response to an invitation to bid, expressing the intent to undertake a specifically defined scope of works in conformity with the prescribed specifications, designs, drawings, instructions, and materials as stipulated under the Contract, and in compliance with all other applicable terms and conditions, including any and all annexures, schedules, or supplementary documents attached to or referenced in the offer.

2 Extent of Contract The Contract comprises the construction, completion and maintenance of the Works and except in so far as the Contract otherwise provides, the provision of all labour, materials, construction plant, temporary works and everything whether of temporary or permanent nature required in and for such construction, completion and maintenance so far as the necessity for providing the same as specified in or reasonably to be inferred from the Contract.

3 Documents Mutually Explanatory The several documents forming the Contract are to be taken as mutually explanatory of one another and in case of ambiguities or discrepancies, the same shall be explained by the Divisional Engineer whose explanation in this respect shall be final.

4 Sufficiency of Bid The Contractor shall be deemed to have satisfied himself before bidding as to the correctness, completeness and sufficiency of his Bid for the works and of the rates and prices stated in the priced schedule of Quantities which rates and prices shall except in so far as otherwise provided in the Contract cover all his obligations under the Contract and all matters and things necessary for the proper completion and maintenance of the Works.

5 Inspection of Site The Contractor shall inspect and examine the Site and its surroundings and shall satisfy himself before submitting the bid, as to the nature of ground and sub soil, the form and nature of the Site, the quantities and nature of the work and materials necessary for the completion of the works and the means of access of the Site, the accommodation he may require and in general shall himself obtain all necessary information as to risk, contingencies and other circumstances which may influence or affect his Bid.


6 Possession of Site The Divisional Engineer, with the written order to commence the works will give to the Contractor possession of the Site as may be required to enable the Contractor to commence and proceed with the construction of the works in accordance with the program referred to in clause 10 hereof and otherwise in accordance with such reasonable proposals of the Contractor as he shall by notices in writing to the Divisional Engineer make and will from time to time as the works proceed give to the Contractor possession of such further portions of the Site as may be required to enable the Contractor to proceed with the construction of



For PAA

(2)

For Contractor

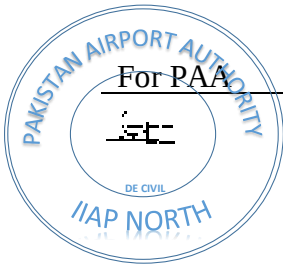

For PAA

For Contractor

Works with due diligence in accordance with the said programme or proposals (as the case may be).

7 Drawings

Three copies of each of the approved Drawings shall be furnished by PAA to the Contractor free of cost. The Contractor shall provide and make at his own expense any further copies required by him.

8 Drawings to be kept on Site

One copy of each of the Drawings furnished to the Contractor as aforesaid shall be kept by the Contractor on the Site and the same shall at all times be available for inspection and use by the Divisional Engineer the representative of the Divisional Engineer.

9 Further Drawing and Instructions

The Divisional Engineer shall have full power and authority to supply to the Contractor from time to time during the progress of the works such further Drawings and instructions as shall be necessary for the purpose of the proper and adequate execution and maintenance of the works and the Contractor shall carry out and be bound by the same.

10 Programme to be furnished

As soon as practicable after the acceptance of his Bid, the Contractor shall submit to the Divisional Engineer for his approval a programme showing the order of procedure and method in which he proposes to carry out the Work and shall furnish for his information, particulars in writing of the Contractor's arrangements for carrying out of the works and the constructional plant and temporary works which the Contractor intends to supply, use or construct, as the case may be. The submission to and approval by the Divisional Engineer or the Representative of the Divisional Engineer of such programme or the furnishing of such particulars shall not relieve Contractor of any of his duties or responsibilities under the Contract.

11 Commencement

The Contractor shall commence the Works on Site after the receipt by him of an order in writing to commence work from the Divisional Engineer and shall proceed for the same with due diligence (time being the essence of the Contract on the part of the Contractor).

12 Contractor's Superintendence

The Contractor shall give or provide all necessary superintendence during the execution of the Works and as long thereafter as the Divisional Engineer may consider necessary for the proper fulfilling of the Contractor's obligations under the Contract. The Contractor or his competent, qualified and authorized agent or representative approved by the Divisional Engineer in writing (which approval may at any time be withdrawn) is to be constantly on the Works and shall give his whole time to the superintendence of the same if such approval shall be withdrawn by the Divisional Engineer, the Contractor shall without any delay, after receiving written notice of such withdrawal, remove the Agent from the site and shall not thereafter the employ him again on the Site in any capacity and shall replace him by another agent approved by the Officer, Such authorized agent or representative shall receive, on behalf of the Contractor directions and instructions from the Divisional Engineer or the representative of the Divisional Engineer. The Contractor shall also



For PAA

(3)

For Contractor



For PAA

For Contractor

employ full time Engineer / Sub-Engineer, duly qualified in Civil / Electrical / Mechanical Engineering and having professional experience of at least three years for the purpose of execution of the proposed works and giving full time engineering / technical superintendence during all phases of execution and for receiving technical directions and instructions from the Divisional Engineer.

13 Contractor's Employees

The Contractor shall provide and employ on the Site in connection with the execution and maintenance of the Works:

13.1 Only such technical personnel as are skilled and experience in their respective fields and such sub-agents, foremen and leading hands as are competent to give proper supervision to the work they are required to supervise.

13.2 Such skilled and semi-skilled and unskilled labour as is necessary for the proper and timely execution and maintenance of the Works.

14 Removal of Contractor's Employees

The Divisional Engineer shall have the power to object in writing to and require the Contractor to remove forthwith from the Work any person employed by the Contractor in or about the execution or maintenance of the works who in the opinion of the Divisional Engineer is misconducting himself or is incompetent or negligent in the proper performance of his duties or whose employment is otherwise considered reasonably by the Divisional Engineer to be undesirable. Any person so removed from the works shall be replaced without delay by a competent substitute approved by the Divisional Engineer. The Contractor shall not demand the reasons from the Divisional Engineer for requiring the removal of any one of his employees.

15 Supply of Plant Materials and Labour

Except where otherwise expressly specified, the Contractor shall at his own expense supply and provide all the Constructional plants, work materials, both for temporary and for permanent works, labour (including the supervision thereof) transport to or from the site and in and about the works and other things of every kind required for the construction, completion and maintenance of the works.

16 Works to be executed in accordance with specifications drawings etc.

The Contractor shall execute the whole and every part of the work in the most substantial and workman-like manner and both as regards materials and otherwise in every respect in strict accordance with the specifications. The Works executed by the Contractor shall also conform exactly, fully and faithfully to the designs, drawings and instructions in writing relating to the work issued by the Divisional Engineer.

17 Action where no specification

In the case of any class of work for which there is no such specifications, such work shall be carried out in accordance with the written instructions, and requirements of the Divisional Engineer.

18 Quality of Material,


All materials and workmanship shall be of the respective kinds described in the Contract and in accordance with the instructions of the Divisional Engineer and shall be subjected from time to time to such tests as the



For PAA

(4)

For Contractor

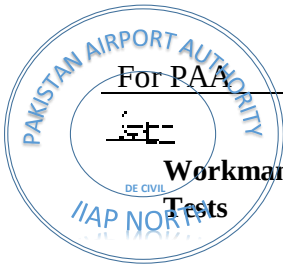

For PAA

For Contractor

Workmanship and Tests

Divisional Engineer may direct at the place of manufacture or fabrication on the Site or at all or any of such places. The Contractor shall provide such assistance, instruments, machines, labour and materials as are normally required for examining, measuring and testing any work and the quality, weight or quantity of any materials used and shall supply samples of materials before incorporation in the works for testing as may be selected and required by the Divisional Engineer. All samples shall be supplied by the Contractor at his own cost. The cost of making all tests specified in the Contract shall be borne by the Contractor.

19 Delegation of Power to Divisional Engineer's Representatives.

The Divisional Engineer may from time to time in writing delegate to the representatives of the Divisional Engineer any of the powers and authorities vested in the Divisional Engineer. Any written instruction or approval given by the representative of the Divisional Engineer to the Contractor within the term of such delegation (but not otherwise) shall bind the Contractor and the PAA, as though it has been given by the Divisional Engineer provided as follow:

- 19.1 Failure of the representative of the Divisional Engineer to disapprove any work or materials shall not prejudice the power of the Divisional Engineer thereafter to disapprove such work or materials and to order the pulling down, removal or breaking up thereof.
- 19.2 If the Contractor shall be dissatisfied by reason of any decision of the representative of the Divisional Engineer he shall be entitled to refer the matter to the Divisional Engineer who shall thereupon confirm, reverse or vary or modify such decision, and whose decision shall be final.
- 19.3 The Agreement shall be rescinded by the PAA and the final measurements shall be recorded by the Divisional Engineer or his any authorized representative shall record the final measurement and Contractor will not claim for any item not recorded by the Divisional Engineer or his representative.

20 Access to Site


The Divisional Engineer and any person authorized by him shall at all times have access to the Works and to the Site and to all Workshops and places where work is being done or where materials, manufactured articles or machinery are being obtained for the Works and the Contractor shall afford every assistance in or obtaining the right to such access.

21 Way leave etc.

The Contractor shall bear all expenses and charges for special or temporary way leaves required by him in connection with access to the Site. The Contractor shall also provide with the written approval of Divisional Engineer at his own cost any reasonable additional accommodation at Site required by him for the purposes of the Works.

22 Rate of Progress and permission to work during night.

The whole of the materials, plant and labour to be provided by the Contractor and the mode, manner and speed of execution and maintenance of the works are to be of a kind and conducted in a manner approved by the Divisional Engineer. Should the rate of progress of the Works or any

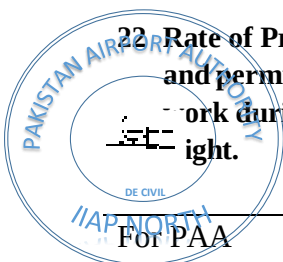

For PAA

(5)

For Contractor



For PAA

For Contractor

part thereof be at any time in the opinion of the Divisional Engineer too slow to ensure the completion, the Divisional Engineer shall so notify the Contractor in writing and the Contractor shall thereupon take such steps as may be necessary and the Divisional Engineer may approve to expedite progress so as to complete the Works by the prescribed time or extended time for completion. If the work is not being carried on by day and by night and the Contractor shall request permission to work by night as well as by day, then, if the Divisional Engineer shall grant such permission, the Contractor shall not be entitled to any additional payments. The contractor shall indemnify the PAA from and against all claims, liabilities, demands, proceedings, costs and expenses whatsoever in regard or in relation to such permission. All work at night shall be carried out without unreasonable noise and disturbance.

23 Time for Completion

Subject to any requirement in the Specification of any portion of the Works before completion of the whole of the works, the whole work shall be completed within the stipulated time.

24 Extension of time for completion

Should the amount of extra or additional work of any kind or other special circumstances of any kind whatsoever (acts of God and events beyond the control of PAA etc.) which may occur be such as fairly to entitle the Contractor to an extension of time for the completion of the work, the Divisional Engineer shall determine and grant such an extension of time. Provided that the Divisional Engineer is not bound to take into account any extra additional work or other special circumstances unless the Contractor has within fourteen (14) days after such work has been commenced or such circumstances have arisen, delivered to the representative of the Divisional Engineer full and detailed particulars of any claim for extension of time to which he may consider himself entitled in order that such claim may be investigated at the time.

25 Termination of Contract for slow progress


If in the opinion of the Divisional Engineer the progress of the Works is slow that it cannot be completed within the prescribed period or within the extended period granted to the Contractor, the Divisional Engineer shall give a notice in writing to the Contractor calling upon him to speed up the work by employing more labour and by increasing the rate of supply of material, equipment and plant to an extent to be mentioned in the notice. In case the Contractor fails to comply with the requirements of the notice within ten days from its issue, the Divisional Engineer shall have the power to have the works completed through any other agency at the risk and cost of the Contractor. In any such event, the work executed by the Contractor shall be measured up and all plant, machinery, equipment and material at Site will be taken over by the Divisional Engineer after preparing and inventory thereof, such stores to be used for the completion of the work will be at the cost of the Contractor. All payments due to the Contractor shall be withheld till the completion of the work and any loss suffered by the PAA or expenditure incurred in getting the works executed, shall be recovered from the Contractor.



For PAA

(6)

For Contractor

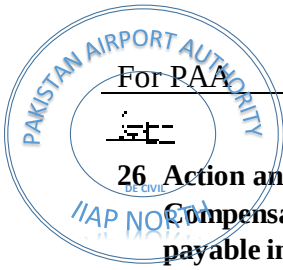

For PAA

For Contractor

26 Action and Compensation payable in case of works below specification

If it shall appear to the Divisional Engineer or his representative, that any work has been executed with unsound, imperfect or unskilled workmanship or with materials of any inferior description or that any materials or articles provided by him for the execution of the work are unsound or of a quality inferior to that contracted for or otherwise not in accordance with the contract, the Contractor shall on demand in writing from the Divisional Engineer specifying the work, materials or articles complained of notwithstanding that the same may have been inadvertently passed, certified and paid for, forth-with rectify, or remove and reconstruct the work so specified and provide other proper and suitable materials or articles at his own cost; and in the event of his failing to do so with in a period to be specified by the Divisional Engineer in his demand aforesaid, then the Contractor shall be liable to pay compensation at the rate of one percent on the total cost of work for every day not exceeding ten days apart from the cost of rectification, while his failure to do so, shall continue and in the case of any such failure the Divisional Engineer may rectify or remove, and re-execute the work which may include additional work necessary to strengthen or set right the unsound work carried out by the Contractor or remove and replace with others, the materials or articles complained of as the case may be at the risk and cost of the Contractor in all respect.

27 Security Deposits

The Contractor shall permit the PAA at the time of making any payment to him for work done under the contract to deduct such sum as will amount to be five per cent (5%) of all money so payable; such deductions to be held by PAA by way of security deposit. The sum five per cent (5%) of the amount of the bills including the earnest money held by the PAA by way of security deposit shall be paid back to the Contractor after the satisfactory expiration of Period of Maintenance as defined in the clause 49 hereof.

28 Forfeiture of Security deposit

28.1 In any case in which under any clause, or clauses of this agreement the Contractor shall have rendered himself liable to pay compensation amounting to the whole of his security deposit (whether paid in one sum or deduction by instalments) the PAA shall have the power in its own discretion to adopt any of the following courses, best suited to the interest of the PAA.

- a) To rescind the Contract (of which recession notice in writing by the Divisional Engineer to the Contractor shall be conclusive evidence) and in which case the security deposit of the Contractor as available with the PAA shall stand forfeited and be absolutely at the disposal of PAA.
- b) To employ labour paid by PAA and to supply materials to carry out the work or any part of the work debiting the Contractor with the cost of the labour and the price of the materials (of the amount of which cost and price a certificate of the Divisional Engineer shall be final and conclusive against the Contractor) and crediting him with the new value of the work done, in all respect in the same manner and at the same rates as if it had been



For PAA

(7)

For Contractor



For PAA

For Contractor

carried out by the Contractor under the terms of his Contract, the certificates of the Divisional Engineer as to the value of work done shall be final and conclusive against the Contractor.

- c) To measure up the work of the Contractor and to take such part thereof as shall be unexecuted out of his hand, and to give it to another contractor to complete, in which case any expenses which may be incurred in excess of the sum which would have been paid to the original Contractor, if the whole work had been executed by him (of the amount of which exceed, the certificate in writing to the Divisional Engineer shall be final and conclusive) shall be borne and paid by the original Contractor and may be deducted from any money due to him by the PAA under the contract or otherwise or from his security deposit, or the proceeds of sale thereof or a sufficient part thereof.

28.2 In the event of any of the above courses being adopted by the PAA, the Contractor shall have no claim to compensation for any loss sustained by him by reason of his having purchased or procured any materials, or entered into any engagements or made any advance on account of or with a view to the execution of the work or the performance of the Contract. And, in case the Contract is rescinded under the aforesaid provisions, the Contractor shall not be entitled to recover or be paid any sum for any work therefore actually performed under this contract. Unless and until the Divisional Engineer will have certified in writing the performance of such work and the value payable in respect thereof, and he shall only be entitled to be paid the value so certified. Again, the Contractor will not in any manner hinder or prevent the owner or Divisional Engineer or any of the workmen and other employed by him from proceeding to complete the said buildings and works as aforesaid.

29 Liquidated damages for delay

If the Contractor fails to complete the works within the stipulated time for completion prescribed under the Contract, or any extended time allowed for completion in accordance with the Contract, then the Contractor shall pay to the PAA a sum equal to ten (10) per cent or less of the Contract Price as liquidated damages (and not as a penalty) for the delay beyond the time prescribed in the Contract or the extended time for completion, as the case may be. The said sum shall be payable by the sole fact of the delay without the need for any previous notice or any legal proceedings, or proof of damage, which shall in all cases be considered as ascertained. The PAA may, without prejudice to any other method of recovery, deduct the amount of such liquidated damages from any monies in its hands due or which may become due to the Contractor. The payment or deduction of such damages shall not relieve the Contractor from his obligation to complete the Works or from any other of his obligations and liabilities under the Contract.

30 Notice to be given before work is covered up

The Contractor shall give not less than five clear days' notice in writing to the Divisional Engineer or his representative before covering up or otherwise placing beyond the reach of measurement of any work, in order



For PAA

(8)

For Contractor



For PAA

For Contractor

that the same may be measured, and correct dimensions thereof be taken before the same is so covered up or placed beyond the reach of measurement without the consent in writing of the Divisional Engineer or his representative, and if any work shall be covered up or placed beyond the reach of measurement without such notice have been given or consent obtained the same shall be uncovered at the Contractor's expense, or in default thereof no payment or allowance shall be made for such work on the materials, with which the same was executed.

31 Suspension of work

The Contractor shall on the written order of the Divisional Engineer suspend the progress of the works or any part thereof for such time or times and in such manner as the Divisional Engineer may consider necessary and shall during such suspension properly protect and secure the work so far as is necessary in the opinion of the Divisional Engineer. The extra cost (if any) incurred by the Contractor in giving effect to the Divisional Engineer's instructions under this clause shall be borne by the Contractor, if such suspension is:

- a) as per the provision of the contract, or
- b) Necessary for the proper execution of the work or by reason of weather conditions affecting the safety or quality or the Works or by some default on the part of the Contractor, or
- c) Necessary for the safety of the works or any part thereof.

32 Care of works

From the commencement to the completion of the Works, the Contractor shall take full responsibility for the care thereof and of all temporary works, and in the event that any damage, loss or injury should happen to the Works or to any part thereof or to any temporary works from any cause whatsoever (save and except the "expected risk(s)" as defined in clause 33 hereof), the Contractor shall at his own cost repair and make good the same so that at completion, the works shall be in good order and condition and in conformity in every respect with the requirements of the contract and the Divisional Engineer's instructions. The Contractor shall also be liable for any damage to the Works occasioned by him in the course of any operations carried out by him for the purpose of complying with his obligations under Clause 50 hereof. The Contractor shall be fully responsible for the review of the Engineering design and details of the works and shall inform the PAA of any mistakes or incorrectness in such design and details which would affect the works.

33 Expected Risk


The "Expected Risk" are hostilities (where war be declared or not) invasion, act of foreign enemies, rebellion revolution insurrection or military or usurped power civil war or (otherwise than among the Contractor's own employees) riot, commotion or disorder or use by occupation by the PAA of any portion of the Works in respect of which a certificate of completion has been issued or any such operation of the forces of nature as reasonable foresight and ability on the part of the Contractor could not foresee or reasonably provide against (all of which are herein collectively referred as "the expected risk").



For PAA

(9)

For Contractor

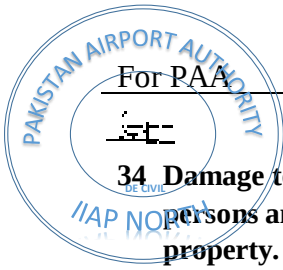

For PAA

For Contractor

34 Damage to persons and property.

The Contractor shall (except if and so far as the Contract provides otherwise) indemnify and keep indemnified the PAA and its Employees from and against all suits, claims, demands, proceedings, and liability of any nature or kind, including costs and expenses, for injuries or damages to any person or any property whatsoever which may arise out of or in consequence of acts or omissions of the Contractor or its agents, employees, servants or subcontractors in the execution of the Contract.

35 Accident or injury to Workmen

The PAA shall not be liable for or in respect of any damages or compensation payable at law in respect or in consequence of any accident or injury to any workman or other persons in the employment of the Contractor or any sub-contractor. The Contractor shall indemnify and keep indemnified the PAA against all such damages, compensation and against all claims, demands, proceedings, cost charges and expenses whatsoever in respect thereof or in relation thereto.

36 Insurance

The Contractor shall obtain and keep in force policies in respect of Erection All Risks, Contractor's All Risks and Workmen's Compensation act, which shall apply specifically and solely to the Contractor and shall fulfil all Contractor's obligations for Insurance in connection with this Contract from an Insurance Company in Pakistan having at latest AA rating from PACRA / JCR-VIS.

37 Compliance with Statutes, Regulations etc.

The Contractor shall conform in all respects with any such Statutes, Ordinances, Laws, Regulations, Bye-laws or requirements of any such local or other authority / authorities which may be applicable to the Works or to any Temporary Works and shall keep the PAA indemnified against all penalties and liability of every kind for breach of any such Statutes, Ordinances, Laws, Regulations, Bye-laws or requirements.

38 Fossils etc.

All fossils, coins, article of value or antiquity and structures and other remains or things of geological or archaeological interest discovered on the site of the Works shall as between the PAA and the Contractor be deemed to be the absolute property of the PAA and the Contractor shall take reasonable precautions to prevent his workmen or any other persons from removing or damaging any such article or thing and shall immediately upon discovery thereof and before removal acquaint the PAA of such discovery.

39 Variation

The Divisional Engineer may introduce any variations to the form, quality or quantity of the work or any part thereof which he considers necessary and for that purpose or if for any other reasons it shall, in his opinion be desirable, he shall have power to order the Contractor to do and the Contractor shall do any of the following:

- a) increase or decrease the quantity of any work included in the Contract;
- b) omit any such work;
- c) change the character or quality or kind of any such work;



For PAA

(10)

For Contractor



For PAA

For Contractor

- d) change the levels, lines position and dimension of any part of the Works; and
- e) execute additional work of any kind necessary for the completion of the works.

and no such variation shall in any way vitiate or invalidate the Contract nor it will entitle the Contractor of any claims for compensation whatsoever, but the value (if any) of all such variations shall be taken into account in ascertaining the amount of the Contract Price.

40 Order for variation to be in writing

No such variation shall be made by the Contractor without an order in writing from the Divisional Engineer. Provided that, subject to the provisions of the Contract, no order in writing shall be required for any increase or decrease in the quantity of any work where such increase or decrease is not the result of an order given under this Clause but is the result of the quantities exceeding or being less than those stated in the Bill of Quantities. If for any reason, Divisional Engineer considers it desirable to give any such order verbally, the Contractor shall comply with such order but shall get it confirmed in writing from the Divisional Engineer within four days of the issue of such verbal order.

41 Valuation of Variation

- 41.1 The Divisional Engineer shall determine the amount (if any) to be added to or deducted from Contract Price in respect of any variation, addition, or omission made by his order. The valuation of any variation, addition or omission shall be calculated on the basis of the unit prices contained in the Bill of Quantities if in the opinion of the Divisional Engineer the same shall be applicable; if not then on the market rates.
- 41.2 No deviation from specifications stipulated in the Contract or additional items of work shall be carried out by the Contractor unless the rates of the substituted, extra, altered or additional item have been approved in writing by the competent authority failing which the PAA will not be bound to entertain any claim on this account.

42 Quantities

The quantities set out in the Bill of Quantities are the estimated quantities of the work but they are not to be taken as the actual and correct quantities of the works to be executed by the Contractor in fulfilment of his obligation under the Contract.

43 Work to be Measured

The Divisional Engineer shall except as otherwise stated ascertain and determine by measurement the value of work done in accordance with the Contract. The Divisional Engineer shall, when he requires any part or parts of the Works to be measured, give notice to the Contractor or the Contractor's authorized agent or representative who shall forthwith attend or send a qualified agent to assist the Divisional Engineer or his representative in making such measurement and shall furnish all particulars required by either of them. Should the Contractor not attend or neglect or fail to send such agent, then the measurement made by the Divisional Engineer or approved by him shall be taken to be the correct



For PAA

(11)

For Contractor



For PAA

For Contractor

measurement of the work. The purpose of measuring is to ascertain the volume of work executed by the Contractor and therefore determine the amount of the monthly payments.

44 Method of Measurement

The works shall be measured, notwithstanding any general or local custom except where otherwise specifically described or prescribed in the Contract.

45 Clearance of Site on Completion

On the completion of the Works, the Contractor at his own cost shall clear away and remove from the Site all Constructional plant, surplus materials, rubbish and Temporary Works of every kind and leave the whole of the Site and works clean and in a workman-like condition to the satisfaction of the Divisional Engineer, rubbish should be disposed of in the manner as directed by the Divisional Engineer or his representative.

46 Certificates for Completion of Works

46.1 When the whole of the Works have been substantially completed and have satisfactorily passed any test on completion as prescribed by the Contract, the Contractor may give a notice to that effect to the Divisional Engineer accompanied by an undertaking to finish any outstanding work during the Period of Maintenance. Such notice and undertaking shall be in writing and shall be deemed to be a request by the Contractor, for the Divisional Engineer to issue a Certificate of Substantial Completion in respect of the Works. The Divisional Engineer shall, within twenty-one (21) days of the date of delivery of such notice either issue to the Contractor a Certificate of Substantial Completion stating the date on which, in his opinion, the Works were substantially completed in accordance with the Contract or give instructions in writing to the Contractor specifying all the work which, in his opinion, are required to be done by the Contractor before the issuance of such Certificate. The Divisional Engineer shall also notify the Contractor of any defects in the Works affecting substantial completion that may appear after such instructions and before completion of the work specified therein. The Contractor shall be entitled to receive such Certificate of Substantial Completion within twenty-one (21) days of completion, to the satisfaction of the Divisional Engineer, of the work so specified and making good any defect so notified. Upon issuance of the Certificate of Substantial Completion of the Works, the Contractor shall be deemed to have undertaken to complete with due expedition any outstanding work during the Period of Maintenance.


46.2 Upon satisfactory completion of the work outstanding on the Works, the Divisional Engineer shall within twenty-eight (28) days of the expiration of the Period of Maintenance issue a Certificate of Final Completion to the Contractor. The Contract shall be deemed to be completed upon issuance of such Certificate, provided that the provisions of the Contract which remain unperformed shall remain in force for as long as is necessary to dispose of any outstanding matters or issues between the Parties.



For PAA

(12)

For Contractor

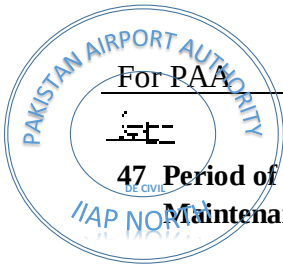

For PAA

For Contractor

47. Period of Maintenance

The “Period of Maintenance” shall be of one-hundred eighty (180) days duration unless otherwise specified in the Special Conditions of the Contract, calculated from the date of completion of the Works stated in the Certificate of Substantial Completion issued by the Divisional Engineer in accordance with the Clause 46 hereof or, in respect of any Section or part of the Works for which a separate Certificate of Substantial Completion has been issued, from the date of completion of that Section or part as stated in the relevant Certificate. The expression “the Works” shall, in respect of the “Period of Maintenance”, be construed accordingly.

48. Completion of Outstanding Works and Remedying Defects etc.

During the Period of Maintenance, the Contractor shall finish the work, if any, outstanding at the date of the Certificate of Substantial Completion, and shall execute all such work of repair, amendment, reconstruction, rectification and making good defects, imperfections, shrinkages or other faults as may be required of the Contractor in writing by the Divisional Engineer during the Period of Maintenance and within fourteen (14) days after its expiration, as a result of an inspection made by or on behalf of the Divisional Engineer prior to expiration of the Period of Maintenance. To the intent that the works shall as soon as practicable after the expiry of the Period of Maintenance be delivered to the PAA in as good and perfect condition (fair wear and accepted tear) to the satisfaction of the Divisional Engineer as that in which they were at the commencement of the Period of Maintenance. All such outstanding work shall be carried out by the Contractor at his own expense if the necessity thereof shall, in the opinion of the Divisional Engineer, be due to the use of material or workmanship not in accordance with the Contract, or to neglect or failure on the part of the Contractor to comply with any obligation expressed or implied, on the Contractor’s part under the Contract. In case the Contractor fails to comply with the requirements of the notice within ten days from its issue, the Divisional Engineer shall have the power to have the works completed through any other agency at the risk and cost of the Contractor.

49. Refund of Security Deposits

The Security Deposit shall not be refunded prior to six months after the completion of the whole work, unless and until a certificate is issued by the Divisional Engineer for successful and satisfactory passing of the Period of Maintenance with no other liability on the Contractor.

50. Contractor’s Liability for Damage done

If the Contractor or his workmen or servants shall break, deface, injure or destroy any part of a building, in which they may be working or any building, road, road kerbs, runway, taxiway, apron, culverts, ducts, fence enclosure, water pipes, cables, drains, electric or telephone or wire poles, trees, grass or grassland or cultivated ground contiguous to the premises on which the work or any part of it is being executed, or if any damage shall happen to the work, while in progress from any cause whatsoever, or any imperfections become apparent in it within three (03) months after a certificate, final or otherwise of its completion shall have been given by the Divisional Engineer as aforesaid, the Contractor shall make the same good at his own expense, or in default, the Divisional Engineer may cause the same to be made good by other workmen, and deduct the expense (of



For PAA

(13)

For Contractor



For PAA

For Contractor

which the certificate of the Divisional Engineer shall be final) from any sums that may then, or at any time thereafter may become, due to the Contractor, or from his security deposit or the proceeds of the sale thereof, or a sufficient portion thereof.

51 Assignment & Sub-Letting

The Contractor shall not assign or sublet the Contract or any part thereof or any benefit or interest thereon or there under without the prior written consent of PAA. In case of failure, the Divisional Engineer shall by giving Notice in writing rescind the Contract and have the Works executed at the risk and cost of the Contractor.

52 Stores to be supplied by PAA

If the specification or estimate of the work provides for the use of any special description of materials to be supplied by PAA or if it is required that the Contractor shall use certain stores to be provided by the PAA (such materials and stores, and the prices to be charged therefore as hereinafter mentioned being so far as practicable for the convenience of the Contractor, but not so as in any way to control the meaning or effect of this Contract, specified in the schedule of memorandum hereto annexed). The Contractor shall be supplied with such materials and stores as required from time to time to be used by him for the purpose of the Contract only, and the value of the full quantity of materials and stores so supplied at the rates specified in the said schedule or memorandum may be set off or deducted from any sums then due, or thereafter to become due to the Contractor under the contract or otherwise or against or from the security deposit, or the proceeds of sale thereof. All materials supplied to the Contractor shall remain the absolute property of PAA and shall not on any account be removed from the Site of the work and shall at all times be open to inspection by Divisional Engineer. Any such material unused and in perfectly good condition at the time of the completion or termination of the Contract shall be returned to PAA; but the contractor shall not be entitled to return any such materials unless with such consent, and shall have no claim for compensation on account of any such materials so supplied to him, as aforesaid being unused by him, or for any wastage in or damage to any such materials.

53 Bills to be submitted monthly

A bill shall be submitted by the Contractor each month on or before the date fixed by the Divisional Engineer for all works executed in the previous month and the Divisional Engineer shall take or cause to be taken the requisite measurement for purposes of having the same verified, and the claim, as far as admissible, adjusted, if possible, before the expiry of ten days from the presentation of the bill. If the Contractor does not submit the bill within the time fixed as aforesaid, the Divisional Engineer may prepare a bill which shall be binding on the Contractor in all respects.

54 Completion drawings

The completion report of the work along with drawings on prescribed proforma shall be submitted by the Contractor in five copies along with the final bill. In case of failure to submit the completion report and completion drawings by the Contractor on the basis of which the work has been finally completed, the final bill shall be withheld till their submission. The completion report and drawings should be complete in all respects.



For PAA

(14)

For Contractor



For PAA

For Contractor

Works relating to maintenance do not come under the preview of this clause.

55 Final Bills

The final bill shall be submitted by the Contractor within one month from the date of completion of the Works otherwise the Divisional Engineer's certificate of the measurement and of the total amount payable for the work accordingly shall be final and binding on all parties, and will not be called in to question by anyone.

56 Urgent repair

If by reason of any accident or failure or other event occurring to or in connection with the Works or any part thereof during the execution of the Works or during the Period of Maintenance any remedial or other work on repair shall in the opinion of the Divisional Engineer or his representative be urgently necessary and the Contractor is unable or unwilling at once to do such work or repair, the Divisional Engineer may by his own or other workmen do such work or repair as the Divisional Engineer or his representative may consider necessary. If the work or repair so done by the Divisional Engineer is work which in the opinion of PAA the Contractor was liable to do at its own expense, under the Contract, then all costs and charges properly incurred by the PAA, in so doing shall on demand be paid by the Contractor to the PAA or may be deducted by PAA from any monies due or which may become due to the Contractor. Provided always that the Divisional Engineer shall as soon as after the occurrence of any such emergency as may be reasonably practicable notify the Contractor thereof in writing.

57 Bribes, Commission etc.

Any bribe, commission gift or advantage given promised or offered by or on behalf of the Contractor or his partner, agent, or servant in relation to obtaining or to the execution of this or any other Contract with PAA, or given, promised, or offered by, or on behalf of, the Contractor, or his partner, agent, or servant, to any officer or person in the service or employment of PAA, who shall be in any way connected with the obtaining or the execution of this or any other Contract, shall in addition to any criminal liability, which he may incur subjects the Contractor to cancellation of this Contract, and also to payment of any loss resulting from any such cancellation. Any question or dispute to the commission of any offence under this Clause shall be settled by the PAA, in such manner as it deems fit and sufficient and its decision shall be final and conclusive.


58 Law governing the contract

This Contract shall be governed by and construed in accordance with the laws of the Islamic Republic of Pakistan, and the obligations, rights and remedies of the parties hereunder shall be determined in accordance with such laws. Resort to litigation by either of the parties in respect of any disputes should be had only before a court of appropriate and competent jurisdiction.

59 Increase or Decrease of Cost.

59.1 The Contractor is deemed to have quoted rates given in the Contract (Bill of Quantities) based on the prices of certain specified materials

~~N.A~~

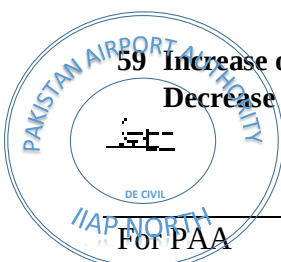

For PAA

(15)

For Contractor



For PAA

For Contractor

prevalent in the month during which the last day of the submission of Bid fell.

- 59.2 No price adjustment shall be allowed under this clause except in respect of the materials specified in Appendix-A to Bidding Document which have actually been incorporated in the Permanent Works during the corresponding period of increase or decrease.
- 59.3 Adjustment shall be allowed for the specified materials according to the method prescribed in the Appendix-A to Bidding Document.
- 59.4 All claims for additional payments under this Clause shall be lodged by the Contractor with the Divisional Engineer within such reasonable time from the date of occurrence of the event which, according to the Contractor, entitles him to such additional payments by PAA, but in no case after the expiry of twenty-eight (28) days thereof, such claims shall invariably be supported with all relevant necessary details and particulars required for proper verification thereof and the Divisional Engineer shall be entitled to require the Contractor to provide such further details / information as may be required for due and effective verification of such claims.
- 59.5 The Divisional Engineer shall verify and certify for payment, if any, claims lodged by the Contractor under this Clause within a period not exceeding twenty-eight (28) days from the date on which the same are submitted by the Contractor as aforesaid.
- 59.6 In case the PAA is entitled to recover from the Contractor any sum or sums under this Clause arising from any decrease in the said prices for materials, the provisions of this Clause shall apply mutatis mutandis to such recoveries by the PAA.
- 59.7 If the Contractor fails to complete the works within the time for completion, adjustment of prices therefore until the date of completion of the works shall be made using either the indices or prices, whichever are more favourable to the PAA, provided that if extension of time is granted the above provision shall apply only to adjustments made up to the expiry of such extension of time.
- 59.8 No escalation shall be allowed to the Contractor in respect of the period extended for the completion of the work due to his own fault.

**60 Water Supply/
Power Supply etc.**


The Contractor should make his own arrangement for water and power supply required for execution of work and nothing will be paid for the same, by the PAA. Provided that in case water supply is allowed by the PAA to the Contractor from water mains passing through areas where the work is required to be carried out, the Contractor shall pay the cost of water to the department at one-half (1/2) per cent of the total cost of work for drinking purpose and one (01) per cent of the total cost of the items of work involving use of water (that is for constructional purposes). The Contractor shall bear full charges for laying its water lines of all length and size / dimensions from the mains to the site of his underground tanks as he may require and construct for storage purposes at its own cost.



For PAA

(16)

For Contractor

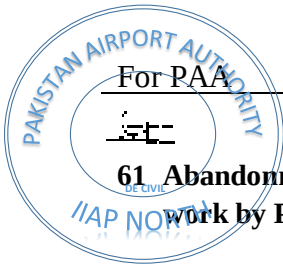

For PAA

For Contractor

61. Abandonment of work by PAA.

PAA shall have the power to abandon any work whether in progress or otherwise and in such an event, the Contractor shall have no claim for any compensation of any kind whatsoever from PAA except the actual cost of the work executed at the Site under the Contract for which the contract requires payment to be made.

62. Materials obtained from excavation & dismantling.

All materials (e.g. stone and other materials) obtained in the work of dismantling, excavation etc., will be considered PAA property and may be issued to Contractor (if they require the same for their own use) at rates approved by the Divisional Engineer. If these materials are not required by them, they will be disposed of as found fit by the PAA.

63. Danger Signs to be provided by Contractor


Lights for illumination, danger signs for warning, and information / cautionary signs in approved colours and sizes shall be provided by the Contractor wherever required at his own cost on the barriers as directed by the Divisional Engineer.



For PAA

(17)

For Contractor

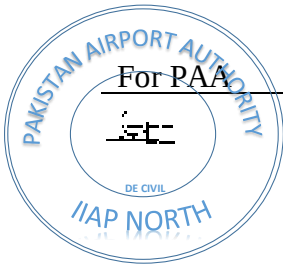

SPECIAL CONDITIONS OF CONTRACT

6 Possession of Site

(Substitute the clause 6 with following text)

- 6.1 The Divisional Engineer shall, together with the written order to commence the Works, grant the Contractor possession of such portions of the Site as are necessary to enable the Contractor to commence and carry out the Works in accordance with the programme referred to in Clause 10, subject to any sequencing or phasing requirements prescribed in the Contract.
- 6.2 Thereafter, and from time to time as the Works progress, the Divisional Engineer shall grant possession of further portions of the Site, as required for execution of the Works with due dispatch, provided such possession aligns with the Contractor's reasonable proposals as approved by the Divisional Engineer.
- 6.3 The Contractor shall submit any such proposals for staging of site possession in writing to the Divisional Engineer for review and approval, and no right to possession shall arise unless and until expressly granted by the Divisional Engineer.
- 6.4 PAA shall not be liable for any delay or claim arising from staged or partial possession of the Site, provided such staging is consistent with the Contract or approved programme.

10 Programme to be furnished

(For works with a contract price exceeding the financial limit prescribed for PEC Constructor Registration Category C-3, as revised from time to time, Clause 10 shall be substituted with the following text)

- 10.1 The Contractor shall, within fifteen (15) days of receiving the Letter of Acceptance, submit a detailed Programme of Works to the Divisional Engineer for approval. The Programme shall include all activities, including mobilization, and clearly identify critical path items using a computerized Critical Path Method (CPM) format. The Programme shall be updated monthly, incorporating a chart of forecasted principal activities, an updated cash flow schedule for payments, and any revisions necessary to reflect actual progress. It shall serve as the baseline for assessing progress and determining Liquidated Damages under Clause 29. Monthly progress reports shall include an up-to-date analysis of actual versus planned progress, identification of current or emerging critical items, and the Contractor's proposed measures for mitigation.


18 Quality of Material, Workmanship and Tests

- 18.2 Expenditure on account of laboratory testing to ascertain suitability of materials and all other required tests etc. shall be borne by the Contractor.

24 Programme to be furnished

(For works with a contract price exceeding the financial limit prescribed for PEC Constructor Registration Category C-3, as revised from time to time, Clause 24 shall be substituted with the following text)

- 24.1 In the event of:
 - (a) the amount or nature of extra or additional work,
 - (b) exceptionally adverse climatic conditions,
 - (c) any delay, impediment or prevention by the PAA, or
 - (d) other special circumstances which may occur, other than through a default of or breach of contract by the Contractor for which he is responsible, being such as fairly to entitle

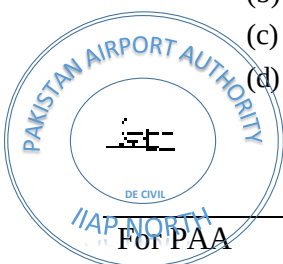



For PAA

For Contractor

the Contractor to an extension of the Time for Completion of the Works, or any Section or part thereof,

the Divisional Engineer shall, after due consultation with the Contractor, determine the amount of such extension and shall notify the Contractor accordingly. Provided that the Divisional Engineer is not bound to take into account any extra additional work or other special circumstances unless the Contractor has within fourteen (14) days after such work has been commenced or such circumstances have arisen, delivered to the representative of the Divisional Engineer full and detailed particulars of any claim for extension of time to which he may consider himself entitled in order that such claim may be investigated at the time.

25 Termination of Contract for slow progress

25.1 In the event of termination by the Divisional Engineer, the Contractor shall have the right to file an appeal before the Director General PAA, within seven (07) days from the receipt of such termination notice. The decision of the Director General PAA shall be final and binding.

29 Liquidated damages for delay

29.2 The amount of Liquidated Damages for each day of delay in completion of the whole of the Works, or if applicable for any Section thereof, shall be imposed at the rate of 0.05% of Contract Price as stated in Letter of Acceptance for each day of delay in completion of the Works. Provided that the amount of Liquidated Damages for delay shall not exceed ten (10) per cent of the Contract Price as stated in Letter of Acceptance in all cases.

29.3 In cases where liquidated damages have been imposed or have been proposed to be imposed, the amount to be retained in lieu of Security Deposit during the Maintenance Period shall be based on the cost of works executed, and not the reduced amount to be paid to the Contractor after imposition of liquidated damages.

29.4 Where a work has been delayed beyond the stipulated date of completion, the Contractor shall be required to extend the securities and insurances as per the revised dates at his own cost.

29.5 For any period of delay after the date that a Part/section has been taken over, the Delay Damages for completion of the Works or the Section as the case may be in which this Part is included shall be reduced. The reduction shall be calculated as the proportion which the value of the Part (except the value of any outstanding works and / or defects to be remedied) bears to the value of the Works or Sections as the case may be) as a whole.

31 Suspension of Works


31.2 Partial / complete suspension in work is likely to take place during emergency operations and VIP movements etc. labour, equipment, and material, etc. shall be removed from the site of work during such suspension periods to a distance for essential security requirements. No compensation whatsoever on this account shall be claimed by the Contractor for those losses likely to occur. All such unforeseen disruptions during working hours may result in idleness of manpower and equipment and waste of material, etc. for which no compensation shall be paid to the Contractor.

31.3 No compensation is payable for interruption in the work due to any reason beyond the control of PAA.

32 Care of Works

32.2 The Construction materials should be stacked at a suitable place as per the direction of the Divisional Engineer or his representative.


32.3 The work shall be so arranged as not to cause any disturbance to the passengers / functionaries and other agencies working at the airport.

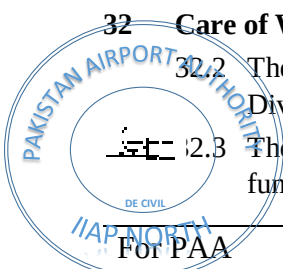

For PAA

(19)

For Contractor

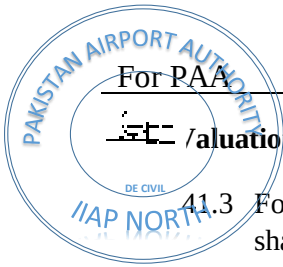

For PAA

For Contractor

Valuation of Works

41.3 For works items described in the priced bill of quantities (BoQ), the valuation of works shall be made as per the evaluated rates provided in the corrected priced BoQ, and

41.4 For work items not described in the priced bill of quantities (BoQ) but available in the Pak PWD Schedule of Rates (SoR), the valuation of works shall be made on pro rata basis, and

41.5 For work items neither described in the priced bill of quantities (BoQ) nor available in the Pak PWD Schedule of Rates (SoR), the valuation of works shall be made on the basis of actual cost (market rates) plus a lumpsum of twenty-five per cent (17% plus applicable income tax) as overheads and profit.

46 Certificates for Completion of Works

46.3 The contractor shall substantially complete the whole of the works, and each section within the time for completion for the works or section as given in the tender, including completion of all work which is stated in the Contract as being required for the Works or Section to be considered to be completed for the purposes of taking over the Works and Sections.

47 Period of Maintenance

47.2 Period of Maintenance or Defects Liability Period shall be of three hundred and sixty five (365) days duration.

59 Increase or Decrease of Cost

59.9 The Price Adjustment shall be applicable only for the Contracts having stipulated completion period greater than eighteen months and contract price exceeding financial limit of PEC Constructor's Registration Category C-3 as amended from time to time. Contracts having stipulated completion period less than or equal to eighteen months and value equal to or less than the abovesaid limit will be considered as fixed price contracts.

64 Payments to Contractor

64.1 PAA shall release payment to the Contractor within fifty-six (56) calendar days from the date of certification of the Contractor's bill by the Divisional Engineer. Should payment be delayed beyond this period, a simple interest at the rate of zero-point zero five percent (0.05%) per annum shall accrue on the unpaid amount, calculated from the day immediately following the due date until the date of actual payment.

65 Settlement of Disputes

65.1 Any difference or dispute arising between the PAA and the Contractor regarding the interpretation, execution, or performance of any provision of this Contract shall be referred exclusively to the Director General PAA, whose decision shall be final, conclusive, and binding on both parties. The Contractor shall not initiate or pursue any legal proceedings or remedies in relation to such matters. This shall be without prejudice to the rights of the parties under the applicable laws.


66 Authenticity of Financial Instruments

66.1 Any financial instrument, submitted by the Contractor as Bid Security, and Performance Guarantee, if found fake or dishonoured by the issuing bank / financial institution at any pre- / post-contractual stage shall, in addition to any criminal liability, call for blacklisting of the Contractor.

67 Obligations of the Contractor

67.1 The Contractor, during the execution of works, shall be responsible for following the instructions and directions of the Divisional Engineer or his representative only.


67.2 The Contractor shall be responsible to provide and use quality construction material as per the specifications, and to the satisfaction of the Divisional Engineer.

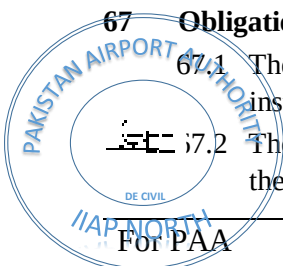

For PAA

(20)

For Contractor

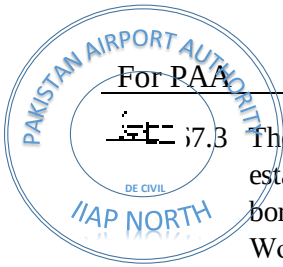

For PAA

For Contractor


- 67.3 The Contractor shall strictly adhere to all design requirements and technical specifications established by the Design Engineer and approved by PAA. The charges of which shall be borne by the Contractor, but the additional quantity of any materials used in executing the Works shall be paid as per Contractor's quoted rate.
- 67.4 The Contractor shall clean the existing rusty steel by approved means at his own cost and no compensation whatsoever shall be given to the Contractor.
- 67.5 The Contractor will be fully responsible to arrange security clearance of his workmen employed on the job in accordance with the rules requirements enforced at the time of execution and shall not be entitled for any compensation whatsoever on account of wastage of time and labour due to any reason.
- 67.6 The Contractor shall enclose the work / site area as per direction of the Divisional Engineer or his representative at his own cost. He will also ensure safety of workers as well as passenger(s) and airport staff during and after the work hours.
- 67.7 The Contractor shall submit a list of fittings, fixtures, equipment etc. to be dismantled as approved by Engineer In charge accordingly.
- 67.8 Generally, the works will be carried in accordance with Electrical Act 1910 read with Electricity Rules 1937 and any amendments thereto, Pak PWD Specifications for Electrical Works & latest editions of I.E.E rules of Building Equipment.
- 67.9 All wires & Cables to be used for executions of work will be copper conductors.
- 67.10 Damages done by the contractor during execution of work will be made good by the Contractor as per Engineering specifications and to the complete satisfaction of the Engineer In charge.
- 67.11 The contractor will perform all types of tests as directed by E&M Engineer In charge after / before executions of his work & will submit test reports in this regard if required.
- 67.12 Cost of samples of materials will not be claimed & test charges for all required tests as instructed by the E&M Engineer from Govt. or other authorities will be borne by the contractor without any extra claim of this effect.
- 67.13 The Contractor will submit warranty / guarantees & literature of the Air-Conditioning equipment, Electrical equipment or Mechanical equipment etc as desired by Engineer In charge.
- 67.14 The approved makes of materials, accessories & equipment are provided in Appendix-F. works shall be executed subject to approval of samples from Engineer In charge.
- 67.15 Any equipment / items during execution / testing / commissioning & during maintenance period if burnt out / malfunctioning or broken will be replaced by the contractor without any extra cost.
- 67.16 Contractor shall not execute any work (particularly hot work) prior to information / approval of concerned PAA Supervisor / Engineer In Charge.
- 67.17 The Contractor shall fulfill the requirements as stated in Annexure-I to Special Conditions of Contract
- 67.18 The contractor shall provide the facilities as stipulated in Annexure-II to Special Conditions of contract without no cost to PAA.



For PAA

(21)

For Contractor

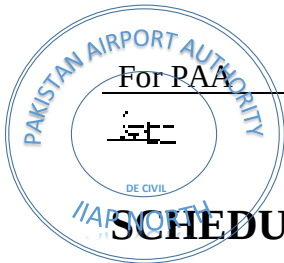

For PAA

For Contractor

Appendix - A

SCHEDULE OF BASIC PRICES OF SPECIFIED MATERIALS**A) Basic Price Materials (To be filled by the Bidder)**

We confirm herewith that the following prices were prevalent in the month during which the last day of the submission of bidder fell and have been taken as a basis for quoting the prices given in our Bidder.

Adjustment of increase / decrease in price shall only be admissible for the materials listed herein under:

S.No.	Materials	Unit	Basic Price Ex-Factory/Works	Remarks
1	2	3	4	5
1.	Cement i) Ordinary Portland Cement ii) Sulphate Resisting Cement	Bag (50 Kg)		The basis of the rate is the Monthly Statistical Bulletin issued by the Pakistan Bureau of Statistics. -- do --
2.	Steel i) Reinforcement Bars ii) M.S. Sections	Kg		-- do -- -- do --
3.	Bitumen i) Grade 60/70 ii) Grade 80/100 iii) Cutback Bitumen a) Medium Curing b) Rapid Curing	Tonne (1000 Kg)	N.A	The basis of the rate is the Monthly Statistical Bulletin issued by the Pakistan Bureau of Statistics. If not available then basis would be National Refinery, Attock Refinery or from an approved equivalent source. -- do -- -- do -- -- do -- -- do --

Note:

(1) If the price paid by the Contractor for any of the Specified Materials shall differ from the basic thereof and shall cause an increase or decrease of cost to the extent of five (5) per cent or more to the Contractor in carrying out the Contract, the increase or decrease of such cost shall be adjusted in the Contract Price accordingly. The actual payments shall be made on the basis of quantities actually measured and certified for payment. Any fluctuation in the prices of materials other than the Specified Materials shall not be subject to adjustment of the Contract Price.

(2) The Bidders shall submit satisfactory documentary evidence in support of the rates and prices filled up in this Appendix.

We agree that price variation in the above listed basic prices during the currency of the Contract will be adjusted only to the extent as stipulated under the Conditions of Contract.

Authorized Signatures _____

Name _____

Seal _____

For PAA

A-1

For Contractor



For PAA

For Contractor


Appendix - B

MATERIALS TO BE PROVIDED BY PAA

Schedule showing (approximately) materials to be supplied by the PAA under Clause 52 of the General Conditions of the Contract or for work contracted to be executed and the rates at which they are to be charged for

Particulars	Rate at which the material shall be charged to the Contractor		Place of Delivery
	Unit	Rs.	
		N.A	

Note: The person or firm submitting the Bid should see that the rates in the above schedule are filled up by the Divisional Engineer on the issue of the form prior to the submission of the Bid.

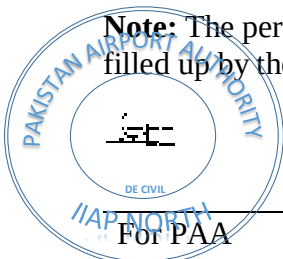

For PAA

A-2

For Contractor



For PAA

For Contractor

Appendix - C

PERFORMANCE BOND GUARANTEE

Guarantee No:
Date of Issue:
Amount of Guarantee:
Date of expiry:

By this Bond We (hereinafter called "THE SURETY"), (1) do hereby bind ourselves and our successors and assign jointly and severally by these presents to pay to the PAKISTAN AIRPORTS AUTHORITY, KARACHI (hereinafter referred to as the PAA which term shall include his successors in office and assigns) unconditionally on demand and without further question, the sum of Rs. (Rupees), sealed with our respective seal and dated this

WHEREAS, M/s. (hereinafter referred to as "THE CONTRACTOR") by an agreement made between the PAA of the one part and the Contractor of the part have entered into a Contract hereinafter called "Said Contract" for the Construction, completion and maintenance of as therein mentioned in conformity with the provisions of the said contract and the sum mentioned in the above written Bond represent the amount of Performance Bond to be furnished by the Contractor for due fulfilment of obligations under the said Contract.

NOW THE CONDITION OF the above written Bond is such that if the Contractor shall duly perform & observe all the terms, provisions, conditions & stipulations of the said contract on the Contractor's part to be performed & observed according to the true purpose, intent & meaning hereof as determined by the PAA who shall be the sole judge in the matter, or if on default by the Contractor for which the PAA shall be sole judge the Sureties/Surety shall pay the amount of this Bond to PAA without reference to the Contract, then this obligation shall be null and void but otherwise shall be and remain in full force and effect but no alteration in terms of the said Contract made by agreement, between the PAA and the Contractor or in the text or nature of the works to be constructed, completed and maintained thereunder and no allowance of time by PAA under the said Contract nor any forbearance or forgiveness in or in respect of any matter or thing concerning the said Contract on the part of the PAA shall in any way release the Sureties/Surety from any liability under the above written Bond.

AND WE agree that this Bond shall be irrevocable and the Guarantee hereby given shall be valid up to and that a Certificate signed by the Director Engineering Services / Additional Director, stating that the Bond has become due will be sufficient proof of its forfeiture and we shall pay the amount so demanded without, any further proof of any kind and that the payment shall be made by us forthwith on the receipt of the Certificate of the Director Engineering Services / Additional Director as aforesaid.

Notwithstanding anything contained hereinabove, the Bank's liability under this Guarantee shall in no event exceed the sum of Rs. (Rupees), and this guarantee shall remain valid up to where after the Bank shall be completely discharged and released from all its liabilities hereunder unless a claim is received before the aforesaid expiry date.

Signed, sealed and delivered by the said in the presences of:

For and on behalf of
M/s

CONTRACTOR


For and on behalf of

SURETY

WITNESSES:

1. Signature.
Name.
C:
Address.

2. Signature.
Name.
CNIC:
Address.

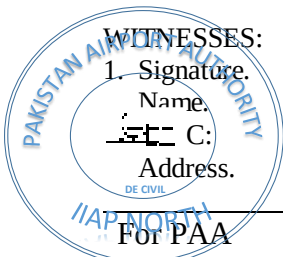

For PAA

A-3

For Contractor



For PAA

For Contractor

Appendix - D

MOBILIZATION ADVANCE GUARANTEE**(Bank Guarantee)**

Guarantee No. _____

Date _____

WHEREAS the Pakistan Airports Authority (hereinafter called PAA) has entered into a Contract for _____ (Particulars of Contract), with Constructor "M/s _____" (hereinafter called the "Contractor").

AND WHEREAS, PAA has agreed to advance to the Contractor, at the Contractor's request an amount of Rupees _____ (Rs. _____), which amount shall be advanced to the Contractor as per provisions of this Contract.

AND WHEREAS, PAA has asked the Contractor to furnish Guarantee to secure the advance payment for the performance of his obligations under the said Contract.

AND WHEREAS, _____ (Scheduled Bank) (hereinafter called the "Guarantor") at the request of the Contractor and in consideration of the PAA agreeing to make the above advance to the Contractor, has agreed to furnish the said Guarantee.

NOW, THEREFORE, the Guarantor hereby guarantees that the Contractor shall use the advance for the purpose of above-mentioned Contract and if he fails and commits default in fulfilment of any of his obligations for which the advance payment is made, the Guarantor shall be liable to PAA for payment not exceeding the aforementioned amount.

Notice in writing of any default, of which the PAA shall be the sole and final judge, on the part of the Contractor, shall be given by the PAA to the Guarantor, and on such first written demand, payment shall be made by the Guarantor forthwith of all sums then due under this Guarantee as determined by the PAA without any reference to the Contractor and without any objection.

This Guarantee shall remain in force until the advance is fully adjusted against payments from the interim Payment Bills of the Contractor or until (Date) _____ whichever is earlier.

The Guarantor's liability under, this Guarantee shall not in any case exceed the sum of Rupees _____ (Rs. _____).

This Guarantee which is unconditional and irrevocable, shall remain valid up to the aforesaid date and shall be null and void after the aforesaid date or earlier if the advance made to the Contractor is fully adjusted against payments from interim Payment Bills of the Contractor provided that the Guarantor agrees that the aforesaid period of validity shall be deemed to be extended if on the above mentioned date the advance payment is not fully adjusted as payments from interim Payment Bills of the Contractor.

GUARANTOR


For _____

(Bank Limited)

1. Signature _____

2. Name _____

3. Title _____

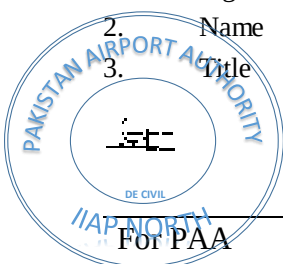

For PAA

A-4

For Contractor



For PAA

For Contractor

Appendix - E

LIST OF BANKS

Following is the list of approved schedule banks (financial institutions) acceptable to PAA for obtaining Bank Guarantee(s):

Public Sector

- 1) National Bank of Pakistan
- 2) Sindh Bank Limited
- 3) The Bank of Punjab

Private Sector

- 4) Allied Bank Limited
- 5) Askari Bank Limited
- 6) Bank Al Habib Ltd.
- 7) Faysal Bank Ltd.
- 8) Habib Bank Ltd.
- 9) Habib Metropolitan Bank Ltd.
- 10) JS Bank Ltd.
- 11) MCB Bank Ltd
- 12) Samba Bank Ltd.
- 13) Soneri Bank Ltd.
- 14) Standard Chartered Bank Ltd.
- 15) United Bank Ltd.
- 16) Industrial and Commercial Bank of China Ltd.

Islamic Banks

- 17) Al Baraka Bank (Pakistan) Limited
- 18) BankIslami Pakistan Limited
- 19) Dubai Islamic Bank (Pakistan) Limited
- 20) Meezan Bank Limited



For PAA

A-5

For Contractor



For PAA


For Contractor

Appendix - F

LIST OF APPROVED MANUFACTURERS / SOURCES

This list of recommended manufactures / suppliers of different materials / equipment with brand names have been provided in order to establish a standard level of performance. The Contractor is supposed to provide and fix the materials / equipment of acceptable quality from the list or equivalent as approved by the Engineer. Whereas the preference of brand and model will be decided by the Engineer. Material from approved list shall stand rejected, if it fails in any of the specified tests or quality standards.

Sr. No.	Description	Manufacturer/Supplier/Source
Civil Works		
1	Cement (OPC, SR)	Lucky, Pioneer, Maple Leaf, Fauji, Askari, Power, Cherat, DG Khan, Dewan
2	Cement (White)	Kohat, Maple Leaf, Zealpak
3	Construction Chemicals & Sealants	Sika, Fosroc, BASF, Ultra, Fastchem, Vertex, MAPEI, KALON, Mitchell
4	Anchoring / Fixing Systems	Strong hold, Strong force, Hilti, Fischer
5	Sand	Bholari or from any other approved source as per Mix Design.
7	Aggregate	From approved source.
8	Steel Reinforcement	Amreli, FF Steel, AFCO, Ittehad, Ittefaq, Fazal, PECO, Razzaque, Metropolitan, Mughal, Pak Steel, Model Steel, Nizami Brothers, Moiz Steel, Poiner, Tayyaba Steel or approved equivalent.
9	Bitumen (Cold)	National Refinery, Attock Petroleum, PARCO
10	Bricks/Blocks	Local (Brand / source to be approved by the Engineer)
11	Ceramic Tiles	Shabbir, Master, Time Ceramic, National, or equivalent imported
12	Vinyl Tiles	Decora, Marflex, A.T.S. Synthetic
13	Wooden Flooring	Sarina, Firstfloor or equivalent
14	Textured Decorative Wall Coating	Rockwall, Wall Tec, Rock Shield, Sand Tec, Graffito, Jotun
15	Aluminium Doors / Windows	ALCOP, Pakistan Cables, Chawla, Prime, Ittehad Aluminium, Thermec, Eng: Co, Alhali Aluminum Co (Pvt) Ltd, Krudson, Lucky or equivalent
16	Aluminium Composite Panel	ALCOP, Chawla, Pakistan Safety Glass (Alucobond), AKB (EuroBond – Exterior. & DuBond – Interior)
17	Paint	ICI (Dulux, Paintex), Berger Robbialac, Brighto, Master, Kansai (Japan), Nippon, Jotun, Diamond, Buxly, Pakistan Phthalates Limited (Kalon Chemicals Company) or equivalent.
18	Powder Coating	Jotun or approved equivalent
19	Concrete Pavers	Tuff Tiles, Izhar, Envicrete, National Pavers, Banu Mukhtar, Magnacrete or equivalent
20	Insulation	Diamond (Jumbolon), Pakistan Insulations, Safe line, Insugreen

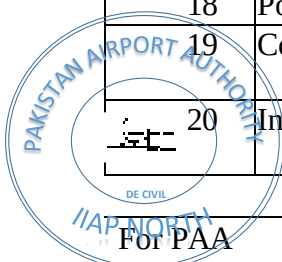


For PAA

A-6

For Contractor

Sr. No.	Description	Manufacturer/Supplier/Source
21	Membranes for Roof and Basement walls	Polytec (Henkel Polybit), Hygrip, Roof Grip, A.T.S. Synthetic, Petro Seal, Bitumat (Saudi Arabia), Pakistan Phthalates Limited (Kalon Chemicals Company), Sika Raingard
22	uPVC Doors / Windows	Framez, Uniwin, Nasar Steel, U-Tech, Green Door, V-Make, Chawla
23	Steel Doors and windows	SECCO or any other approved equivalent
24	Termite Proofing	Agenda (Termidor), Biflex, Fiprokil, Mirage, Termicure, Ability
25	Terrazzo Tiles	As approved by Engineer
27	Pre-Engineered Steel Buildings	Zamil, Mammut, Mabani, Kirby, Banu Mukhtar, Izhar, SACHAL
28	Gypsum False Ceiling	Elephant, Lodhia (Arish), DFB, United
29	Glass	Pakistan Safety Glass, Ghani, Al-Fattah, Khawaja, Nowshera Prince or equivalent.
30	Door hardware	Kolf, Sitara Hardware, Jb.Saeed, IM Hardware (Yale), Alpha, Khas, Babar, or approved equivalent.
32	SS Railing	Dah Shi (Taiwan) or equivalent
33	Medium Density Fibreboard	Al-Noor, ZRK, Nuboard or equivalent.
34	High Density Fibreboard	Patex, Sonitex or equivalent
35	Plywood	Patex, Marineplex or equivalent.
PUBLIC HEALTH WORKS		
1	Sanitary Ware (WC Indian, WC European, Basin / Vanity, Urinal, Flushing Cistern)	Porta, Marachi, Master, ICL, Finecera, Karam, Cera and 3 Star or equivalent.
2	Bottle trap	Porta, Master, Faisal, Sonex, Asia and Super Asia or equivalent.
3	Bath / Kit. Fittings	Porta, Master, Faisal, Sonex or equivalent.
4	PPR-C Pipes & Fitting	Dadex, Beta, Master, Plasco, Turk Plast, Popular Pipe, Accufit, Minhas, Dura Built, IIL, Builtec, Euro Gulf, YAH Plastic Industry, Pelikan Pipe Industry (Civic)
5	uPVC Pipes & Fittings	Dadex, Shavyl, Galco, Beta, Turk Plast, Jamal, Fast Flow, Plasco, Popular Pipe, Master, Accufit, Dura Built, Builtec, Euro Gulf, YAH Plastic Industry, Newtech, Pelikan Pipe Industry (Civic), Prime Star Industries or approved equivalent.
6	RCC Pipe	Shalimar, Pakistan Pipes, National Pipe Industry
7	G.I. Pipes	International Industries Ltd. (IIL), Master Pipe, Jamal, Victory, Steelix or equivalent
8	C.I. Pipes	C.I. Engineering / Corp: Teepu, Alpine, NPC and CME or equivalent.
9	Gate / Sluice Valves	KITZ (Star Corporation), Teepu, Anwer, Asia, Rehman Group, Sirajia Trading co.

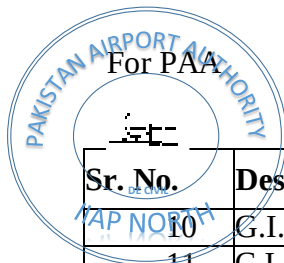


For PAA

For Contractor

Sr. No.	Description	Manufacturer/Supplier/Source
10	G.I. Fittings	KITZ (Star Corporation), Health Engineering (HE)
11	C.I. Fittings & Valves	Teepu, Alpine, Sirajia Trading co.
12	C.I. Manhole Cover	CME, Teepu, Alpine, Turk Plast
17	MS Seamless Pipe	Huffaz Industries, Jamal, KITZ, Sirajia Trading co., Master Pipes, Victory
18	PVC Water Stop	Fosroc, Sika, Decora, Marflex
19	HDPE pipe and Fittings	Dadex, Jamal, Plasco, Turk Plast, Beta, Popular Pipe, Accufit, IIL, DURA BUILT, Builtec, Fast Flow, YAH Plastic Industry, Newtech, Pelikan Pipe Industry (Pelikan), Prime Star Industries
21	Water Tank	Master, Super Tuff, Dura, Accufit, Prime Master
22	Kitchen Sink	Porta, Atlas, Asia or approved equivalent

ELECTRICAL & MECHANICAL WORKS

1	Wires and Cables	Pakistan Cables, Fast, AGE, Newage
2	Air Switch Breaker, Load brake switches, MCCB and MCB etc.	Terasaki Japan, Siemens, ABB, MG, Hager, Schneider Electric
3	Switches and Sockets	Schneider, Philips
4	Down Light/ Batten Lights	Sunlight, Pierlite, Future Technology, Orient
5	Flood Lights	Philips/ Signify, Osram, GE, Thorn, Mi lighting, Pak Lite, Butterfly
6	Fans Ceiling/Exhaust/Bracket	Pak fan, Royal, SK, Super Asia or approved equivalent
7	UPS	Huawei, Homage, Inverex, Goodwee, Crown, Fronius, APC
8	Tubular batteries	AGS, Phoenix, Osaka, Exide, Volta
9	AC Units	Gree, Haier, Orient, Green Air, Dawlance, PEL, Kenwood or approved equivalent
10	Air Curtains	Gree, Haier, Orient, Green Air, Dawlance, PEL, Kenwood or Equivalent
11	PVC Conduits and Pipes	Polupar, Galco, Sheval, Adamjee, GM, Dadex
12	PVC Cable Trunk	Adamjee, Jeddah or equivalent
13	Termination Kit / Straight Jointing Kit	Raychem (Germany), 3M (USA), Elastimod (Egypt)
14	LV main distribution panel	Siemens, PEL, FICO, Schneider Electric, ABB, Sunbeams, Engineers & Engineering, Libra, Hussein & Co., BLS
15	Conveyor's Drive and Drum Motors and Gear Boxes	ABB, SEW-Euro Drive, Lenze or approved equivalent
16	Electric Geyser	Nasgas, Canon, Super Asia or approved equivalent

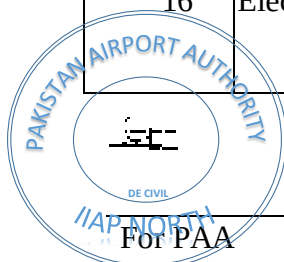

For PAA

A-1

For Contractor



Annexure-A to Invitation to Bid

QUALIFICATION CRITERIA

GENERAL

Evaluation will be based on all the criteria given regarding the Applicant's Project Experience, Financial Soundness. Sub-contractor's experience and resources shall not be taken into account in determining the Applicant's compliance with the qualifying criteria.

Failure of an Applicant to meet any of the Mandatory Requirements as specified below may result in dis-qualification.

The criteria for the evaluation (subject to the Mandatory Requirements being met) are given below:

Sr. No.	Category	Weightage / Marks
1.	Project Experience	60
2.	Financial Soundness	40
	Total:	100

Note: qualification status shall be decided on a Pass/Fail basis.

Note: The minimum score required to get qualified is **70 marks** (in case of JV collective marks to be minimum 70%).

Note: It will be mandatory to obtain at least **50% marks** in each Category except for project experience where at least 60% marks are required.


Mandatory Requirements

Only those Applicants that fulfill the following basic requirements shall be considered for further marking evaluation (relevant documents must be attached):

- The Applicant must have Active Registration with FBR (NTN & STRN), if applicable. (in case of JV, all partners)
- Registration with SECP / Registrar of Firms (in case of JV, lead partner must meet this requirement)
- The Applicant must have Active Registration with Pakistan Engineering Council (PEC) in C-4 Category or above Having Specialization Codes, CE10, CE11, ME01 & EE11 (in case of JV, collectively have these codes)
- The Applicant (in case of JV, all partners) shall provide Annual Audited financial statements for the last three (03) years.

Note:

The Applicant will only be eligible for further evaluation if they fulfill all the mandatory criteria mentioned above. In case of failure to meet any of the

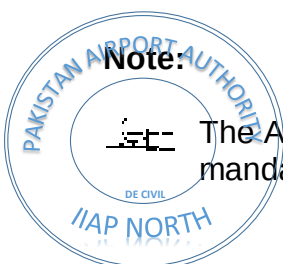



mandatory requirement, the request of such Applicant will not be considered for detailed evaluation.

Marking Criteria:

PROJECT EXPERIENCE

Marks for experience shall be awarded on the basis of the following criteria:

Sr. No.	Description	Maximum Marks
a)	The bidder shall provide documentary evidence of having successfully executed RCC Frame structure Building Construction project of 160 million and above, completed in last 5 years (date of completion must fall within last 5 years). The submission may include, but not be limited to, copies of the work order, BOQ, construction / as built drawings, and completion certificate.	20 + 20 + 20
	Sub-Total	60

FINANCIAL SOUNDNESS

Marks shall be awarded on the basis of the following criteria:

Sr. No.	Description	Maximum Marks
2.	Financial Soundness (Total Marks 40)	40

Notes:

- Working Capital shall be calculated as Working Capital = Current Assets – Current Liabilities
- Audited Financial Statements from authorized chartered accounting firm & copy of FBR annual tax return for the last 3 years, certificate of project specific bank credit line from approved bank, in support of fulfilling the following financial soundness marks:

Marks distribution:

Average Annual turnover for the last 3 years must be Greater than 200 Million	20 marks (for claiming these points, lead partner and each JV member must meet individually at least 60% and 40% respectively of the
---	--



	minimum value of PKR 700 Million of Average Annual turnover.)
Average Working capital of last three years must be PKR 50 million or above	10 marks for claiming these points, lead partner and each JV member must meet individually at least 60% and 40% respectively of the minimum value of average working capital of the last three years
Project specific bank credit line must be PKR 50 million or above	10 marks
	Total = 40

REQUIREMENTS FOR JOINT VENTURE (JV)

- The Joint Venture (JV) partners shall nominate one partner as lead partner. The proof shall be submitted in the form of power of attorney signed by legally authorized signatories of all the Joint Venture partners. The Joint Venture Agreement shall form integral part of the contract, if the bid is accepted by the authority.
- The Joint Venture Agreement shall bound each partner to execute the Works as per their participating interests and the Joint Venture Agreement must clearly indicate Share (percentage) of each partner in the JV and clearly defined division of works / responsibilities between the JV partners.





Annexure-I to Special Terms and Conditions

Supplementary Terms and Conditions:

1. Design Responsibility

- a. The detailed Architectural, plumbing/ public health engineering and structural design / drawings of the building & facilities included in the scope of the project, in the light of Conceptual Design-Indicative Line Diagram, BOQ and brief specifications provided by the Employer, is the responsibility of the contractor. The structural design shall be got prepared from a well experienced and well reputed PEC Registered structural design engineer/consultant. Similarly other designs shall also be got prepared from qualified and registered professionals.
- b. The Contractor will arrange complete construction drawings in the light of the tender drawings / Conceptual Design-Indicative Line Diagram, BOQ, Specifications, from PEC Registered Structural Engineer, PCATP registered Architect and Town planner, and duly qualified E&M Engineers and prepare shop drawings and as-built drawings.
- c. No separate payment shall be made for all the above stipulated tasks and the cost shall be deemed to be included in overall BOQ and bid amount by the bidders.

2. Safety, Security and Protection of the Environment

The Contractor shall, throughout the execution and completion of the Works and the remedying of any defects therein:

- a) have full regard for the safety of all persons entitled to be upon the Site and keep the Site (so far as the same is under his control) and the Works (so far as the same are not completed or occupied by the Employer) in an orderly state appropriate to the avoidance of danger to such persons,
- b) provide and maintain at his own cost all lights, guards, fencing, warning signs and watching, when and where necessary or required by the Engineer or by any duly constituted authority, for the protection of the Works or for the safety and convenience of the public or others, and
- c) take all reasonable steps to protect the environment on and off the Site and to avoid damage or nuisance to persons or to property of the public or others resulting from pollution, noise or other causes arising as a consequence of his methods of operation.

EPADS





Annexure-II to Special Terms & Conditions

FACILITIES FOR THE EMPLOYER & ENGINEER

OFFICE EQUIPMENT

The Contractor shall provide the following office equipment/ system for use of the Engineer / Employer within 15 days from the signing of the Contract Agreement. All the equipment shall be new and shall be maintained (including supply of consumables i.e. stationary, printer cartridges, paper and toner etc.) till payment of the Final Payment Certificate:

Description	Quantity
a) Laptop Core i7 latest processor, 15th Gen or latest, 16GB RAM, 1 TB hard drive, Windows 11 Genuine. HP / Dell or approved equivalent	01

After successful Issuance of Defects Liability Certificate, the equipment shall become the property of the Employer and shall be handed over in serviceable condition.

The Engineer / Employer's Transport


The Contractor shall provide within 15 days from the signing of the Contract Agreement, the following vehicles of the 2022 or up model for the exclusive use of the Employer with drivers:

Description	Quantity
a) Toyota Yaris GLI CVT 1.3 (A/T) or approved equivalent (including fuel for Mileage @ upto total 25,000 km per 12 months)	01

The Contractor shall bear all costs relating to providing, registration, tax/ duties, comprehensive insurance, fuel, maintenance/ repair (from only authorized service centers as per OEM recommended frequency) and drivers' pay till payment of final payment certificate. Thereafter the above vehicles shall become the property of the Contractor. It is to be clarified that there will be limit of fuel for millage as stated above. For no provision or late provision of facility, following penalties / fine shall be imposed:

Sr. No.	Description of Default	Time Allowed	Penalty / Fine
1	Non-provision of Office Equipment	Within 15 days after issuance of letter of Start.	Rs. 50,000 per month per item
2	Non-provision of Vehicles within stipulated period	Within 15 days after issuance of letter of Start.	Rs. 200,000 per vehicle per month
3	Failure to provide Replacement Vehicle within 48 hours of breakdown	Within 15 days after issuance of letter of Start.	Rs. 20,000 per day



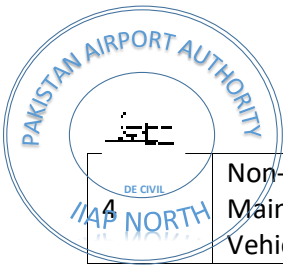


4	Non-payment of POL / Maintenance of Vehicles	Within 15 days after issuance of letter of Start.	Rs. 10,000 per day per vehicle
---	--	---	--------------------------------

MEASUREMENT & PAYMENT

The cost of providing and maintenance of above facilities during the construction period and Defects Liability Period shall not be paid separately to the Contractor and all costs shall be deemed to have been included by the Contractor in rates/ amounts of other items of BOQ.

If the aforementioned facilities are not provided within the time specified above, then the Contractor shall bear all expenses, such as rents incurred by the Engineer/ Employer due to the failure of the Contractor to complete and handover the said facilities and any of their fittings, furniture, equipment and associated hiring of staff/ drivers etc or otherwise fine / penalty as listed above.

No payment shall be made for the works involved within the scope of this section of specifications unless otherwise specifically stated in the Bill of Quantities or herein. The cost thereof shall be deemed to have been included in the quoted unit rate of other items of the Bill of Quantities.

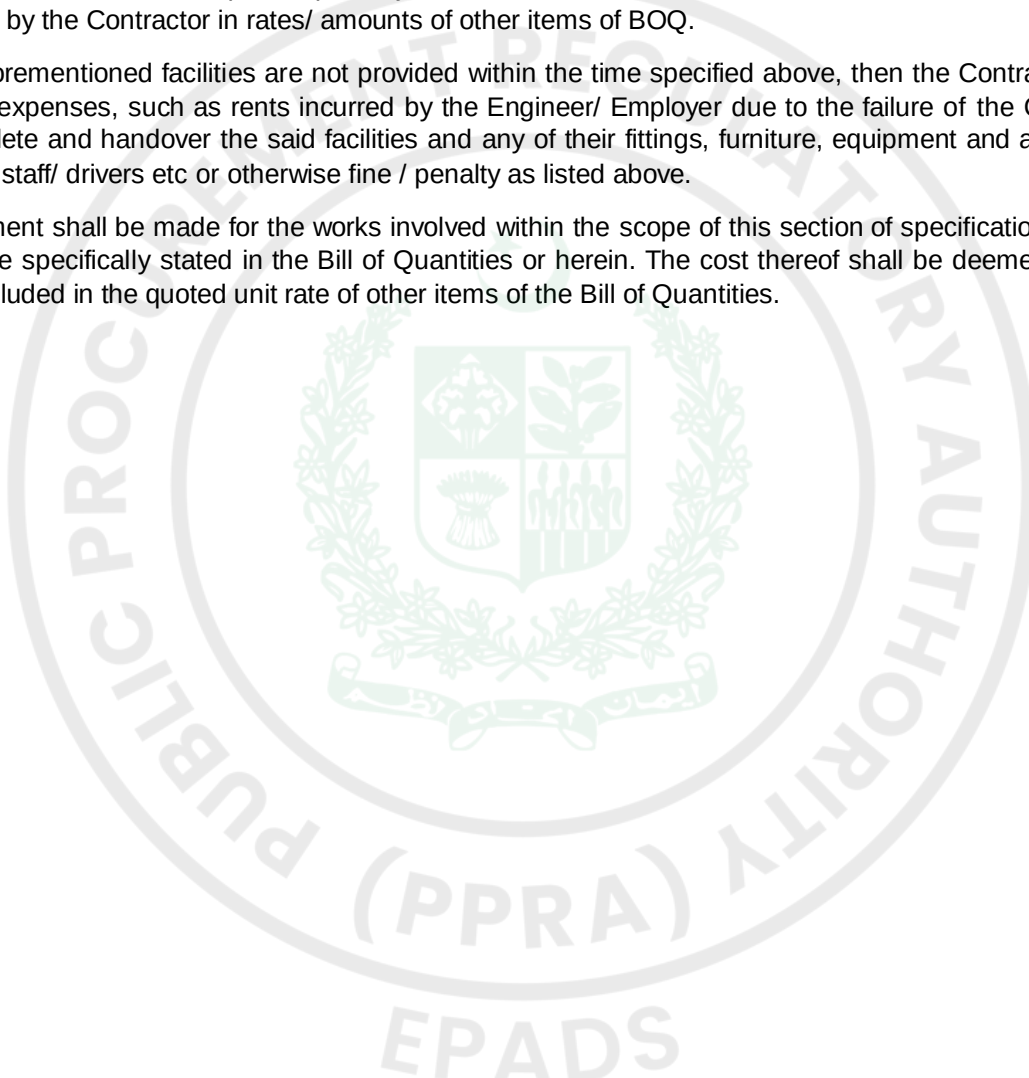



پاکستان سول ایوی ایشن اتھارٹی



HSE MANUAL FOR CAA CONTRACTORS, SUPPLIERS & CONCESSIONAIRES

MANUAL



VERSION : 2.0
DATE OF IMPLEMENTATION : 15-03-2017
OFFICE OF PRIME INTEREST : Directorate of Safety & Quality Management System (SQMS)

15/03/2017

MNL-002-MSXX-2.0

	NAME	DESIGNATION	SIGNATURE
PREPARED BY	SAIMA ALTAF	Document Record Controller / OIC SQMS Monitoring Cell	
	Dr. MUHAMMAD FAHEEMUDDIN KHAN	Sr. Joint Director SQMS (Reg/CF)	
REVIEWED BY	JAMAL NASIR	Actg. Additional Director SQMS (Reg/CF)	
	SHABBIR ANWAR	Additional Director SQMS (ANS/APS)	
VERIFIED BY	SUMAIR SAEED	Director SQMS / Management Representative (MR)	
APPROVED BY	Air Marshal (Retd) ASIM SULEIMAN	Director General, Civil Aviation Authority	
TYPE OF DOCUMENT	MANUAL (MNL).		
STATUS OF DOCUMENT	CONTROLLED		

HISTORY

As day to day activities have become highly sophisticated, so has our understanding of how to create a safe, healthful work environment. In the past "Accident Prevention" for organizations simply meant freedom from serious injuries to Employees and property loss. Today, however, "Loss Control" being a part of HSE covers not only injury but occupational diseases and environmental concerns along with fire and property damage control. This new understanding of HSE is not only reflected at all levels of management but also in contractors, suppliers & concessionaires activities.

These days most of the Organizations show their concerns with regard to the welfare of their employees but some-how leave aside the part suppliers, contractors and concessionaires play during routine operations, which at times harm the organizations and employees as well. It is the need of the time that suppliers', contractors' and concessionaires' level of understanding about HSE issues be made at par with that of an organization they are working for.

The present CAA Management has made a concentric and serious effort of establishing International HSE Standards by initiating the process of Integrated Management System (IMS) implementation, in which contrary to the past, role of CAA suppliers, contractors and concessionaires is addressed, so as to keep their activities on harmonious track with CAA operations and to ensure fulfillment of CAA HSE requirements. The publication of this HSE manual is part of the same campaign and commitment made by CAA's top management.

The Directorate of Safety & Quality Management System has been established with its field offices at various airports / locations to provide onsite support and guidance on the issues pertaining to the Health, Safety, Environmental Protection, Energy Conservation, Customer Satisfaction, Aviation Security and Information Security Management System. The requirement detailed in this Manual are derived based upon international standards and industry best practices. The CAA reserves the right to change / amend the requirement stated in this document with the change in requirement of international standard or to suit CAA's requirement.



TABLE OF CONTENTS

FOREWORD	iv
ACRONYMS.....	v
Chapter 1.....	1-1
INTRODUCTION.....	1-1
INTRODUCTION.....	1-1
CAA IMS POLICY	1-1
RESPONSIBILITY & AUTHORITY	1-1
Chapter 2.....	2-1
GENERAL INFORMATION.....	2-1
BASIC SAFETY & SECURITY RESTRIANTS	2-1
SAFETY PERMITS	2-1
PERFORMANCE MONITORING.....	2-2
HOUSE KEEPING.....	2-2
REPORT OF ACCIDENT, INCIDENT, INJURY OR ILLNESS	2-2
Chapter 3.....	3-1
HAZARDOUS WASTE	3-1
HAZARDOUS WASTE MANAGEMENT	3-1
WASTE DISPOSAL DOCUMENTS	3-1
TRAINING	3-1
TRANSPORTATION AND DISPOSAL OF HAZARDOUS MATERIALS	3-1
SPILL PREVENTION AND CONTROL.....	3-1
AIR EMISSIONS	3-2
WASTE WATER DISCHARGES	3-2
BIOLOGICAL / CHEMICAL / RADIOACTIVE HAZARDS.....	3-2
HAZARDOUS MATERIALS AND HAZARD COMMUNICATION	3-2
Chapter 4.....	4-1
SPECIFIC SAFETY REQUIREMENTS	4-1
CONFINED SPACE ENTRY.....	4-1
LOCK-OUT / TAG-OUT (WHERE APPLICABLE).....	4-1
GENERAL ELECTRICAL SAFETY.....	4-1
COMPRESSED GAS CYLINDERS	4-2
WELDING, CUTTING AND BRAZING.....	4-2
CRANES AND RIGGING	4-2
FITNESS.....	4-3
DRIVING	4-3
INDEMNITY	4-3
INDEXES	
APPENDIX "A".....	APP.A-1
APPENDIX "B".....	APP.B-1

FOREWORD

Pakistan Civil Aviation Authority is focused on improving the Health, Safety and Environment related aspects which would enable to control occupational hazards & safety risks essentially required to implement Environmental Management System. The development and implementation of an Integrated Management System is already in process through which CAA has already acquired ISO 9001:2008 (Quality management System) and is now steadily moving forward to acquire ISO 14001:2004 (Environmental Management System), OHSAS 18001:2006 (Occupational Health and Safety Management System), CS ISO 10001:2007 (Customer Satisfaction), ISMS ISO 27001:2005 (Information Security Management System), EnMS 50001:2011 (Energy Management System) and ICAO SeMS (Security Management System) duly integrated with ICAO's Aviation Safety Management System.

I would like to highlight the pivotal role of contractors, suppliers, and concessionaires in different activities being carried out at our premises to conform to the acceptable safety standards in order to control adverse environmental impacts and safety hazards / risks. We shall constantly need the support of contractors, suppliers, and concessionaires to assist in inculcating a safe and environment friendly culture at our premises.

This Manual contains guidelines to be followed by the contractors, suppliers, and concessionaires in compliance with all the standards and regulation of safety, environment, occupational health and quality based on continual improvement concept while performing work / activity within the areas of responsibility at Pakistan Civil Aviation Authority premises. The relevant CAA officials will extend maximum possible assistance wherever clarifications are required regarding interpretation of this manual.

I would also like to acknowledge the contributions made by the contractors, suppliers and concessionaires in developing and maintaining the infrastructure at the Pakistan Civil Aviation Authority airports and other locations. At the same time, I urge them to actively participate in our efforts to create positive improvements by strengthening the institution through adoption of best quality, health, safety, and environmental practices enabling Pakistan Civil Aviation Authority to become a leading aviation organization.

(ASIM SULEIMAN)

Air Marshal (Retd.)
Director General
Pakistan Civil Aviation Authority

Dated: - **March 2017**

ACRONYMS

ATS	AIR TRAFFIC SERVICE(S)
CAA	CIVIL AVIATION AUTHORITY
CARs	CIVIL AVIATION RULES
CAAF	CIVIL AVIATION AUTHORITY FORM
CAAO	CIVIL AVIATION AUTHORITY ORDER
DMR	DEPUTY MANAGEMENT REPRESENTATIVE
HQCAA	HEADQUARTER CIVIL AVIATION AUTHORITY
HSE	HEALTH SAFETY ENVIRONMENT
IAR	IMPROVEMENT ACTION REPORT
IMS	INTEGRATED MANAGEMENT SYSTEM
MR	MANAGEMENT REPRESENTATIVE
PPE	PERSONAL PROTECTIVE EQUIPMENT
PTW	PERMIT TO WORK
EMS	ENVIRONMENTAL MANAGEMENT SYSTEM
ISO	INTERNATIONAL ORGANIZATION FOR STANDARDIZATION
LOTO	LOCK-OUT TAG-OUT
LPG	LIQUID PETROLEUM GAS
MNL	MANUAL
MSDS	MATERIAL SAFETY DATA SHEET
NEQS	NATIONAL ENVIRONMENTAL QUALITY STANDARDS
OH&SMS	OCCUPATIONAL HEALTH & SAFETY MANAGEMENT SYSTEM
OPI	OFFICE OF PRIME INTEREST
QMS	QUALITY MANAGEMENT SYSTEM
SMS	SAFETY MANAGEMENT SYSTEM
TQM	TOTAL QUALITY MANAGEMENT

Chapter 1

INTRODUCTION

INTRODUCTION

Integrated Management System comprising International Management System standards ISO 9001: 2008 (Quality Management System), ISO 14001: 2004 (Environmental Management System), OHSAS 18001: 2007 (Occupational Health and Safety Management System), and ICAO's SMS (Safety Management System) has been implemented in Pakistan CAA. These standards require adherence from all the stakeholders to fulfill their respective obligations towards vital aspects of Safety, Quality, Occupational Health and Environment. This HSE Manual outlines the responsibilities of contractors, suppliers and concessionaires working for CAA or on the areas under CAA's jurisdiction

CAA IMS POLICY

Top Management commitment is demonstrated in IMS Policy, attached as **Appendix-A** (English version) and **Appendix-B** (Urdu version).

RESPONSIBILITY & AUTHORITY

RESPONSIBILITY FOR HSE COMPLIANCE:

CAA shall require Contractors and/or Sub-contractors / Suppliers / Concessionaires to affirm that all supervisors are responsible for ensuring that the works / activities are performed in accordance with all applicable health, safety and environmental rules, regulations and good working practices with equal diligence being paid to the fulfillment of the contractual technical specifications. CAA will require Contractors and Sub-contractors to advise such personnel of their safety responsibilities. Contractors / Suppliers / Concessionaires shall also provide CAA with their organizational setup for a particular contract / subcontract / renewal / bid invitation document, where applicable, specifying the areas of safety responsibilities of their supervisors.

All DDGs shall ensure imparting necessary directions and establish requisite monitoring & evaluation mechanism in their respective area of responsibilities to fulfill the vision and the objectives contained in this manual.

The concerned Directors / Additional Directors / Airport Managers / Chief Operations Officers / Location Heads / Sectional Heads, involved / engaged in the purchase of materials, services and contracts (including sub- contracts, if any), shall ensure effective implementation of this manual. They shall also be responsible to designate **Contract Coordinators** where applicable especially on large scale projects.

Contract Coordinator (a designated CAA Employee) shall be responsible for the on-site implementation of HSE requirements by the contractors and their officials / workers. He shall also be responsible to record on-site management activities and meetings specific to the HSE issues.

Deputy Management Representatives (DMRs) shall be responsible to oversee the implementation and effectiveness of this manual at their respective Airports / ATS Units / Locations.

The concerned **Directors / Additional Directors / Airport Managers / Chief Operations Officers / Location Heads / Sectional Heads**, involved / engaged in the purchase of materials, services and contracts (including sub- contracts, if any), shall ensure incorporation of specific clause(s) on Safety, Health & Environment in the contract agreements or their renewals / bid invitation documents indicating the need for compliance with the detailed guidelines as outlined in this manual.

All Safety, Health and Environment requirements contained in this manual shall also be made part of the bid invitation documents / contracts.

Any specific requirements not covered in this manual and in the existing HSE clause of the contract / lease agreement may be specified in the contract / lease documents by the respective CAA functions, in consultation with Additional Director SQMS (REG/CF), Additional Director SQMS (ANS/APS) at HQCAA and concerned DMRs at Airports / ATS Units / Locations. These may include but not limited to:

- a. Working procedures
- b. Risk / impact assessment of the job
- c. Requirements of transporting carrier, machinery / equipment and tools
- d. Handling / packaging identification requirements
- e. Information about the product composition
- f. Compliance to the related Safety, Health & Environment procedures for performing the activity
- g. Usage of Personal Protective Equipment (PPE)
- h. Competence / training requirements of workers
- i. Handling and disposal of waste, etc
- j. The need to obtain Permit To Work (PTW), where required
- k. Emergency procedures
- l. Accident / incident reporting
- m. Legal requirements

The **concerned Directors / Additional Directors / Airport Managers / Chief Operations Officers / Location Heads / Sectional Heads** may ask the supplier / contractor / concessionaire to carry out a **risk assessment** before awarding a contract for high-risk tasks, where applicable.

ONSITE MANAGEMENT OF CONTRACTORS FOR MEGA / MAJOR PROJECTS:

The **concerned DDGs / Directors / Additional Directors / Airport Managers / Chief Operations Officers / Location Heads / Sectional Heads** shall ask the contractor / supplier / concessionaire to designate a **Safety Officer** wherever applicable, depending upon the quantum of contract, who shall be the focal person and responsible for on-site implementation of HSE requirements on part of contractors / suppliers / concessionaires. For Contracts / Agreements of smaller quantum, the contractor / supplier / concessionaire shall be directly responsible in this regard without having the need to designate such representatives.

The **concerned Directors / Additional Directors / Airport Managers / Chief Operations Officers / Location Heads / Sectional Heads** shall be responsible to nominate a representative (**Contract Coordinator**) for on-site management of contractors for mega / major projects. The contract coordinator / representative shall monitor the HSE compliance by the contractor / supplier. This includes monitoring of:

- a. Controls to prevent HSE risks
- b. Contractor equipment for appropriateness
- c. Compliance of work procedures
- d. Waste Disposal & Record keeping

- e. Compliance of regulatory requirements, to this HSE Manual or their own HSE Manual(s) if exceeding the requirement stipulated by the CAA and PTW by contractors / suppliers / concessionaires

Regular on-site meetings with the contractor must be convened / held to discuss the HSE compliance and related aspects of the job. Records of such meetings and on-site management activities must be maintained by the Contract Coordinator.

HSE audit or on-site inspections shall be carried out randomly by the authorized Inspectors of SQMS Directorate in coordination with the concerned Directorate / Branch at HQCAA and concerned Section at airports / locations for checking HSE compliance. IAR (Improvement Action Report) on **CAAF-002-MSXX** shall be raised

/ generated in case any non-conformity is observed or if any corrective or preventive action is required. All proceedings of the audit or on-site inspections shall be documented by the respective inspectors.

All the works, purchase / supplies and services being carried out / rendered by Contractors / Suppliers / Concessionaires shall be liable to monitoring and supervision by CAA's authorized / designated official(s) to ensure their HSE-worthiness. Surprise inspection may be carried out at any time by SQMS Officials.

The monitoring / supervision so required shall be made under the relevant clause(s) of the contract. The performance monitoring data of contractors with regard to compliance to HSE manual and CAAO will be collected / maintained and documented on periodical basis by the respective DDGs as well as by SQMS Directorate / SQMS teams at locations, to develop necessary corrective / preventive actions accordingly. This significant data of a particular contractor / supplier / concessionaire, will be critically observed and be given due consideration at the time of awarding / continuation / renewals etc of any contract.

All potential Contractors, Suppliers and Concessionaires shall be informed about the availability of HSE manual which would require compliance from them. The latest version of this Manual shall be posted on the CAA's Official Website www.caapakistan.com.pk.

The concerned Directorate / Branch / Airport / Location shall provide the hard copy of the latest version of HSE Manual to the Contractors / Suppliers / Concessionaires at the time of signing of the Contract Agreements / License Agreements / Lease Deeds / Purchase Orders / Supply Orders, etc.

- a. No work be executed without supervision of concerned representation of OPI Section / Branch, especially at aerodrome.
- b. The representation of OPI section / function shall ensure implementation of preventive control measures during execution of work and corrective measures in case of any abnormal / emergency situation.
- c. All food concessionaires shall preferably be certified in Food Safety Management System ISO 22000: 2017.

In case of existence of any Contractor's, Supplier's and Concessionaire's HSE Manual having provisions more stringent to this HSE manual, those shall be applicable as far as the currency of that particular contract is concerned.

All the Contractors, Suppliers and Concessionaires shall be responsible to provide and update bare minimum training / awareness on HSE to their employees and subsequent implementation. Any breach / violation thereof by any of such employee(s) shall be construed upon to be on behalf of that very Contractor, Supplier and Concessionaire. Records pertaining to HSE related training / awareness shall be maintained and provided to concerned CAA official(s) designated by the OPI and/or Representative(s) of CAA's SQMS team.

The training / awareness described above shall include but not limited to the following: -

- a. Site acquaintance (i.e. Aerodrome / Building layout, Building Evacuation Procedure, etc).
- b. General aerodrome layout & hazards and handling of standard equipment.
- c. HSE related operational hazards / environmental aspects and risks / environmental impacts associated and related control measures with the particular contract / agreement.
- d. Basic First Aid and other corrective measures.
- e. Application of Permit to Work / Lock Out and Tag Out.
- f. Special MSDS, classification / composition of hazardous material for handling of hazardous material.
- g. Incident(s) / accident(s) including environmental incidents (spills, etc) reporting.
- h. Waste management.
- i. Basic Fire Fighting.
- j. Safe driving.
- k. Response in emergency.
- l. Personal Protective Equipment (PPE).

Chapter 2

GENERAL INFORMATION

BASIC SAFETY & SECURITY RESTRAINTS

The following are some basic safety & security restraints. In case of violation of any of these, Contractors / Suppliers / Concessionaire shall be dealt with in accordance with **Rule 91 (Section 10) of CARs 94**:

Possession or use of alcoholic beverages or illegal drugs.

Possession of un-authorized explosives, firearms, ammunition, and other weapons.

Violation of any safety or security rules or requirements as laid down in **Part VIII, Section 10 of CARs, 94 (Rule 92-110)**.

Illegal dumping, handling, or disposal of hazardous materials.

Demolition or removal, without written permission, of any property belonging to CAA.

Intimidating, threatening, harassing, impeding or interfering with CAA employee(s) or designated representative(s).

Misuse of fire prevention and protection equipment.

Unauthorized removal or destruction of a safety barricade, handrail, guardrail, warning sign, fall protection, or other warning devices intended to protect employees or property.

SAFETY PERMITS

All CAA contractors, suppliers or concessionaires shall obtain prior approval for PTW from CAA's authorized / designated official(s) and follow all the safety requirements, precautions, controls of PPEs classified as PTW related tasks as any of the operations mentioned below may present a hazard to people, property and environment.

Performing burning, welding, cutting, soldering, or other hot work.

Working on fire protection / detection systems.

Working on electrical, steam, chilled water systems or other energized systems.

Installing a temporary electrical service

Working with hazardous chemicals (including solvents and paints).

Handling, transporting or generating hazardous wastes (including hospital biological waste, waste oil, chemicals, condensate, etc).

Using a gas, diesel, or LPG (such as Propane) powered engines.

Working on gas pipe lines or associated equipment.

Operating a power vehicle or self-propelled work platform.

Excavation / trenching.

Using radioactive sources or conducting field radiography (x -ray).

Working with asbestos & asbestos – containing materials.

Working on security systems.

Working with compressed air / gases.

Working on heating, ventilation, or air conditioning equipment.

Working with chemicals, polishing or grinding.

Working at heights of more than 06 feet or on roofs.

Entering or working in confined spaces like fuel tanks, trenches, service shafts, sewer system, etc.

Lifting or hoisting with cranes or hoists.

Blasting operations, etc.

PERFORMANCE MONITORING

The Contractors / Suppliers / Concessionaires shall monitor HSE performance of their employees and activities.

They shall in addition monitor all those performance monitoring actions agreed between CAA and the Contractors / Suppliers / Concessionaires.

HOUSE KEEPING

All Contractors / Suppliers / Concessionaires shall maintain good housekeeping by keeping work areas neat, clean, orderly, free of excess trash, debris and shall block walkways, stairs, exits, or create a tripping hazard. Poor housekeeping at a job site may lead to an increased potential for safety hazards and an increased frequency of accidents, falls, cuts, spills, leaks, fires or electrocution.

Tools, wires, materials shall not be left or haphazardly spread out at the work place.

Open holes, trenches, or excavations into which people may fall shall be identified, covered or provided with guardrails.

In order to protect the employees and environment, safety blinding shall be provided at all works execution sites, where necessary.

REPORT OF ACCIDENT, INCIDENT, INJURY OR ILLNESS

The area representatives of contractor shall inform fire, electrical, civil inquiries officials each day before start of work.

All work related accidents, incidents, fatalities, injuries, and illnesses must immediately be reported to the CAA authorized / designated officials.

Every incident / accident happened during execution of contractors work shall properly be analyzed as per **CAA0-015-MSXX** and if fall in Major / Catastrophic categories be published / mentioned in IOU report by the OPI Section / Branch.

Chapter 3

HAZARDOUS WASTE

HAZARDOUS WASTE MANAGEMENT

Hazardous waste generated by a Contractor / Supplier / Concessionaire as part of its work must be properly identified, stored and disposed in accordance with applicable laws / rules / regulations. The Contractor / Supplier / Concessionaire must coordinate with CAA representative(s) of relevant sections to provide a list of hazardous waste(s) which is / are likely to be generated during the project / activity, and to determine the location(s) for hazardous waste storage.

The Contractor / Supplier / Concessionaire must also ensure, at a minimum:

Proper labeling in terms of MSDS.

Adequate secondary containment.

Segregation of incompatible materials.

Routine inspection of storage areas.

In addition, all hazardous waste containers shall be constructed of a material compatible with the waste, in sound condition, and kept securely closed to avoid spill or leakage.

WASTE DISPOSAL DOCUMENTS

The Contractors / Suppliers / Concessionaires shall be responsible for completing all waste disposal documents as per statutory / regulatory requirements, where applicable and as required by CAA. This may relate to CAA's own waste that is periodically removed for further disposal purposes, or waste created by Contractor / Supplier / Concessionaire while performing a task at CAA premises / areas under CAA's jurisdiction. OPI shall also ensure all normal wastes are also removed by the contracts.

TRAINING

Contractor / Supplier / Concessionaire must ensure that their employees are appropriately trained in hazardous waste management procedures. In the event a Contractor / Supplier Concessionaire encounters unidentified material that is reasonably believed to be hazardous (radioactive, volatile, corrosive, flammable, explosive, magnetic, infectious, toxic), the Contractor / Supplier / Concessionaire shall immediately stop work in the affected area and report the condition to the CAA's authorized / designated official(s). At no time shall such material be disposed in chutes, drains, pipes or in any other unauthorized manner.

TRANSPORTATION AND DISPOSAL OF HAZARDOUS MATERIALS

Transportation of hazardous materials on CAA property shall be conducted in accordance with CAA specified instructions. It shall not be disposed to burn or be used in a manner that is harmful to people or environment. While transporting hazardous materials, Contractor / Supplier / Concessionaire shall ensure that no harm is done to people or environment because of poor containers, packing, covering, lashing, fixing, loading, stacking or improper vehicle or mode of transport.

All transportation of dangerous / hazardous goods and materials by air shall be conducted strictly in accordance with provisions of Part XVI, Sections 1-3 and 5-6 of the Civil Aviation Rules, 1994.

SPILL PREVENTION AND CONTROL

Based on the inventory of oil and hazardous chemicals that will be brought on-site, the Contractor / Supplier / Concessionaire shall have available equipment (e.g., secondary containment pallets, absorbent pads, absorbent booms, speed-dry etc.) that is suitable and sufficient to control a potential spill / release.

The Contractor / Supplier / Concessionaire is responsible for identifying outlets to the environment (e.g., sumps, sewers, storm / floor drains, etc.) and adequately minimizing spill potential to these areas.

The Contractor / Supplier / Concessionaire is responsible for the proper storage of all flammable and combustible chemicals that are brought and/or stored on site to complete the work. Such storage may require the use of safety containers, safety cabinets, and/or secondary containment.

The Contractor / Supplier / Concessionaire shall also ensure that any incompatible chemicals are safely segregated. The Contractor / Supplier / Concessionaire is Responsible for maintaining and securing all chemical containers and all chemical storage-areas. This requires selecting locations and methods to minimize exposure to rainfall, surface water, and the ground surface or subsurface.

The Contractors / Suppliers / Concessionaires must ensure that their employees are adequately trained in spill control procedures and are aware of the use of spill control kits.

In the event of a release or spill, the Contractor / Supplier / Concessionaire must immediately inform CAA's authorized / designated official(s).

AIR EMISSIONS

Any conditions discovered which could result in an increase in air pollutant emissions must immediately be reported to the CAA's authorized / designated official(s).

Contractors / Suppliers / Concessionaires activities should not cause unacceptable level of emissions (emissions not meeting NEQS – National Environmental Quality Standards).

Contractors / Suppliers / Concessionaires shall immediately notify the CAA's authorized / designated official(s) whenever they become aware of any unintentional or intentional release of CFCs (Chloro-Fluoro Carbons), Halons etc.

WASTE WATER DISCHARGES

Waste water must NOT include any corrosive, flammable, or toxic substances / hazardous liquid, etc.

Contractor / Supplier / Concessionaire must ensure no waste water is discharged that violates NEQS.

BIOLOGICAL / CHEMICAL / RADIOACTIVE HAZARDS

Some CAA operations may involve the use of biological, chemical, or radioactive material that can be hazardous to persons or property, if not handled or disposed safely. Contractors / Suppliers / Concessionaire will mark the areas where work with biological, chemical, or radioactive materials is being performed with proper signs.

The Contractor / Supplier / Concessionaire shall not disturb damage or otherwise handle any suspected asbestos containing material.

The Contractor / Supplier / Concessionaire shall not sweep, dust, vacuum or mop dust / debris which are the product of a suspected asbestos containing material. The Contractor / Supplier / Concessionaire shall also not pick up or throw away any suspected asbestos-containing waste or trash.

Sand blasting, grinding, drilling, brazing, scraping, polishing of floors and other dust emitting surfaces will be done by persons wearing appropriate PPEs.

HAZARDOUS MATERIALS AND HAZARD COMMUNICATION

Hazardous materials shall not be handled or used by the Contractor / Supplier / Concessionaire without providing training to the concerned employees.



No solvents, paints, or similar flammable, toxic, or irritating materials shall be used in CAA premises / areas under the jurisdiction of CAA unless specifically authorized by CAA.

Adequate ventilation shall be maintained when paints or solvents are used.

Flammable solvents and materials shall be used with extreme caution.

It shall be ensured that flammable paints and solvents are isolated and stored in approved locations, if inside the building.

The Contractor / Supplier / Concessionaire shall submit an inventory of all hazardous chemicals / liquids / materials that are brought on-site or sold to CAA. These should be accompanied by MSDS.

The Contractor / Supplier / Concessionaire shall also ensure that all containers that are brought on site for the storage of hazardous chemicals (e.g., gas, paint, etc.) are labeled and inspected for correctness.

The Contractor / Supplier / Concessionaire shall remove at earliest all hazardous chemicals that it brings on-site when work involving a specific hazardous chemical has been completed.



Chapter 4

SPECIFIC SAFETY REQUIREMENTS

CONFINED SPACE ENTRY

Contractor / Supplier / Concessionaire will obtain Confined Space Entry Certificate before entering / working in confined spaces. If during the course of work, the Contractor / Supplier / Concessionaire encounters a confined space that has not been previously identified by the CAA, it must immediately bring the space to the attention of the CAA's authorized / designated official(s), and delays entry until the space is examined by the CAA's authorized / designated official

When CAA and Contractor / Supplier / Concessionaire personnel are working in or near confined spaces, the Contractor / Supplier / Concessionaire shall coordinate all operations, with likely-to-be-affected CAA personnel before entry.

Prior coordination shall also be required on entering a confined space with or without a CAA employee

LOCK-OUT / TAG-OUT (WHERE APPLICABLE)

As part of CAA's Electrical Isolation / De-Isolation permit requirement, standard locks and tags are used to control the start-up of equipment that is being serviced or maintained by its employees. At no time shall the Contractor / Supplier / Concessionaire or its employees override any locks or tags that they encounter during the performance of their work.

The Contractors / Suppliers / Concessionaires are responsible for developing, implementing and maintaining their own Lock-out / Tag-out Program.

The Contractor / Supplier / Concessionaire shall submit a copy of its Lock-out / Tag-out Program to the CAA's authorized / designated official(s) before the start of any work.

GENERAL ELECTRICAL SAFETY

Temporary electrical connection(s), where required, shall be obtained from CAA as per the prescribed procedure only.

Only qualified electricians are permitted to work on electrical systems and equipment that use or control electrical / power.

Electrical tools or equipment shall not be operated in wet areas or areas where potentially flammable dusts, vapors, gases, or liquids are present, unless specifically approved.

Should a circuit breaker or other protective device "trip," it is to be ensured that a qualified electrician checks the circuit and equipment and corrects problem before resetting the breaker. Moreover, there should always be a provision for safety isolation of the circuit where needed

Barriers and post warning signs shall be erected to ensure that the non-authorized personnel stay clear of the work area.

Hazards (lack of protective guards or covers, damaged equipment, etc.) shall be reported to the CAA's authorized / designated official(s) immediately.

Electrical boxes, switch gear, cabinets, or electrical rooms shall not be left open when not directly attended.

It shall be ensured to insulate energized parts when have been removed or doors are closed. Use of cardboard, plywood or other flammable to cover energized circuits is prohibited.

Proper grounding / earthing and arc quenching, where required, shall be ensured.

The size of the cable / conductor should match with the actual on-site requirement.

COMPRESSED GAS CYLINDERS

The following measures must be taken for the protection of persons and property:

All the cylinders brought in by the Contractors / Suppliers / Concessionaires shall have valid test certificates performed by a certified testing agency.

Pressure and leak testing shall invariably be carried out and documented in all jobs associated with compressed gas or liquid handling.

Valve protection caps must be in place when compressed gas cylinders are transported, moved, or stored.

Cylinder valves must be closed and valve covers must be replaced when work is complete and when cylinders are empty or moved.

Compressed gas cylinders must be secured in an upright position in a welding cart or to a solid object (using chains, straps, or a rigid retaining bar).

Compressed gas cylinders must be secured on an approved carrier while being transported.

Cylinders shall be kept at a safe distance or shielded from welding or cutting operations. Cylinders shall not be placed where they can contact an electrical circuit.

It shall be ensured to keep oxygen and flammable gas regulators in proper working order and a wrench in position on the acetylene valve when in use.

If a leak develops in a cylinder and it cannot be immediately corrected, the cylinder shall be moved to a safe location outside the building / away from the location of work.

Cylinders must not be taken into or stored in confined spaces.

Empty & filled cylinders must be kept separately.

Hoses and regulators must not be stored in unventilated or closed containers or areas.

WELDING, CUTTING AND BRAZING

The Contractors / Suppliers / Concessionaires shall ensure the following:

Obtain PTW.

Inform CAA's authorized / designated official(s) prior to the start of any welding / cutting / brazing work.

Remove combustible materials from the area before beginning work.

Install anti flashback (safety / check) valves in both the oxygen / acetylene hoses at the regulator.

Shield adjacent areas with welding partitions.

Persons involved are adequately trained in using portable fire extinguishers.

Have a second person trained in basic firefighting as standby with an approved fire extinguisher for welding and cutting operations.

CRANES AND RIGGING

Each crane or hoist brought onto CAA property must have a valid inspection testing performed by a certified testing agency.

The operator is responsible for the proper placement of the crane in relationship to the load to be handled and the landing area so as to obtain the best rated lift capacity, and the installation and maintenance of crane swing radius protection.

All operators must possess a valid crane / hoist operating / driving license as applicable.



FITNESS

Suppliers / Contractors / Concessionaires shall ensure that all their personnel working in CAA premises are medically fit to perform their assigned tasks.

If requested by CAA, Contractors / Suppliers / Concessionaires shall provide the fitness / health certificates of their employees.

DRIVING

All Contractors' / Suppliers' / Concessionaires' vehicles while in CAA premises or performing CAA duties shall adhere to speed limits (applicable in that particular zone), and also comply with all other traffic and road safety regulations of CAA.

The drivers should be in possession of valid driving license.

All Contractor / Supplier / Concessionaire vehicles should have:

Standard seat belts. The seat belts should be neat and clean and in proper working condition.

Standard fire extinguisher.

Standard first aid box.


INDEMNITY

Suppliers / Contractors / Concessionaires shall keep harmless and indemnify Pakistan CAA against all losses, damages, injuries, death of any person, claims, actions, third party action arising out of acts and omissions by their employees/ personnel or non-compliance with the terms and conditions as stated herein and/or any applicable laws and regulation. Contractor shall take clearance with concerned offices before handing / taking over the area to be restored on the same condition(s) as was/were before start of work (as per contract agreement).



APPENDICES

APPENDIX-A

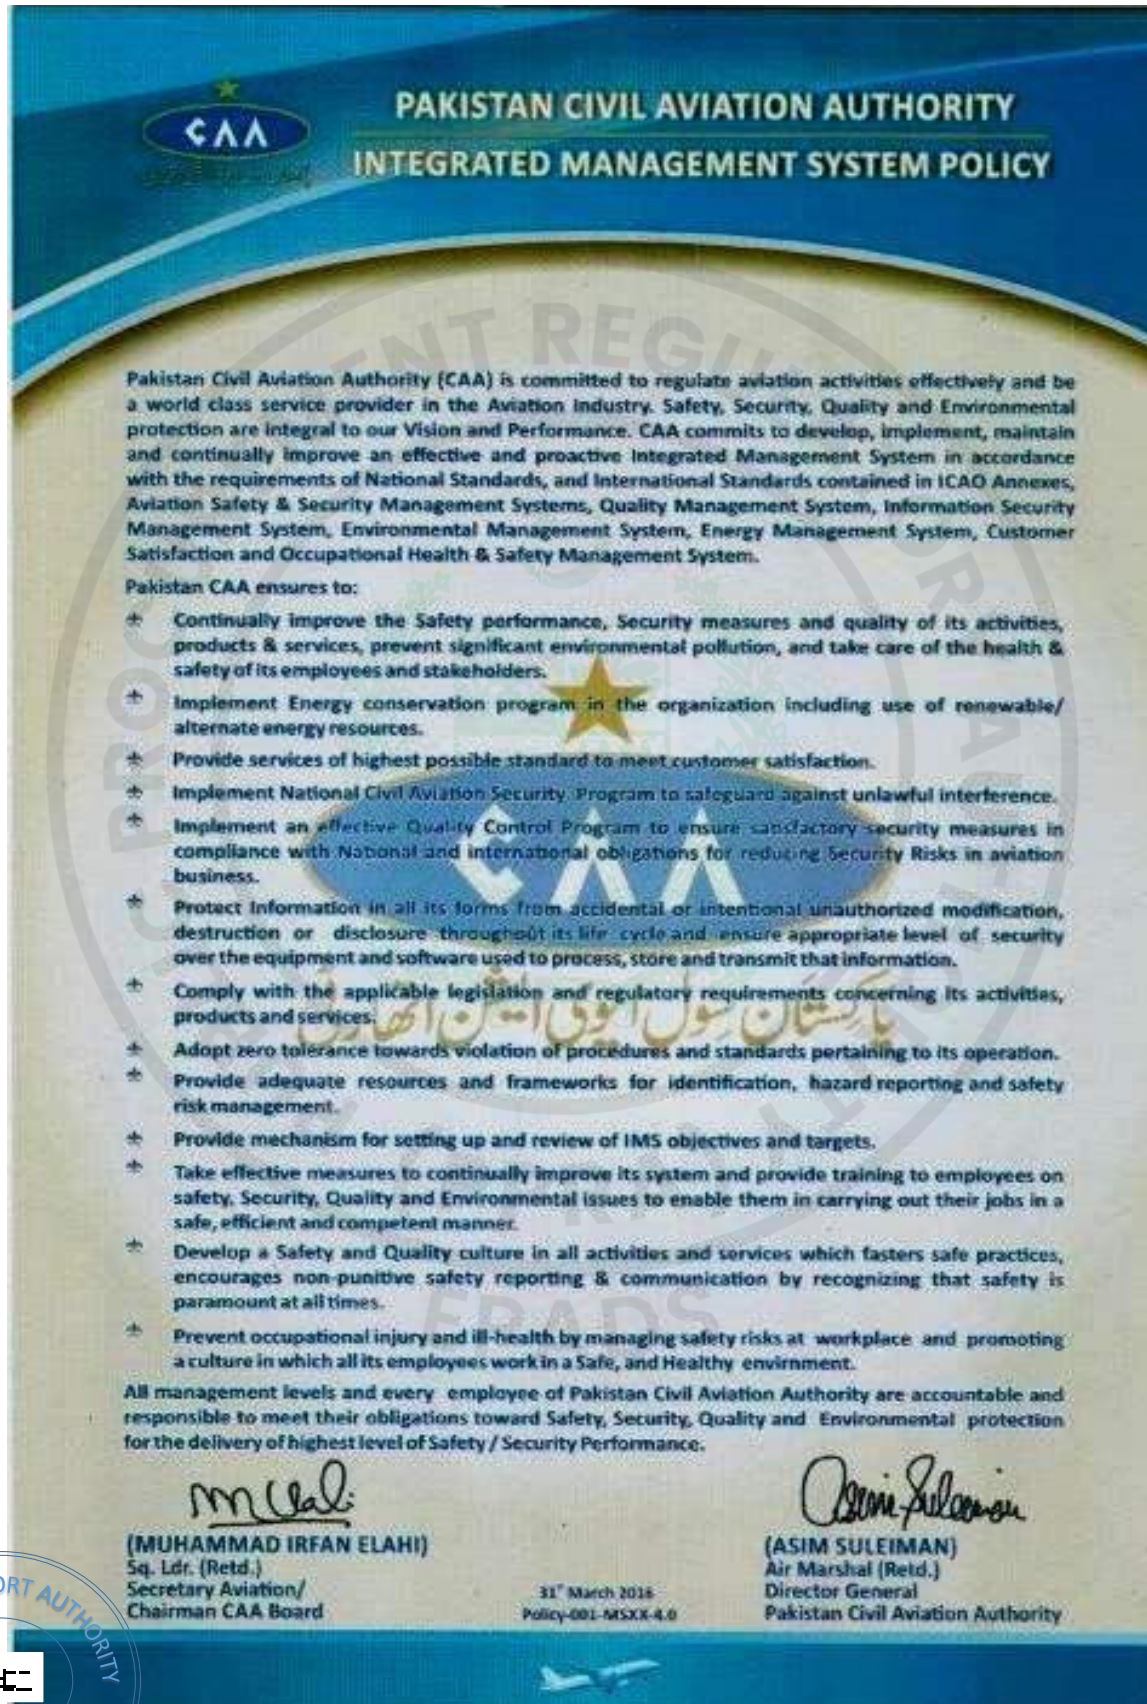

APPENDIX-B

پاکستان ہوائی ایشین اتھارٹی
آئی ایم ایس پالیسی

ادارہ شہری ہوائی پاکستان ملک میں تمام شہری ہوائی سے متعلق سرگرمیوں کو مربوط کرنے اور ہوائی کی صنعت کو بین الاقوامی معیار پر لانے کے لیے عزم ہے۔ محفوظ سفر، مسافروں کا تحفظ، اعلیٰ کارکردگی اور ماحولیاتی تحفظ ہمارے نصب العین اور کارکردگی کا حصہ ہے۔ ادارہ شہری ہوائی ملک میں ایک ایسے مربوط نظام جو کہ بین الاقوامی ادارہ شہری ہوائی کے قوانین، ہوائی کی صنعت کے تحفظ اور حفاظت، معیاری کارکردگی، معلومات و ماحولیات کے تحفظ، توانائی کے بچاؤ، مسافروں کے حقوق اور ان کے زمینان اور پیشہ ورانہ صحت اور تحفظ پر مشتمل ہو، قومی اور بین الاقوامی معیاری مطلوبہ ضروریات کے تقاضے پر سے کرتے ہوئے ارتقاء، اطلاع و تسلسل اور بروقت بہتری کے عہد پر قائم ہے۔ ادارہ شہری ہوائی پاکستان متعدد پیل امور کو یقینی بناتا ہے۔

یہ کارکردگی کو تسلسل بہتر بنانا، حفاظتی اقدامات کو معیاری بنانا، مصنوعات اور خدمات فراہم کرنا، ماحولیاتی آلودگی کو روکنا یا اسے مینڈاٹ اور شرائط واروں کی صحت اور حفاظت کا خیال رکھنا۔

یہ قابل تجدید / متبادل توانائی کے وسائل کے استعمال کے ساتھ ساتھ توانائی کے تحفظ پر عمل درآمد کرنا۔

یہ صارفین کے زمینان پر پورا اترنے کے لیے اعلیٰ ترین خدمات کا معیار قائم کرنا۔

یہ غیر قانونی مداخلت سے محفوظ رہنے کے لیے قومی ہوائی کے تحفظ کے کام کا احاطہ کرتی رہنا۔

یہ ایک ایسے موثر تحفظ نظام کا اطلاق کرنا جو کہ ہوائی کو صنعت میں تحفظ سے حفاظتی خدمات کو نہ کرنے کے لیے قومی دہائی ذمہ داریوں کے تحت تحفظ کے لیے قابل عمل اور یقینی بنائے۔

یہ ہوائی کی صنعت میں اطلاعات کی ترسیل کو ہر طرح کے حادثے اور دیگر حادثے سے بروقت متنبہ کرنا اور تمام آلات و وسائل کے ساتھ ساتھ کامیابی کے لیے درپے کی حفاظت کرنا۔

یہ اپنی سرگرمیوں و خدمات پر لاگو تمام قوانین کی پاسداری کرنا اور قوانین و احکامات کی تعمیل کرنا۔

یہ اپنے کام کے طریقہ کار اور معیاریات کی خلاف ورزی کے خاتمے سے عدم برداشت کے اصول پر کاربند رہنا۔

یہ خطرات کی آگاہی و نشانہ دہی اور ان سے تحفظ کے درجہ کے نظام کے لیے مناسب وسائل فراہم کرنا۔

یہ مربوط نظام کے مقاصد اور اہداف کے تعین اور ان پر نظر ثانی کا طریقہ کار واضح کرنا۔

یہ اپنے نظام کی بہتری کے لیے مسلسل موثر اقدامات لے کر اپنے ملازمین کو اعلیٰ معیار، ماحولیات، حفاظت اور تحفظ کے بارے میں تربیت فراہم کرنا تاکہ وہ اپنی مہارت سے اپنی پیشہ ورانہ سے داریوں سے عہدہ بھرا ہو سکیں۔

یہ تمام سرگرمیاں اور خدمات کی فراہمی میں معیار اور تحفظ پر مبنی ایک ایسے تمدن کو فروغ دینا جو کہ محفوظ طریقہ کار میں غیر تاجری، حفاظتی اور تریل کی حوصلہ افزائی کرے بلکہ یہ بھی تسلیم کرے کہ تحفظ ہی مقدم ہے۔

یہ فراہمی کی ادائیگی کے دوران ہونے والے گہائی حادثات اور بیماریوں سے بچاؤ کے لیے معتمد کوشش کرنا اور ایک ایسے تمدن کو فروغ دینا جس میں ملازمین محفوظ اور صحت مند ماحول میں کام کریں۔



پاکستان شہری ہوائی کے تمام مہتممین و ملازم ادارے میں اعلیٰ معیار، تحفظ و حفاظت اور ماحولیاتی تحفظ کے لیے اعلیٰ درجہ کی معیاری اور تحفظ پر مبنی خدمات فراہم دینے کے ذمہ دار اور مجاہد ہیں۔

محمد عرفان الہی
(اسکواؤن لیڈر (ریٹائرڈ)
لیکچرر ہائی ایوی ایشن انجینئرین سی ایس ایس پی

عاصم سلیمان
(ایگزیکٹو ڈائریکٹر)

31st March 2016
Policy-001-MSXX-4.0

ڈائریکٹر جنرل پاکستان ہوائی ایشین اتھارٹی

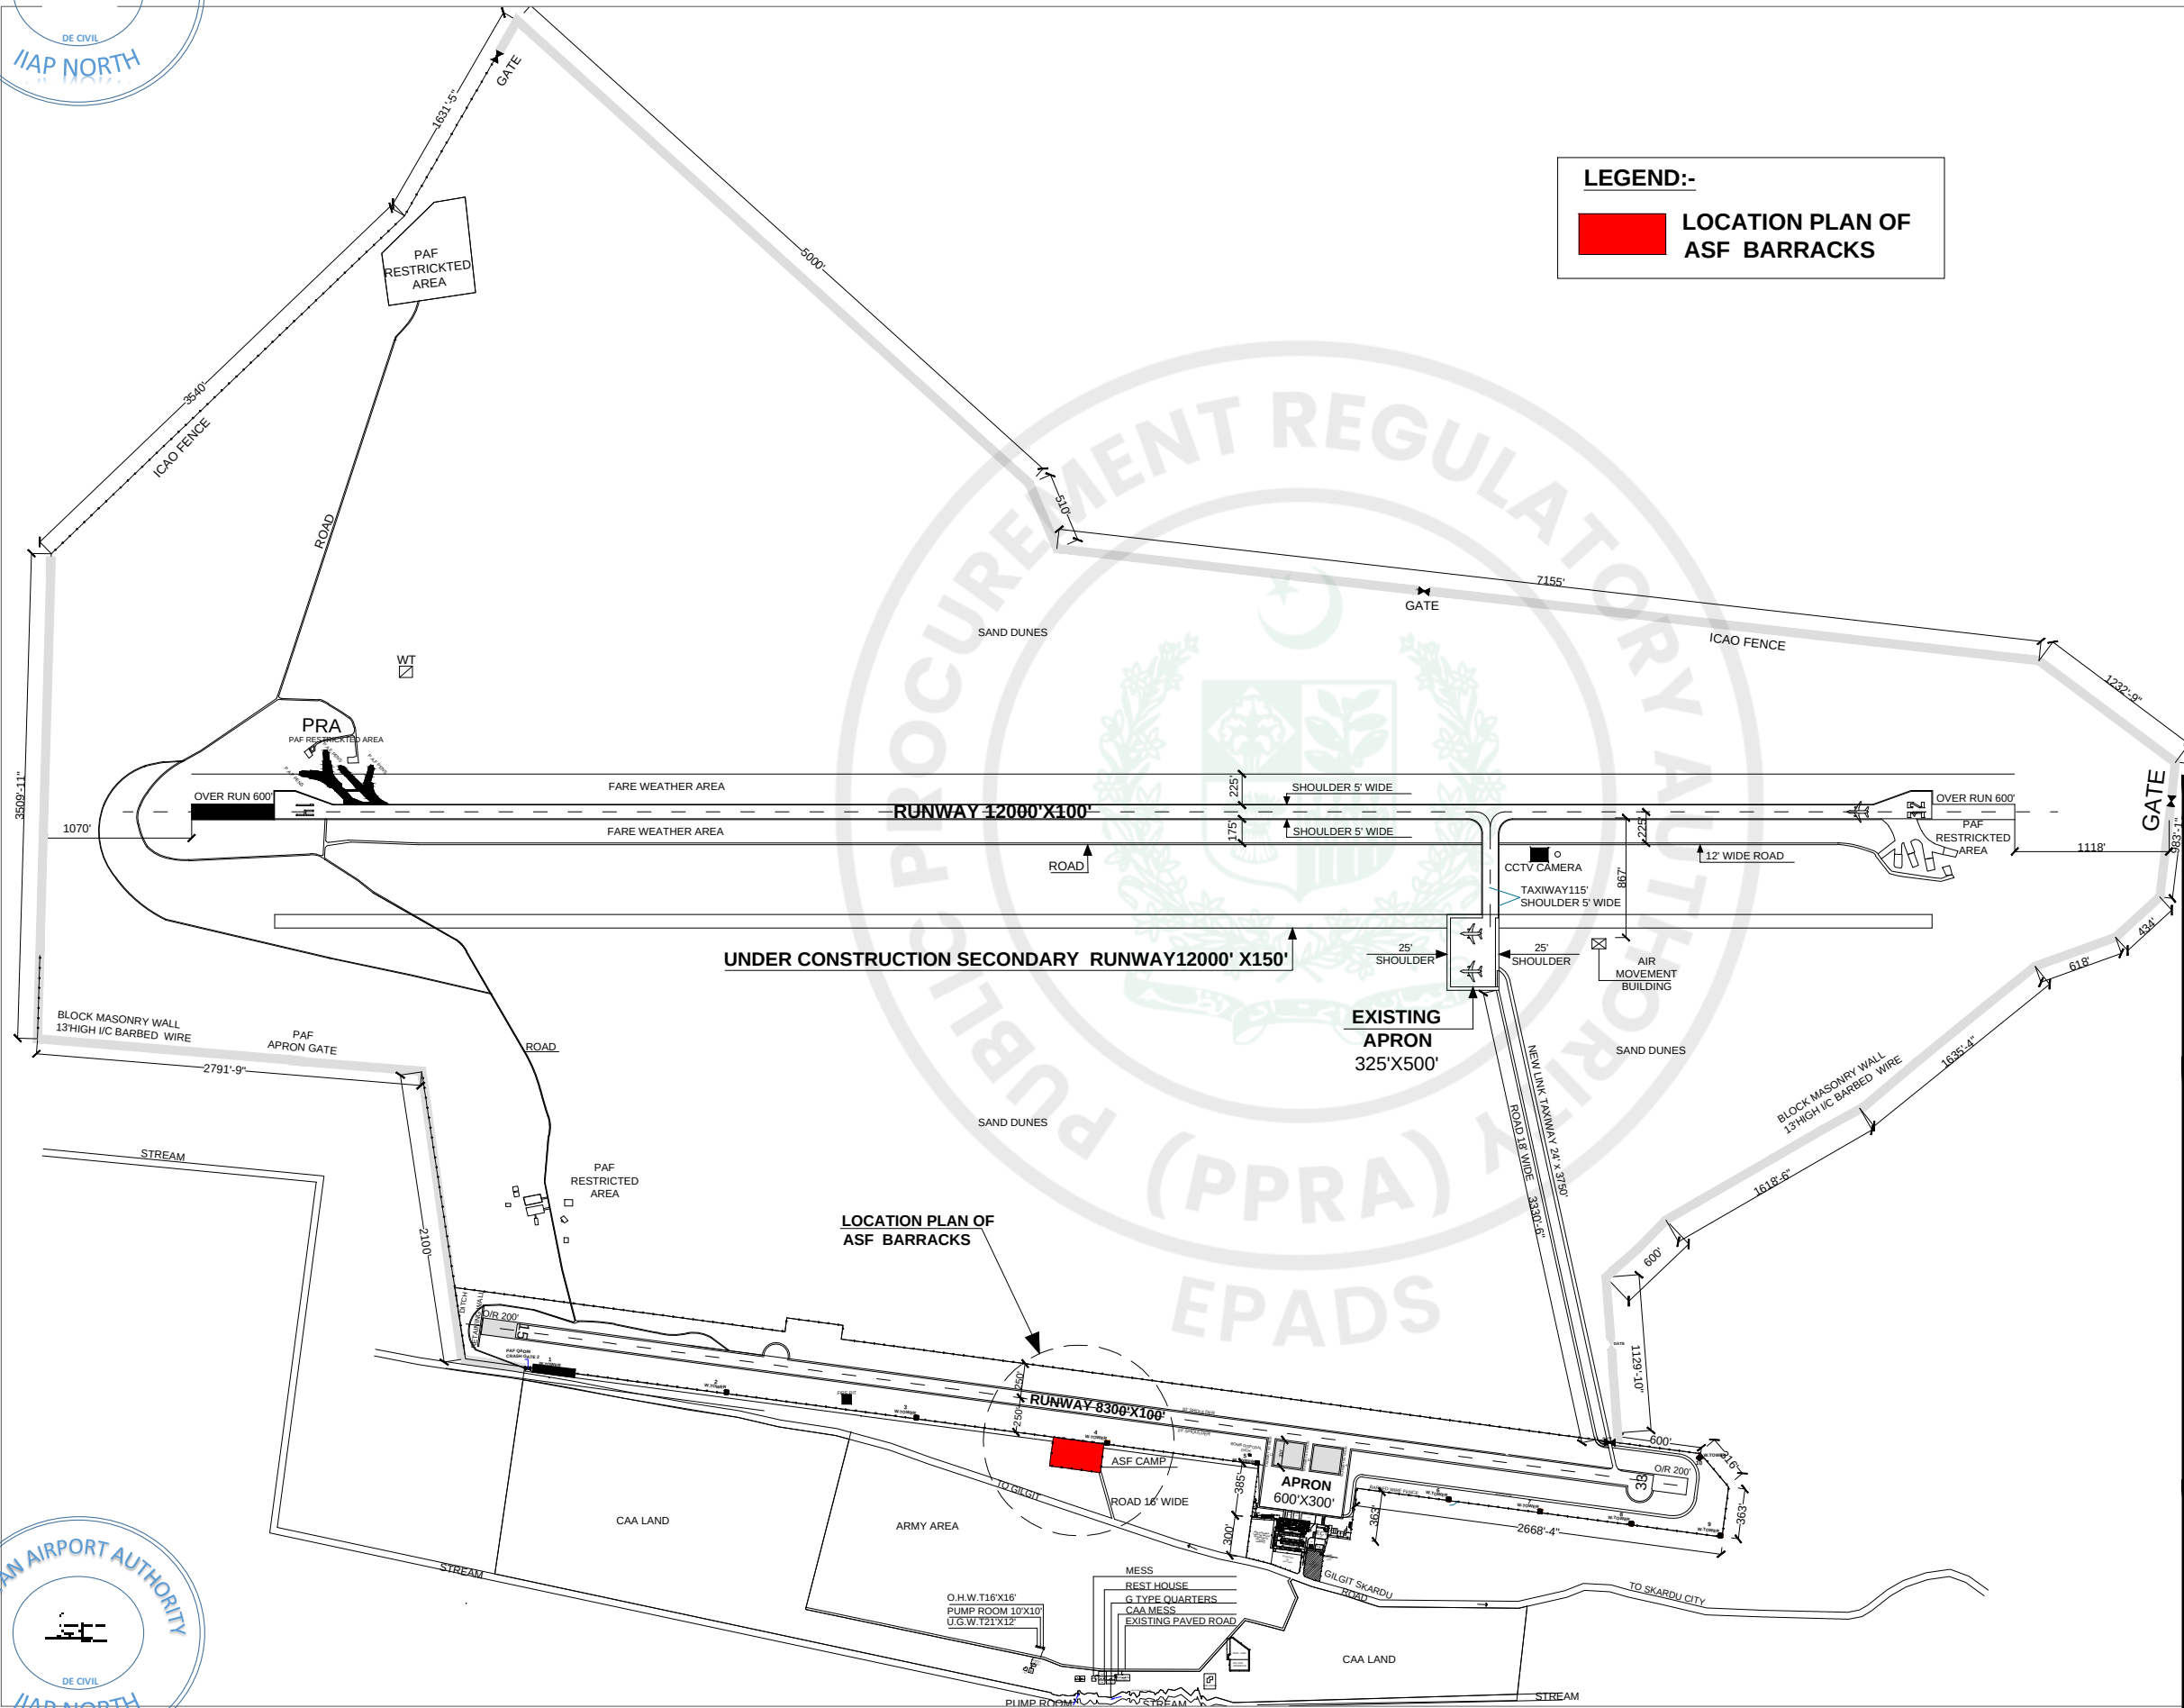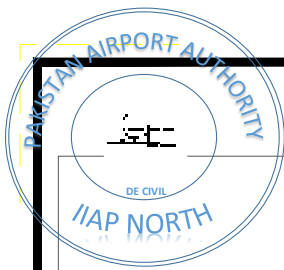

LEGEND:-

LOCATION PLAN OF ASF BARRACKS

 پاکستان ایئرپورٹ اتھارٹی PAKISTAN AIRPORT AUTHORITY WORKS CIRCLE NORTH IIAP ISLAMABAD	
PROJECT:	
PROPOSED LOCATION PLAN OF ACCOMMODATION BARRACKS FOR 128 PERSONNEL AT ASF CAMP, AT SKARDU INTL' AIRPORT	
TITLE:	
MASTER PLAN	
DRAWN BY ZAHID SALEEM SUPERINTENDENT Arch.(North)	DESIGNED BY MOAZZAM ABBAS DEPUTY DIRECTOR Arch.(North)
DATE 15-06-2026	SCALE N.T.S
DRAWING NO/ FILE NO.	SHEET 26



Project: —



پاکستان ایئرپورٹس اتھارٹی


PAKISTAN AIRPORTS AUTHORITY

**PROPOSED
128 - ASF BARRACKS
AT SKARDU INTL' AIRPORT**

(ARCHITECTURE DRAWING)

DESIGN DATED: 2026-07-16



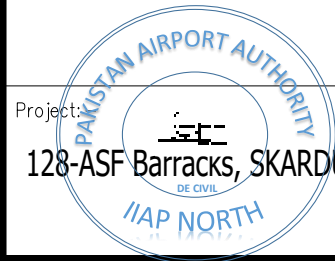

Project: 128-ASF Barracks, SKARDU

Title: —
LOCATION PLAN

Designed by :—
DEPUTY DIRECTOR Arch.(North)
MOAZZAM ABBAS
Drawn by :—
DEPUTY DIRECTOR Arch.(North)
MOAZZAM ABBAS

Date :—
16-07-2026
Scale :—
N.T.S



Reviewed by :—
Addl. DIRECTOR Arch.
OSSAMA KHAN
Revision no :—
00

REMARKS: —

SHEET NO: —

01




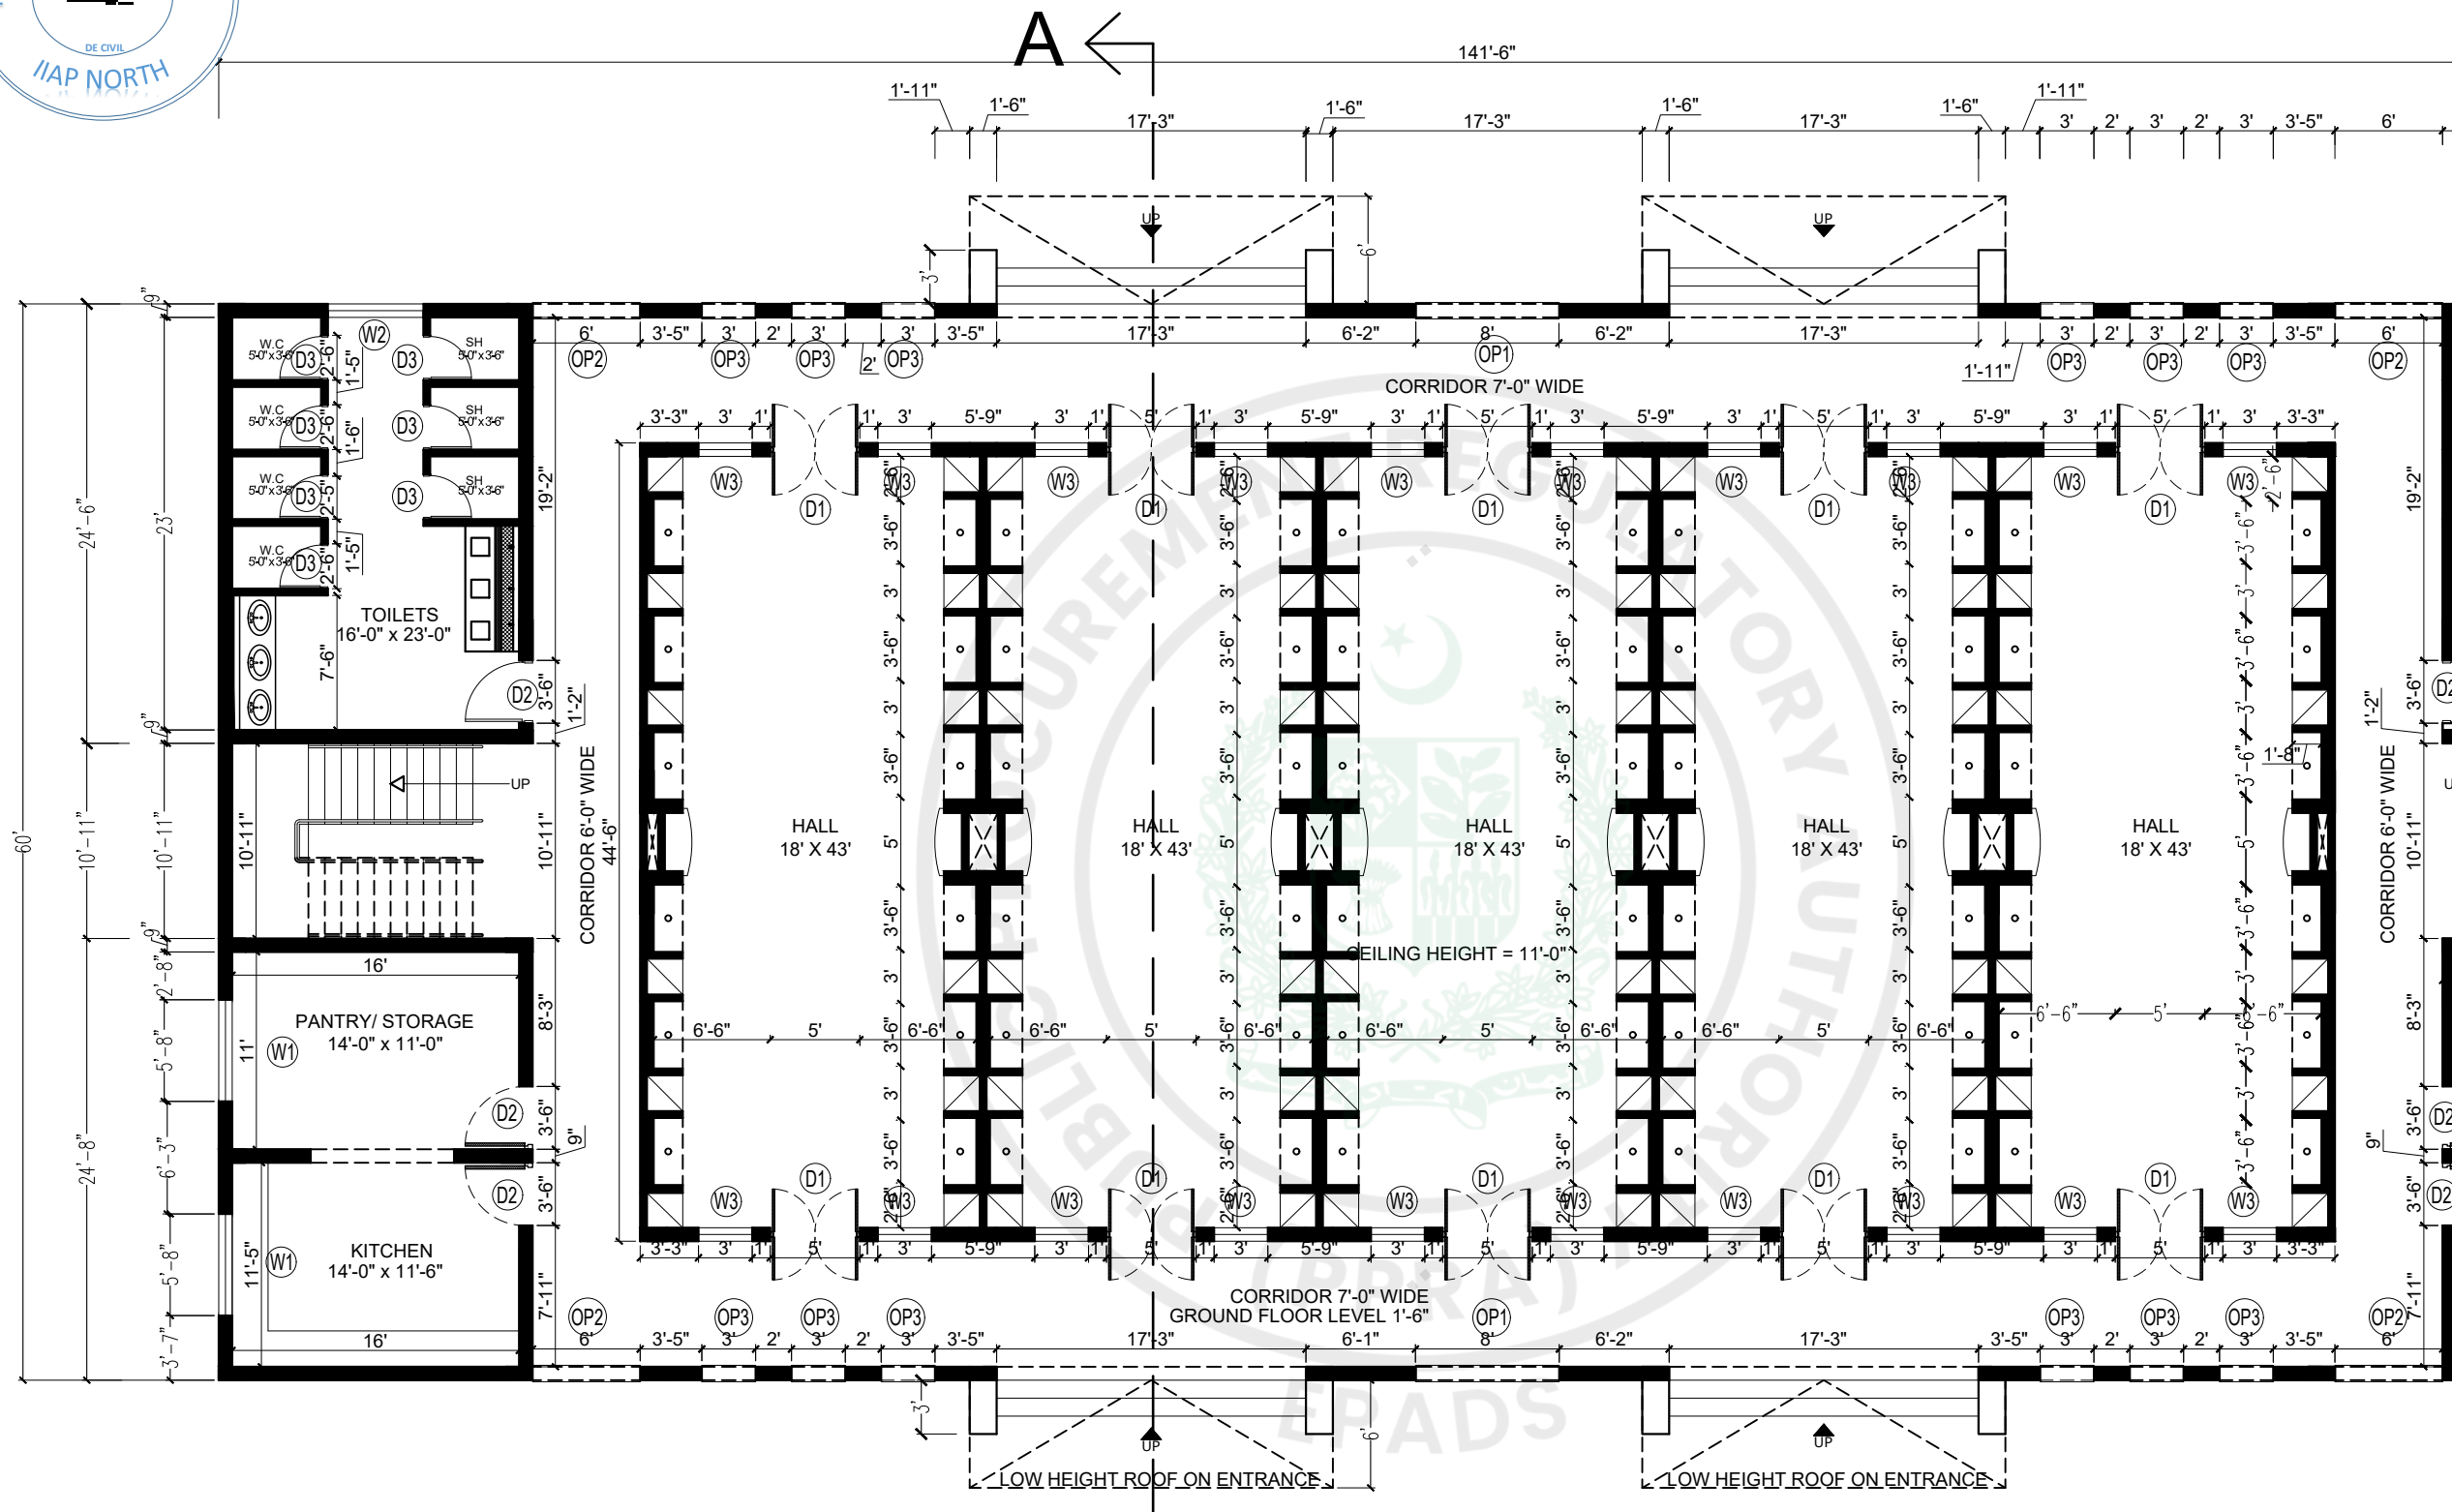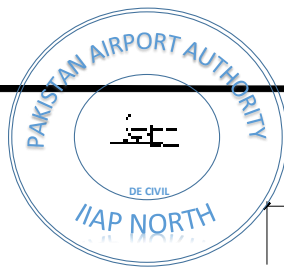


GROUND FLOOR PLAN



Project: 128-ASF Barracks, SKARDU	Title: Ground Floor Working Plan	Designed by: DEPUTY DIRECTOR Arch.(North) MOAZZAM ABBAS	Date: 16-07-2026	Reviewed by: Addl. DIRECTOR Arch. OSSAMA KHAN	REMARKS: -	SHEET NO: 02	PAKISTAN A ARCHIT P&D DIRE
		Drawn by: DEPUTY DIRECTOR Arch.(North) MOAZZAM ABBAS	Scale: N.T.S	Revision no: 00			

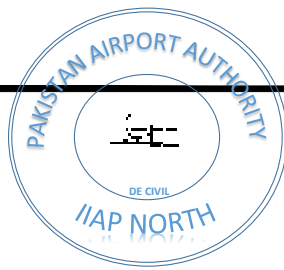

A ←

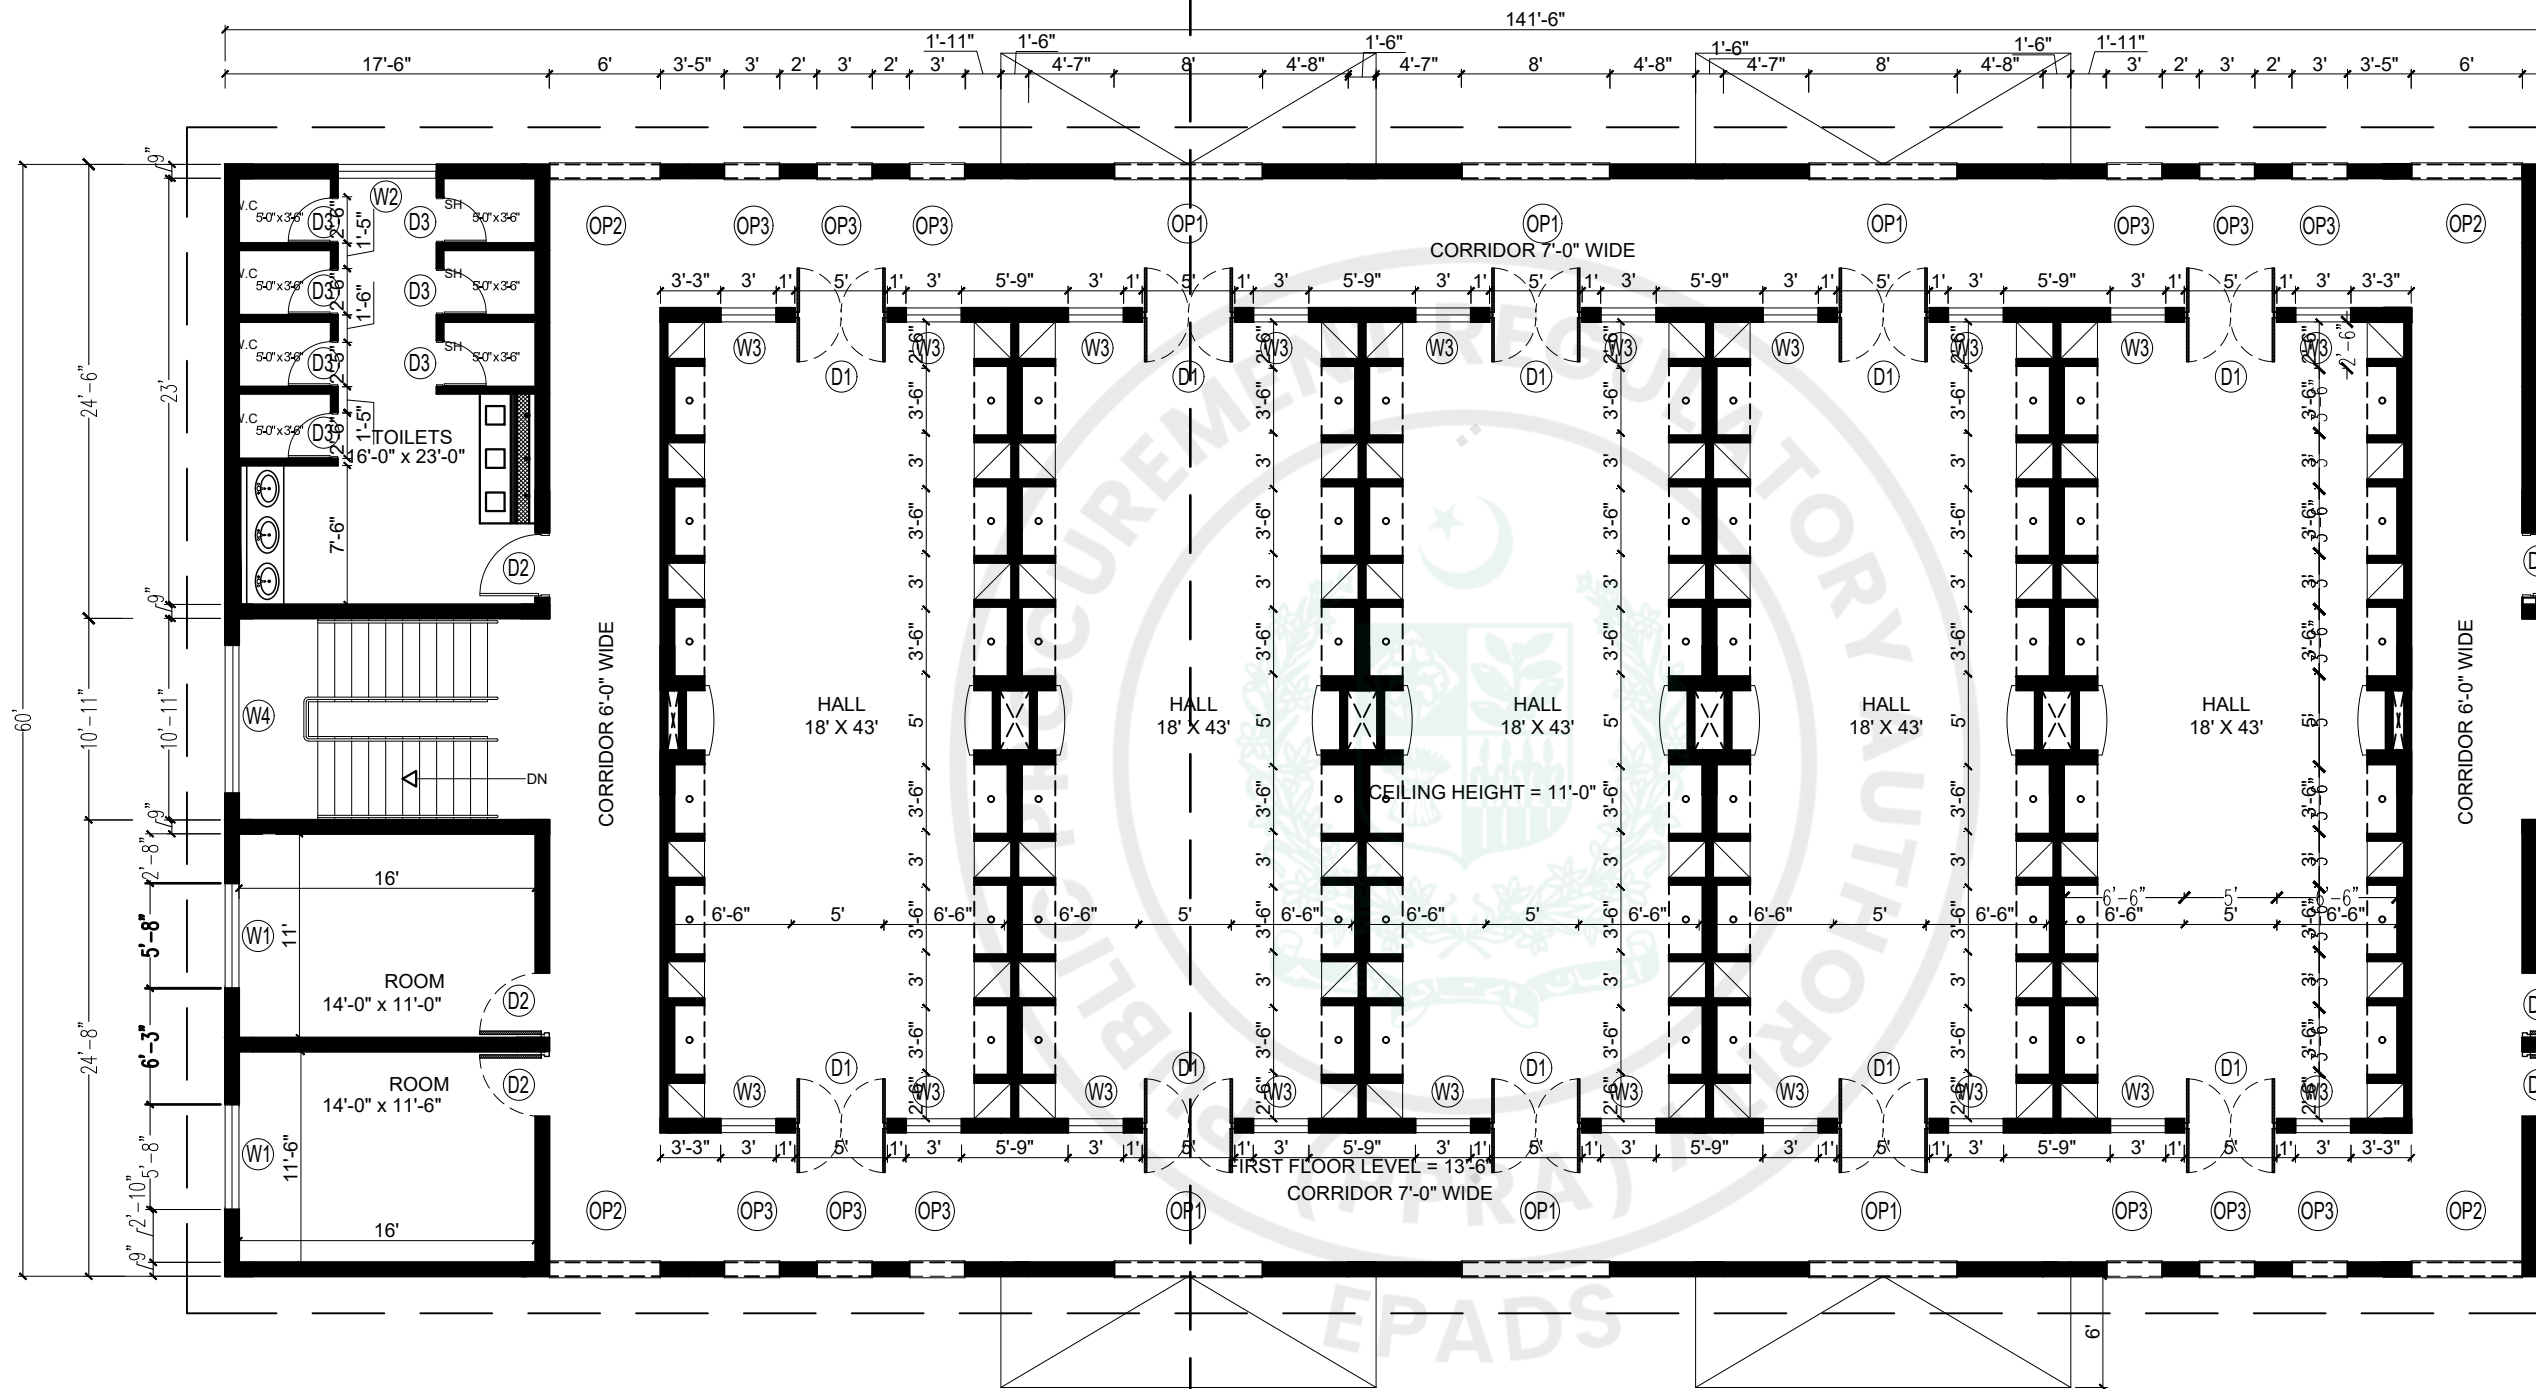

FIRST FLOOR PLAN

A ←



Project: 128-ASF Barracks, SKARDU

Title: -
**First Floor
Working Plan**

Designed by :-
DEPUTY DIRECTOR Arch.(North)
MOAZZAM ABBAS
Drawn by :-
DEPUTY DIRECTOR Arch.(North)
MOAZZAM ABBAS

Date :-
16-07-2026
Scale :-
N.T.S


Reviewed by :-
Addl. DIRECTOR Arch.
OSSAMA KHAN
Revision no :-
00

REMARKS: -

SHEET NO: -


03



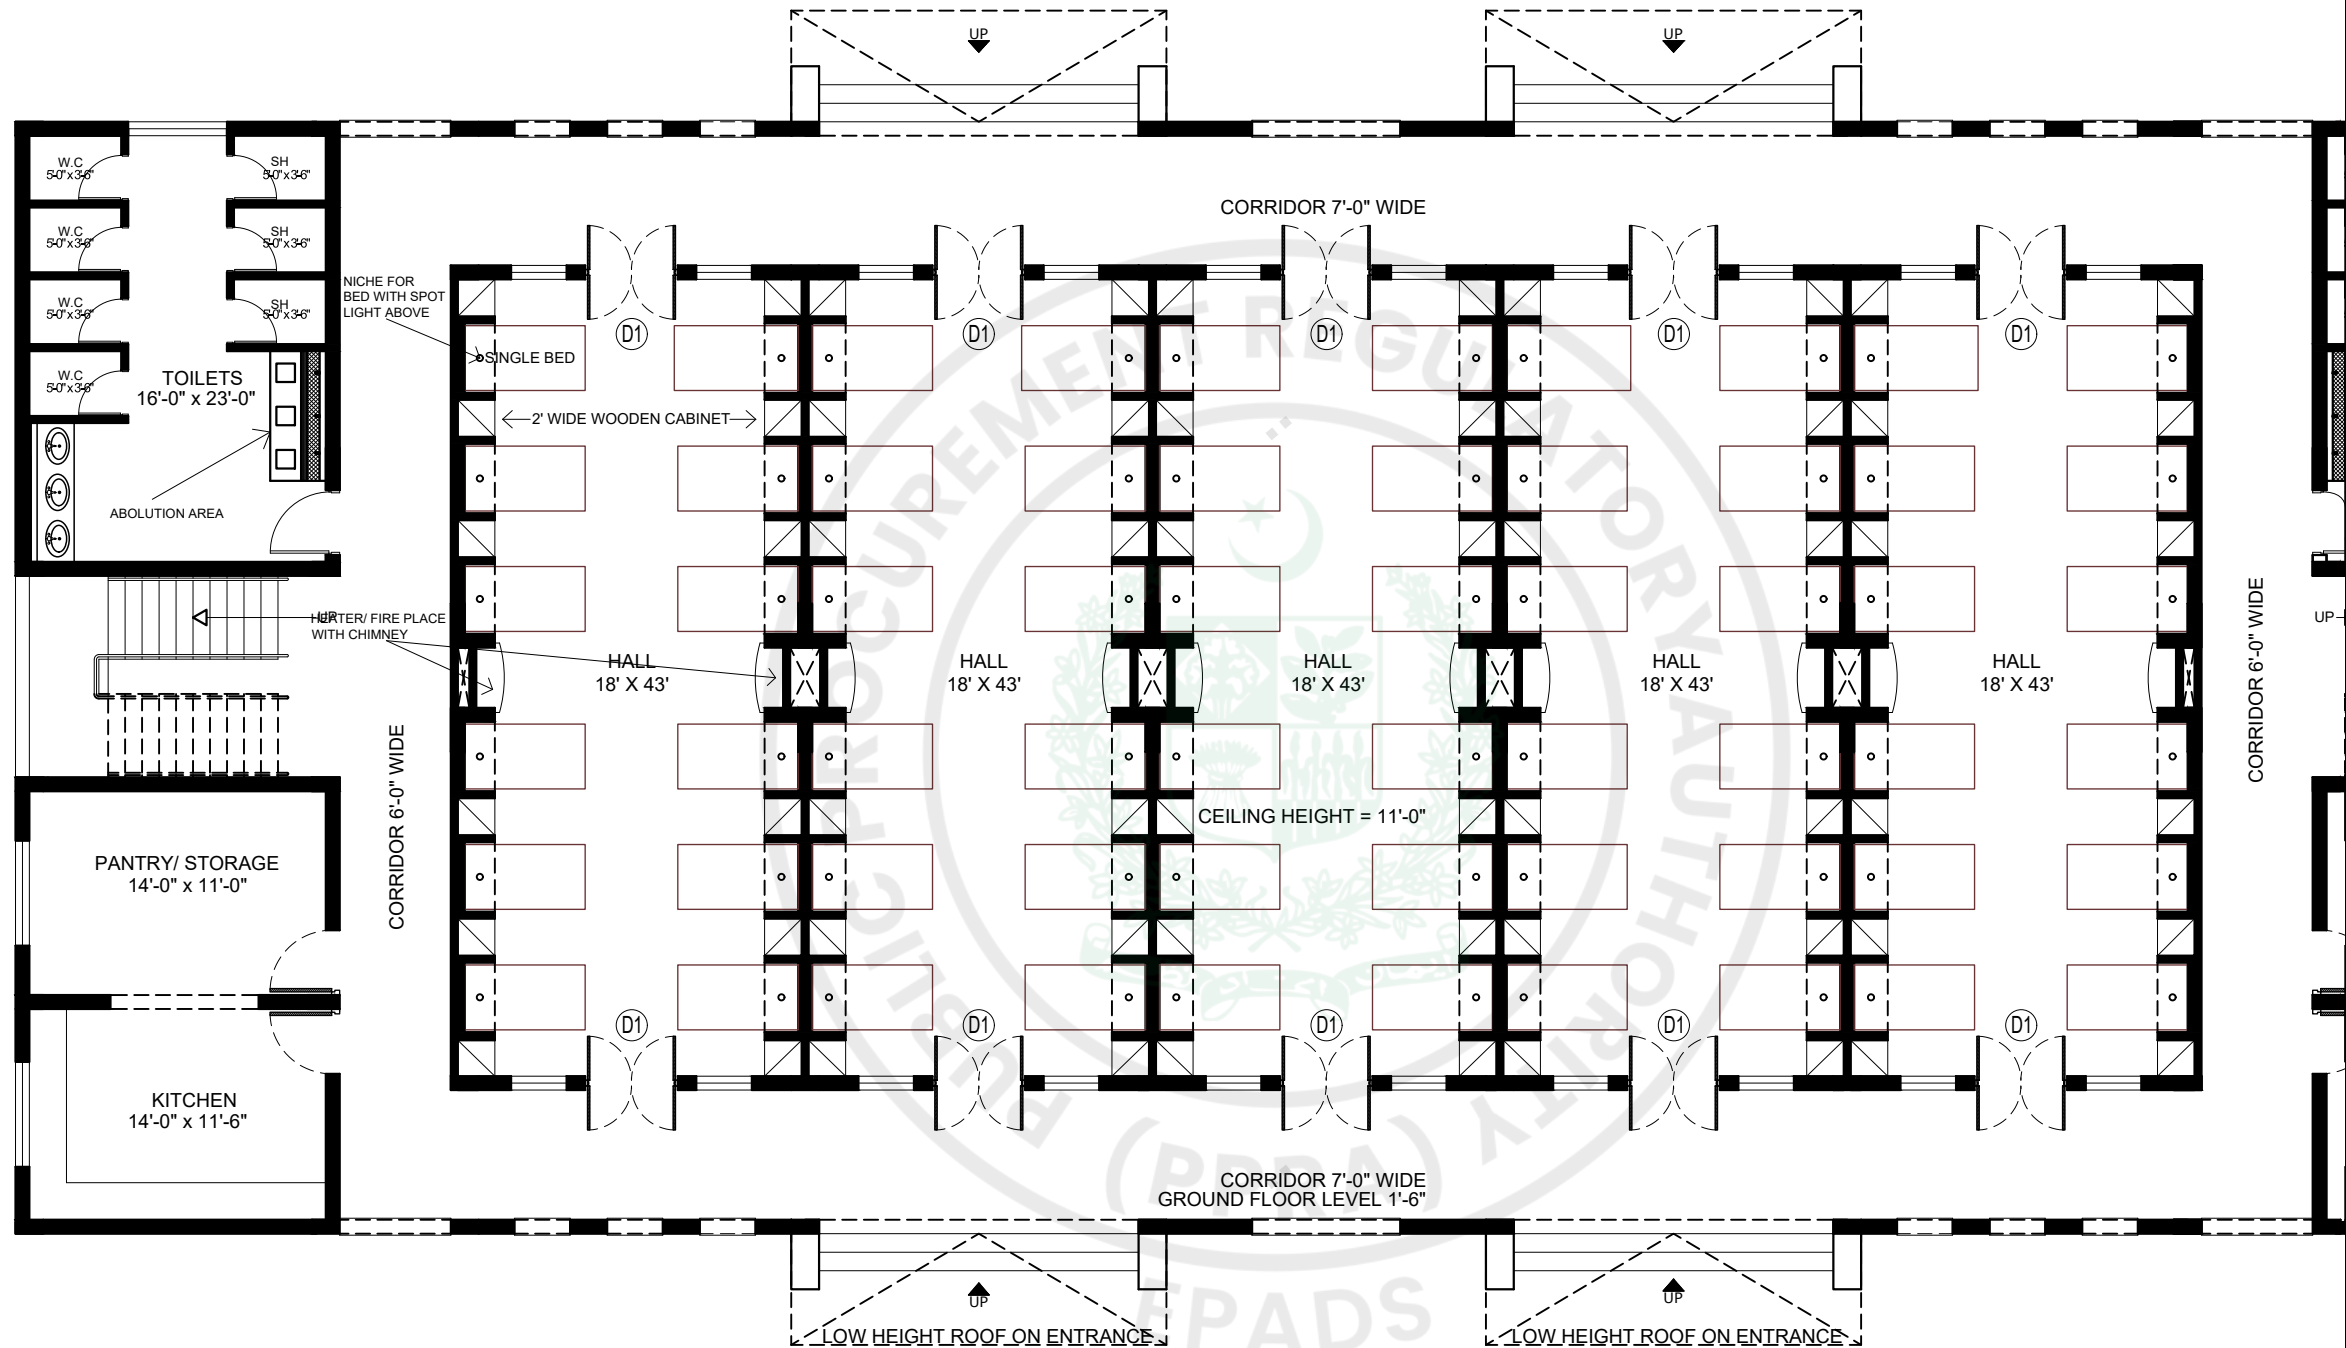

GROUND FLOOR PLAN

EXTERNAL PLOT/ ROAD LEVEL 0'-0"

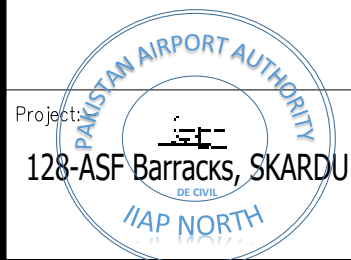

Title: --
**Ground Floor
Furniture Layout Plan**

Designed by :-
DEPUTY DIRECTOR Arch.(North)
MOAZZAM ABBAS
Drawn by :-
DEPUTY DIRECTOR Arch.(North)
MOAZZAM ABBAS

Date :-
16-07-2026
Scale :-
N.T.S



Reviewed by :-
Addl. DIRECTOR Arch.
OSSAMA KHAN
Revision no :-
00

REMARKS: --

SHEET NO: --

04



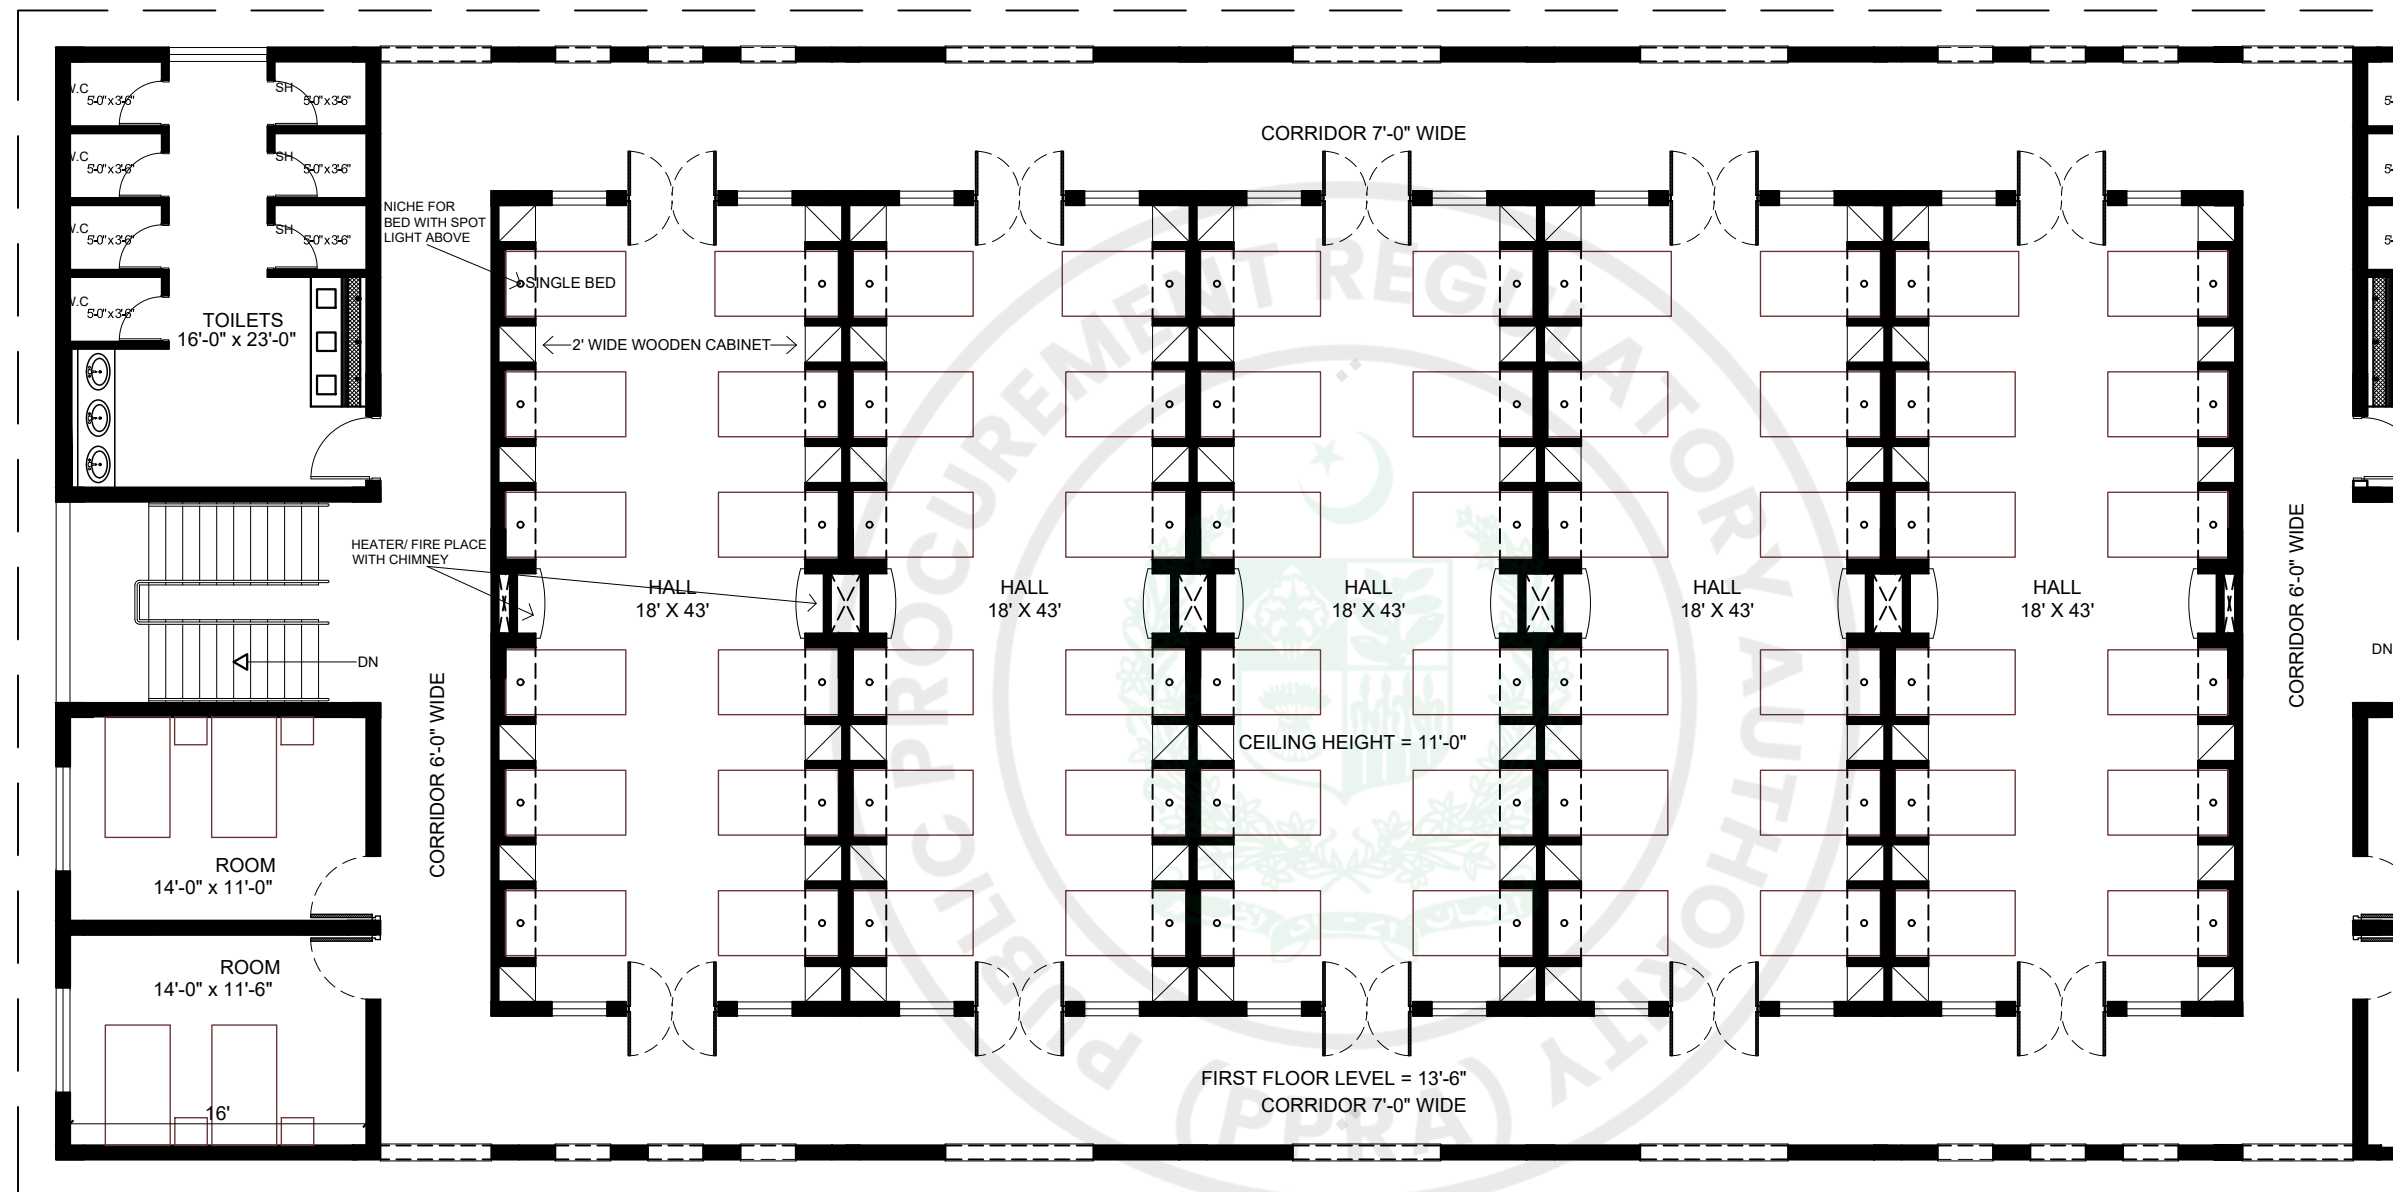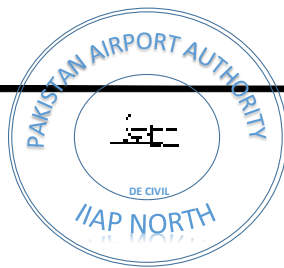

FIRST FLOOR PLAN

Project: **128-ASF Barracks, SKARDU**

PAKISTAN AIRPORT AUTHORITY
DE CIVIL
IAP NORTH

Title: —
**First Floor
Furniture Layout Plan**

Designed by :—
DEPUTY DIRECTOR Arch.(North)
MOAZZAM ABBAS

Drawn by :—
DEPUTY DIRECTOR Arch.(North)
MOAZZAM ABBAS

Date :—
16-07-2026

Scale :—
N.T.S


Reviewed by :—
Addl. DIRECTOR Arch.
OSSAMA KHAN

Revision no :—
00

REMARKS: —

SHEET NO: —
05

PAKISTAN AIRPORT AUTHORITY
ARCHITECT
P&D DIRECTOR

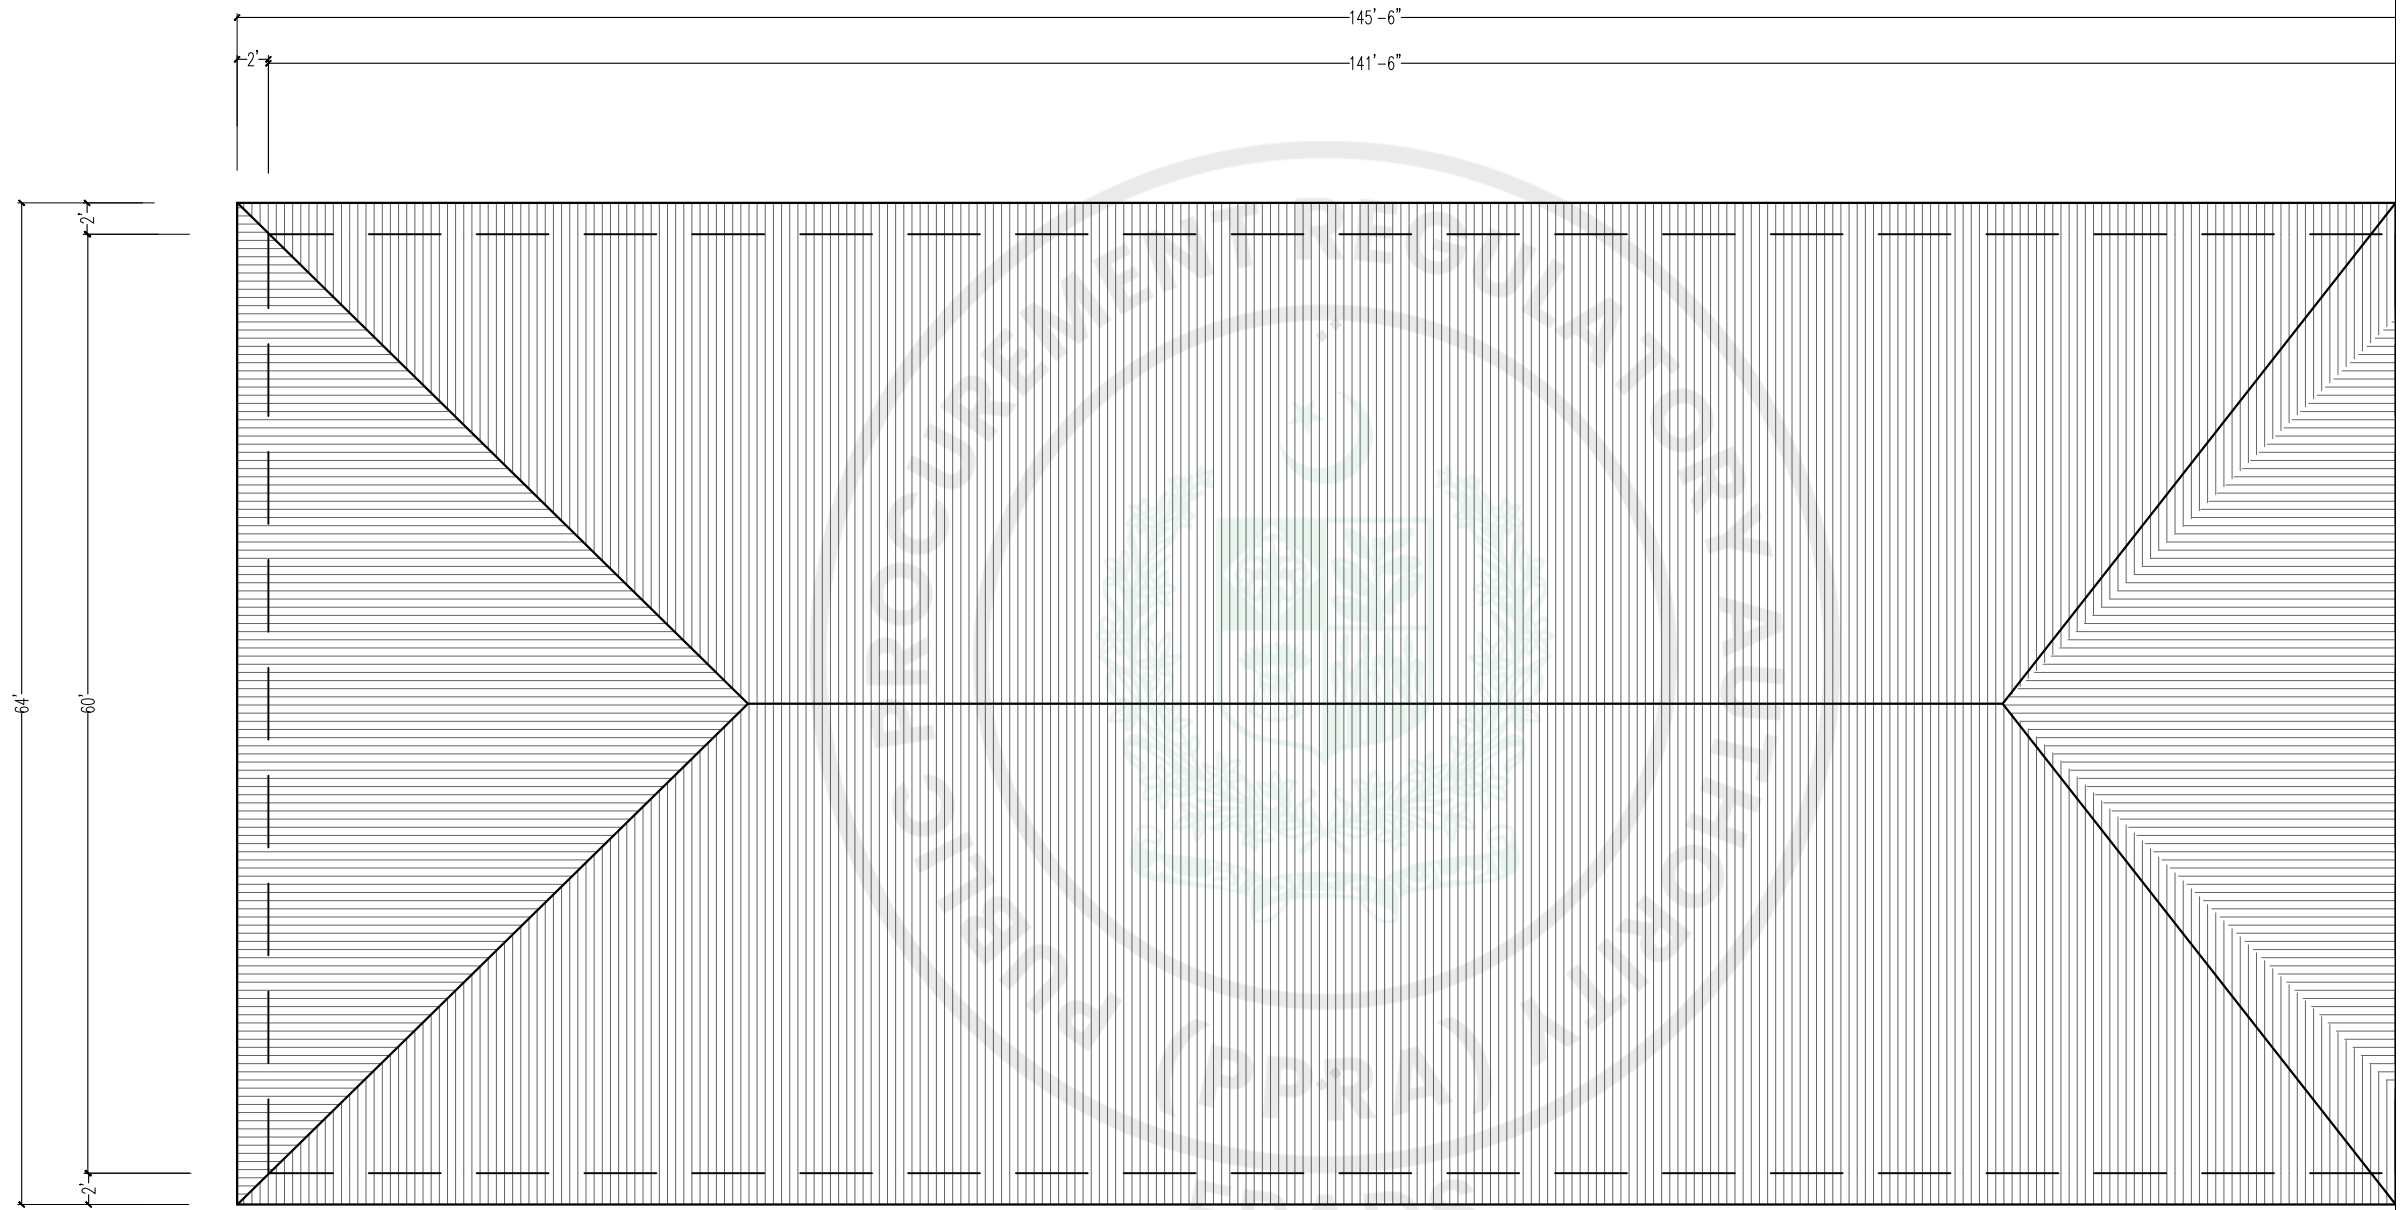

ROOF PLAN

Project:

128-ASF Barracks, SKARDU

Title: –
ROOF PLAN

Designed by :–
DEPUTY DIRECTOR Arch.(North)
MOAZZAM ABBAS
Drawn by :–
DEPUTY DIRECTOR Arch.(North)
MOAZZAM ABBAS


Date :–
16-07-2026
Scale :–
N.T.S

Reviewed by :–
Addl. DIRECTOR Arch.
OSSAMA KHAN
Revision no :–
00


REMARKS: –

SHEET NO: –
06


PAKISTAN A
ARCHIT
P&D DIRE

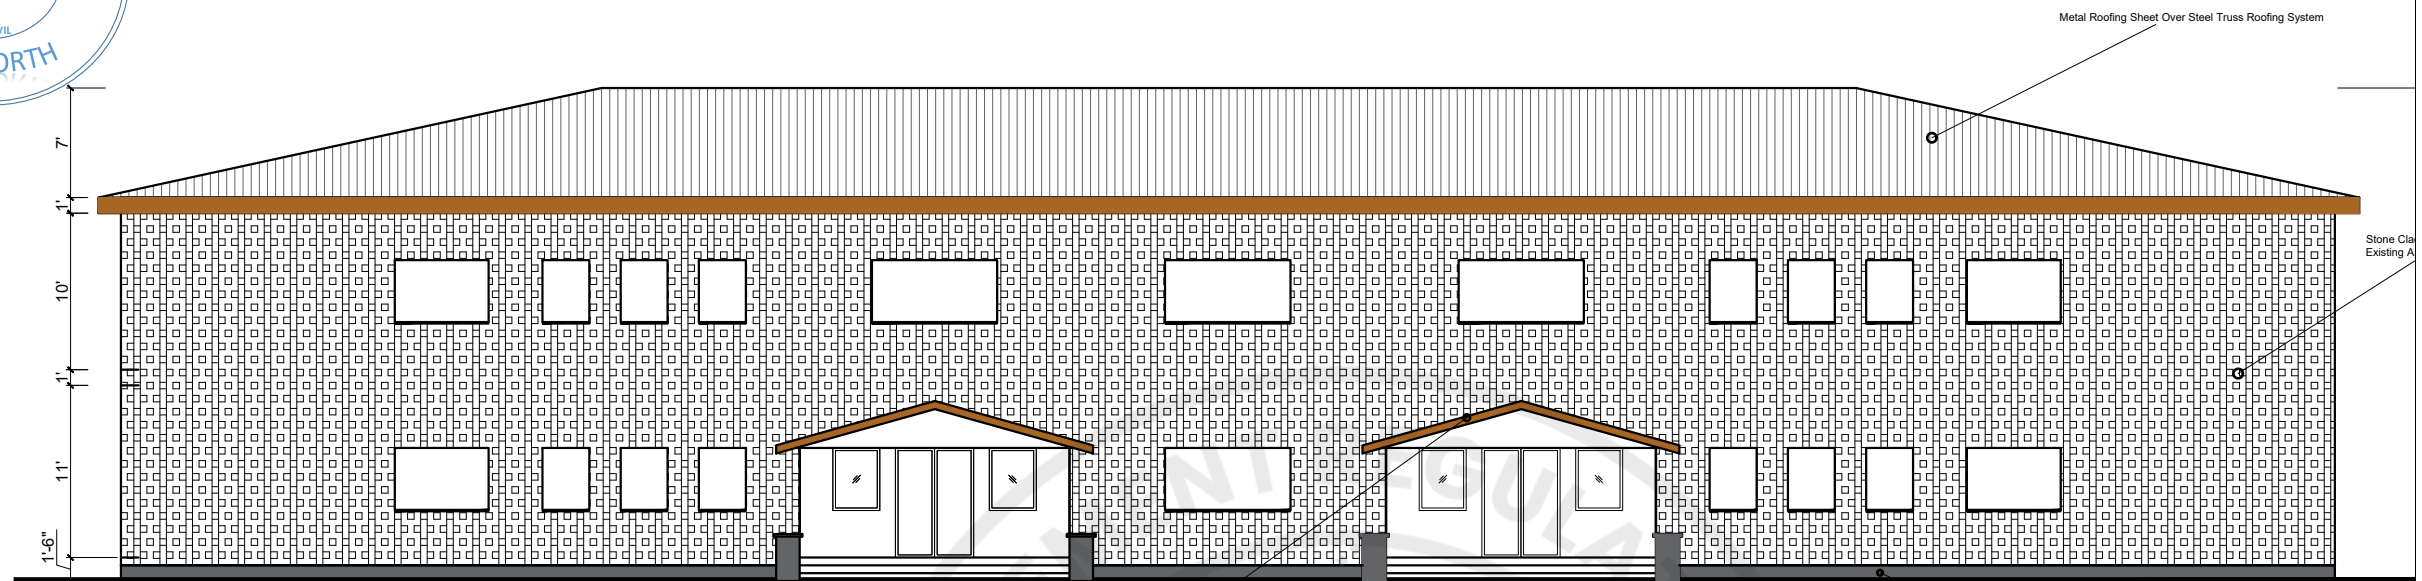

FRONT ELEVATION

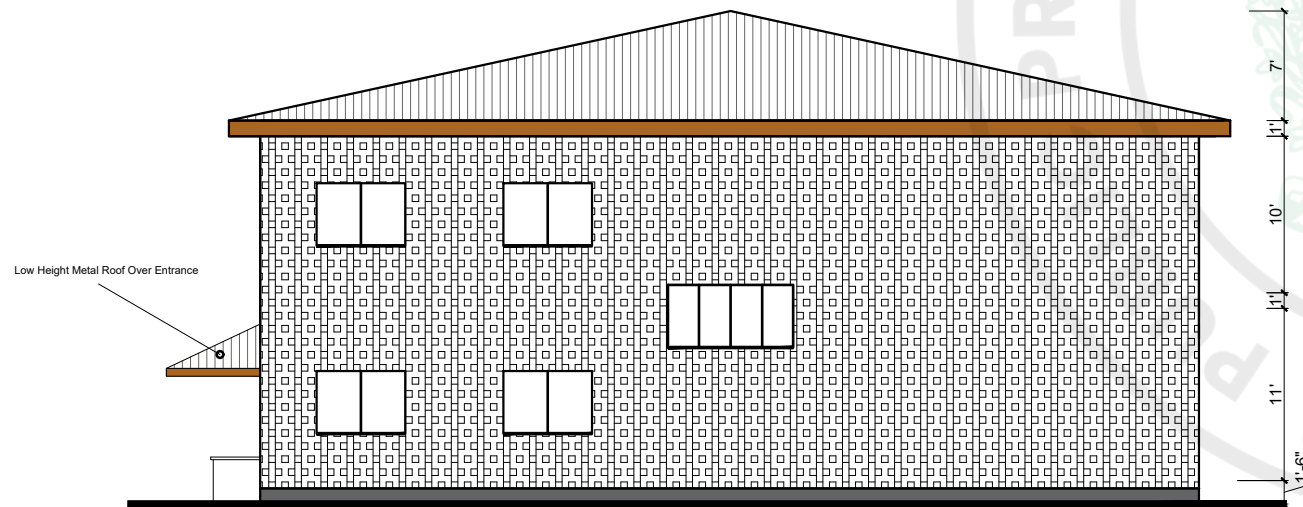

SIDE ELEVATION

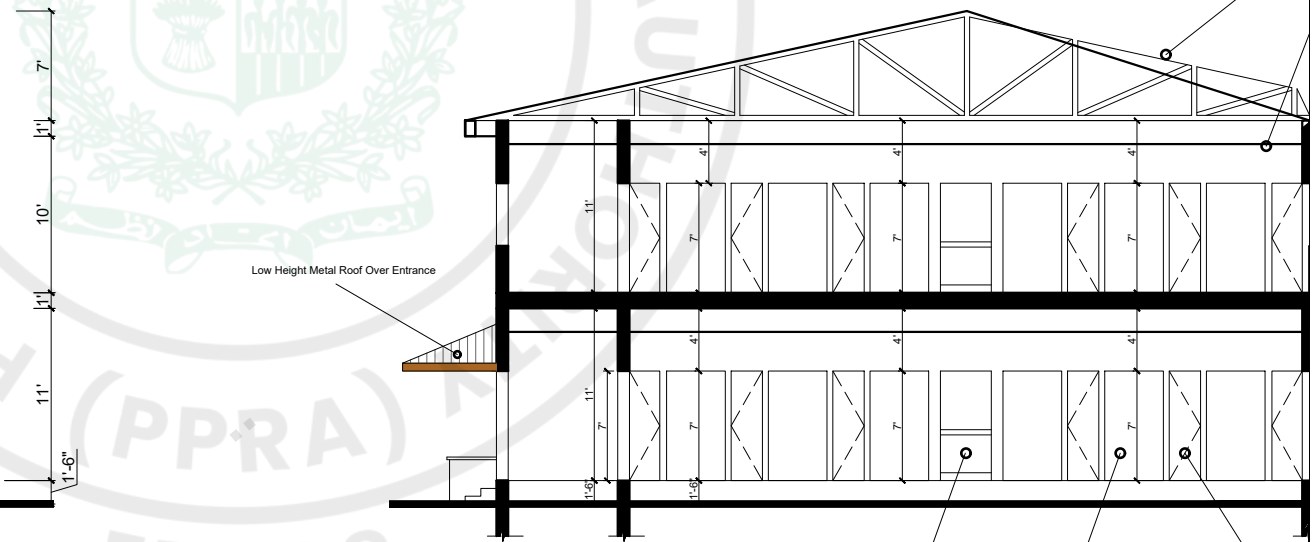

SECTION A-A



Project: 128-ASF Barracks, SKARDU

Title: –
Elevations & Section

Designed by : –
DEPUTY DIRECTOR Arch.(North)
MOAZZAM ABBAS
Drawn by : –
DEPUTY DIRECTOR Arch.(North)
MOAZZAM ABBAS

Date : –
16-07-2026
Scale : –
N.T.S

Reviewed by : –
Addl. DIRECTOR Arch.
OSSAMA KHAN
Revision no : –
00

REMARKS: –

SHEET NO: –

07





		PAKISTAN AIRPORTS AUTHORITY BOQ		PAAF-021-ESCW-1.0	
Name of Work:		Construction of Accommodation Barracks for 128 Personnel at ASF Camp, Skardu International Airport			
Location:	Skardu	Province:	GB		
Division:	North, IIAP	Sub-Division:	Out station (North)		
Sub-Head:					
GENERAL ABSTRACT OF COST					
Sub Head	Description			Amount (Rs)	
I	Building Works				
II	Water Supply & Sanitary Installations				
III	Construction Of Soakage Pit & Septic Tank				
IV	E&M Works				
	TOTAL Rs:				
	Amount in Millions				


Contractor's Sign

DIVISIONAL ENGINEER ES (Civil)
Civil Division (M&D) North
 PAA, IIAP Islamabad






		PAKISTAN AIRPORTS AUTHORITY BOQ		PAAF-021-ESCW-1.0		
Name of Work: Construction of Accommodation Barracks for 128 Personnel at ASF Camp, Skardu International Airport						
Location: Skardu		Province:			GB	
Division: North, IIAP		Sub-Division:			Out station (North)	
Sub head: I - Building Works						
S.No	Item of Work	Qty	RATE		Unit	Amount
			In Figure	In Words		
1	Cutting to a required gradient in all kinds of soil (except rock) and dressing the ground by bulldozers, grader or scraper including disposal of excavated stuff within 3 chains (91.5 Rm) including all lifts as required.	4,245.00 Cft			100 Cft	
2	Excavation for foundation trenches and drains in all kinds of soil (except gravelly and murum soil, wet silt, clay or mud conglomeration of gravel and boulders, soft, sandy or disintegrated sandy and hard rock) and back filling the excavated material in foundation, plinth or under floor including breaking clods, watering, consolidation by ramming in layers not exceeding 9 inches (229 mm) in depth to full compaction, dressing and disposal of surplus excavated stuff as directed, lead upto one chain (30.5 R.m) and					
i	lift upto 5 feet (1.52 m).	10,328.00 Cft			100 Cft	
3	Providing and carrying out termite proofing in foundations, under floors and wood work surface with a solution using of confront TC with water and spraying the solution of the area to be treated as completed as per direction of Engineer incharge.	8,279.00 Sft			P.Sft	
4	Supplying stacking and filling sand of approved quality from outside sources in foundation, trenches, plinth or under floor, etc. including dressing, watering and consolidation by ramming in layers not exceeding 9 inches (229 mm) in depth to full compaction and lift upto 5 feet (1.52 m).	4,245.00 Cft			100 Cft	
5	Providing and laying 1:4:8 (1 cement 4 sand and 8 coarse aggregate) cement concrete using crushed graded boulders (machine broken) 1 inches (51 mm) and down gauge in foundation including levelling, compacting and curing etc. complete.	664.00 Cft			100 Cft	
6	P/L RCC using crushed graded boulders 3/4" & down gauge with lawrencepur sand having min.works cube crushing strength of 3750 PSI at 28 days with a mix not leaner than 1:1-1/2:3 i/c form work & its removal compacting & curing etc. complete but excluding the cost of steel reinforcement...					

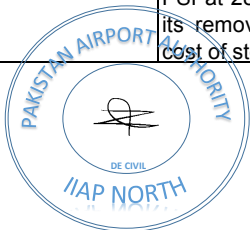




S.No	Item of Work	Qty	RATE		Unit	Amount
			In Figure	In Words		
i	In column Raft foundation of required size.	6,164.00 Cft			100 Cft	
ii	In footing column in foundation basement and plinth.	336.00 Cft			100 Cft	
iii	In plinth beams of required shape and design in foundation basement and plinth.	2,331.00 Cft			100 Cft	
iv	In columns of square or rectangular shape in G/floor superstructure.	1,044.00 Cft			100 Cft	
v	In straight beams, cantilever beams of required shape/section in basement and ground floor	1,147.00 Cft			100 Cft	
vi	In ordinary slab 5" to 6" thick in basement, plinth and ground floor.	4,160.00 Cft			100 Cft	
vii	in cantilever chajja G/F.	380.00 Cft			100 Cft	
viii	In straight stairs and landing G/F .	44.00 Cft			100 Cft	
ix	In lintels of required size in G/floor.	183.00 Cft			100 Cft	
x	In shelves 1-1/2" to 2" thick in ground floor.	42.00 Cft			100 Cft	
xi	In columns of square or rectangular shape in 1st floor	1,044.00 Cft			100 Cft	
xii	In straight beams, cantilever beams of required shape/section in 1st floor.	1,347.00 Cft			100 Cft	
xiii	In vertical columns of over head water tank up to a height of 30 feet from ground	270.00 Cft			100 Cft	
xiv	in cantilever chajja F/F.	190.00 Cft			100 Cft	
xv	In straight stairs and landing .F/F	88.00 Cft			100 Cft	

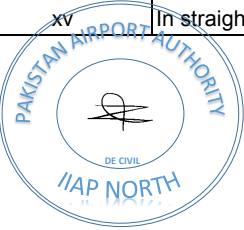



S.No	Item of Work	Qty	RATE		Unit	Amount
			In Figure	In Words		
xvi	In lintels of required size in 1st floor.	183.00 Cft			100 Cft	
xvii	In shelves 1-1/2" to 2" thick 1st Floor.	42.00 Cft			100 Cft	
xviii	In straight beams, cantilever beams of required shape/section in 2nd floor	270.00 Cft			100 Cft	
xix	In ordinary slab 5" to 6" thick in 2nd floor.	50.00 Cft			100 Cft	
xx	In straight walls in over head water tank in 2nd Floor.	172.00 Cft			100 Cft	
xxi	In roof slab of over head water tank In 2nd Floor.	72.00 Cft			100 Cft	
7	Providing and fixing plain polyvinyl chloride (PVC) water stops 12" (305 mm) wide in vertical or horizontal expansion joints including cutting and jointing etc. complete in all floors.	68.00 Rft			P.Rft	
8	Providing and mixing water proofing agent cemcon in cement mortar of any description in any floor @ 0.25ltr/Bag	27.00 Ltr			P.Ltr	
9	Providing and laying dado and skirting etc. 7/8 inch (22 mm) thick consisting of 3/8 inch (9.5 mm) thick topping 1:2 (one grey cement 2 marble chips 0 to 4 No.) in 2nd floor over 1/2 inch (13 mm) thick cement mortar base 1:4 with grinding, rubbing, polishing and curing etc. complete.	561.00 Sft			100 Sft	
10	Providing and laying hard grade ribbed deformed (minimum yield point 60,000 psi) reinforcement bars with & including the cost of straightening, cutting, bending, binding, wastage, and such overlaps as are not shown in the drawings, placing in position on cement concrete 1:2:4 precast or m.s. chairs, tying with binding wire, cost of chairs and wires etc. in all kinds of RCC work in foundation, basement, plinth and ground floor of building including septic tanks and under ground tanks and in projections for future extension .	83,840.00 Kg			P.Kg	



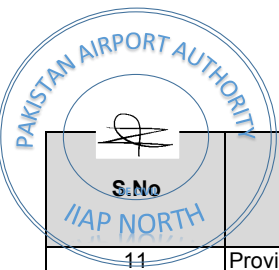


S.No	Item of Work	Qty	RATE		Unit	Amount
			In Figure	In Words		
11	Providing and laying in situ 1:3:6 (1 cement 3 sand and 6 coarse aggregate) cement concrete using crushed graded boulders 3/4 inch (19 mm) and down gauge in foundation, basement and plinth including form work, compacting, curing and removal of form work etc. complete, foundation and basement up to 5 feet (1.52 m) depth and plinth up to 4 feet (1.2 m) height from ground level.	5,018.00 Cft			100 Cft	
12	Providing and laying machine made 1:3:6 cement concrete solid block masonry more than 6 inches (152 mm) thick using graded screened bajri 3/4 inch (19 mm) and down gauge set in cement mortar 1:4 including scaffolding, raking out joints and curing etc. complete in superstructure..(block made by machine press)					
i	GROUND FLOOR	4,378.00 Cft			100 Cft	
ii	FIRST FLOOR	4,378.00 Cft			100 Cft	
13	Providing and laying machine made 1:3:6 cement concrete solid block masonry 4 to 6 inches (152 mm) thick using graded screened bajri 3/4 inch (19 mm) and down gauge set in cement mortar 1:4 including scaffolding, raking out joints and curing etc. complete in superstructure..(block made by machine press)					
i	GROUND FLOOR	283.00 Cft			100 Cft	
ii	FIRST FLOOR	233.00 Cft			100 Cft	
14	P/F 1/4" dia mild steel tie bars 2'-0" long @ 1' c/c for anchoring brick work to RCC Columns by embedding upto 3" in the column and 1'-9" in masonry wall i/c the cost of drilling holes in the columns complete as per direction of Engineer-in-Charge.	3,712.00 Rft			P.Rft	
15	P/F 22 gauge 8" wide expanded metal (XPM) Wire netting / jali between the Masonry and RCC Structure joints to protect from the cracks complete in all respects i/c the cost of nail,washers etc.complete as per direction of Engineer-in-Charge.	1,865.00 Sft			P.Sft	



S.No	Item of Work	Qty	RATE		Unit	Amount
			In Figure	In Words		
16	Providing and fixing M.S. moulded steel door frames manufactured from mild steel sheet of 18 gauge (1.41 mm) conforming to B.S.S. 1245, provision of 3 Nos. M.S. plate, section 1-1/2" x 1/4" (38 mm x 6 mm) (2 Nos. 6 inch long welded with frame at not less than 10 points and 1 Nos. 12 inch long welded with frame at not less than 20 points), with holes and threads for fixing steel hinges, fitted with one locking box of same sheet (point welded inside the frame), 6 Nos. 6 inches long flat iron fixing lugs of 1-1/4" x 3/16" section, treated with special red oxide primer coat all around including cutting holes and filling the cavity with cement concrete 1:2:4 etc. in any floor at any height complete as directed by the Engineer-in-Charge					
i	(i) of 5.73" x 2-1/2" having a single/double rebate size 1-1/2" x 1/2".	116.00 Rft			P.Rft	
ii	(ii) of 10" x 2-1/2" having a double rebate size 1-1/2" x 1/2".	295.00 Rft			P.Rft	
17	1/4" (6.4 mm) thick cement plaster 1:3 on soffits of ceiling, cantilever slabs, sides and soffits of beams etc., in basement, mezzanine and ground floor including making edges, corners and curing etc., complete	9,446.00 Sft			100 Sft	
i	Do but in first floor.	9,446.00 Sft			100 Sft	
ii	Do but in 2nd floor.	296.00 Sft			100 Sft	
18	1/2" (13 mm) thick cement plaster 1:6 on walls and columns etc. in basement, plinth, mezzanine and ground floor including making edges, comers, and curing etc., complete.	17,518.00 Sft			100 Sft	
i	Do but in first floor	17,518.00 Sft			100 Sft	
ii	Do but in 2nd floor	1,180.00 Sft			100 Sft	
19	3/4" (13 mm) thick cement plaster 1:4 on walls and columns etc. in basement, plinth, mezzanine and ground floor including making	5,918.00 Sft			100 Sft	
i	Do but in first floor.	5,112.00 Sft			100 Sft	
ii	Do but in 2nd floor	3,014.00 Sft			100 Sft	

S.No	Item of Work	Qty	RATE		Unit	Amount
			In Figure	In Words		
20	Providing and laying 1:4:8 cement concrete bed under floors using graded stone ballast 1 inches and down gauge with levelling and ramming, watering and curing etc. complete.	3,047.00 Cft			100 Cft	
21	Providing and laying floors of 2 inches (51 mm) thick 1:2:4 cement concrete using graded screened bajri 3/4 inch (19 mm) and down gauge in ground floor laid in panels including form work, consolidation, finishing, and curing etc. complete.	2,639.00 Sft			100 Sft	
23	Filling brick bats in under floor at First Floor including spreading, filling voids with smaller bats and consolidation by ramming in depth to full compaction complete within a lead of 32Km.	2,639.00			100 Cft	
23	Providing and laying floors of 2 inches (51 mm) thick 1:2:4 cement concrete using graded screened bajri 3/4 inch (19 mm) and down gauge in first floor laid in panels including form work, consolidation, finishing, and curing etc. complete.	2,639.00 Sft			100 Sft	
24	Providing and laying light colour, glazed/non skid vitrified porcelean tiles (Polished) exceeding 1600 Sqcm and upto 3600 Sqcm each, (Pak made) on walls and floors, in any floor, laid with dry bond (stile bond) over a base of 1" thick cement mortar (1:3) including jointing to tiles with joint filler of approved quality as per direction of the Engineer incharge.	19,596.00 Sft			100 Sft	
25	Providing and fixing 10mm thick first grade Pakistani glazed tiles of National on facing of approved size colour/shade on walls, columns and pillars etc in ground floor over 1/2" (13mm) thick base of cement mortar 1:3 setting of tiles in slurry of grey cement over mortar base, including filling the joint and washing the tiles with cement slurry of matching colour, (by using white cement mixed with pigment) curing and cleaning etc. complete as per direction of the engineer-in-charge.	88.00 Sft			100 Sft	
26	Providing and laying floor of 1 inch (25 mm) thick Granite marble tiles of Pakistani origin, fine dressed on the surface without winding in ground floor over 1 inch (25 mm) cement mortar 1:4 (one cement, four sand) setting the marble tiles with grey cement slurry over cement mortar, jointing and washing the tiles with white cement slurry including curing, rubbing and polishing etc. complete including the cost of mortar.					
i	more than 3 Sq.ft. upto 5 Sq.ft for stair/steps(in treads, risers and midstair landings) G/F.	176.00 Sft			100 Sft	
ii	more than 3 Sq.ft. upto 5 Sq.ft for stair/steps(in treads, risers and midstair landings) F/F.	176.00 Sft			100 Sft	

S.No	Item of Work	Qty	RATE		Unit	Amount
			In Figure	In Words		
iii	more than 5 Sq.ft. upto 7 Sq.ft for stair/steps(in treads, risers and midstair landings) G/F.	870.00 Sft			100 Sft	
iv	more than 5 Sq.ft. upto 7 Sq.ft for stair/steps(in treads, risers and midstair landings) F/F.	670.00 Sft			100 Sft	
27	Providing and fixing 1-1/2 inch (38 mm) thick best quality deodar wood shutters fully panelled with same wood, approved iron hinges and tower bolts, etc., as required.	1,484.00 Sft			P.Sft	
28	Providing and fixing on frames etc., with sunken iron screws best quality deodar wood moulding beading, architrave etc., of approved design up-to one square inch (6.45 Sqm) in cross section as required.	1,052.00 Rft			P.Rft	
29	Providing and fixing approved heavy type iron handles 5" (127 mm) size with necessary iron screws.	120.00 Nos.			Each	
30	Providing and fixing approved heavy type iron sliding or aldroke bolts 6" x 1/2" (152 mm x 13 mm) size with necessary iron screws, iron bolts and nuts.	64.00 Nos.			Each	
31	Providing and fixing with C.P. brass screws main door handle type yale lock (Italy make) of approved design, cutting wood etc., to required size, with two operating keys, as per direction of the engineer-in-Charge.	32.00 Nos.			Each	
32	Providing and fixing with brass screws lucky / KGI Latch lock set of approved design (Taiwan) cutting wood to required shape and size with two operating keys as per direction of the Engineer-in-Charge.	28.00 Nos.			Each	
33	Providing and fixing with brass screws or specialty supplied screws hydraulic door closer Rayobi of approved design No.72, japan make, cutting wood etc., to required shape and size as per direction of engineer-in-charge.	24.00 Nos.			Each	
34	Providing and fixing fully glazed Champagne anodized aluminium Sliding windows as per British standard manufactured by Lucky, Prime, Chawla, Krudson and Pakistan Cables (fixing through their approved fabricators), Prime model box section 101mm x 30mm and 1.6mm thick including the cost of aluminium netting ,fittings, with all accessories cutting hole etc. and making good damages to walls etc. complete as required in any floor as per direction of engineer-in-charge, but excluding the cost of glass pans.	1,156.00 Sft			P.Sft	
35	Providing and fixing Tinted glass panes 5mm thick to M.S. Box pipe / Aluminium doors, windows and ventilators etc including the cost of labour but excluding the cost of M.S. square pipe beading, rubber packing and screw in any floor at any height.	1,156.00 Sft			P.Sft	

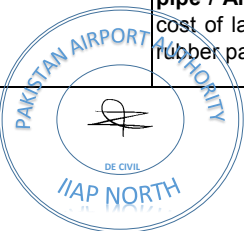

S.No	Item of Work	Qty	RATE		Unit	Amount
			In Figure	In Words		
36	Providing and fixing stair railing 3 feet height of M.S Square pipes 1-1/2" 1-1/2", 16 Gauge vertical on alternate step and M.S square pipe 3/4" x 3/4", 16 SWG 2 Nos, horizontal pipes and 2-1/2" x 2-1/2", 16 SWG, MS Square pipe as top rail as per approved design including cutting, welding making holes fixing with sunk iron screws, painting two coats of red oxide paint etc. complete as required in any floor.	124.00 Rft			P.Rft	
37	Providing and fixing kitchen cabinet wall mounted of 3/4" thick laminated board with best quality deodar wood frame and beading required section in approved pattern etc, fixed on wall with rawal pugs, screws i/c cost of glue, nail, piano hinges, handles and painting or polishing etc as drawings complete all as respect.					
i	Wall mounted with 1/8" thick hard board backing	128.00 Sft			P.Sft	
ii	Floor mounted	204.00 Sft			P.Sft	
38	Providing and fixing Ward Rob 24" deep consisting 19mm thick laminated sheet on bottom, top side partition, shelves & shutter etc and 4mm thick pressed on back side 2-1/2" x 1-1/4" best quality deodar frame and all open edges filled 3/4" moulding PVC gola complete i/c the cost of glue iron nails screws, heavy type piano hinges, 1/2" handle catchers locks etc complete the as per direction of the Engineer incharge.	2,940.00 Sft			Sft	
39	Providing and fixing approved chromium plated brass handles 5" (127 mm) size heavy type with necessary brass screws.	60.00 Nos			Each	
40	Painting with (ICI) Dulux plastic emulsion paint VIP of approved shade two coats over and including the cost of one priming coat complete over plastered surface at any height in any floor .	36,030.00 Sft			100 Sft	
41	Painting three coats with weather shield paint deluxe (ICI) make of approved shade on plaster surface (External) and including the cost of cleaning the surface, sand papering etc. complete at any height in any floor.	14,078.00 Sft			100 Sft	
42	Painting iron work with synthetic enamel paint of approved make and shade two coats over and including the cost of one priming coat complete at any height in any floor	12,132.00 Sft			100 Sft	
43	Painting wood work with synthetic enamel paint of approved make and shade two coats over and including the cost of one priming coat complete at any height in any floor.	3,340.00 Sft			100 Sft	
44	Providing and laying in floor C.C. 1:2:4: tuff paver 2-1/2" thick of approved design and colour pattern laid on sand cushion filling of joint with sand and warping etc. complete as per direction of Engineer Incharge. (the cost of sand cushion is included)					

S.No	Item of Work	Qty	RATE		Unit	Amount
			In Figure	In Words		
i	b) Average Strength 5000 Psi	1,260.00 Sft			P.Sft	
45	Providing and fixing Gypsum board 2 x2 x 12mm tiles ceiling including Aluminum T& Langle 1 x1 i.c hanger clips jointing clips and G.I wire etc complete as required in any floor.	16124.00 Sft			P-SFT	
46	Providing and fixing 2" dia stainless steel pipe (18 guage) railing alongwith 4 Nos 3/4" dia parallel pipe having S/S pipe vertical post 2" dia at 3 ft C/C average spacing and 4" dia vertical post at start turning and end point i/c cost of labour, welding charges fitting & fixing in marble floor and wall etc complete as per direction of the Engineer incharge.	80.00 Rft			P.Rft	
47	Providing and fixing windows roll up blinds sunscreen, darkout, or translucent fabric any colour / shade best quality (imported) with manual roll up arrangements complete in all respect with all other required accessories and hardware from the approved suppliers and manufactureres and hardware from the approved suppliers and manufacturers, as per direction of Engineer Incharge.	880.00 Sft			P.Sft	
48	Providing and fixing 4" (100 mm) dia polyvinyl chloride rain water (PVC) down pipe with mild steel clamps, bolts and nuts fixed in cement concrete 1:2:4 etc. complete.	120.00 Rft			P.Rft	
49	Providing and fixing 4" (100 mm) dia polyvinyl chloride (PVC) bend of any degree for rain water down pipe with clamps, bolts and nuts in cement concrete 1:2:4 etc. complete.	8.00 Nos			Each	
50	Supplying earth from approved site within the area acquired including digging or cutting, loading, unloading and filling in foundation trenches, plinth or under floor etc. including breaking clods, dressing watering and consolidation by ramming in layers not exceeding 9 inches (229 mm) in depth to full compaction complete within a lead of one chain (30.5 R.m) and lift of 5 feet (1.52 m) as directed by the Engineer-in-charge,	16,757.00 Cft			100 Cft	
51	P/F mirror 6mm thick (imported) fixed with silicon paste / C.P clips etc. complete as per direction of Engineer-in-Charge.	64.00 Sft			P.Sft	
52	Providing and fixing R. S. Joists and channels including welding all the side of the sections at the junction, gusset plates, bolts, nuts etc. complete with hoisting and erecting in position in steel trusses, frames, towers etc of any design in ground floor.	29,715.00 Kg			P-Kg	
53	Providing and fixing 24 B.W.G. corrugated galvanized iron sheets with galvanized iron hooks, bolts, nuts, limpets and bitumen washers etc, without valleys and ridges (excluding the cost of frame work) in ground floor	11,320.00 Sft			100 Sft	



S.No	Item of Work	Qty	RATE		Unit	Amount
			In Figure	In Words		
54	Providing and fixing 22 B.W.G. plain galvanized iron sheets standard ridges with galvanized iron bolts, nuts, limpets and bitumen washers etc. complete in ground floor .	150.00 Rft			P-Rft	
55	Providing and fixing plain galvanized iron sheets valley gutters 18 inches (457 mm) girth of 22 B.W.G. complete with bolts and nuts etc. in ground floor.	300.00 Rft			P-Rft	
56	Supplying and fixing ladder of flat iron 3" x 1 /4" (76 mm x 6.4 mm) in section and step bars of 5/8" (16 mm) dia at 18" (457 mm) centre to centre including fixing flat iron stays as per approved design and direction of the engineer-in-charge complete	500.00 Kg			P-Kg	
57	Providing and laying Pakistan made stone cladding tiles, each exceeding 48 sq. in. and up to 96 sq. in., on external walls at any floor level, laid with dry bond (stile bond) over a 1-inch-thick cement mortar (1:3) bed, including joint filling with approved-quality joint filler, complete in all respects, as directed by the Engineer-in-Charge.	8,336 Sft			P.Sft	
					Total	

Contractor,s Sign

Divisional Engineer ES (Civil)
 Civil Division (M&D) North
 PAA IIAP, Islamabad





PAKISTAN AIRPORTS AUTHORITY BOQ				PAAF-021-ESCW-1.0		
Name of Work: Construction of Accommodation Barracks for 128 Personnel at ASF Camp, Skardu International Airport						
Location: Skardu		Province:		GB		
Division: North, IIAP		Sub-Division:		Out station (North)		
Sub-Head: II, Water Supply & Sanitary Installations						
S.No	Description	Quantity	Rate		Unit	Amount
			In Figure	In Words		
1	Providing and fixing best quality squatting type white glazed earthenware W.C Pan, Pakistani (of not less than 18 Inches clear opening as measured between flushing rims) complete with and including the cost of best quality low level plastic flushing cistern of standard size with internal fittings complete, P.V.C. flushing pipe suitable for squatting type with extra bends and length with fittings, C.I. trap 4 inches (100mm) dia and making requisite number of holes in walls, plinth & floor for pipe connection and making good in cement concrete 1:2:4.	24 Nos.			Each	
2	Providing and fixing Pakistani make best available quality European style white glazed earthenware wash down W.C.Pan complete with and including the cost of a plastic seat (PVC cover and buffers 3 gains white glazed earthenware low level flushing cistern with siphon fittings, 1-1/2 inches (40mm) dia white porcelain enamelled flush bend, 3/4 inch (20mm) dia, G.I. warning pipe carried outside and bent vertically downwards and making requisite number of holes in walls, plinth and floor for pipe connections and making good in cement concrete 1:2:4.	4 Nos.			Each	
3	Providing and fixing 25 inches x 18 inches (635 mm x 457 mm) lavatory basin in white glazed earthenware (Pakistani) complete with and including the cost of brass oxidized bolts kit built into wall 1/2 inch (15 mm) dia. Chrome plated mixer 1-1/4" inches (32mm) rubber plug and chrome plated brass chain, 1-1/4 inches (32 mm) dia brass waste of approved pattern, 1-1/4 inches (32 mm) dia. Malleable iron or C.P. brass traps malleable iron or brass unions and making requisite number of holes in walls plinth and floor for pipe connections and making god in cement concrete 1:2:4.	12 Nos.			Each	
4	Providing and fixing approved quality earthen ware glazed vanity basin (porta or equivalent) standard size (white/light colour) and including the cost of 1-1/4" dia brass waste 1-1/4" rubber plug and chrome plated brass chain PVC waste pipe 1-1/4" dia of approved pattern etc. complete.	4 Nos.			Each	



S.No	Description	Quantity	Rate		Unit	Amount
			In Figure	In Words		
5	Providing manhole type 'A' size 2 feet x 1-1/2 feet or 610 mm x 457 mm(inside dimensions) x 2 feet (610 mm) deep as per approved design and specifications complete for 4 inches to 12 inches (100 mm to 305 mm) dia. Pipes upto 3 feet-11 inches (1.19 m) depth with 16 inches (406 mm dia.) (inside) cast iron cover and frame (weight = 1 Cwt. 1. Qtr.) (63.5 kg.) fixed in R.C.C.1:2:4 slab 4 inches (102 mm)(thick, burnt brick masonry walls 9 inches (229 mm) thick set in 1:4 cement mortar, 6 inches (150 mm) 1:3:6 C.C. in foundation, 1:2:4 C.C. in benching and 1/2 inch (13 mm) thick cement plaster in 1:3 C.M., to all inside walls surfaces channels and benching etc., and to top including making requisite number of main and branches channels but excluding the cost of excavation, back filling and disposal of excavated stuff, manhole cover and frame.	13 Nos.			Each	
6	Add for extra depth beyond 2 feet and up to 3 feet-11 inches for 'A' type manholes (for depth lesser than 2 feet or 610 mm deduct at the same rate).	312 Inch			Inch	
7	Providing manhole type 'B' size 3 feet x 2-1/2 feet or 914 mm x 762 mm (inside dimensions) x 4 feet (1219 mm deep as per approved design and specifications complete for 4 inches to 12 inches (100 mm to 305 mm) dia. Pipe 4 feet to 7 feet-5 inches (1.22 m to 2.26m) depth with 18 inches (457 mm) dia. (inside) cast iron cover and frame (weights 1 Cwt. 3 Qrs.) or 88.9 kg, fixed in R.C.C.1:2:4 slab 6 inches (152 mm) thick, 9 inches (229 mm) thick burnt brick masonry walls set in 1:4 C.M., 6 inches (152 mm) thick 1:3:6 C.C. in foundation, 1:2:4 C.C. in benching and 1/2 inch (13 mm) thick cement plaster in 1:3 C.M., to all inside wall surfaces, channels and benching etc. and to top including providing and fixing cast iron foot rest at every foot of depth and making requisite number of main and branch channels but excluding the cost of excavation, back filling, disposal of excavated stuff, manhole cover and frame.	13 Nos.			Each	
8	Add for extra depth beyond 4 feet and up to 7 feet-5 inches for 'B' type manholes (for depth lesser than 4 feet or 1219 mm deduct at the same rate).	13 Inch			Inch	
9	Making Connection with the existing manhole including the cost of cutting holes in walls, making them good in cement concrete 1:2:4 and making the required channel etc, complete.	2 Nos			Inch	
10	Providing and fixing un plasticized polyvinyl chloride pipe (U.P.V.C) "D" class and specials etc. including cutting and fitting complete with and including the cost of cutting trench upto 1-1/2 feet deep refilling, watering, ramming, and disposal of surplus earth within one chain and after cleaning the pipe and cartage within 10 miles (16.09 km.) (working pressure 12 kg/cm ²)					
a	Do Do. 4 inches (80 mm) dia pipe.	510 Rft			P.Rft	




S.No	Description	Quantity	Rate		Unit	Amount
			In Figure	In Words		
b	Do Do. 3 inches (80 mm) dia pipe.	510 Rft			P.Rft	
c	Do Do. 2 inches (50 mm) dia pipe.	91 Rft			P.Rft	
11	Excavation in all kinds of soil, murum, hard, average or soft including lift up to 5 feet (1.52 m) and lead up to one chain (30.48 m).	3500 Cft			100 Cft	
12	Providing and fixing un platized polyvinyl chloride pipe (U.P.V.C) "D" class and specials etc. including cutting and fitting complete with and including the cost of cutting trench upto 1-1/2 feet deep refilling, watering, ramming, and disposal of surplus earth within one chain and after cleaning the pipe and cartage within 10 miles (16.09 km.) (working pressure 12 kg/cm ²) 8 inches (200 mm) dia.	380 Rft			P.Rft	
13	Providing and Fixing PPRC pipe PN-20 with specials and clamps etc, including cutting and fitting complete with and including the cost of breaking through walls and roof and making good etc, after cleaning the pipe and cartage within 10 miles.					
a	Do. Do. 63mm dia	500 Rft			P.Rft	
b	Do. Do. 50mm dia	300 Rft			P.Rft	
c	Do. Do. 40mm dia	180 Rft			P.Rft	
14	Providing and Fixing PPRC pipe PN-20 with specials and clamps etc, including cutting and fitting complete with and including the cost of breaking through walls and roof and making good etc, after cleaning the pipe and cartage within 10 miles.					
b	Do. Do. 32mm dia	540 Rft			P.Rft	
a	Do. Do. 25mm dia	540 Rft			P.Rft	
15	Providing and fixing standing wall shower of CP brass 3 knobs of approved quality mixer unit and moveable shower head complete.	24 Nos.			Each	
16	Providing and fixing bath room accessories of set of 6 pieces consist of one shelf, one towel rod with bracket, one towel ring, one soap dish, one tooth Brush holder with glass, one tissue paper holder one double hook etc complete of approved quality as per direction of Engineer in-charge.	24 Nos.			Each	





S.No	Description	Quantity	Rate		Unit	Amount
			In Figure	In Words		
17	Providing and fixing approved quality stainless steel sink 60" x 20" Pak made (Atlas) complete with brass oxidized bolt kit/angle iron brackets built into walls ½" dia CP sink mixer 1-1/4" rubber plug and CP brass chain 1-1/4" CP brass waste 1-1/4" dia malleable iron or CP brass bottle trap with malleable iron or brass unions and making requisite number of holes in walls, plinth and floor for pipe connections and making good in cement concrete 1:2:4.	4 Nos.			Each	
18	Making connection with the existing GI pipe of size larger than 2 inches to 6 inches (50 mm to 150 mm) dia. including cutting the pipe and providing and fixing necessary fittings.	3 No			Each	
19	Providing and fixing fully way gun metal valves with wheels threaded or flanged ends with rubber washers, (standard pattern)..					
a	3" dia	2 Nos			Each	
b	2" dia.	6 Nos			Each	
c	1" dia.	10 Nos			Each	
20	Providing and fixing best quality float valve complete as per direction of Engineer Incharge.					
a	2" dia.	2 Nos			Each	
b	3" dia.	2 Nos			Each	
21	Providing and fixing 4" dia U.P.V.C floor trap of approved design i/c making requisite number of holes in walls, plinth and floor for pipe connection and making good in cement concrete 1:2:4.	26 Nos			Each	
22	Providing and fixing 2" dia UPVC terminal guard of required dia etc complete and cartage within 10 miles.	24 Nos			Each	
23	Providing and fixing u.P.V.C Y-Tee of required degree etc. complete. 4"x4"x4"	25 Nos			Each	
24	Providing and fixing 4" dia U.P.V.C plain bend of required degree etc. complete.	50 Nos			Each	
25	Providing and fixing chromium plated Muslim bib-cock with Muslim Shower of approved quality.	24 Nos.			Each	



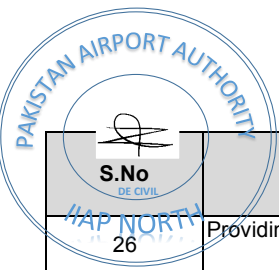

S.No	Description	Quantity	Rate		Unit	Amount
			In Figure	In Words		
26	Providing and fixing 1/2 inches dia (15mm) CP bib Cock	24 Nos.			Each	
27	Providing and fixing 1/2" Single dia bib cock / stop cock (Master / Sonex make) with approved knob etc. complete.	24 Nos			Each	
28	Providing and fixing floor waste 6"x6" (Stainless Steel) Jali etc complete.	48 Nos.			Each	
29	Providing and fixing 1/2 inches dia (15mm) CP stop cock / Tee Stop cock.	80 Nos.			Each	
30	Providing and fixing CP Mixer 1/2 inches (15mm) (Faisal/Master or equivalent) lever type pakistani complete in all respect.	26 Nos.			Each	
					Total =	

Contractor's Sign

DIVISIONAL ENGINEER ES (Civil)
Civil Division (M&D) North
PAA, IIAP Islamabad






		PAKISTAN AIRPORTS AUTHORITY			PAAF-022-ESCW-1.0	
BOQ						
Name of Work:		Construction of Accommodation Barracks for 128 Personnel at ASF Camp, Skardu International Airport				
Location:		PAA Skardu Int'l Airport		Province:		GB
Divisional:		Civil Division (North) IIAP		Sub - Division:		Out station (North)
Sub-Head:		III-CONSTRUCTION OF SOAKAGE PIT & SEPTIC TANK				
Sr. No	Items of work	Quantity	Rate		Unit	Amount
			In Figure	In Words		
1	Excavation for foundation trenches and drains in gravelly soil and back filling the excavated material in foundation trenches plinth or under floor including breaking clods, watering, consolidation by ramming in layers not exceeding 9 inches (229 mm) in depth to full compaction, dressing and disposal of surplus excavated stuff as directed lead upto one chain (30.5 R.m) and lift upto 5 feet (1.52 m).	728 Cft			100 CFT	
2	Providing and laying 1:4:8 (1 cement 4 sand and 8 coarse aggregate) cement concrete using graded Crushed1 inch (25 mm) and down gauge in foundation including levelling, compacting and curing etc. complete.	56 Cft			100 CFT	
3	Providing and laying reinforced cement concrete using crushed graded boulders 3/4 inch (19 mm) and down gauge having a minimum works cube crushing strength of 3000 lbs. per sq inch at 28 days with a mix not leaner than 1:2:4 including form work and its removal, compacting and curing etc. complete but excluding the cost of reinforcement. In ordinary slabs 5 inch to 6 inch thick in ground floor.	47 Cft			100 CFT	





Sr. No	Items of work	Quantity	Rate		Unit	Amount
			In Figure	In Words		
4	Providing and laying hard grade ribbed deformed (minimum yield point 60,000 psi) reinforcement bars with & including the cost of straightening, cutting, bending, binding, wastage, and such overlaps as are not shown in the drawings, placing in position on cement concrete 1:2:4 precast or m.s. chairs, tying with binding wire, cost of chairs and wires etc. in all kinds of RCC work in foundation, basement, plinth and ground floor of building including septic tanks and under ground tanks and in projections for future extension.	171 Kg			P-Kg	
5	1/2" (13 mm) thick cement plaster 1:4 on walls and columns etc. In basement plinth, mezzanine and ground floor including making edges, corners, and curing etc, complete.	264 Sft			100 SFT	
6	Excavation for wells, circular underground Tanks and soak pits etc in gravelly soil and back filling the excavated material and round the trenches including breaking clods, watering, consolidation by ramming in layers not exceeding 9 inches(229 mm) depth to full compaction, dressing and disposal of surplus excavated stuff as directed, lead up to one chain (13.5 R.m) and lift up to 5 fit (1.52 m)					
	a) Up to 5 feet depth.	1005 Cft			100 Cft	
	b) 05 feet to 08 feet depth	603 Cft			100 Cft	
	c) 08 feet to 011 feet.	603 Cft			100 Cft	
	d) 011 feet to 014 feet.	603 Cft			100 Cft	
	e) 014 feet to 017 feet.	603 Cft			100 Cft	
	f) 17 feet to 20 feet	603 Cft			100 Cft	

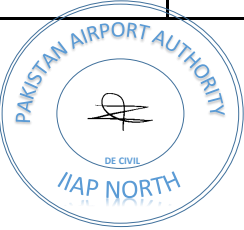

Sr. No	Items of work	Quantity	Rate		Unit	Amount
			In Figure	In Words		
7	Providing and laying dry uncoursed rubble masonry in retaining or compound wall etc. including scaffolding etc. complete.	735 Cft			100 Cft	
8	Providing and laying reinforced cement concrete using crushed graded boulders 3/4 inch (19 mm) and down gauge having a minimum works cube crushing strength of 3000 lbs. per sq. inch (15.52 N/mm ²) at 28 days with a mix not leaner than 1:2:4 in top slab of circular underground tank including form works and its removal, compacting and curing etc. complete but excluding the cost of reinforcement	24 Cft			100 Cft	
9	P/L floors of 3" (76mm) thick 1:2:4 cement concrete using graded screened bajri ¾ inch (19 mm) and down gauge in ground floor laid in panels including form work, consolidation, finishing and curing etc, complete.	119 Sft			100 SFT	
10	P/F 4" (100 mm) dia cast iron rainwater down pipe with bolts and nuts fixed in cement concrete 1:2:4 including filling joints with spun-yarn and cement mortar 1:2 etc complete.	24 Rft			P-RFT	
11	Providing and fixing 4 inches (100 mm) dia C.I. soil and vent pipes spun including cutting and fitting and extra painting to match the colour of the building and cartage within 10 miles.	32 Rft			P-RFT	
12	Providing and fixing 4 inches (100mm) dia C.I terminal guard including extra painting to match the color of the building and cartage with 10miles(16.09) km (for spun pipe).	6 No			Each	
13	Providing and laying in situ 1:3:6 (1 cement 3 sand and 6 coarse aggregate) cement concrete using crushed graded boulders 3/4 inch (19 mm) and down gauge in foundation, basement and plinth including form work, compacting, curing and removal of form work etc. complete, foundation and basement up to 5 feet (1.52 m) depth and plinth up to 4 feet (1.2 m) height from ground level.	288 Cft			100 CFT	
14	Excavation in gravelly including lift upto 5 feet (1.52 m) and lead upto 1 chain (30.48 m)	2706 Cft			100 Cft	



Sr. No	Items of work	Quantity	Rate		Unit	Amount
			In Figure	In Words		
15	Providing R.C.C pipes and collars of class C and fixing in trench including cutting fitting and jointing with maxphalt composition and cement mortar (1:1) and back filling the excavated material in trench including testing with water to pressure head of 80 feet (25 m) and cartage within 10 miles 10 inch dia pipe.	300 Rft			P-Rft	
16	Providing manhole type "A" size 2 feet x 1-1/2 feet or (610 mm x 457 mm) (inside dimension) x 2 feet (610 mm) deep as per approved design and specification complete for 4 inches to 12 inches (100 to 305 mm) dia pipes up to 3 feet -11 inches (1.19 m) depth with cast iron cover and frame 16 inches (406 mm) dia inside (weigh = 1 Cwt. 1 qtr) or 63.5 kg fixed in 4 inches (100 mm) thick RCC 1:2:4 slab 8 inches (203 mm) thick c.c 1:3:6 block masonry walls set in 1:3 c-m 6 inches (150 mm) thick 1:3:6 c.c in foundation 1:2:4 c.c in benching ½ inch (13 mm) thick cement plaster in 1:3 C-M to all inside wall surface channels and benching etc and to top including making requisite number of main and branch channels including the cost of excavation back filling and disposal of excavated stuff manhole cover and frame.	6 No			Each	
17	Add for extra depth beyond 2 feet and up to 3 feet- 11 inches (610 mm and up to 1194 mm) for "A" type manholes (for depth lesser than 2 feet or 610 mm deduct at the same rate)	36 inch			Each	
18	P/F C I cover and frame 18 inch dia 460 mm weight 1 C WT 3 QTR (88.90 Kg) .	6 No			Each	
19	P/F C I cover and frame 24 inch dia 610 mm weight 1 C WT 3 QTR (127.00 Kg).	1 No			Each	





Sr. No	Items of work	Quantity	Rate		Unit	Amount
			In Figure	In Words		
20	Making connection with the existing manhole including the cost of cutting holes in walls, making them good in cement concrete 1:2:4 and .making the required channel etc., complete .	2 No			Each	
Total =						

Contractor's Sign

Divisional Engineer ES (Civil)
Civil Division (M&D) North
PAA IIAP, Islamabad





PAKISTAN AIRPORTS AUTHORITY


(ES E/M Works Division IIAP)


BOQ

NAME OF WORK: CONSTRUCTION OF ACCOMMODATION BARRACKS FOR 128 PERSONNEL AT ASF CAMP, SKARDU INTERNATIONAL AIRPORT


SUB HEAD- IV: E&M WORKS

S.No.	Description	Qty.	Rate		Unit	Amount
			In Figure	In Words		
1	Wiring for light, fan or call bell point with 1.5 mm ² single core, PVC insulated wire copper conductor wire in 20 mm (3/4")dia uPVC conduit recessed in the wall or column, roof etc. including 1mm ² single core PVC insulated wire as ECC as required.	200 Point			Per Point	
2	Wiring for two way light point with 1.5 mm ² single core, PVC insulated wire copper conductor wire in 20 mm (3/4")dia uPVC conduit recessed in the wall or column, roof etc. including 1mm ² single core PVC insulated wire as ECC as required.	18 Point			Per Point	
3	Extension/ Additional wiring for light, fan or call bell point controlled with same switch with 1.5mm ² PVC insulated wire in 20 mm (3/4")dia PVC conduit recessed in the wall or column, including 1mm ² PVC insulated wire as ECC as required.	266 Points			Per Point	
4	Wiring for submain with 2 x 2.5 mm² , PVC insulated wire 300/500 volts grade, single core, stranded copper conductor wire in 20 mm (3/4") dia PVC conduit recessed in the wall, column and roof etc including 1.5 mm ² insulated wire single core as ECC as required.	1293 RM			Per RM	
5	Wiring for submain with 2 x 4 mm² , PVC insulated wire 300/500 volts grade, single core, stranded copper conductor wire in 20 mm (3/4") dia PVC conduit recessed in the wall, column and roof etc including 1.5 mm ² insulated wire single core as ECC as required.	308 RM			Per RM	
6	Wiring for sub-main with 2 x 6 mm² , PVC insulated wire 300/500 volts grade, single core, stranded copper conductor wire in 25 mm (1")dia uPVC conduit recessed in the wall, column and roof etc including 2.5 mm ² Pvc insulated wire single core wire as ECC as required.	519 RM			Per RM	

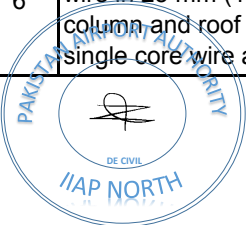

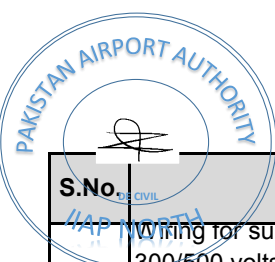

S.No.	Description	Qty.	Rate		Unit	Amount
			In Figure	In Words		
7	Wiring for sub-main with 2 x 10 mm² , PVC insulated wire 300/500 volts grade, single core, stranded copper conductor wire in 25 mm (1") dia uPVC conduit recessed in the wall, column and roof etc including 2.5 mm ² Pvc insulated wire single core wire as ECC as required.	88 RM			Per RM	
8	Providing & laying 4 core, 16 mm² PVC insulated & PVC sheathed, 600/1000 volts grade with stranded copper conductor, un armoured, L.T cable in existing all kind of conduit or cable duct as per Pak. P.W.D specification as required.	66 RM			Per RM	
9	Providing & laying 4 core, 95 mm² PVC insulated & PVC sheathed, 600/1000 volts grade with stranded copper conductor, armoured underground, L.T cable buried in the ground dully covered with sand and warning cable tiles as per Pak. P.W.D specification as required.	275 RM			Per RM	
10	Supply & drawing of 10 mm², single core, PVC insulated wire in all kinds of existing or given conduit/cable duct as required.	66 RM			Per RM	
11	Supply & drawing of 16 mm², single core, PVC insulated wire in all kinds of existing or given conduit/cable duct as required.	275 RM			Per RM	
12	Providing & fixing pilot lamp set fitted on existing board i/c connection as required.	7 set			Each	
13	Supply & fixing 30 mm dia uPVC conduit with all especial such as bends, sockets, Junction etc fitted on surface as required.	50 RM			Per RM	
14	Making Termination of 3 or 4 core, 16 mm² to 25 mm² armoured / un-armoured copper conductor, PVC x PVC L.T Cable including providing & fixing proper lugs, etc complete in all respect as required.	4 Job			Per Job	
15	Making Termination of 3 or 4 core, 70 mm² to 95 mm² armoured / un-armoured copper conductor, PVC x PVC L.T Cable including providing & fixing proper lugs, etc complete in all respect as required.	2 Job			Per Job	
16	Providing & fixing 6 to 32 Amps, S.P MCCB fixed on existing board, i/c inter-connection as required.	75 Nos.			Each	

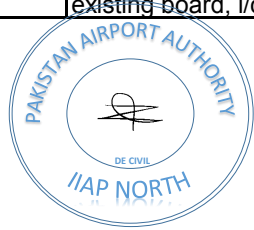

S.No.	Description	Qty.	Rate		Unit	Amount
			In Figure	In Words		
17	Providing & fixing 6 to 32 Amps, DP MCCB fixed on metal board recessed in the wall duly covered with fiber sheet, 1/c inter-connection as required.	20 Each			Each	
18	Providing & fixing 10 to 60 Amps , (High Breaking Capacity) T.P MCCB fixed on existing board , 1/c inter-connection as required.	9 Each			Each	
19	Providing & fixing 20 to 100 Amps , (Adjustable - High Breaking Capacity) 4 Pole circuit breaker fixed on existing board, i/c inter-connection as required.	4 Each			Each	
20	Providing & fixing 160 to 250 Amps , (Adjustable - High Breaking Capacity) 4 Pole circuit breaker fixed on existing board, i/c inter-connection as required.	2 Each			Each	
21	Providing & fixing cubical type metal sheet vermin protected Distribution board as per drawing with locking arrangement duly powder coated i/c all fastening devices and electrical wire /leads for internal connection complete as required. (Different sizes, outdoor type)	20 Sft			Per Sft	
22	Providing & fixing cubical type metal sheet vermin protected LT panel board as per drawing with locking arrangement duly powder coated i/c all fastening devices and electrical wire/ leads for internal connection complete as required.	4 Sft			Per Sft	
23	Providing & fixing 10 to 60 Amps, 4 pole, three phase bus bar strip fitted in given Distribution board complete with bus bar insulator, screws, bolts etc as required.	3 Each			Each	
24	Providing & fixing 160 to 200 Amps , 4 pole, three phase bus bar strip fitted in given Distribution board complete with bus bar insulator, screws, bolts etc as required.	2 Each			Each	
25	Providing & fixing 10 Amps Polycarbonate flame retardant S.P switch with fancy required gang plate fixed on die fabricated, powder coated metal board recessed in wall or column including connection as required.	207 Nos.			Each	
26	Providing & fixing 10 Amps Polycarbonate flame retardant Two way switch with fancy gang plate fixed on die fabricated, powder coated, metal board recessed in wall or column including connection as required.	15 Nos.			Each	



S.No.	Description	Qty.	Rate		Unit	Amount
			In Figure	In Words		
27	Providing & fixing 10 Amps Polycarbonate flame retardant 2-Pin switch socket unit (Universal) with fancy gang plate fixed on die fabricated, powder coated metal board recessed in wall or column including connection as required	35 Nos.			Each	
28	Providing & fixing 13 Amps Polycarbonate flame retardant 3-Pin switch socket unit with fancy gang plate fixed on die fabricated, powder coated metal board recessed in wall or column including connection as required.	110 Nos.			Each	
29	Providing & fixing 15 Amps Polycarbonate flame retardant 3-Pin switch socket unit with fancy gang plate fixed on die fabricated, powder coated metal board recessed in wall or column including connection as required.	24 Nos.			Each	
30	Providing & installing 140 Cm (56") sweep ceiling fan with blades, canopy, standard length of down rod including connection with 14.0076" flexible wire complete as required. (without regulator) Pak, Royal. GFC, Younas, Millat.	48 Nos.			Each	
31	Providing & fixing flush type, Piano Fan Dimmer for all sweep fans , fitted on - existing/given sheet or board including connection as required.	48 Nos.			Each	
32	Providing & installing 25 Cm (10") sweep, Plastic body Exhaust fan complete with blades, motor, etc fixed in existing hole including connection with 14/0076" flexible wire complete as required.	31 Nos.			Each	
33	Providing & fixing 6 Amps plastic ceiling rose on PVC Round block/Round Cover fitted on surface including connection as required	50 Nos.			Each	
34	Providing & fixing 4" X 4" size MS die casted, Powder coated recessed type fan clamp box with 1/2" dia MS bar fan clamp fixed in roof at casting time as required.	48 Nos.			Each	



S.No.	Description	Qty.	Rate		Unit	Amount
			In Figure	In Words		
35	Providing, installation, testing & commissioning of recessed / surface mounted LED 18-20 Watt ceiling light /downlight including driver having warm/natural white /cool white colour, 80-90 lm/watts efficiency 0.9 or above power factor, 20000-25000 hours life cycle, including connections complete in all respect as approved by the Engineer Incharge.	255 Nos.			Each	
36	Providing, Inr Commissioning of 04 feet, 36 watt LED Tube / Batten Lights including driver haqng warm / Neutral White / cool white colour.80-90 lm/watts efficiency, 0.9 or above power factor, 10000-15000 hours life cycle, including connection, complete in all respect as approved by the Engineer Incharge	92 Nos.			Each	
37	Providing, Inr Commissioning of 02 feet, 18-20 watt LED Tube / Batten Lights including driver haqng warm / Neutral White / cool white colour.80-90 lm/watts efficiency, 0.9 or above power factor, 10000-15000 hours life cycle, including connection, complete in all respect as approved by the Engineer Incharge.	18 Nos.			Each	
38	Providing, Installation, Testing & Commissioning of 5-7 watt Emergency Light (surface/recessed), including connection, complete in all respect as approved by the Engineer Incharge	37 Nos.			Each	
39	Providing, Installation, Testing & Commissioning of 2 watt Emergency Exit Light , including connection, complete in all respect as approved by the Engineer Incharge.	11 Nos.			Each	
40	Proving and fixing 6"x4" MS perforated cable tray , 16 SWG complete with cover of 18 SWG including painting and support system.	25 RM			Per RM	
41	Providing, Installation. Testing & Commissioning of Flood Lights, 180-201 watts , (IP66) including driver, having neutral white / cool white colour,110 -120 lm/watts efficiency; 0.9 or above power factor. 20000-25000 hours life cycle, including connection, complete in all respect as approved by the Engineer Incharge.	6 Nos.			Each	
42	Supply & fixing 20 mm (3/4") dia uPVC conduit with all especial such as bends, sockets, Junction etc fitted on surface as required.	50 RM			Per RM	

S.No.	Description	Qty.	Rate		Unit	Amount
			In Figure	In Words		
43	Supply & fixing 25mm (1") dia uPVC conduit with all especial such as bends, sockets, Junction etc fitted on surface as required.	50 RM			Per RM	
44	Providing & fixing of 16x60 mm uPVC duct fitted on surface as required	50 RM			Per RM	
45	Providing & fixing of 25x60 mm uPVC duct fitted on surface as required.	50 RM			Per RM	
46	Providing & fixing Three phase 15 to 90 Amps, 400/440 volts energy meter fitted on existing board l/c connection as required. (Syed Brother, PEL }	1 Nos.			Each	
47	Providing and fixing Earthing set with 2'x2'x1/4" copper plate buried in the ground at a depth of 12 feet or less if water comes out from the ground level (withsalt and charcoal.or Earthing chemical Powder) etc making the pit 12 feet deep by excavation of all type of soil (except soft or hard rock) i/c fixing of 8 SWG copper wire in 1/2 " G.I conduit completein all respect as required.	6 Job			Job	
48	Providing and fixing 1" diameter 3ft long lighting-copper rod with five spikes and balls on its head as required.	4 Job			Job	
49	Providing and fixing 1-1/2" x 1/3" thick copper strip with suitable saddle at 12" intervals completeas required	110 RM			Job	
50	Providing & erecting LT Galvanized structure pole (9348±25mm) 30 feet long i/c PCC 1:2:4 as per WAPDA.	1 Each			Each	
51	Providing, fixing and commissioning Pad mounted, step down 11000/ 400 volts, 100 KVA three phase, 50Hz, Transformer as per electricity code complete in all respect as reqd.	1 Each			Each	
52	Providing and laying HT 11 KV, 3 core, 35 mm² stranded copper conductor, XLPE insulated. cu tape screened PVC bedded and PVC sheathed armoured cable, laid in existing all kind of pipes, cable duct, channels etc as per Pak.P.W.D specification as required. (without Termination)	15 P/Meter			P/Meter	
53	Providing and fixing indoor/outdoor, 3 core, 16 mm² to 35 mm², 11KV, XLPE. heat shrink termination ends Kit complete in all respect as required.	2 Job			Job	



S.No.	Description	Qty.	Rate		Unit	Amount
			In Figure	In Words		
54	Providing & fixing 11 KV drop out cut out 100 amps on a pole complete in all respect as per direction of Engineer incharge as required.	3 Each			Each	
55	Providing and fixing HT, 11 KV indoor/outdoor type fuse D link /cut off fuse assembly set of three pieces complete with fuse fitted on angle iron base frame as required.(with out termination)	3 Each			Each	
56	Providing & fixing LT Service Box , as per Wapda specifications complete in all respect as approved by the engineer Incharge.	1 Each			Each	
57	Providing, Installing, Testing & Commissioning of Dual Supply (Gas & Electric) Geysers, 55 Gallons capacity, with fully automatic thermostat, complete in all respect, as approved by the Engineer Incharge	8 Jobs			per job	
Total (Rs.)						

Contractor's Sign

DIVISIONAL ENGINEER ES (Civil)
Civil Division (M&D) North
PAA, IIAP Islamabad



CONSTRUCTION EXPERIENCE

Form EXP - 4.1 General Construction Experience

Bidder's Name: _____

Date: _____

JV Member's Name _____

Bid Reference No. (if any) and title: _____

Page _____ of _____ pages

Starting Year	Ending Year	Contract Identification	Role of Bidder
		Contract name: _____ Brief Description of the Works performed by the Bidder: _____ Amount of contract: _____ Name of EMPLOYER: _____ Address: _____	
		Contract name: _____ Brief Description of the Works performed by the Bidder: _____ Amount of contract: _____ Name of EMPLOYER: _____ Address: _____	
		Contract name: _____ Brief Description of the Works performed by the Bidder: _____ Amount of contract: _____ Name of EMPLOYER: _____ Address: _____	

Form EXP - 4.2(a)
Specific Construction and Contract Management Experience

Bidder's Name: _____

Date: _____

JV Member's Name _____

Bid Reference No. (if any) and title: _____

Page _____ of _____ pages

Similar Contract No.	Information			
Contract Identification				
Award date				
Completion date				
Role in Contract	Prime Contractor ☐	Member in JV ☐	Management Contractor ☐	Sub-contractor ☐
Total Contract Amount	PKR equivalent			
If member in a JV or sub-contractor, specify participation in total Contract amount				
EMPLOYER's Name:				
Address:				
Telephone/fax number				
E-mail:				

Form EXP - 4.2(a) (cont.)
Specific Construction and Contract Management Experience (cont.)

Similar Contract No.	Information
Description of the similarity in accordance with Sub-Factor 4.2(a) of Section III:	
1. Amount	
2. Physical size of required works items	
3. Complexity	
4. Methods/Technology	
5. Construction rate for key activities	
6. Other Characteristics	

Form EXP - 4.2(b)
Construction Experience in Key Activities

Bidder's Name: _____

Date: _____

Bidder's JV Member Name: _____

Sub-contractor's Name (if any): _____

Bid Reference No. (if any) and title: _____

Page _____ of _____ pages

All Sub-contractors for key activities must complete the information and Qualification Criteria and Requirements, Sub-Factor 4.2.

1. Key Activity No One: _____

Information				
Contract Identification				
Award date				
Completion date				
Role in Contract	Prime Contractor ☐	Member in JV ☐	Management Contractor ☐	Sub-contractor ☐
Total Contract Amount	PKR equivalent			
Quantity (Volume, number or rate of production, as applicable) performed under the contract per year or part of the year	Total quantity in the contract (i)	Percentage participation (ii)	Actual Quantity Performed (i) x (ii)	
Year 1				
Year 2				
Year 3				
Year 4				
EMPLOYER's Name:				
Address:				
Telephone/fax number				

	Information
E-mail:	

2. Activity No. Two

3.

	Information
Description of the key activities in accordance with Section III:	

Form EXP - 4.2 (c)
Specific Experience in Managing ES aspects

[The following table shall be filled in for contracts performed by the Bidder, and each member of a Joint Venture]

Bidder's Name: *[insert full name]*

Date: *[insert day, month, year]*

Joint Venture Member Name: *[insert full name]*

Bid Reference No. (if any) and title: *[insert ICB/NCB number and title]*

Page *[insert page number]* of *[insert total number]* pages

1. Key Requirement no 1 in accordance with 4.2 (c): _____

Contract Identification				
Award date				
Completion date				
Role in Contract	Prime Contractor ☐	Member in JV ☐	Management Contractor ☐	Subcontractor ☐
Total Contract Amount			PKR	
Details of relevant experience				

2. Key Requirement no 2 in accordance with 4.2 (c): _____
3. Key Requirement no 3 in accordance with 4.2 (c): _____
4. [PA define key requirements]

Contractor's Representative and Key Personnel Schedule

Bidders should provide the names and details of the suitably qualified Contractor's Representative and Key Personnel to perform the Contract. The data on their experience should be supplied using the Form PER-2 below for each candidate.

Contractor's Representative and Key Personnel

1.	Title of position:	
	Name of candidate:	
	Duration of appointment:	<i>[insert the whole period (start and end dates) for which this position will be engaged]</i>
	Time commitment: for this position:	<i>[insert the number of days/week/months/ that has been scheduled for this position]</i>
	Expected time schedule for this position:	<i>[insert the expected time schedule for this position (e.g. attach high level Gantt chart)]</i>
2.	Title of position:	
	Name of candidate:	
	Duration of appointment:	<i>[insert the whole period (start and end dates) for which this position will be engaged]</i>
	Time commitment: for this position:	<i>[insert the number of days/week/months/ that has been scheduled for this position]</i>
	Expected time schedule for this position:	<i>[insert the expected time schedule for this position (e.g. attach high level Gantt chart)]</i>
3.	Title of position:	
	Name of candidate:	
	Duration of appointment:	<i>[insert the whole period (start and end dates) for which this position will be engaged]</i>
	Time commitment: for this position:	<i>[insert the number of days/week/months/ that has been scheduled for this position]</i>
	Expected time schedule for this position:	<i>[insert the expected time schedule for this position (e.g. attach high level Gantt chart)]</i>
4.	Title of position:	
	Name of candidate:	
	Duration of appointment:	<i>[insert the whole period (start and end dates) for which this position will be engaged]</i>

	Time commitment: for this position:	<i>[insert the number of days/week/months/ that has been scheduled for this position]</i>
	Expected time schedule for this position:	<i>[insert the expected time schedule for this position (e.g. attach high level Gantt chart)]</i>
5.	Title of position:	
	Name of candidate	
	Duration of appointment:	<i>[insert the whole period (start and end dates) for which this position will be engaged]</i>
	Time commitment: for this position:	<i>[insert the number of days/week/months/ that has been scheduled for this position]</i>
	Expected time schedule for this position:	<i>[insert the expected time schedule for this position (e.g. attach high level Gantt chart)]</i>
6.	Title of position: <i>[insert title]</i>	
	Name of candidate	
	Duration of appointment:	<i>[insert the whole period (start and end dates) for which this position will be engaged]</i>
	Time commitment: for this position:	<i>[insert the number of days/week/months/ that has been scheduled for this position]</i>
	Expected time schedule for this position:	<i>[insert the expected time schedule for this position (e.g. attach high level Gantt chart)]</i>

**Form PER-2:
Resume and Declaration
Contractor's Representative and Key Personnel**

Name of Bidder

Position [#1]: <i>[title of position from Form PER-1]</i>		
Personnel information	Name:	Date of birth:
	Address:	E-mail:
	Professional qualifications:	
	Academic qualifications:	
	Language proficiency: <i>[language and levels of speaking, reading and writing skills]</i>	
details		
	Address of Employer:	
	Telephone:	Contact (manager / personnel officer):
	Fax:	
	Job title:	Years with present Employer:

Summarize professional experience in reverse chronological order. Indicate particular technical and managerial experience relevant to the project.

Project	Role	Duration of involvement	Relevant experience
<i>[main project details]</i>	<i>[role and responsibilities on the project]</i>	<i>[time in role]</i>	<i>[describe the experience relevant to this position]</i>

Declaration

I, the undersigned [insert either “Contractor’s Representative” or “Key Personnel” as applicable] , certify that to the best of my knowledge and belief, the information contained in this Form PER-2 correctly describes myself, my qualifications and my experience.

I confirm that I am available as certified in the following table and throughout the expected time schedule for this position as provided in the Bid:

Commitment	Details
Commitment to duration of contract:	[insert period (start and end dates) for which this Contractor’s Representative or Key Personnel is available to work on this contract]
Time commitment:	[insert period (start and end dates) for which this Contractor’s Representative or Key Personnel is available to work on this contract]

I understand that any misrepresentation or omission in this Form may:

- (a) be taken into consideration during Bid evaluation;
- (b) result in my disqualification from participating in the Bid;
- (c) result in my dismissal from the contract.

Name of Contractor’s Representative or Key Personnel: [insert name]

Signature: _____

Date: (day month year): _____

Countersignature of authorized representative of the Bidder:

Signature: _____

Date: (day/month/year): _____

Financial Resources

Specify proposed sources of financing, such as liquid assets, unencumbered real assets, lines of credit, and other financial means, net of current commitments, available to meet the total construction cash flow demands of the subject contract or contracts as specified in Eligibility and Qualification Criteria.

No.	Source of financing	Amount (Eq. PKR)
1		
2		
3		

Past Experience / Contracts

Contracts over <i>[insert amount]</i> during the last three years:				
Procuring Agency	Value	Year	Goods/Services Supplied	Country of Destination



Historical Contract Non-Performance, and Pending Litigation and Litigation History

[The following table shall be filled in for the Applicant and for each member of a Joint Venture]

Applicant's Name: *[insert full name]*

Date: *[insert day, month, year]*

Joint Venture Member Name: *[insert full name]*

IFP No. and title: *[insert IFP number and title]*

Page *[insert page number]* of *[insert total number]* pages

☐ Not debarred due to deviation from commitment of Bid Securing Declaration- ☐ Not debarred due to non-performance			
Year	Non-performed portion of contract	Contract Identification	Total Contract Amount (current value, currency, exchange rate and PKR equivalent)
<i>[insert year]</i>	<i>[insert amount and percentage]</i>	Contract Identification: <i>[indicate complete contract name/ number, and any other identification]</i> Name of Procuring Agency: <i>[insert full name]</i> Address of Procuring Agency: <i>[insert street/city/country]</i> Reason(s) for nonperformance: <i>[indicate main reason(s)]</i>	<i>[insert amount]</i>
Pending Litigation, in accordance with Section III, Qualification Criteria and Requirements			
☐ Pending litigation in accordance with Section III, Qualification Criteria and Requirements, Sub-Factor 2.3 as indicated below.			
Year of dispute	Amount in dispute (currency)	Contract Identification	Total Contract Amount (currency), US\$ PKR Equivalent (exchange rate)

<i>[insert year]</i>	<i>[insert amount]</i>	Contract Identification: [indicate complete contract name, number, and any other identification] Name of Procuring Agency: <i>[insert full name]</i> Address of Procuring Agency: <i>[insert street/city/country]</i> Matter in dispute: <i>[indicate main issues in dispute]</i> Party who initiated the dispute: <i>[indicate "Procuring Agency" or "Supplier"]</i> Status of dispute: <i>[Indicate if it is being treated by the Adjudicator, under Arbitration or being dealt with by the Judiciary]</i>	<i>[insert amount]</i>
☐ No consistent history of court/arbitral award decisions in accordance with Section III, Qualification Criteria and Requirements, Sub-Factor 2.4. ☐ Consistent history of court/arbitral award decisions in accordance with Section III, Qualification Criteria and Requirements, Sub-Factor 2.4 as indicated below.			
Year of award	Outcome as percentage of Net Worth	Contract Identification	Total Contract Amount (currency), PKR Equivalent (exchange rate)
<i>[insert year]</i>	<i>[insert percentage]</i>	Contract Identification: [indicate complete contract name, number, and any other identification] Name of Procuring Agency: <i>[insert full name]</i> Address of Procuring Agency: <i>[insert street/city/country]</i> Matter in dispute: <i>[indicate main issues in dispute]</i> Party who initiated the dispute: <i>[indicate "Procuring Agency" or "Supplier"]</i> Court/ arbitral award decision: <i>[Indicate if the award decision was against the Applicant or any member of a joint venture.]y]</i>	<i>[insert amount]</i>

Current Contract Commitments / Works in Progress

Bidders and each member to a JV should provide information on their current commitments on all contracts that have been awarded, or for which a letter of intent or acceptance has been received, or for contracts approaching completion, but for which an unqualified, full completion certificate has yet to be issued.

Current Contract Commitments					
No.	Name of Contract	Employer's Contact Address, Tel, Fax	Value of Outstanding Work [Current Eq. PKR]	Estimated Completion Date	Average Monthly Invoicing Over Last Six Months [Eq. PKR/month]
1					
2					
3					
4					
5					

Financial Situation and Performance

[The following table shall be filled in for the Applicant and for each member of a Joint Venture]

Applicant's Name: [insert full name]

Date: [insert day, month, year]

Joint Venture Member Name: [insert full name]

IFP No. and title: [insert IFP number and title]

Page [insert page number] of [insert total number] pages

1. Financial data

Type of Financial information in (currency)	Historic information for previous [insert number] years, [insert in words] (amount in currency, currency, exchange rate*, PKR equivalent)				
	Year 1	Year 2	Year 3		
Statement of Financial Position (Information from Balance Sheet)					
Total Assets (TA)					
Total Liabilities (TL)					
Total Equity/Net Worth (NW)					
Current Assets (CA)					
Current Liabilities (CL)					
Working Capital (WC)					
Information from Income Statement					
Total Revenue (TR)					
Profits Before Taxes (PBT)					
Cash Flow Information					
Cash Flow from Operating Activities					

* Refer ITA 14 for the exchange rate

3. Financial documents

The Applicant and in case of JV, members of JV shall provide copies of financial statements for [number] years pursuant Section III, Qualifications Criteria and Requirements. The financial statements shall:

- (a) reflect the financial situation of the Applicant or in case of JV member, and not an affiliated entity (such as parent company or group member).
 - (b) be independently audited or certified in accordance with local legislation.
 - (c) be complete, including all notes to the financial statements.
 - (d) correspond to accounting periods already completed and audited.
- ☐ Attached are copies of financial statements¹ for the [number] years required above; and complying with the requirements.

¹ If the most recent set of financial statements is for a period earlier than 12 months from the date of Application, the reason for this should be justified.

Average Annual Turnover (Annual Sales Value)

[The following table shall be filled in for the Applicant and for each member of a Joint Venture]

Applicant's Name: *[insert full name]*

Date: *[insert day, month, year]*

Joint Venture Member Name: *[insert full name]*

IFP No. and title: *[insert IFP number and title]*

Page *[insert page number]* of *[insert total number]* pages

Annual Turnover Data			
Year	Amount Currency	Exchange rate* (If applicable)	PKR equivalent
<i>[indicate calendar year]</i>	<i>[insert amount and indicate currency]</i>		
		Average Annual Turnover **	

* Refer ITA for date and source of exchange rate.

** Total PKR equivalent for all years divided by the total number of years. See Section III, Qualification Criteria and Requirements, ITA.