


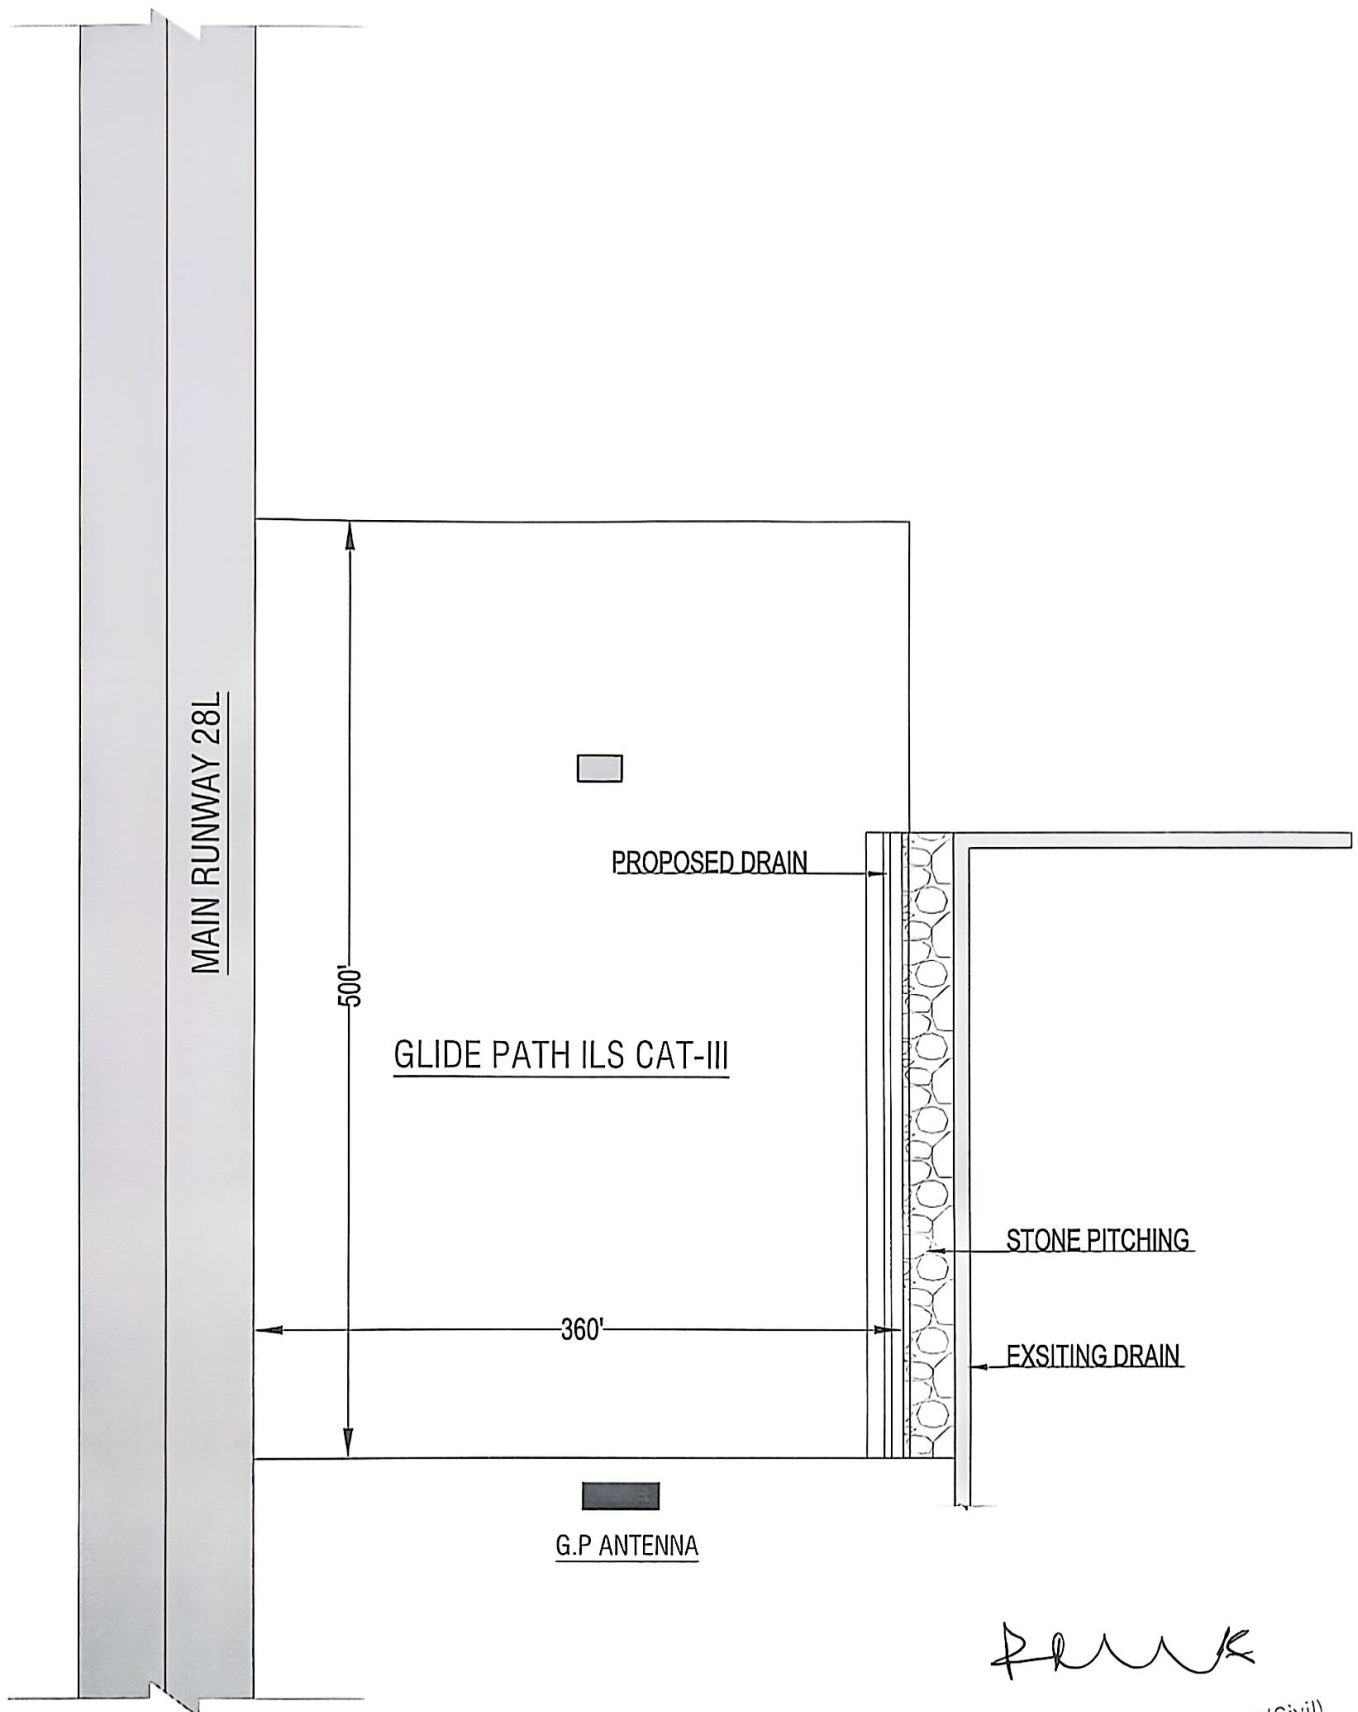

**EXISTING PLAN**


*[Signature]*  
 DIVISIONAL ENGINEER ES (Civil)  
 Civil Division (M&D) Airside IIAP



Project:

Name of Work:- Emergent Levelling, Grating  
 and Compaction of GP-28L ILS CAT-III  
 Critical Area at IIAP ISLAMABAD

| Drawn | Designed By. | Velled By. | Authorised By. | Rev. |
|-------|--------------|------------|----------------|------|
| Date  | Date         | Date       |                |      |

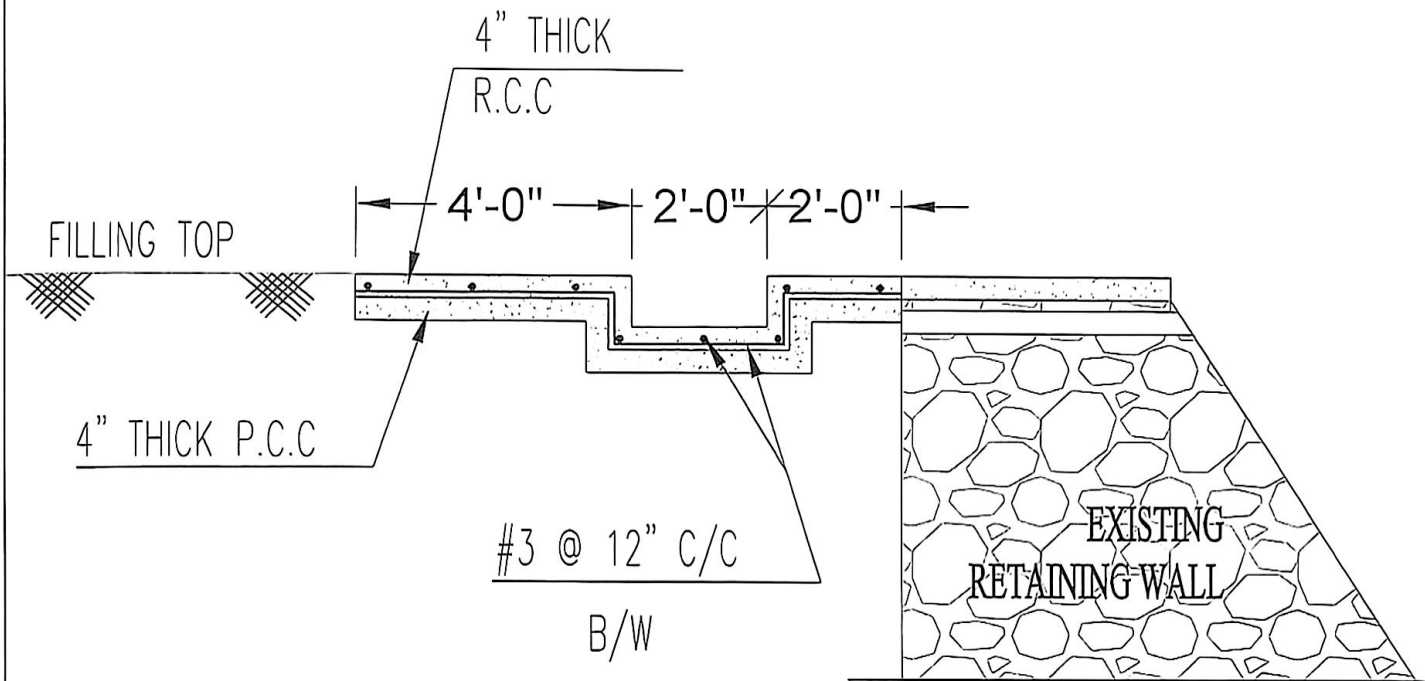

## SECTION OF DRAIN

*Prink*

DIVISIONAL ENGINEER (Civil)  
Civil Division (M&D) Airside IAP  
Islamabad



PAKISTAN AIRPORT AUTHORITY  
WORKS CIRCLE NORTH  
IIAP ISLAMABAD

Project:

Name of Work:- Emergent Levelling, Grating  
and Compaction of GP-28L ILS CAT-III  
Critical Area at IIAP ISLAMABAD

Drawn

Designed By

Valled By

Authorized By

Rev.

Date

Date

Date

Date

Date