

Existing Boundary wall


Proposed
Chainlink Fence


Proposed
Patrolling Track

Proposed Ditch


PROPOSED X-SECTION

STRUCTURAL SECURITY WEAKNESS
RELATED WORKS AT TIAP

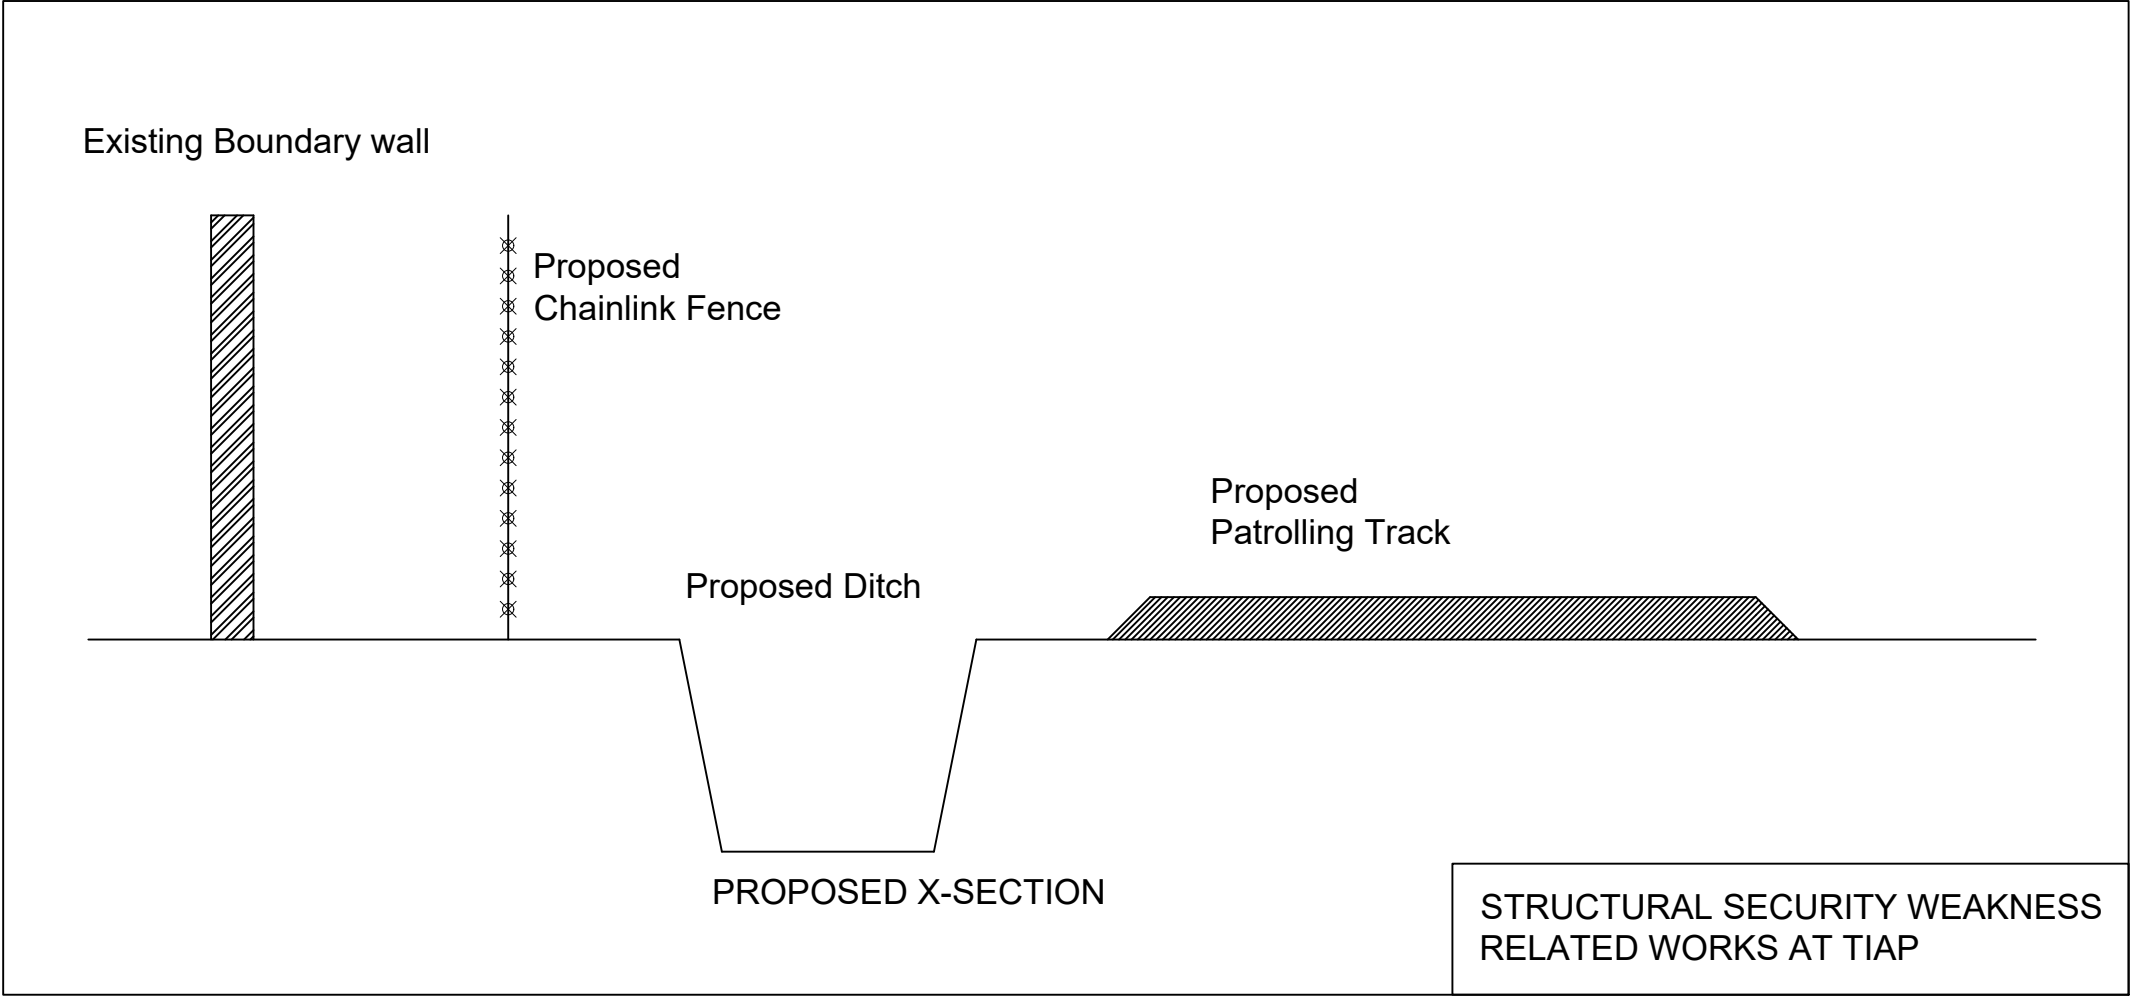


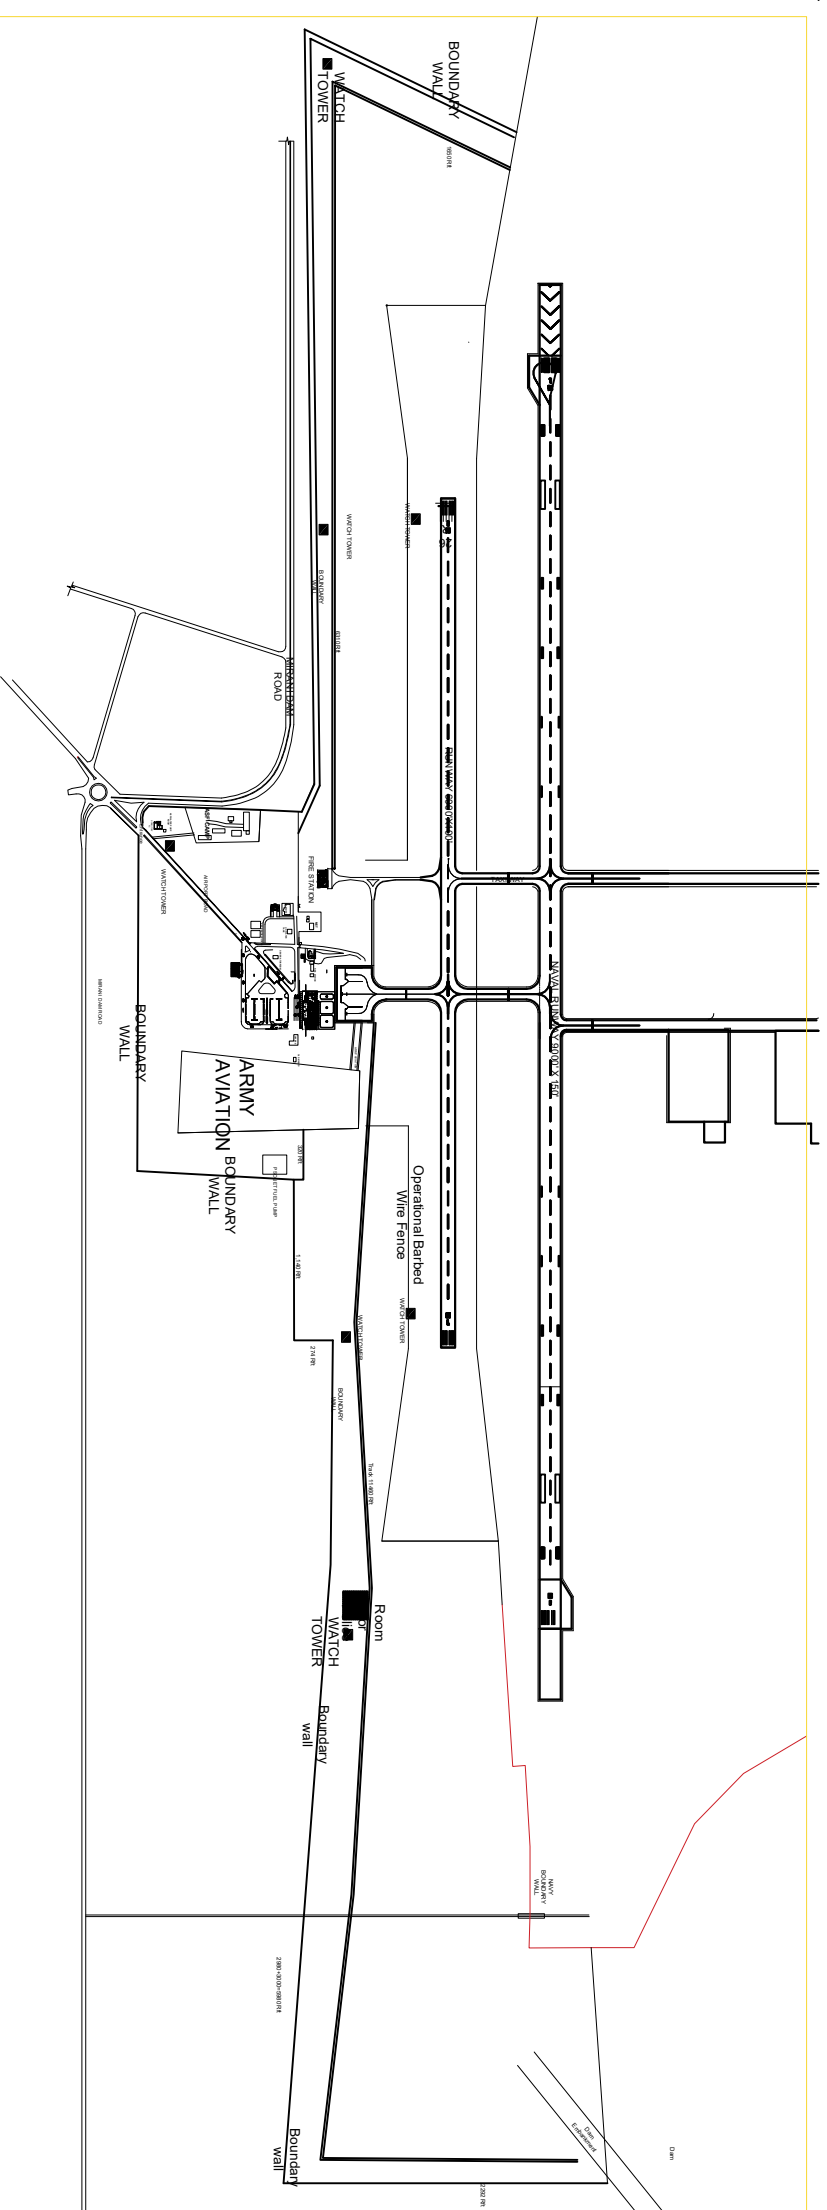


Turbat Airport


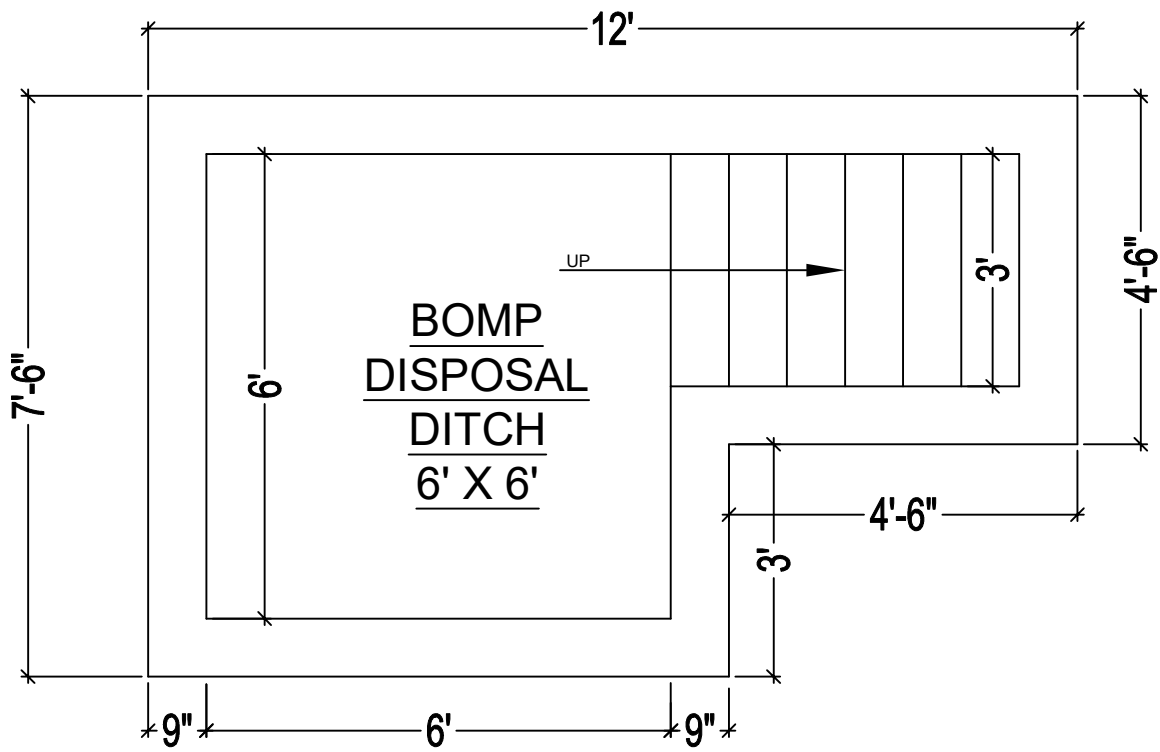


DITCH PLAN

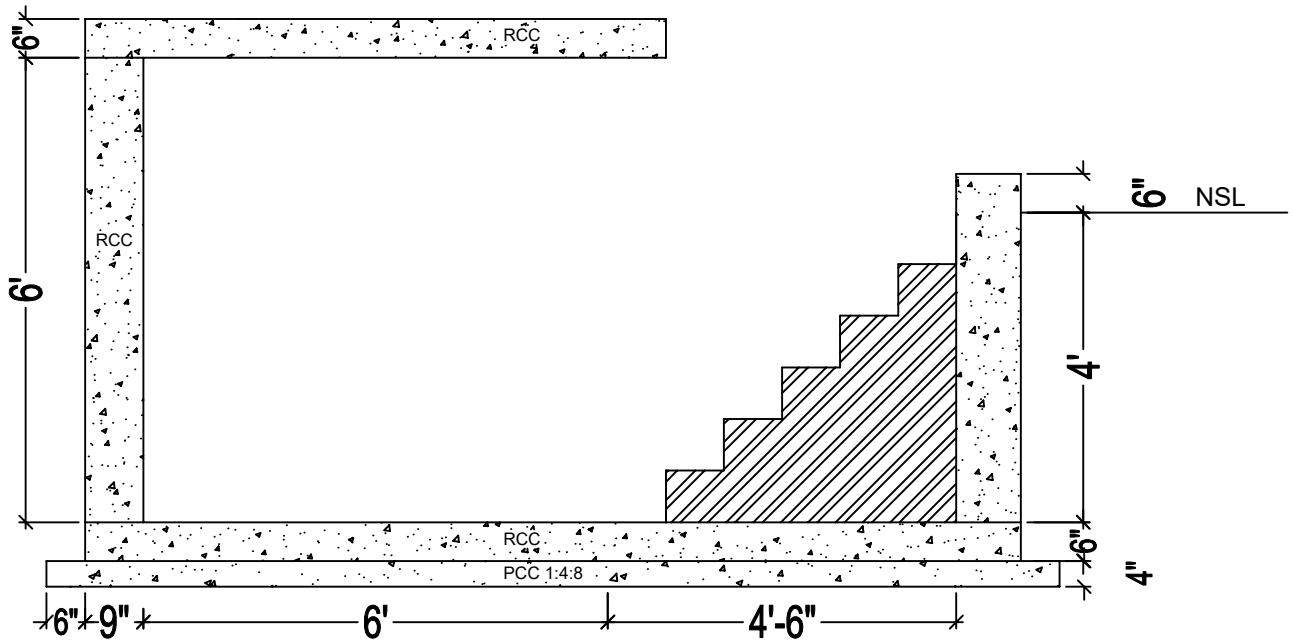


SECTION

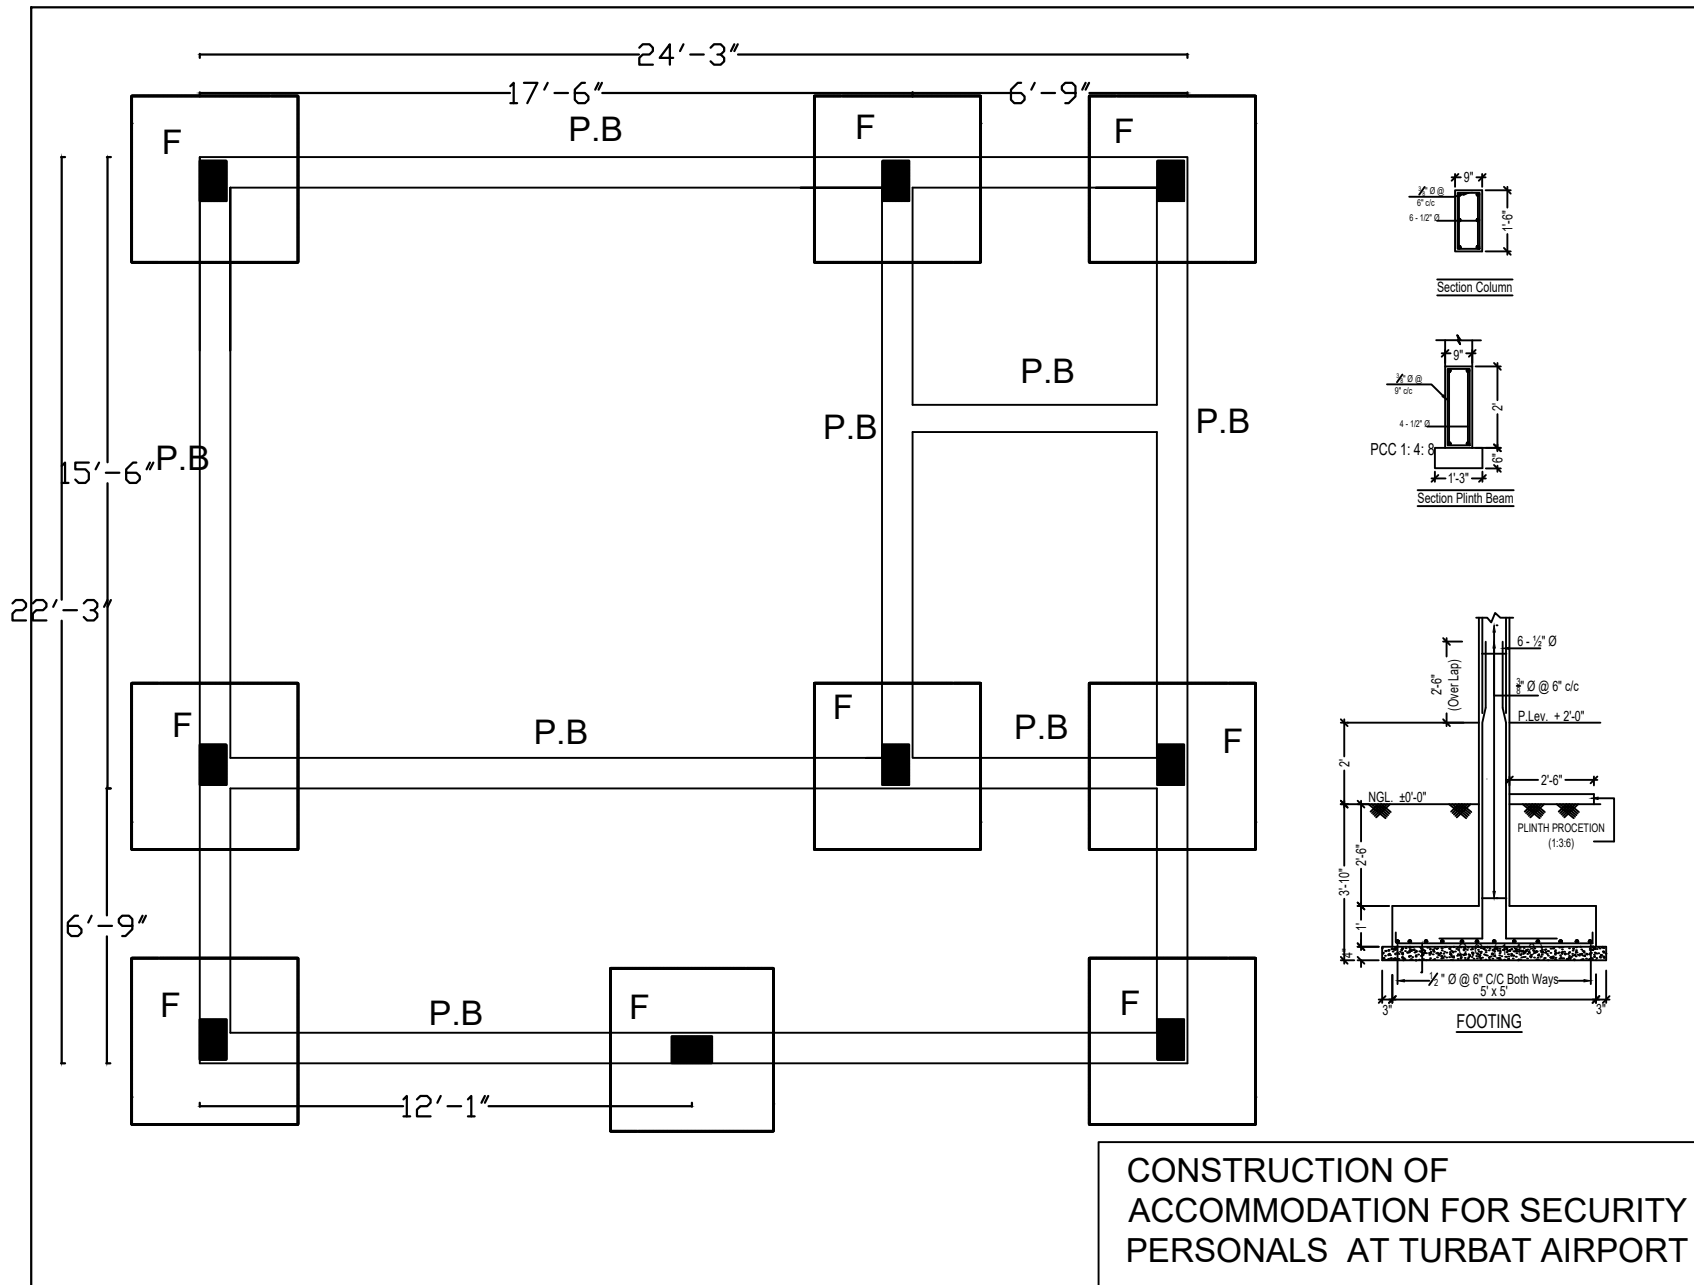

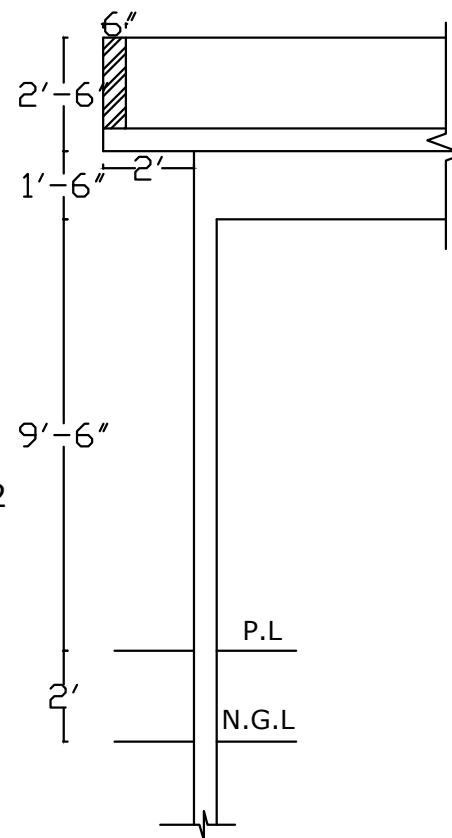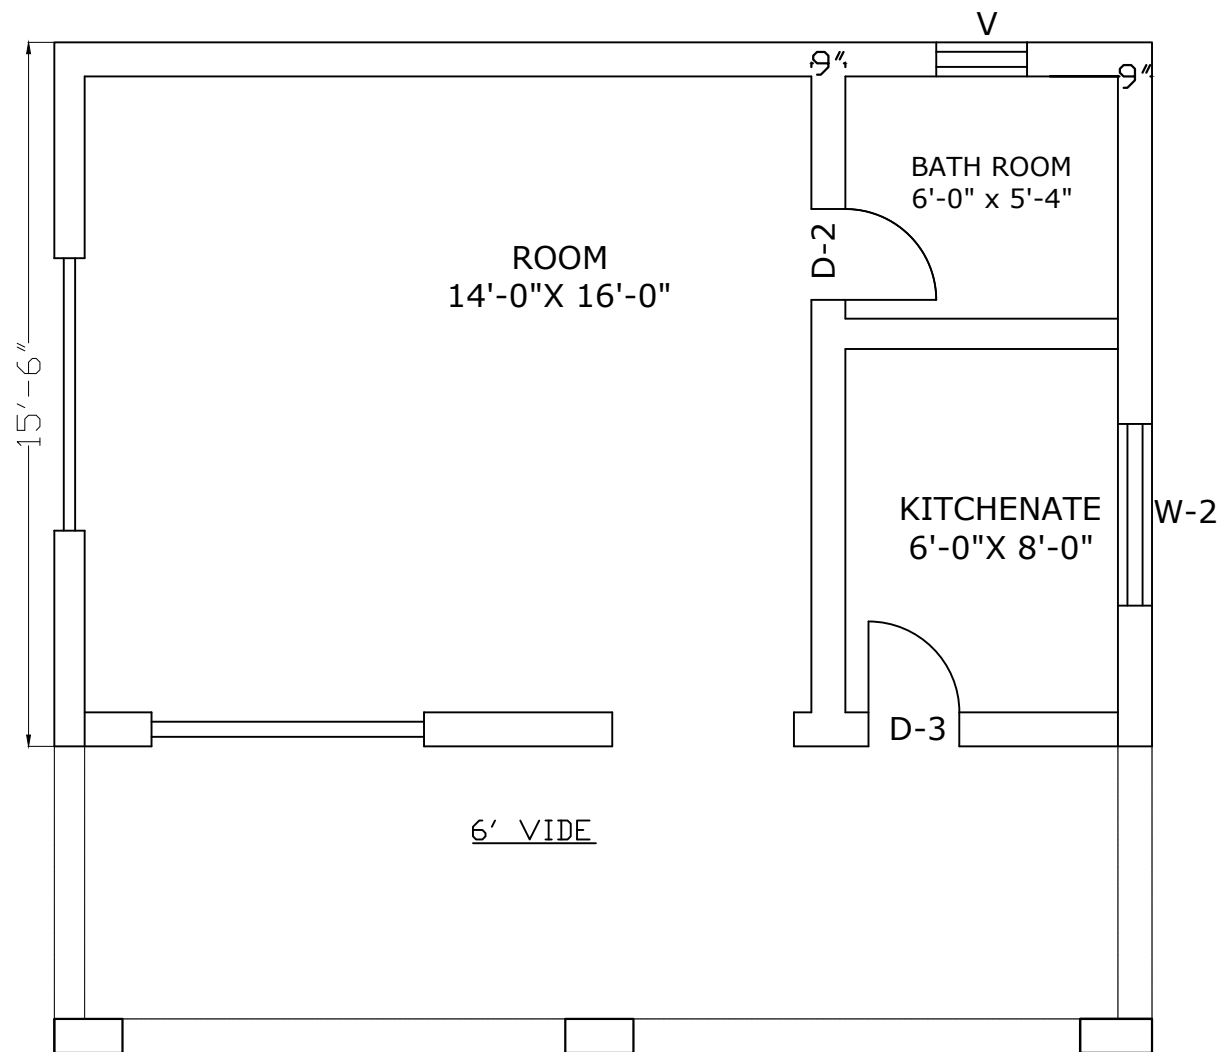


PLAN

CONSTRUCTION OF
ACCOMMODATION FOR SECURITY
PERSONALS AT TURBAT AIRPORT

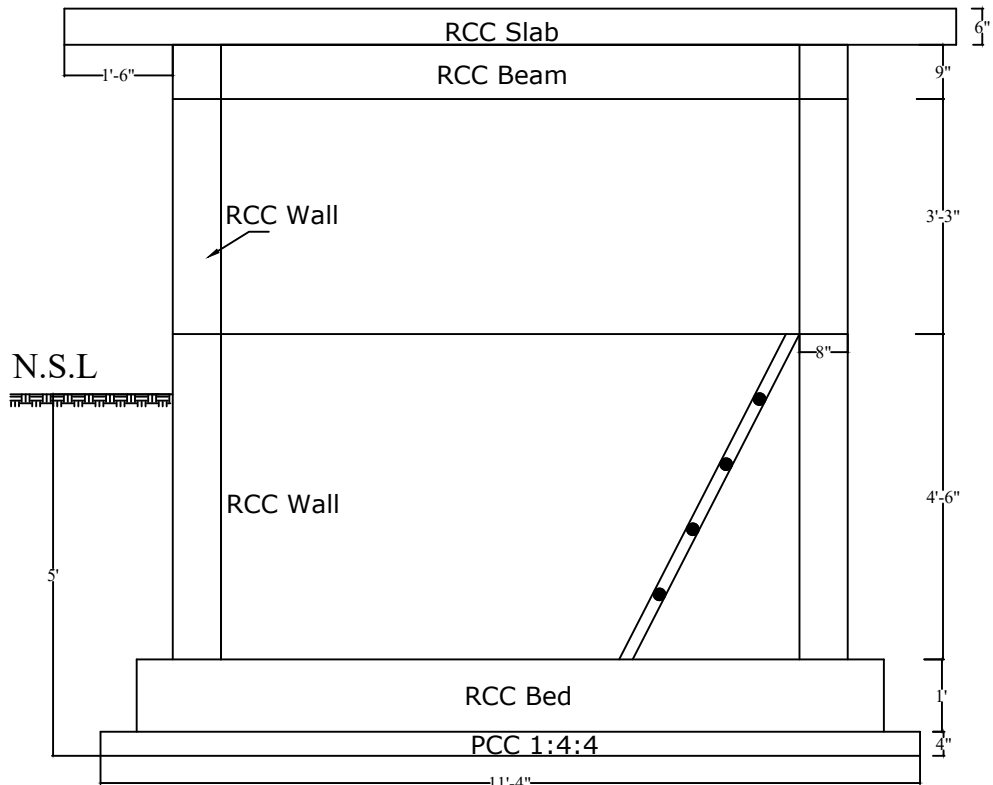

Section

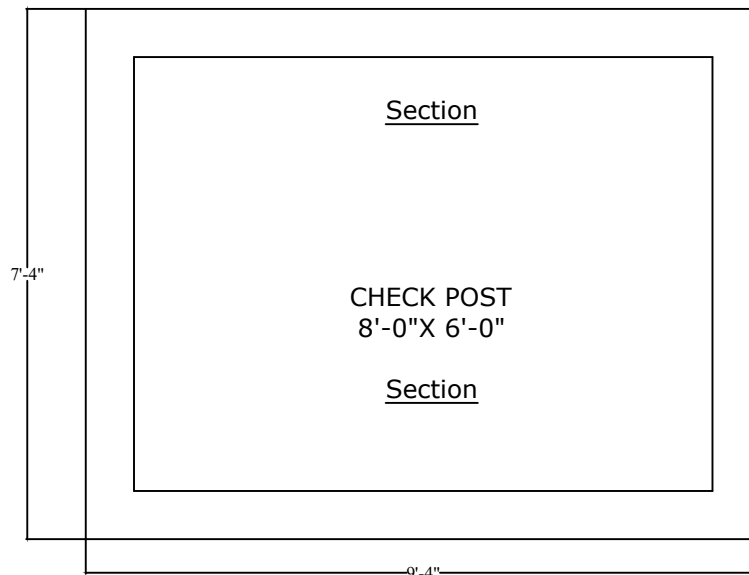


Section

Section

PLAN

Construction
Sentry Post

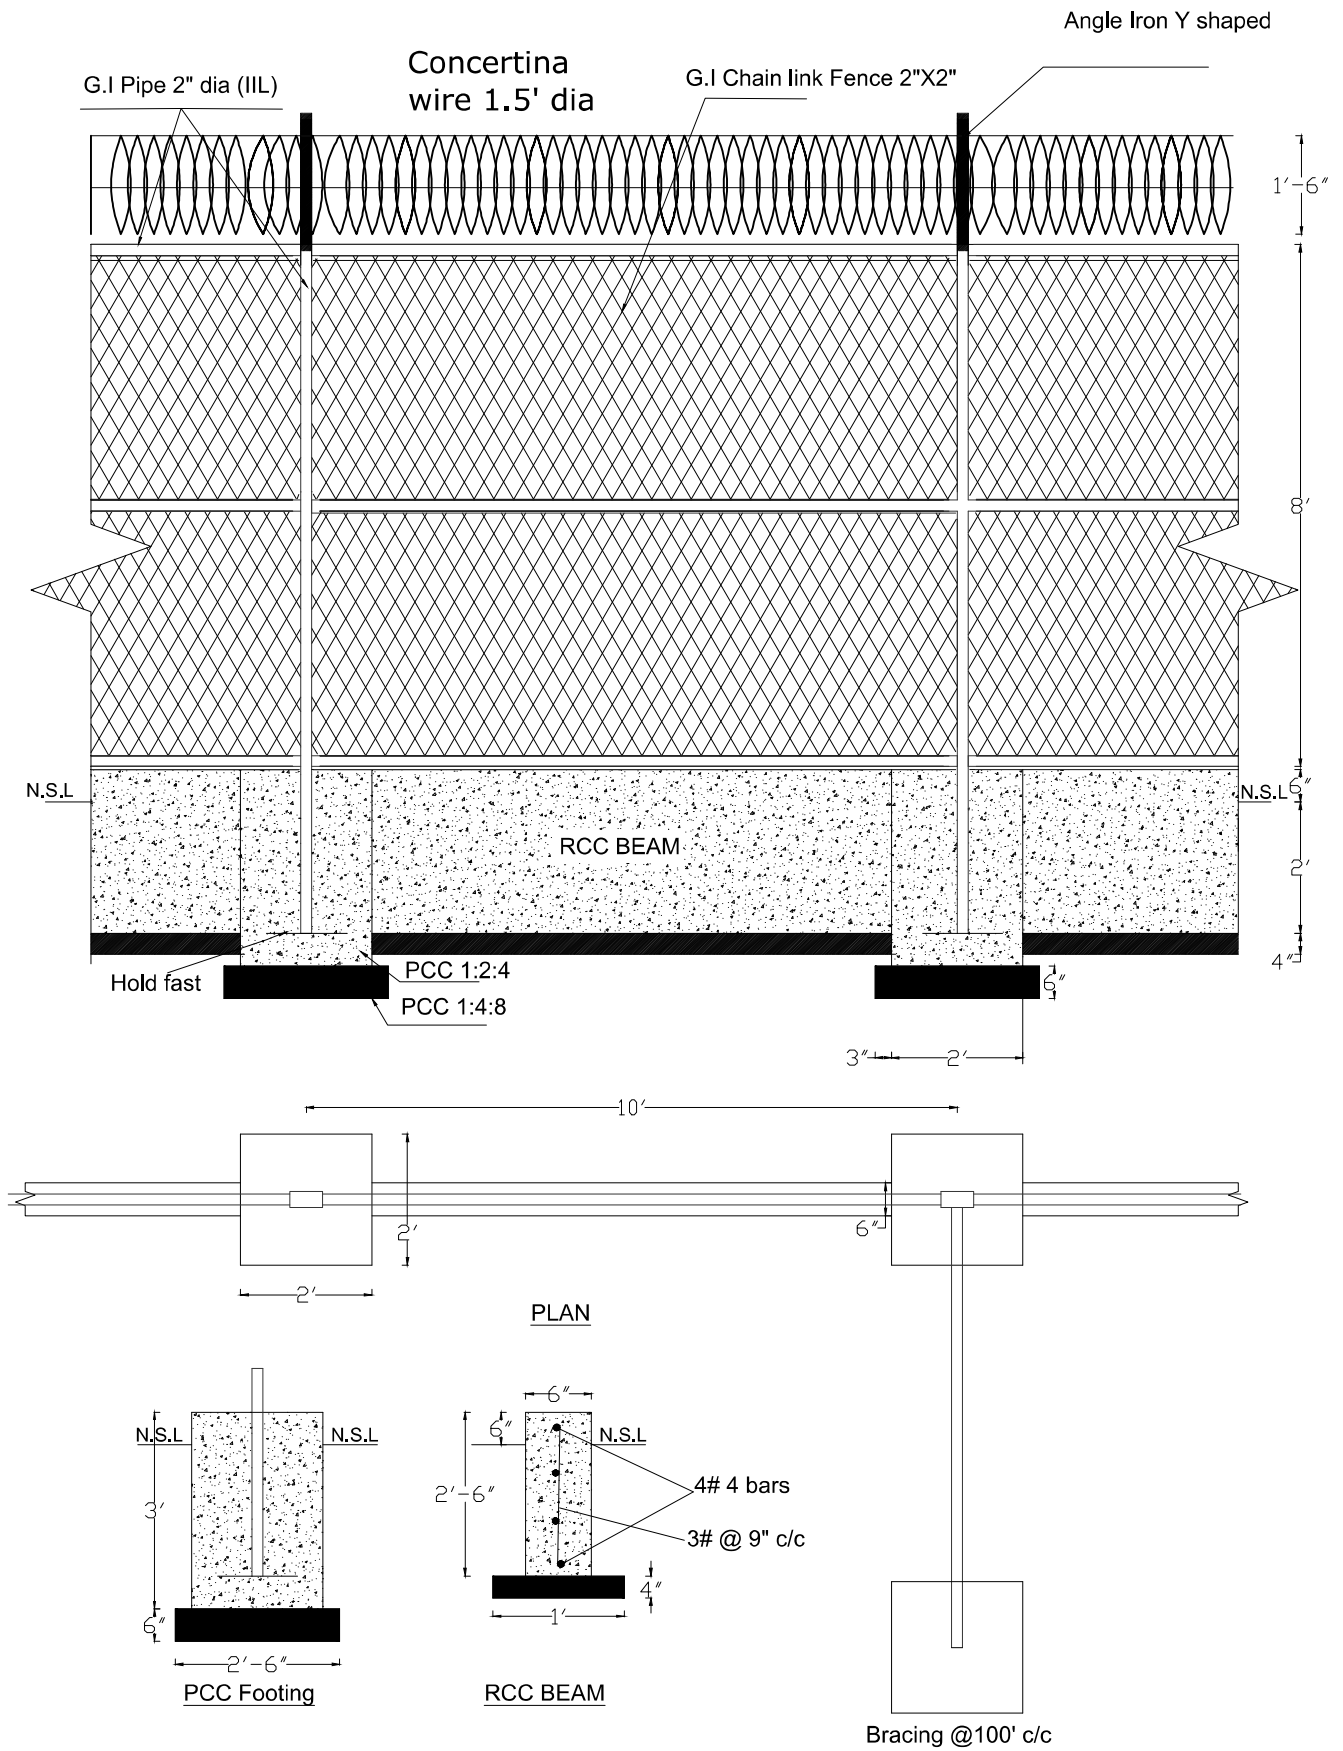

 PAKISTAN AIRPORTS AUTHORITY WORKS CIRCLE NORTH IAP ISLAMABAD	PROJECT Augmentation of Security Infrastructure at Panjgur Airport	DRAWN BY Shakeel	DESIGNED BY Shehzad
	TITLE CHAIN LINK FENCE AT PANJGUR AIRPORT	DATE 02-10-2025	SCALE N.T.S
	DRAWING NO.	SHEET NO.	NO.
	TOTAL SHEETS	TOTAL NO.	NO.