



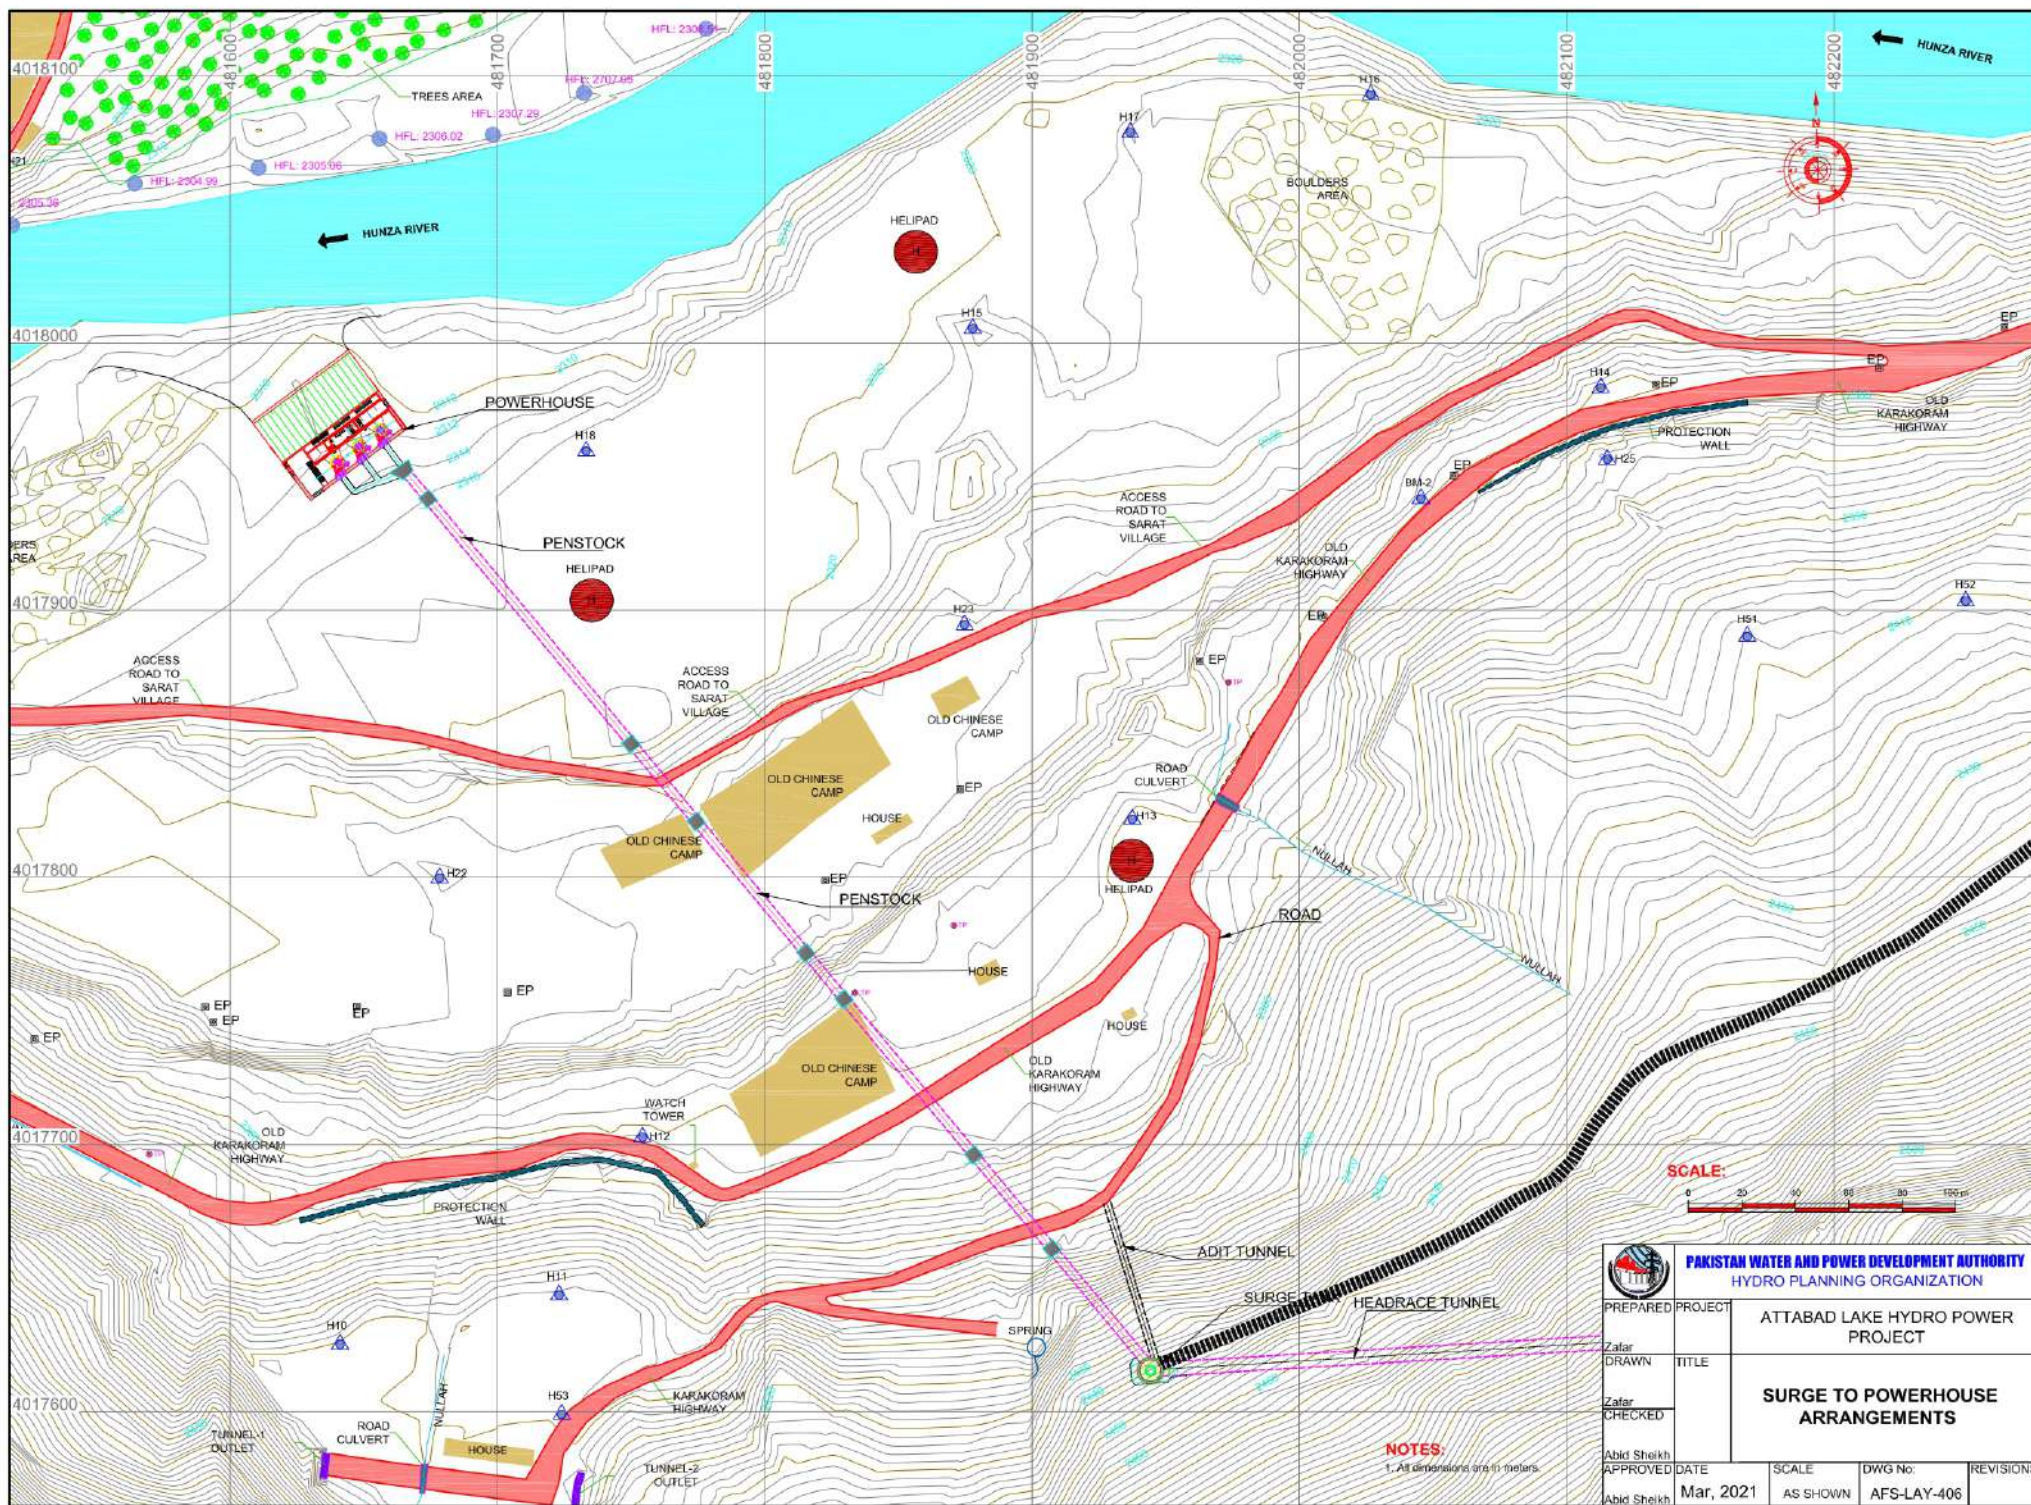


 PAKISTAN WATER AND POWER DEVELOPMENT AUTHORITY HYDRO PLANNING ORGANIZATION		ATTABAD LAKE HYDRO POWER PROJECT	
PREPARED BY	Zafar	TITLE	
DRAWN BY	Zafar		
CHECKED BY			
APPROVED BY	Abid Sheikh	DATE	Mar, 2021
		SCALE	AS SHOWN
		DWG No:	AFS-LAY-406
		REVISIONS	

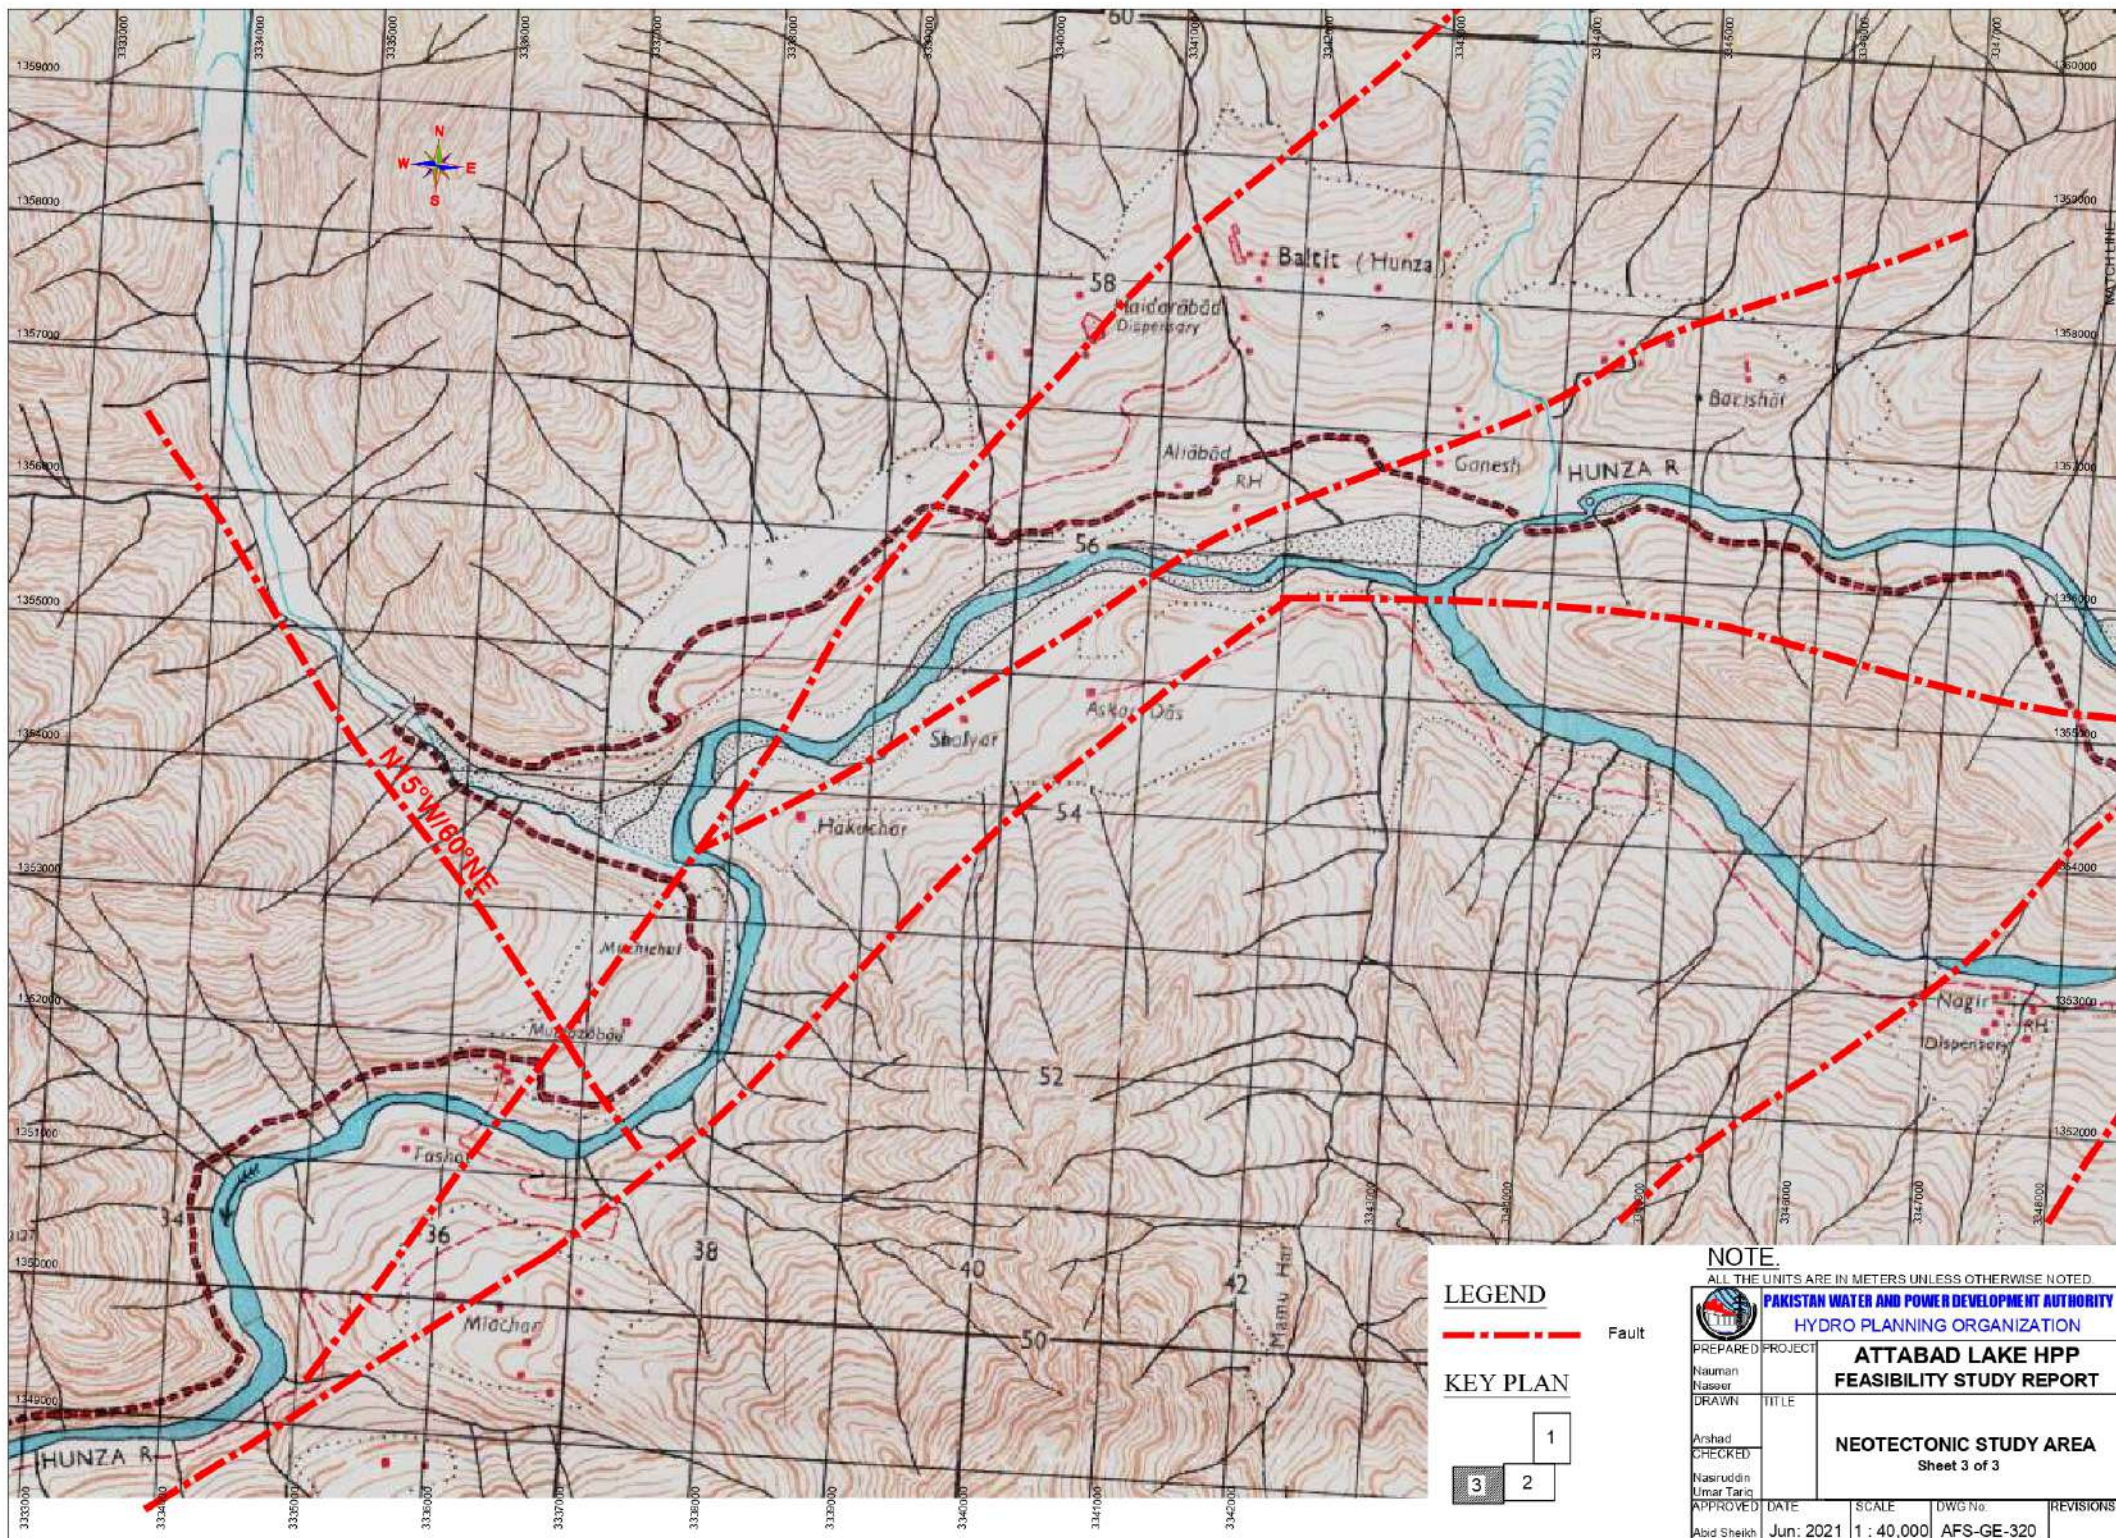

LEGEND

--- Fault

KEY PLAN

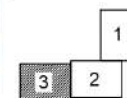

NOTE

ALL THE UNITS ARE IN METERS UNLESS OTHERWISE NOTED.



PAKISTAN WATER AND POWER DEVELOPMENT AUTHORITY
HYDRO PLANNING ORGANIZATION

PREPARED

PROJECT

Nauman

Naseer

DRAWN

Arshad

CHECKED

Nasiruddin

Umar Tariq

APPROVED

Abid Sheikh

ATTABAD LAKE HPP
FEASIBILITY STUDY REPORT

NEOTECTONIC STUDY AREA

Sheet 3 of 3

DATE

Jun: 2021


SCALE


1 : 40,000

DWG No.


AFS-GE-320

REVISIONS

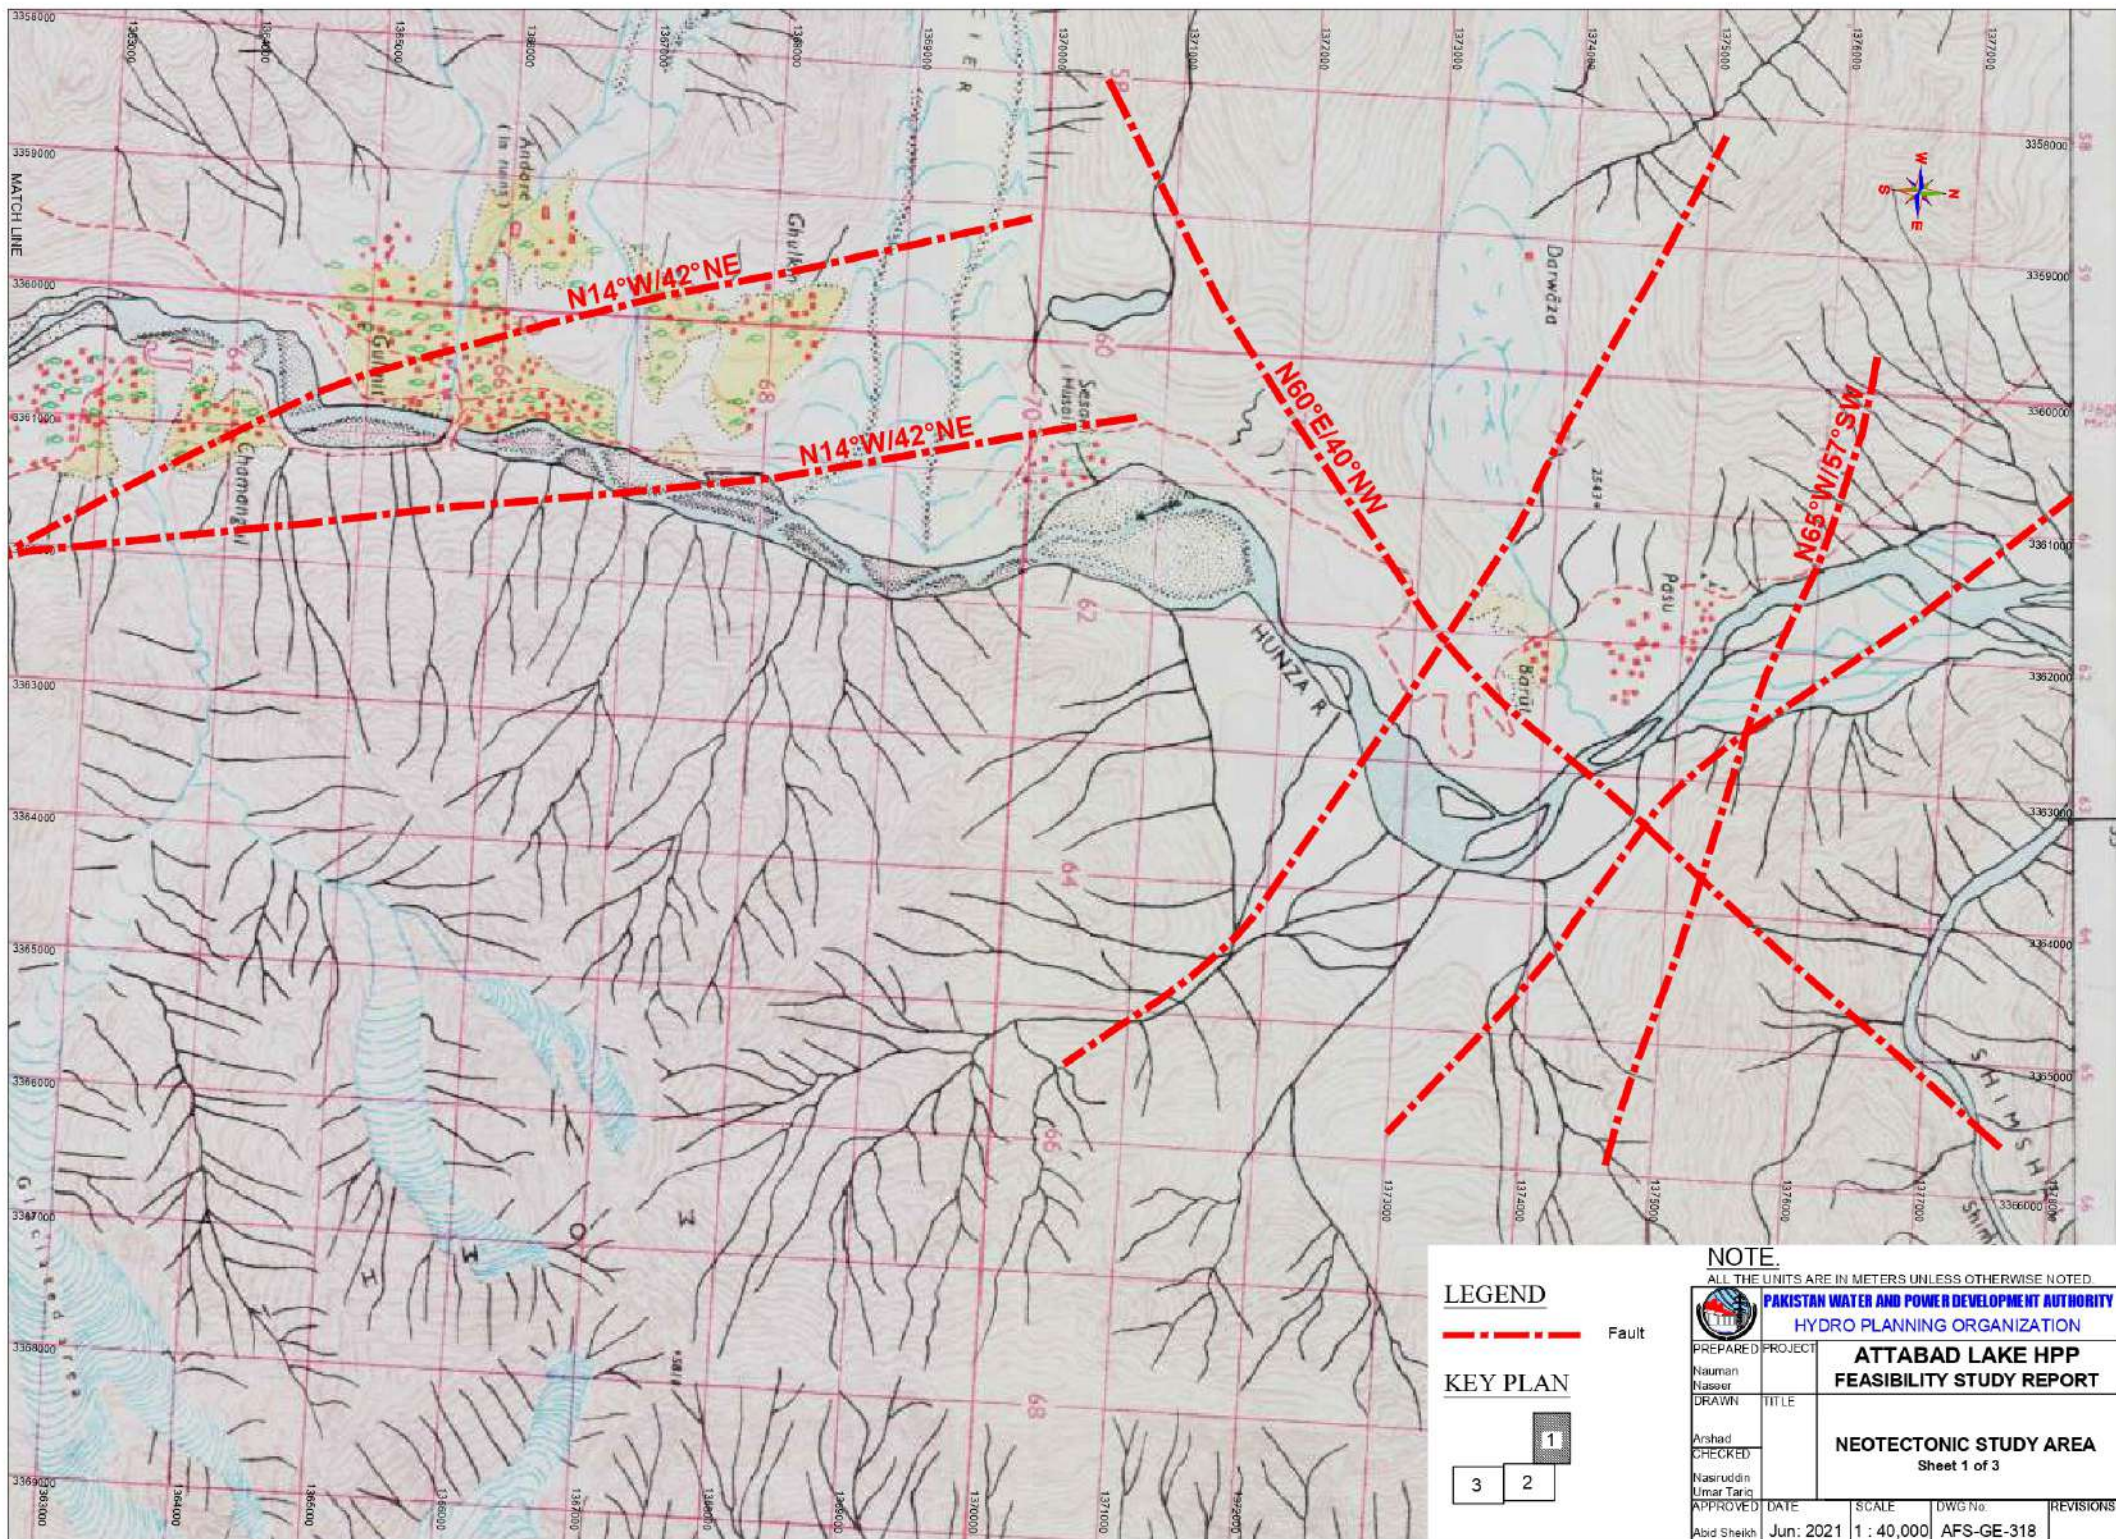

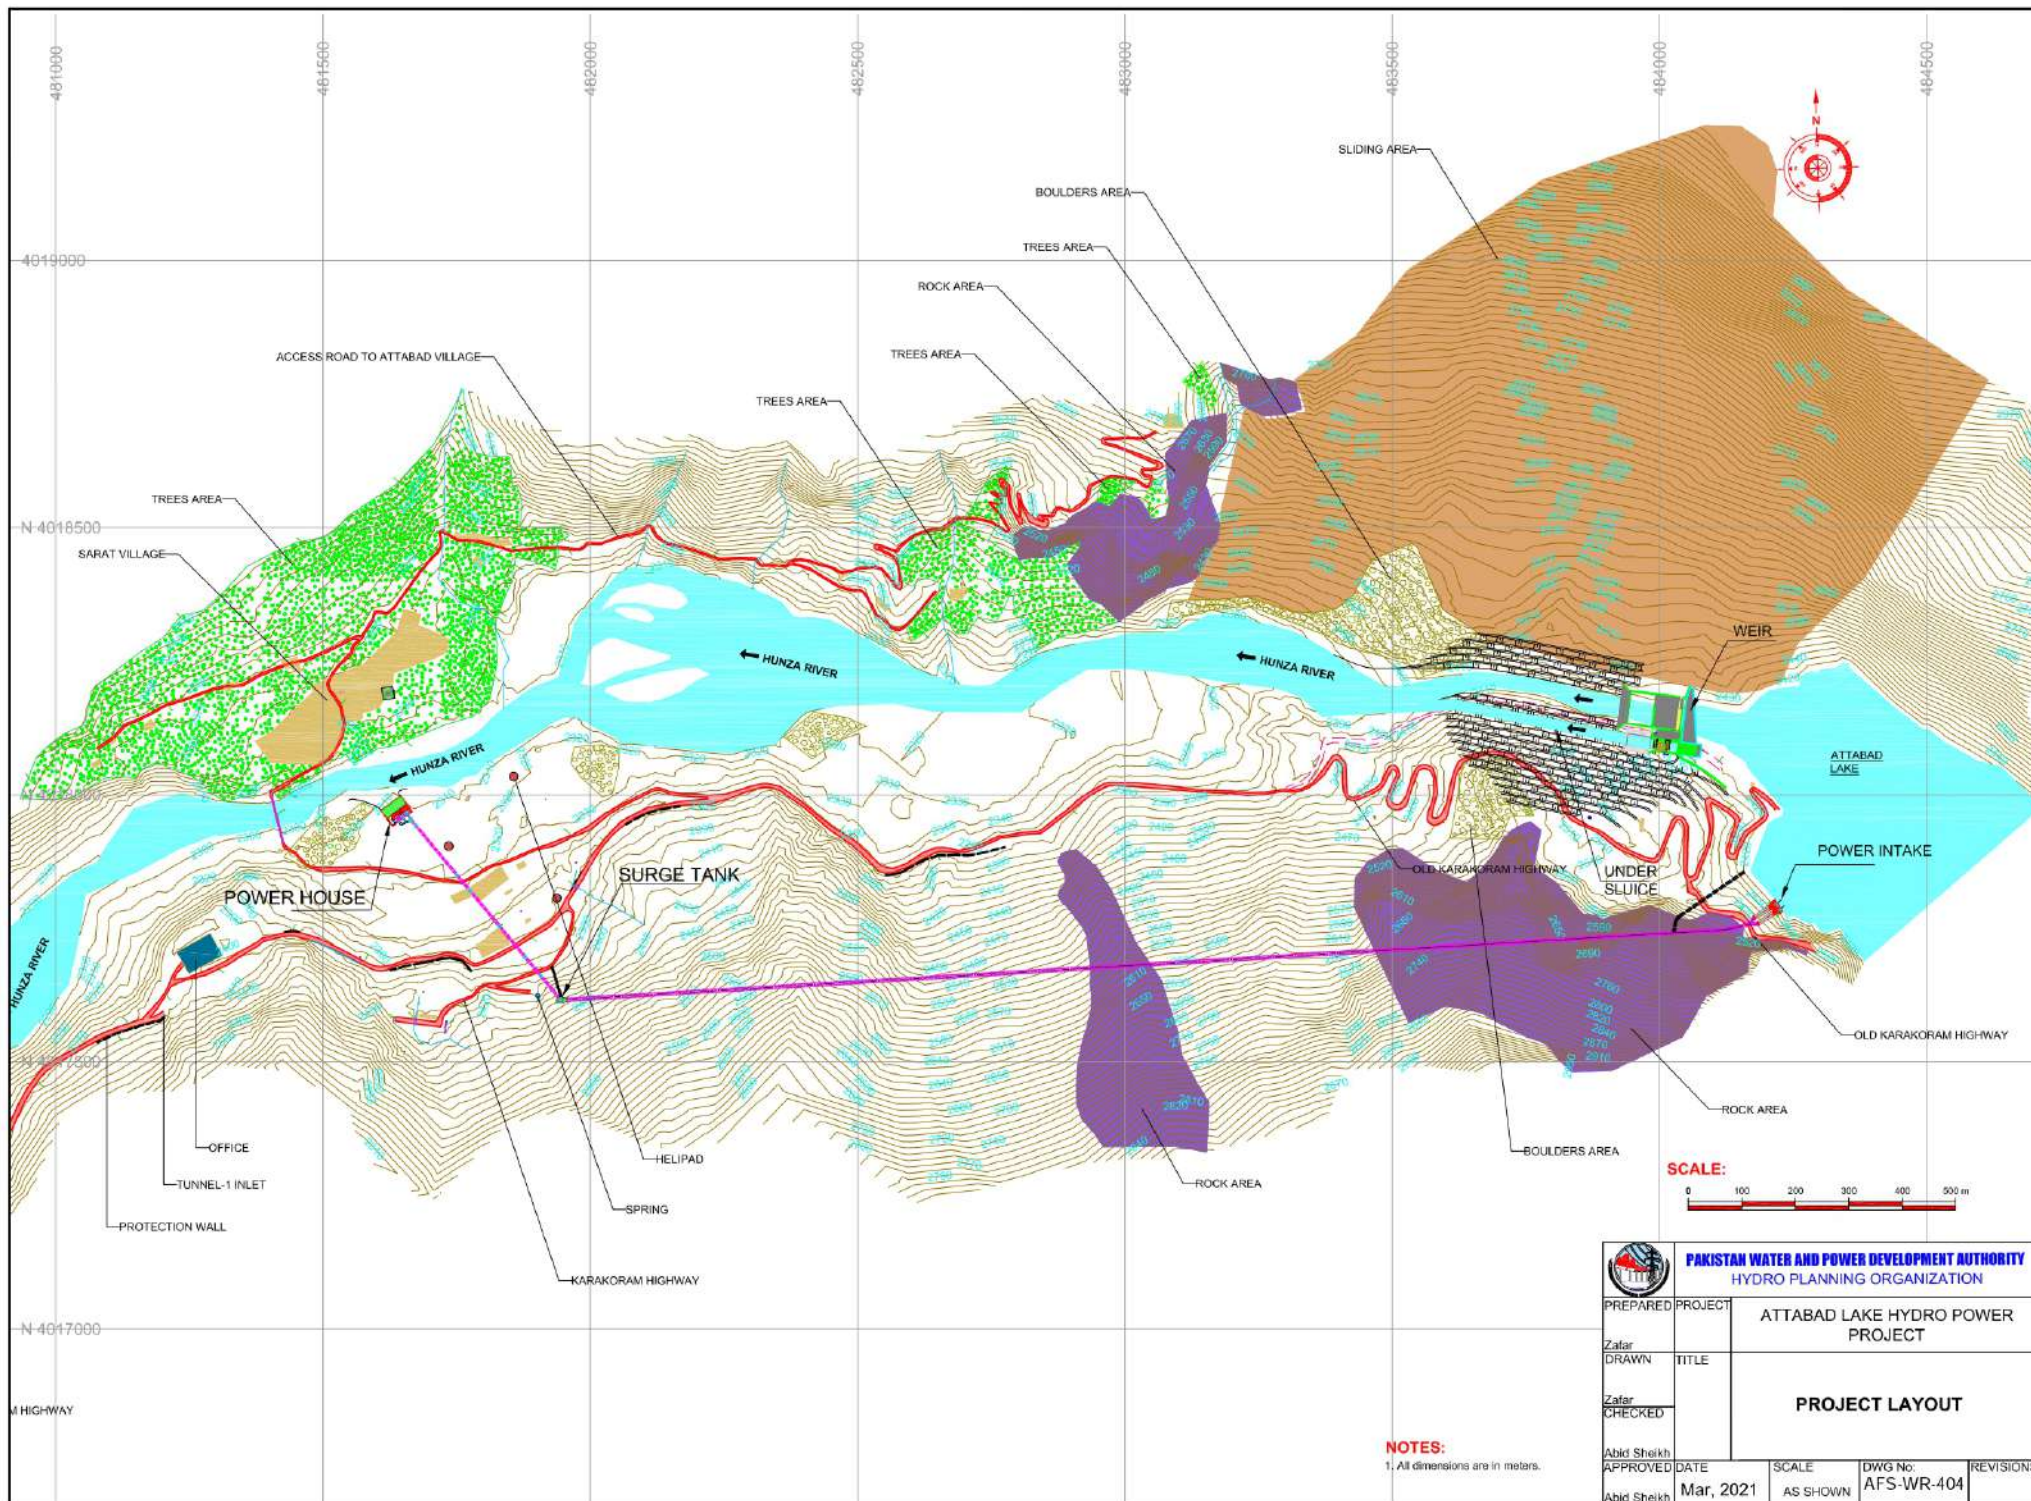

 PAKISTAN WATER AND POWER DEVELOPMENT AUTHORITY HYDRO PLANNING ORGANIZATION	
PREPARED PROJECT	ATTABAD LAKE HYDRO POWER PROJECT
Zafar DRAWN	TITLE
Zafar CHECKED	PROJECT LAYOUT
Abid Sheikh APPROVED	DATE
Abid Sheikh	Mar, 2021
SCALE	AS SHOWN
DWG No.	AFS-WR-404
REVISIONS	

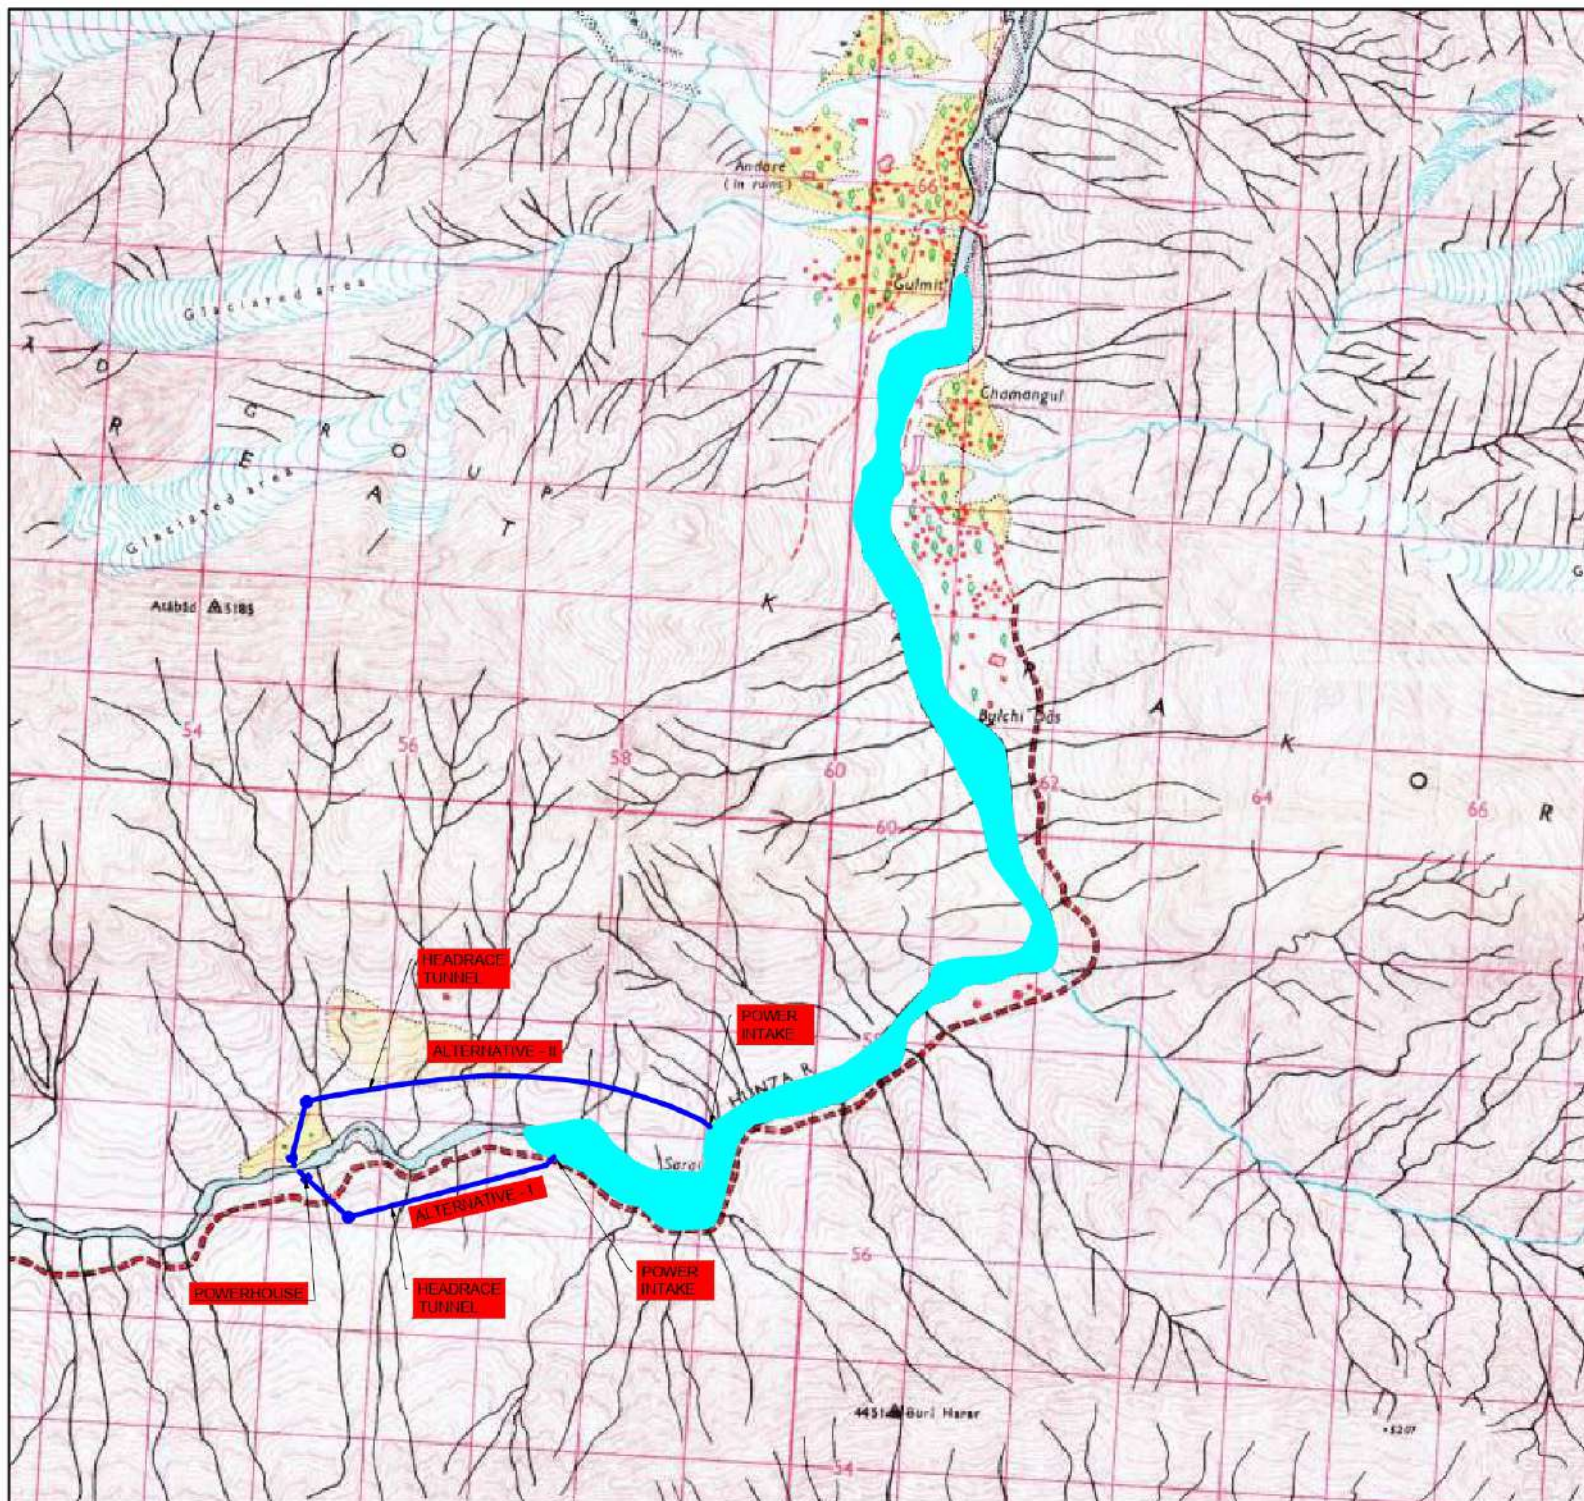

SCALE:





PAKISTAN WATER AND POWER DEVELOPMENT AUTHORITY
HYDRO PLANNING ORGANIZATION


PREPARED	PROJECT	ATTABAD LAKE HYDRO POWER PROJECT		
DRAWN	TITLE	PROJECT LAYOUT ON G.T SHEET		
CHECKED				
APPROVED	DATE	SCALE	DWG No.	REVISIONS
Abid Sheikh	Mar, 2021	AS SHOWN	AFS-WR-403	




		PAKISTAN WATER AND POWER DEVELOPMENT AUTHORITY HYDRO PLANNING ORGANIZATION			
PREPARED Zafar DRAWN	PROJECT ATTABAD LAKE HYDRO POWER PROJECT				
APPROVED Zafar CHECKED	TITLE PLAN FOR WEIR				
Abid Sheikh DATE	Mar, 2021	SCALE AS SHOWN	DWG No: AFS-WR-409	REVISIONS	
Abid Sheikh					

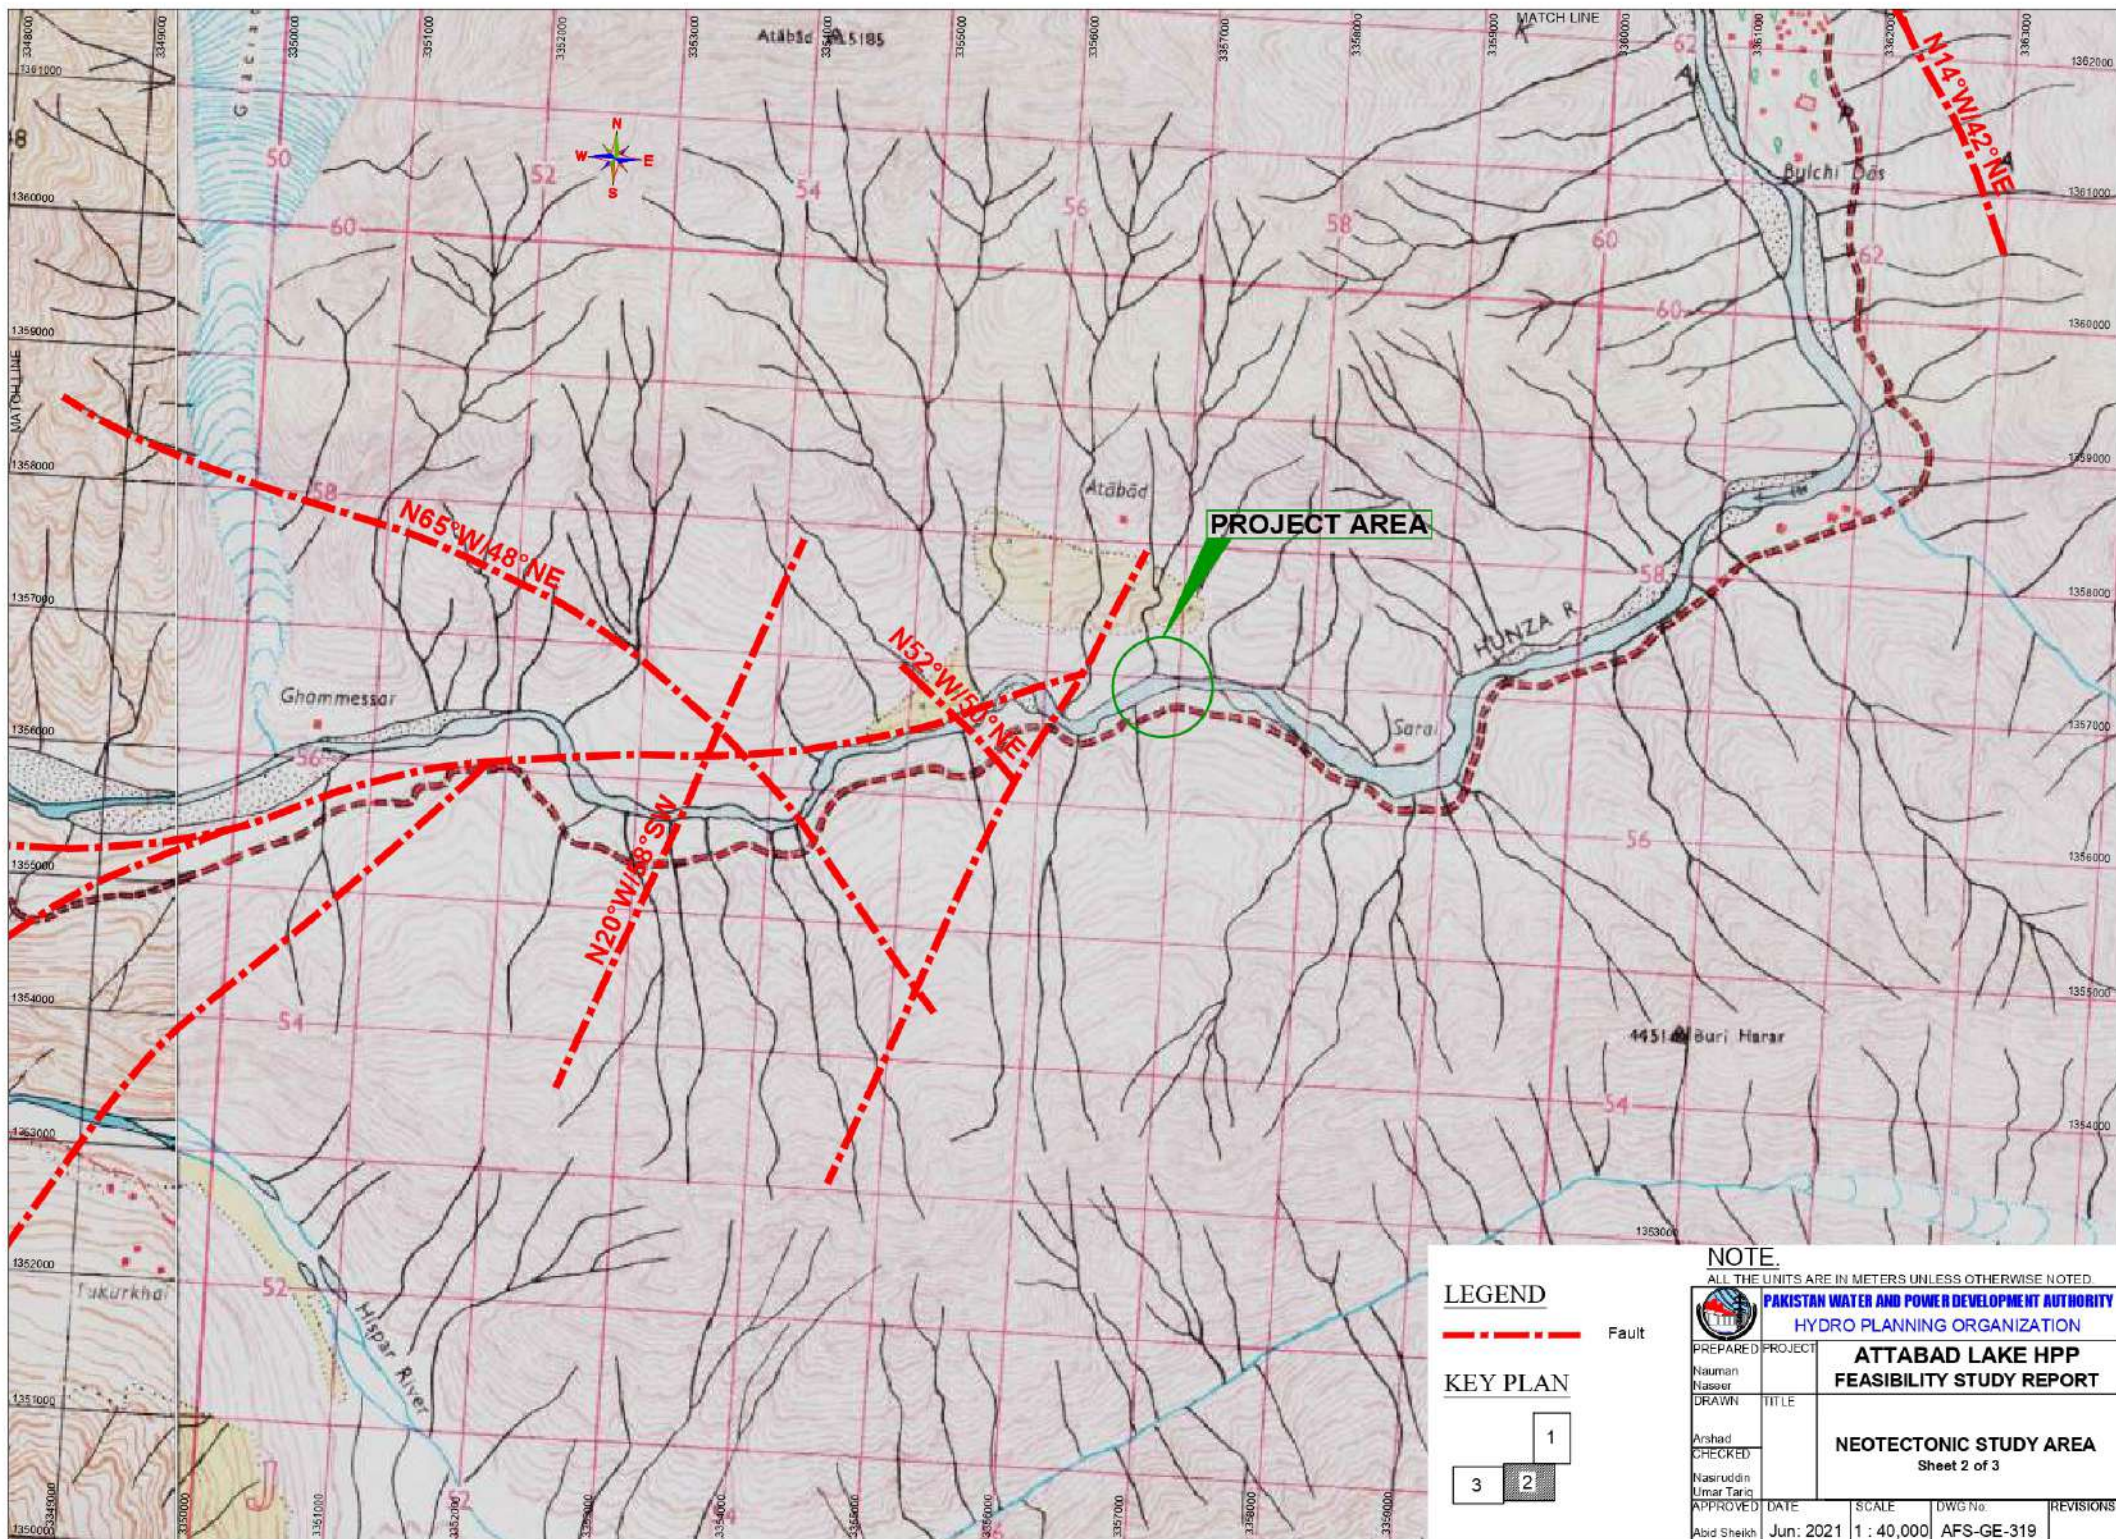

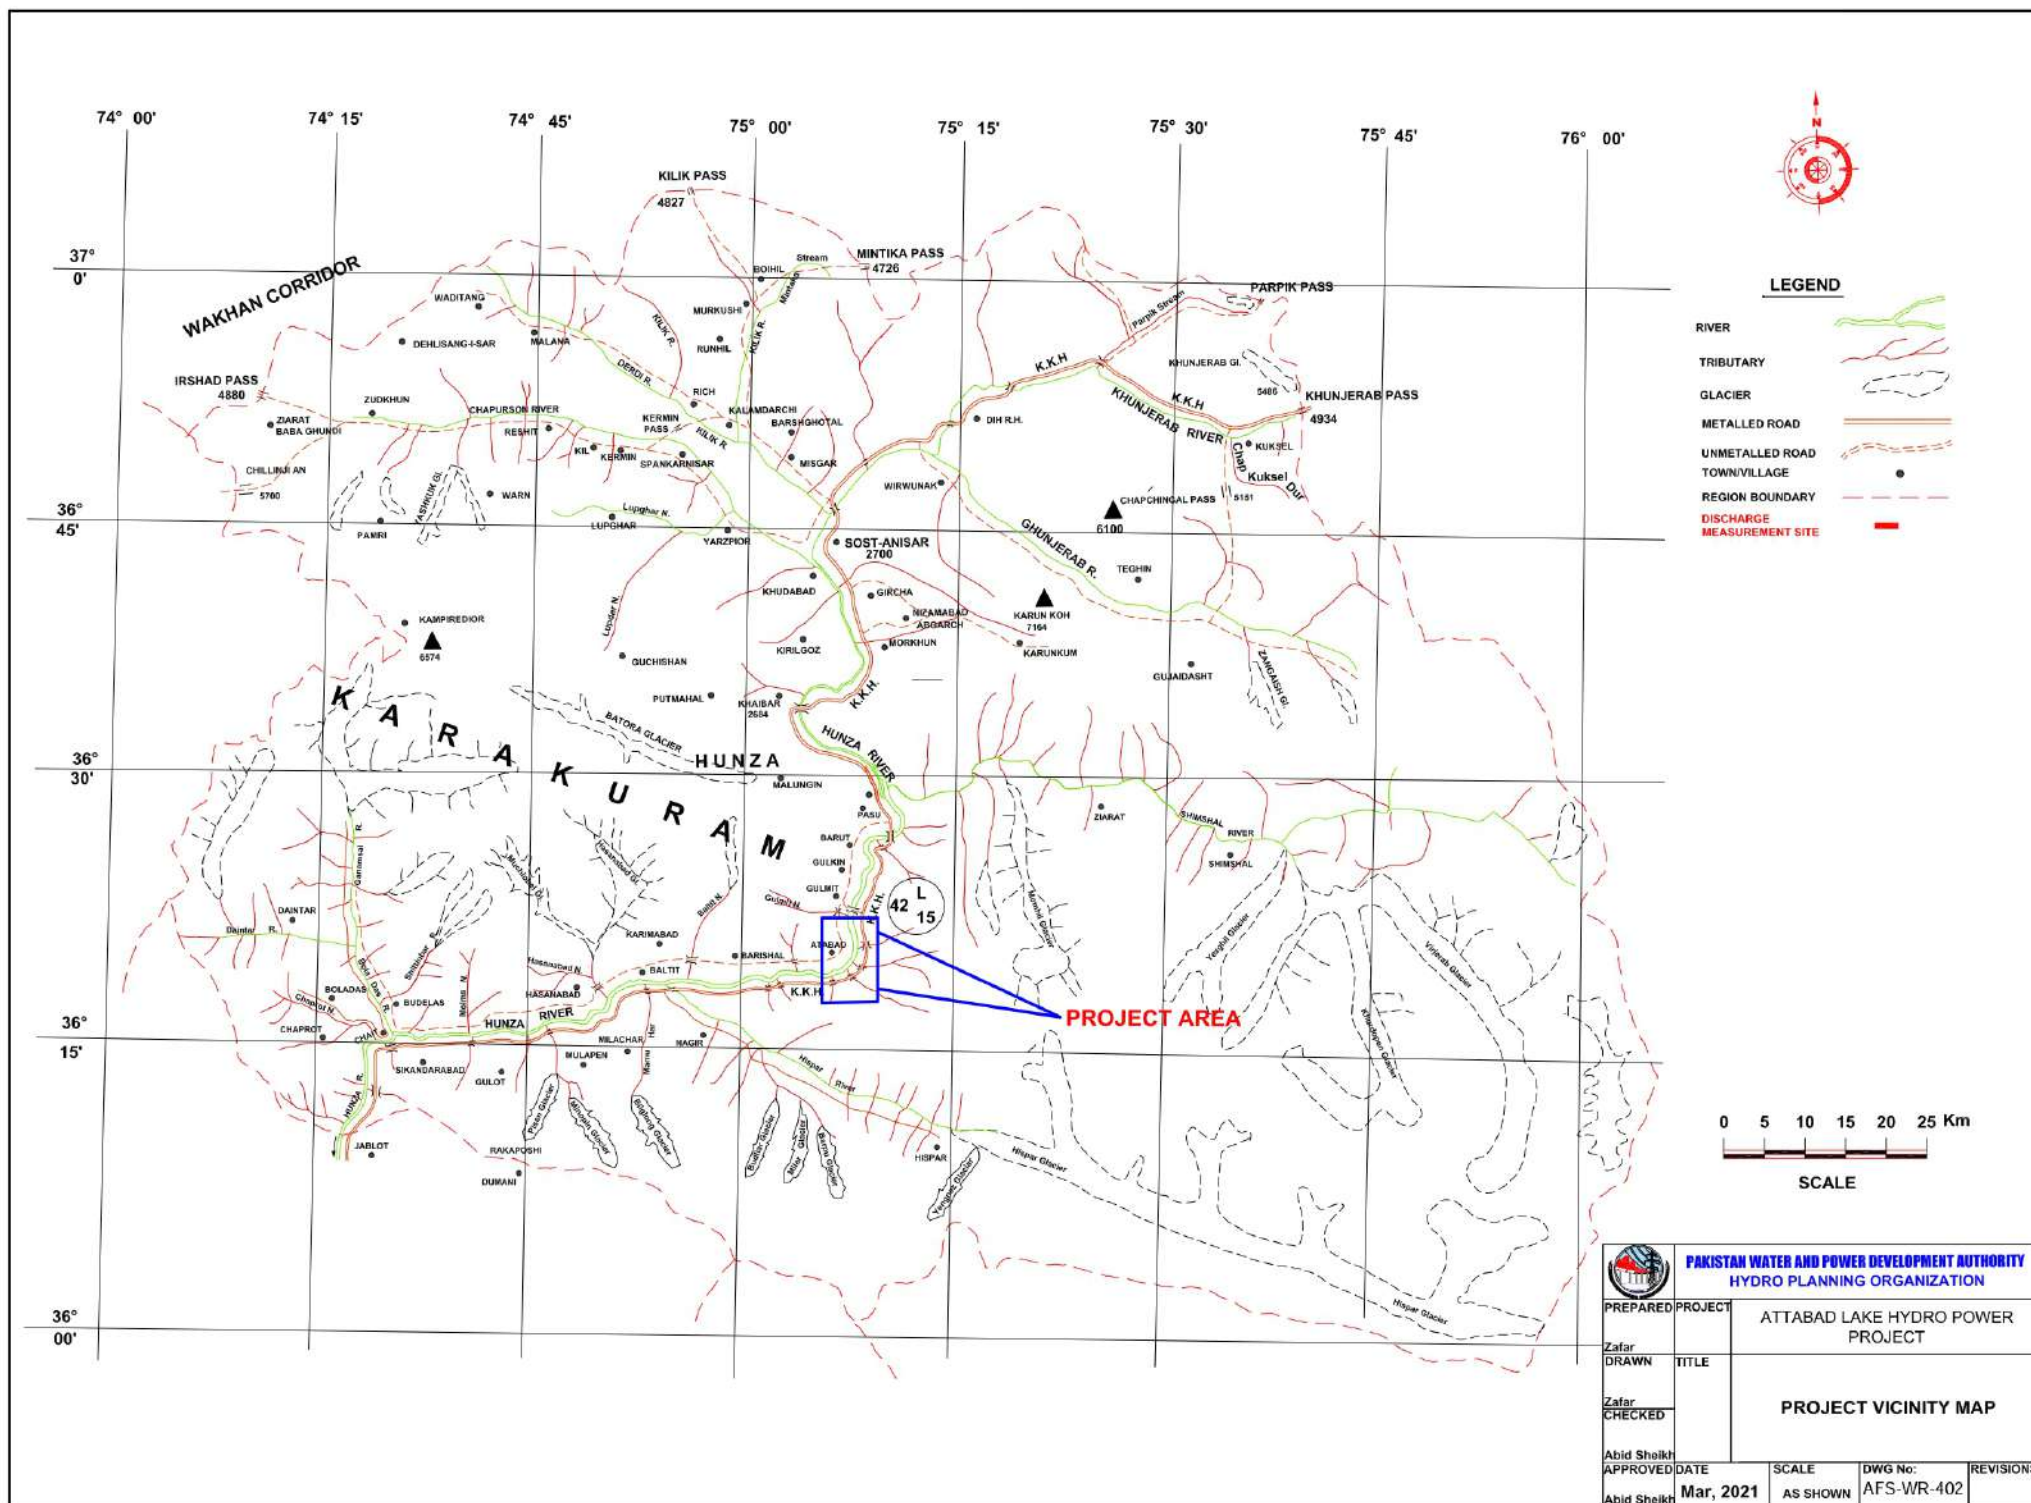


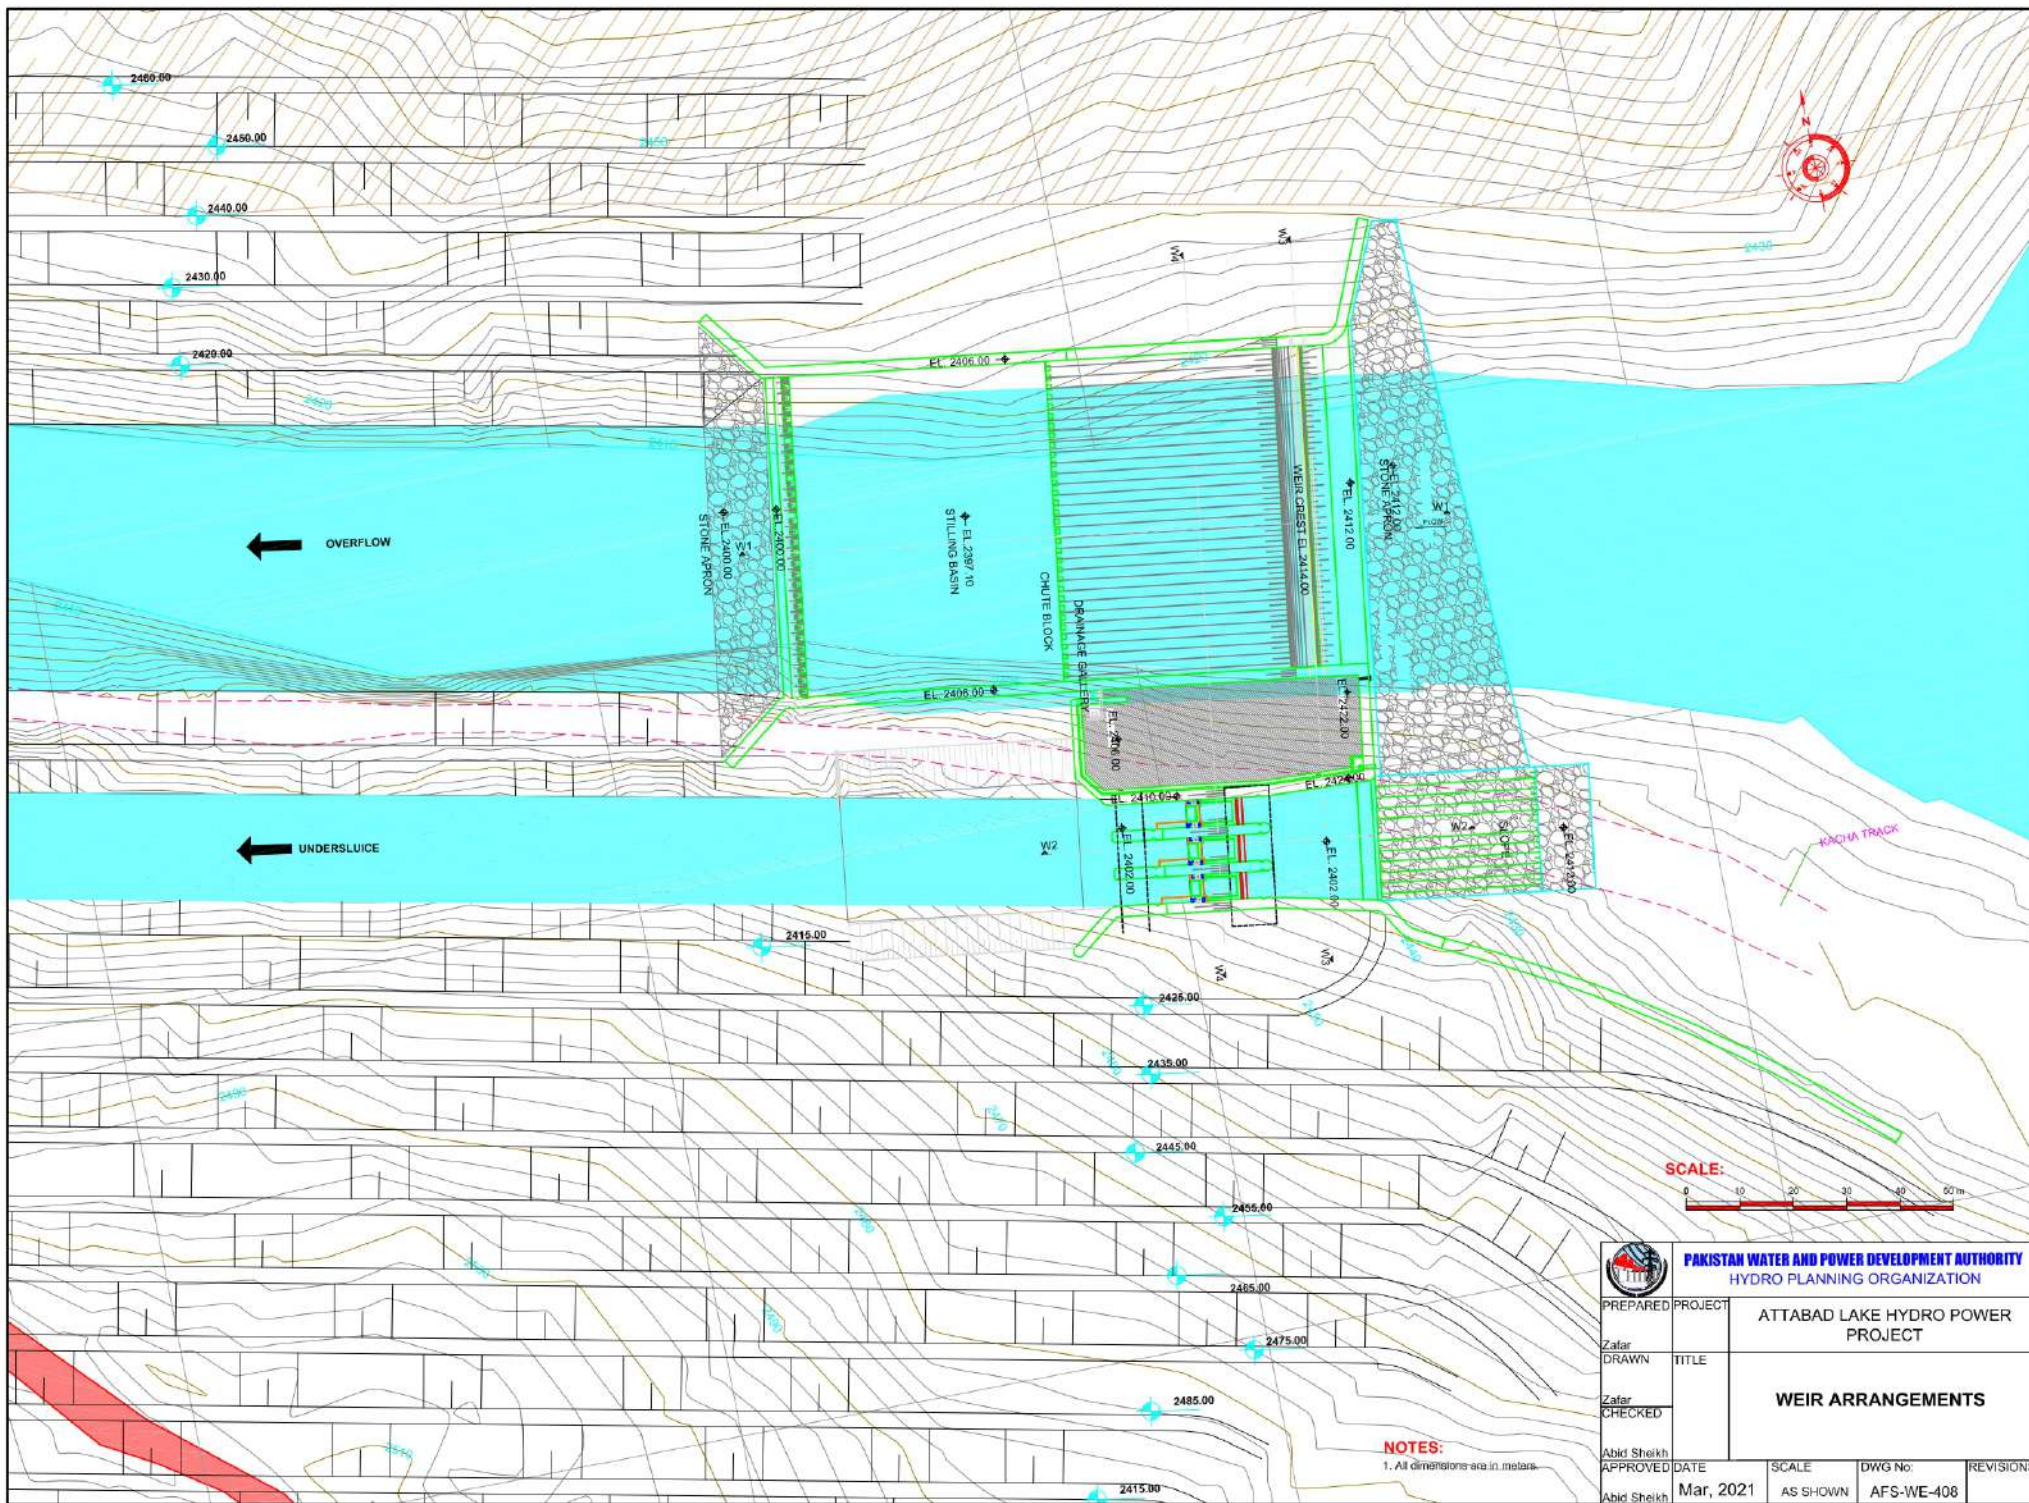

		PAKISTAN WATER AND POWER DEVELOPMENT AUTHORITY HYDRO PLANNING ORGANIZATION			
PREPARED	PROJECT	ATTABAD LAKE HYDRO POWER PROJECT			
Zafar	TITLE	WEIR ARRANGEMENTS			
DRAWN					
Zafar					
CHECKED					
Abid Sheikh	DATE	SCALE	DWG No:	REVISIONS	
Abid Sheikh	Mar, 2021	AS SHOWN	AFS-WE-408		

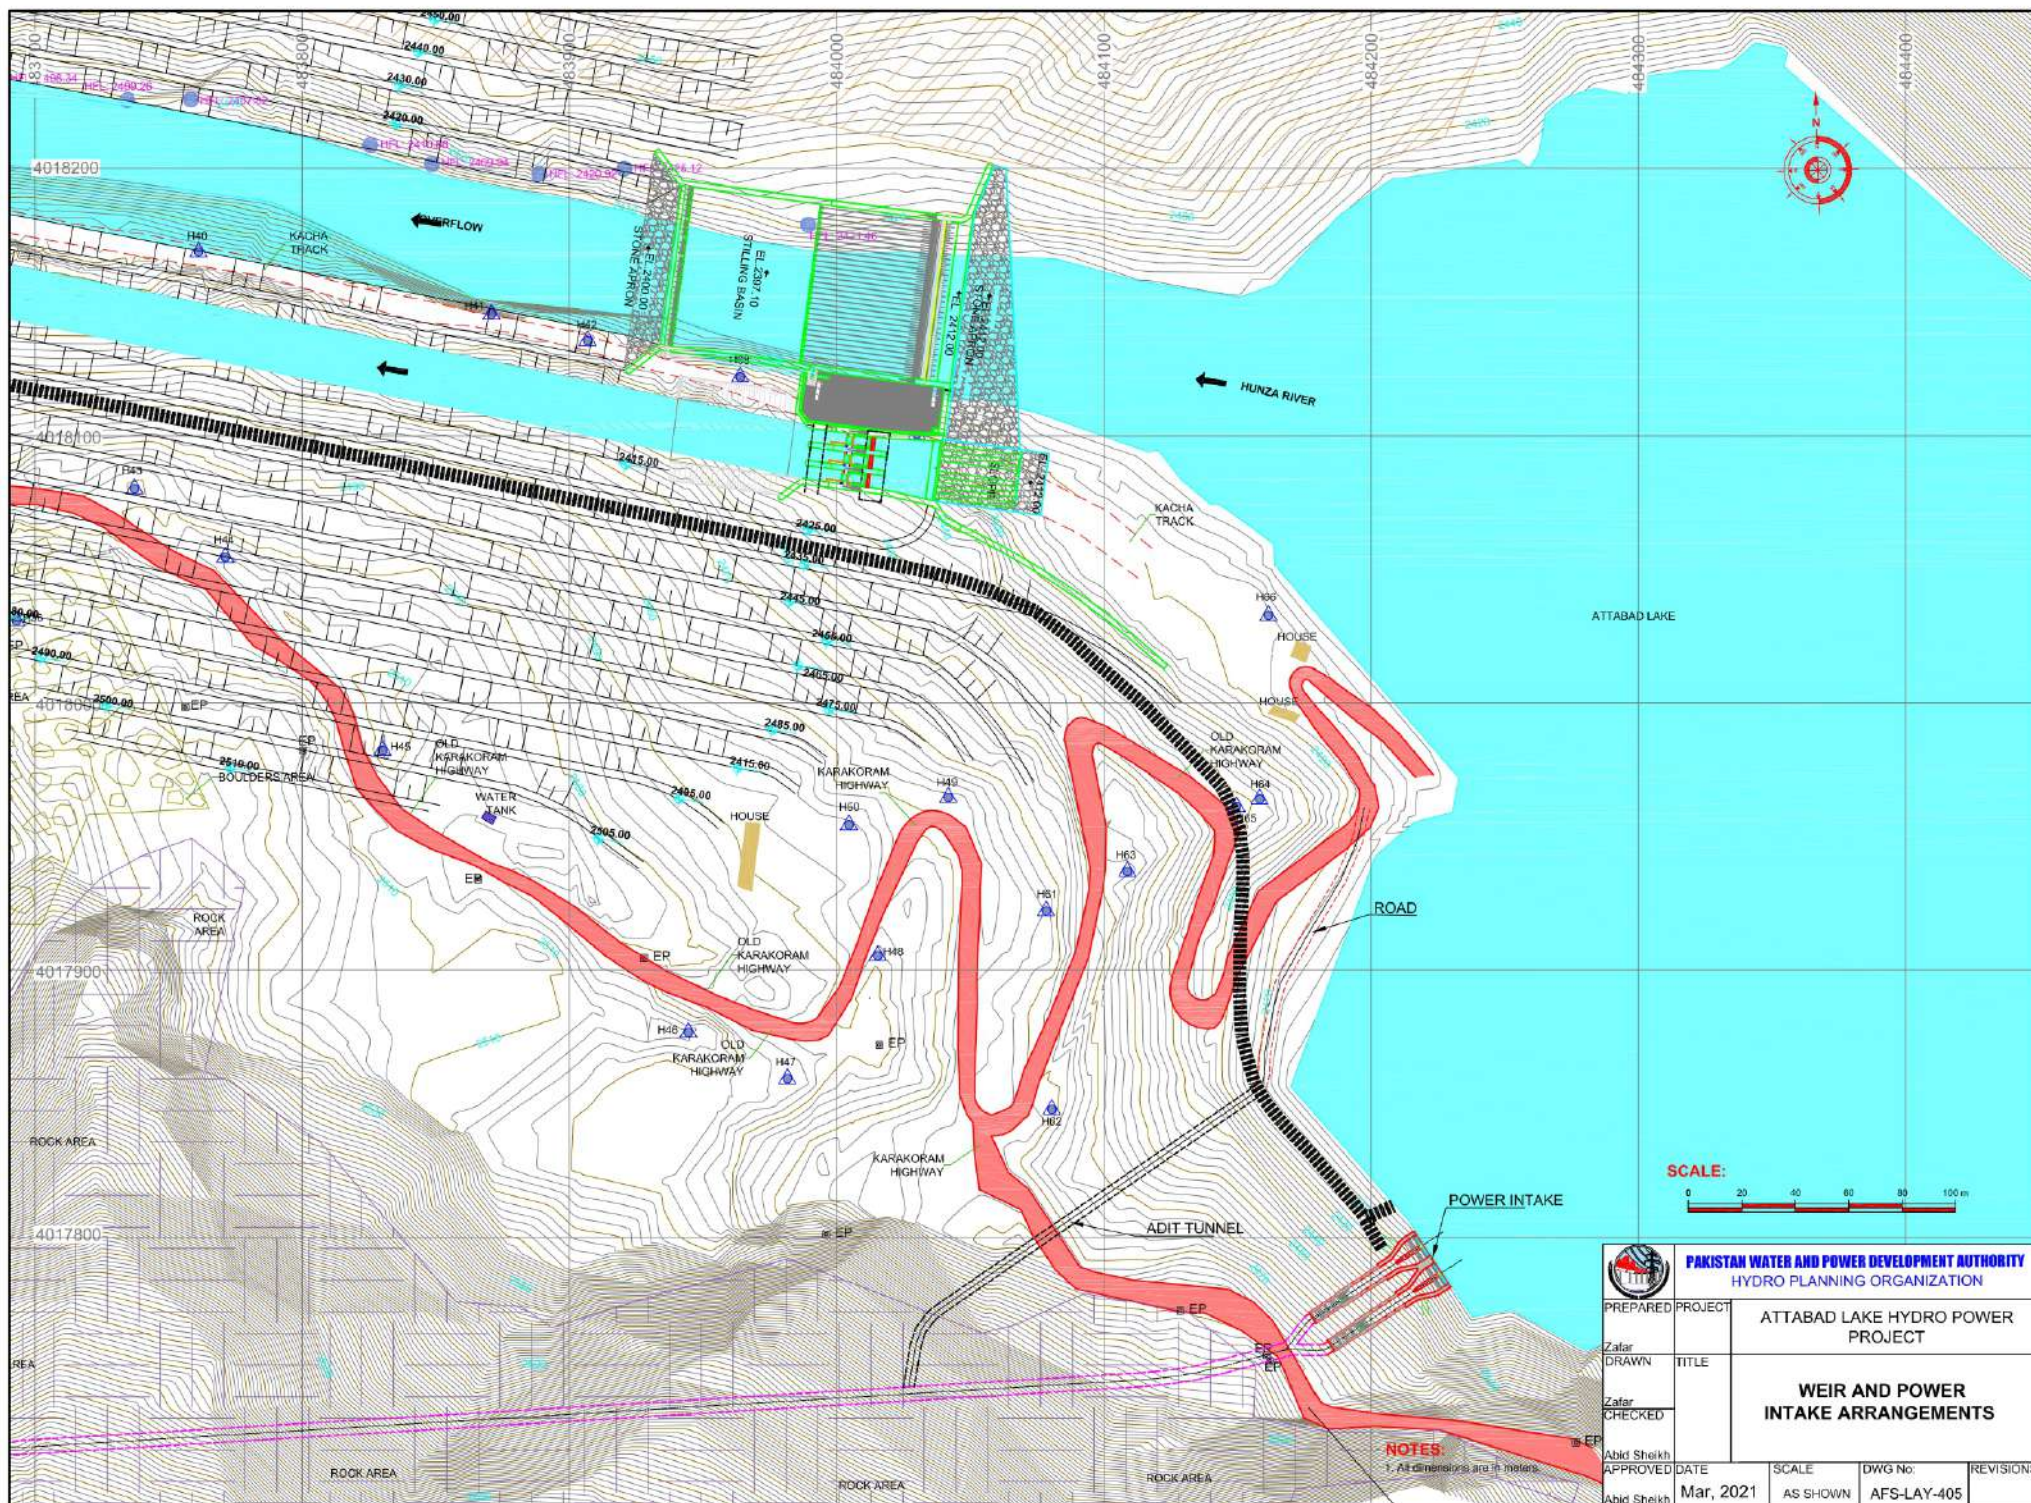


		PAKISTAN WATER AND POWER DEVELOPMENT AUTHORITY HYDRO PLANNING ORGANIZATION		
PREPARED	PROJECT	ATTABAD LAKE HYDRO POWER PROJECT		
Zafar	TITLE	WEIR AND POWER INTAKE ARRANGEMENTS		
DRAWN				
Zafar				
CHECKED				
Abid Sheikh				
APPROVED	DATE	SCALE	DWG No:	REVISION
Abid Sheikh	Mar, 2021	AS SHOWN	AFS-LAY-405	

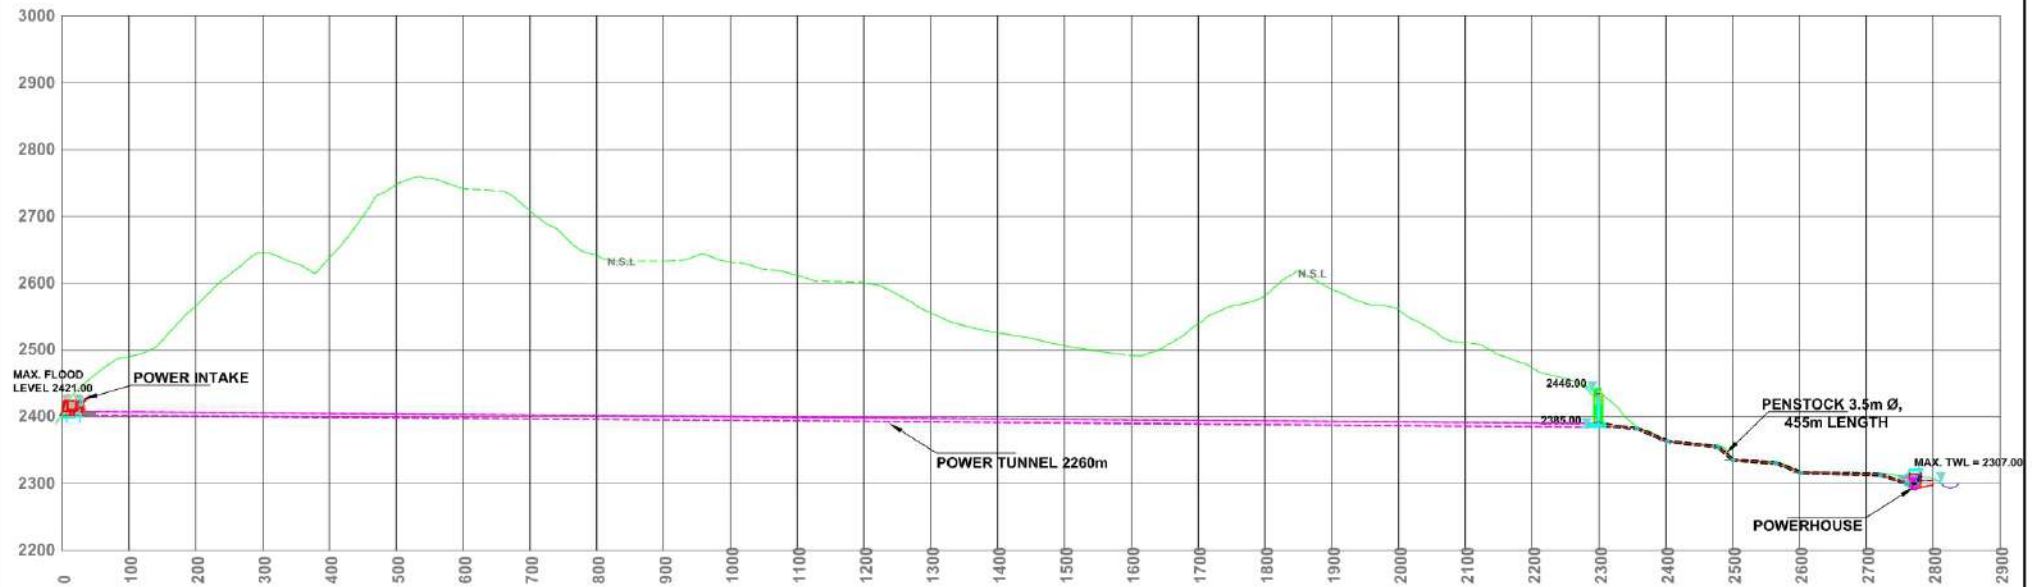

NOTES:
1. All dimensions are in meters.

PAKISTAN WATER AND POWER DEVELOPMENT AUTHORITY HYDRO PLANNING ORGANIZATION				
PREPARED	PROJECT	ATTABAD LAKE HYDRO POWER PROJECT		
Zafar	DRAWN	PROJECT LONGITUDINAL SECTION		
Zafar	CHECKED			
Abid Sheikh	APPROVED	DATE	SCALE	DWG No:
Abid Sheikh		Mar, 2021	AS SHOWN	AFS-LAY-407
		REVISIONS		

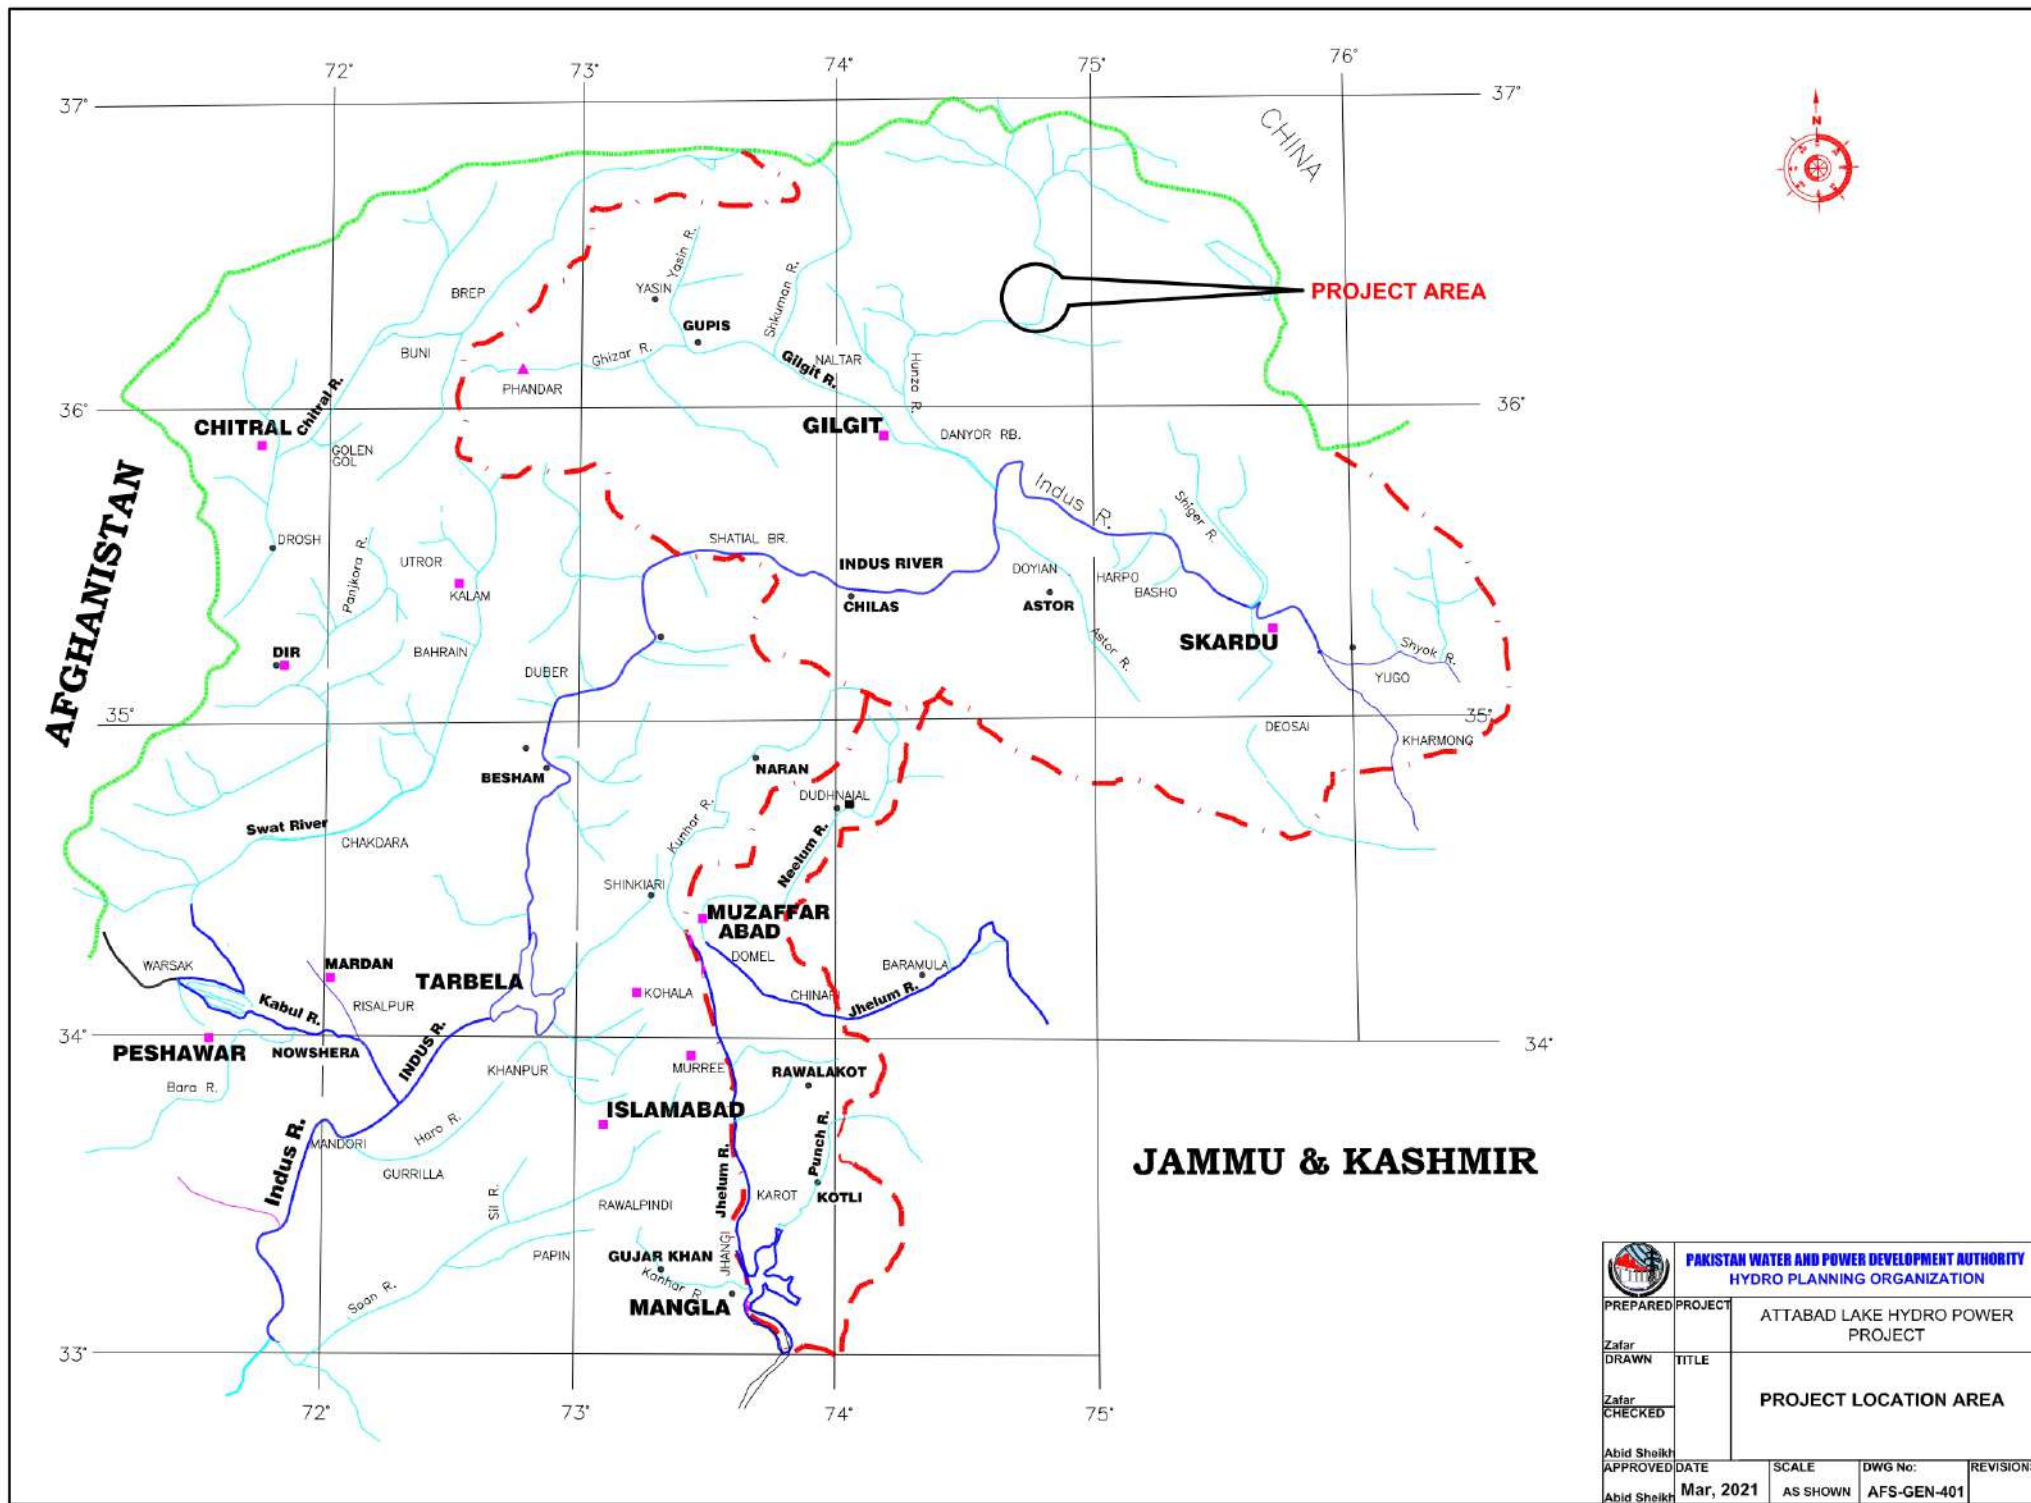

 PAKISTAN WATER AND POWER DEVELOPMENT AUTHORITY HYDRO PLANNING ORGANIZATION				
PREPARED	PROJECT	ATTABAD LAKE HYDRO POWER PROJECT		
DRAWN	TITLE	PROJECT LOCATION AREA		
CHECKED				
APPROVED	DATE	SCALE	DWG No:	REVISIONS
Abid Sheikh	Mar, 2021	AS SHOWN	AFS-GEN-401	