
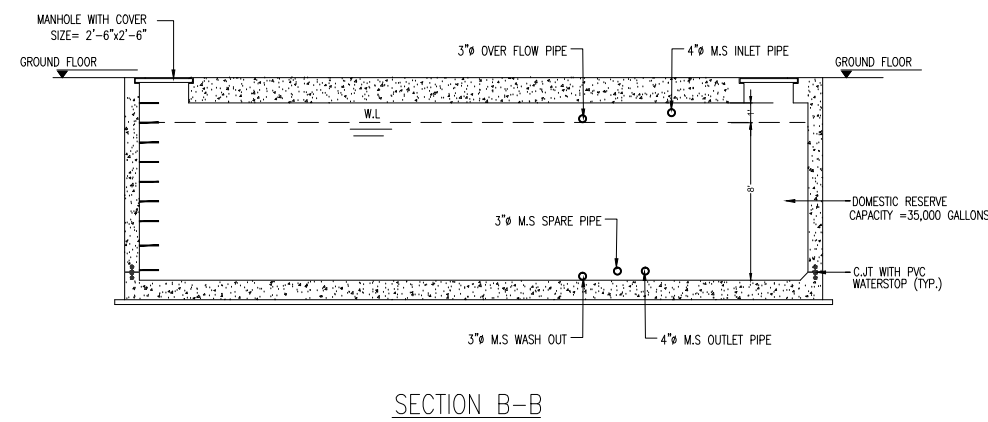
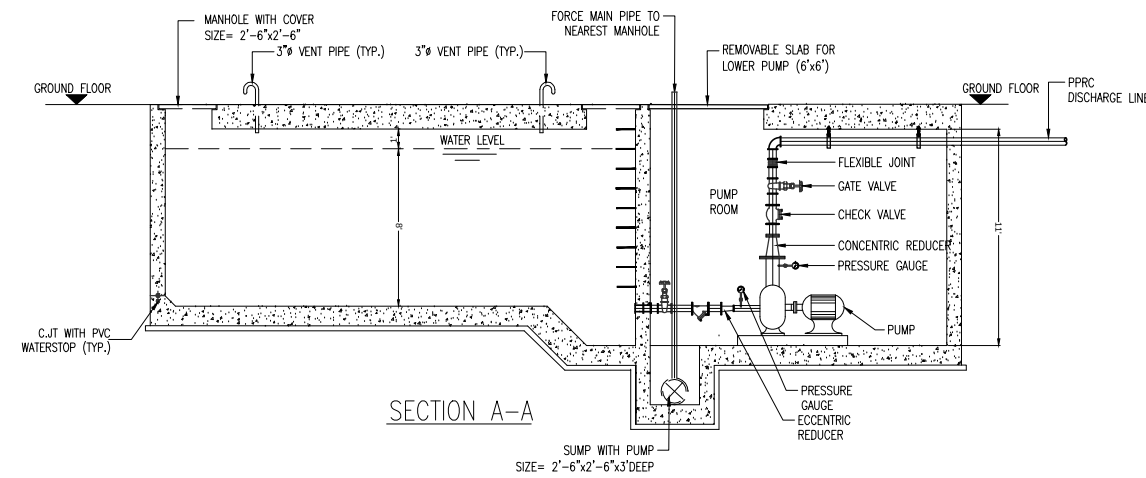


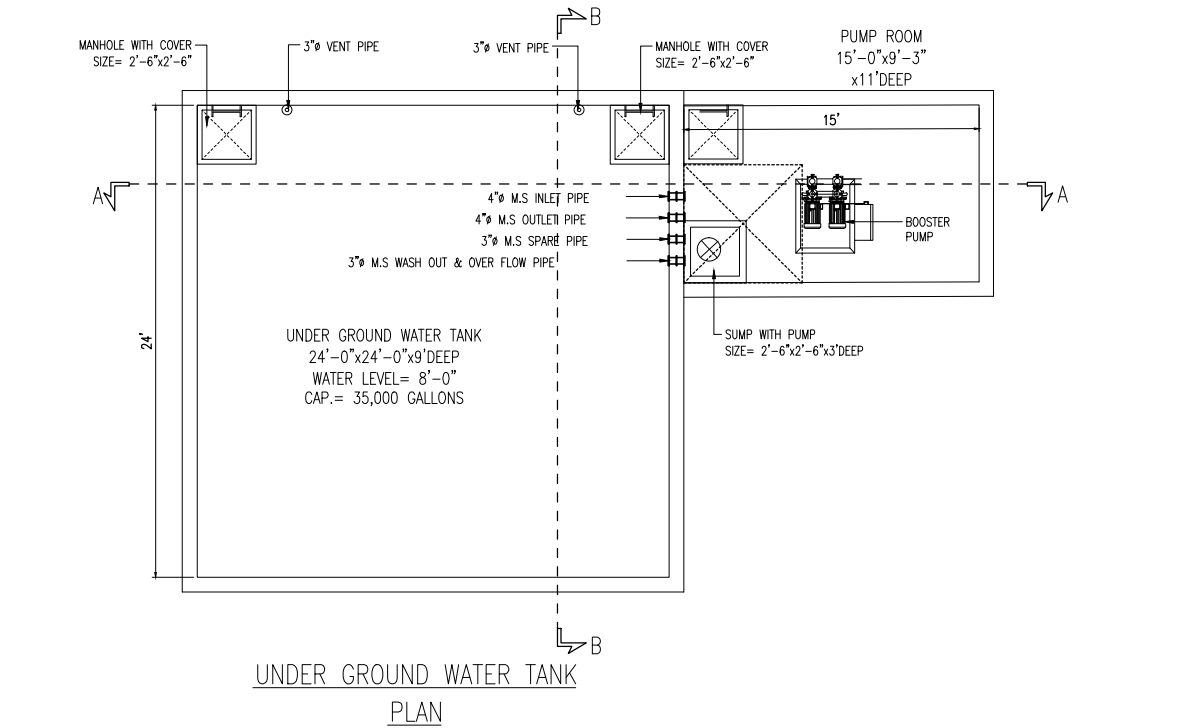

ISSUE FOR TENDER

NOTES:
This drawing is confidential and is the exclusive property of AAA (Pvt)Ltd.and is loaned subject to the condition that it is not to be reproduced orused to furnish for the making of drawing or prints except as sanctioned in writing by AAA (Pvt)Ltd.

CLIENT NAME

MAIN CONSULTANT

Anwar Ali Architects (Pvt.) Ltd.
Consulting,Architects,Engineers
Planners & Management Consultants
06 HBFC BLOCK A FAISAL TOWN LAHORE

JV MEMBERS

STRUCTURAL CONSULTANT

AR ENGINEERS
Architects, Stuctural, Earthquake Engineering, Geo Technical,
Public Health, Highway, Electrical Design Solution.

MEP CONSULTANT


ABSTRACTORS
MEP CONSULTANT
SUITE-14,3RD FLOOR JINNAH MALL IZMIR TOWN, IHR
Cell no: 0322-3924199
E-mail: abstractorseng@gmail.com

Project Name


Consultancy Services for
New Air Traffic Control Tower
(ATCT), Fire Station and Allied
Facilities at Skardu
International Airport

**DETAILED PUBLIC HEALTH
Design Drawings**

Sheet Name	
UNDER GROUND TANK DETAIL	
Date	April, 2026
Scale	NTS
Drawn by	A.S.B
Checked by	M.K
Approved by	M.F
Drawing No.	UG-01

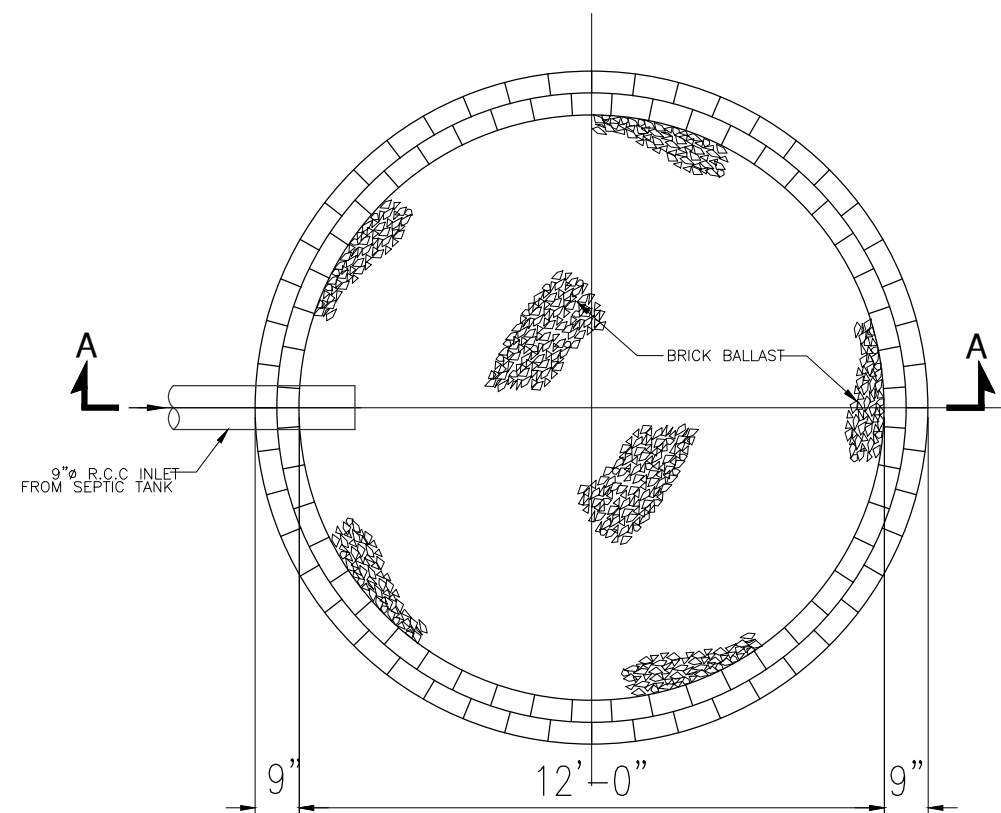

12' DIA
SOAKAGE WELL

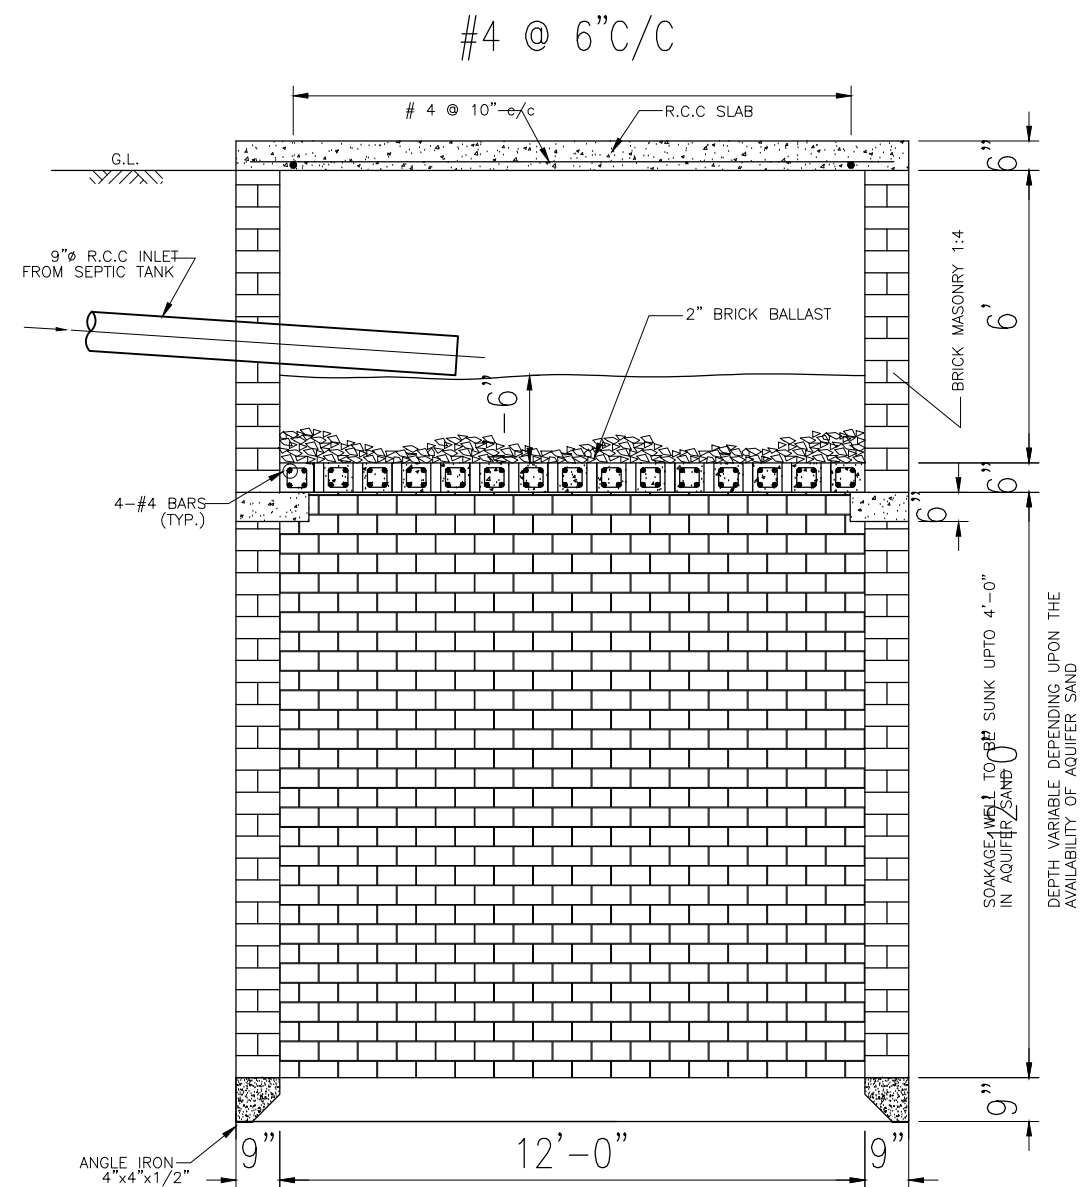

ISSUE FOR TENDER

NOTES:

This drawing is confidential and is the exclusive property of AAA (Pvt)Ltd.and is loaned subject to the condition that it is not to be reproduced or used to furnish for the making of drawing or prints except as sanctioned in writing by AAA (Pvt)Ltd.

CLIENT NAME



MAIN CONSULTANT



JV MEMBERS



STRUCTURAL CONSULTANT

AR ENGINEERS
Architects, Stuctural, Earthquake Engineering, Geo Technical,
Public Health, Highway, Electrical Design Solution.

MEP CONSULTANT



Project Name


**Consultancy Services for
New Air Traffic Control Tower
(ATCT), Fire Station and Allied
Facilities at Skardu
International Airport**

DETAILED PUBLIC HEALTH Design Drawings

Sheet Name

SOAKAGE PIT DETAIL


Date	April, 2026
Scale	NTS
Drawn by	A.S.B
Checked by	M.K
Approved by	M.F
Drawing No.	SO-01

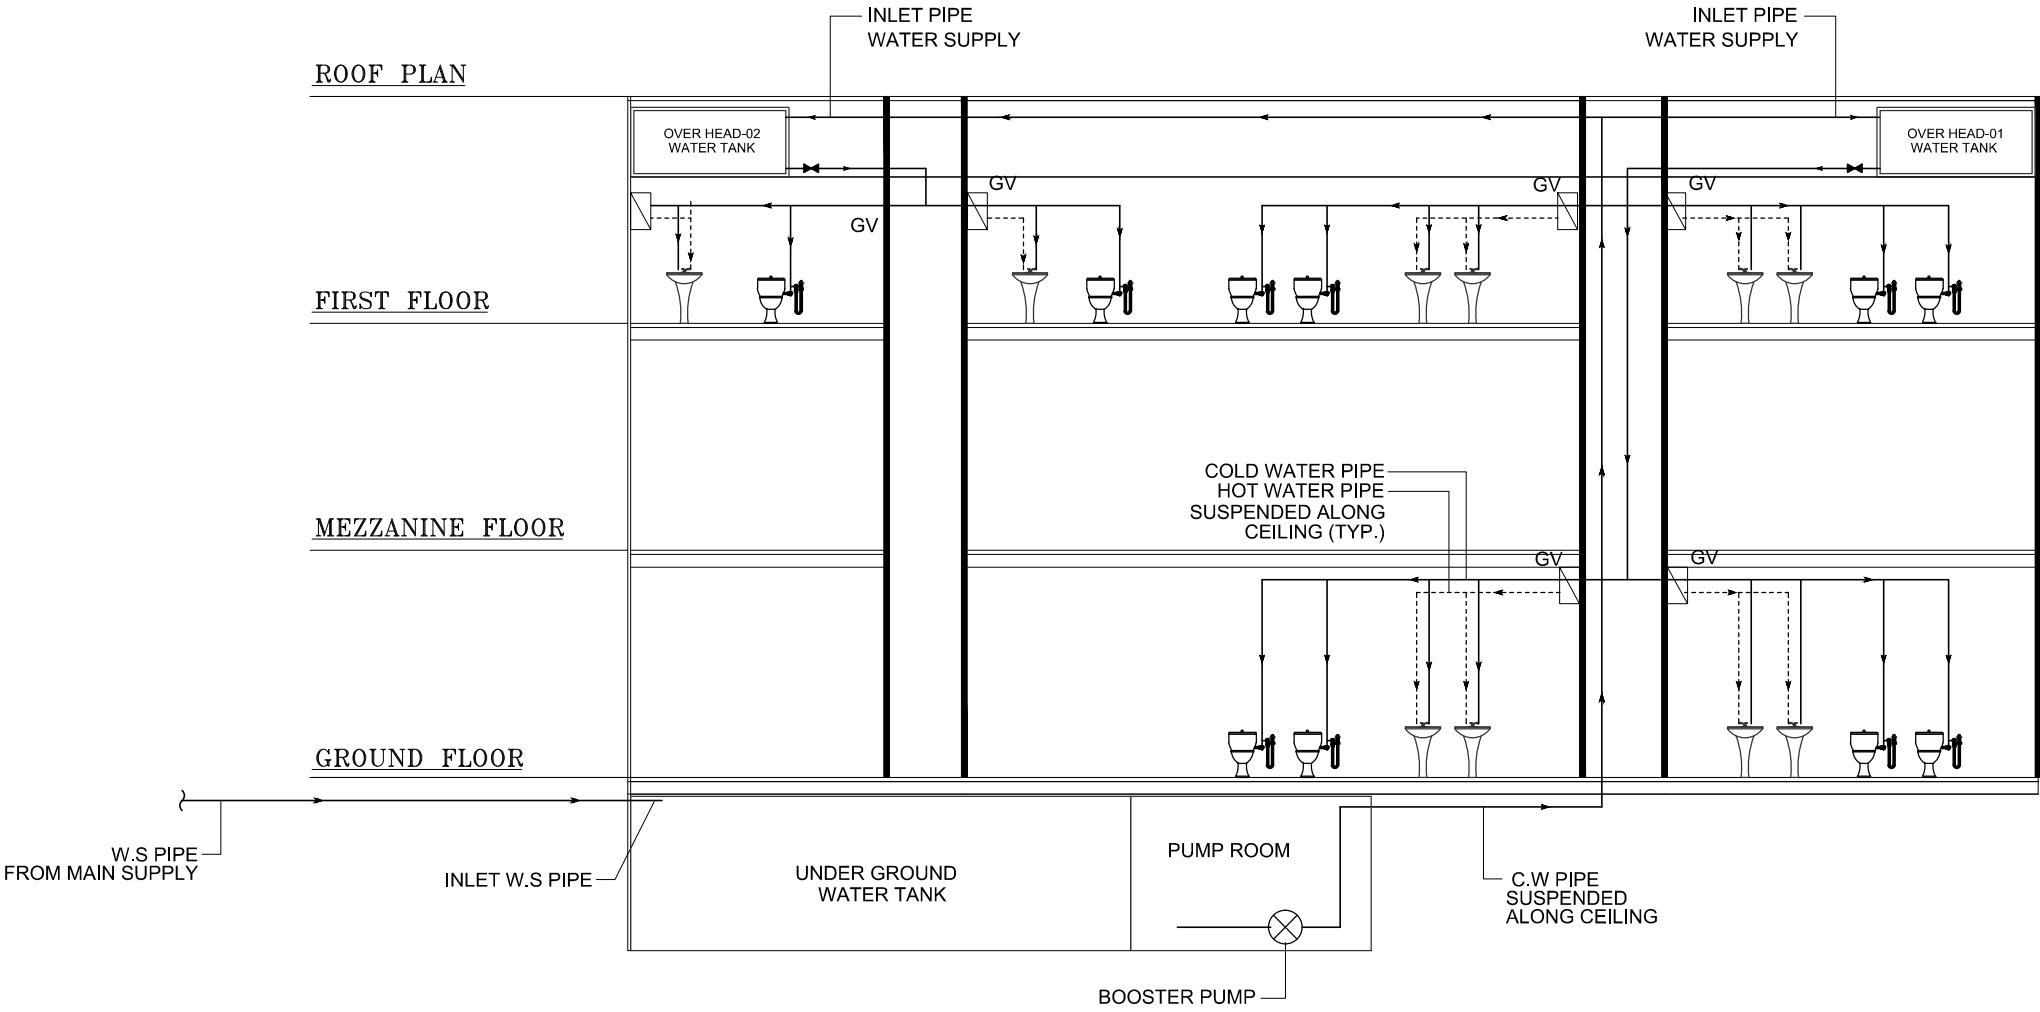

WATER SUPPLY SYSTEM SCHEMATIC

ISSUE FOR TENDER


NOTES: This drawing is confidential and is the exclusive property of AAA (Pvt)Ltd.and is loaned subject to the condition that it is not to be reproduced orused to furnish for the making of drawing or prints except as sanctioned in writing by AAA (Pvt)Ltd.	
CLIENT NAME	
MAIN CONSULTANT	
JV MEMBERS	
STRUCTURAL CONSULTANT	
AR ENGINEERS Architects, Stuctural, Earthquake Engineering, Geo Technical, Public Health, Highway, Electrical Design Solution.	
MEP CONSULTANT	
Project Name Consultancy Services for New Air Traffic Control Tower (ATCT), Fire Station and Allied Facilities at Skardu International Airport	
DETAILED PUBLIC HEALTH Design Drawings	
Sheet Name WATER SUPPLY SYSTEM SCHEMATIC DIAGRAM	
Date	April, 2026
Scale	NTS
Drawn by	A.S.B
Checked by	M.K
Approved by	M.F
Drawing No.	SC-01

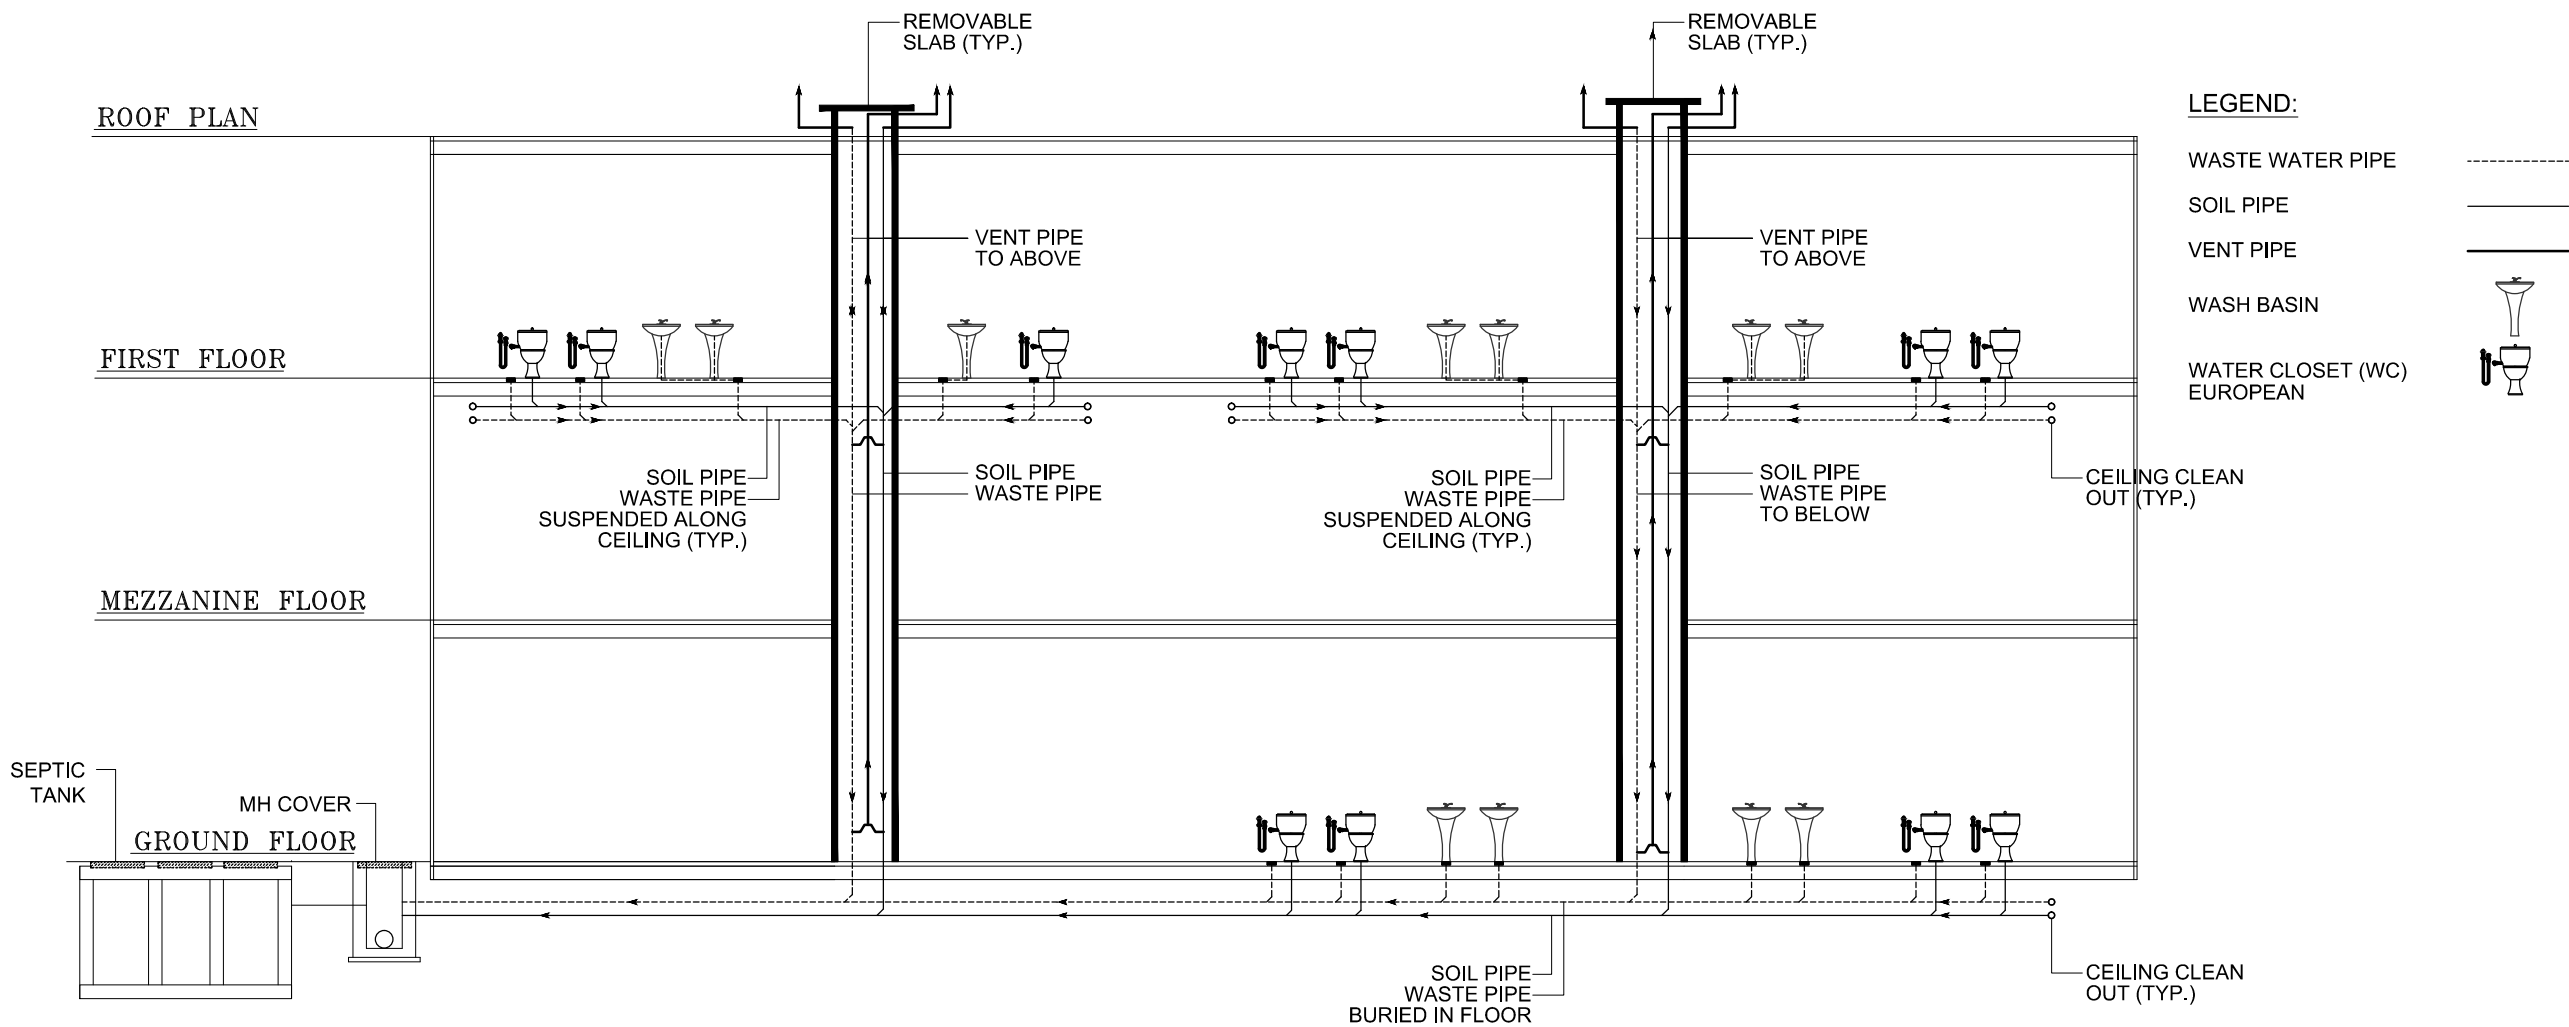


SEWERAGE SYSTEM SCHEMATIC

ISSUE FOR TENDER

NOTES: This drawing is confidential and is the exclusive property of AAA (Pvt)Ltd.and is loaned subject to the condition that it is not to be reproduced orused to furnish for the making of drawing or prints except as sanctioned in writing by AAA (Pvt)Ltd.	
CLIENT NAME 	
MAIN CONSULTANT  Anwar Ali Architects (Pvt.) Ltd. Consulting,Architects,Engineers Planners & Management Consultants 06 HBFC BLOCK A FAISAL TOWN LAHORE	
JV MEMBERS  	
STRUCTURAL CONSULTANT AR ENGINEERS Architects, Stuctural, Earthquake Engineering, Geo Technical, Public Health, Highway, Electrical Design Solution.	
MEP CONSULTANT  ABSTRACTORS MEP CONSULTANT SUITE-14,3RD FLOOR JINNAH MALL IZMIR TOWN, IZR Cell no: 0322-3924199 E-mail: abstractorseng@gmail.com	
Project Name Consultancy Services for New Air Traffic Control Tower (ATCT), Fire Station and Allied Facilities at Skardu International Airport	
DETAILED PUBLIC HEALTH Design Drawings	
Sheet Name SEWERAGE SYSTEM SCHEMATIC DIAGRAM	
Date	April, 2026
Scale	NTS
Drawn by	A.S.B
Checked by	M.K
Approved by	M.F
Drawing No.	SC-02

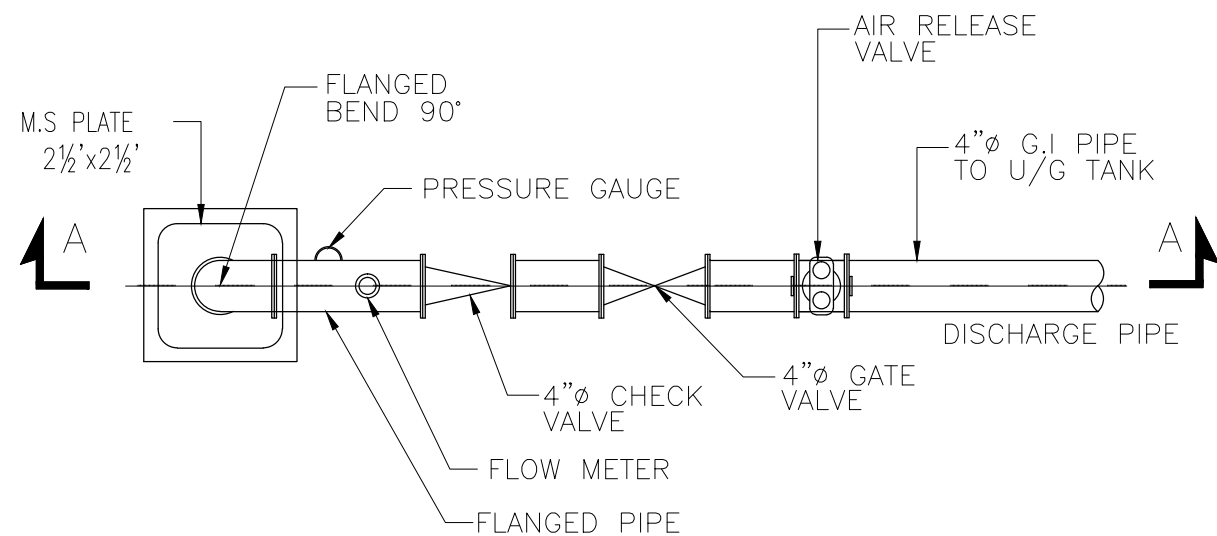


PROPOSED DRAWING FOR
0.5 CUSEC TUBE WELL

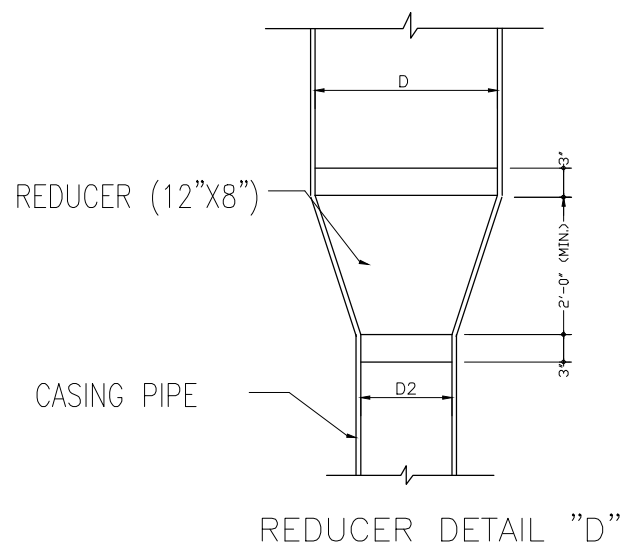

DESCRIPTION	PIPE DIA
D	12"
D1	4.875"
D2	8"
LENGTH OF STRAINER (APPROX)	90'±
REDUCER SIZE	12" x 8"

NOTE
1:SUBJECT TO MODIFICATION IN ACCORDANCE WITH ACTUAL FIELD CONDITION ENCOUNTERED DURING DRILLING OF BORE HOLES 2: DRAWING IS NOT TO SCALE

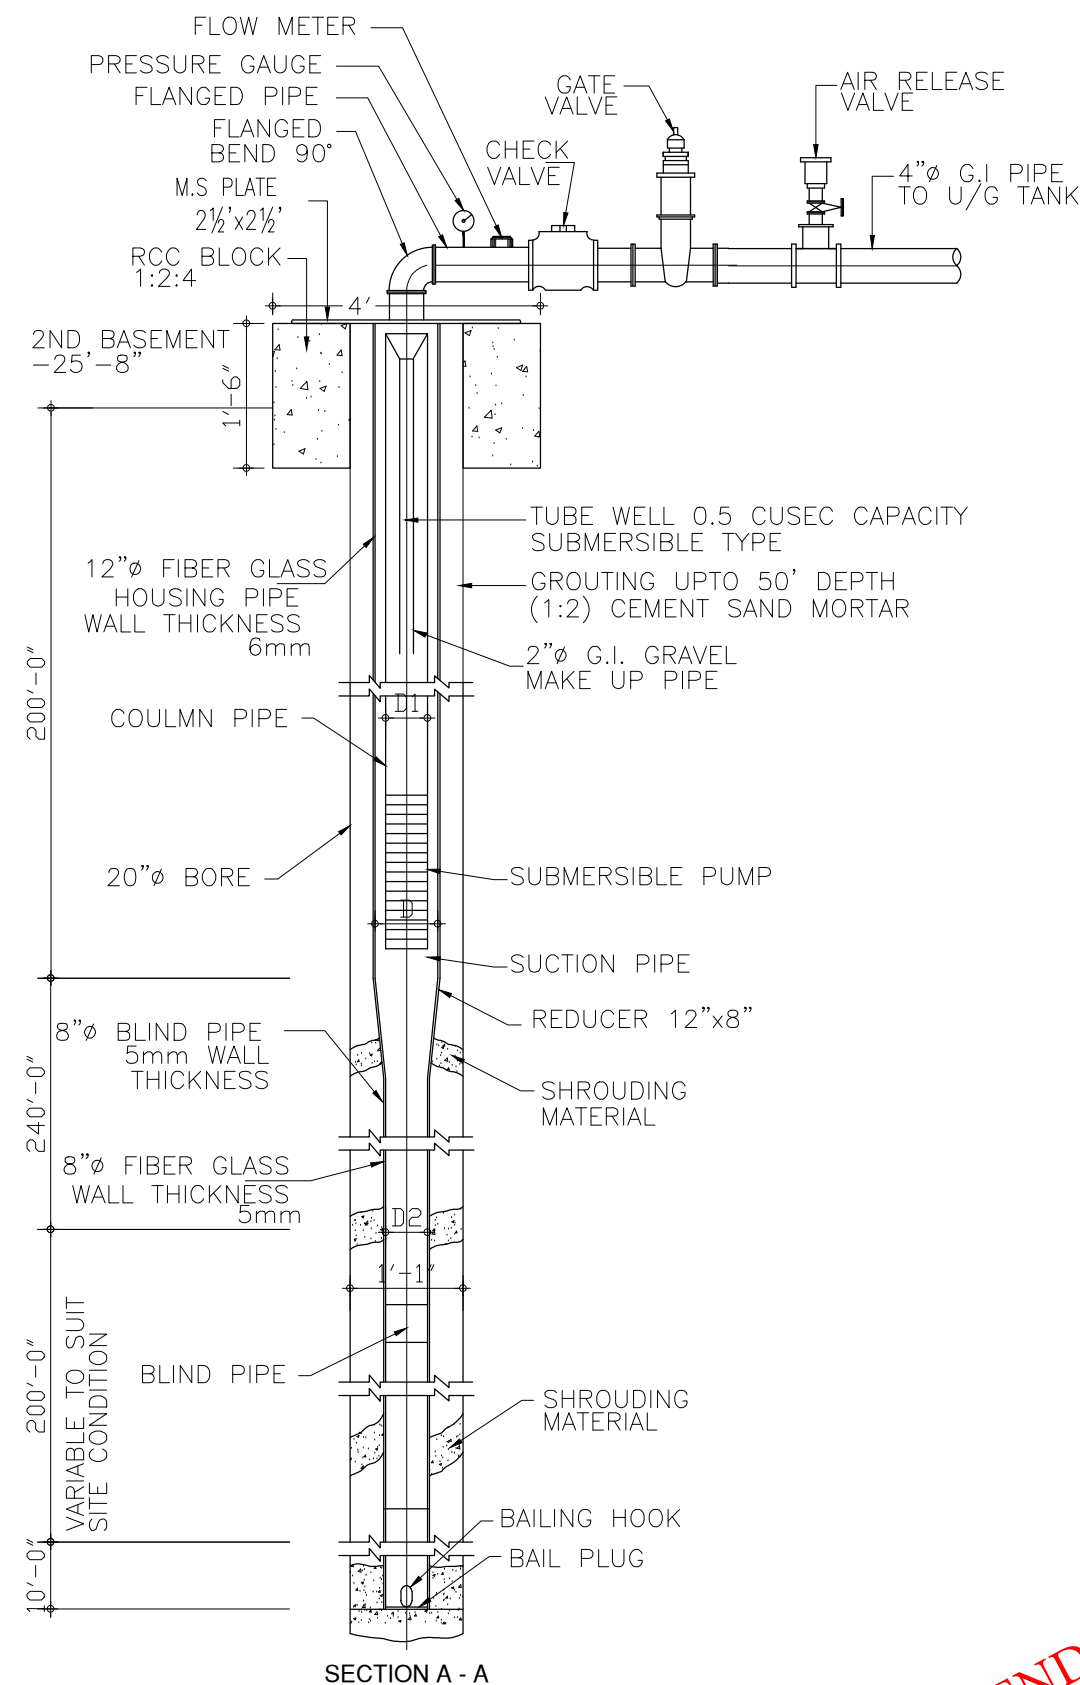

NOTES:

This drawing is confidential and is the exclusive property of AAA (Pvt)Ltd.and is loaned subject to the condition that it is not to be reproduced orused to furnish for the making of drawing or prints except as sanctioned in writing by AAA (Pvt)Ltd.

CLIENT NAME



MAIN CONSULTANT



JV MEMBERS



STRUCTURAL CONSULTANT

AR ENGINEERS
Architects, Stuctural, Earthquake Engineering, Geo Technical, Public Health, Highway, Electrical Design Solution.

MEP CONSULTANT



Project Name

Consultancy Services for New Air Traffic Control Tower (ATCT), Fire Station and Allied Facilities at Skardu International Airport



DETAILED PUBLIC HEALTH Design Drawings

Sheet Name

TUBE WELL DETAILS

Date	April, 2026
Scale	NTS
Drawn by	A.S.B
Checked by	M.K
Approved by	M.F
Drawing No.	TW-01

ISSUE FOR TENDER

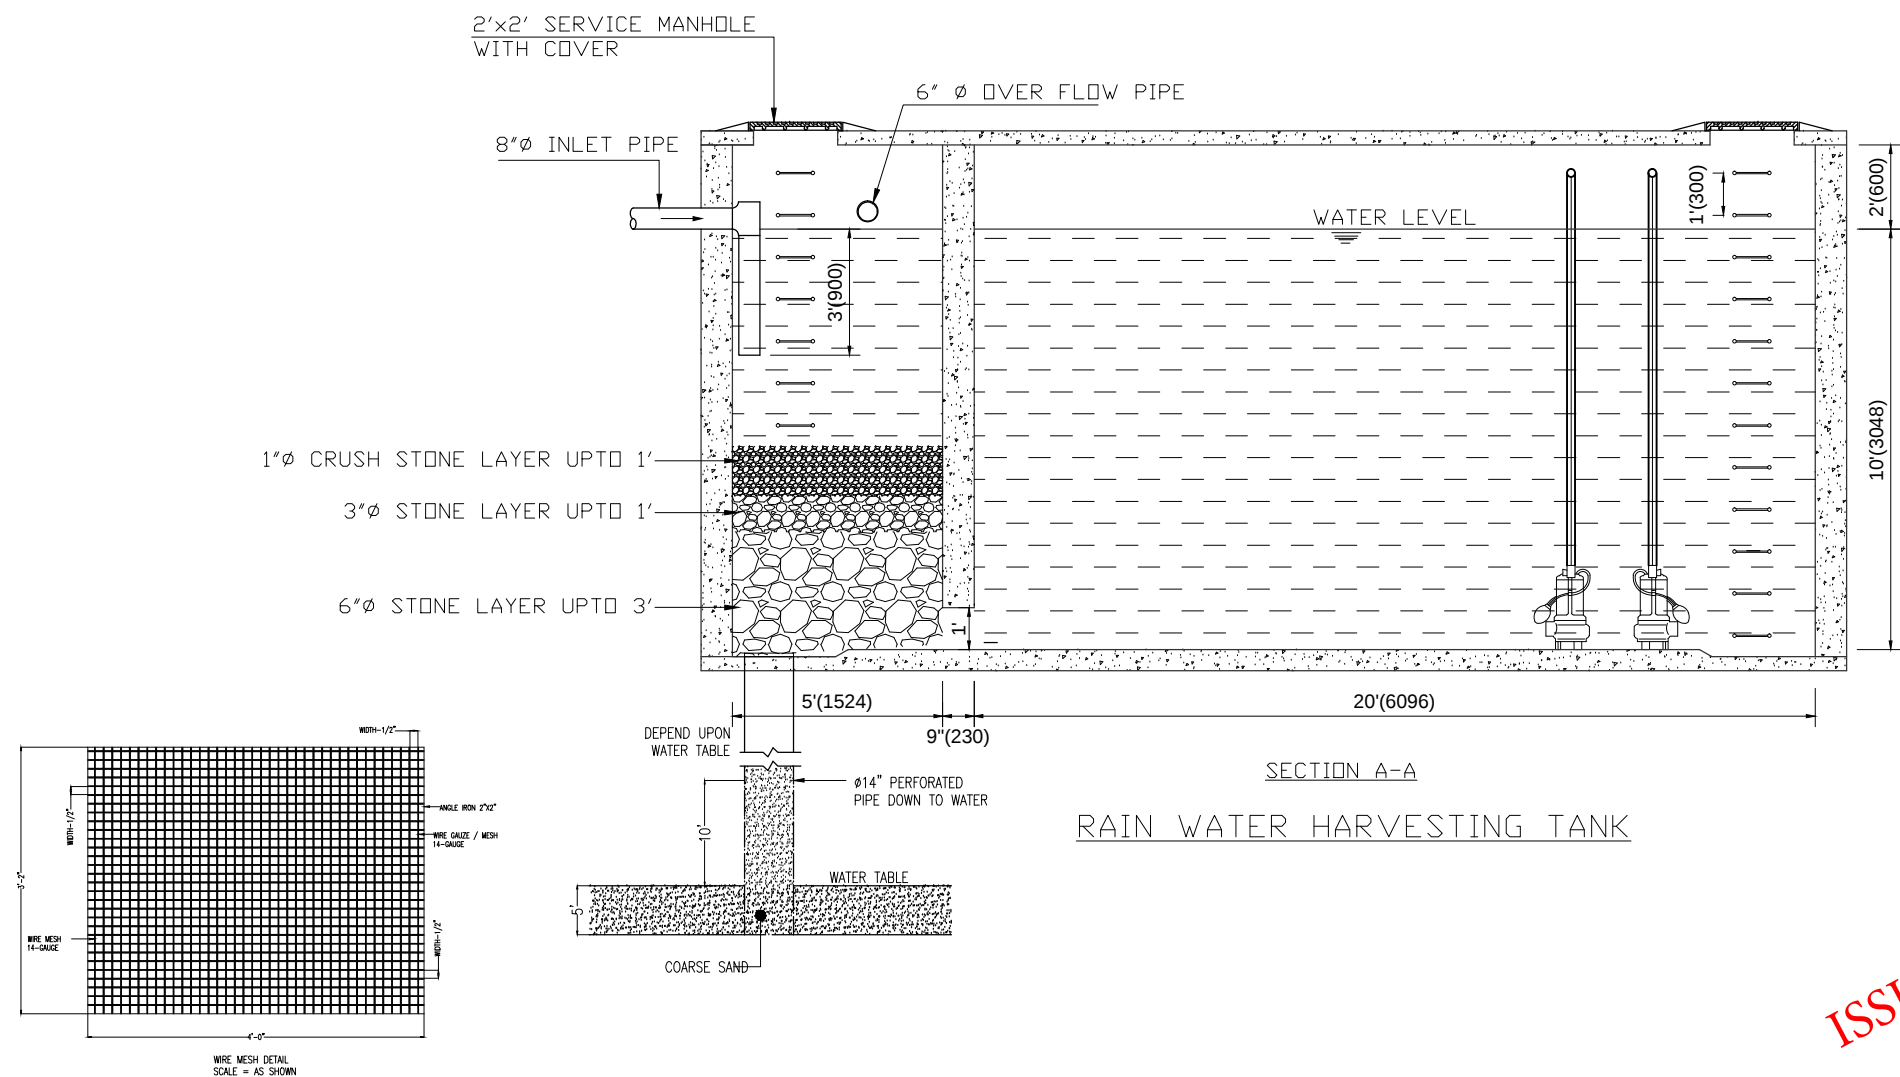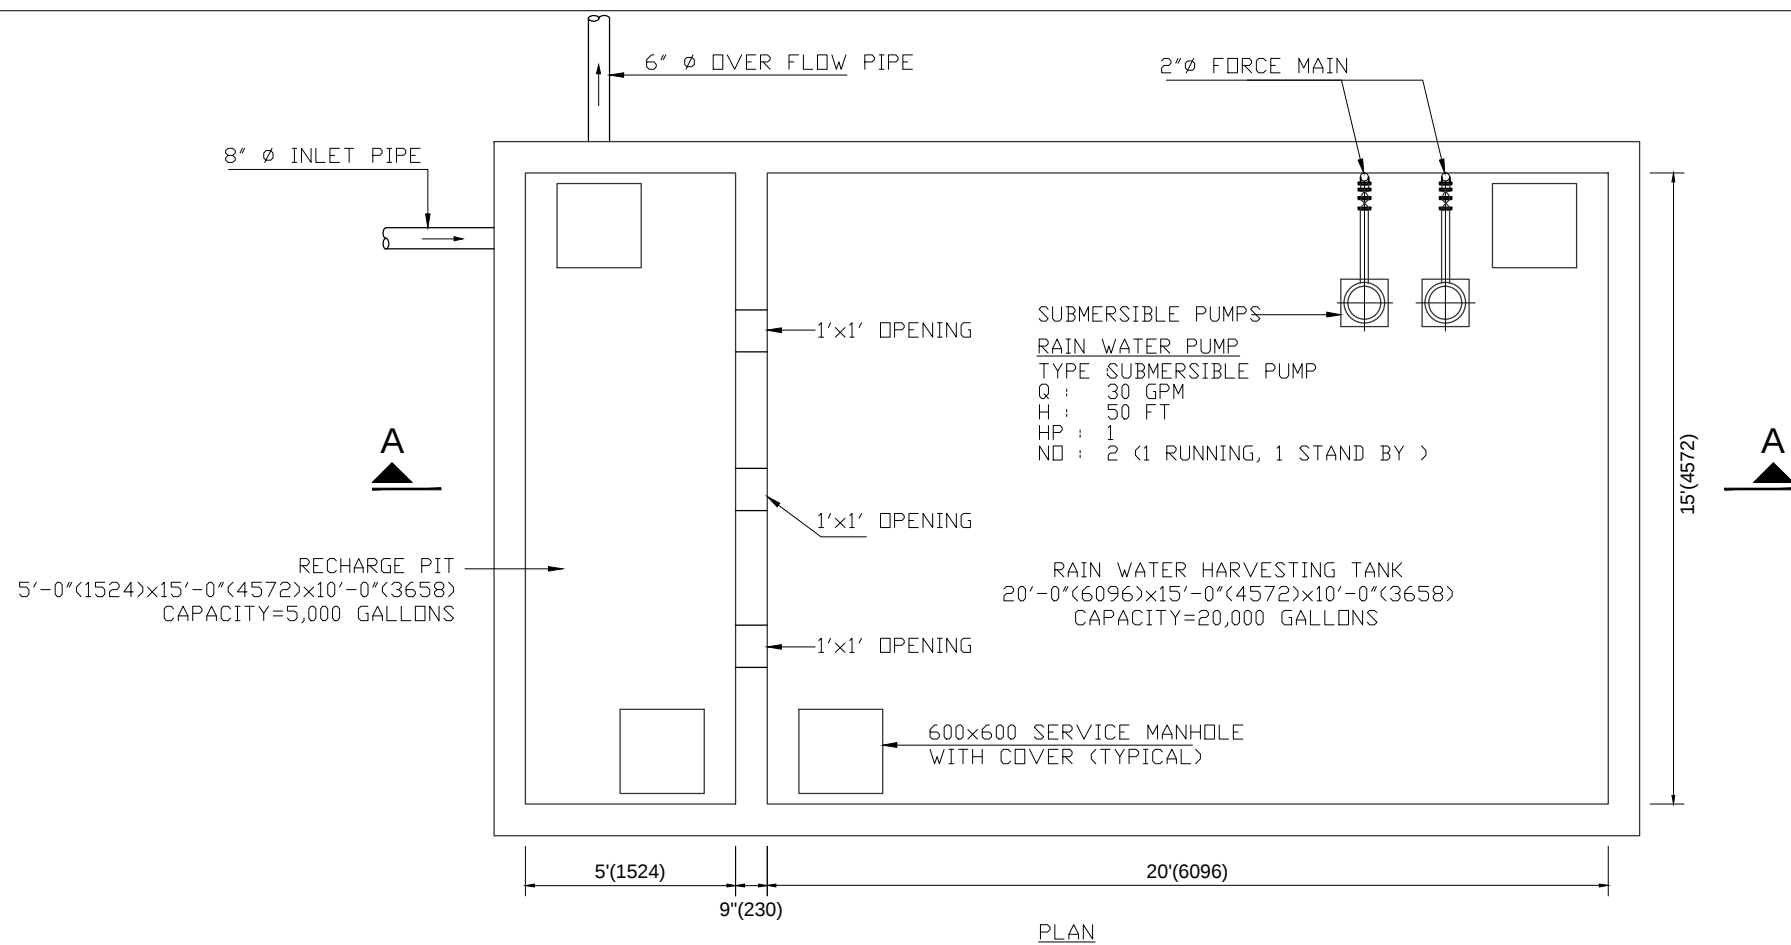

ISSUE FOR TENDER

NOTES:

This drawing is confidential and is the exclusive property of AAA (Pvt)Ltd.and is loaned subject to the condition that it is not to be reproduced or used to furnish for the making of drawing or prints except as sanctioned in writing by AAA (Pvt)Ltd.

CLIENT NAME

MAIN CONSULTANT



JV MEMBERS



STRUCTURAL CONSULTANT

AR ENGINEERS

Architects, Structural, Earthquake Engineering, Geo Technical,
Public Health, Highway, Electrical Design Solution.

MEP CONSULTANT



Project Name

Consultancy Services for New Air Traffic Control Tower (ATCT), Fire Station and Allied Facilities at Skardu International Airport

DETAILED PUBLIC HEALTH Design Drawings

Sheet Name

RAIN HARVESTING
WATER TANK DETAIL

Date	April, 2026
------	-------------

Scale	NTS
-------	-----


Drawn by	A.S.B
----------	-------

Checked by	M.K
------------	-----

Approved by	M.F
-------------	-----

Drawing No.	RW-01
-------------	-------

ROAD

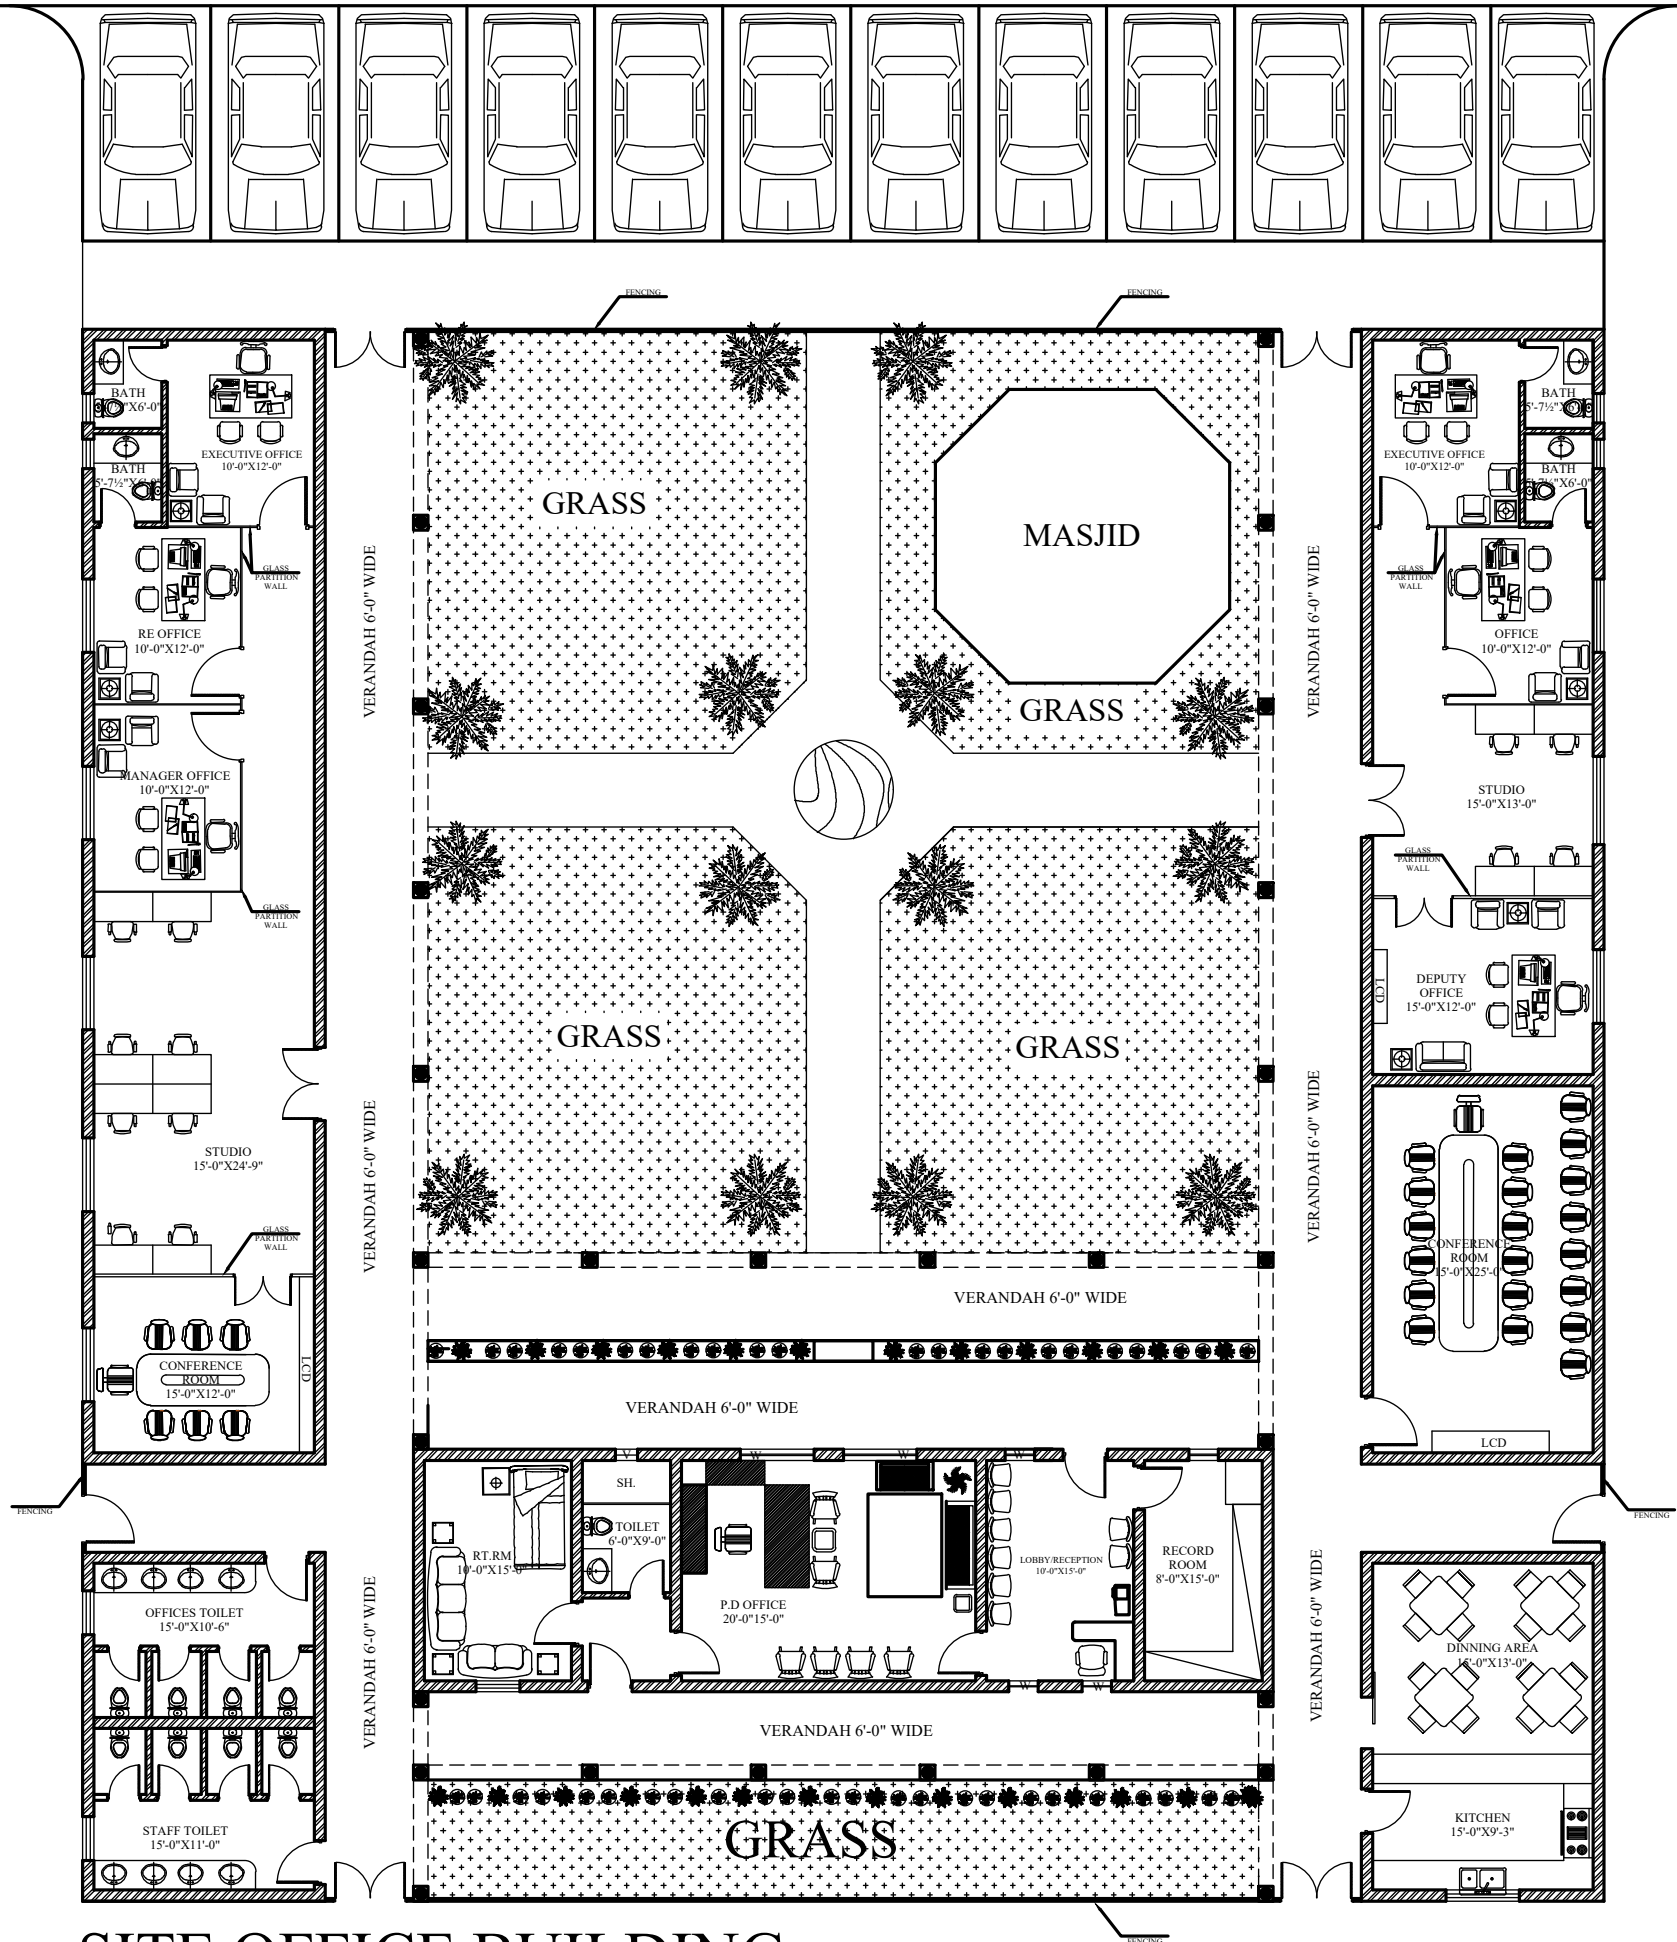

SITE OFFICE BUILDING

PMU OFFICE=1282 SFT

RE OFFICE=1282 SFT

PD OFFICE=965 SFT

TOILETS AREA=392 SFT

DINNING & KITCHEN AREA=392 SFT

VERANDAH COVERED AREA = 2372 SFT

MASJID COVERED AREA = 350 SFT

DATE: 14-01-2026

PROPOSED SITE OFFICE FOR ATC TOWER PROJECT STAFF
AT SKARDU AIRPORT.

MAIN CONSULTANTS:

Anwar Ali Architects (Pvt.) Ltd.
Consulting Architects, Engineers
Planners & Management Consultants
06 HEFC BLOCK A FASAL TOWN LAHORE