


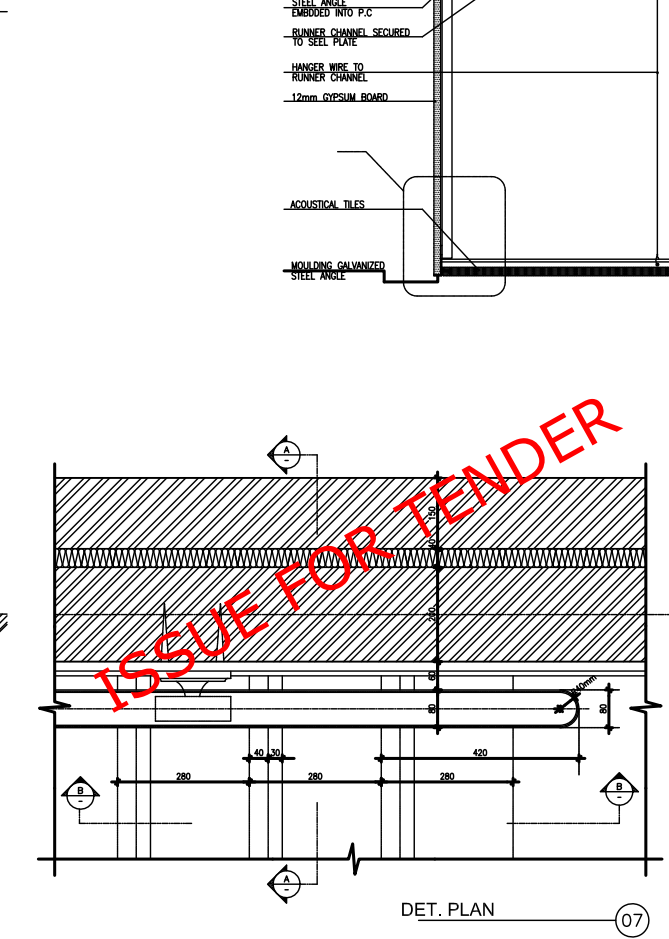
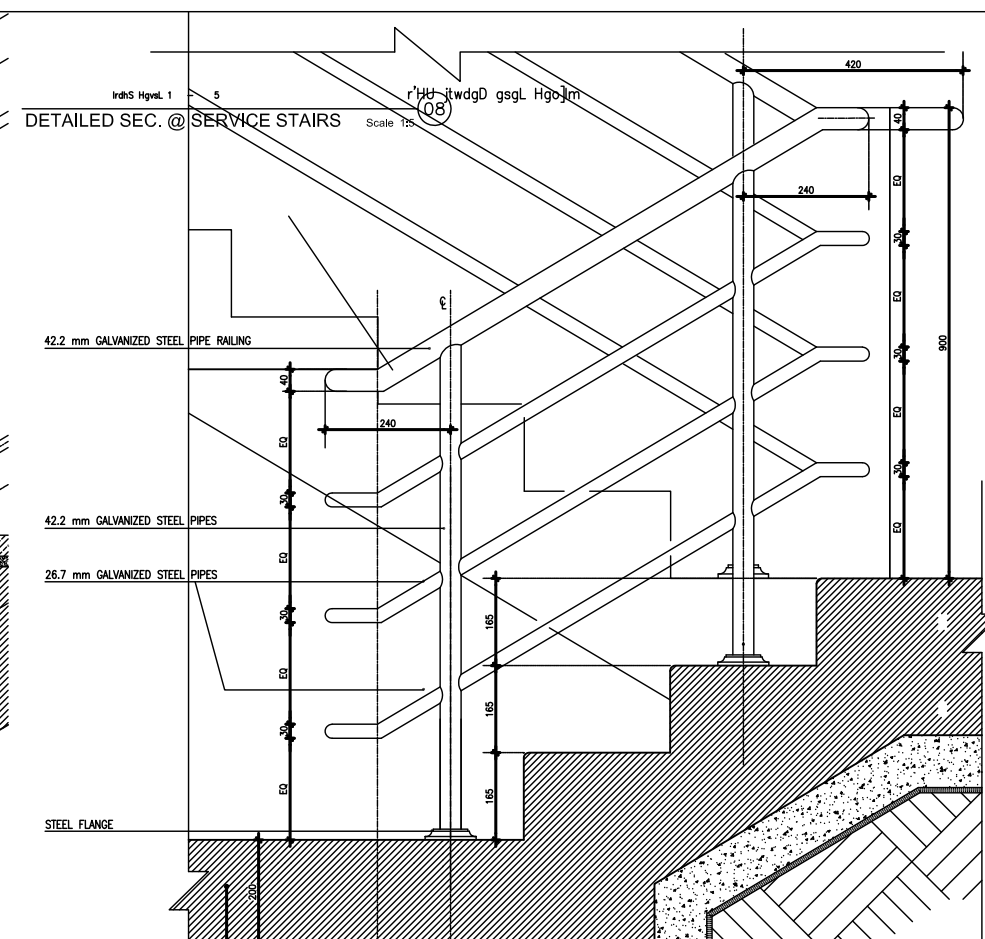
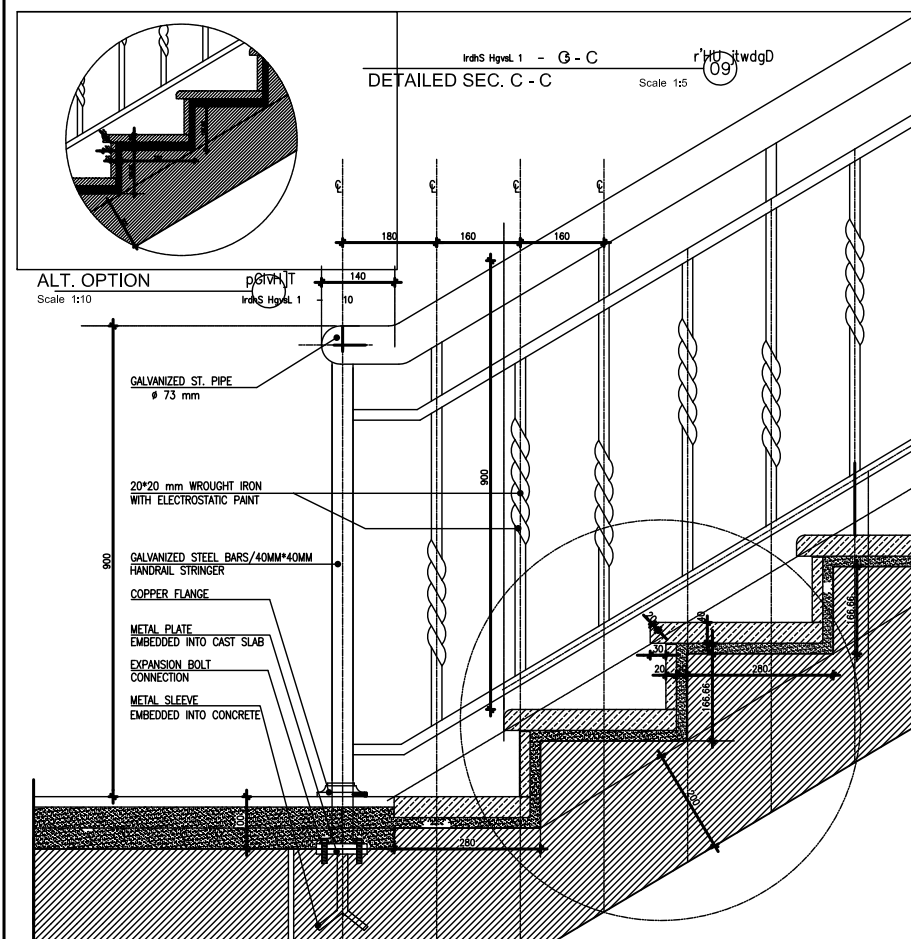
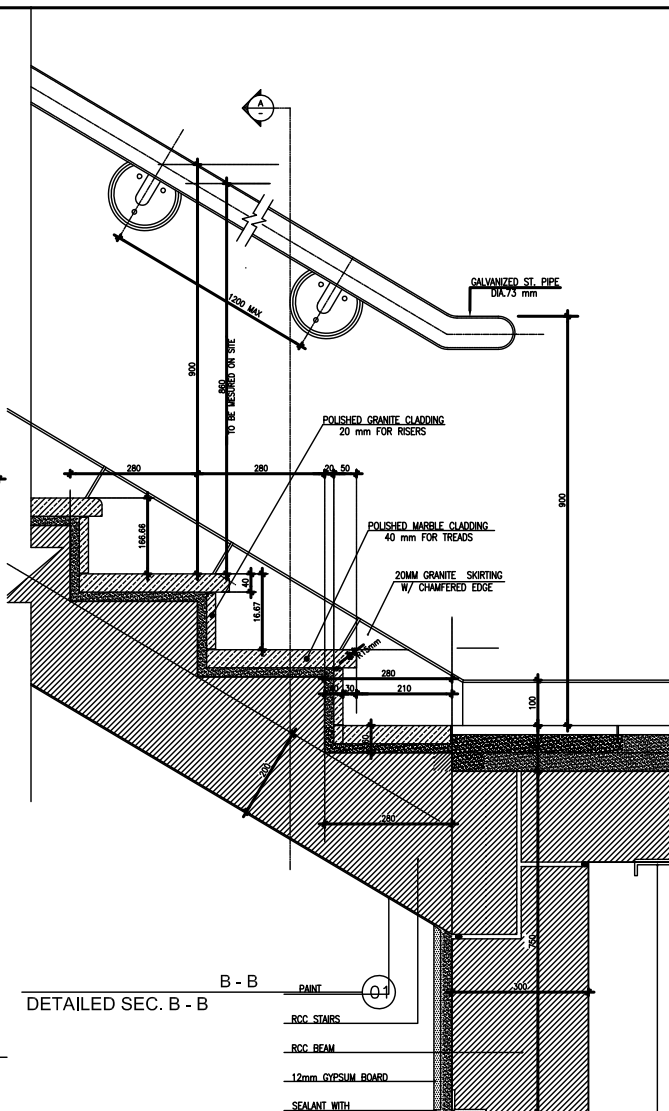
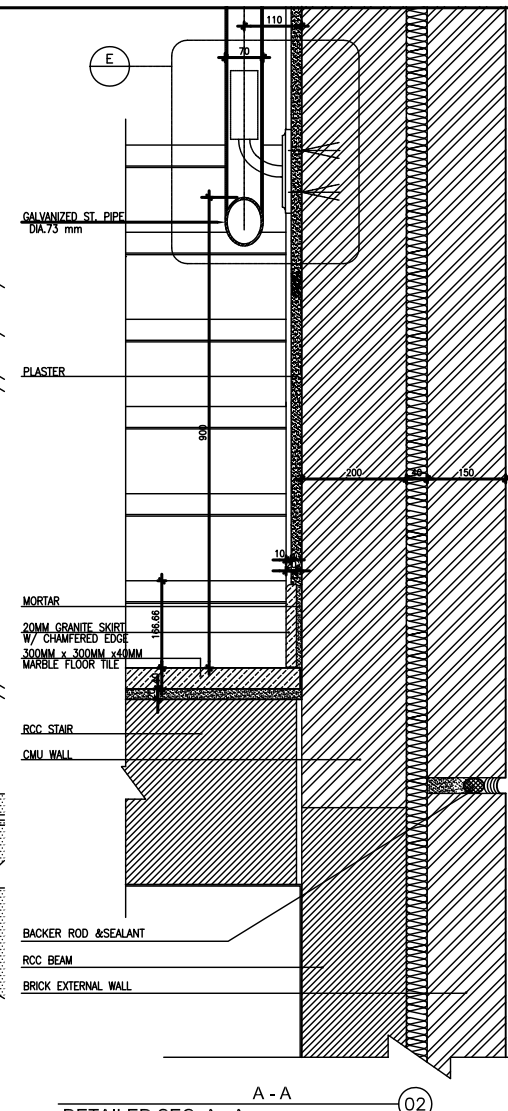
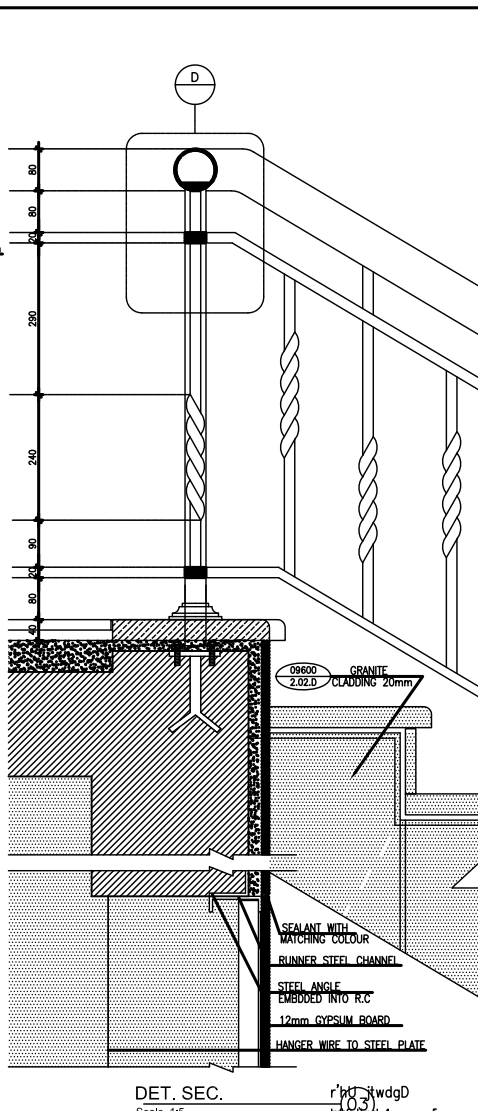
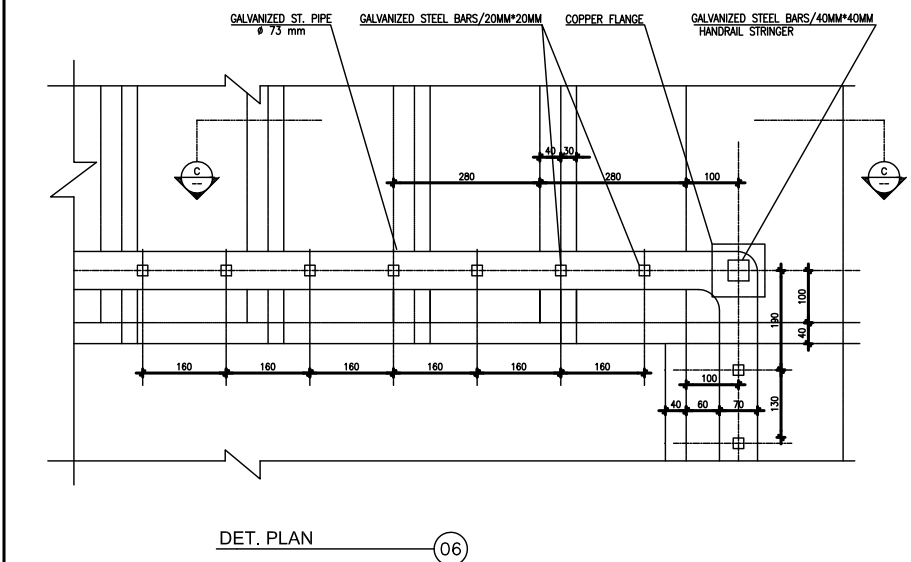
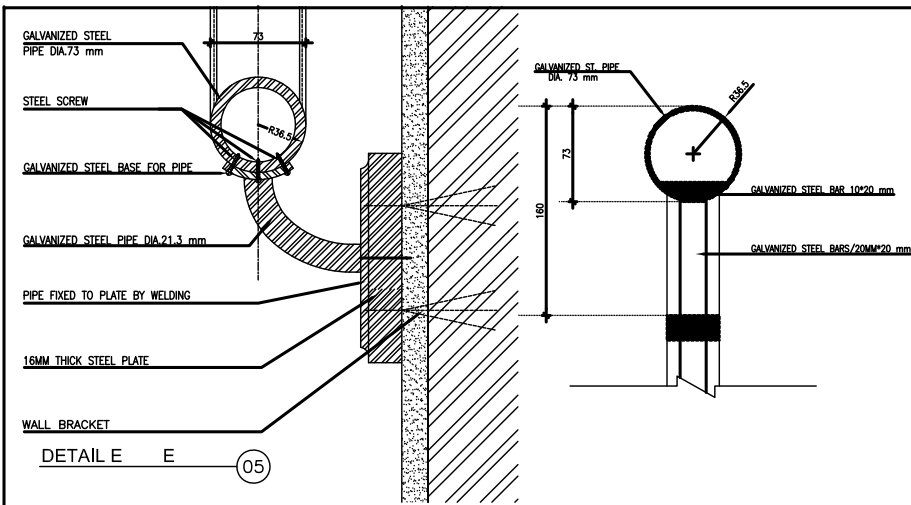
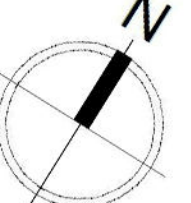
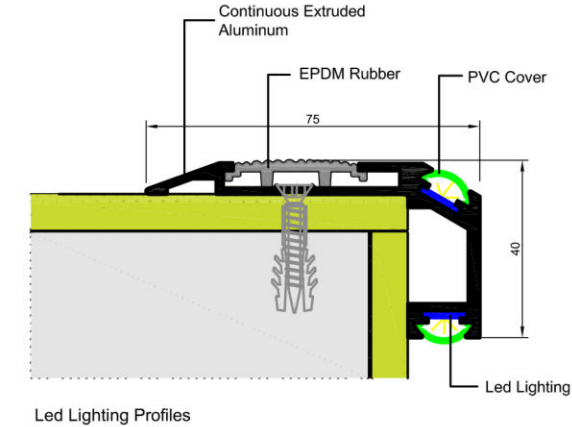
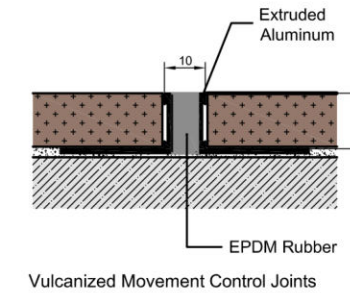


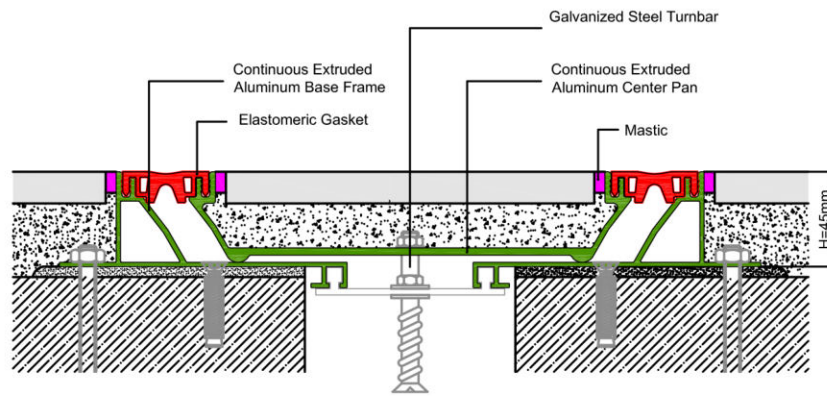



NOTES: These drawings are confidential and is the exclusive property of AAA (Pvt)Ltd. And is loaned subject to the condition that it is not to be reproduced or furnish for the making of drawing or prints except as sanctioned in writing by AAA (Pvt)Ltd.	
CLIENT NAME 	
MAIN CONSULTANT 	
JV MEMBERS 	
STRUCTURAL CONSULTANT 	
NORTH ORIENTATION 	
Project Name Consultancy Services for New Air Traffic Control Tower (ATCT), Fire Station and Allied Facilities at Skardu International Airport	
Detailed Architectural Design Drawings	
Sheet Name MISCELLANEOUS DETAILS-1	
Date	12 January, 2026
Scale	NTS
Drawn by	Asad
Checked by	Ar. Ahmed Ali
Approved by	Ar. Anwar Ali
Drawing No.	AW-55 @A3

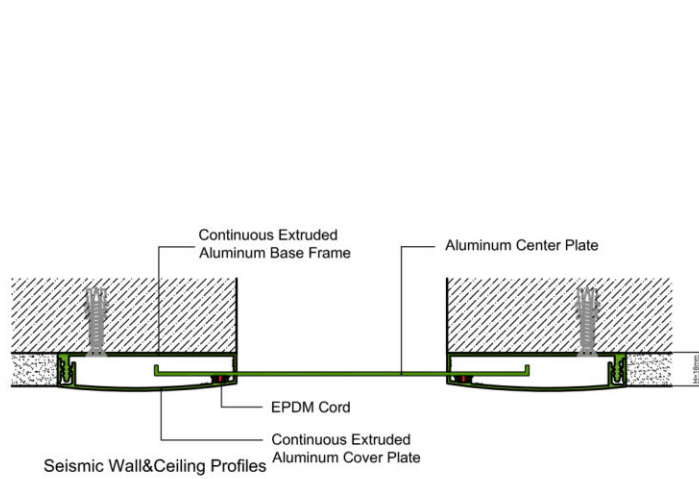

Seismic Floor Joint Profiles

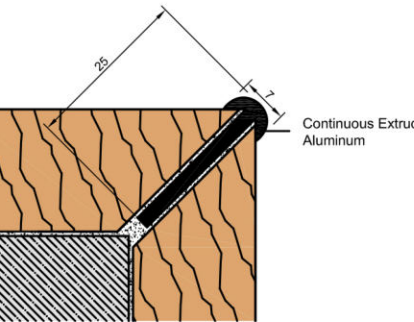


External Corner Profiles

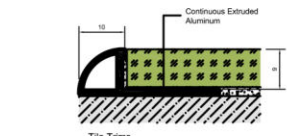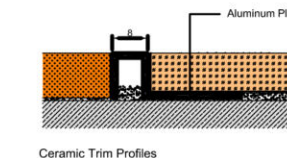


Ceramic Trim Profiles






Tile Trims

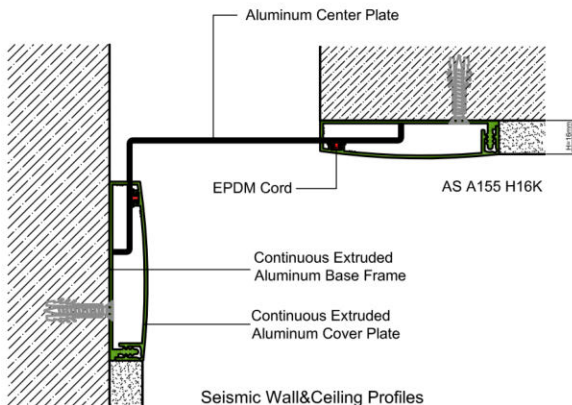


Seismic Wall&Ceiling Profiles

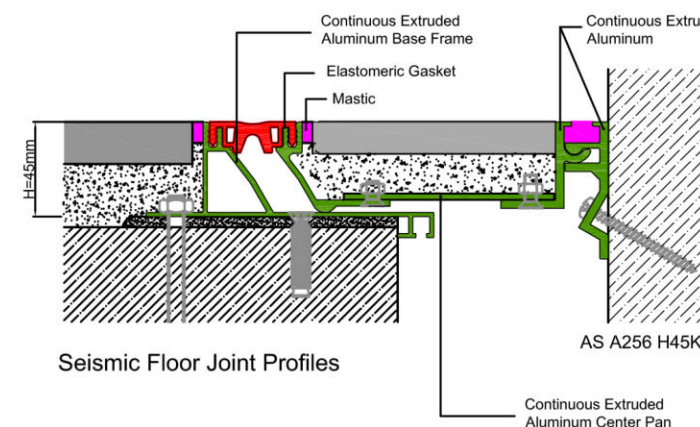

Seismic Floor Joint Profiles

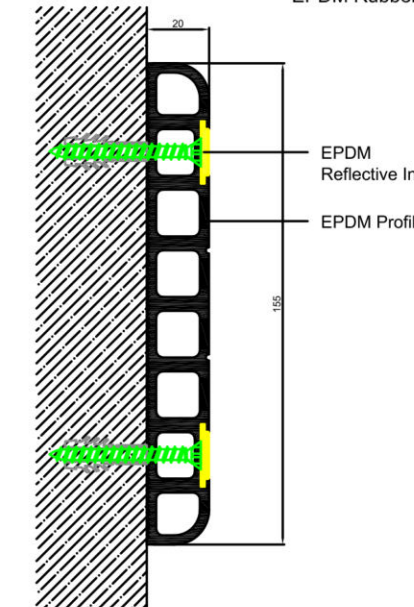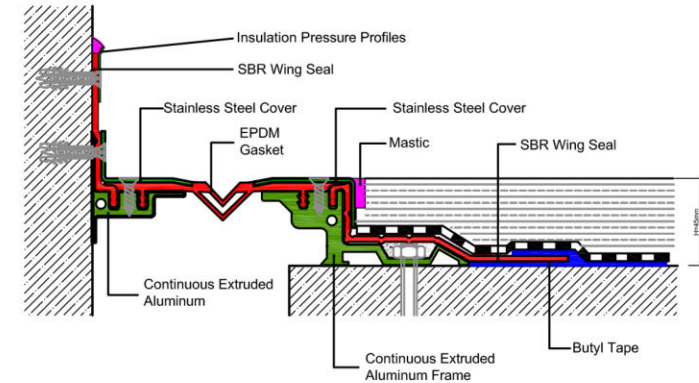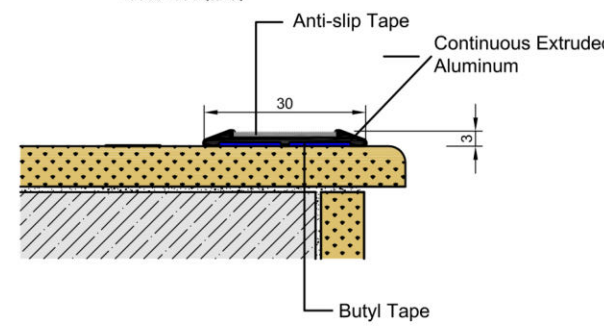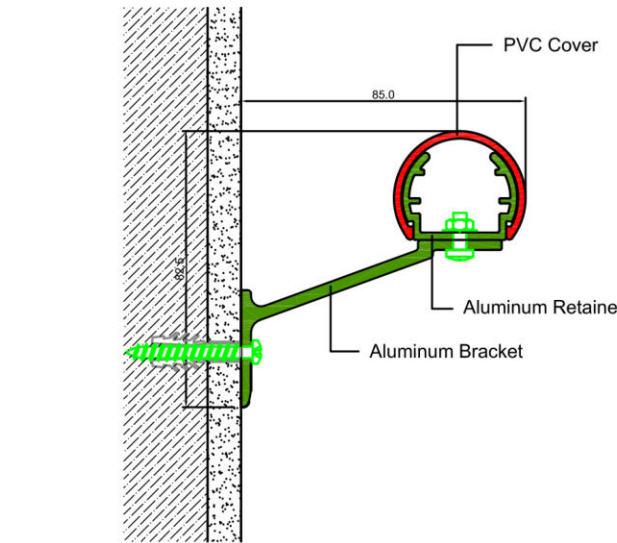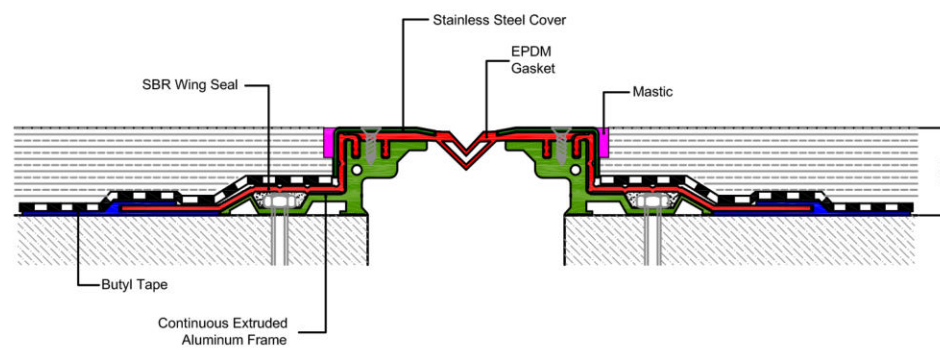

ON CIRCULAR COLUMNS ONLY

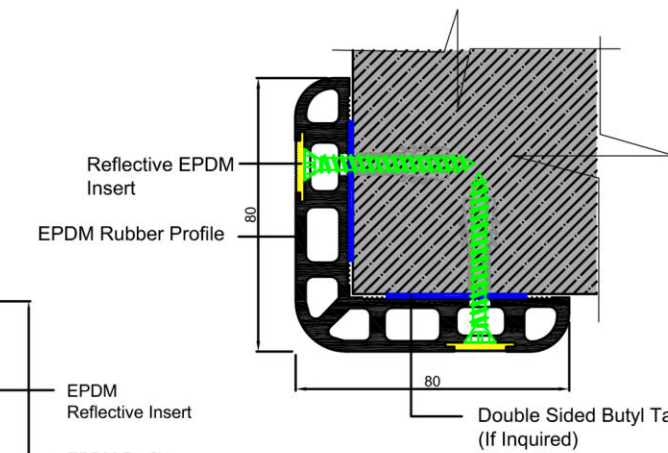

ISSUE FOR TENDER

NOTES:

These drawings are confidential and is the exclusive property of AAA (Pvt)Ltd. And is loaned subject to the condition that it is not to be reproduced to furnish for the making of drawing or prints except as sanctioned in writing by AAA (Pvt)Ltd.

CLIENT NAME



MAIN CONSULTANT




JV MEMBERS



leit-werk

STRUCTURAL CONSULTANT

NORTH ORIENTATION

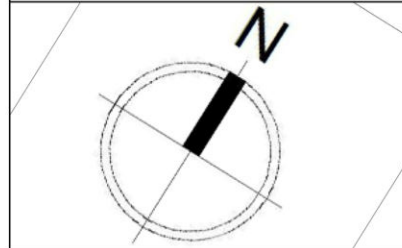

Project Name


Consultancy Services for New Air Traffic Control Tower (ATCT), Fire Station and Allied Facilities at Skardu International Airport

Detailed Architectural Design Drawings


Sheet Name

MISCELLANEOUS DETAILS-4


Date	14 November, 2025
Scale	NTS
Drawn by	Asad
Checked by	Ar. Ahmed Ali
Approved by	Ar. Anwar Ali
Drawing No.	AW-56 @A3

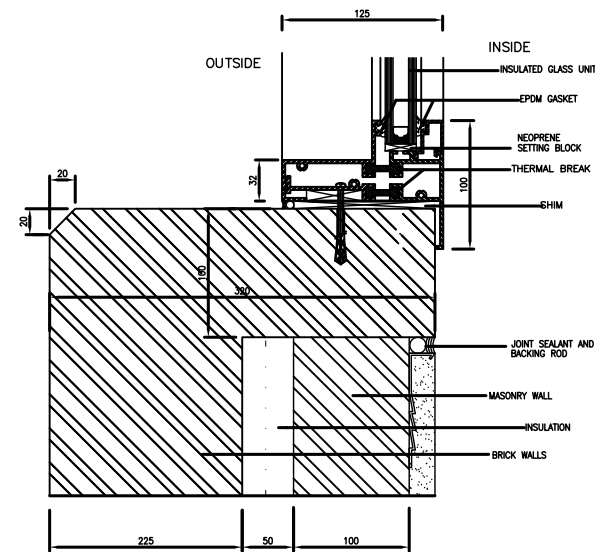


1 SILL-FIXED WINDOW
SCALE 1:2

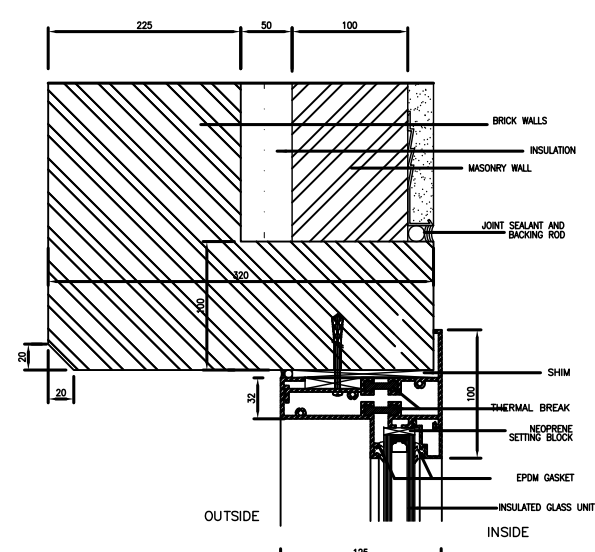


2 HEAD-FIXED WINDOW
SCALE 1:2

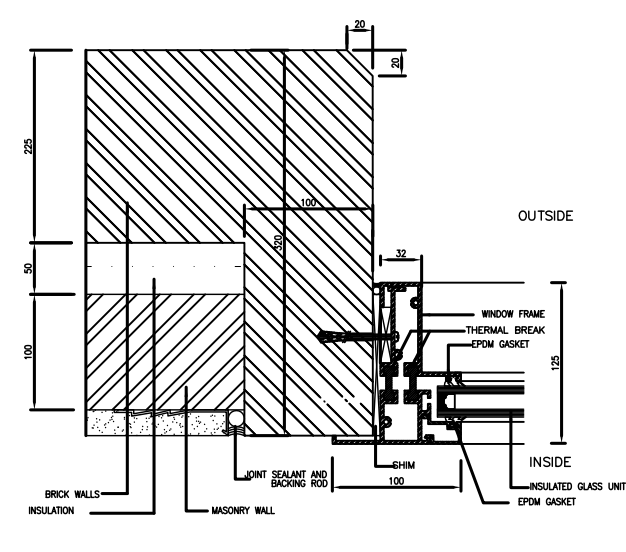


3 JAMB-FIXED WINDOW
SCALE 1:2

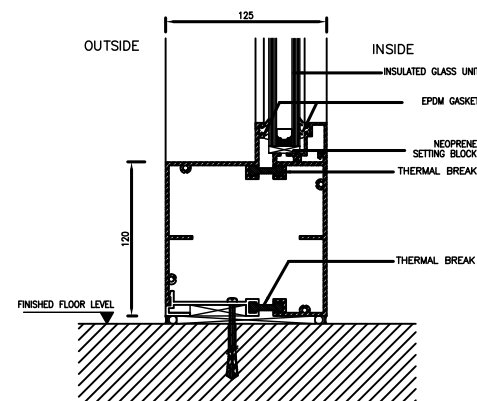


4 FLOOR SILL-FIXED WINDOW
SCALE 1:2

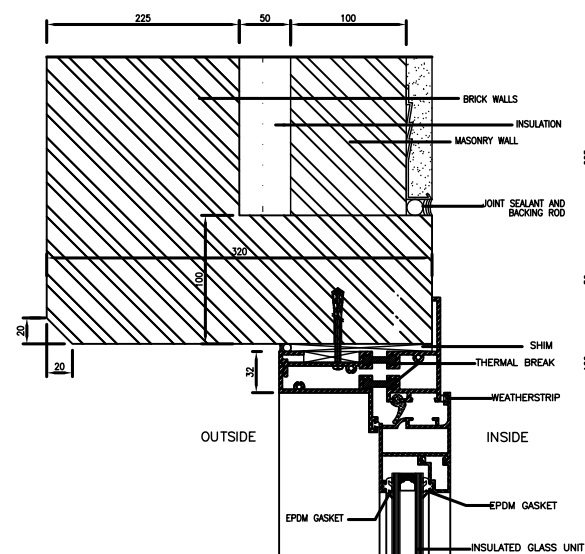


5 HEAD-OPERABLE WINDOW
SCALE 1:2

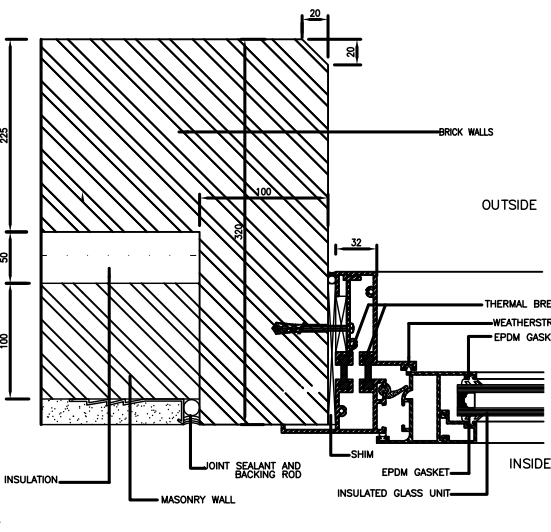


6 JAMB-OPERABLE WINDOW
SCALE 1:2

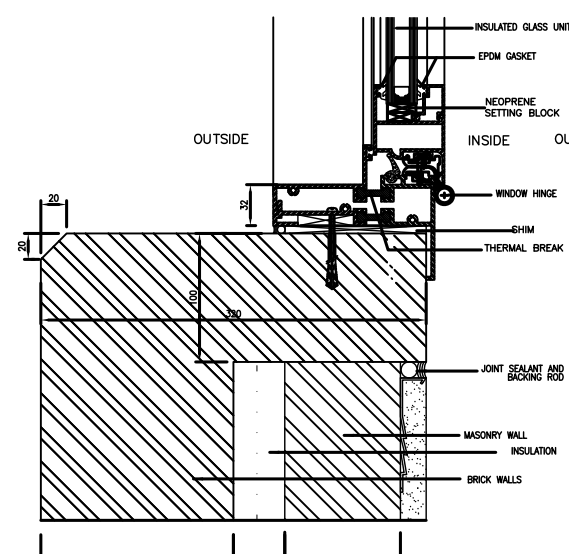


7 SILL-OPERABLE WINDOW
SCALE 1:2

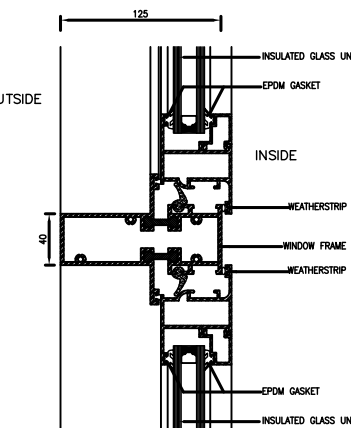


8 MULLION-OPERABLE WINDOW
SCALE 1:2

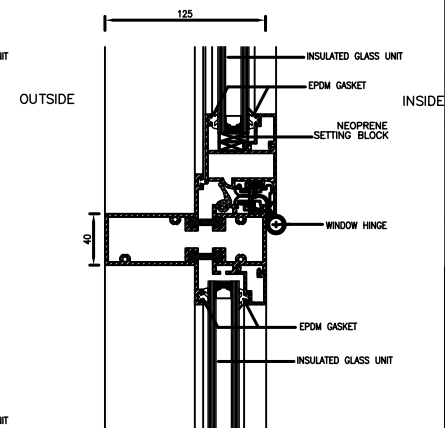


9 SILL-OPERABLE WITH FIXED WINDOW
SCALE 1:2

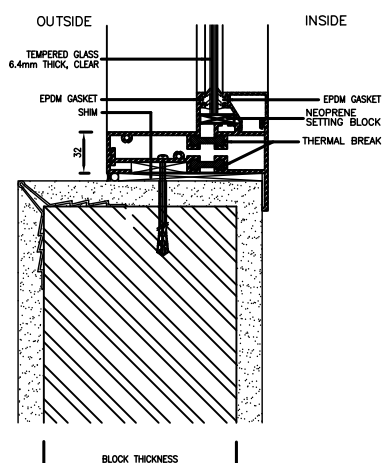


10 SILL-FIXED WINDOW
SCALE 1:2

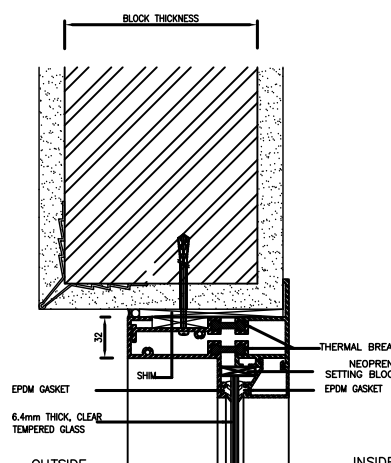


11 HEAD-FIXED WINDOW
SCALE 1:2

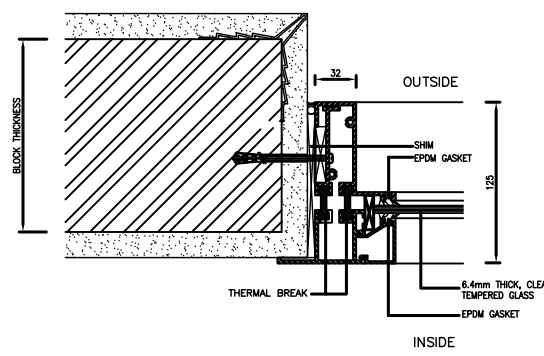

12 JAMB-FIXED WINDOW
SCALE 1:2

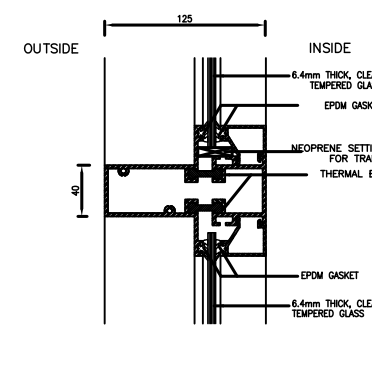

13 TRANSOM/MULLION-FIXED WINDOW
SCALE 1:2

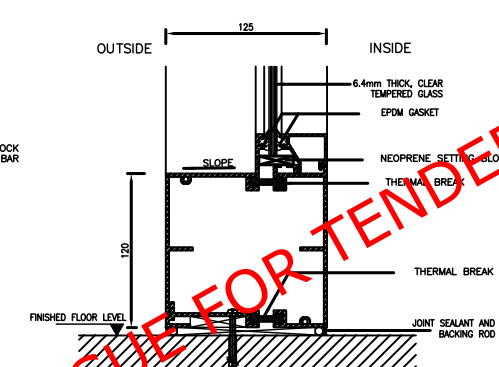

14 FLOOR SILL-FIXED WINDOW
SCALE 1:2

NOTES:

These drawings are confidential and is the exclusive property of AAA (Pvt.) Ltd. And is loaned subject to the condition that it is not to be reproduced to furnish for the making of drawing or prints except as sanctioned in writing by AAA (Pvt.) Ltd.

CLIENT NAME



MAIN CONSULTANT




JV MEMBERS



STRUCTURAL CONSULTANT

NORTH ORIENTATION

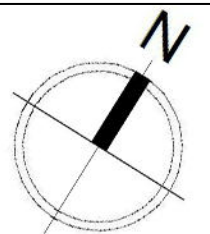

Project Name

Consultancy Services for
New Air Traffic
Control Tower (ATCT),
Fire Station and Allied
Facilities at Skardu
International Airport


Detailed Architectural Design Drawings

Sheet Name

MISCELLANEOUS DETAIL-3

Date	12 January, 2026
Scale	NTS
Drawn by	Asad
Checked by	Ar. Ahmed Ali
Approved by	Ar. Anwar Ali
Drawing No.	AW-57 @A3


ISSUE FOR TENDER

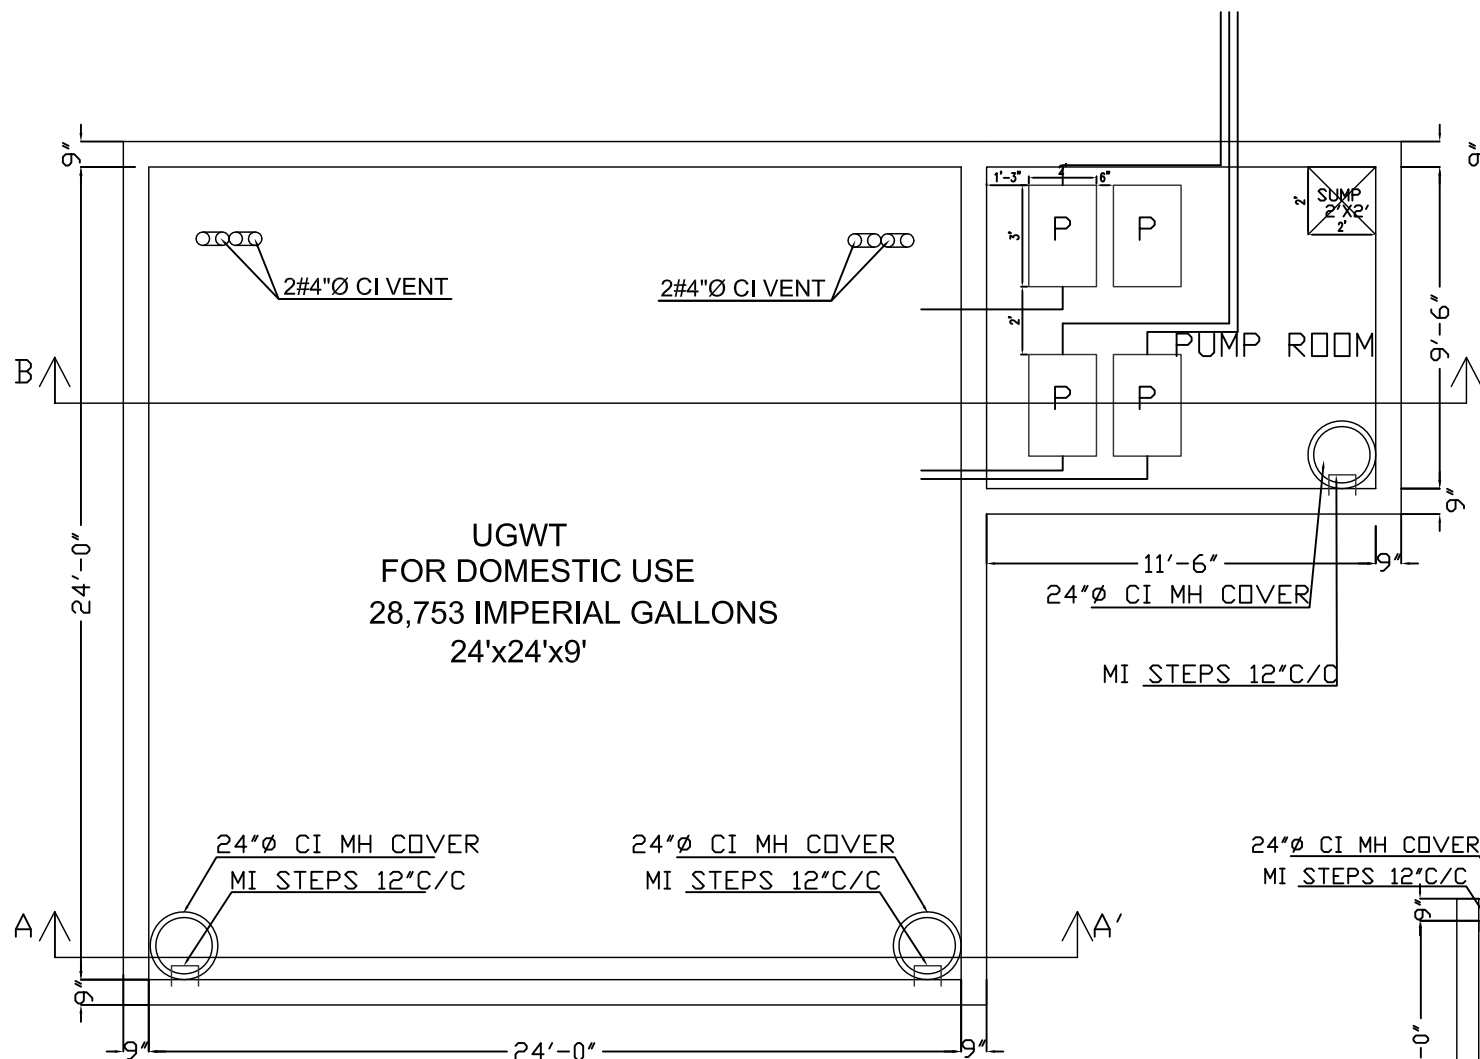

PLAN OF UGWT

(Imperial Gallons)=Volume(cubic feet) x 6.24


(CAPACITY=28,753(Approx.) IMPERIAL GALLONS)

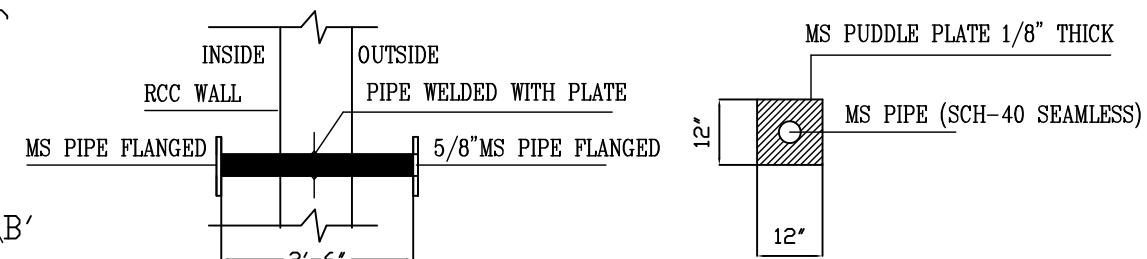


PLAN OF PUDDLE PLATE

SECTION

NOTE: PUDDLE PLATES ARE TO BE PLACED WHERE PIPE CROSSES THE RCC WALL OR ROOF SLAB

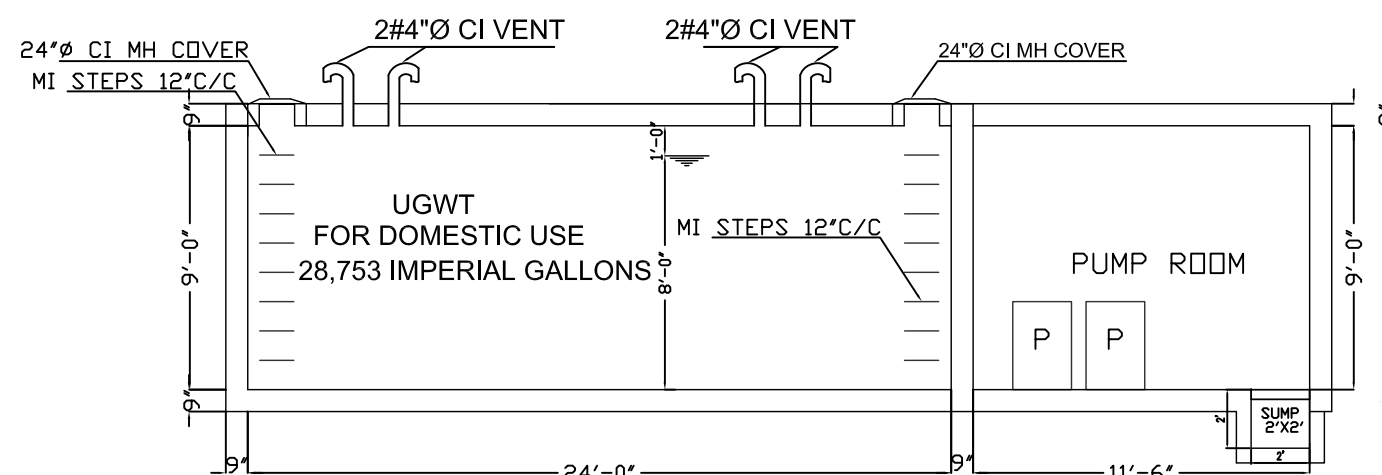

SECTION B-B'

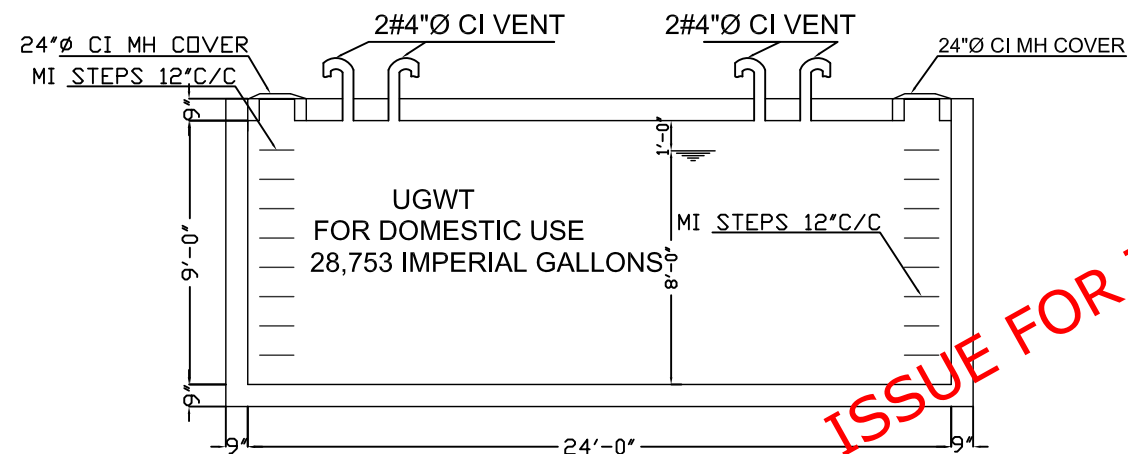

SECTION A-A'

ISSUE FOR TENDER

NOTES:

These drawings are confidential and is the exclusive property of AAA (Pvt)Ltd. And is loaned subject to the condition that it is not to be reproduced to furnish for the making of drawing or prints except as sanctioned in writing by AAA (Pvt)Ltd.

CLIENT NAME



MAIN CONSULTANT




JV MEMBERS



leit-werk

STRUCTURAL CONSULTANT

NORTH ORIENTATION

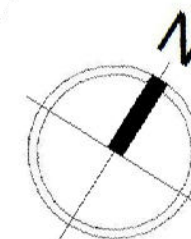

Project Name


Consultancy Services for
New Air Traffic
Control Tower (ATCT),
Fire Station and Allied
Facilities at Skardu
International Airport

Detailed Architectural Design Drawings


Sheet Name

U.G.W.TANK DETAIL


Date	12 January, 2026
Scale	NTS
Drawn by	Asad
Checked by	Ar. Ahmed Ali
Approved by	Ar. Anwar Ali
Drawing No.	AW-59 @A3

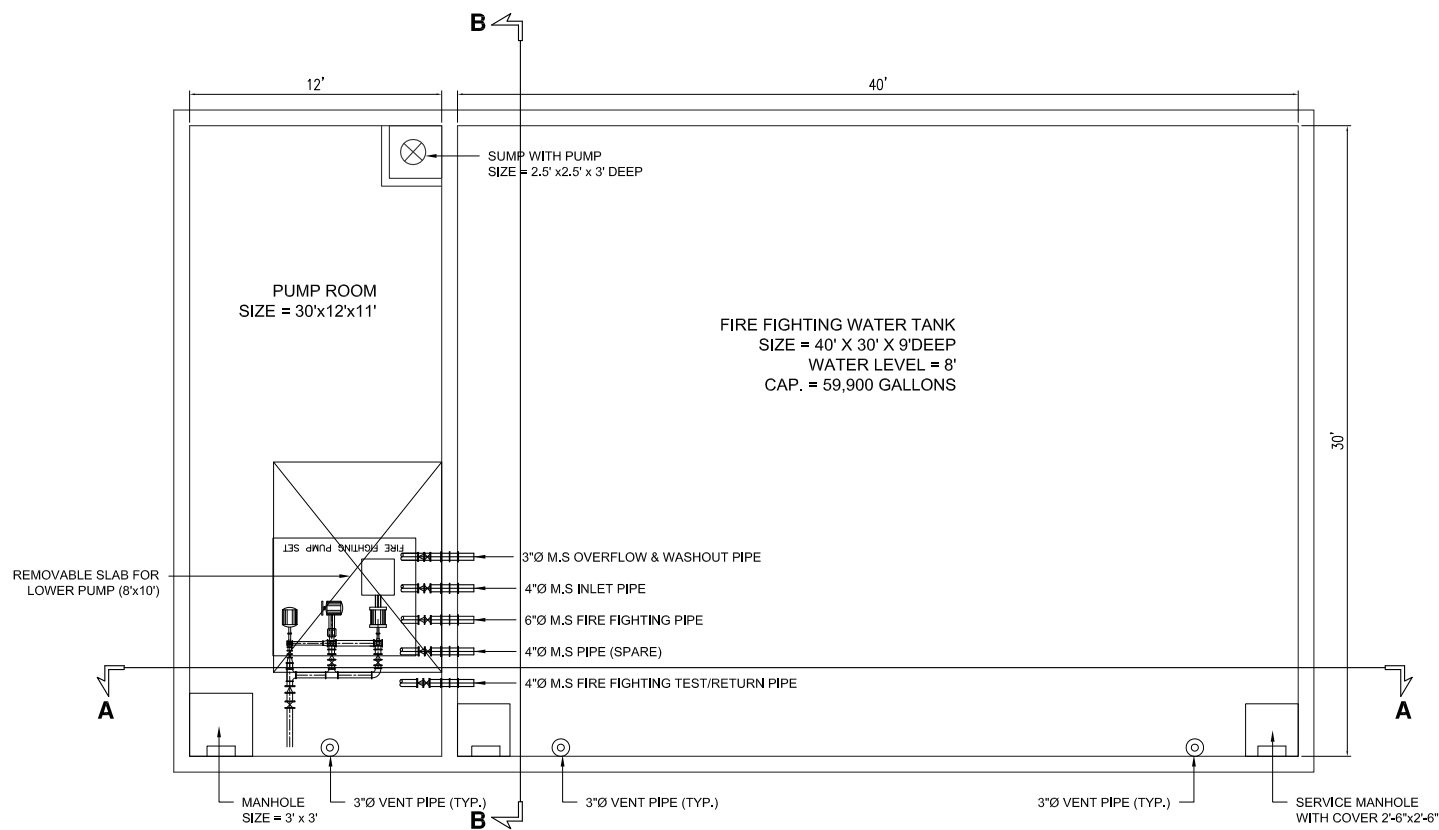


UNDER GROUND WATER TANK WITH PUMP ROOM

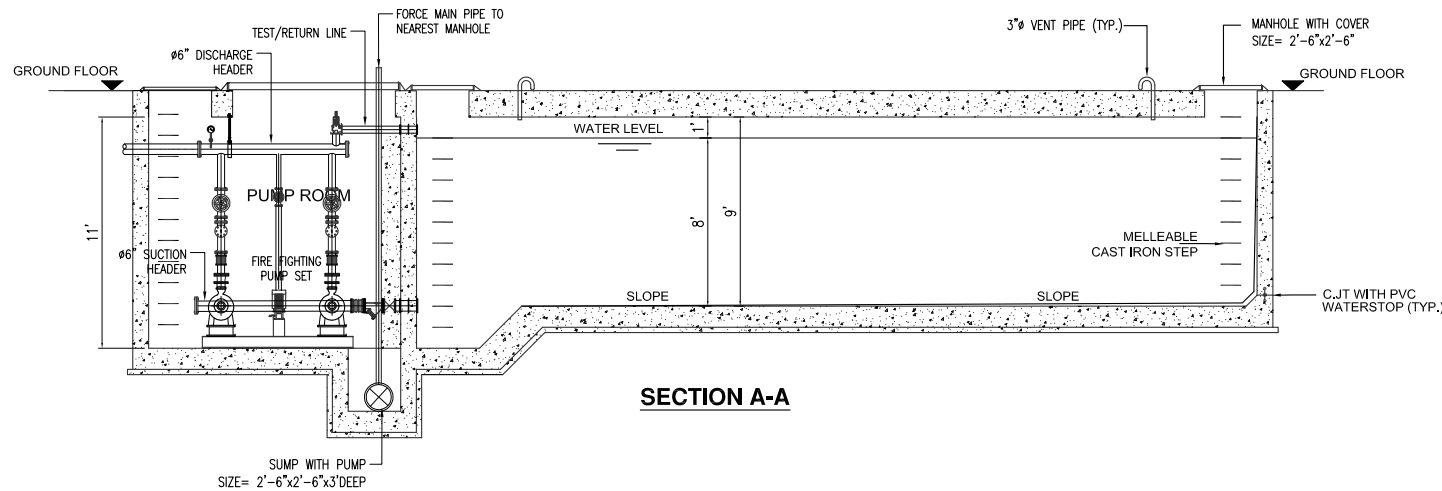


SECTION A-A

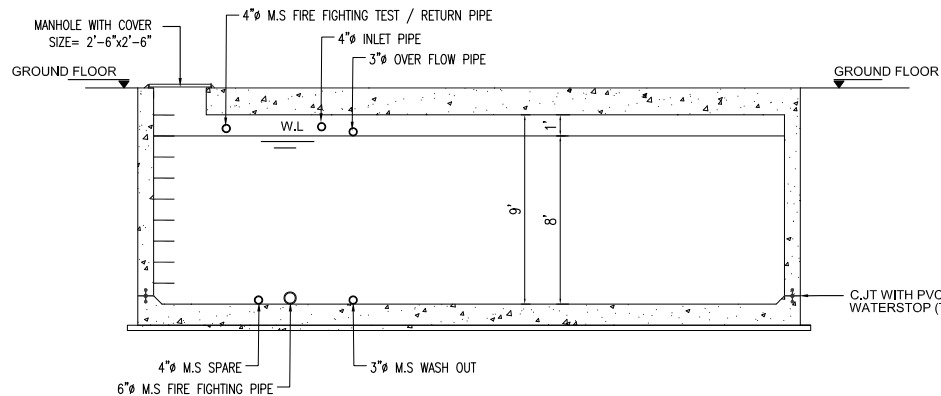

SECTION B-B

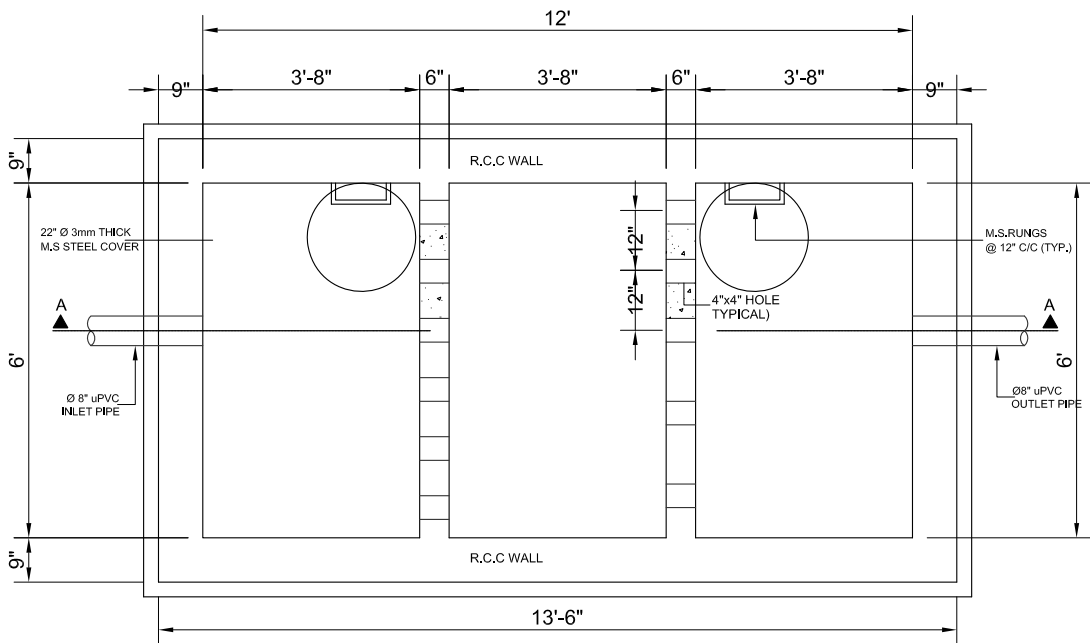

PLAN
SEPTIC TANK

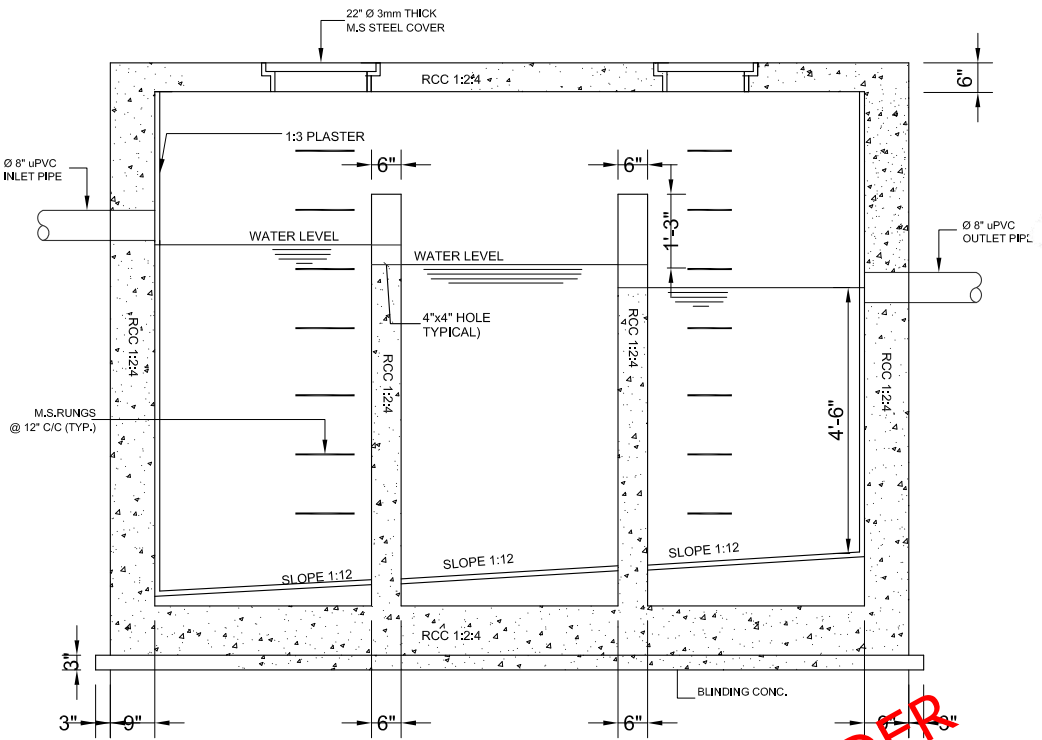

SECTION A-A

ISSUE FOR TENDER

NOTES:

These drawings are confidential and is the exclusive property of AAA (Pvt)Ltd. And is loaned subject to the condition that it is not to be reproduced to furnish for the making of drawing or prints except as sanctioned in writing by AAA (Pvt)Ltd.

CLIENT NAME



MAIN CONSULTANT



JV MEMBERS



STRUCTURAL CONSULTANT

NORTH ORIENTATION



Project Name



Consultancy Services for
New Air Traffic
Control Tower (ATCT),
Fire Station and Allied
Facilities at Skardu
International Airport

Detailed Architectural
Design Drawings


Sheet Name


FIRE FIGHTING WATER TANK
& SEPTIC TANK DETAIL

Date	12 January, 2026
Scale	NTS
Drawn by	Asad
Checked by	Ar. Ahmed Ali
Approved by	Ar. Anwar Ali
Drawing No.	AW-59a @A3

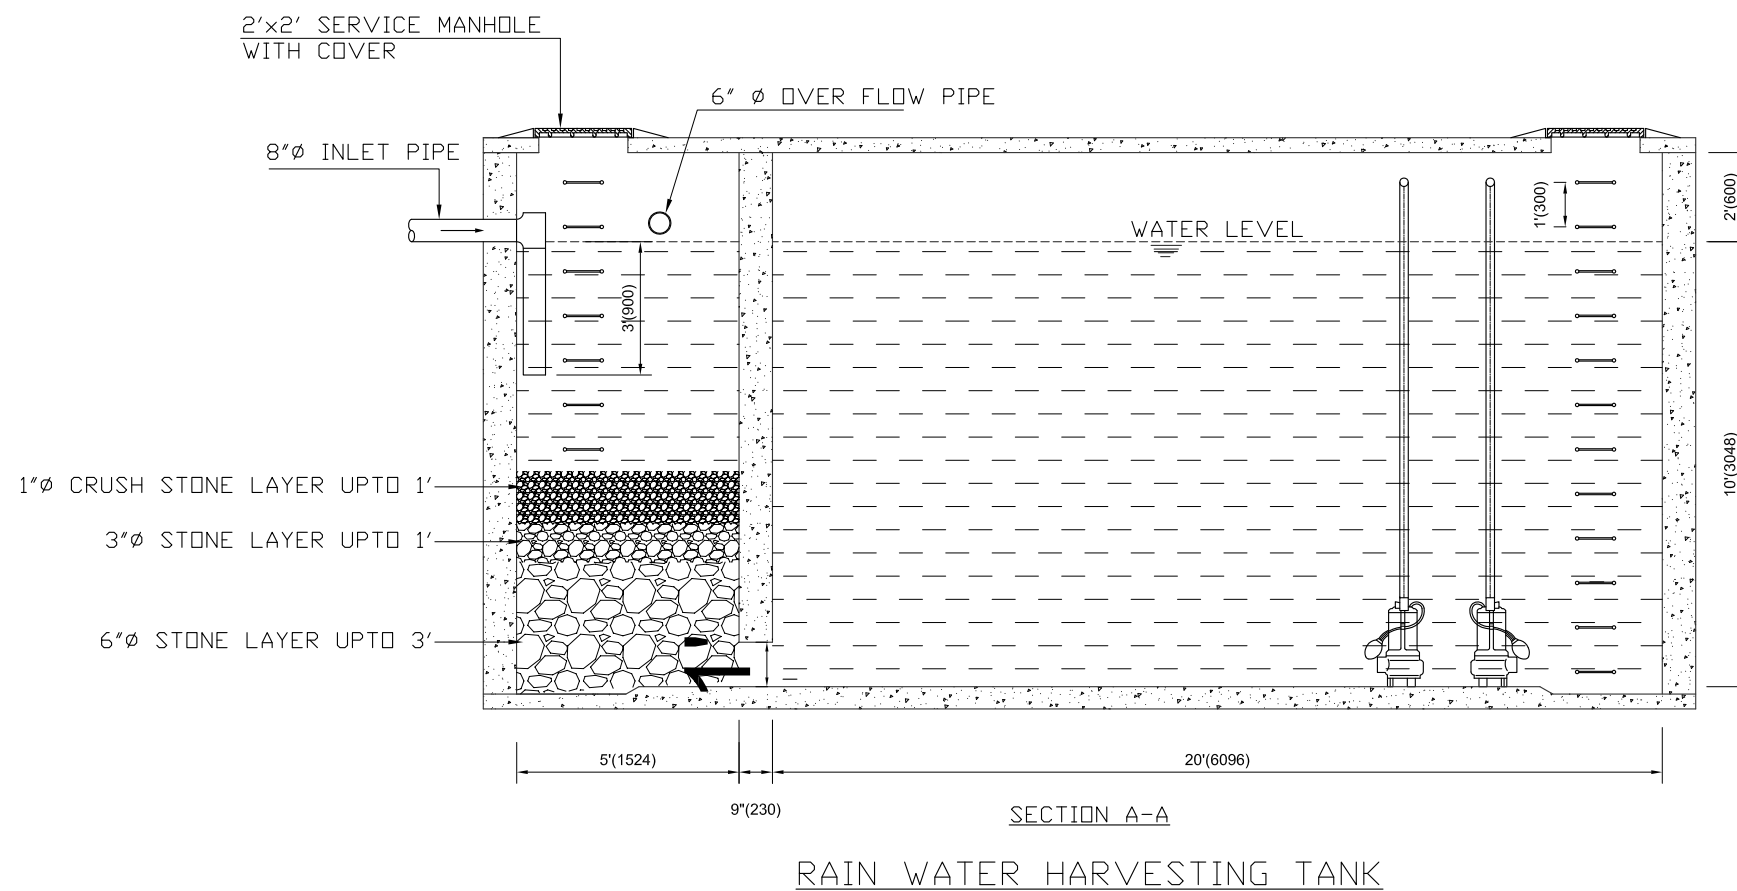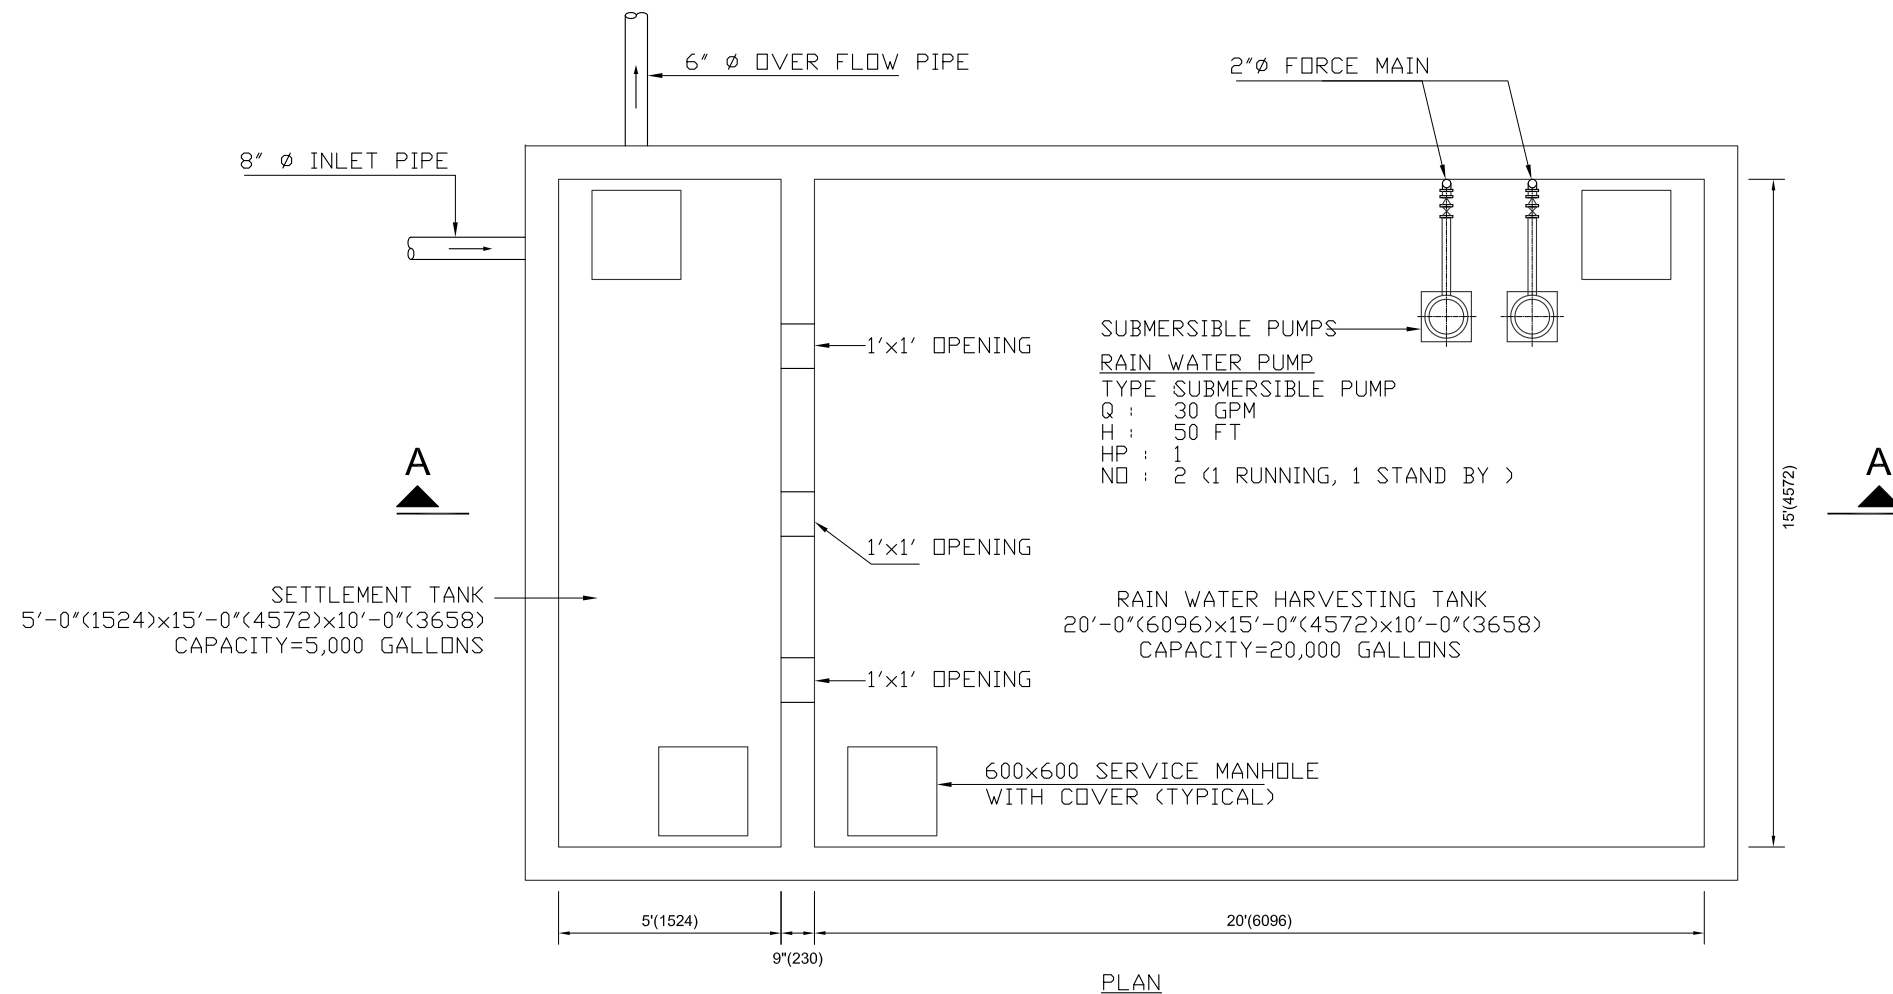


ISSUE FOR TENDER

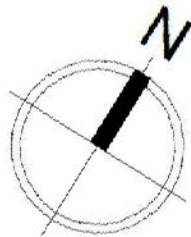
NOTES:	
These drawings are confidential and is the exclusive property of AAA (Pvt)Ltd. And is loaned subject to the condition that it is not to be reproduced to furnish for the making of drawing or prints except as sanctioned in writing by AAA (Pvt)Ltd.	
CLIENT NAME	
 پاکستان انیورٹس اتھارٹی	
MAIN CONSULTANT	
 Formerly Anwar Ali & Associates Since March 2006 to June 2018 Consulting Architects, Engineers, Planners & Management Consultants	
JV MEMBERS	
	
STRUCTURAL CONSULTANT	
	
NORTH ORIENTATION	
	
Project Name	
Consultancy Services for New Air Traffic Control Tower (ATCT), Fire Station and Allied Facilities at Skardu International Airport	
Detailed Architectural Design Drawings	
Sheet Name	
RAIN WATER HARVESTING TANK DETAIL	
Date	12 January, 2026
Scale	NTS
Drawn by	Asad
Checked by	Ar. Ahmed Ali
Approved by	Ar. Anwar Ali
Drawing No.	AW-59b @A3

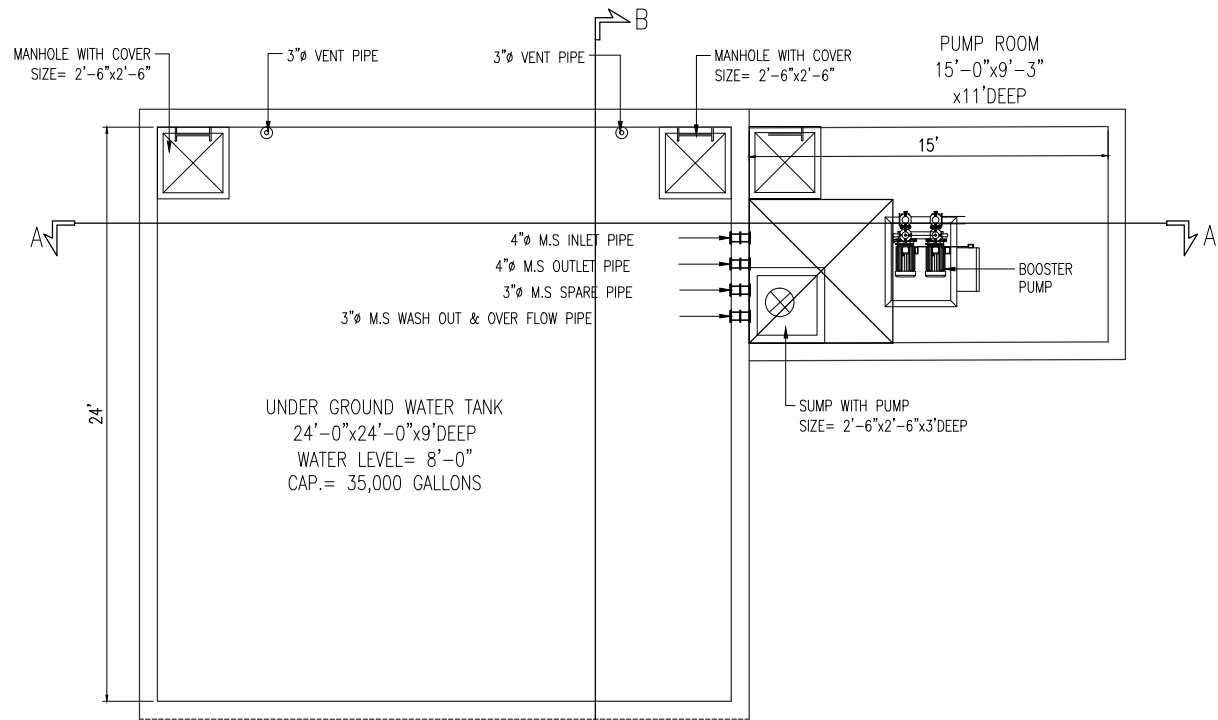


UNDER GROUND WATER TANK
PLAN

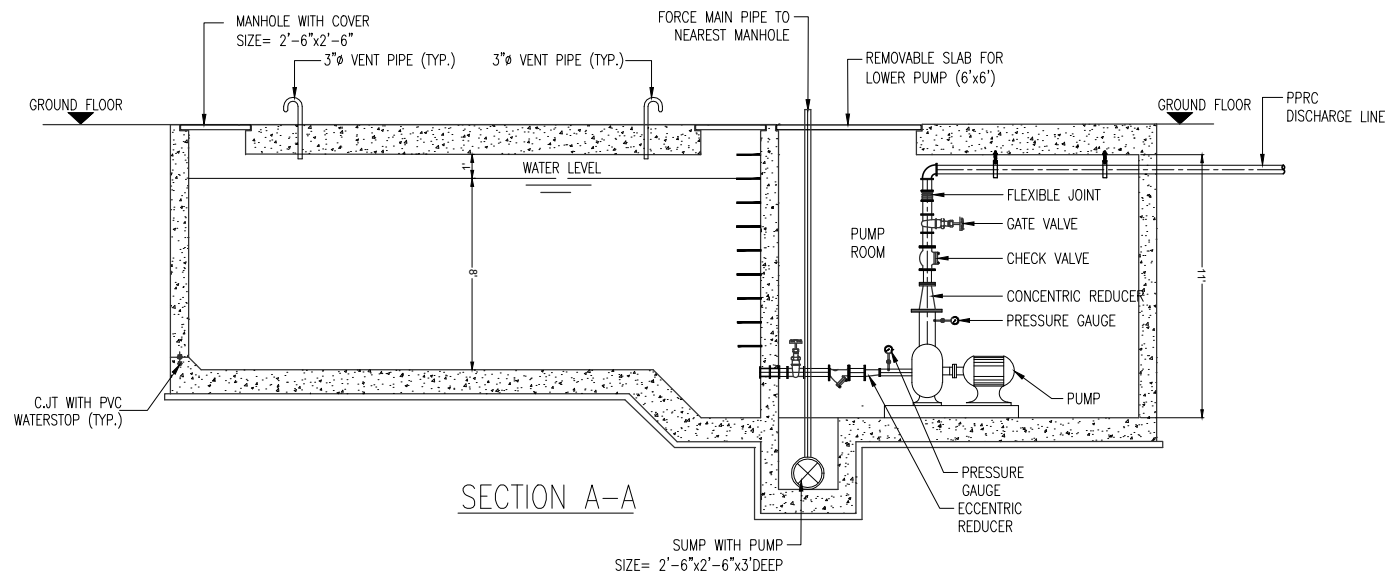


SECTION A-A

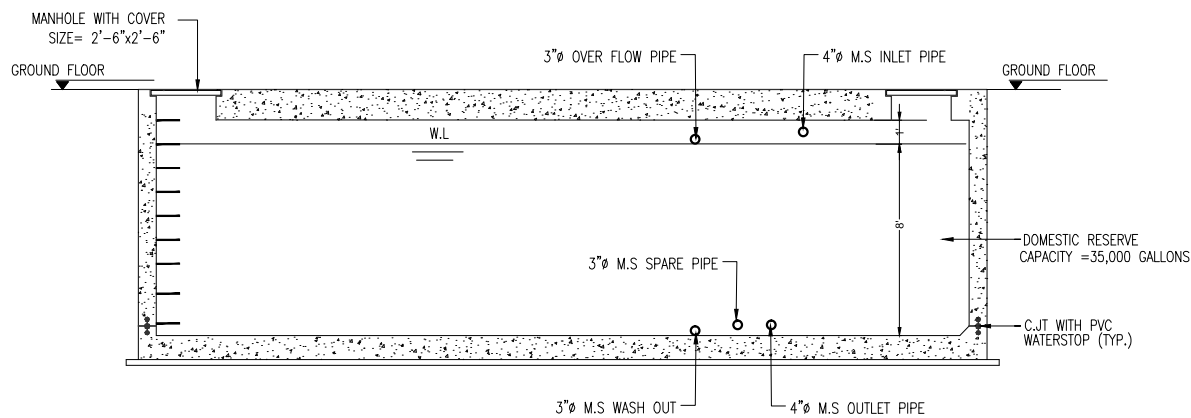

SECTION B-B

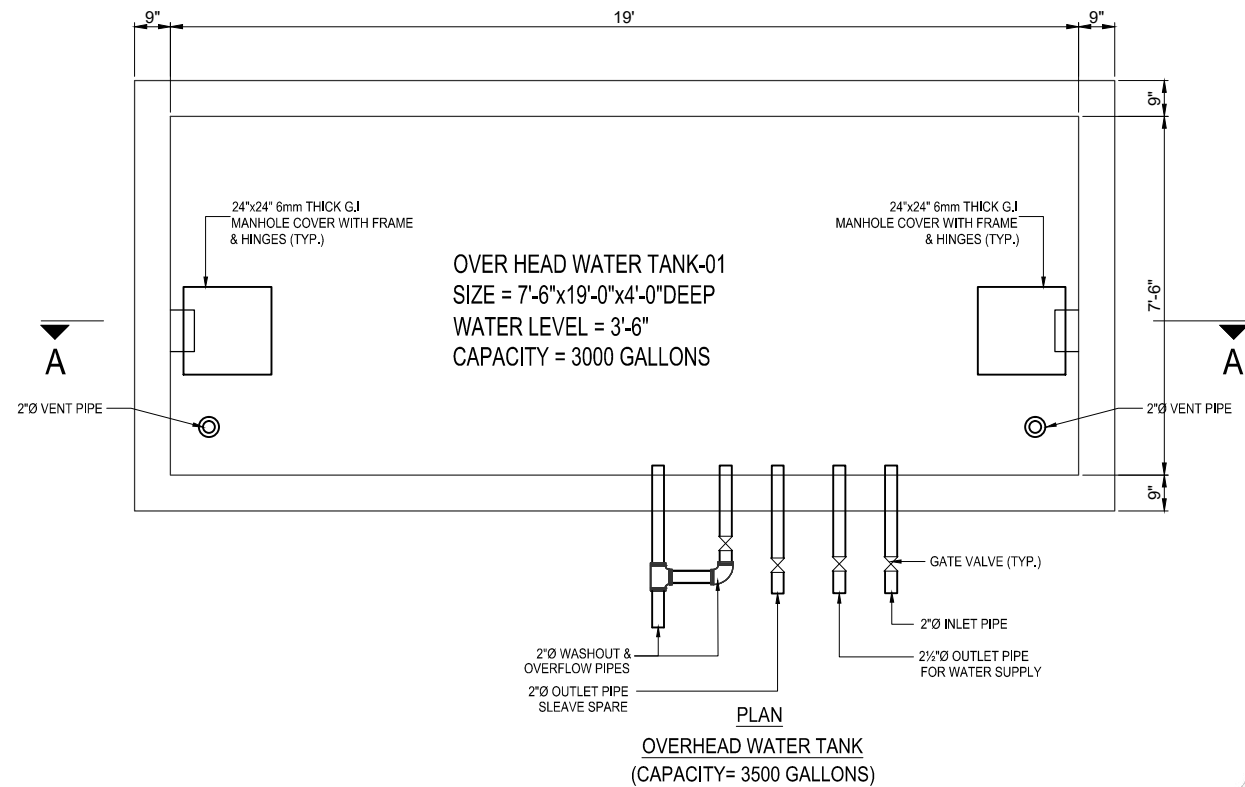

PLAN
OVERHEAD WATER TANK
(CAPACITY= 3500 GALLONS)

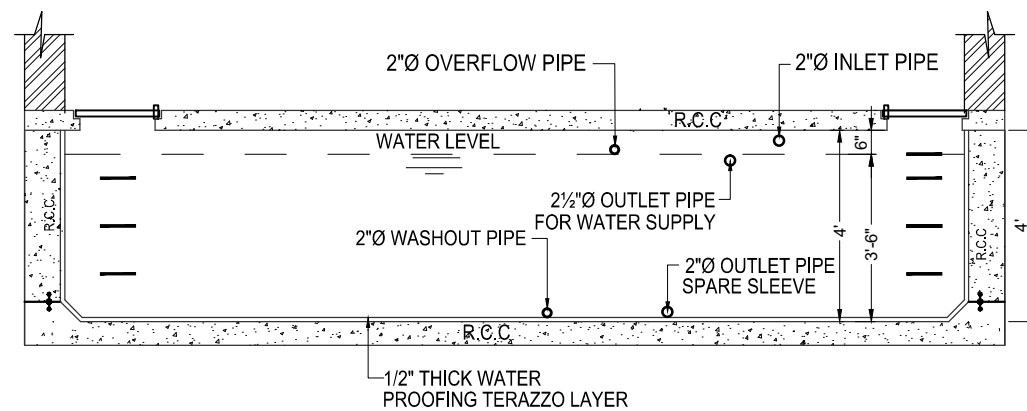

SECTION A-A

ISSUE FOR TENDER

NOTES:

These drawings are confidential and is the exclusive property of AAA (Pvt)Ltd. And is loaned subject to the condition that it is not to be reproduced to furnish for the making of drawing or prints except as sanctioned in writing by AAA (Pvt)Ltd.

CLIENT NAME



MAIN CONSULTANT




JV MEMBERS



leit-werk

STRUCTURAL CONSULTANT

NORTH ORIENTATION

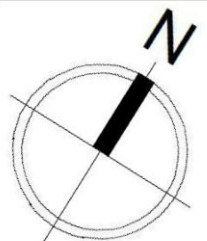

Project Name

Consultancy Services for
New Air Traffic
Control Tower (ATCT),
Fire Station and Allied
Facilities at Skardu
International Airport

Detailed Architectural Design Drawings

Sheet Name

U.G.W.TANK & O.H.W.TANK
DETAIL

Date	12 January, 2026
Scale	NTS
Drawn by	Asad
Checked by	Ar. Ahmed Ali
Approved by	Ar. Anwar Ali
Drawing No.	AW-59c @A3