


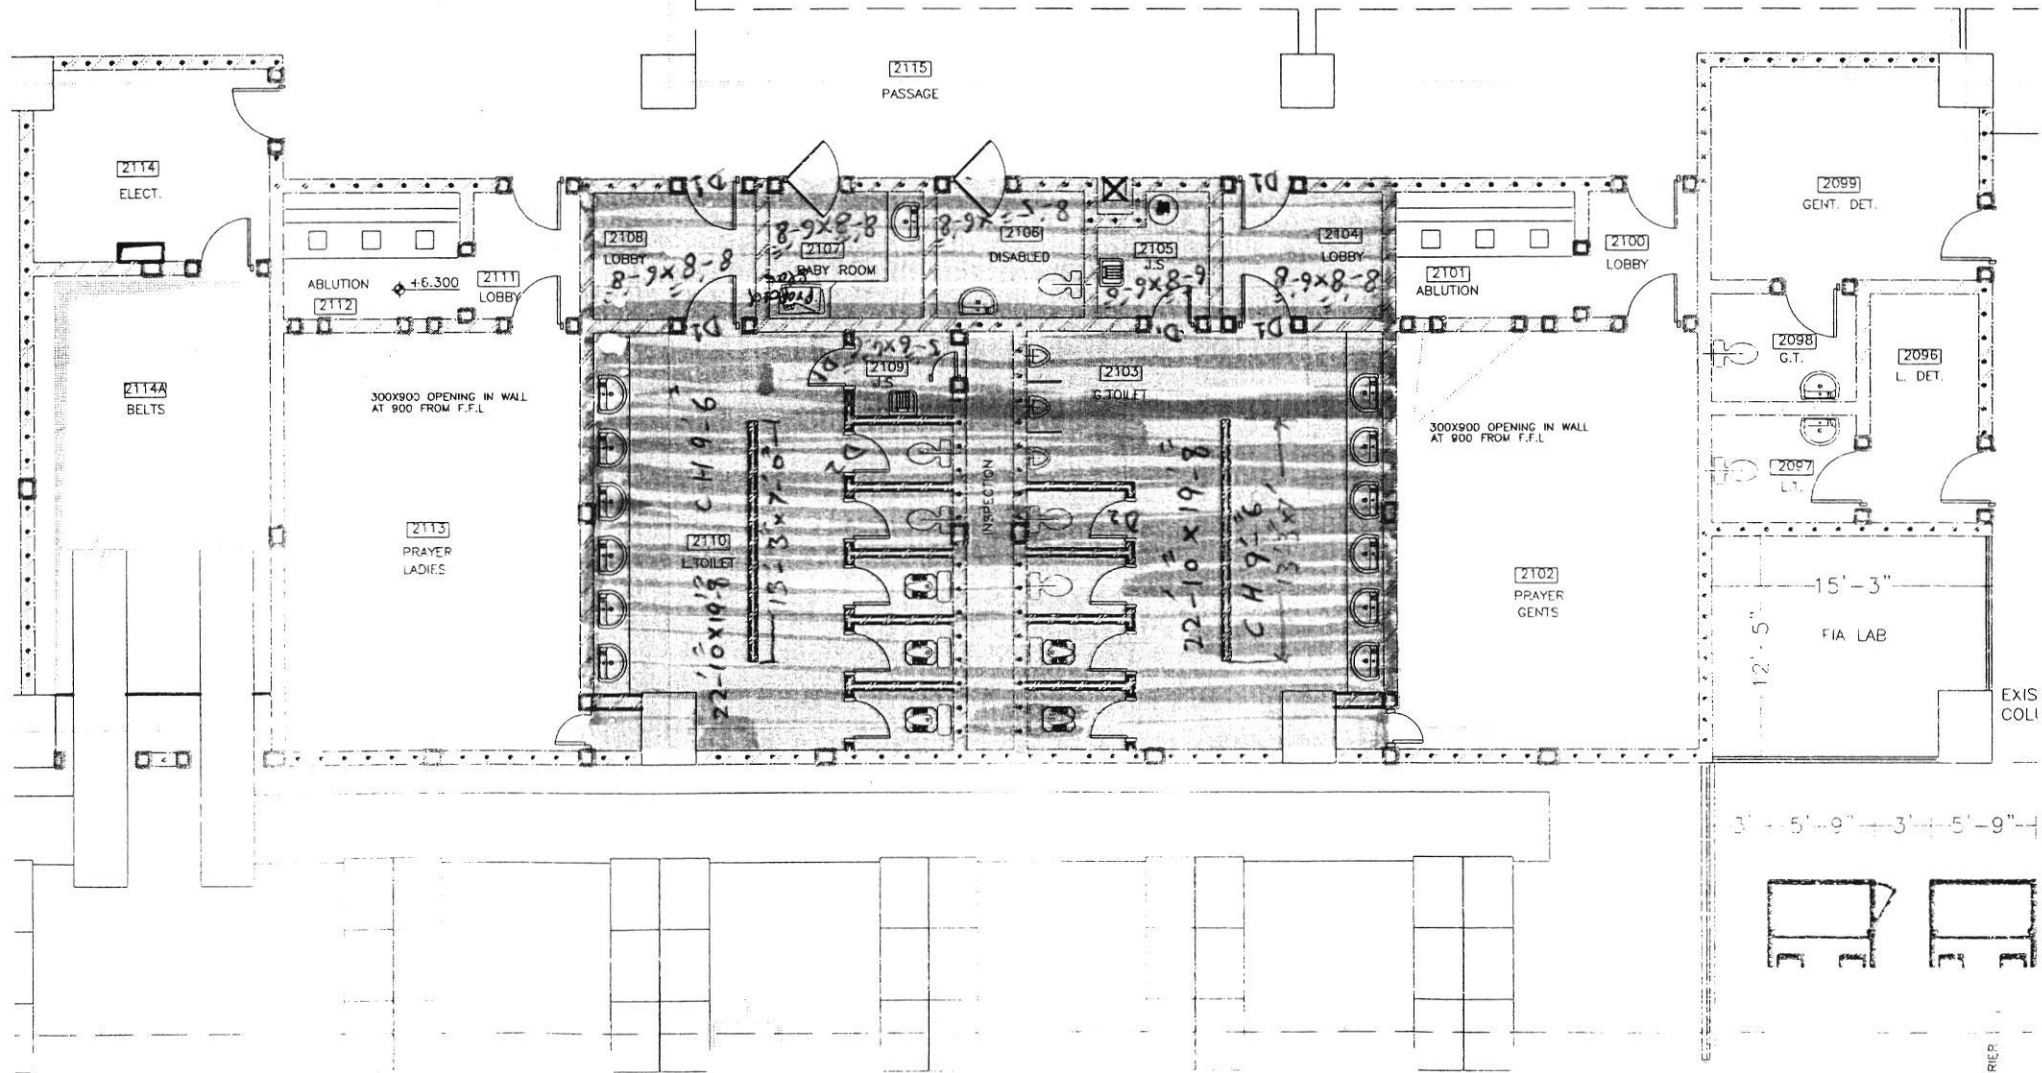

2S18
STAIR #18

INT'L DEPARTURE SOUTH
D1 3-4 x 7-0
D2 2-8 x 7-0




2092

BARRIER




INT'L DEPARTURE NORTH

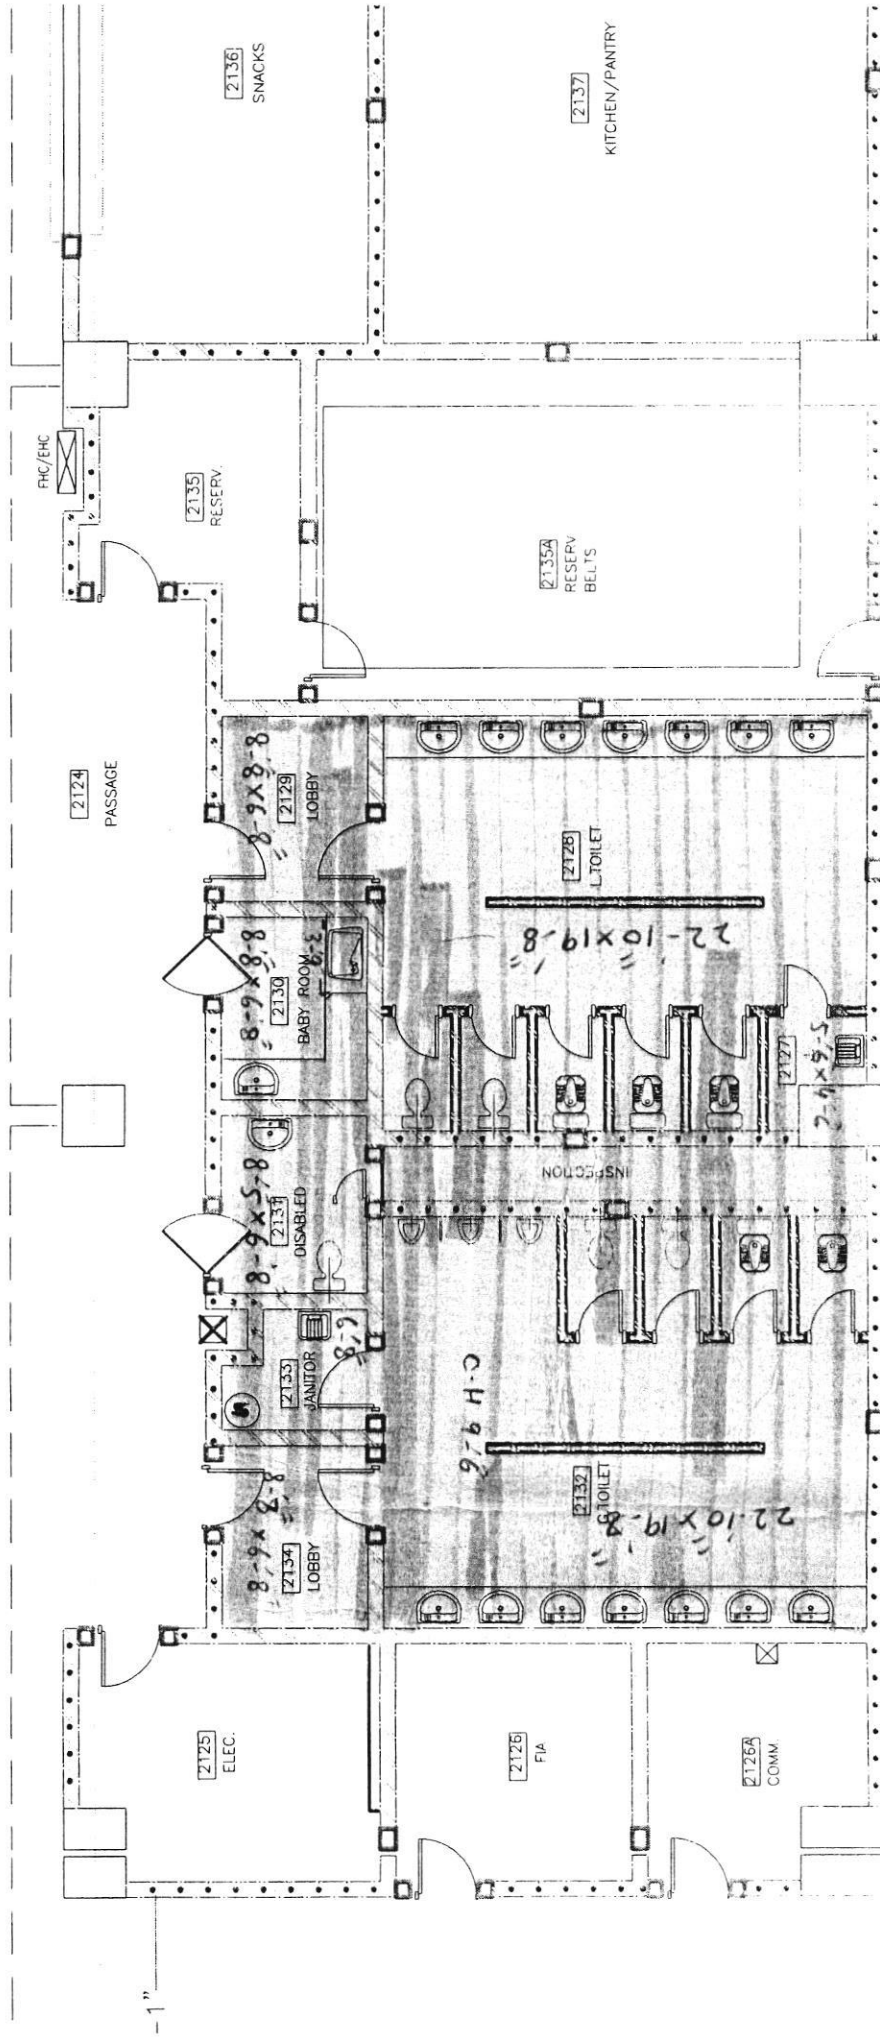


OPENING IN FLOOR COVERED WITH
FLOWABLE FILL CONC. SLAB

-1"

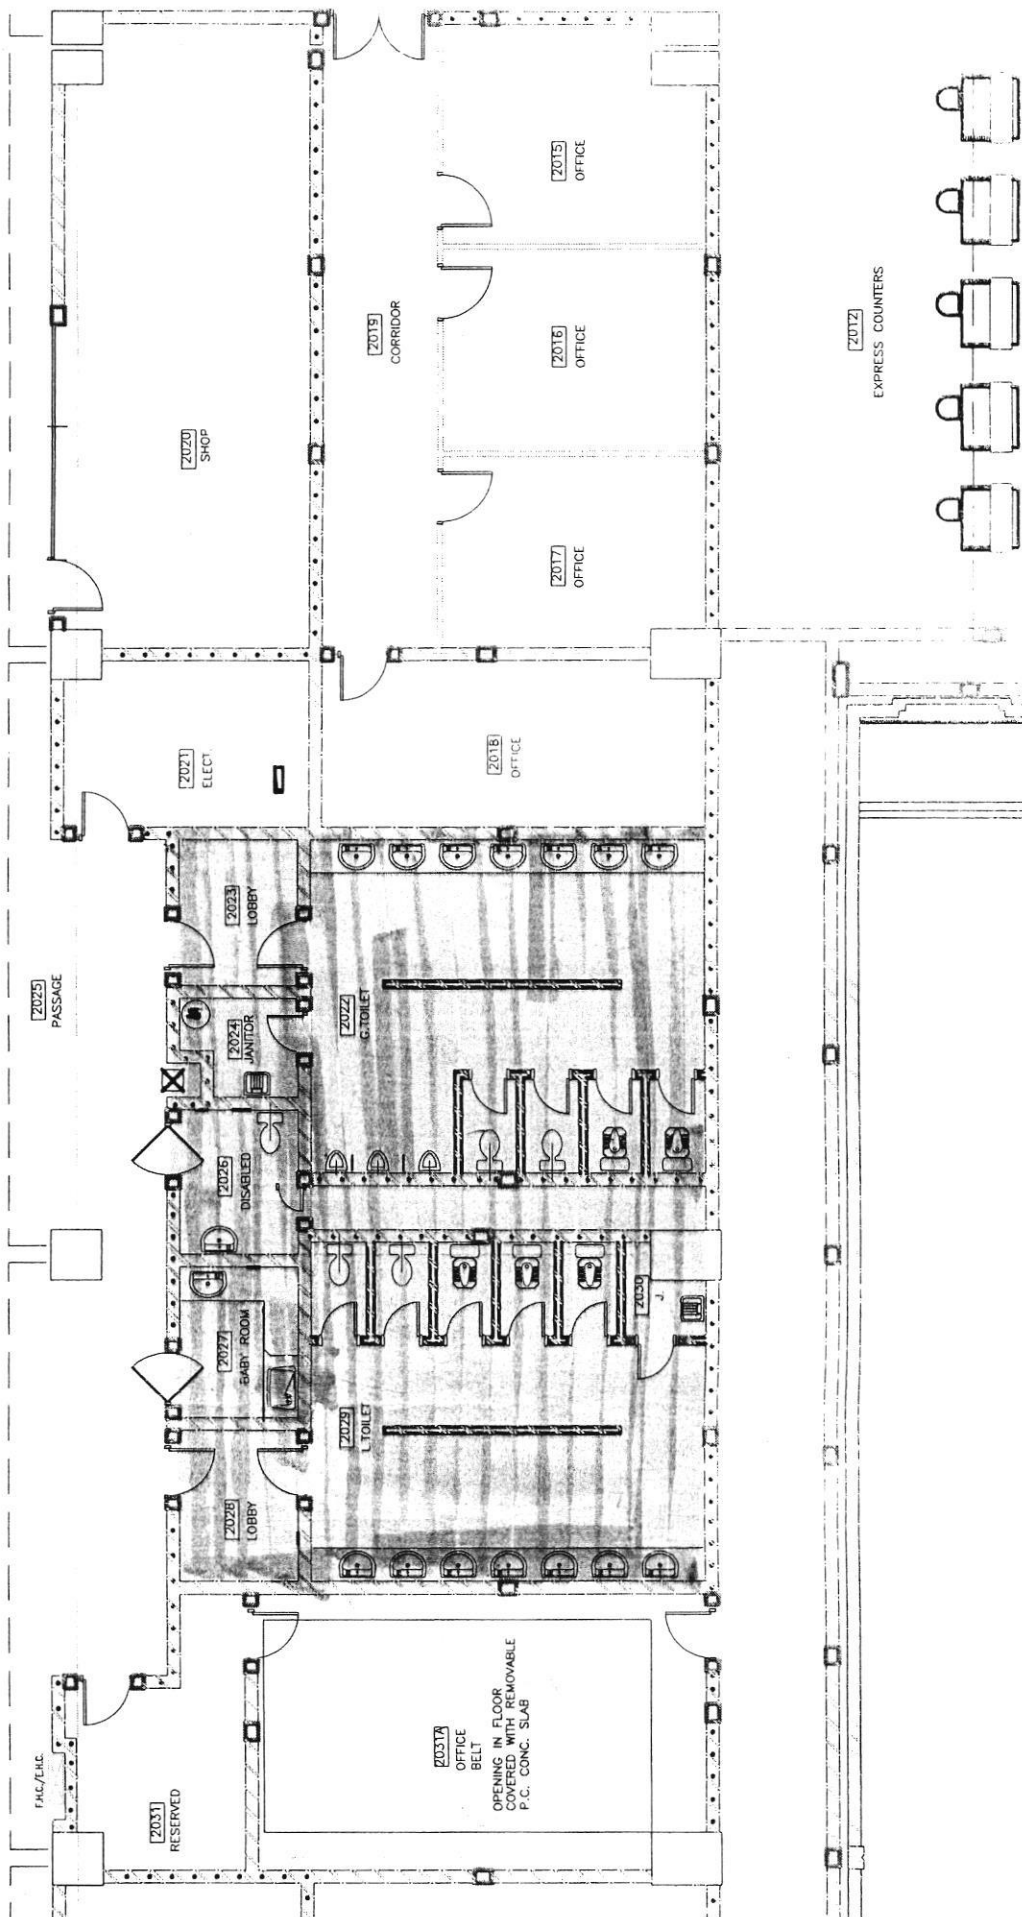


DOMESTIC DEPARTURE SOUTH
(SAME AS INT'L SOUTH)

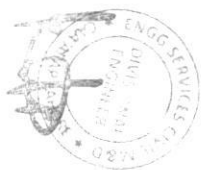

DOMESTIC DEPARTURE NORTH

b1 3'-4" x 7'-0"

b 1'-8" x 7'-0"

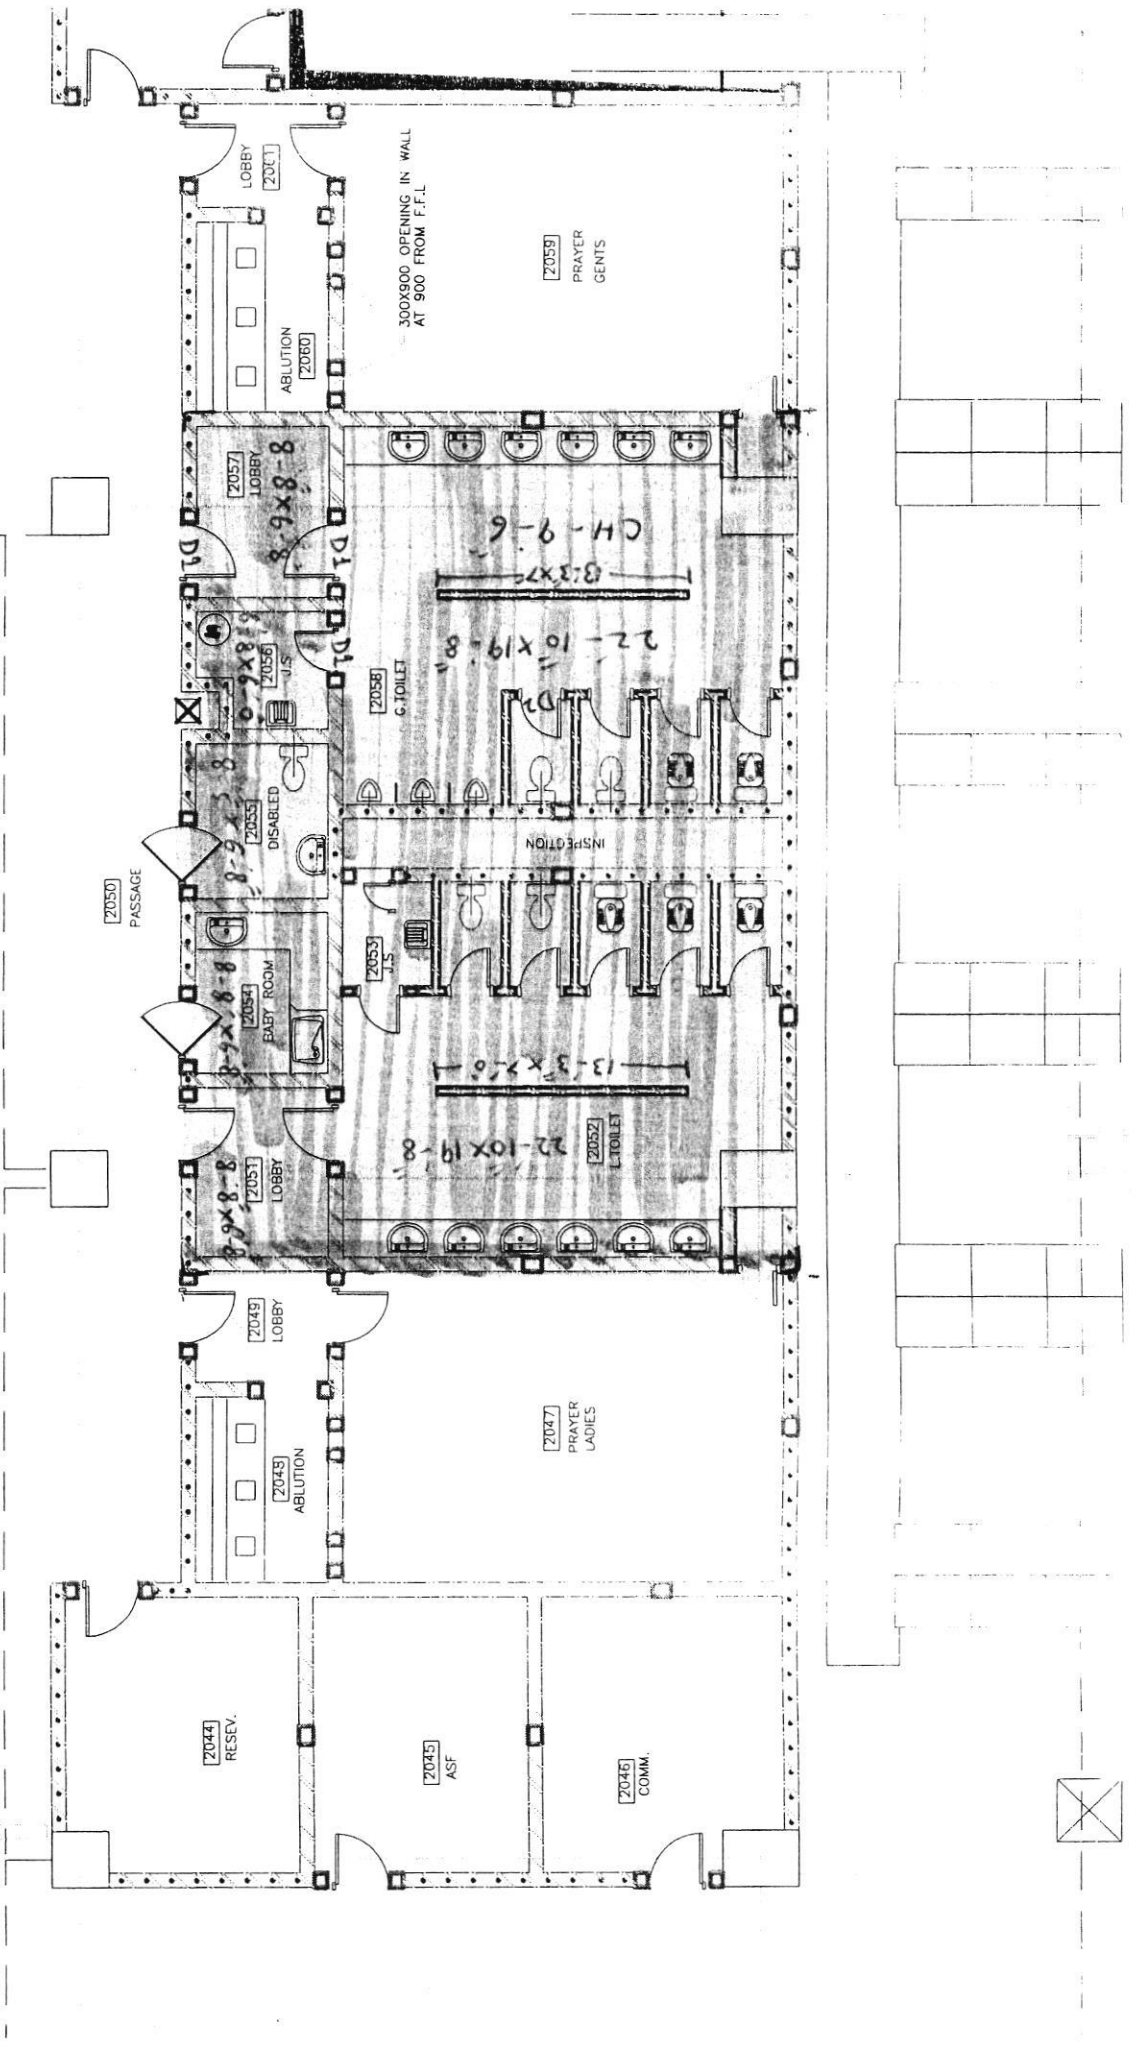

EXPRESS
COUNTER