

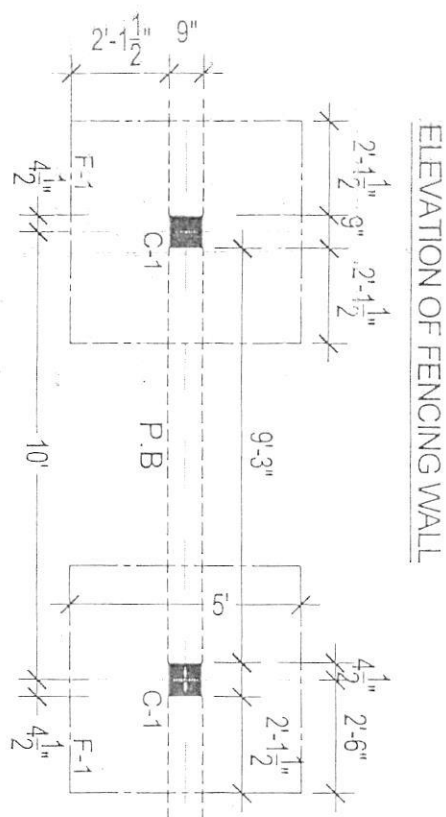
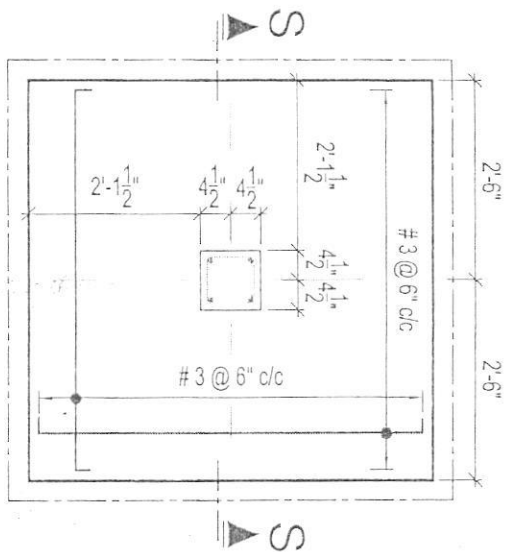
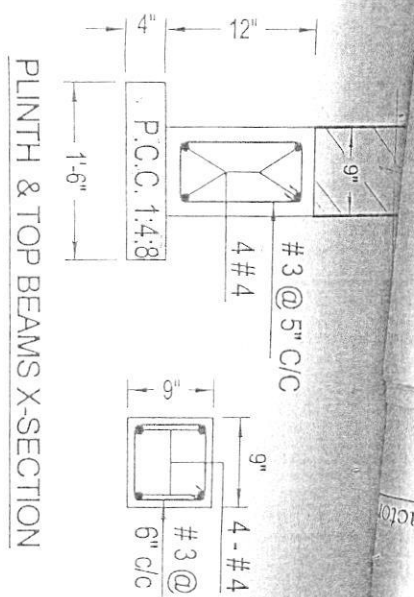
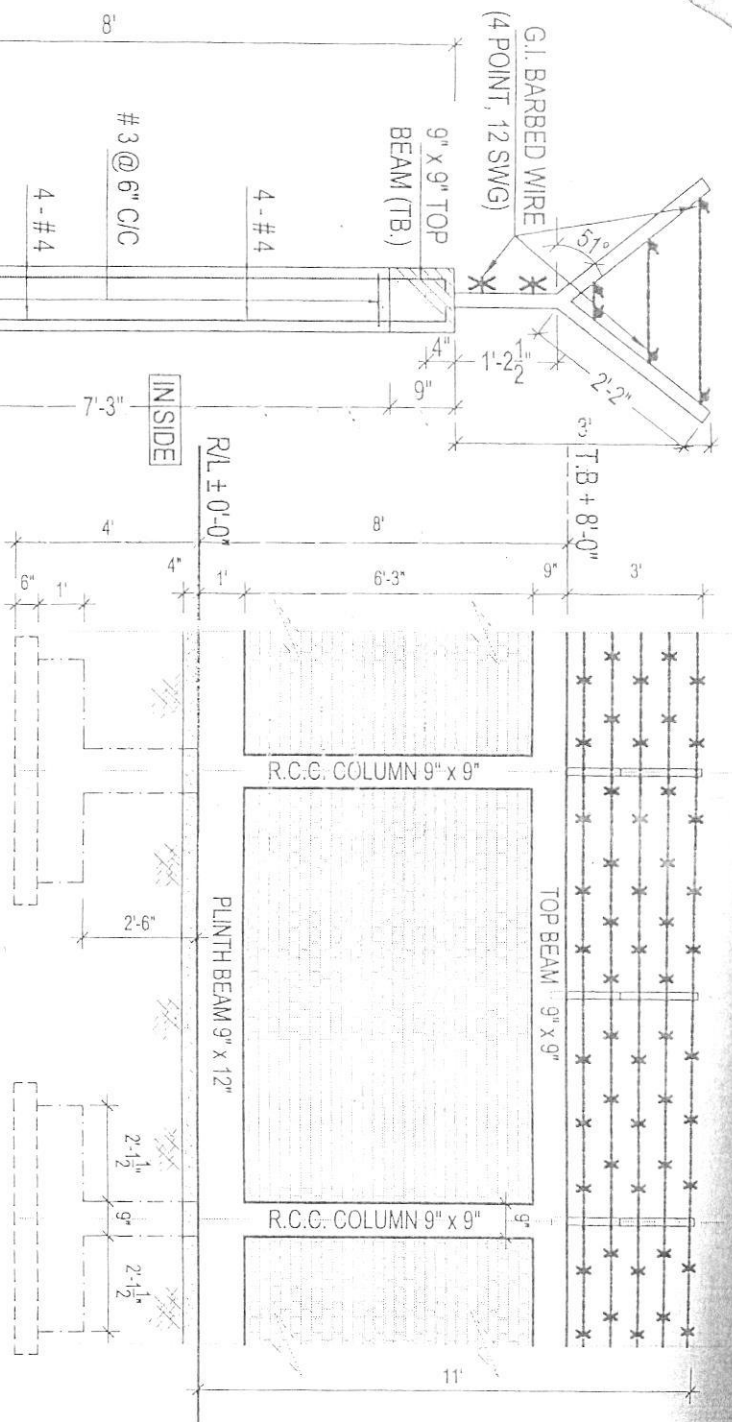


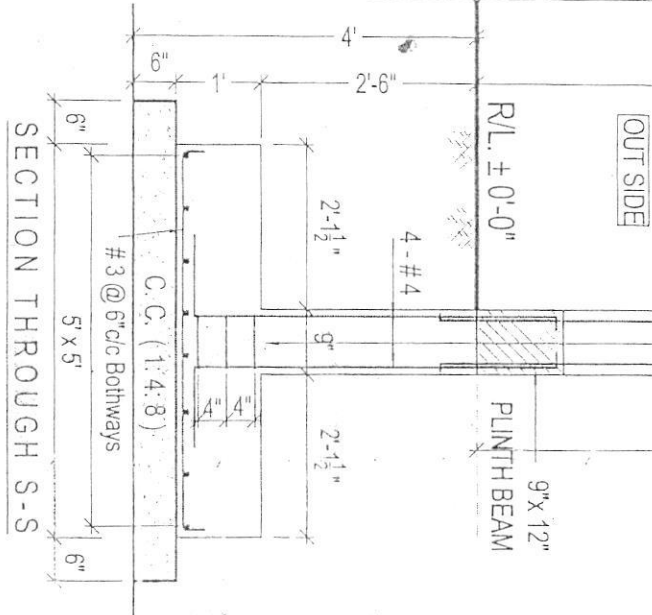



COLUMN C-1 REINF:

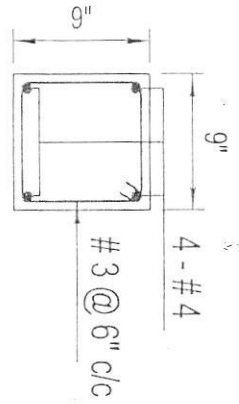

PAKISTAN AIRPORTS AUTHORITY
 ADDITIONAL DIRECTOR CIVIL AND PLANNING
 ALAMA IQBAL INTERNATIONAL AIRPORT

TITLE		DESIGNED BY:		CHECKED BY:		NORTH SIGN:	
BOUNDARY WALL PLAN		DRAWN BY:					
WITH REINF. DETAILS		ZESHAN ASHRAF					
PROJECT:		DATE:		SCALE:		REVISION:	
		11 - AUG - 2025		N.T.S.			
DRAWING NO:		SIZE:		SHEET:			


PROVISION OF CHAIN LINK FENCE

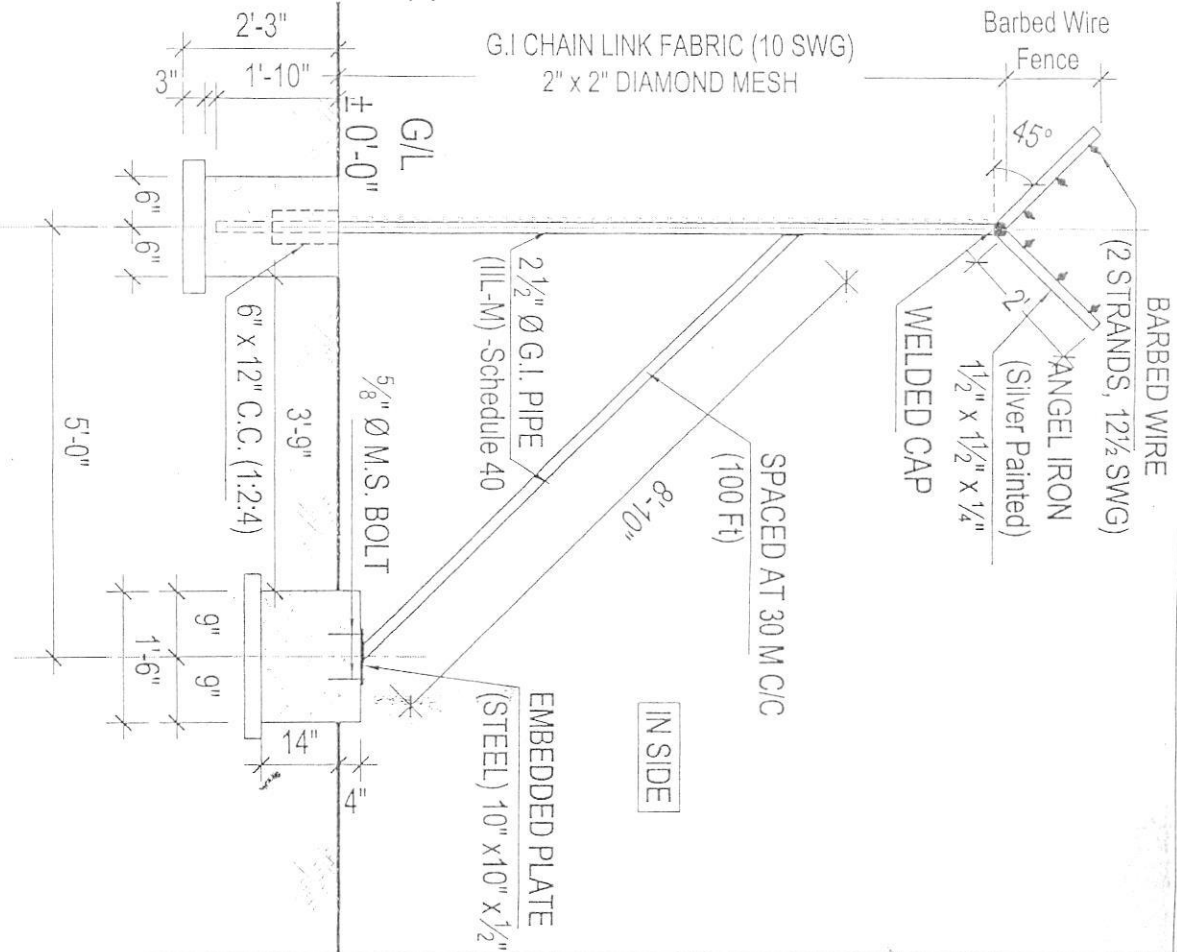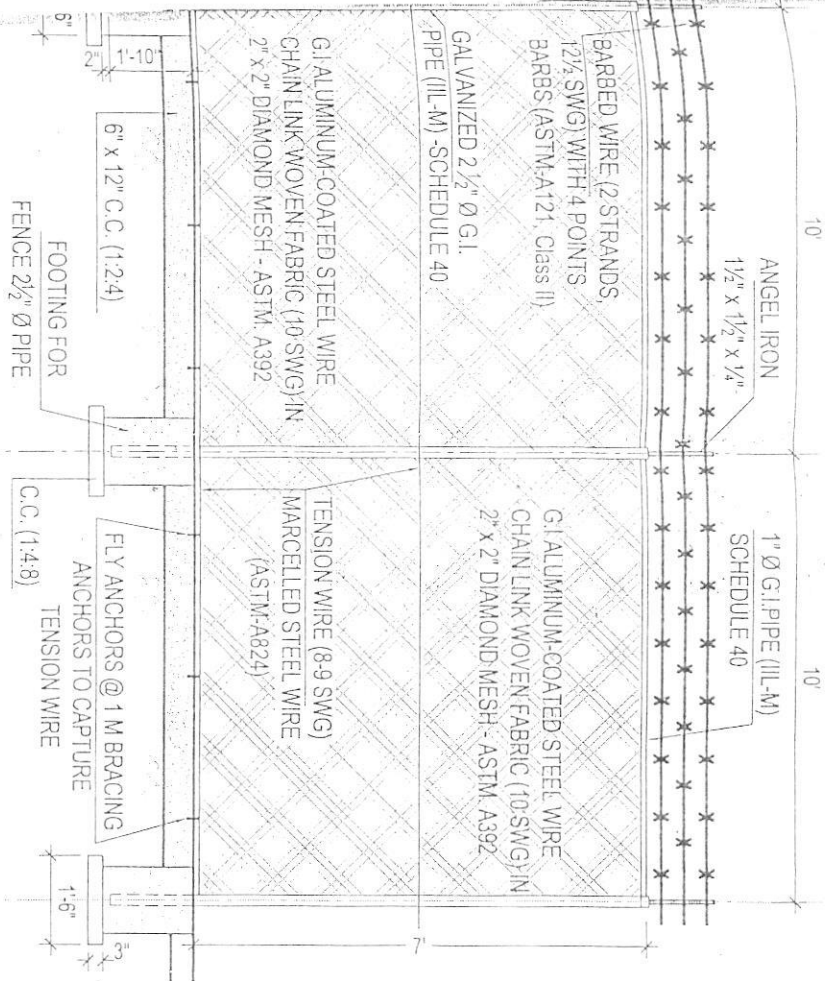

X-SECTION & REINF. DETAIL FOR FENCING WALL

Divisional Engineer (Civil)

Engg. Services Maint. & Dev
Pakistan Airports Authority,

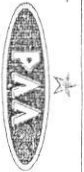

TITLE		DESIGNED BY:	DRAWN BY:	CHECKED BY:	NORTH SIGN
CHAIN LINK FENCING		KAISER ZAMAN	ZEEHAN AGRAH		
PLANS & REINF. DETAILS		DATE:	DATE:	SCALE:	

