


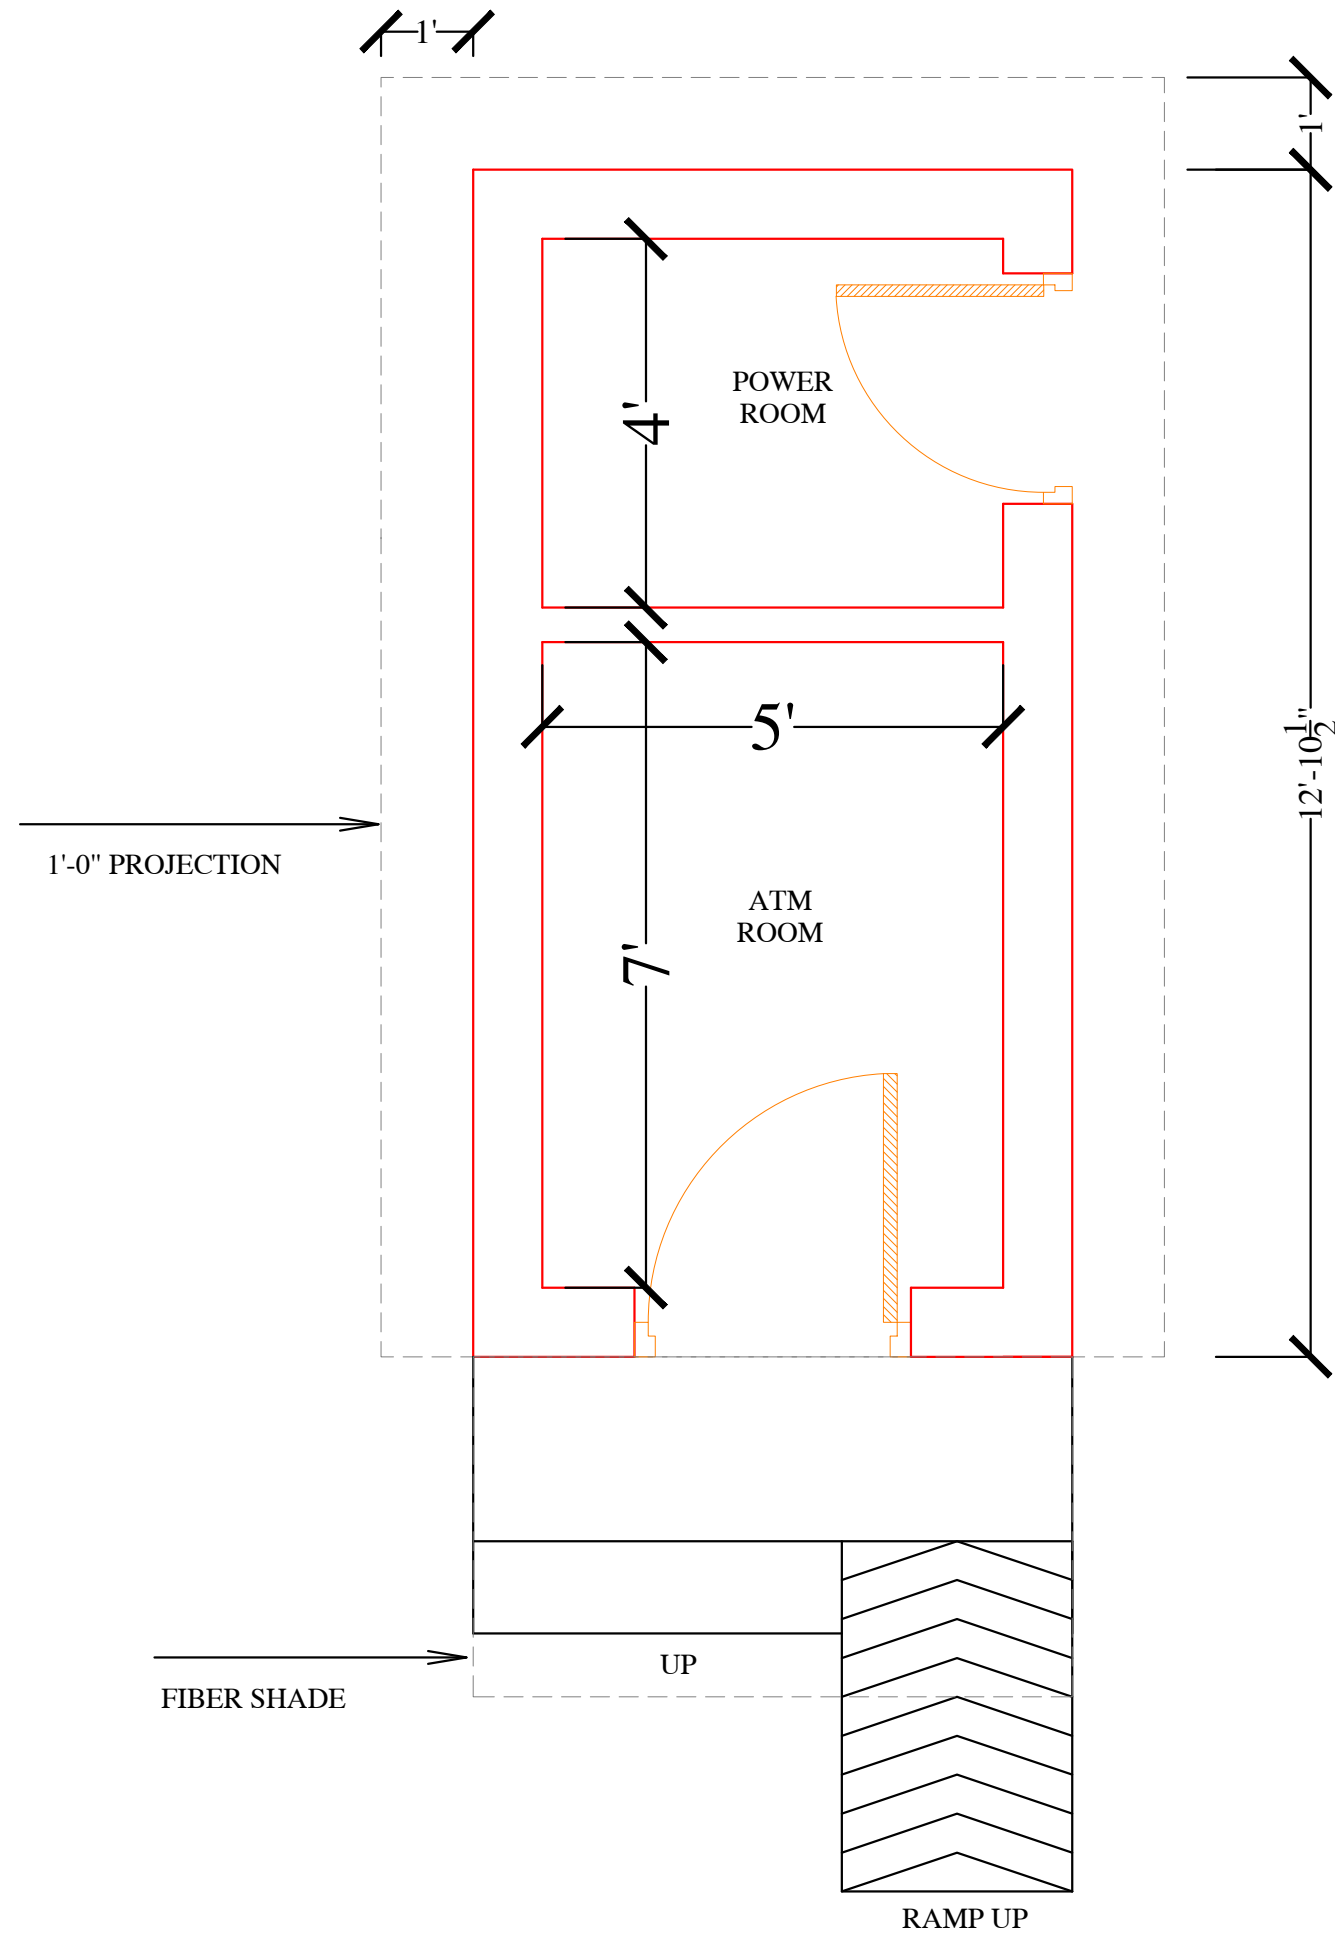

COVERED AREA : 120 SFT
RAMP/ EXTERNAL DEVELOPMENT : 40 SFT



N. B. P
ENGINEERING WING
R . H . Q BUILDING LAHORE

PROJECT
OFFSITE ATM
AT P O L DEPOT ASC KHANEWAL
R.O VEHARI

DRAWING TITLE
PROPOSED LAYOUT
PLAN

DATE
30-05-2025
SCALE
N . T . S

DRAWING NO
01
REVISION NO
00

REVISION	COMMENTS
01	
02	
03	
04	

DRAWN BY
ARCHITECT
BILAL KHALIL
STAMP