



—137—

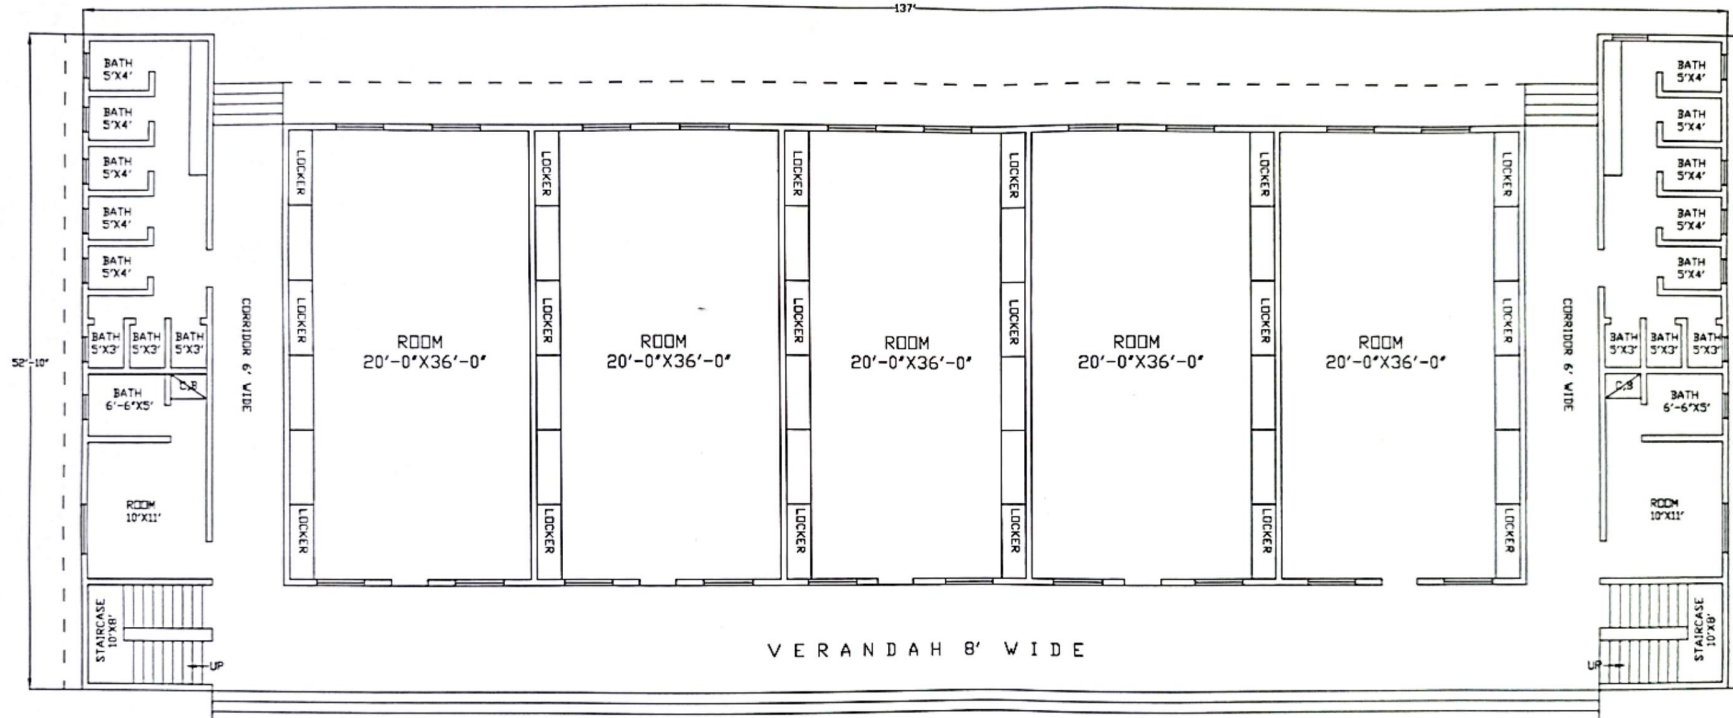

CAPACITY OF ACCOMMODATION =128 PERSON

GROUND FLOOR COVERED AREA = 6395.23 SFT
SUN SHED AREA 1/2 = 366.75 SFT
TOTAL = 6762.00 SFT

DRAWING OF 2 BED JS APARTMENT ANNEX-B

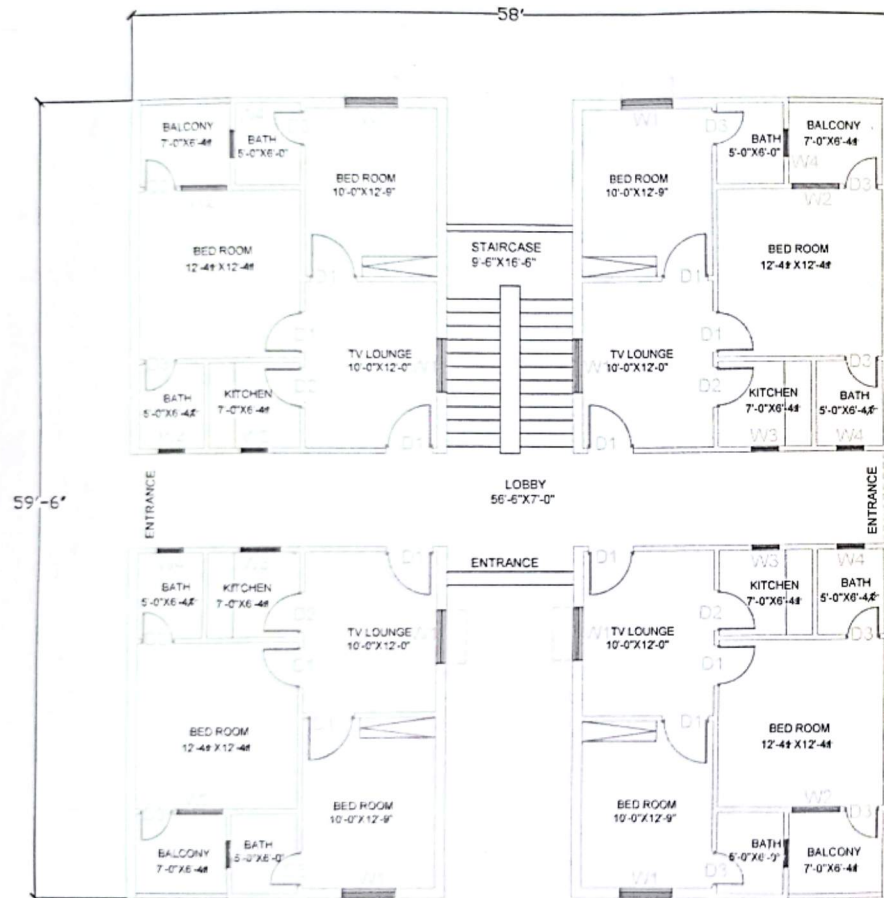

TWO BED ROOM APARTMENT -- GROUND FLOOR PLAN
 Area of One Apartment -- 637 Sft Area of One Floor -- 3173 Sft

G+3

DETAIL OF COVERED AREA

01 APARTMENT COVERED AREA=637 SFT

01 FLOOR = 4 APARTMENT

01 BLOCK (GROUND + 3) = 16 APARTMENTS

GROUND FLOOR COVERED AREA

= 3173.00 SFT

COVERED AREA G+3

=12692.00 SFT

OVER HEAD WATER TANK COVERED AREA

=550.00 SFT

