


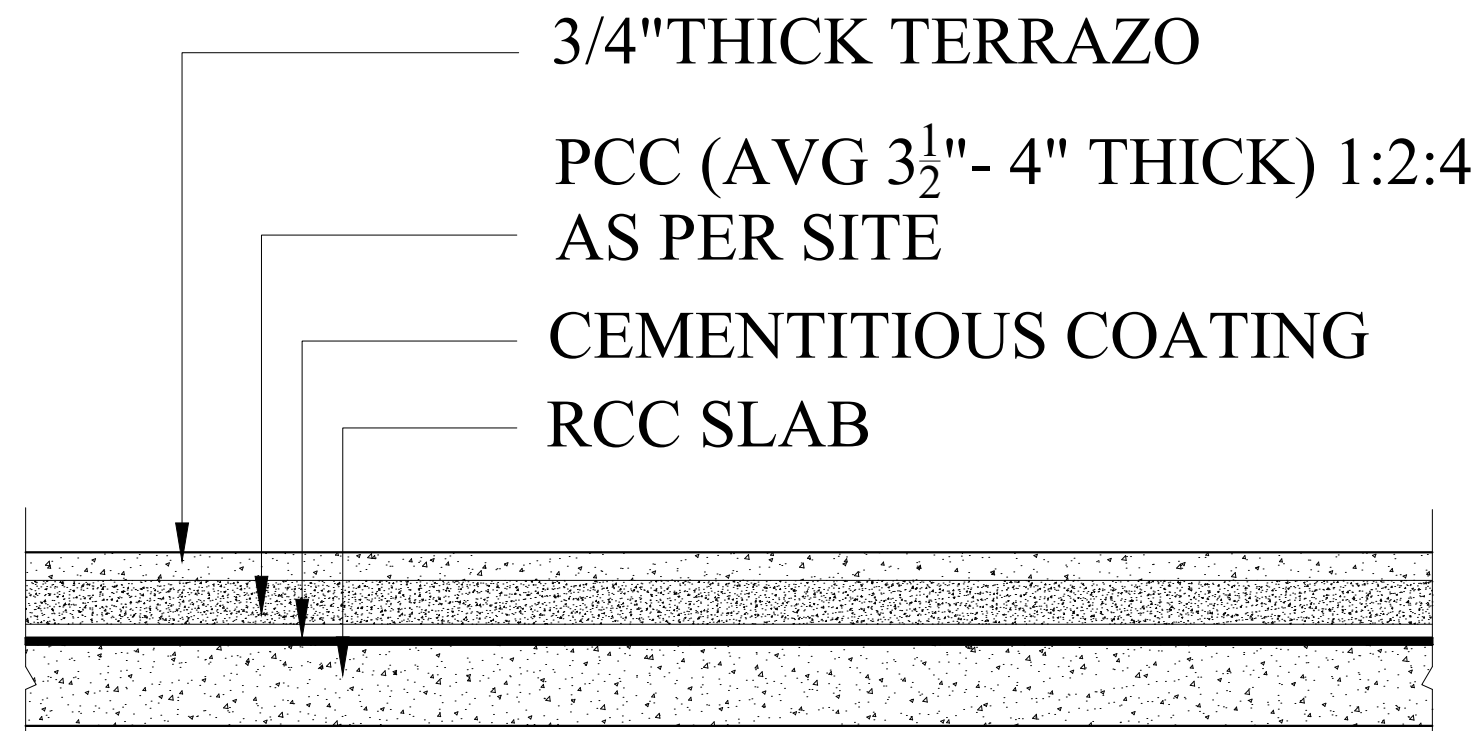

DETAIL

HOSTEL ROOF TREATMENT DETAIL