


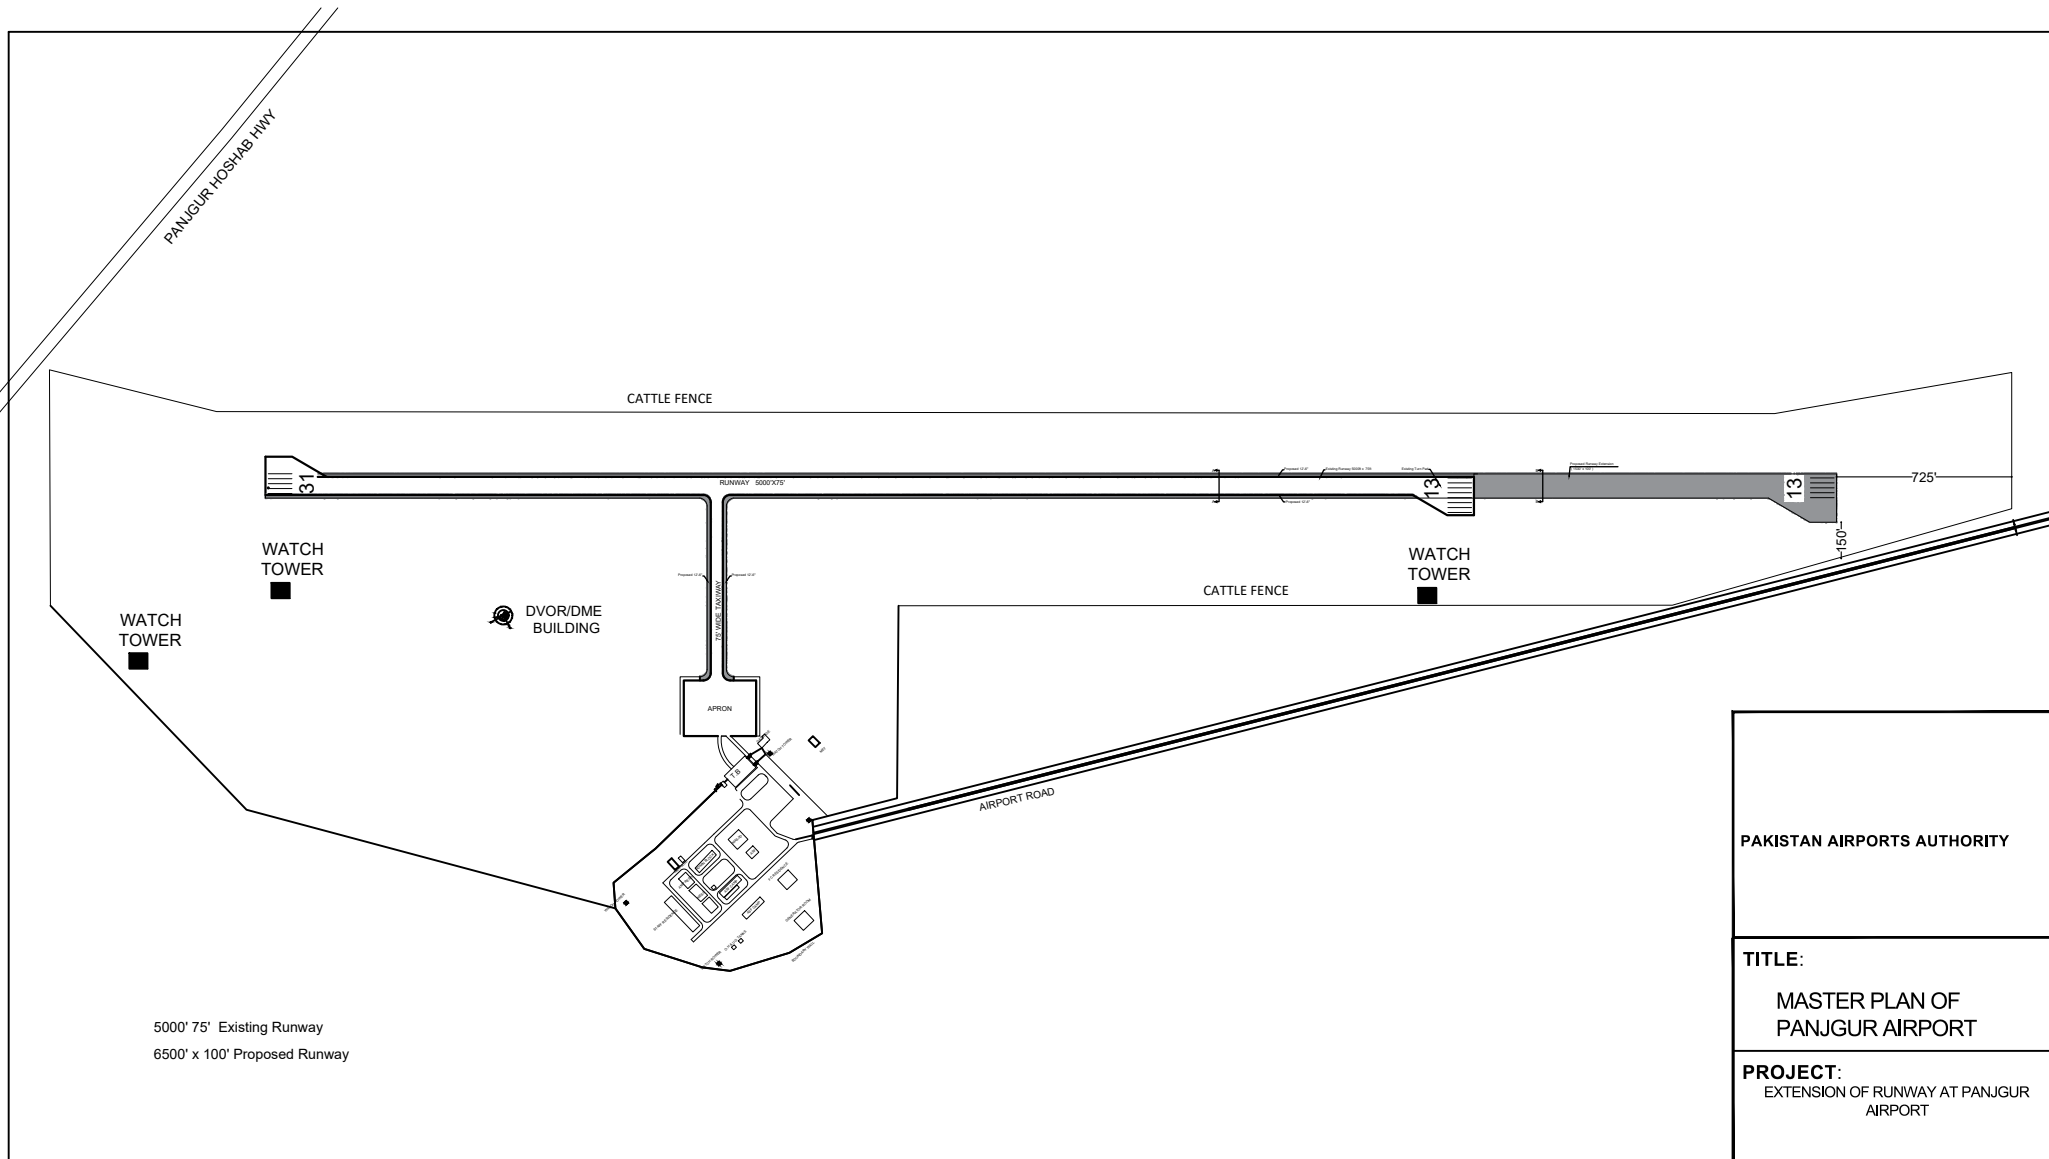


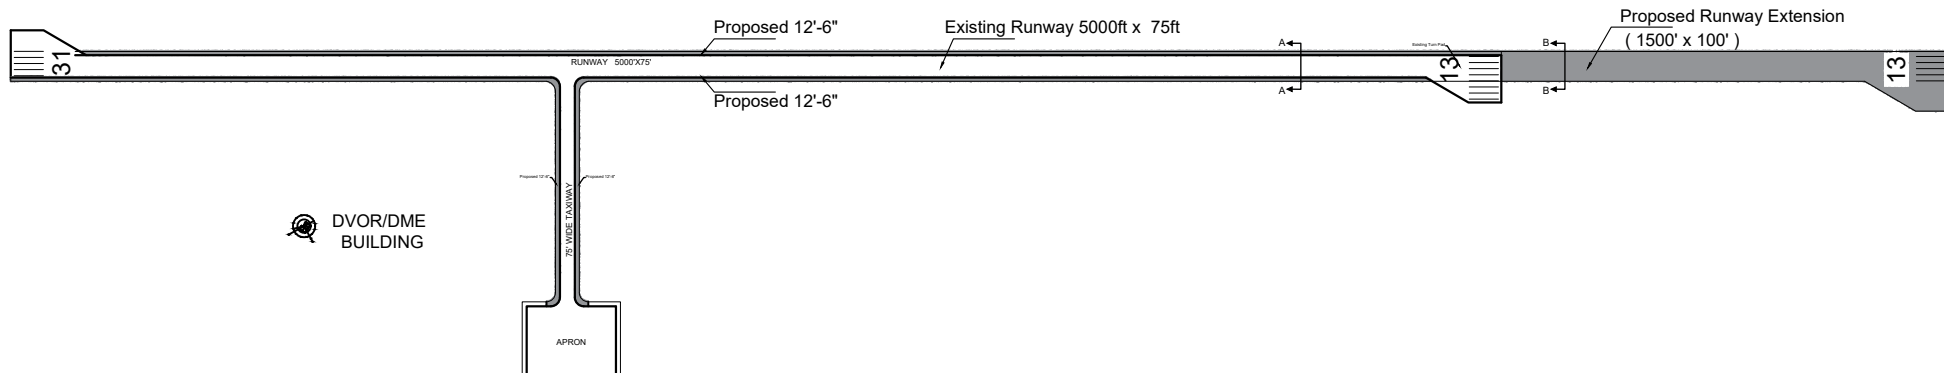

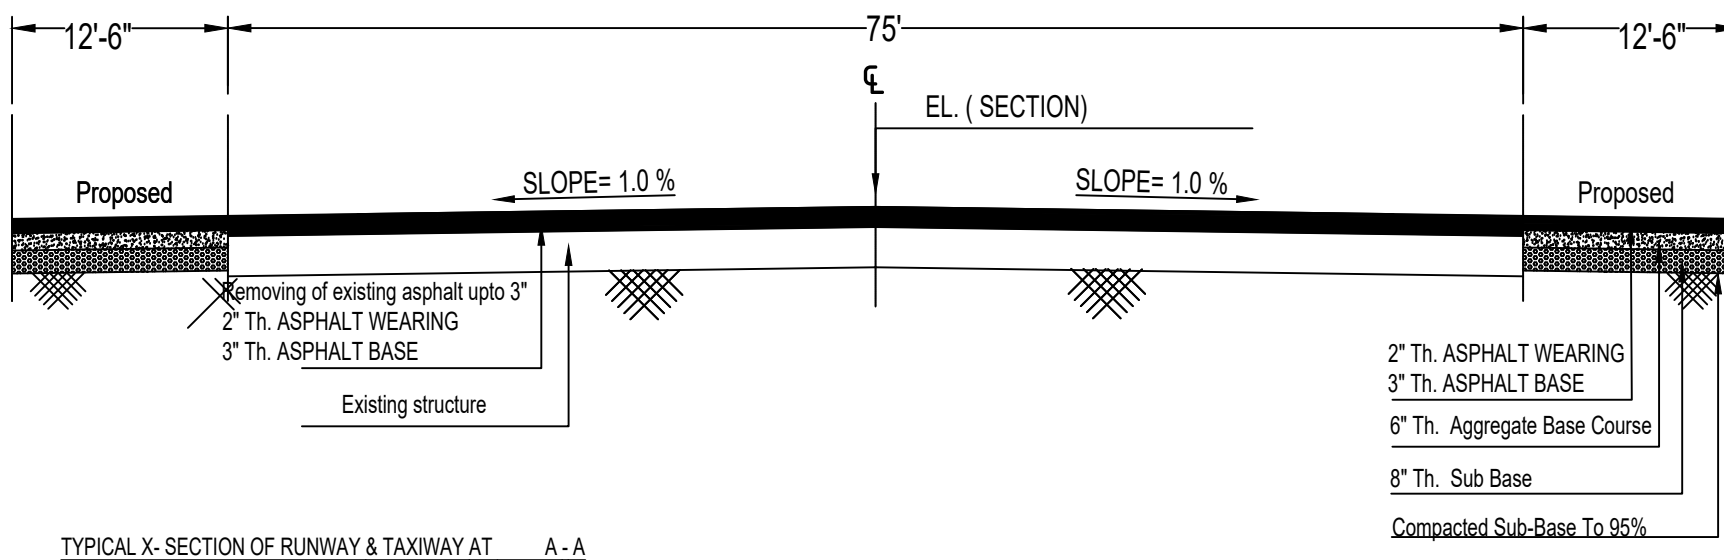

EXTENSION OF RUNWAY AT PANJGUR
AIRPORT

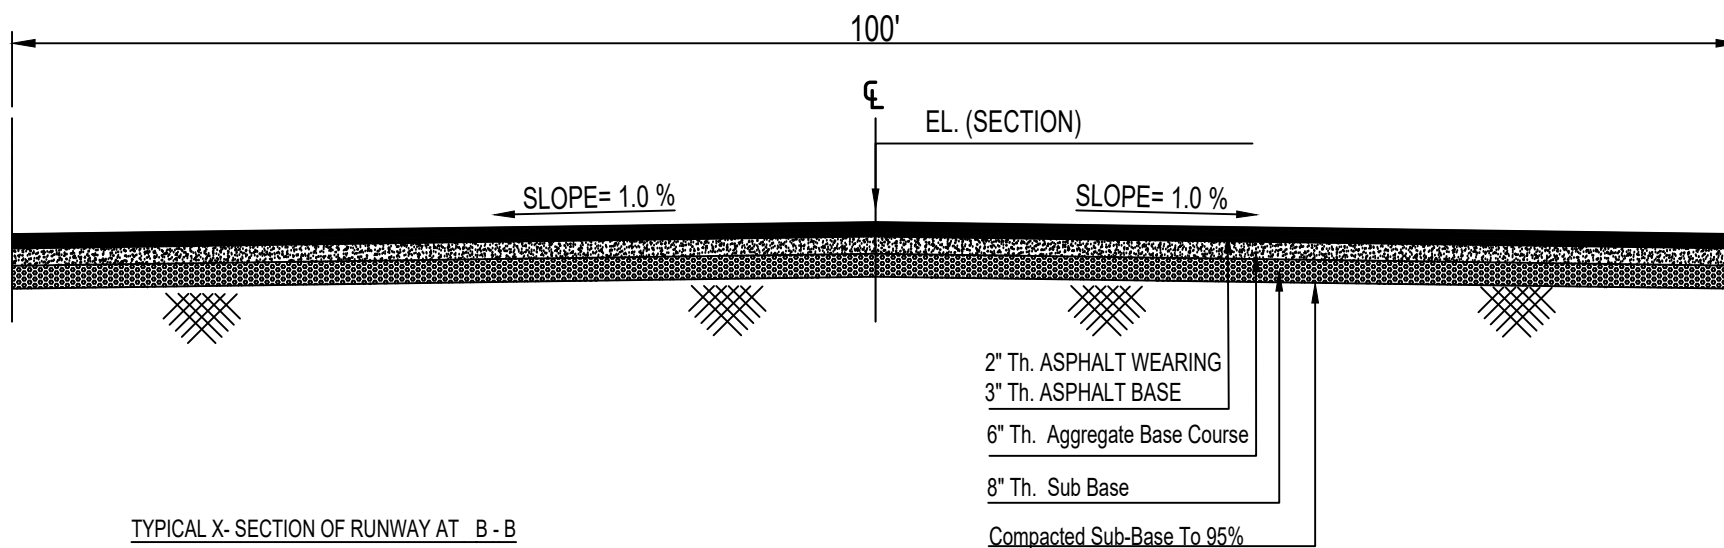

PROPOSED EXTENSION OF RUNWAY AT PANJGUR AIRPORT