


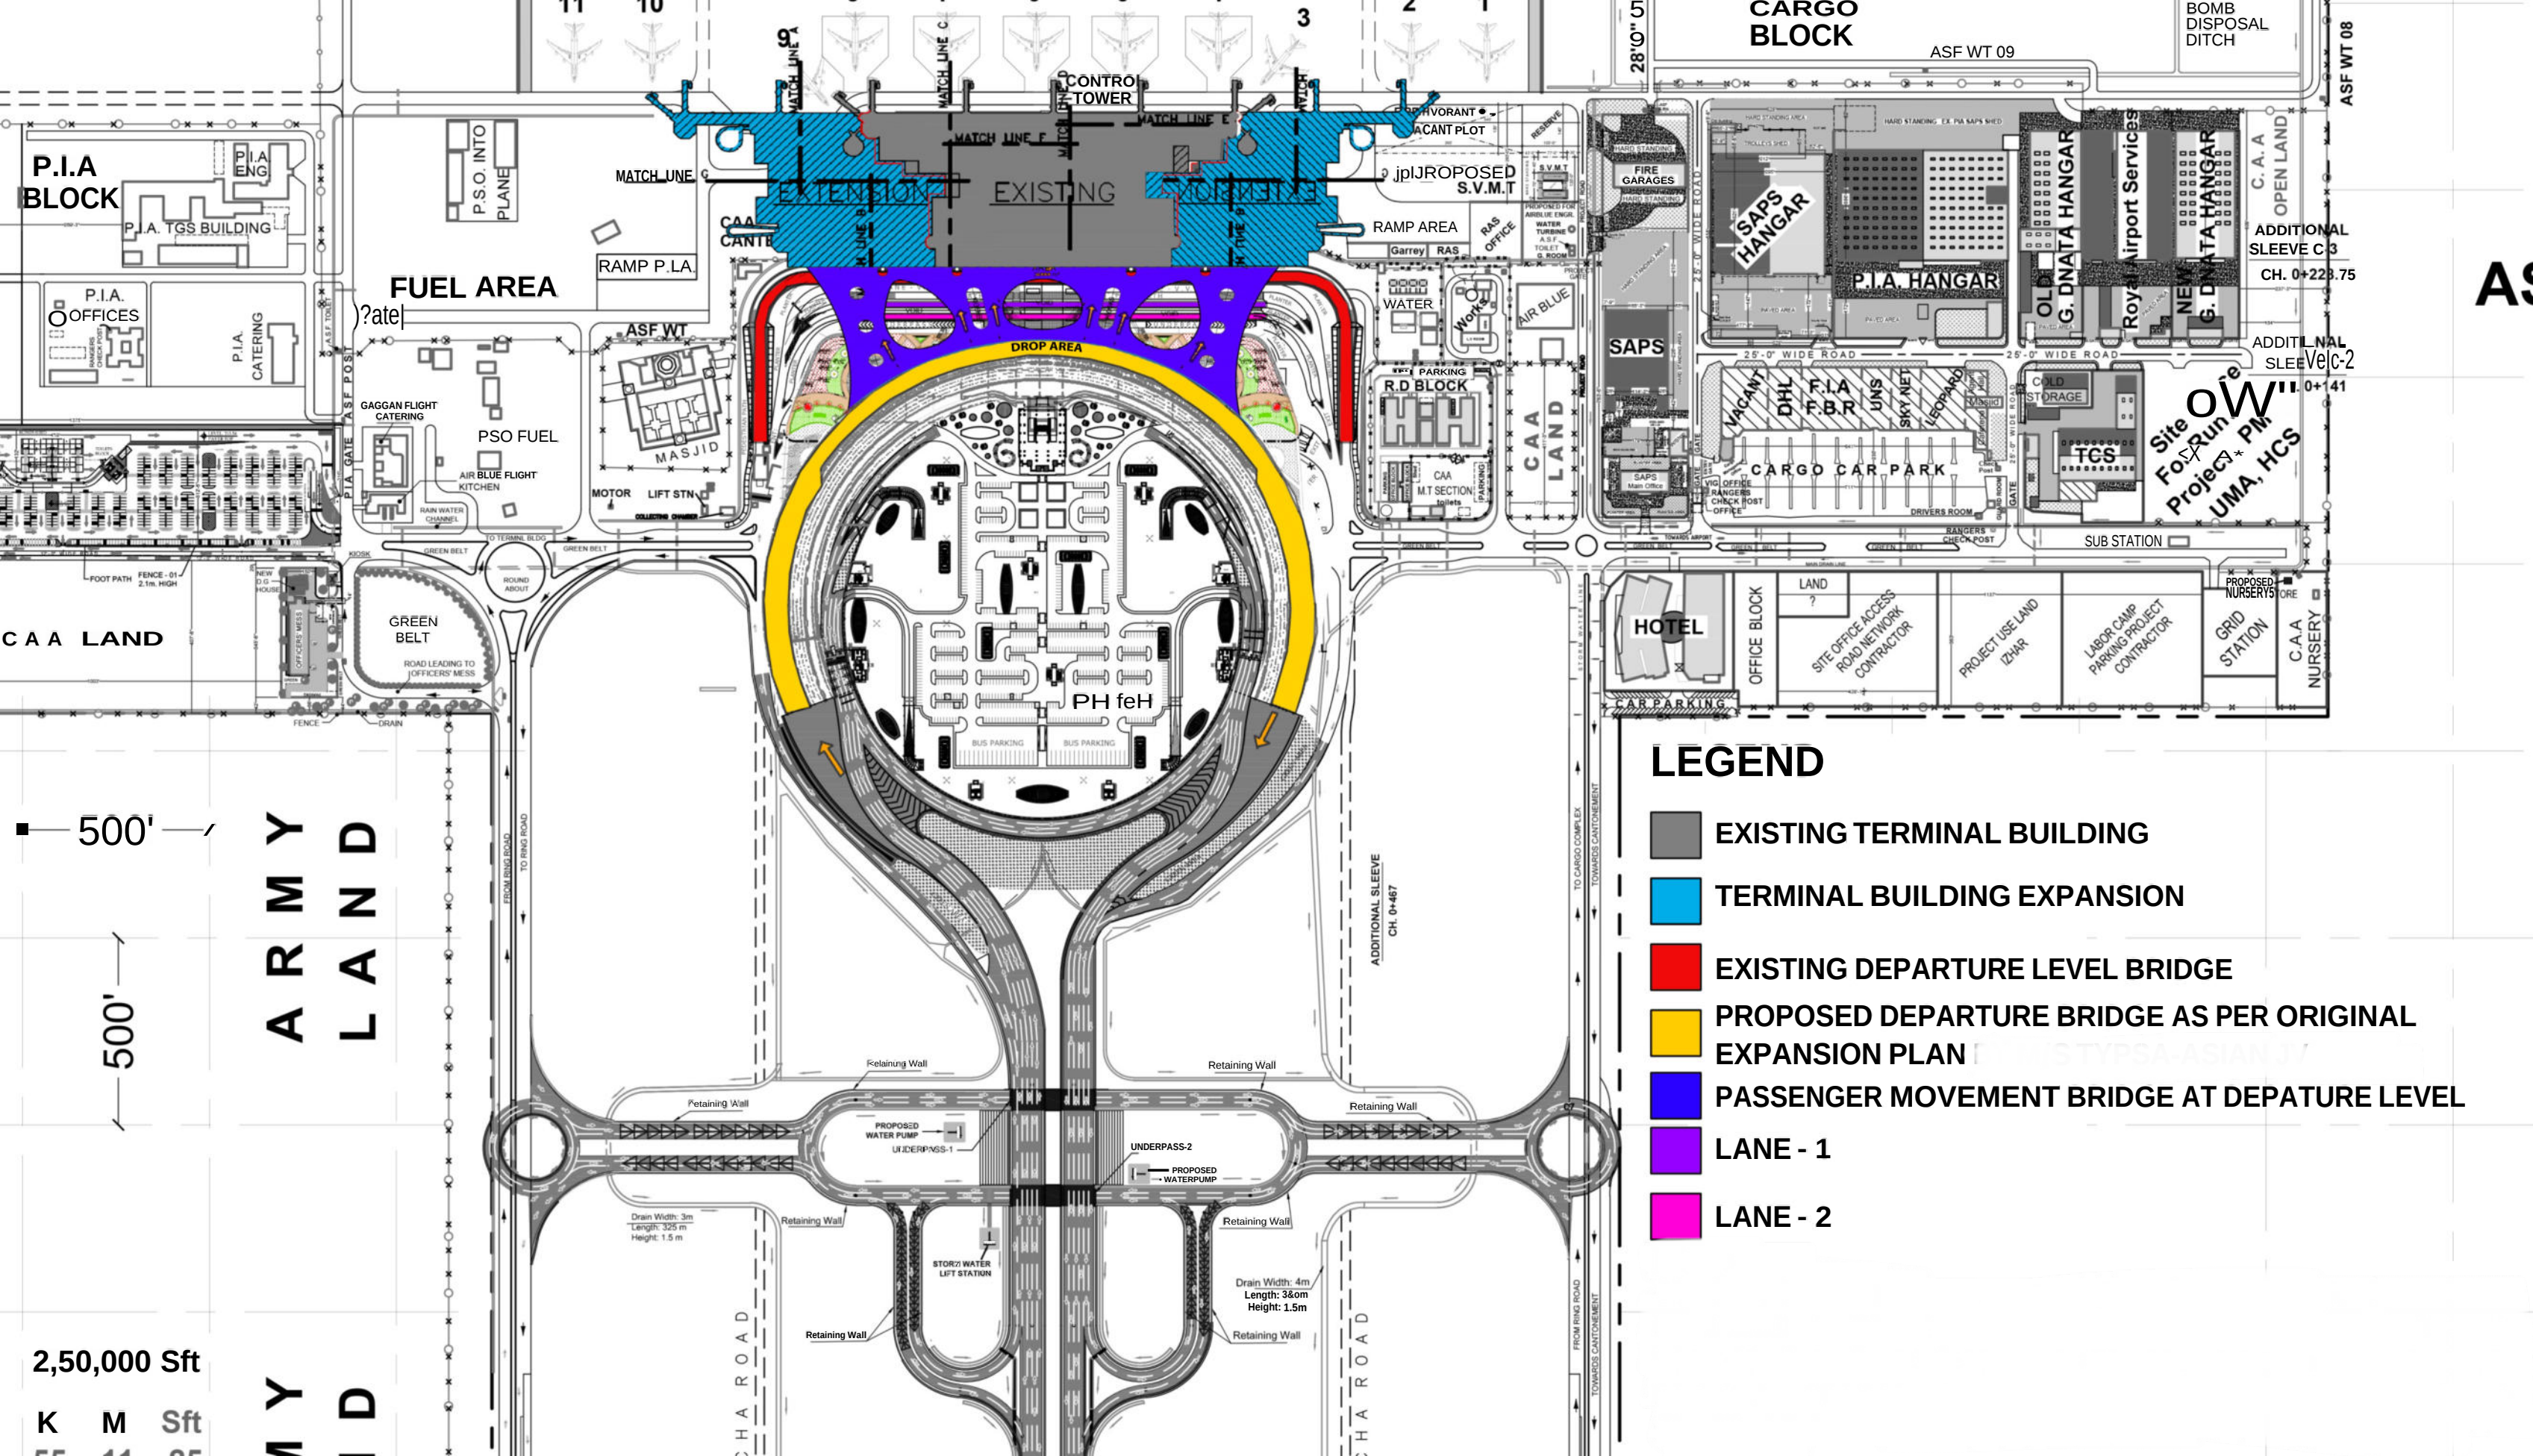

P.I.A. BLOCK

FUEL AREA

CARGO BLOCK

LEGEND

- EXISTING TERMINAL BUILDING
- TERMINAL BUILDING EXPANSION
- EXISTING DEPARTURE LEVEL BRIDGE
- PROPOSED DEPARTURE BRIDGE AS PER ORIGINAL EXPANSION PLAN
- PASSENGER MOVEMENT BRIDGE AT DEPARTURE LEVEL
- LANE - 1
- LANE - 2

2,50,000 Sft

K M Sft